

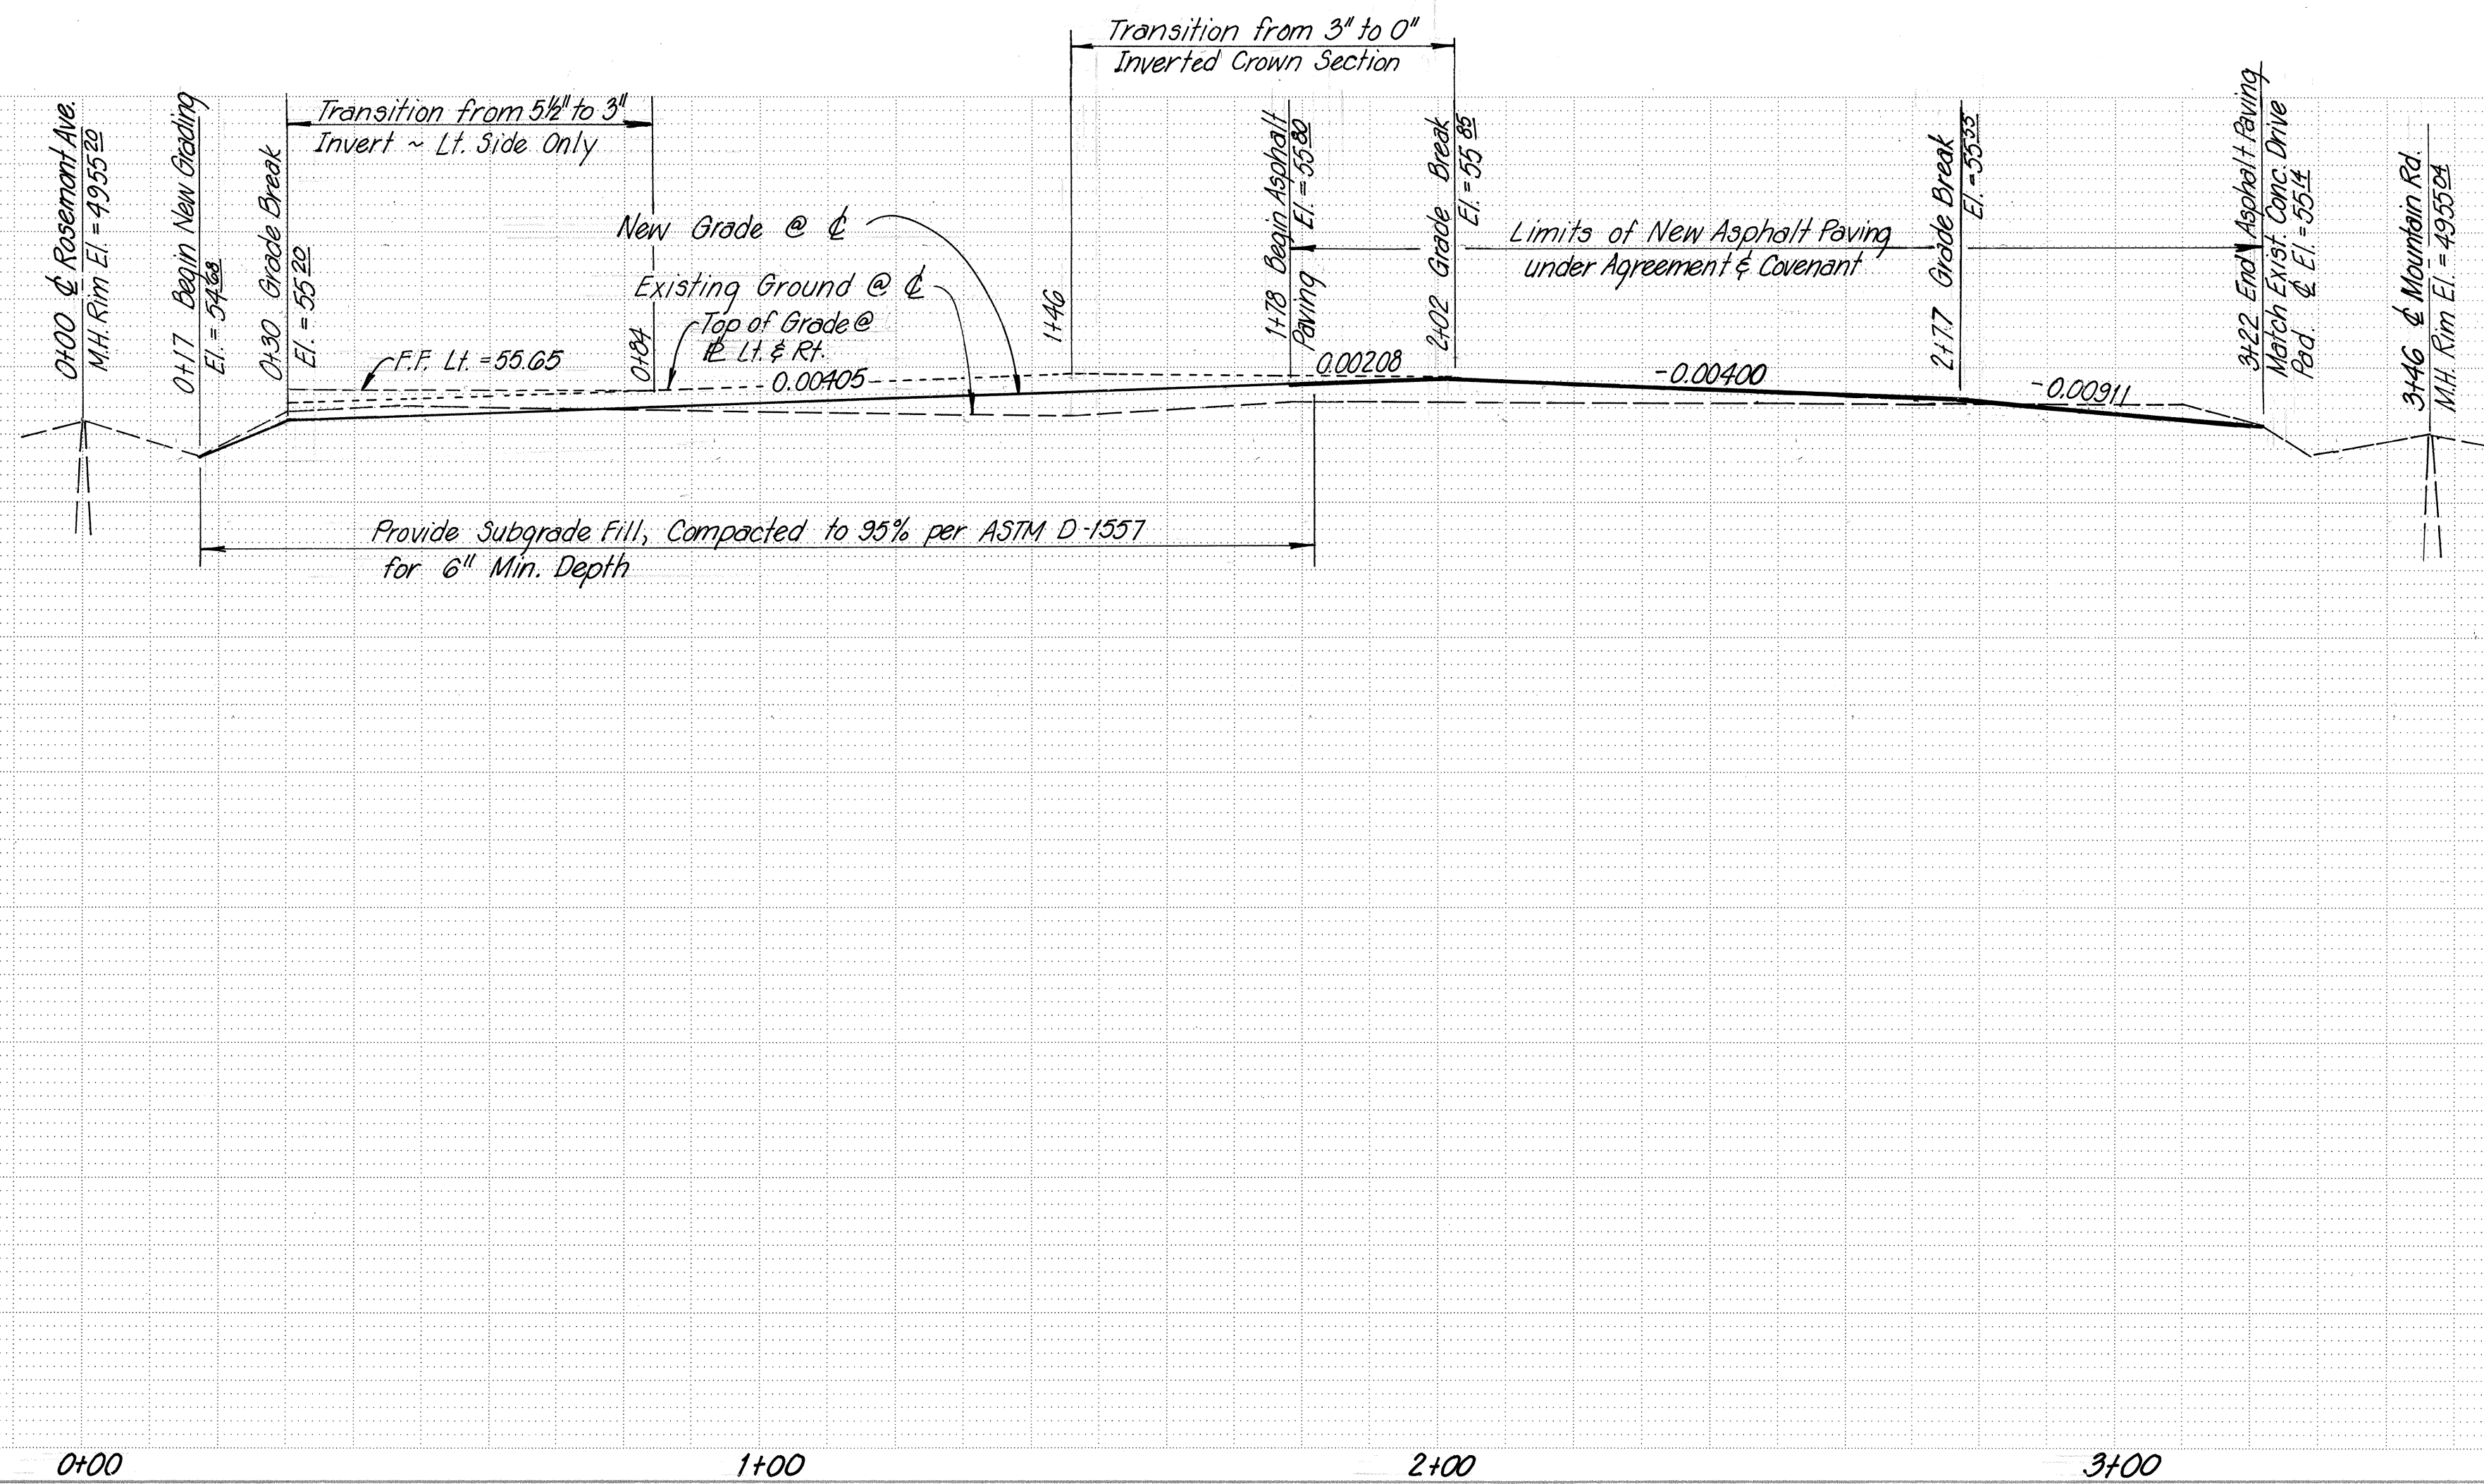


SCANNED BY CASON

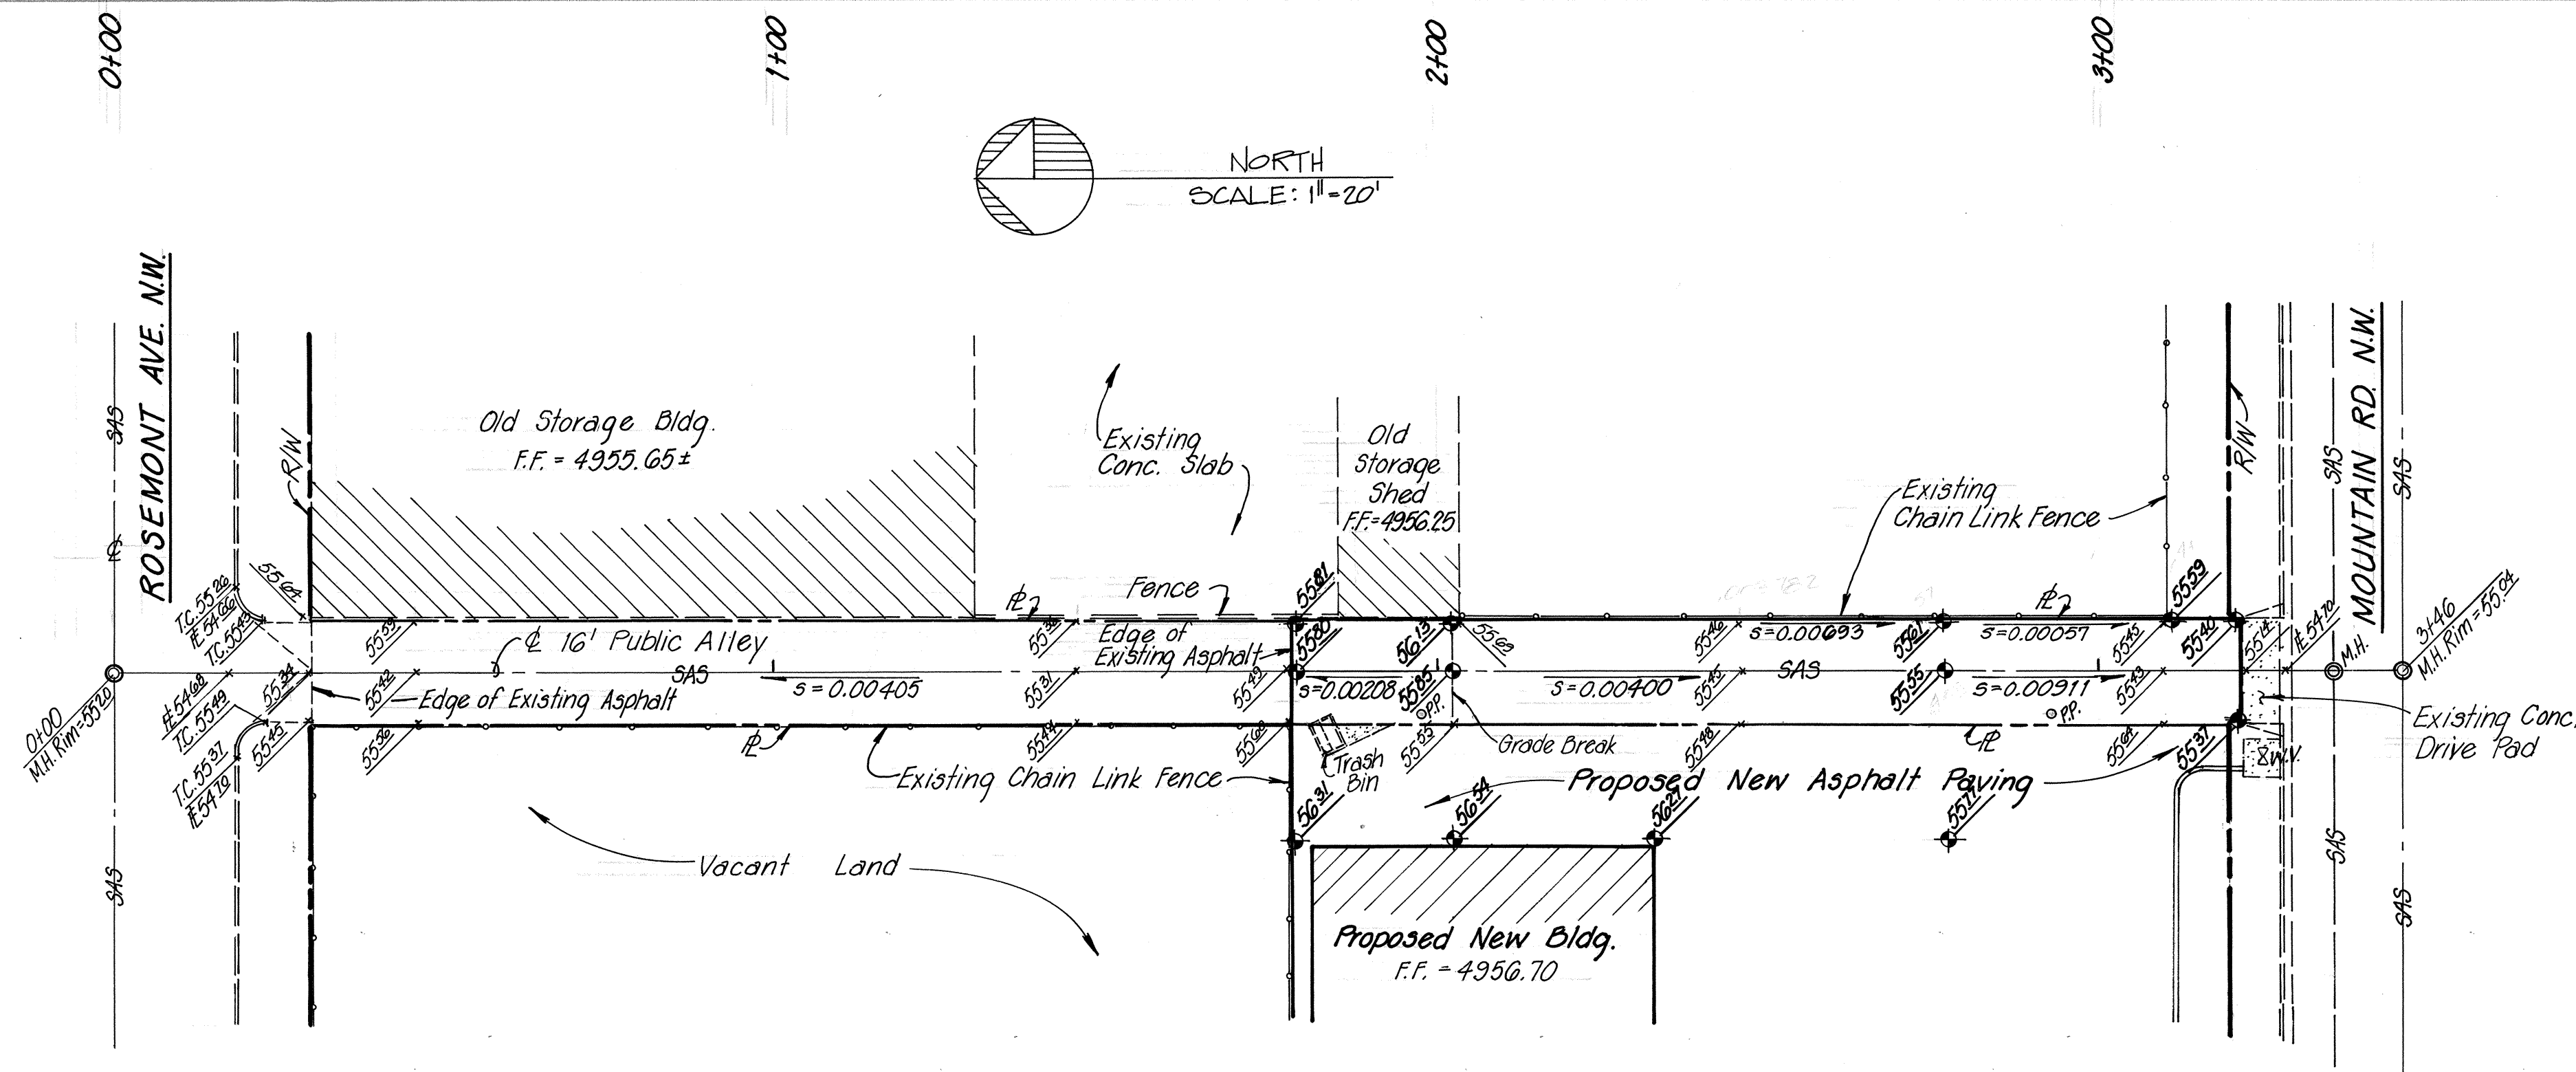

SCALES
Horiz. 1"=20'
Vert. 1"=2'

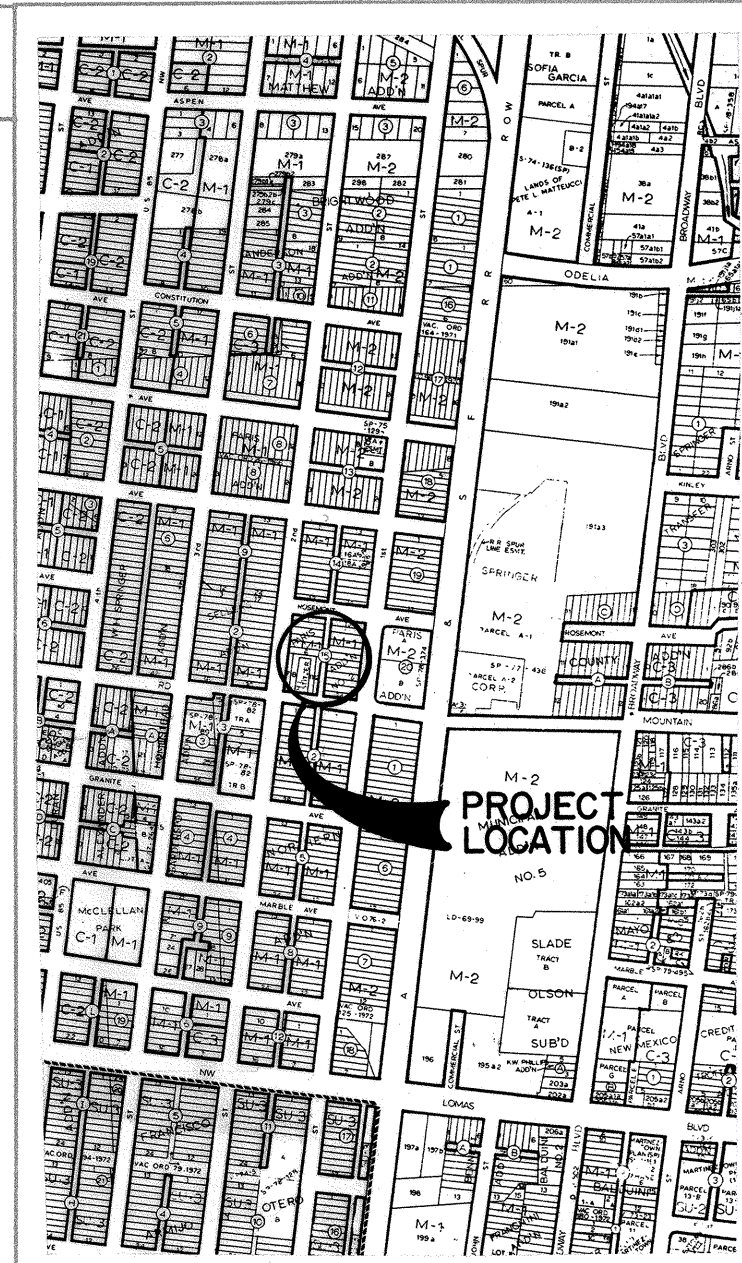

LOCATION MAP
CITY ZONE MAP "J-14-Z"

CONSTRUCTION NOTES:

- 1). TWO (2) WORKING DAYS PRIOR TO ANY EXCAVATION, CONTRACTOR MUST CONTACT LINE LOCATING SERVICE AT 765-1234 FOR LOCATION OF EXISTING UTILITIES.
- 2). PRIOR TO CONSTRUCTION, THE CONTRACTOR SHALL EXCAVATE AND VERIFY THE HORIZONTAL AND VERTICAL LOCATION OF ALL POTENTIAL OBSTRUCTIONS; SHOULD A CONFLICT EXIST, THE CONTRACTOR SHALL NOTIFY THE ENGINEER SO THAT THE CONFLICT CAN BE RESOLVED WITH A MINIMUM OF DELAY.
- 3). ALL WORK ON THIS PROJECT SHALL BE PERFORMED IN ACCORDANCE WITH APPLICABLE FEDERAL, STATE, AND LOCAL LAWS, RULES AND REGULATIONS CONCERNING CONSTRUCTION SAFETY AND HEALTH.
- 4). ALL CONSTRUCTION WITHIN CITY RIGHT-OF-WAY SHALL BE PERFORMED IN ACCORDANCE WITH APPLICABLE CITY OF ALBUQUERQUE STANDARDS AND PROCEDURES.

BENCH MARKS		AS BUILT INFORMATION	
CONTRACTOR	WORK	CONTRACTOR	WORK
INSPECTOR'S	STATIONED BY	INSPECTOR'S	STATIONED BY
FIELD	DATE	FIELD	DATE
VERIFICATION BY	DATE	VERIFICATION BY	DATE
CORRECTED BY	DATE	CORRECTED BY	DATE
MICRO-FILM INFORMATION		MICRO-FILM INFORMATION	
RECORDED BY	NO.	RECORDED BY	NO.

SURVEY INFORMATION		FIELD NOTES	
NO.	BY	NO.	BY



REVISIONS		DESIGN	
NO.	DATE	REMARKS	BY
1	July 1986	DESIGN	GR
2	July 1986	DESIGN	R.A.P.
3	July 22, 1986	DESIGN	L.V.

APPROVED FOR GRADES ONLY
08/86

CITY OF ALBUQUERQUE
MUNICIPAL DEVELOPMENT DEPARTMENT
ENGINEERING DIVISION

TITLE: ALLEY BETWEEN MOUNTAIN RD. & ROSEMONT AVE. N.W., BETWEEN 1st & 2nd STREETS (121 MOUNTAIN RD. N.W.)

APPROVALS	ENGINEER	DATE	APPROVALS	ENGINEER	DATE
City Engineer	J. Valdez	8/8/86	Liquid Waste	N/A W/W	8/8/86
A.C.E.-Design	"	"	Traffic	Daniel H. H. H.	8/8/86
A.C.E.-Hydrology	"	"	Water	N/A W/W	8/8/86

DRAWING NO.	2430	MAP NO.	J-14	SHEET	1	OF	1
-------------	------	---------	------	-------	---	----	---