
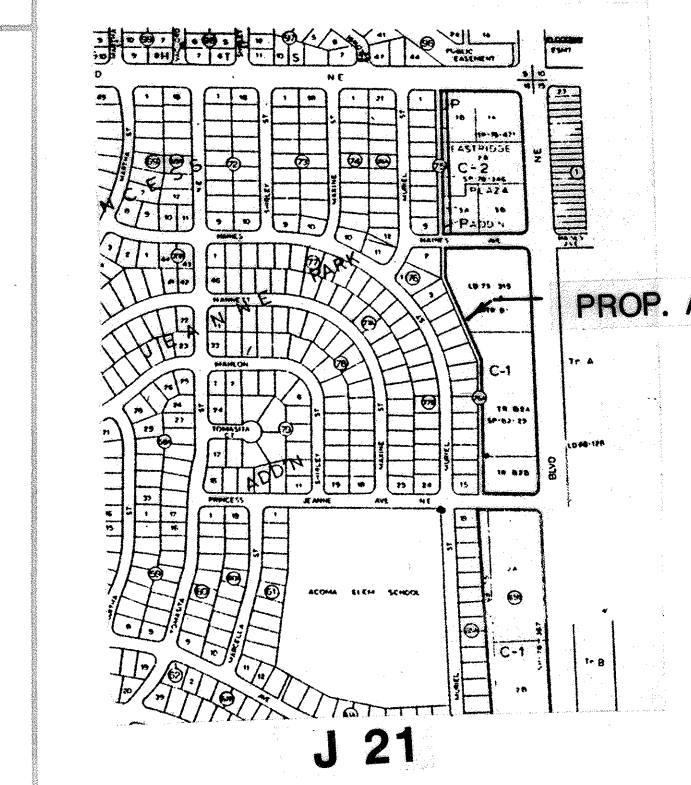
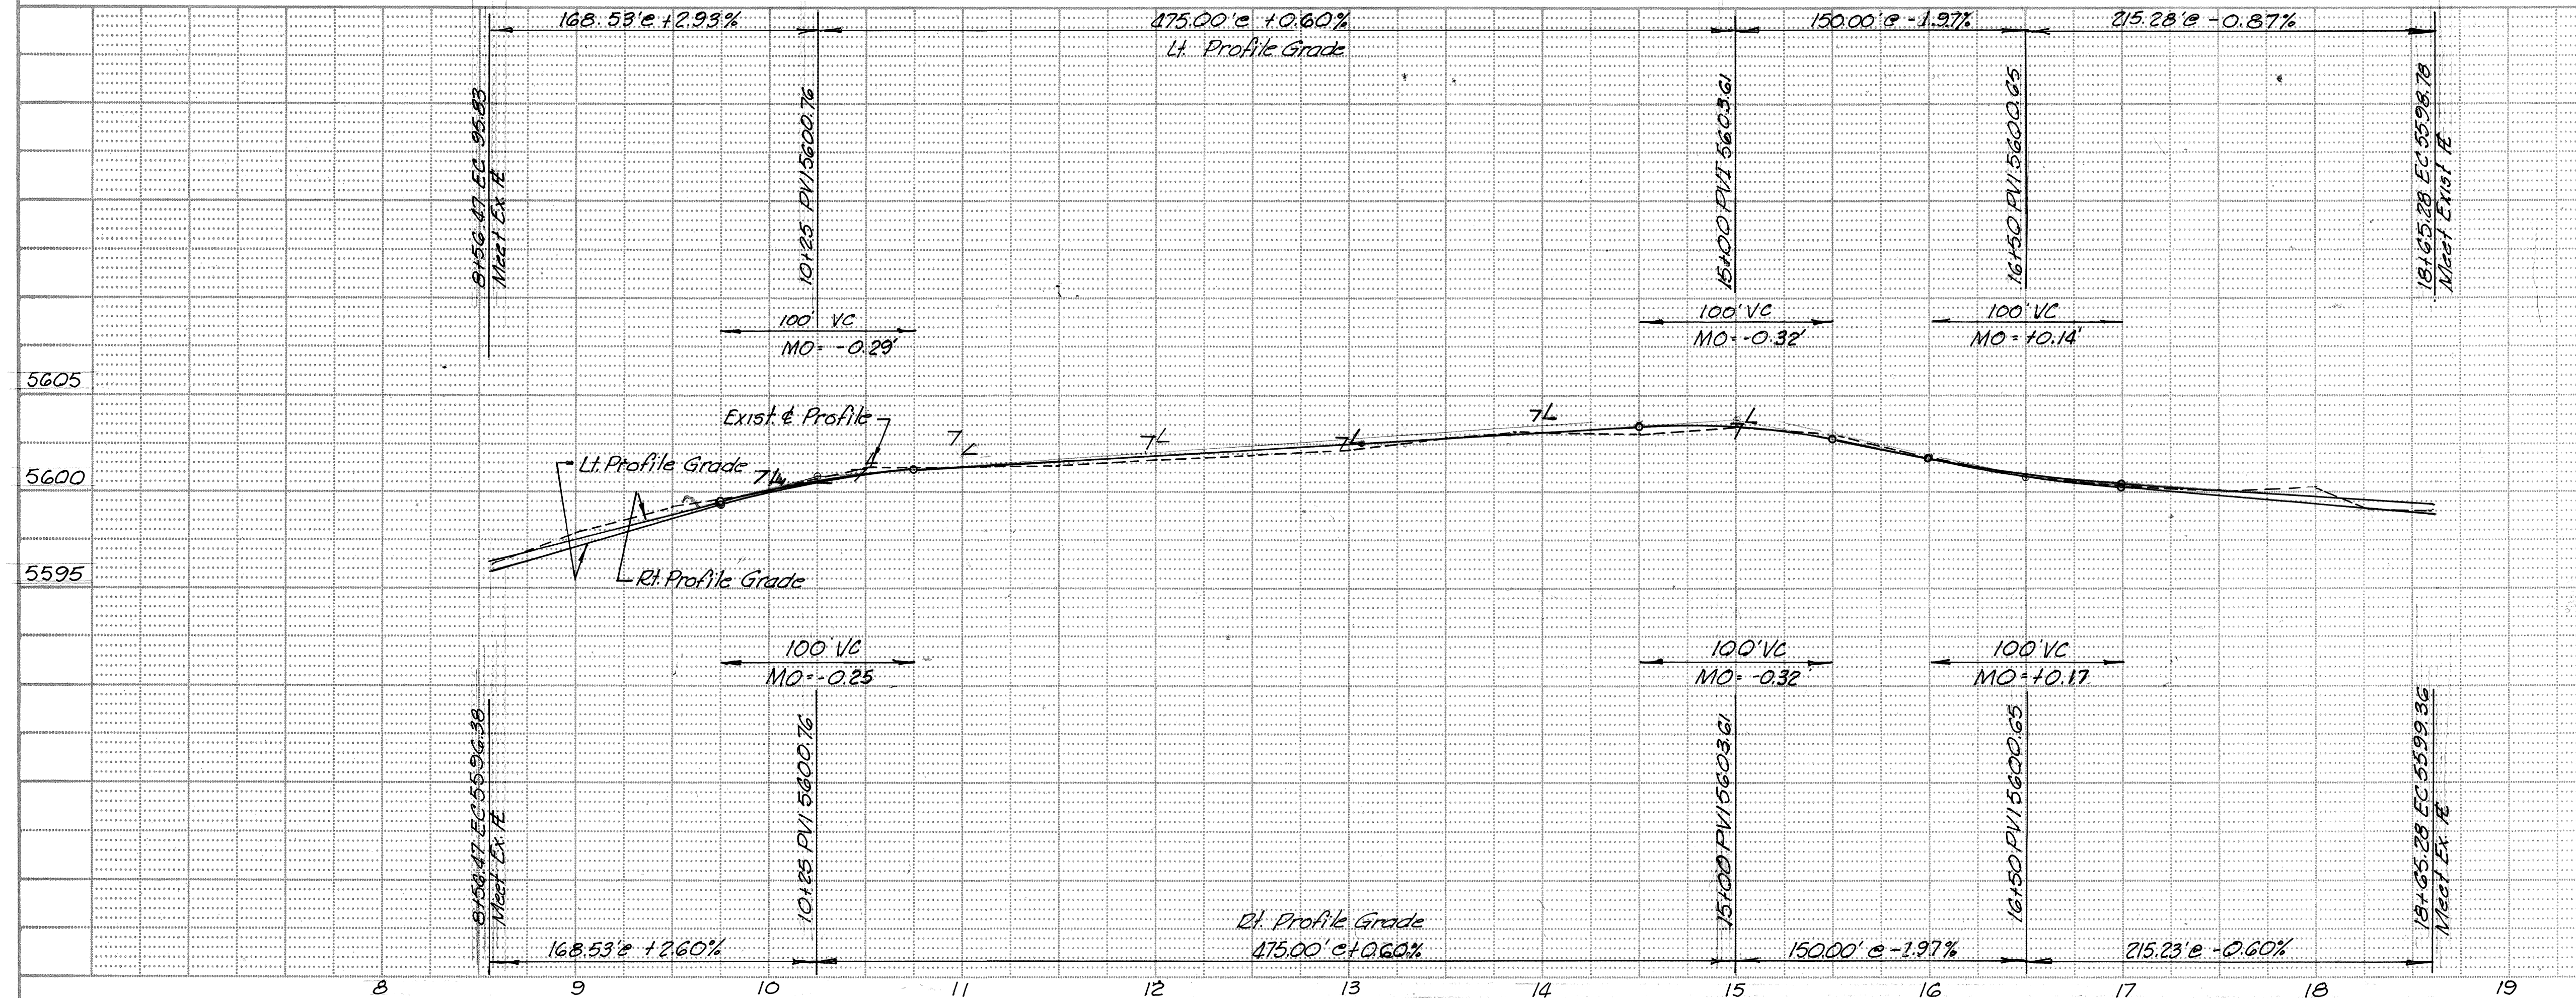


REORDER BY PART NUMBER 8553
POSITION CODE OF POINT ON THIS LINE
REORDER BY PART NUMBER 8553
POSITION CODE OF POINT ON THIS LINE
REORDER BY PART NUMBER 8553
POSITION CODE OF POINT ON THIS LINE

SCANNED
BY LASON

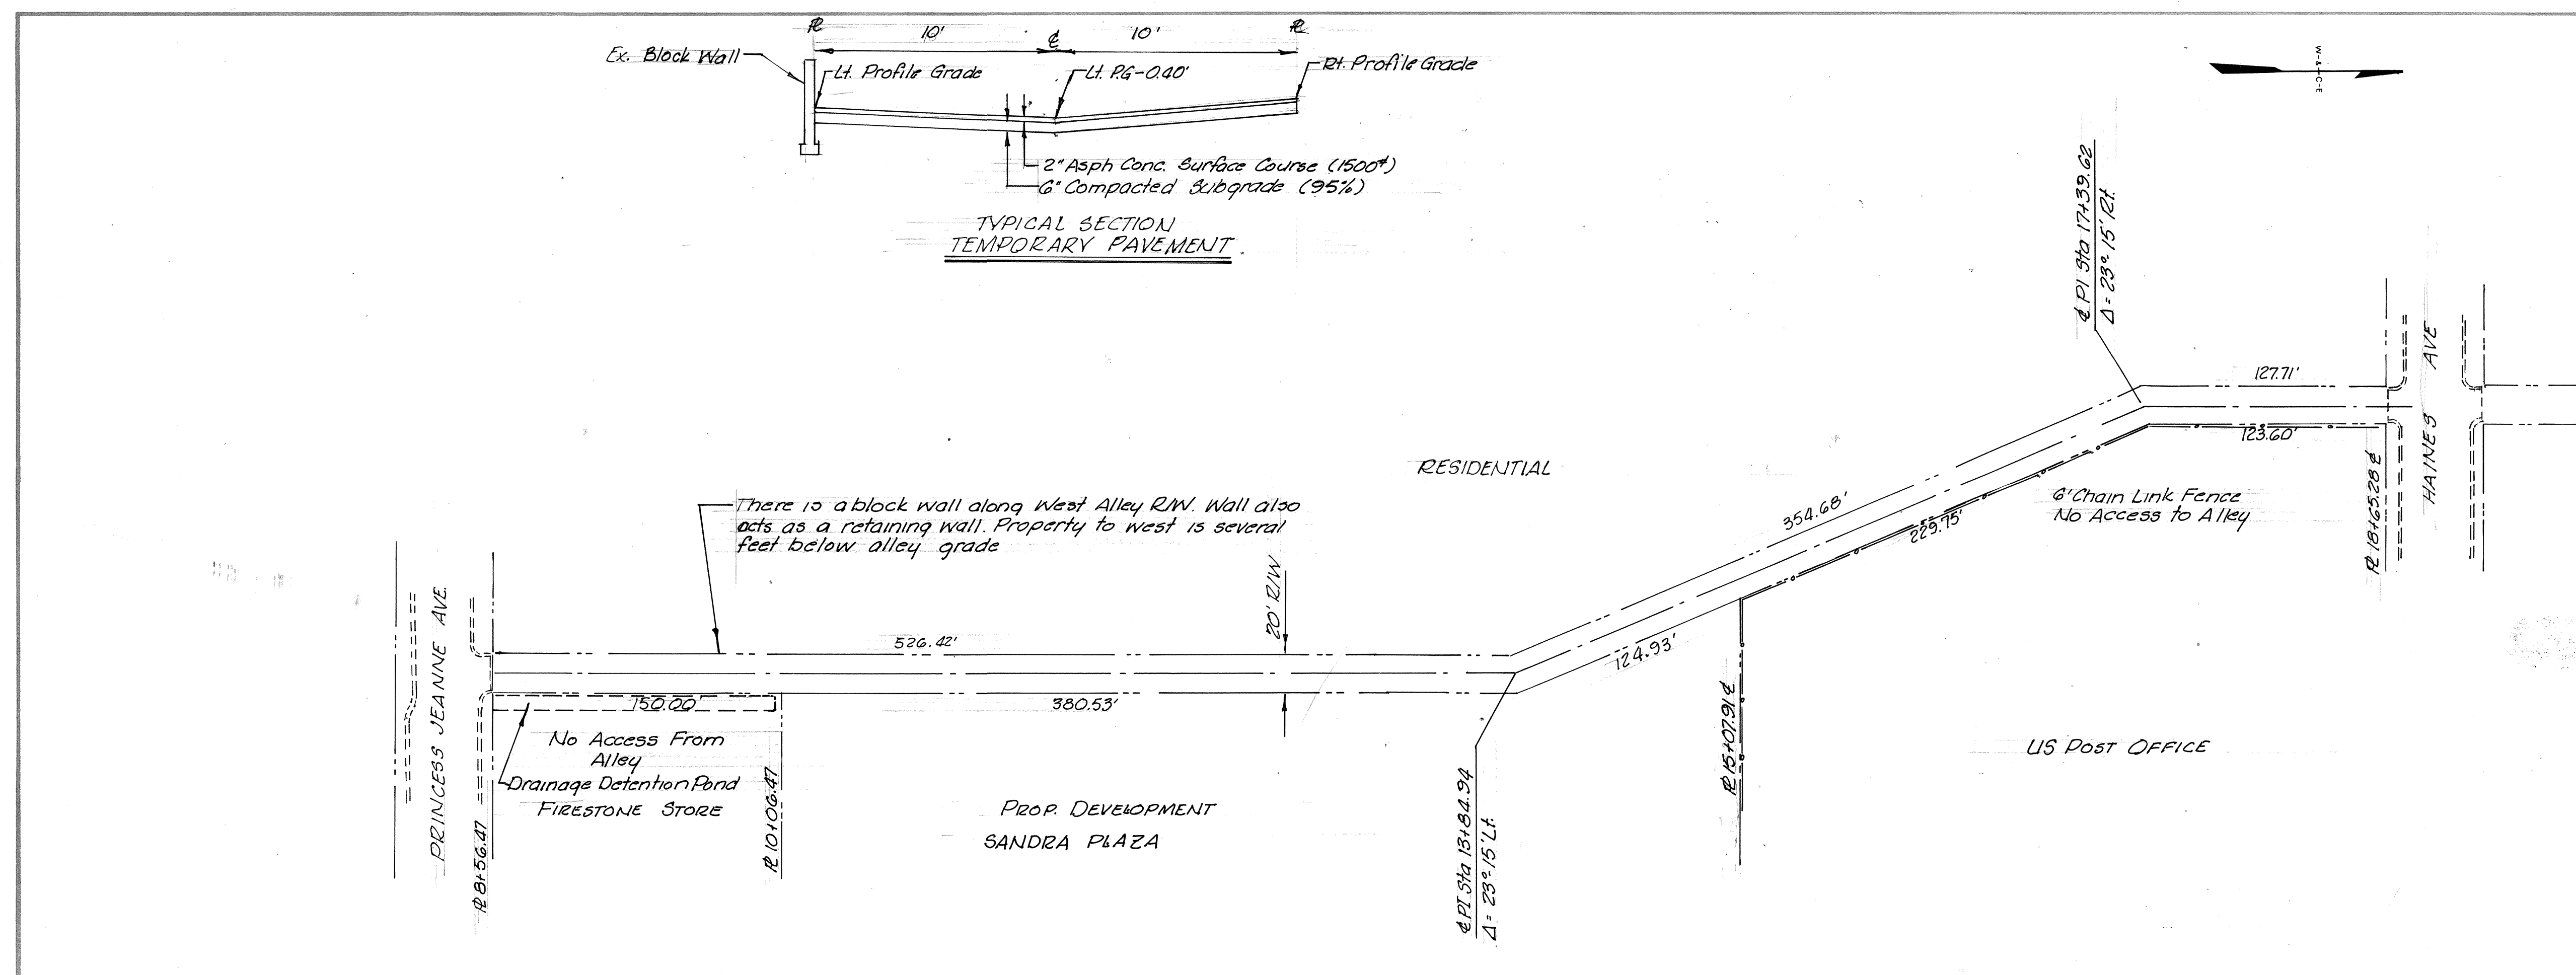

Notes
1. All work detailed on these plans to be performed under contract, except as otherwise stated or provided for herein, shall be constructed in accordance with City of Albuquerque Interim Specifications for Public Works Construction.
2. Two working days prior to any excavation, the Contractor must contact Line Locating Service, 765-1234 for location of existing utilities.
3. Prior to construction, the Contractor shall excavate and verify the horizontal & vertical locations of all obstructions. Should a conflict exist, the Contractor shall notify the Engineer or Surveyor so the conflict may be resolved with minimum amount of delay.

FOR INFORMATION ONLY

THIS DRAWING FOR GRADE APPROVAL ONLY

APPROVALS	ENGINEER	DATE	APPROVALS	ENGINEER	DATE
City Engineer	<i>[Signature]</i>	11/9/85	Liquid Waste	<i>[Signature]</i>	7/9/85
A.C.E. - Design	<i>[Signature]</i>	7/3/85	Traffic	<i>[Signature]</i>	10/23/85
Hydrology	<i>[Signature]</i>	7/3/85	Water	<i>[Signature]</i>	7/9/85

DRAWING NO. 2468
MAP NO. J 21
SHEET 1 OF 1

SURVEY INFORMATION		BENCH MARKS		AS BUILT INFORMATION	
NO.	FIELD NOTES	CONTRACTOR	CONTRACTOR	CONTRACTOR	CONTRACTOR
BY	DATE	INSPECTOR'S	INSPECTOR'S	INSPECTOR'S	INSPECTOR'S
Wilson & Co.	March 1985	Princess Jeanne Ave & Juan Tabo Blvd	
