

2482

REPRODUCED BY PART NUMBER 15553
FOR INFORMATION ONLY


REPRODUCED BY PART NUMBER 15553
FOR INFORMATION ONLY

REPRODUCED BY PART NUMBER 15553
FOR INFORMATION ONLY

GRADES FOR ALLEY WEST OF CARLISLE FROM RITA DR. TO ASPEN AVE.

INDEX

SHEET 1	TITLE SHEET
SHEET 2	PLAN AND PROFILE
SHEET 3	CROSS SECTIONS

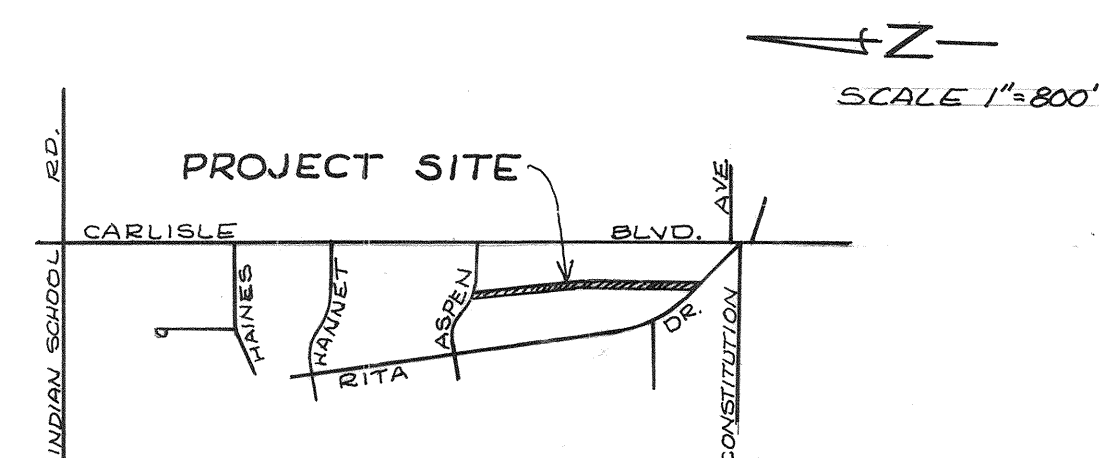

LOCATION MAP
ZONE ATLAS J16

NOTICE TO CONTRACTORS

- All work detailed on these plans to be performed under contract shall, except as otherwise stated or provided for herein, be constructed in accordance with the New Mexico Standard Specifications for Public Works Construction - 1979 Edition (referred to herein as the Standard Specifications) and the Contract Documents for Public Works Contract 85-.
- Two (2) working days prior to any excavation, the contractor must contact Line Locating Service, 765-1234 for location of existing utilities.
- Prior to construction, the contractor shall excavate and verify the horizontal and vertical locations of all obstructions. Should a conflict exist, the contractor shall notify the engineer or surveyor so that the conflict can be resolved with minimum amount of delay.

THE FOLLOWING NOTES ALSO APPLY WHEN CHECKED

- ☐ All utilities and utility service lines shall be installed prior to paving.
- ☒ Backfill compaction shall be according to specified street use. (Residential)
- ☒ Tack coat requirements shall be determined by the City Engineer.
- ☐ Sidewalks and wheelchair ramps within the curb returns shall be constructed wherever a new curb return is constructed.
- ☐ If curb is depressed for a driveway or a handicap ramp, the driveway or ramp shall be constructed prior to acceptance of the curb and gutter.
- ☐ All storm drainage facilities shall be completed prior to final acceptance.

FOR INFORMATION ONLY

264 24820185

	CITY OF ALBUQUERQUE	APPROVED FOR CONSTRUCTION
	DRAWING NO. 2482	CITY ENGINEER DATE SHEET 1 OF 3

SCANNED
BY


2482

5485




POSITION LINE OF PINE ON THIS LINE

POSITION LINE OF PINE ON THIS LINE

POSITION LINE OF PINE ON THIS LINE

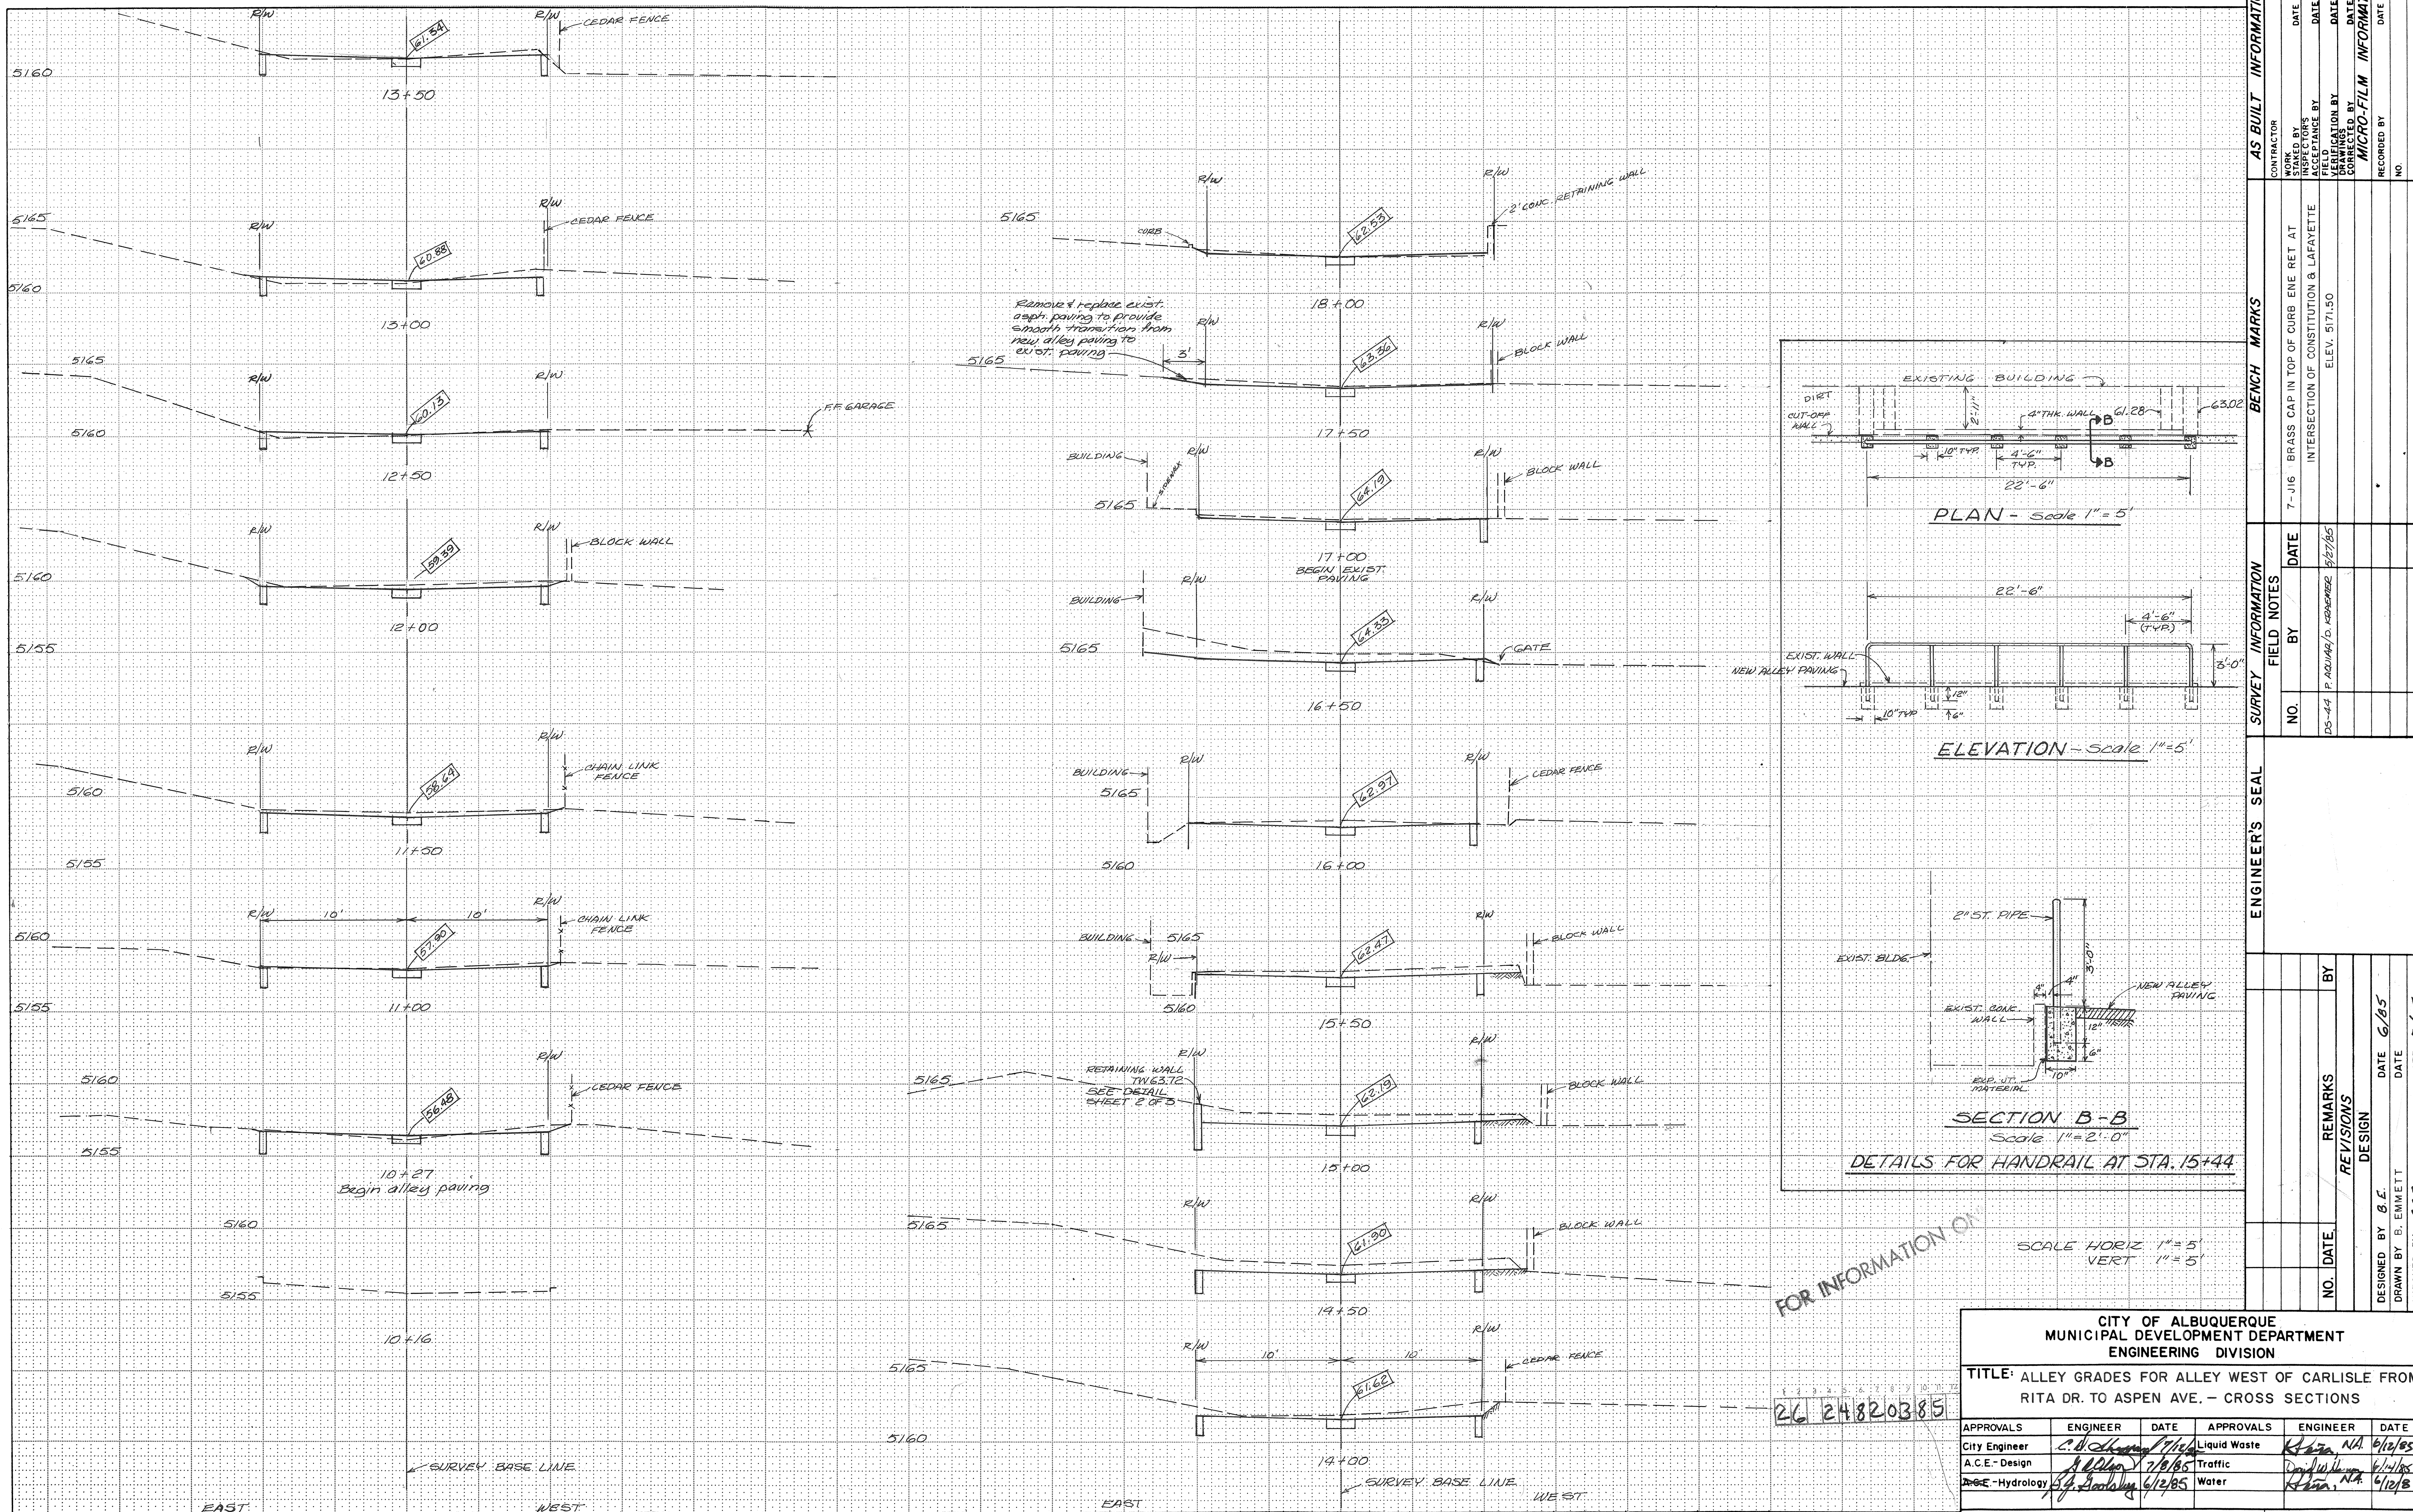

FOR INFORMATION ON

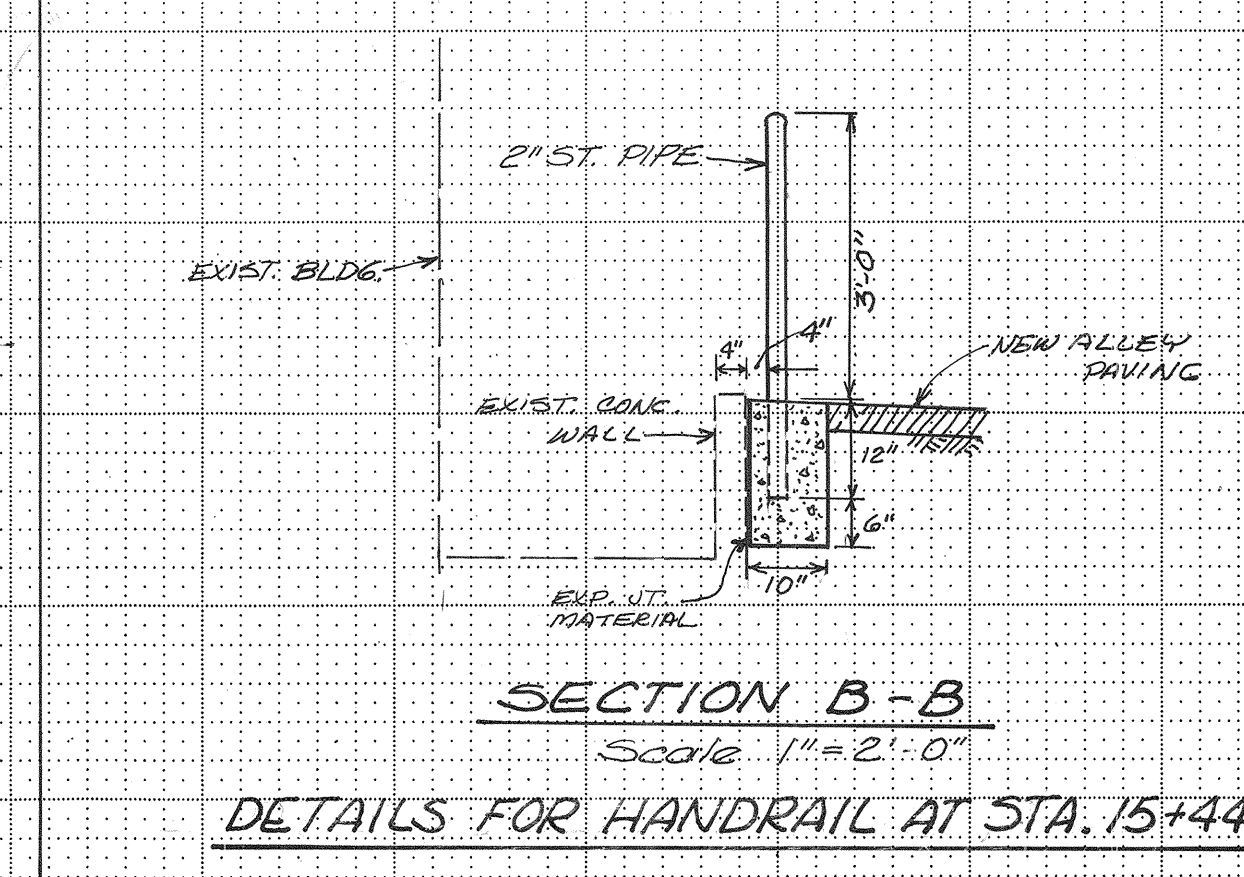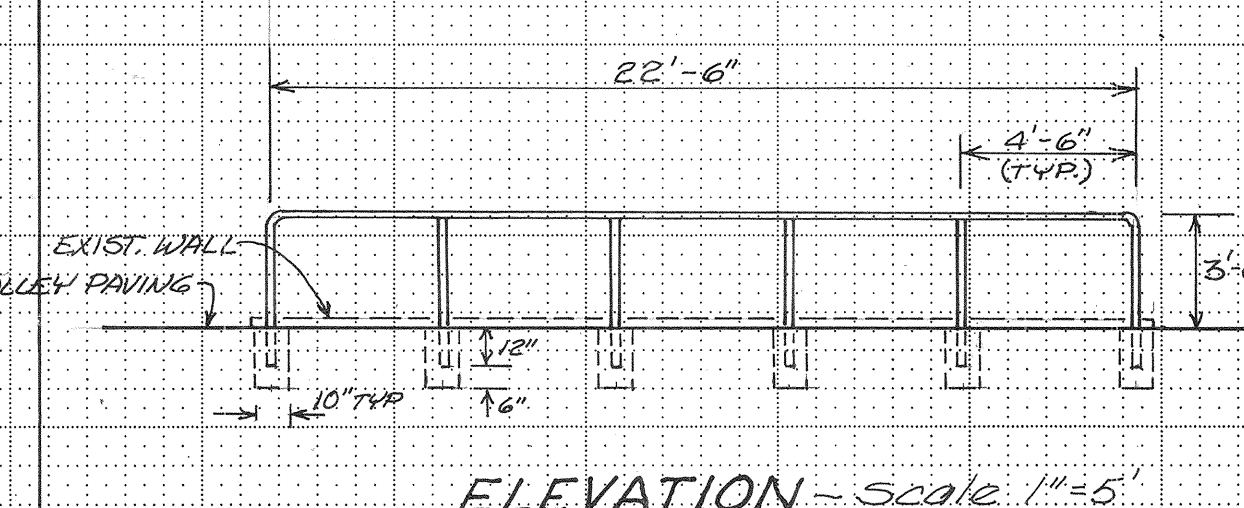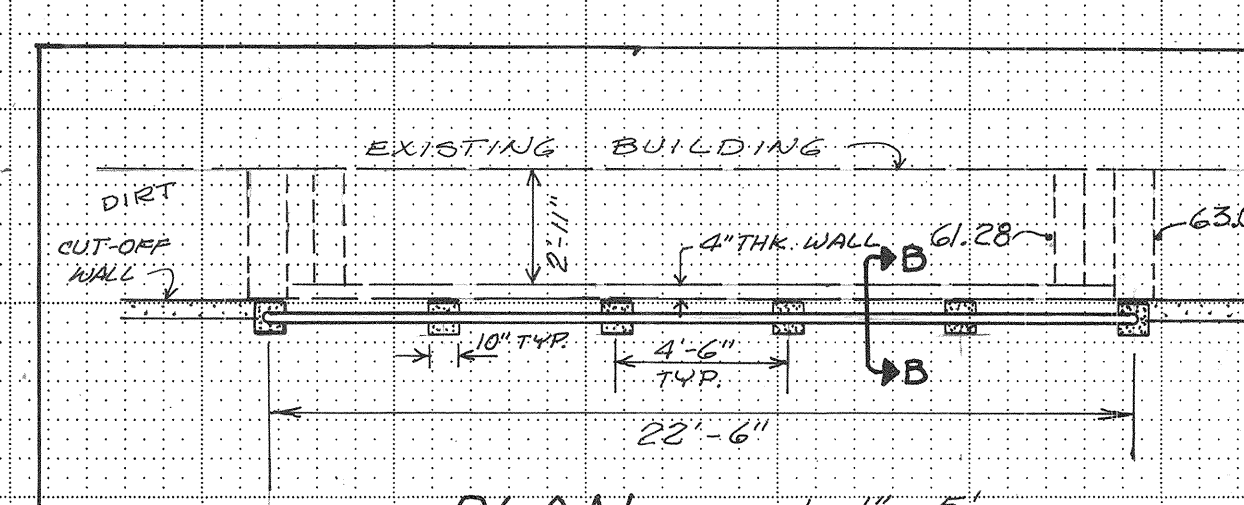

CITY OF ALBUQUERQUE MUNICIPAL DEVELOPMENT DEPARTMENT ENGINEERING DIVISION					
TITLE: ALLEY GRADES FOR ALLEY WEST OF CARLISLE FROM RITA DR. TO ASPEN AVE. - CROSS SECTIONS					
APPROVALS	ENGINEER	DATE	APPROVALS	ENGINEER	DATE
City Engineer	<i>[Signature]</i>	7/1/85	Liquid Waste	<i>[Signature]</i>	6/12/85
A.C.E.-Design	<i>[Signature]</i>	7/1/85	Traffic	<i>[Signature]</i>	6/12/85
A.C.E.-Hydrology	<i>[Signature]</i>	6/12/85	Water	<i>[Signature]</i>	6/12/85
DESIGNED BY B.E.			DATE 6/1/85		
DRAWN BY B. EMMETT			DATE		
CHECKED BY G.O.			DATE 7/1/85		
DRAWING NO. 2482			SHEET 3 OF 3		

5485