


CITY OF ALBUQUERQUE NEW MEXICO



OSUNA INDUSTRIAL CENTER 8" FIRE PROTECTION LINE

INDEX TO SHEETS:

1. TITLE SHEET
2. WATER LINE EASEMENT PLAT
3. WATER LINE PLAN & PROFILE

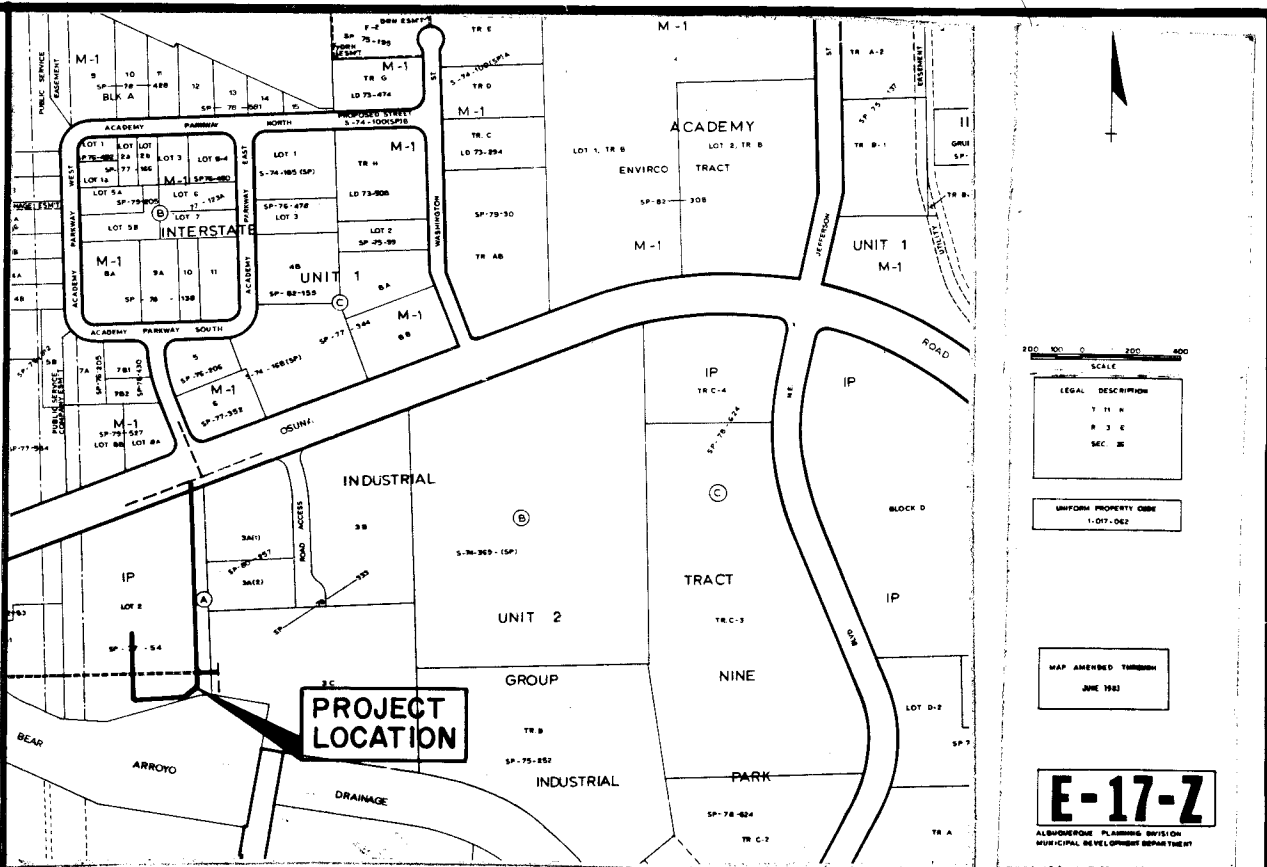

VICINITY MAP

GENERAL NOTES:

1. ALL WORK PERFORMED UNDER THIS CONTRACT SHALL BE IN ACCORDANCE WITH THE 'CITY OF ALBUQUERQUE INTERIM SPECIFICATION FOR PUBLIC WORK CONSTRUCTION - 1985'
2. CONTRACTOR SHALL VERIFY LOCATION AND DEPTH OF EXISTING UTILITIES PRIOR TO EXCAVATION.
3. Two (2) working days prior to any excavation, contractor must contact Line Locating Service, 765-1234, for location of existing utilities.

26 2500186

W.F. McManera
2-14-85


REV.	SHEETS	CITY ENGINEER	DATE	USER	DEPT.	DATE	USER	DEPT.	DATE
APPROVAL OF REVISIONS									

PLANS PREPARED UNDER DIRECTION OF: DATE 6/21/85	Santiago Romero Jr. and Associates Inc. ENGINEERING - SURVEYING 2828 12TH STREET N.W. SUITE B ALBUQUERQUE, NEW MEXICO 87107 (505) 345-2733 PROJECT NO. 2500	APPROVED FOR CONSTRUCTION CITY ENGINEER SHEET 1 OF 3
--	---	--

10/7/85
T.O.

5-17-3

5-17-3

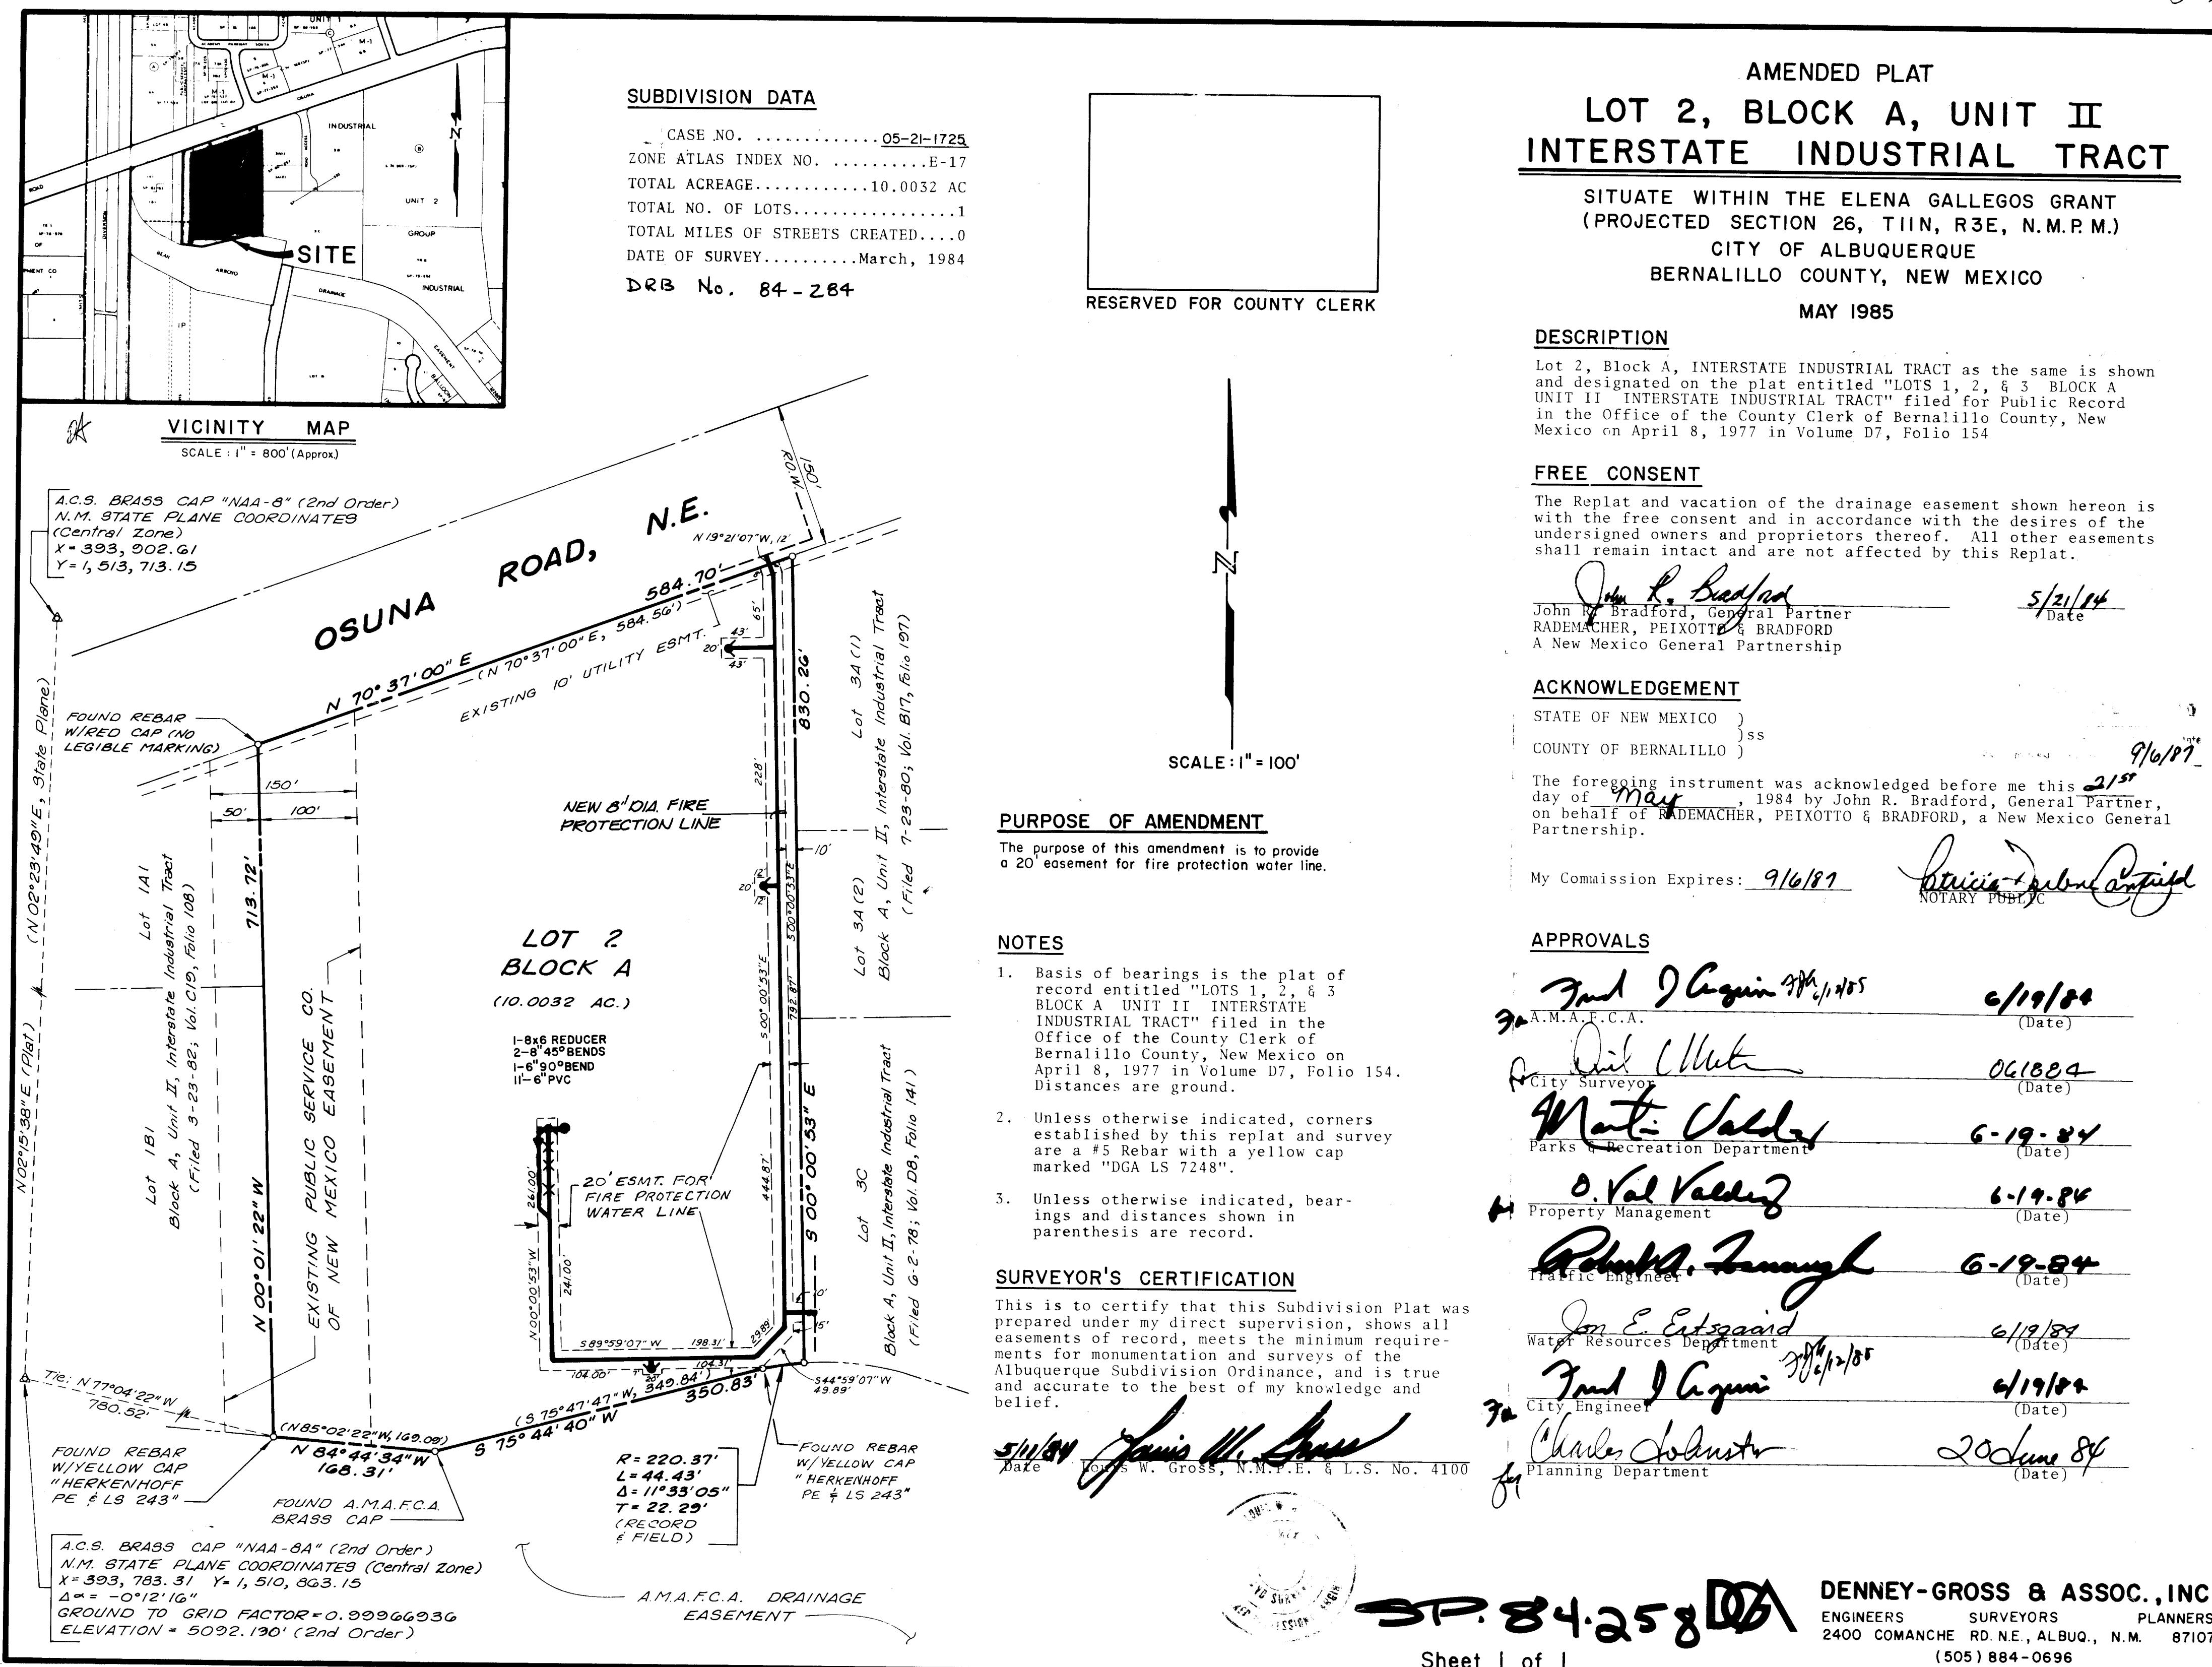

E-17-3

E-17-3

LASON 1-505-344-9404
BEST COPY AVAILABLE

DRAWING N° 2500

Sheet 2 of 3

10-7-85

