

INDEX

DESCRIPTION	SHEET
TITLE SHEET	1
PROJECT LAYOUT SHEET	2
DELGADO DRIVE S.W. — STREET PLAN & PROFILE & CONCRETE BOX CULVERT	3


AMENDED CONSTRUCTION PLANS (DRAINAGE) ATRISCO VILLAGE UNIT "J-T"

A SUBDIVISION IN THE
CITY OF ALBUQUERQUE
NEW MEXICO

PREPARED FOR:

HEMOCRAFT INC.
P.O. BOX 20147
HOUSTON, TEXAS 77025

PREPARED BY:

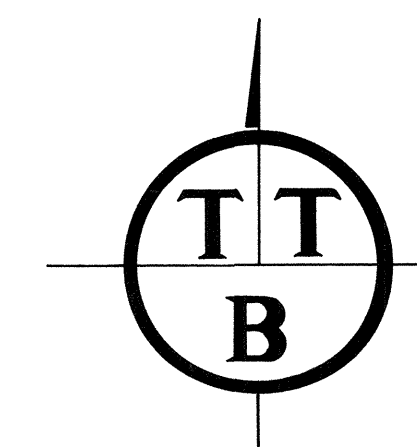

T. T. BURNETT ENGINEERING
4055 MONTGOMERY N.E.
ALBUQUERQUE, NEW MEXICO


CITY ENGINEER

DATE




T.T. Burnett
CONSULTING ENGINEER

7/16/80
DATE

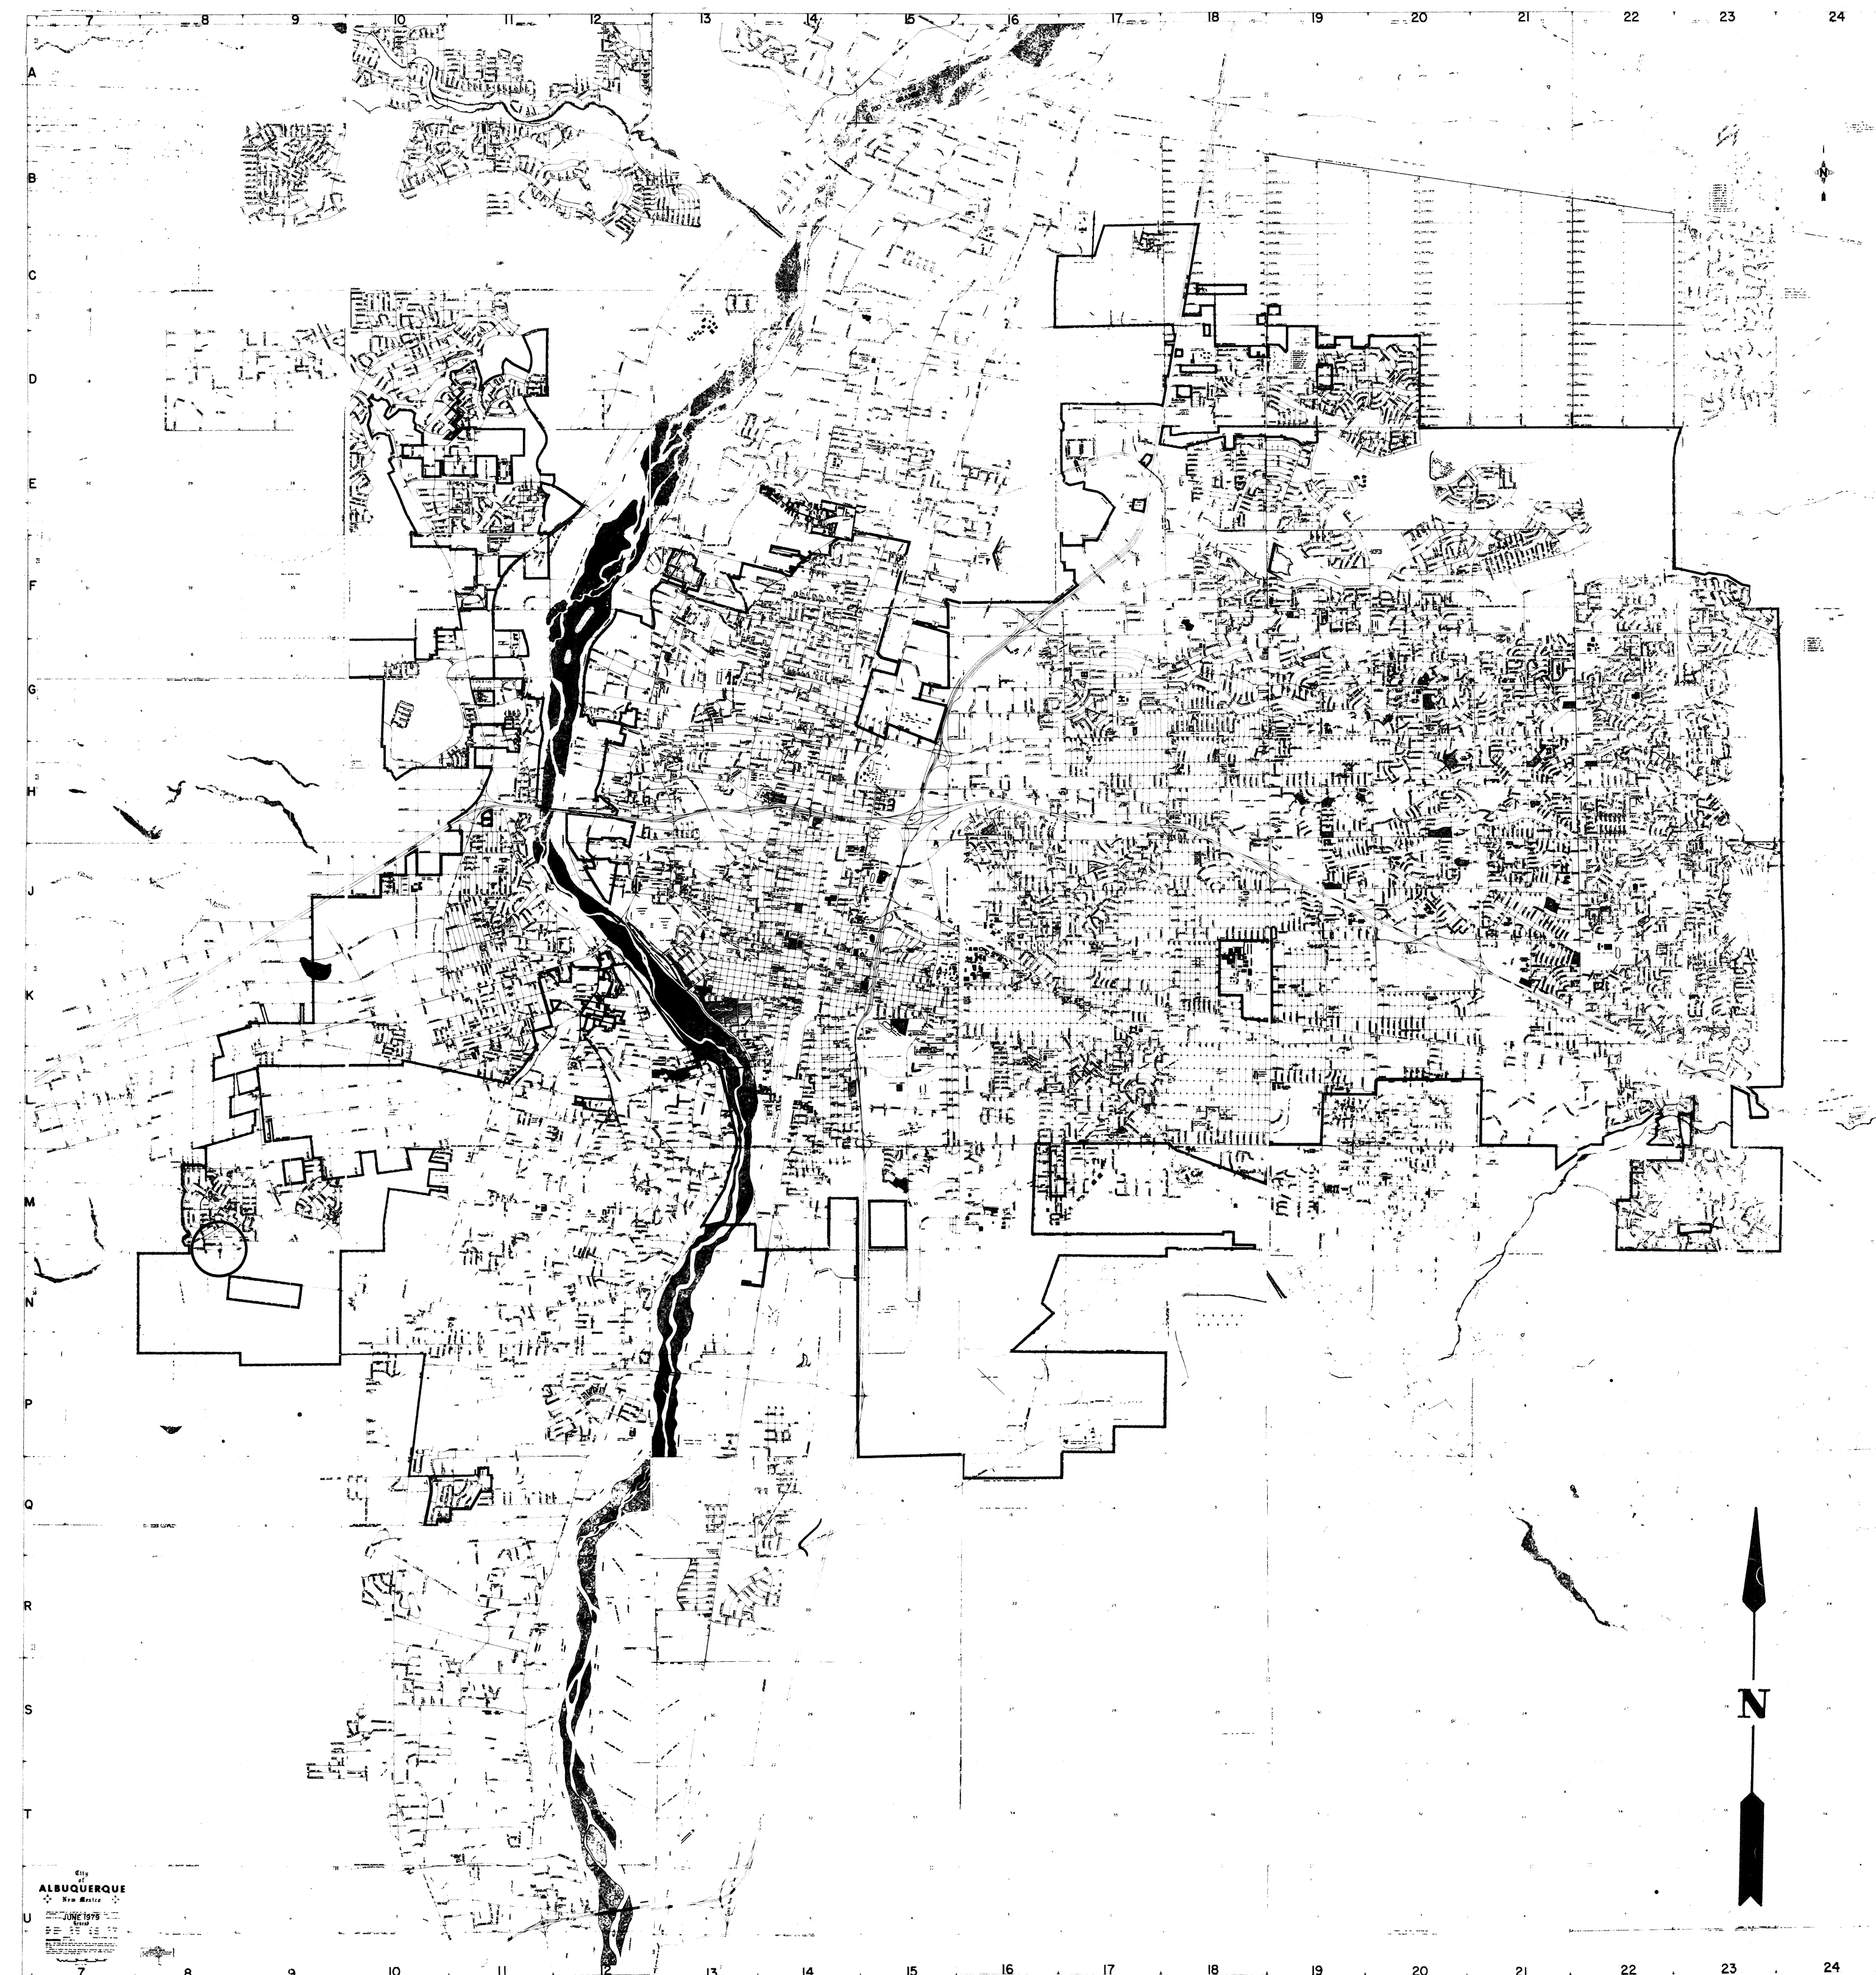


○ — Project Location

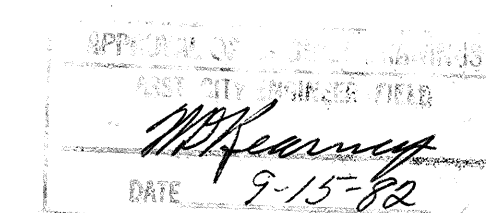


22 25 01 29

2D-SD-521

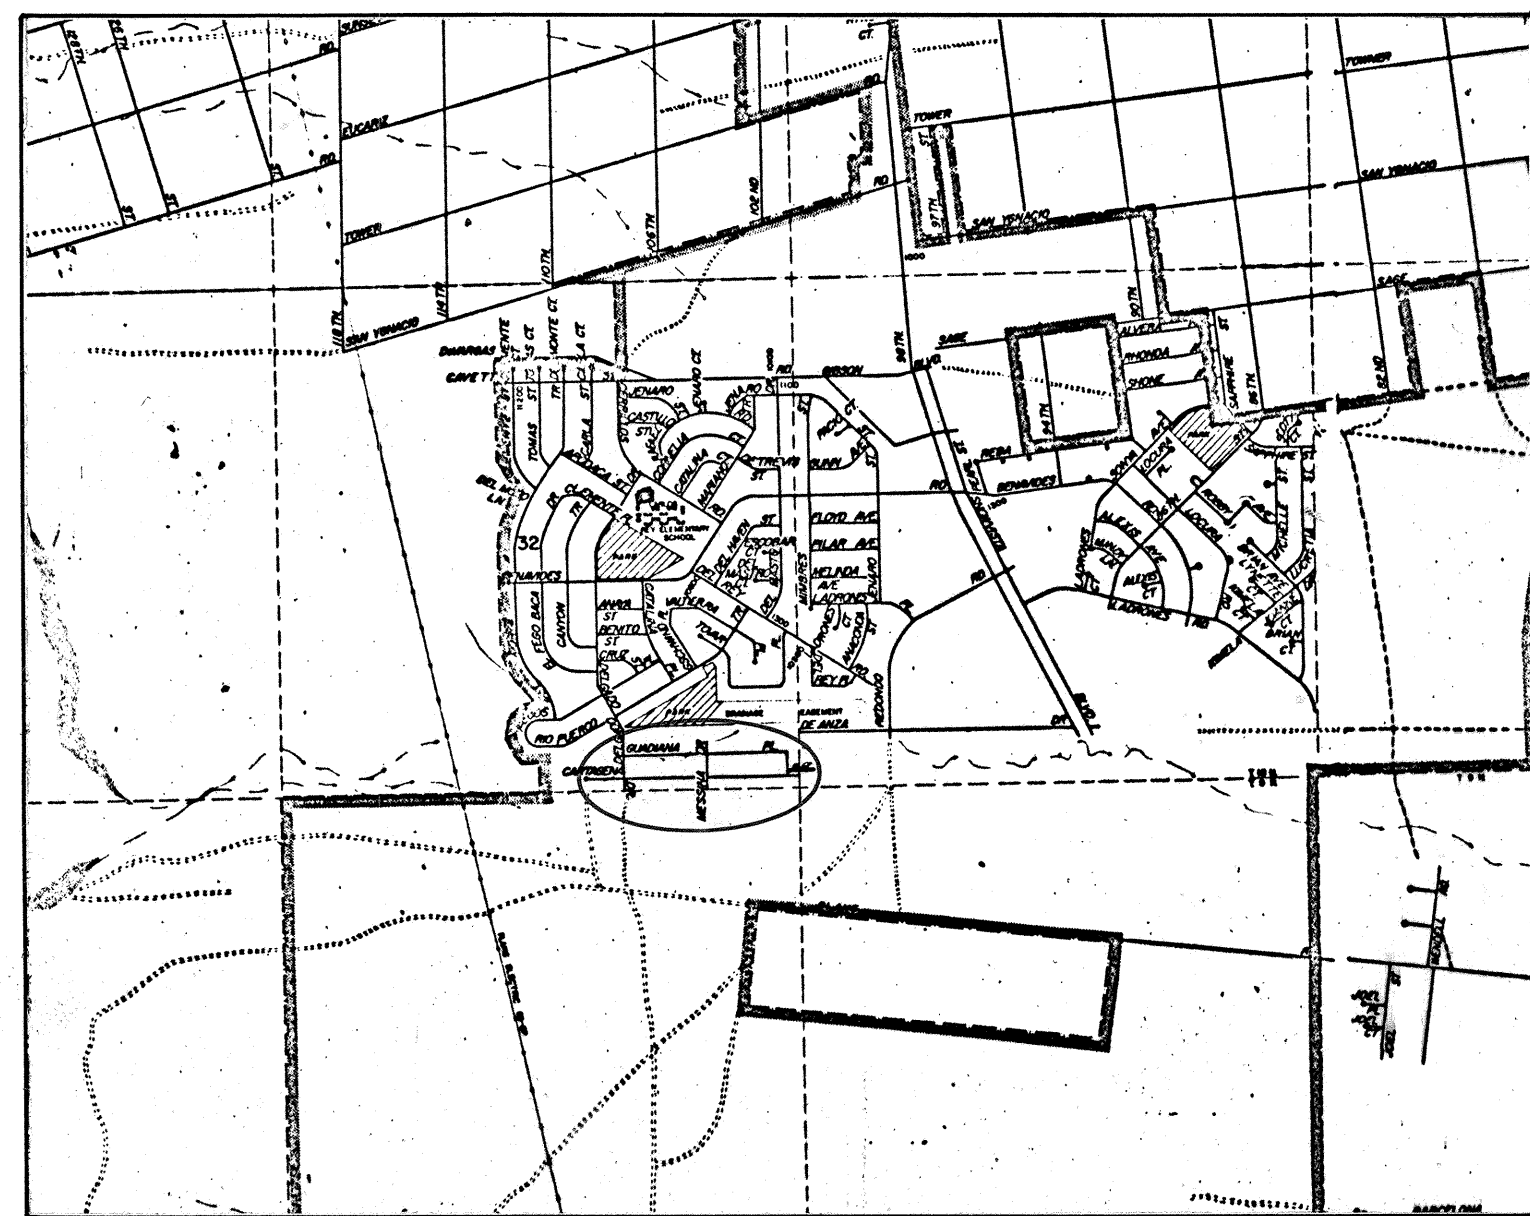


VICINITY MAP
M-8

PROJECT LOCATION

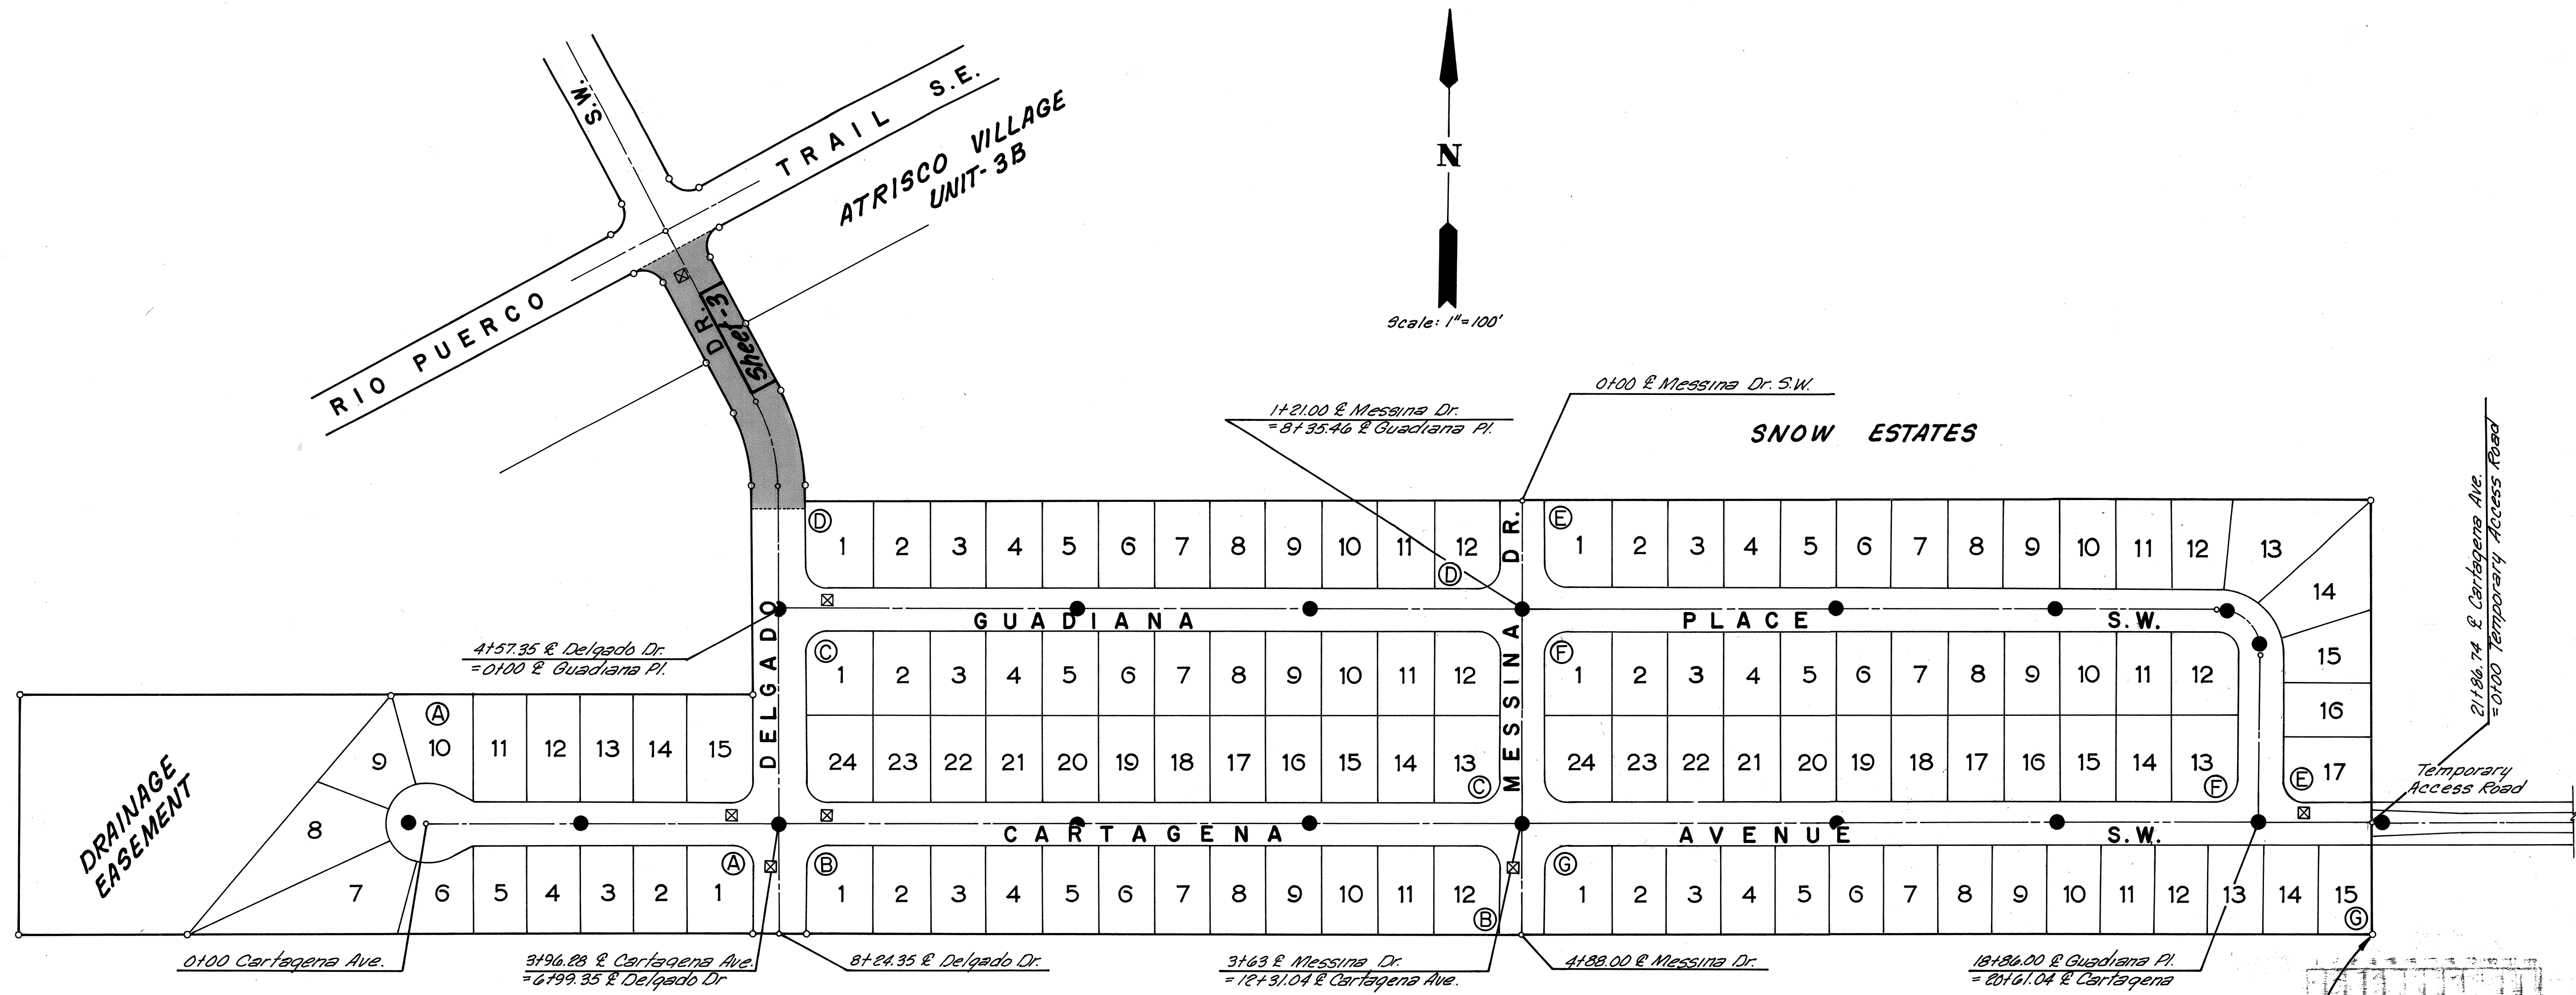

Scale: 1"=100'

- NEW MANHOLE
- ☒ NEW VALVE BOX

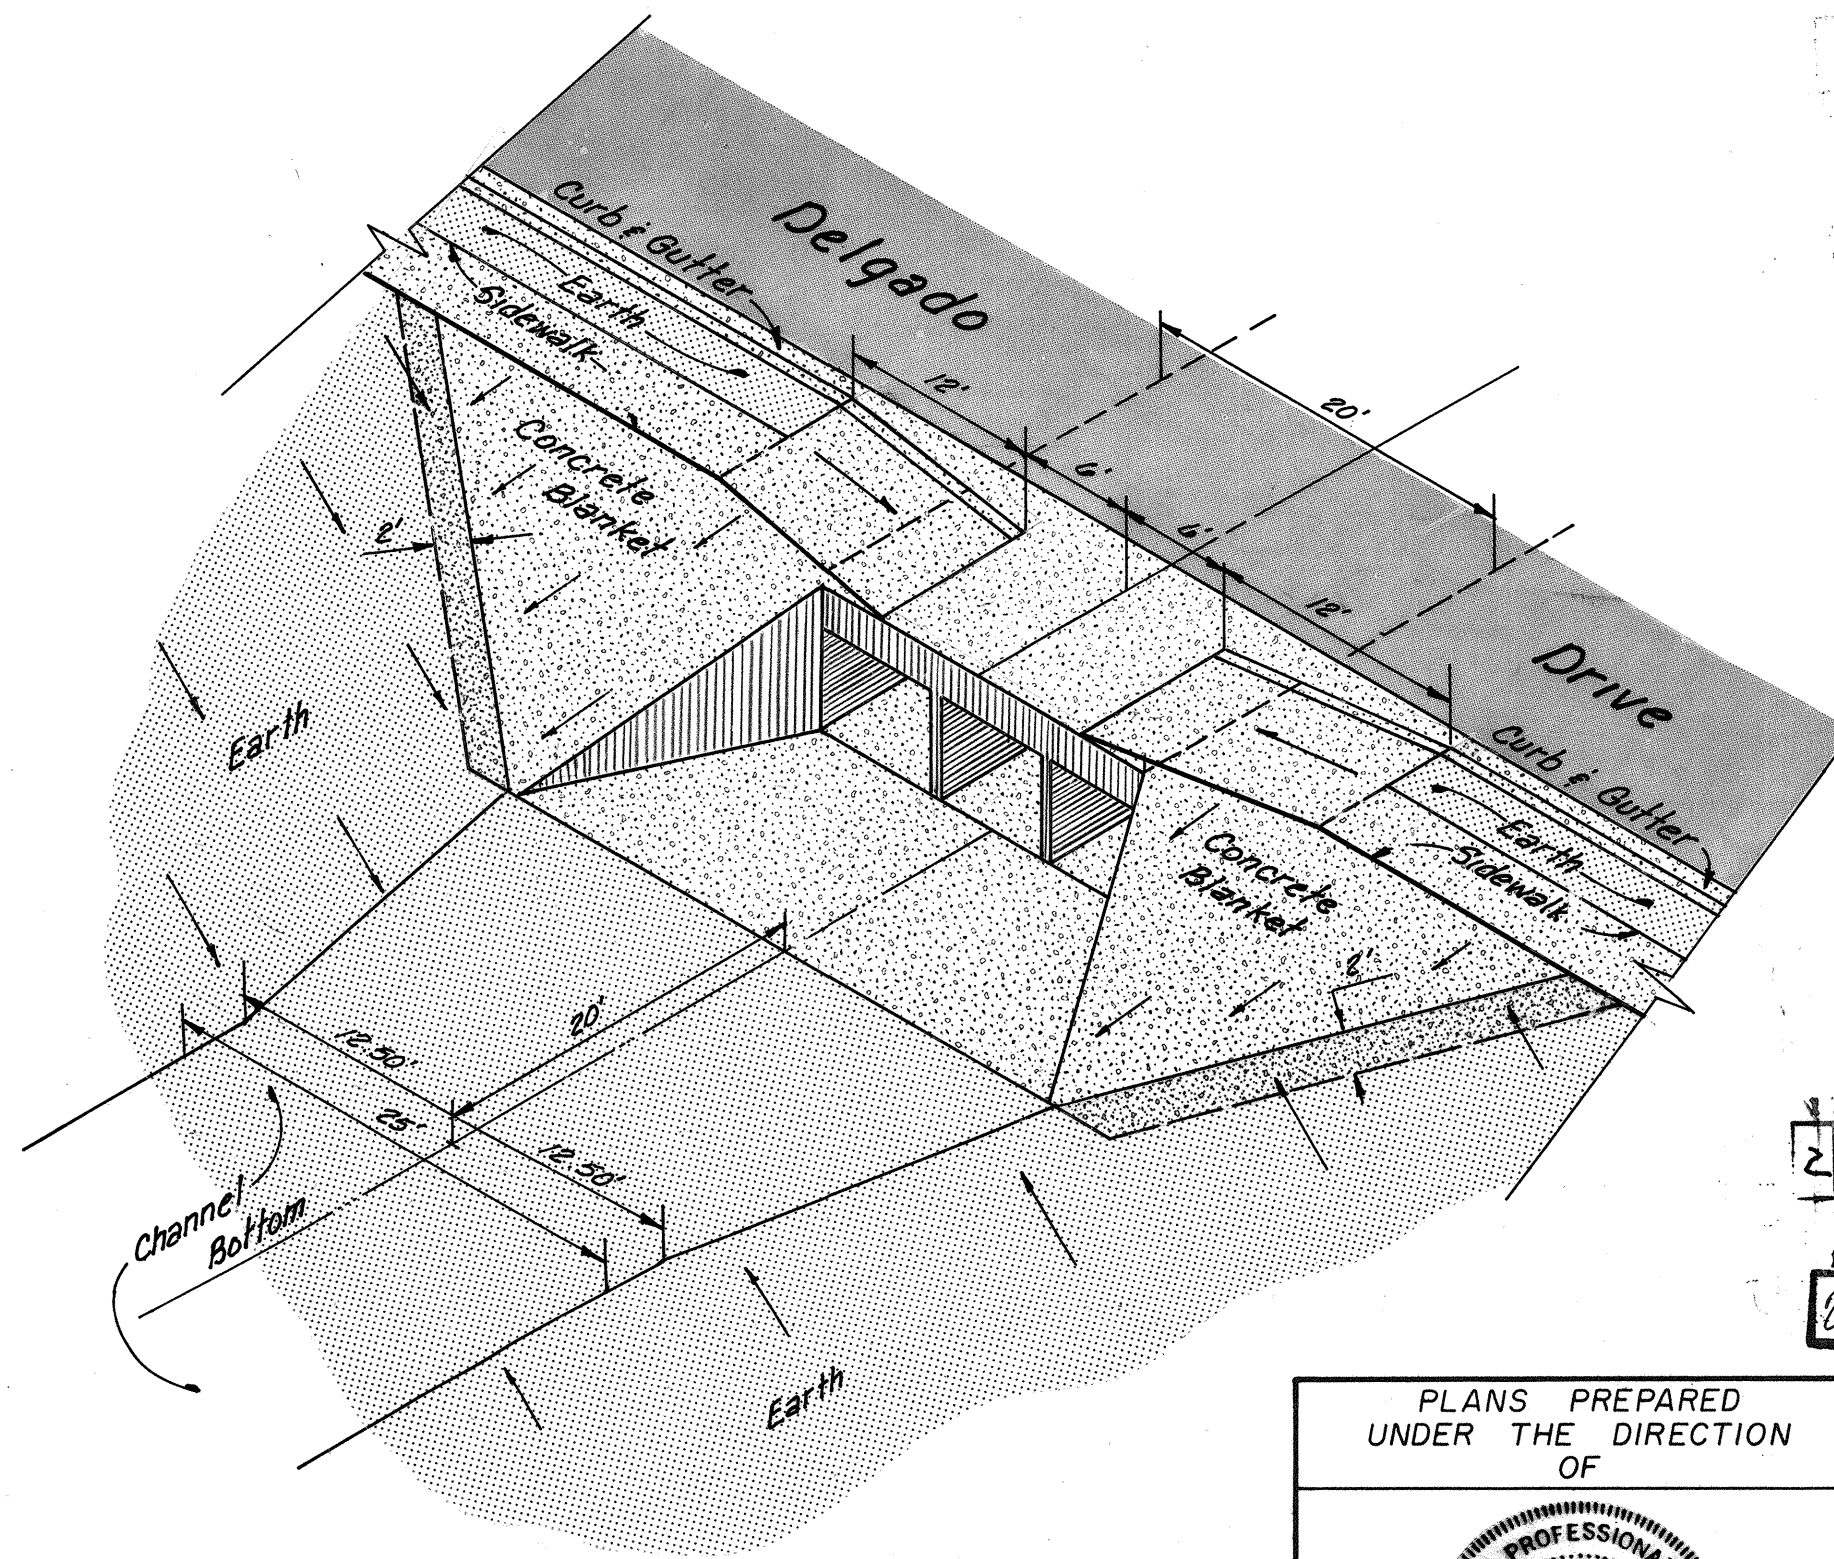

View Conc. Box Culvert Inlet

Construction T.B.M.
Top of 8" S. brass
Tablet on 6" Pipe.
R.P.E.
T-10-N
532 533
55 54
T-9-N
Elevation: 5190.062

PLANS PREPARED UNDER THE DIRECTION OF		CITY OF ALBUQUERQUE PUBLIC WORKS DEPARTMENT ENGINEERING DIVISION			
		TITLE: AMENDED CONSTRUCTION PLANS PROJECT LAYOUT SHEET			
APPROVALS	ENGINEER	DATE	APPROVALS	ENGINEER	DATE
City Engineer	<i>R. J. [Signature]</i>	7/1/82	Liquid Waste		
A.C.E. Design	<i>[Signature]</i>	7/1/82	Traffic		
A.C.E. Hydrology	<i>[Signature]</i>	7/1/82	Water		
APPROVED FOR CONSTRUCTION		DRAWING NO. SD 29-251		SHEET 2 OF 3	
CITY ENGINEER		DATE			

SURVEY INFORMATION			BENCH MARKS			AS BUILT INFORMATION		
MAP NO.	M-8	W.O. NO.	CONTRACTOR	ACB "G-MB"	Elev 5192.407	CONTRACTOR		
EST. NO.			INSPECTORS	Del Rey	Top of E. curb return @ N.E. Cor.	INSPECTORS		
NO.			FIELD	Del Rey	Del Maestro SW.	FIELD		
DATE			VERIFICATION BY			VERIFICATION BY		
REMARKS			CORRECTED BY			CORRECTED BY		
REVISIONS			MICRO-FILM INFORMATION			MICRO-FILM INFORMATION		
DESIGNED BY:			RECORDED BY			RECORDED BY		
T. T. BURNETT ENGINEERING INC.								
ALBUQUERQUE, NEW MEXICO								
ENGINEERS FILE NO. 8030								

2D-SD-521

