

PLAN	DATE	BY
CHUCKING		
PLATTED		
NOTE BOOK		
NO.		

PROFILE	DATE	BY
CHUCKING		
PLATTED		
NOTE BOOK		
NO.		

NOTE:

Remove Existing Dip Section
Between Sta. 1125 & 3142.5 E.
Also Between Sta. 1142.5 & 3125 W.

SNOW HEIGHTS ADDITION


Recorded Dec. 31 1953

B.K. 38-B



GENERAL NOTES

1. B.M. 7.5 Elev. of Bldg. Elev. 5549.83
2. The applicant or developer will be responsible for repair or replacement of all curb and gutter which was damaged after approval by the City Engineer of work completed by the contractor.

1 2 3 4 5 6 7 8 9 10 11 12 13 14 15 16 17 18 19 20 21 22 23 24 25 26 27 28 29
02 5 72 11 59211

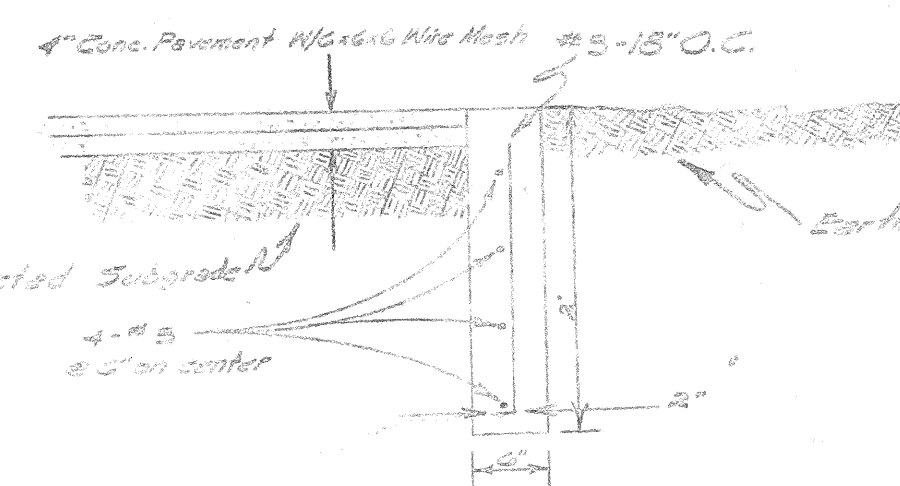

CUTOFF WALL DETAIL
NO SCALE

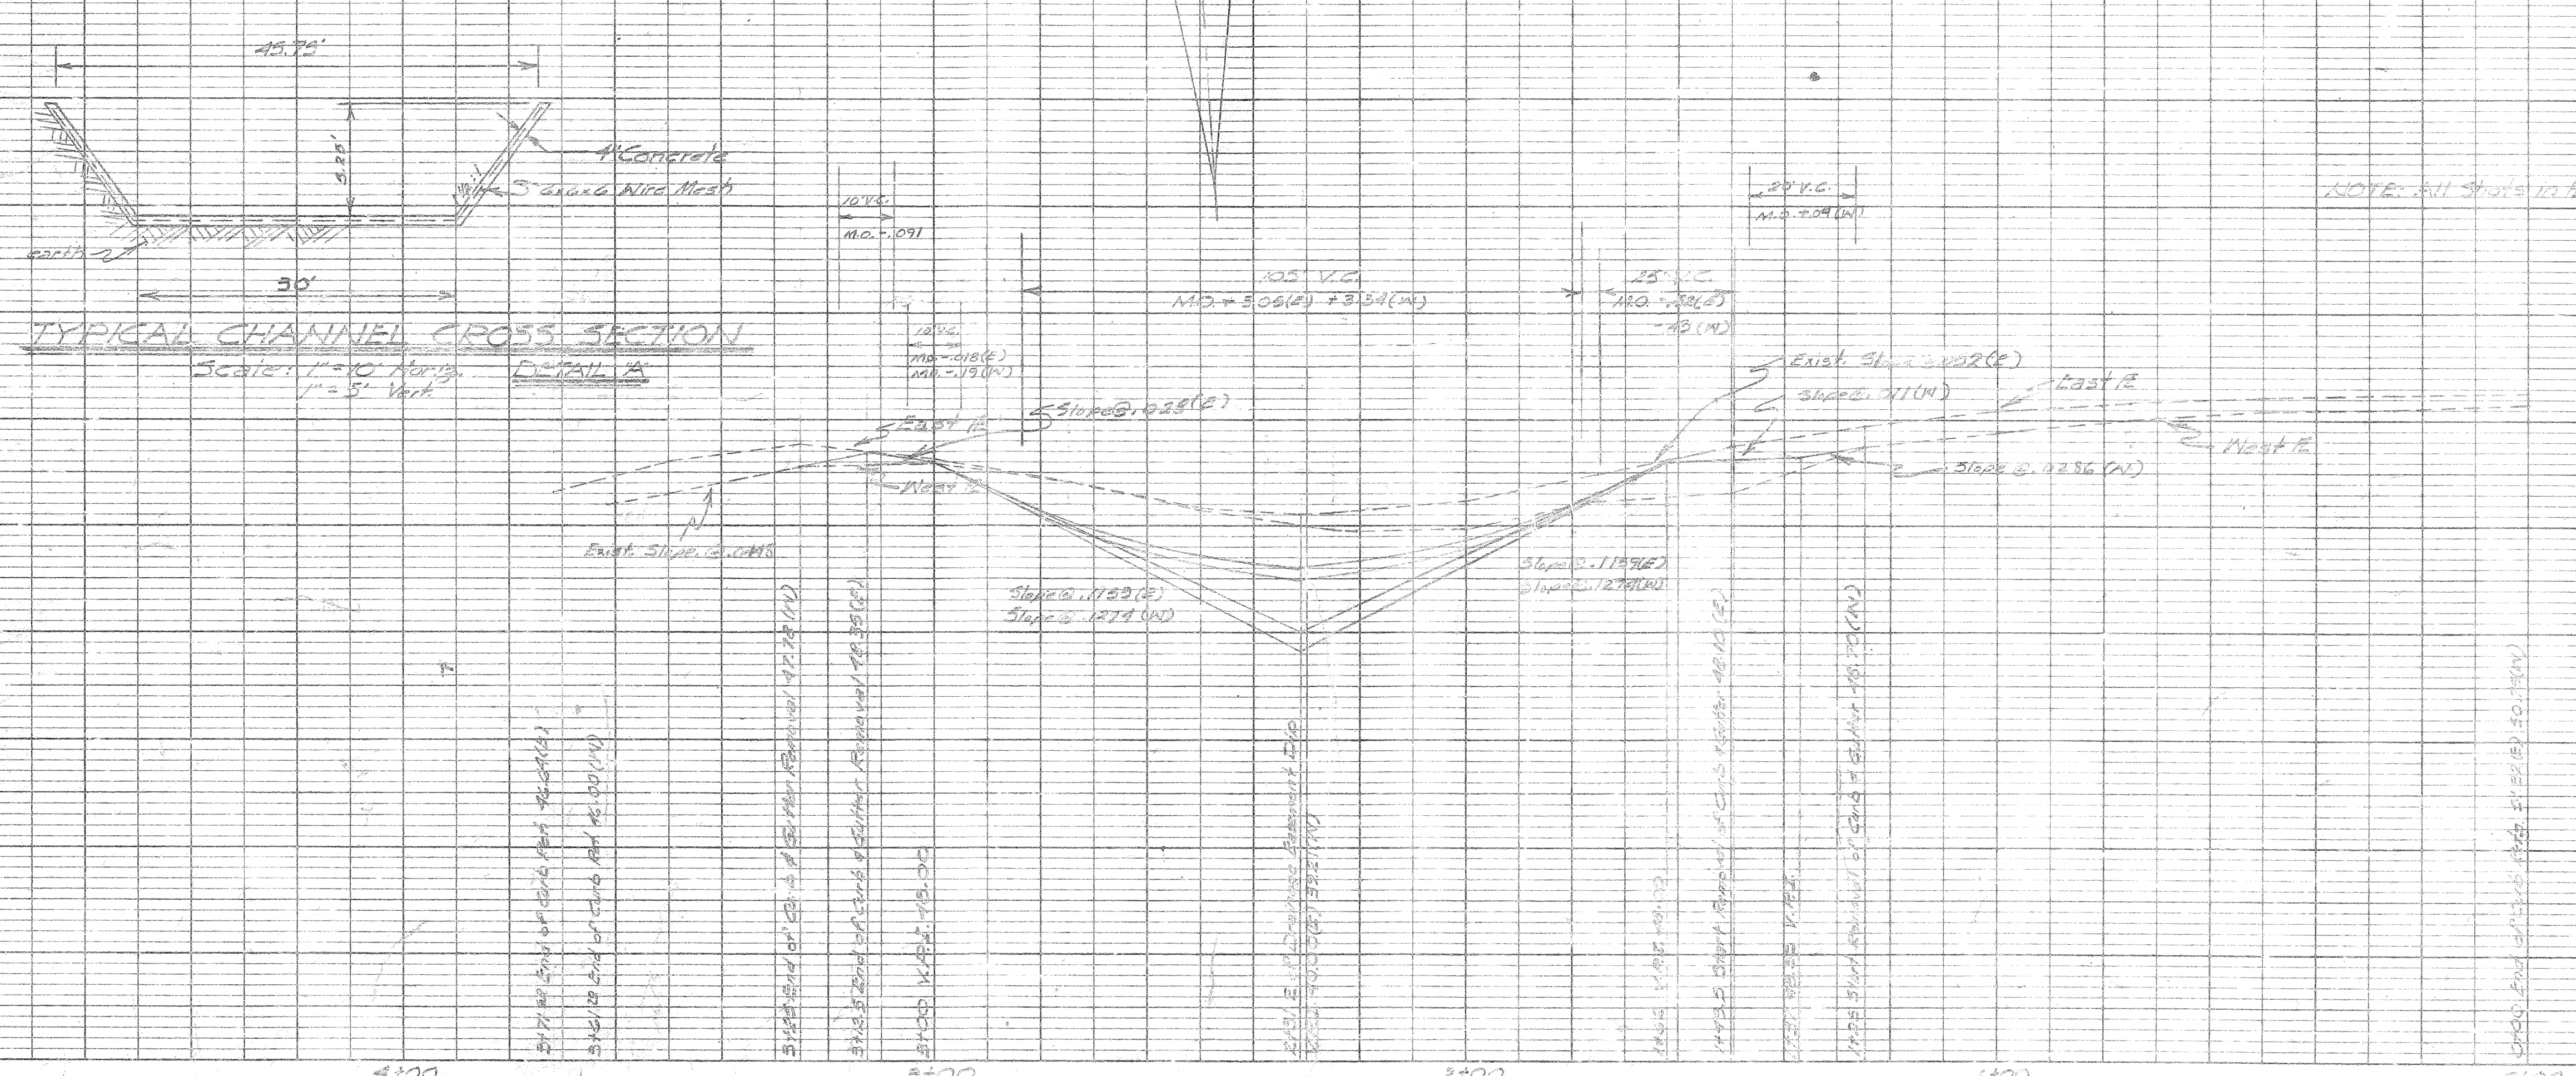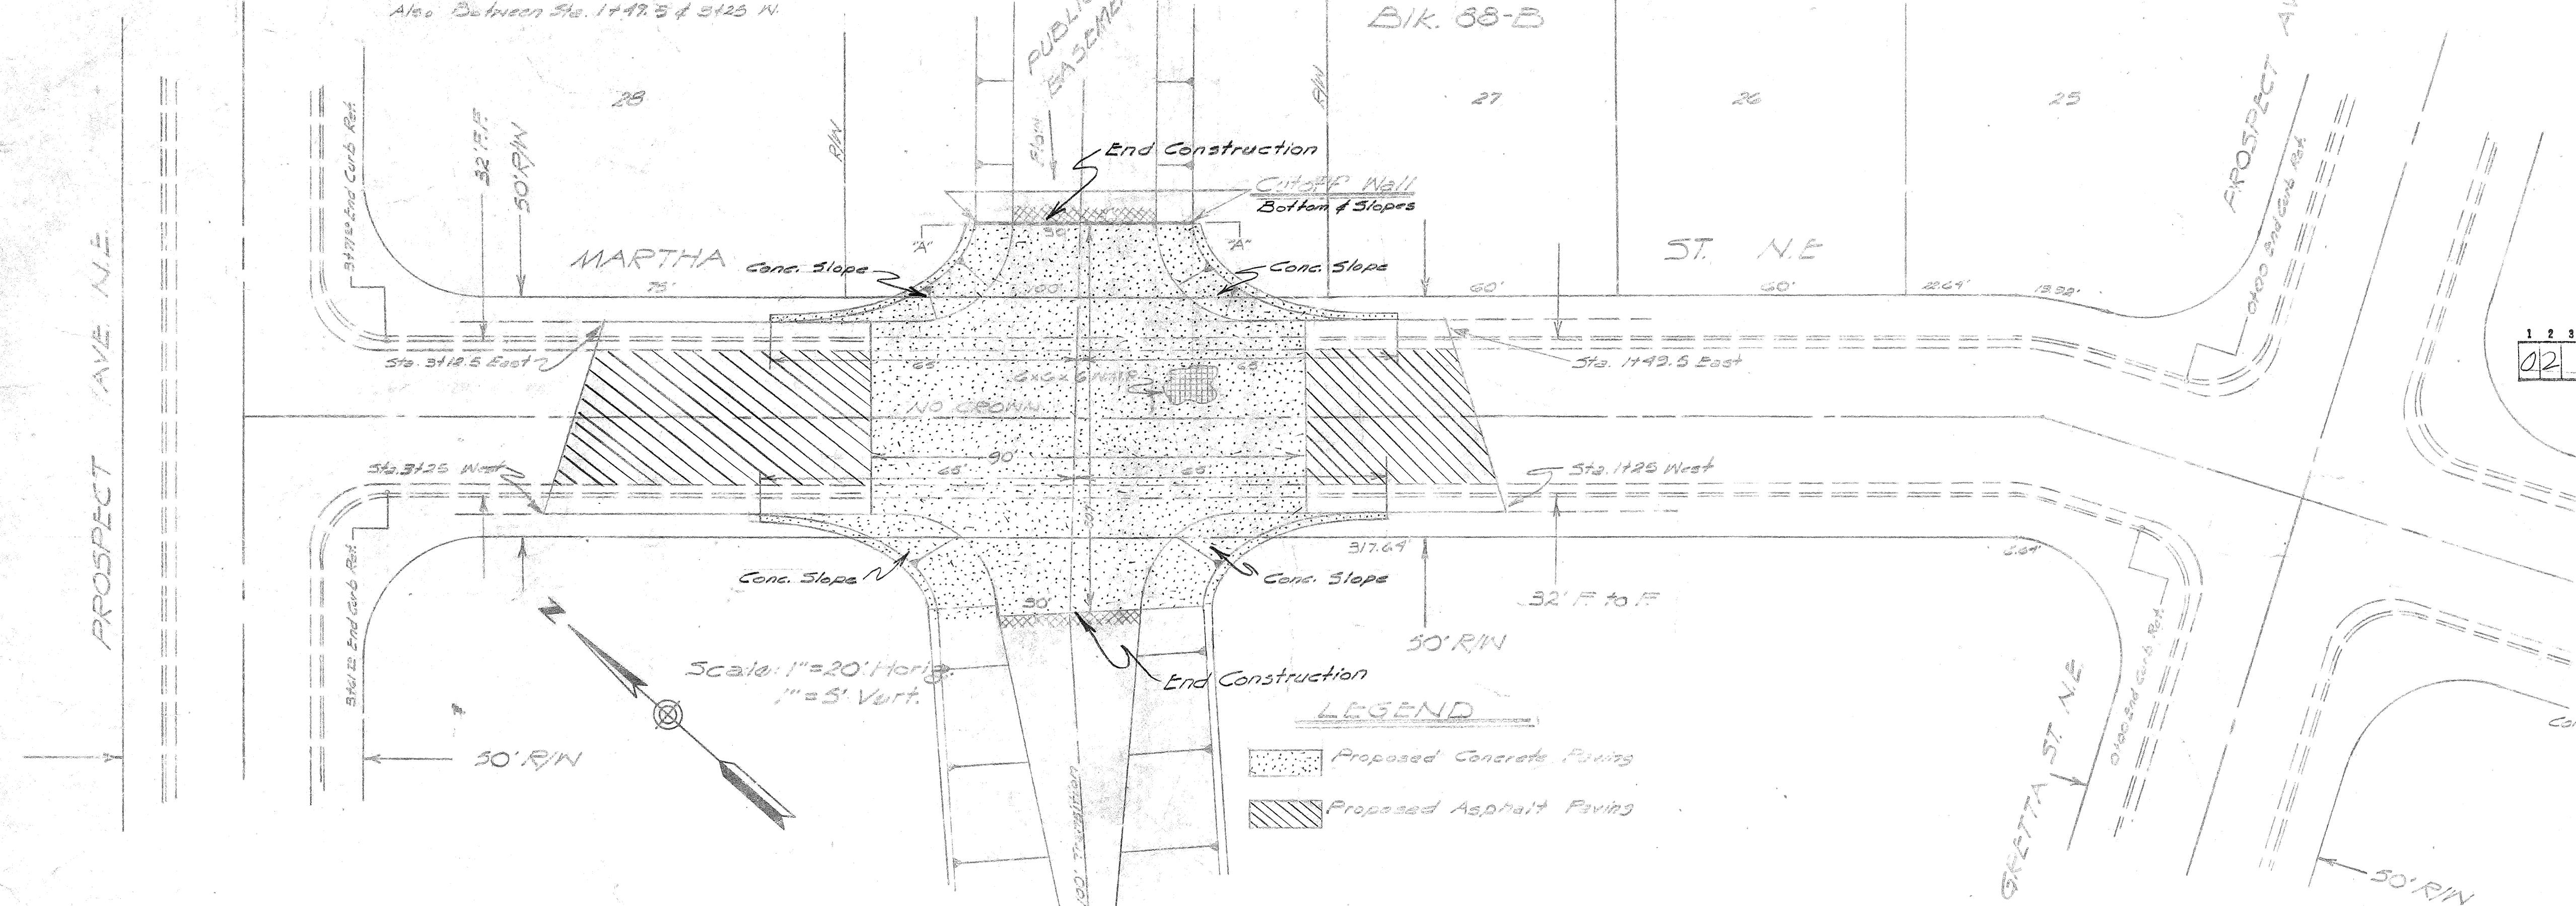


NO.	DATE	REMARKS	REVISIONS
55-5-72	11-21-53	ACE	CIE

PROFILE		BY	DATE
SURVEYED			
PLOTTED			
GRADES CHECKED			
B. M. NOTED			
STRUCTURE NOTATIONS CH'NO.			
NOTE BOOK			
NO.			

PLATE 1 PLAN-PROFILE O. P. R. & R. E. STANDARD
100% RAG PAPER—MADE AND PRINTED IN U.S.A.
EUGENE DIETZGEN CO.

PLAN	DATE	BY	SURVEYED	PLOTTED	CHECKED	NOTE BOOK	NO.

PROFILE	DATE	BY	SURVEYED	PLOTTED	CHECKED	NOTE BOOK	NO.

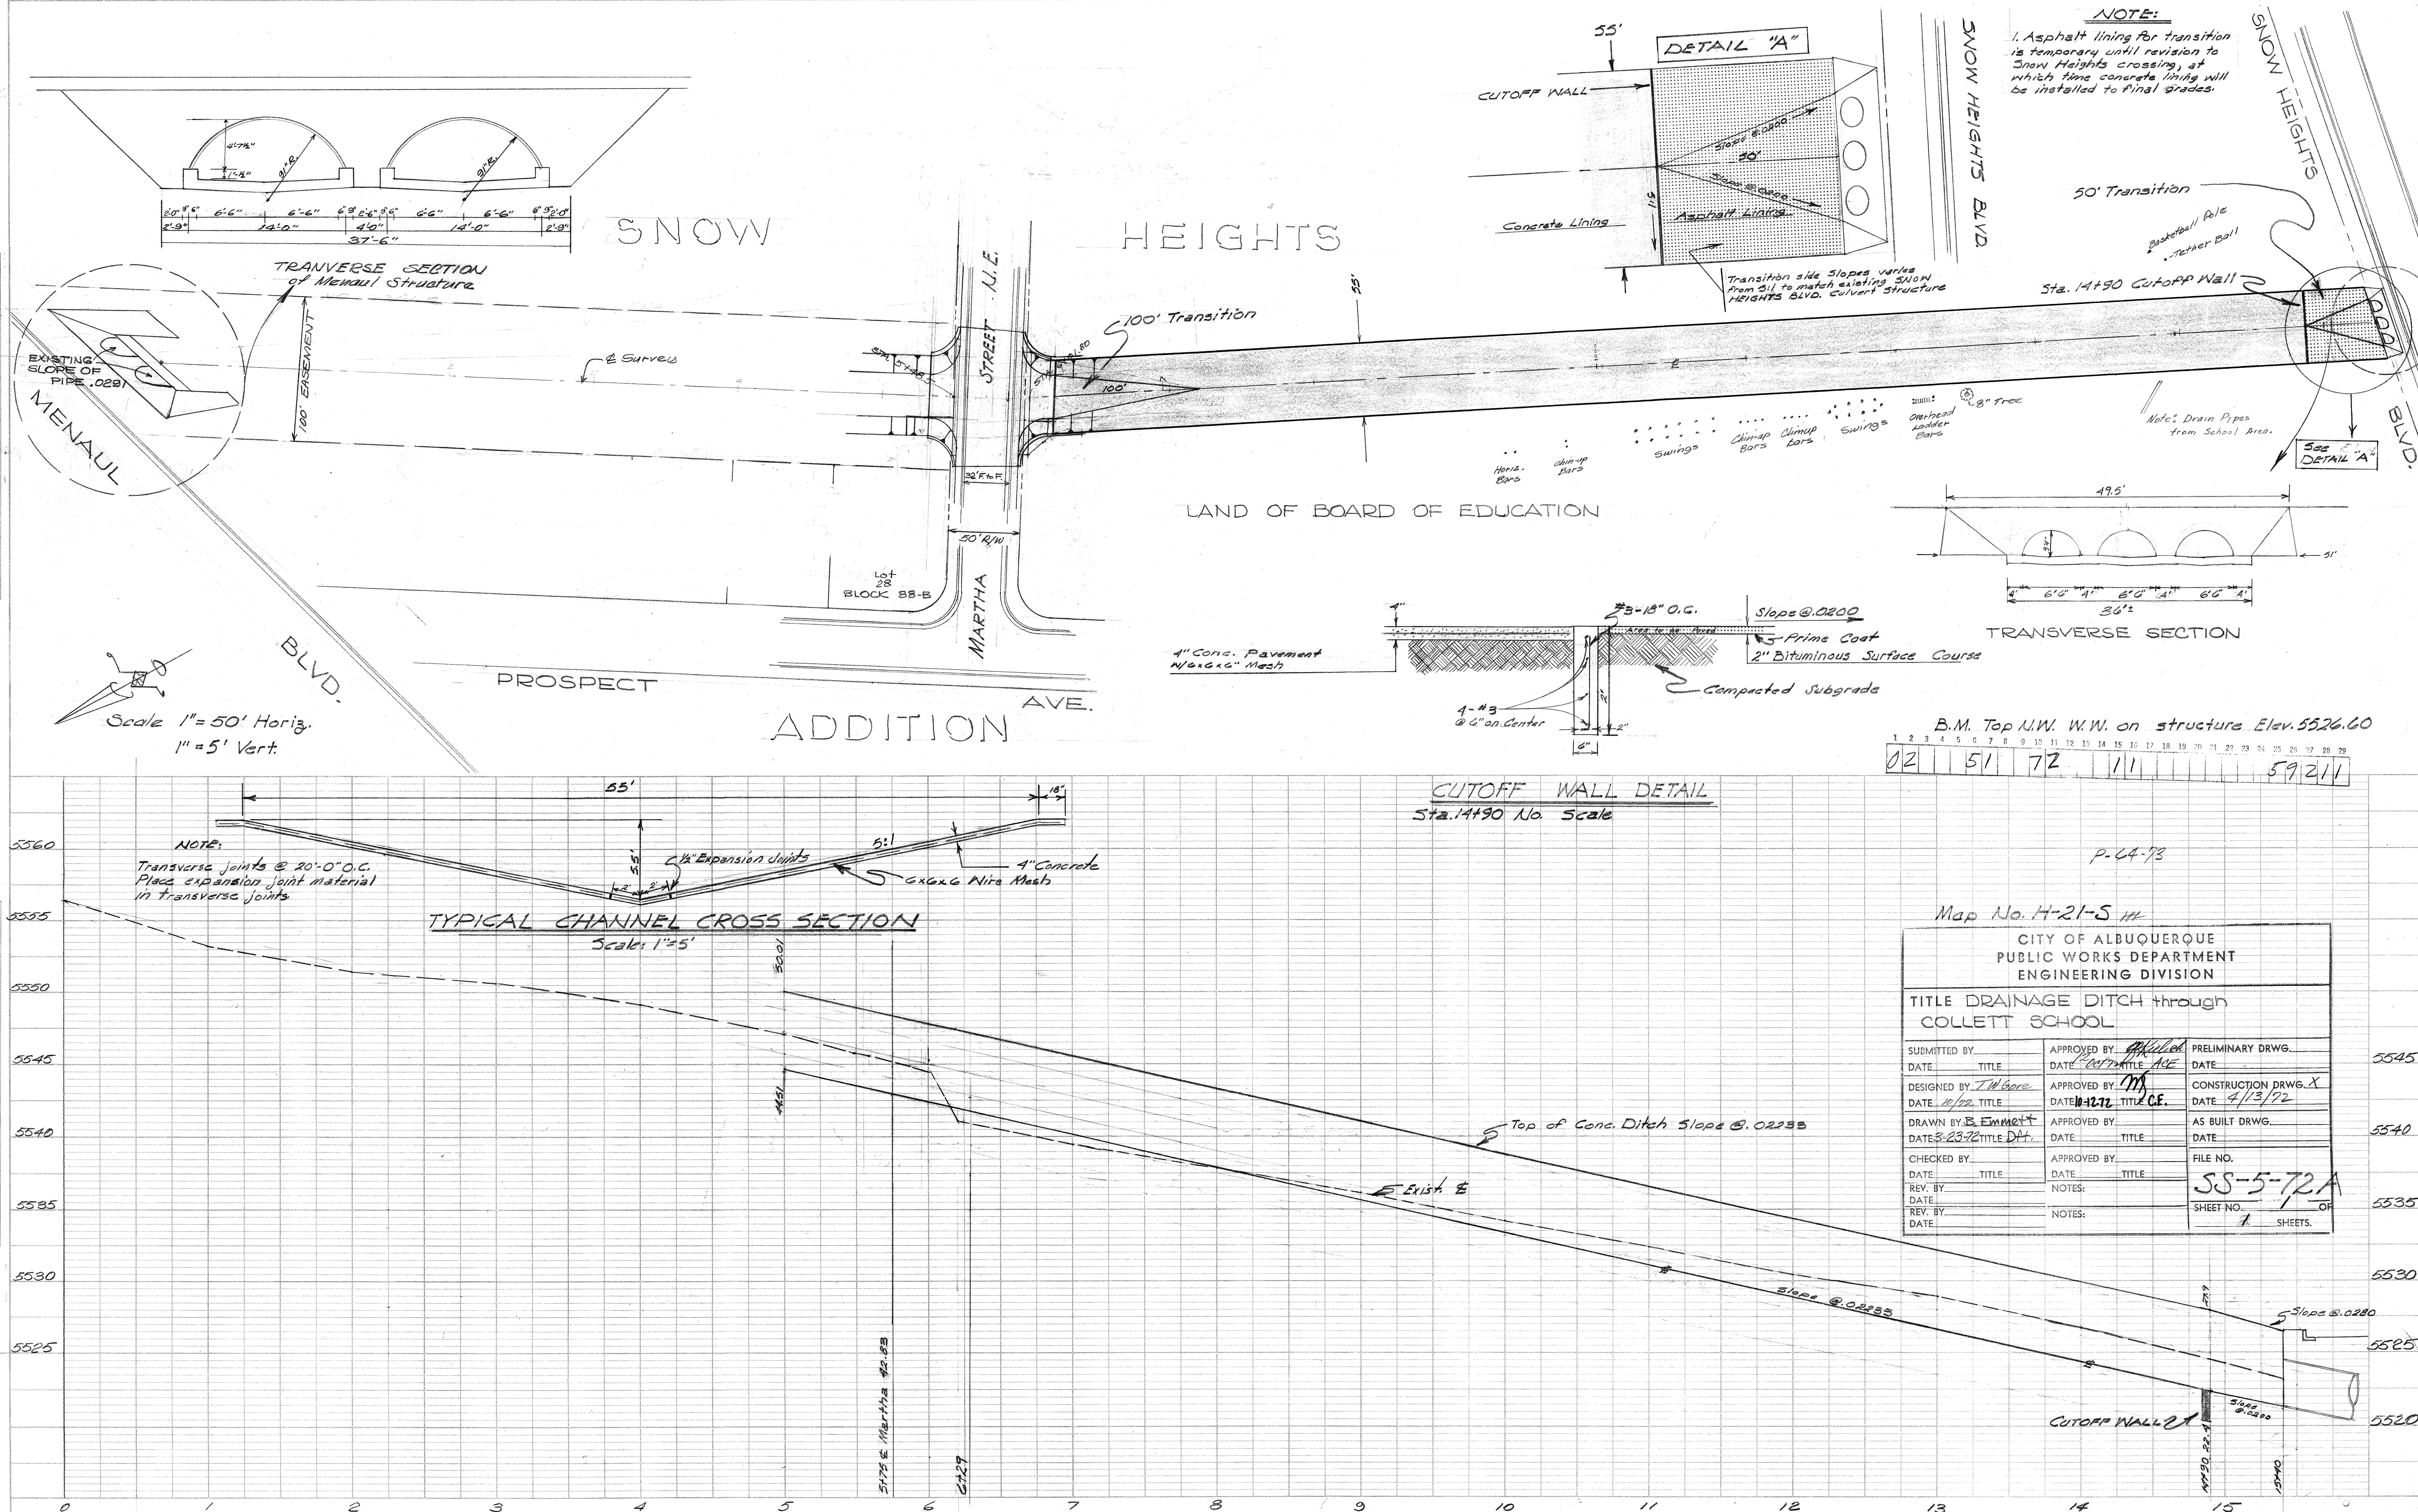

B.M. Top N.W. W.W. on structure Elev. 5526.60																												
1	2	3	4	5	6	7	8	9	10	11	12	13	14	15	16	17	18	19	20	21	22	23	24	25	26	27	28	29
02				51					72					11												59211		

Map No. H-21-S 111

CITY OF ALBUQUERQUE
PUBLIC WORKS DEPARTMENT
ENGINEERING DIVISION

TITLE DRAINAGE DITCH through
COLLETT SCHOOL

SUBMITTED BY	APPROVED BY	PRELIMINARY DRWG.
DATE	DATE	DATE
DESIGNED BY	APPROVED BY	CONSTRUCTION DRWG.
DATE	DATE	DATE
DRAWN BY	APPROVED BY	AS BUILT DRWG.
DATE	DATE	DATE
CHECKED BY	APPROVED BY	FILE NO.
DATE	DATE	DATE
REV. BY	NOTES	SHEET NO.
DATE	NOTES	OF SHEETS

SS-5-72A