


ALLEY GRADES

MONTCLAIRE AVE. – WASHINGTON ST. AND PHOENIX AVE. – ALLEYS TEE

INDEX

SHEET 1	TITLE
SHEET 2	PLAN & PROFILE
SHEET 3	CROSS-SECTION

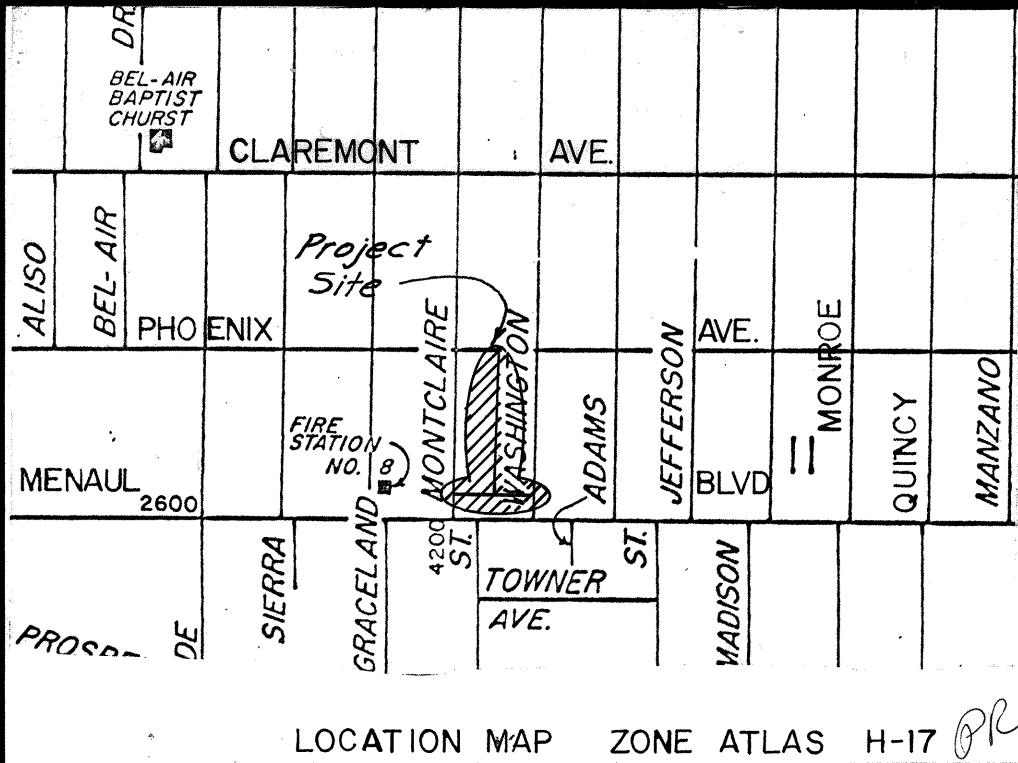

NOTICE TO CONTRACTORS


- All work detailed on these plans to be performed under contract shall, except as otherwise stated or provided for hereon, be constructed in accordance with the City of Albuquerque Interim Standard Specifications For Public Works Construction 1985.
- Two (2) working days prior to any excavation, the contractor must contact Line Locating Service, 765-1234 for location of existing utilities.
- Prior to construction, the contractor shall excavate and verify the horizontal and vertical locations of all obstructions. Should a conflict exist, the contractor shall notify the engineer or surveyor so that the conflict can be resolved with minimum amount of delay.

THE FOLLOWING NOTES ALSO APPLY WHEN CHECKED

- ☐ All utilities and utility service lines shall be installed prior to paving.
- ☒ Backfill compaction shall be according to specified street use.
- ☒ Tack coat requirements shall be determined by the City Engineer.
- ☐ Sidewalks and wheelchair ramps within the curb returns shall be constructed wherever a new curb return is constructed.
- ☐ If curb is depressed for a driveway or a handicap ramp, the driveway or ramp shall be constructed prior to acceptance of the curb and gutter.
- ☐ All storm drainage facilities shall be completed prior to final acceptance.

26 2526 0185

CITY OF ALBUQUERQUE	APPROVED FOR ALLEY GRADES ONLY
	<i>MR. Q. L. 12/10/85</i>
DRAWING NO. 2526	CITY ENGINEER DATE
	SHEET 1 OF 3

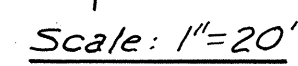

- ① WATER METERS TO BE ADJUSTED TO NEW GRADES.
- ② WATER VALVE BOXES TO BE ADJUSTED TO NEW GRADES.
- ③ MANHOLES TO BE ADJUSTED TO NEW GRADES.
- ④ REMOVE EXIST. ALLEY CURB RETURN AND SIDEWALK. MATCH NEW ALLEY DRIVEPAD, SIDEWALK, CURB AND GUTTER TO EXIST. CURB AND GUTTER.
- ⑤ REMOVE AND REPLACE 1' MIN. OF ASPHALT PAVING.
- ⑥ CHANGE ANY EXISTING MULTI-VENTED COVERS TO ACCOMMODATE COVERS CONFORMING TO CURRENT CITY STD. DWG. S-5.

CITY OF ALBUQUERQUE
MUNICIPAL DEVELOPMENT DEPARTMENT
ENGINEERING DIVISION

APPROVALS	ENGINEER	DATE	APPROVALS	ENGINEER	DATE
City Engineer	<i>[Signature]</i>	12/10/85	Liquid Waste	R. Peña	9/19/85
A.C.E. Design			Traffic	<i>[Signature]</i>	9/18/85
Hydrology	B. F. Goodwin	9/18/85	Water	R. Peña	9/19/85

DRAWING NO.	2526	MAP NO.	H-17	SHEET	2	OF	3
-------------	------	---------	------	-------	---	----	---

ENGINEER'S SEAL			SURVEY INFORMATION		BENCH MARKS		AS BUILT INFORMATION	
			FIELD NOTES				CONTRACTOR	
			NO.	BY	DATE			WORK STARTED BY DATE
			DS-47	G. Archunde	7-25-89			ACCEPTANCE BY DATE
								FIELD MEASUREMENTS BY DATE
								DRAWINGS CORRECTED BY DATE
								MICRO-FILM INFORMATION
								RECORDED BY DATE
								NO.

DESIGNED BY *Phil Fischer & A.O.* DATE *Aug., 1983*

DRAWN BY *A.J. Olivas Sr.* DATE *Aug., 1985*

CHECKED BY *Phil Fischer* DATE *Aug., 1985*

REVISIONS

DESIGN

