
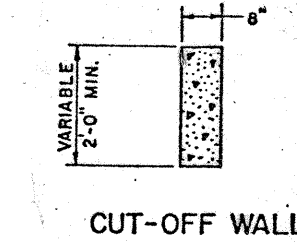


VICINITY MAP Zone Atlas K-13

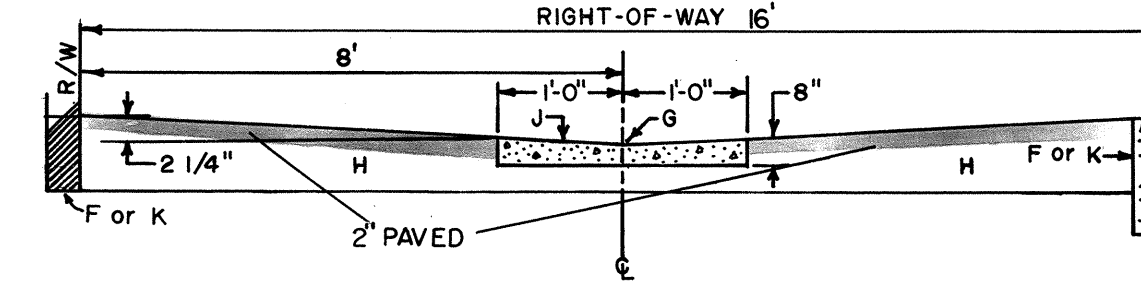

- A. SEE NOTE 4.
- B. ESTATE TYPE MOUNTABLE CURB, SEE DWG. P-8.
- C. 3" ASPHALTIC CONCRETE, SEE DWG. P-7.
- D. 6" COMPACTED SUBBASE.
- E. 6" COMPACTED SUBGRADE.
- F. 6" x 18" F.C.C. CUT-OFF WALL.
- G. INVERTED CROWN, UNLESS OTHERWISE DIRECTED OR REQUIRED TO MATCH EXIST. PAVEMENT.
- H. SEE NOTES 2 AND 3.
- J. PORTLAND CEMENT CONC.
- K. 2" x 8" REDWOOD, MAY BE USED AS ALTERNATE TO F.

4) Prior to construction, the contractor shall excavate and verify the horizontal and vertical locations of all obstructions. Should a conflict exist the contractor shall notify the engineer or surveyor so that the conflict can be resolved with minimum delay.

And the following notes:

- a. Contractor shall adjust to grade all water meters, valve boxes and manholes encountered within the construction limits, in accordance with standard specifications.
- b. Where water meter boxes are encountered within the proposed paving, the meter box shall be adjusted to grade and the cover replaced with the heavyweight cover and lid as per standard drawing W-19.

APPROVAL FOR ALLEY GRADES
ONLY _____

APPROVALS	ENGINEER	DATE	APPROVALS	ENGINEER	DATE
City Engineer	<i>RCR</i>	<i>2/23/85</i>	Liquid Waste	<i>Pavia</i>	<i>NA. 8/14/85</i>
A.C.E. - Design			Traffic	<i>David L. Hummer</i>	<i>4/85</i>
X - Hydrology	<i>B.G. Sordani</i>	<i>8/14/85</i>	Water	<i>Pavia</i>	<i>NA. 8/14/85</i>

DRAWING NO.	2535	MAP NO.	K-13	SHEET	1	OF	1
----------------	------	---------	------	-------	---	----	---

PLATE 1 SINGLE PLAN - PROFILE - DOTTED
CHARLES BRUNING COMPANY
MADE IN U.S.A.