


57th STREET - ATRISCO N.W.

PROPOSED STREET GRADES AND
WATER AND SEWER EXTENTIONS

INDEX

- SHT. 1 COVER SHEET.
- SHT. 2 PLAT SHEET.
- SHT. 3 PLAT SHEET.
- SHT. 4 PLAN AND PROFILE.

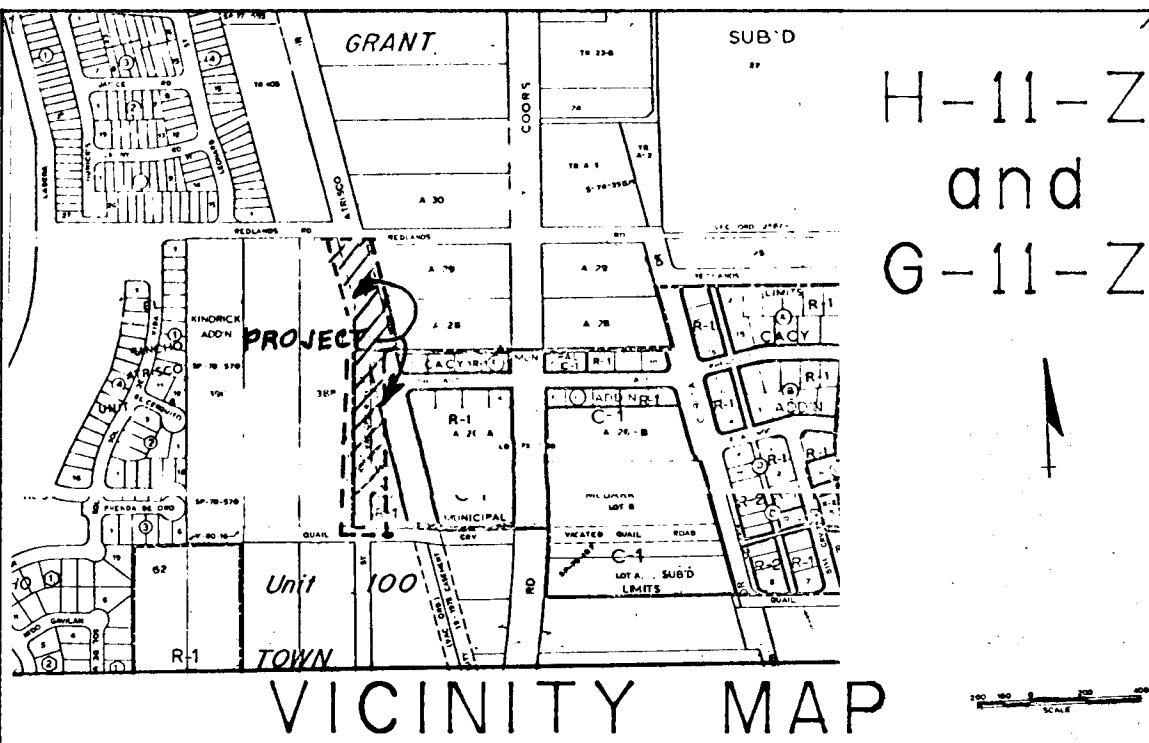

GENERAL NOTES

GENERAL NOTES

1. All work detailed on these plans to be performed under contract shall, except as otherwise stated or provided for herein, be constructed in accordance with the City of Albuquerque Interim Standard Specifications for Public Works Construction (1985 Edition) commonly called the Interim Standard Specifications. The drawings contained in these specifications are commonly called either Standard Drawings or City of Albuquerque Standard Drawings.
2. Two (2) working days prior to any excavation, contractor must contact Line Locating Service, 765-1234, for location of existing utilities.
3. Prior to construction, the contractor shall excavate and verify the horizontal and vertical locations of all obstructions. Should a conflict exist, the contractor shall notify the engineer or surveyor so that the conflict can be resolved with minimum amount of delay.
4. Backfill over all utility trenches shall be per City Standard Drawing P-4.
5. Durb and flowline elevations are the same for both sides of the street.
6. Existing road sections are essentially flat; centerline elevation obtains all across.
7. All stationing is based on roadway centerline distances. Roadway centerline is not the same as right-of-way centerline for much of the project.
8. Road grades are proposed grades only, and are not for construction. Much additional work would be necessary to complete a road design. The only work to be performed under this project is the extension of water and sewer service from Redlands Road to the south property line of Lot A1 & 337A Town of Atrisco Grant (2925 Doors No. Map B11). To extend these utilities it will be necessary to remove and replace approximately 25 linear feet of existing paving at the intersection of Redlands and Atrisco. See Standard Drawings P-25 and P-4. No other paving is to be constructed as part of this project.

SANITARY SEWER DESIGN

1. All sewer pipe shall be as approved by the City of Albuquerque Water Resources Division.
2. Slopes shown on the profiles are based on true distances.
3. All manholes shall be 4-foot diameter type 'C' as shown in City of Albuquerque Standard Drawing S-1 unless otherwise noted.
4. Electronic Marker Discs shall be installed as described in Section 178 of City of Albuquerque Interim Standard Specifications.
5. Contractor shall concrete encase any sewer pipe for 18 feet each side of any water line if the vertical clearance does not exceed 3'6" where the sewer and water lines cross.
6. Service line connections shall be per City of Albuquerque Standard Drawing S-3.

WATER DISTRIBUTION SYSTEM

1. Water main shall be ductile iron pipe or as approved by the City of Albuquerque Water Resources Division.
2. Water lines shall have a minimum cover of 4'0" (centerline elevation to top of pipe).
3. Water line shall be located 18'0" from and parallel to street centerline unless otherwise noted.
4. Electronic marker disks shall be installed in accordance with section 178 of the City of Albuquerque Interim Standard Specifications. In addition to those general specifications, on this project an END shall be placed over the 11-1/4 degree fitting.
5. Gate valves shall have blocking per Standard Drawing W-8 for valves 12" and less. Blocking for larger valves shall be designed by an engineer.
6. Blocking for other fittings 14" or less (including dead ends) shall be per Standard Drawing W-22. Blocking for larger fittings shall be designed by an engineer.
7. Type A valve boxes shall be constructed per Standard Drawing W-2 and Type B valve boxes per Standard Drawing W-3.
8. Waterline connection details shall be per Standard Drawing W-1.
9. Fire hydrants shall be constructed per City of Albuquerque Standard Drawing W-21.
10. Water service connections shall be per Standard Drawings W-17 for 1-1/2" & 2" meters and W-16 for 3/4" to 1" meters.

Russell B. Smith
10-9-86

26 25570186

REV SHEETS	CITY ENGR.	DATE	USER	DEPT.	DATE	USER	DEPT.	DATE
APPROVAL OF REVISIONS								
		ENGINEERING ASSOCIATES INC. 532 ADAMS STREET N.E. ALBUQ. N.M. 87108 265-6546			APPROVED FOR CONSTRUCTION 7/1/86 C.E.			
		PROJECT NUMBER # 2557			SHEET 1 OF 4			

Dec 5 1944

PLAT SHOWING A PORTION OF
TRACTS ALLOTTED FROM
TOWN OF ATRISCO GRANT
IN SCHOOL DISTRICT 25
BERNALILLO COUNTY - NEW MEXICO
SCOTT W. HENDERSON, FLET
REGISTERED ENGINEERING SURVEYOR, No. 1214, 1942

DEDICATION

THE TOWN OF ATRISCO, a corporation, without recourse and without representation or warranty as to the accuracy of the foregoing map or any of the tract lines or dimensions hereof, hereby dedicates the roads, drives, avenues and alleyways shown thereon as thoroughfares for public use.

IN WITNESS WHEREOF THE TOWN OF ATRISCO, a corporation, has caused this dedication to be executed by its officers and its corporate seal affixed hereto this 6th day of July 1943.

Attest: José L. Armijo
Secretary

THE TOWN OF ATRISCO, Inc.
by José L. Armijo
President

STATE OF NEW MEXICO
COUNTY OF BERNALILLO SS

On this 5th day of July, 1943, before me, a Notary Public in and for said County, personally appeared D. J. ARMILLO who, being by me duly sworn, did say that he is President of The Town of Atrisco, a corporation organized under the laws of the State of New Mexico; that the seal affixed to the foregoing instrument is the corporate seal of said corporation, that said instrument was signed and sealed on behalf of said corporation by authority of its Board of Directors; and the said D. J. ARMILLO did acknowledge said instrument to be the free act and deed of said corporation.

IN WITNESS WHEREOF I have hereunto set my hand and seal the day and year first above written.

My commission expires: July 10, 1945


José L. Armijo
Notary Public

I, Edmund Ross, County Surveyor of Bernalillo County, N.M., do hereby certify that I have examined the foregoing plat and approved the same this 1st day of July, 1943.

Edmund Ross
County Surveyor

I, Edna Mahan, County Clerk of Bernalillo County, N.M., do hereby certify that the foregoing plat was approved and accepted for filing by the Board of County Commissioners of said County at its meeting of July 13, 1943.

Edna Mahan
County Clerk

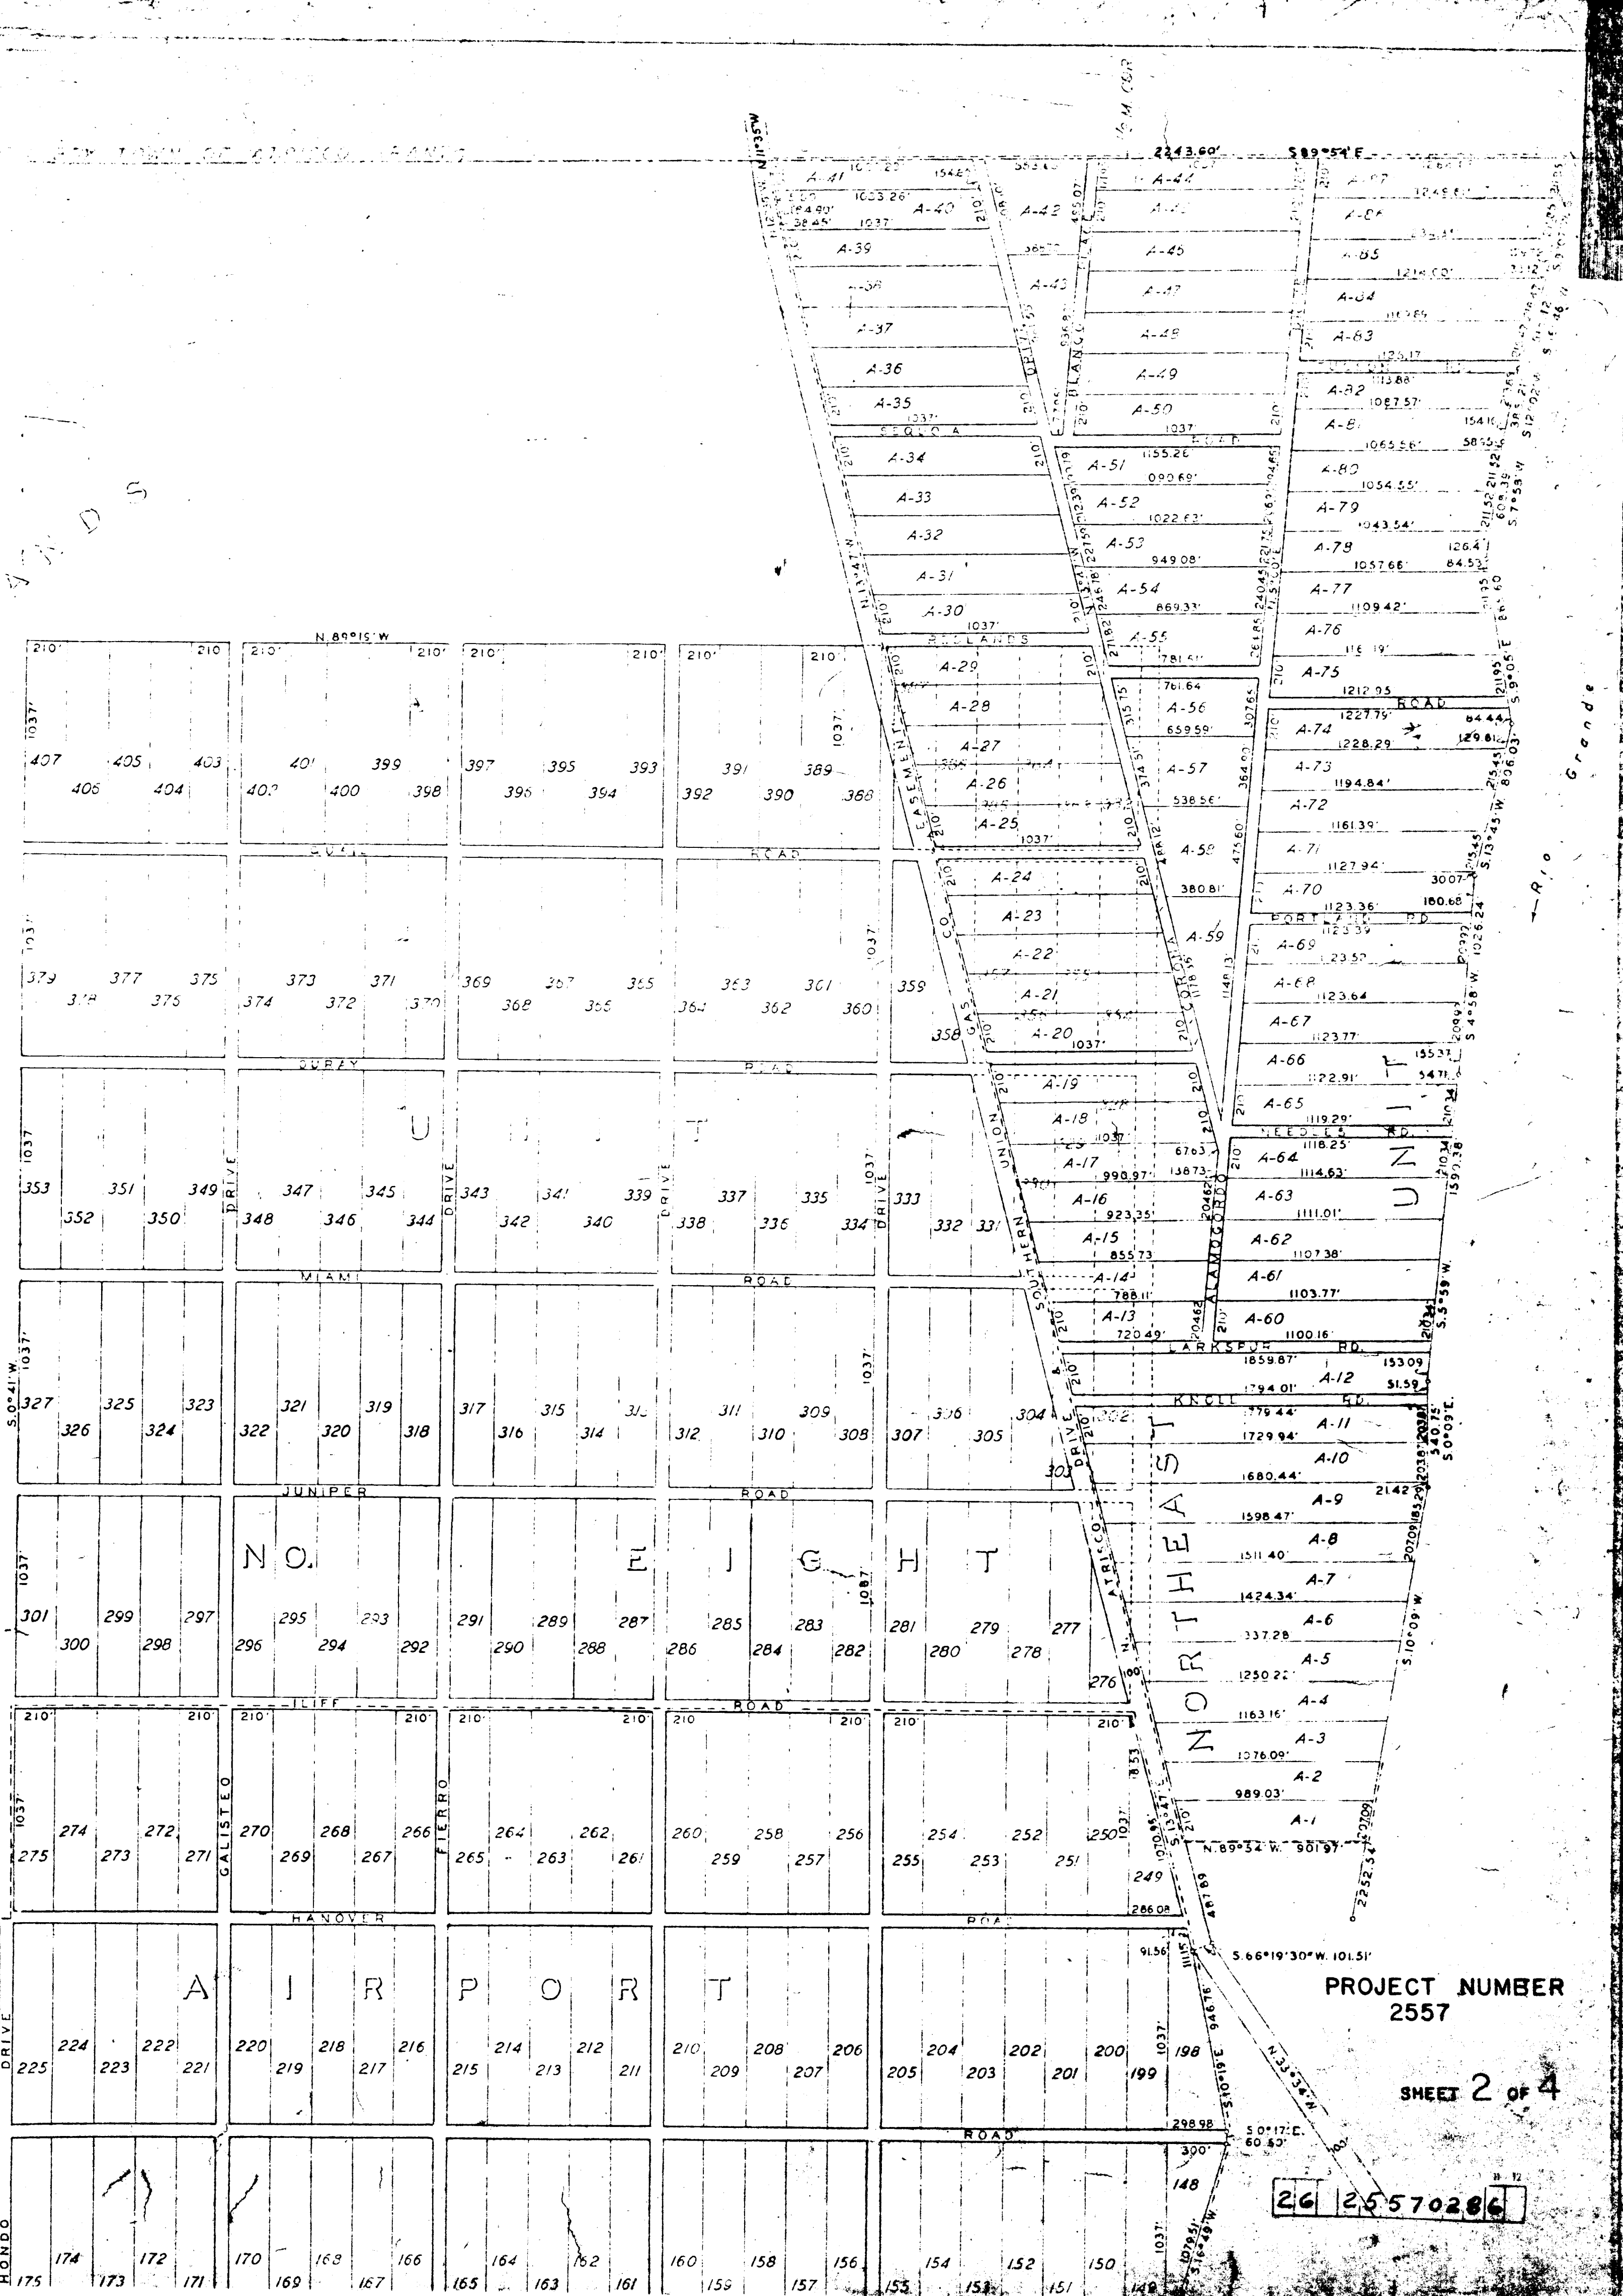

C27-56

95-137

C 27-56

26 25570386

SHEET 3 OF 4

