


| PROFILE                   |  | BY | DATE |
|---------------------------|--|----|------|
| SURVEYED                  |  |    |      |
| PLOTTED                   |  |    |      |
| GRADES CHECKED            |  |    |      |
| B. M.'s NOTED             |  |    |      |
| STRUCTURE NOTATIONS CH'KD |  |    |      |

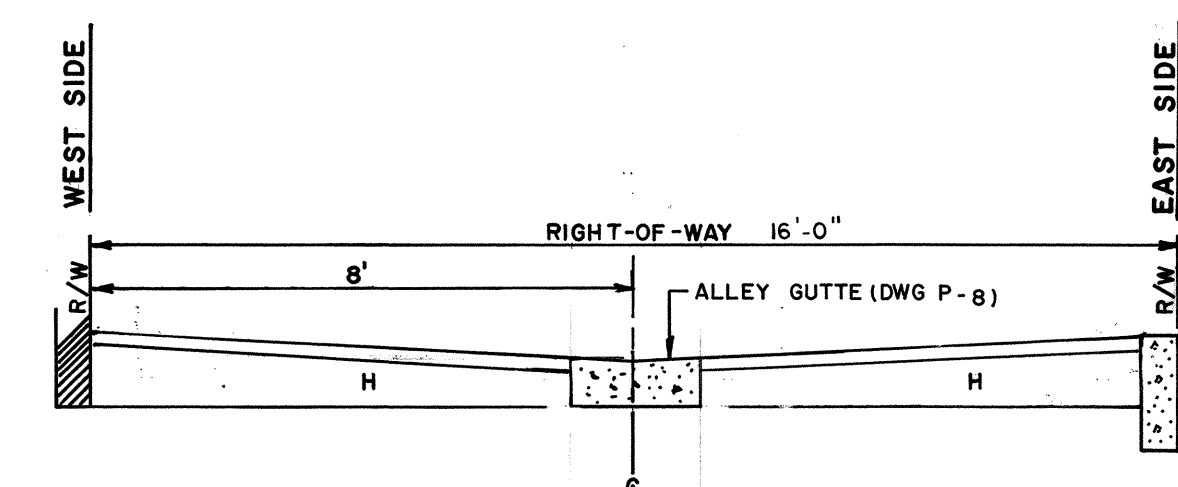

ALLEY SECTION DETAIL

SECTION A-A  
(DWG. P-6)



|              |                       |
|--------------|-----------------------|
| VICINITY MAP | <i>File</i><br>J-14-Z |
|--------------|-----------------------|

- 1) City of Albuquerque Interim Standards Specifications Public Works Construction 1985 Edition will be referred to herein as the standard specifications.
- 2) All work detailed on these plans to be performed under contract shall, except as otherwise stated or provided for hereon, be constructed in accordance with City of Albuquerque Interim Standard Specifications Public Works Construction 1985 Edition.
- 3) Two working days prior to any excavation the contractor must contact local location service, 765-1234, for location of existing utilities.
- 4) Prior to construction, the contractor shall excavate and verify the horizontal and vertical location of all obstructions. Should a conflict exist the contractor shall notify the engineer or surveyor so that the conflict can be resolved with a minimum of delay.

- THE FOLLOWING NOTES APPLY IF CHECKED:
- [ ] All utilities and utility service lines shall be installed prior to paving.
  - [X] Backfill compaction shall be according to commercial street use.
  - [X] Task cost requirements (Commercial) shall be determined by the City Engineer.
  - [ ] Sidewalks and Wheelchair ramps within the curb returns shall be constructed wherever a new curb return is constructed.
  - [X] If a curb is depressed for a driveway, the driveway shall be constructed prior to acceptance of the curb and gutter.



| ENGINEER'S SEAL        |      | SURVEY INFORMATION |    | BENCH MARKS        |   | AS BUILT INFORMATION       |      |
|------------------------|------|--------------------|----|--------------------|---|----------------------------|------|
|                        |      | FIELD NOTES        |    |                    |   |                            |      |
| NO.                    | DATE | REMARKS            | BY | DATE               | CONTRACTOR   | WORK<br>STARTED BY<br>DATE | DATE |
|                        |      |                    |    |                    | BM 16-J14, INTERSECTION OF 4th<br>STREET AND CONSTITUTION NORTHWEST<br>IN THE N.W. QUADRANT OF THE INTERSECTION.<br>A SQUARE <input checked="" type="checkbox"/> CHISELED ON TOP OF CONCRETE<br>CURB AT THE N.W. CURB RETURN.<br>ELEVATION 4958.194. | FIELD<br>DRAWING<br>DATE   | DATE |
| DESIGNED BY R. DOURTE  |      |                    |    | DATE JUNE 20, 1985 |   |                            |      |
| DRAWN BY P. GREEN      |      |                    |    | DATE JUNE 20, 1985 |   |                            |      |
| CHECKED BY B. DALL     |      |                    |    | DATE JUNE 20, 1985 |   |                            |      |
| DESIGN                 |      |                    |    |                    |   |                            |      |
| MICRO-FILM INFORMATION |      |                    |    | RECORDED BY NO.    |   |                            |      |

CONTRACTOR TO BUILD  
COMMERCIAL ALLEY STA. 0+21.00  
TO STA. 1+72.20 ACCORDING TO  
COMMERCIAL SECTION DWG P-6  
OF CITY OF ALBQ. STD. DWG.

APPROVED FOR GRADES ONLY  
Jude H 4/10/86

CITY OF ALBUQUERQUE  
MUNICIPAL DEVELOPMENT DEPARTMENT  
ENGINEERING DIVISION

TITLE: ALLEY S. OF SUMMER BTWN. 4<sup>th</sup> & 5<sup>th</sup>  
BLOCK 5-ROMERO ADDN.

| APPROVALS        | ENGINEER       | DATE    | APPROVALS    | ENGINEER           | DATE    |
|------------------|----------------|---------|--------------|--------------------|---------|
| City Engineer    | <i>haddock</i> | 4/10/86 | Liquid Waste | <i>N.A. blyden</i> | 3/19/86 |
| A.C.E.-Design    | <i>haddock</i> | 4/4/86  | Traffic      | <i>D.G. Parks</i>  | 3/19/86 |
| A.C.E.-Hydrology | <i>haddock</i> | 4/4/86  | Water        | <i>N.A. blyden</i> | 3/19/86 |

|                |      |                   |            |         |
|----------------|------|-------------------|------------|---------|
| DRAWING<br>NO. | 2575 | MAP NO.<br>J-14-Z | SHEET<br>1 | OF<br>1 |
|----------------|------|-------------------|------------|---------|

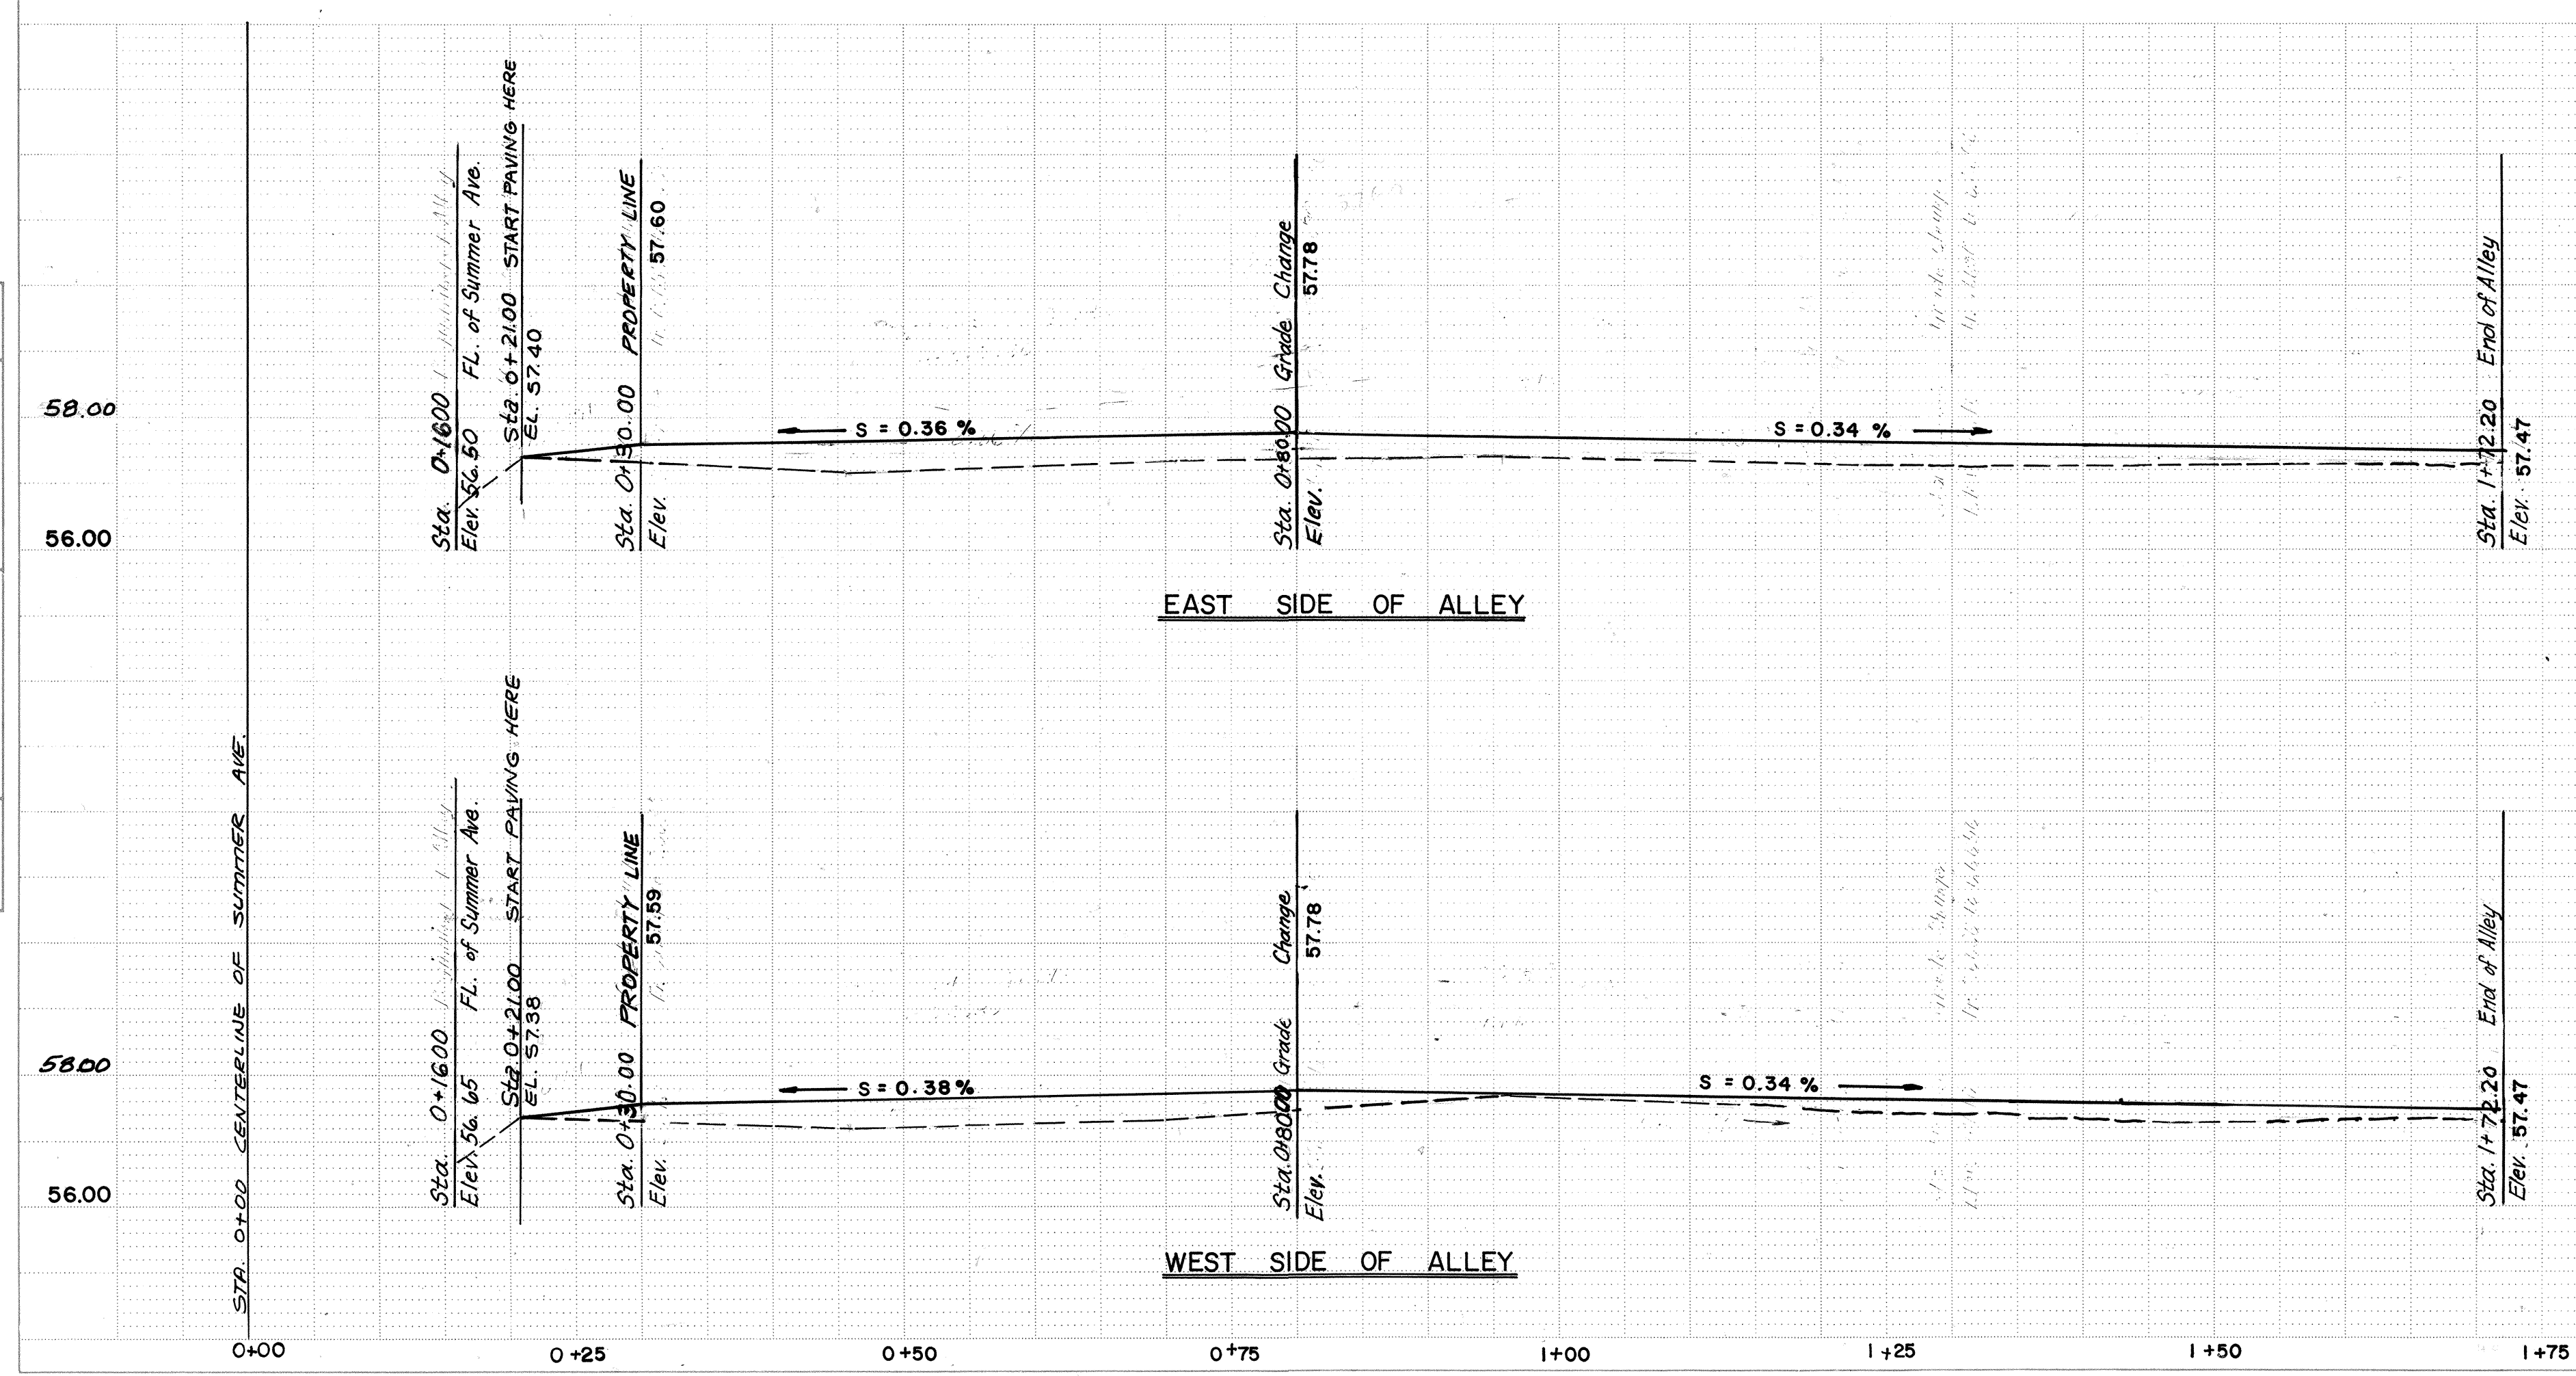


PLATE 1 SINGLE PLAN - PROFILE - DOTTED  
CHARLES BRUSHING COMPANY  
MADE IN U.S.A.