


ALLEY GRADES BETWEEN CENTRAL AND COCHITI EAST OF DORADO PLACE

INDEX

SHEET 1	TITLE SHEET
SHEET 2	PLAN AND PROFILE
SHEET 3	CROSS SECTIONS

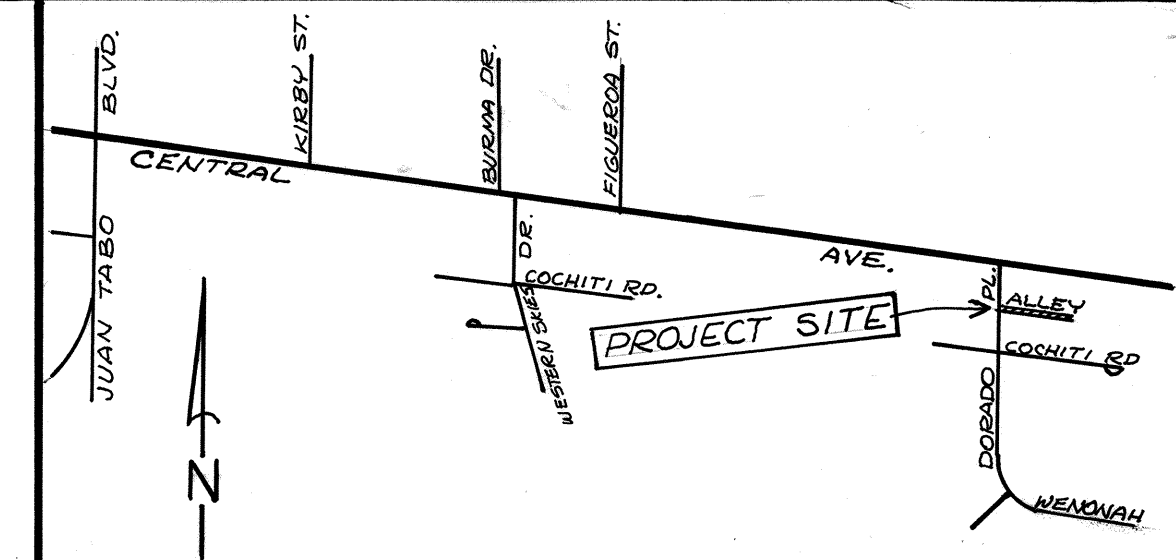

LOCATION MAP - ZONE MAP L-22, SCALE 1"=800'

NOTICE TO CONTRACTORS

- All work detailed on these plans to be performed under contract shall, except as otherwise stated or provided for hereon, be constructed in accordance with the City of Albuquerque Interim Standard Specifications For Public Works Construction 1985.
- Two (2) working days prior to any excavation, the contractor must contact Line Locating Service, 765-1234 for location of existing utilities.
- Prior to construction, the contractor shall excavate and verify the horizontal and vertical locations of all obstructions. Should a conflict exist, the contractor shall notify the engineer or surveyor so that the conflict can be resolved with minimum amount of delay.

THE FOLLOWING NOTES ALSO APPLY WHEN CHECKED

- ☐ All utilities and utility service lines shall be installed prior to paving.
- ☐ Backfill compaction shall be according to specified street use.
- ☒ Tack coat requirements shall be determined by the City Engineer.
- ☐ Sidewalks and wheelchair ramps within the curb returns shall be constructed wherever a new curb return is constructed.
- ☐ If curb is depressed for a driveway or a handicap ramp, the driveway or ramp shall be constructed prior to acceptance of the curb and gutter.
- ☐ All storm drainage facilities shall be completed prior to final acceptance.

FOR INFORMATION ONLY

26 25960185

	CITY OF ALBUQUERQUE	APPROVED FOR CONSTRUCTION
		CITY ENGINEER DATE
	DRAWING NO. 2596	SHEET OF 1 3

