


ALLEY GRADES

BETWEEN MILNE RD. NW. AND EVERITT RD. NW.

(ALLEY GRADES ONLY)

INDEX

SHEET	DESCRIPTION
1 OF 3	TITLE SHEET
2 OF 3	PLAN & PROFILE
3 OF 3	CROSS-SECTION

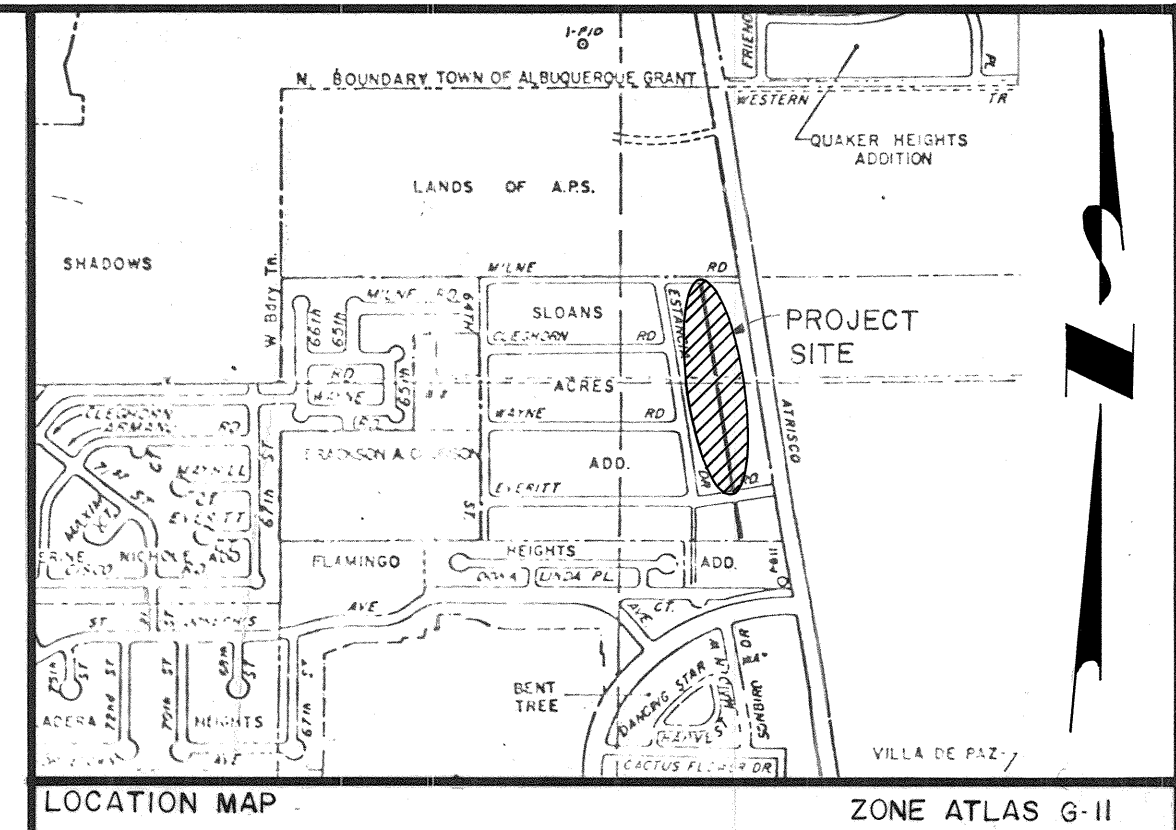

NOTICE TO CONTRACTORS

- ALL WORK DETAILED ON THESE PLANS TO BE PERFORMED UNDER CONTRACT SHALL, EXCEPT AS OTHERWISE STATED OR PROVIDED FOR HEREON, BE CONSTRUCTED IN ACCORDANCE WITH THE CITY OF ALBUQUERQUE STANDARD SPECIFICATIONS FOR PUBLIC WORKS CONSTRUCTION 1986.
- TWO (2) WORKING DAYS PRIOR TO ANY EXCAVATION, THE CONTRACTOR MUST CONTACT LINE LOCATING SERVICE 765-1234, FOR LOCATION OF EXISTING UTILITIES.
- PRIOR TO CONSTRUCTION, THE CONTRACTOR SHALL EXCAVATE AND VERIFY THE HORIZONTAL AND VERTICAL LOCATIONS OF ALL OBSTRUCTIONS. SHOULD A CONFLICT EXIST, THE CONTRACTOR SHALL NOTIFY THE ENGINEER OR SURVEYOR SO THAT THE CONFLICT CAN BE RESOLVED WITH MINIMUM AMOUNT OF DELAY.

THE FOLLOWING NOTES ALSO APPLY WHEN

CHECKED

- ☐ ALL UTILITIES AND UTILITY SERVICE LINES SHALL BE INSTALLED PRIOR TO PAVING.
- ☒ BACKFILL COMPACTION SHALL BE ACCORDING TO SPECIFIED STREET USE. (*Residential*)
- ☒ TACK COAT REQUIREMENTS SHALL BE DETERMINED BY THE CITY ENGINEER.
- ☐ SIDEWALKS AND WHEELCHAIR RAMPS WITHIN THE CURB RETURNS SHALL BE CONSTRUCTED WHEREVER A NEW CURB RETURN IS CONSTRUCTED.
- ☒ IF CURB IS DEPRESSED FOR A DRIVEPAD OR A HANDICAP RAMP, THE DRIVEPAD OR RAMP SHALL BE CONSTRUCTED PRIOR TO ACCEPTANCE OF THE CURB AND GUTTER.
- ☐ ALL STORM DRAINAGE FACILITIES SHALL BE COMPLETED PRIOR TO FINAL ACCEPTANCE.

FOR INFORMATION ONLY



26 26090188

	CITY OF ALBUQUERQUE	APPROVED FOR ALLEY GRADES ONLY
	DRAWING NO. 2609	CITY ENGINEER DATE SHEET 1 OF 3




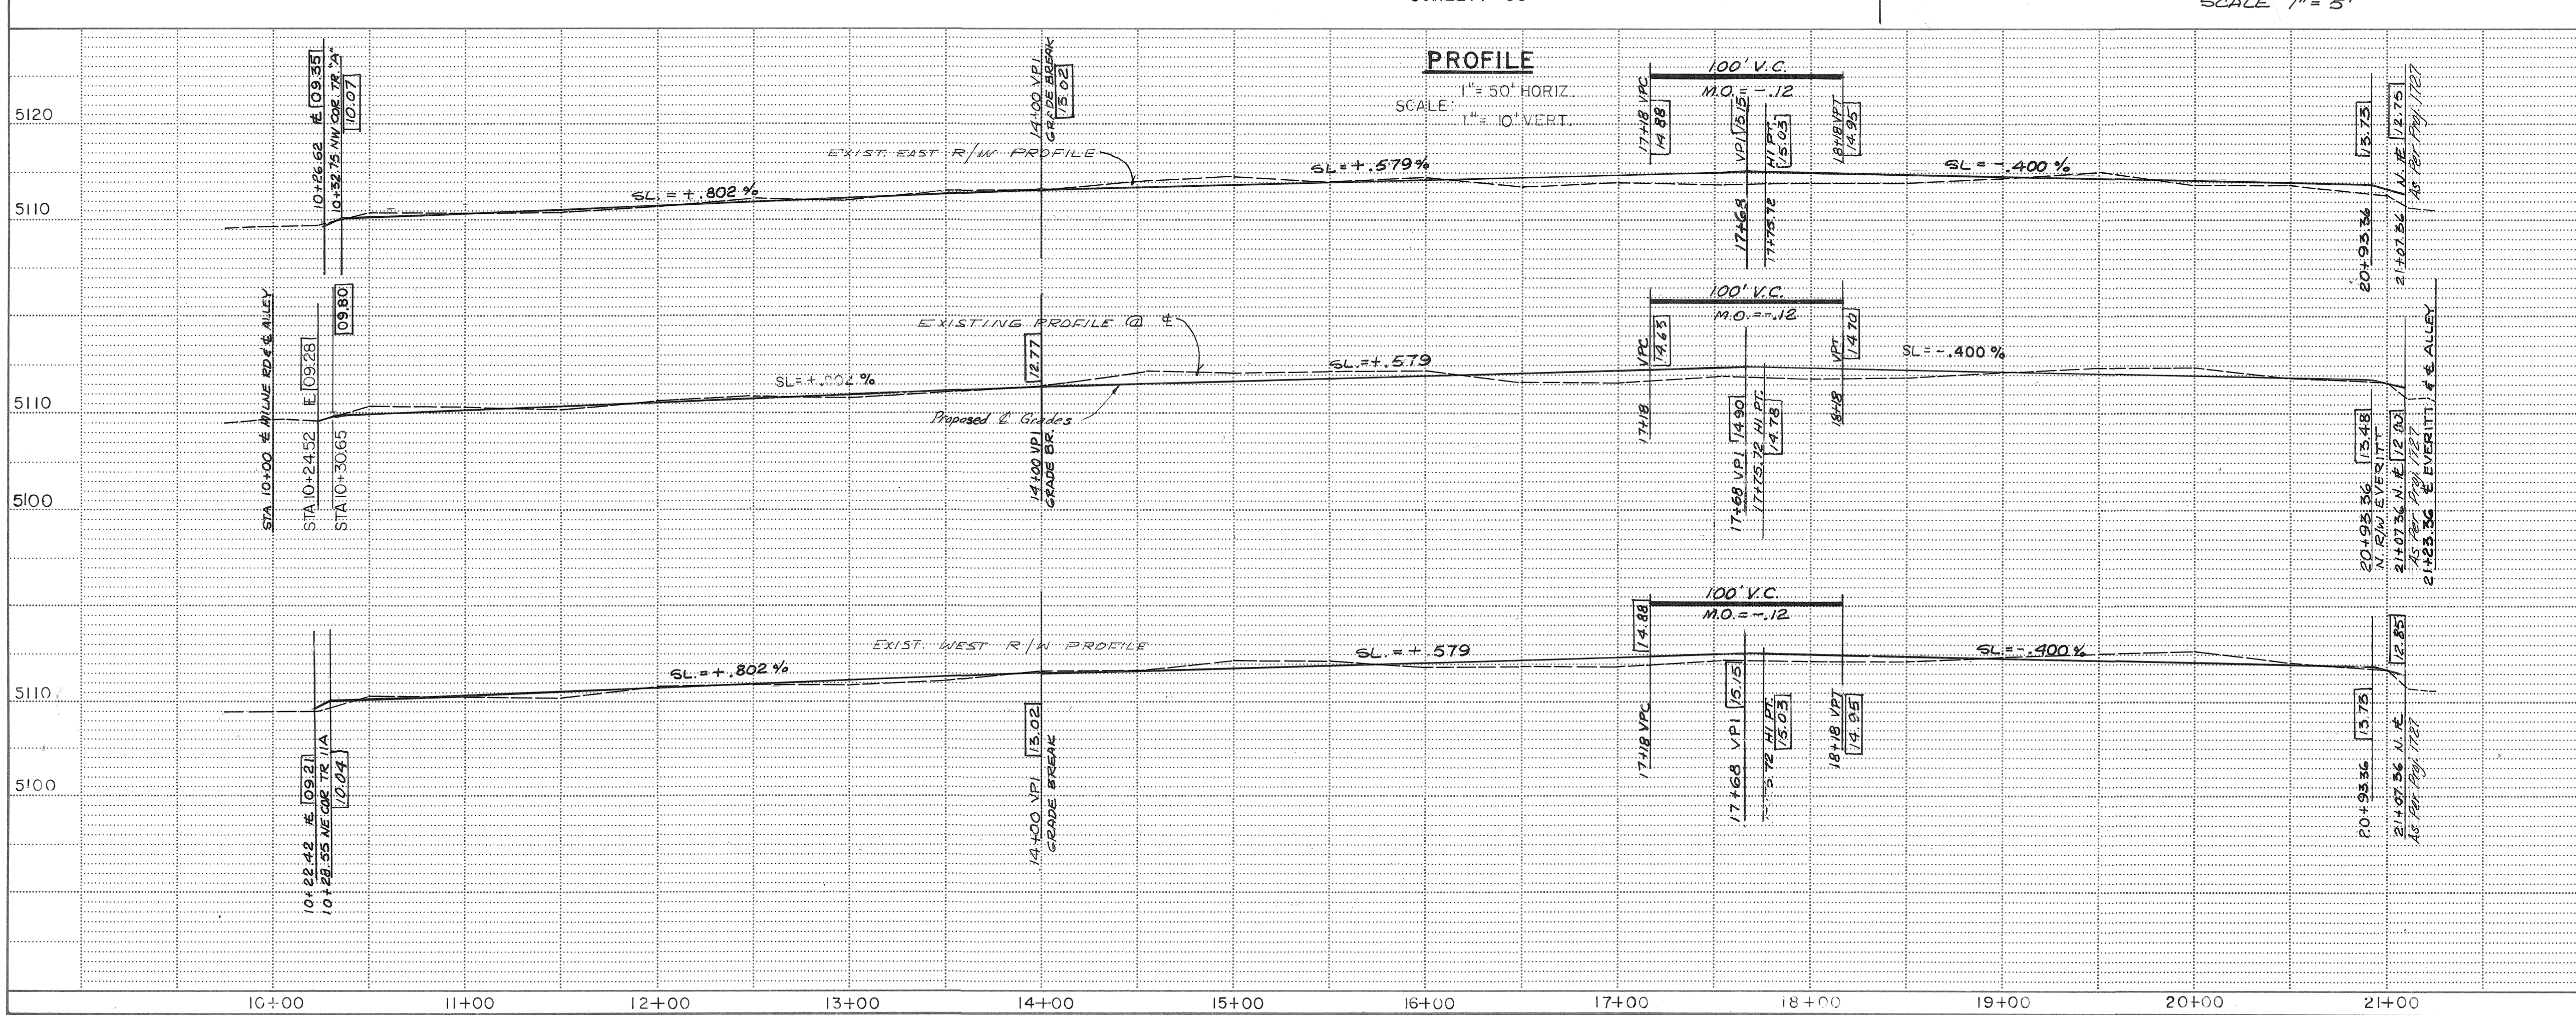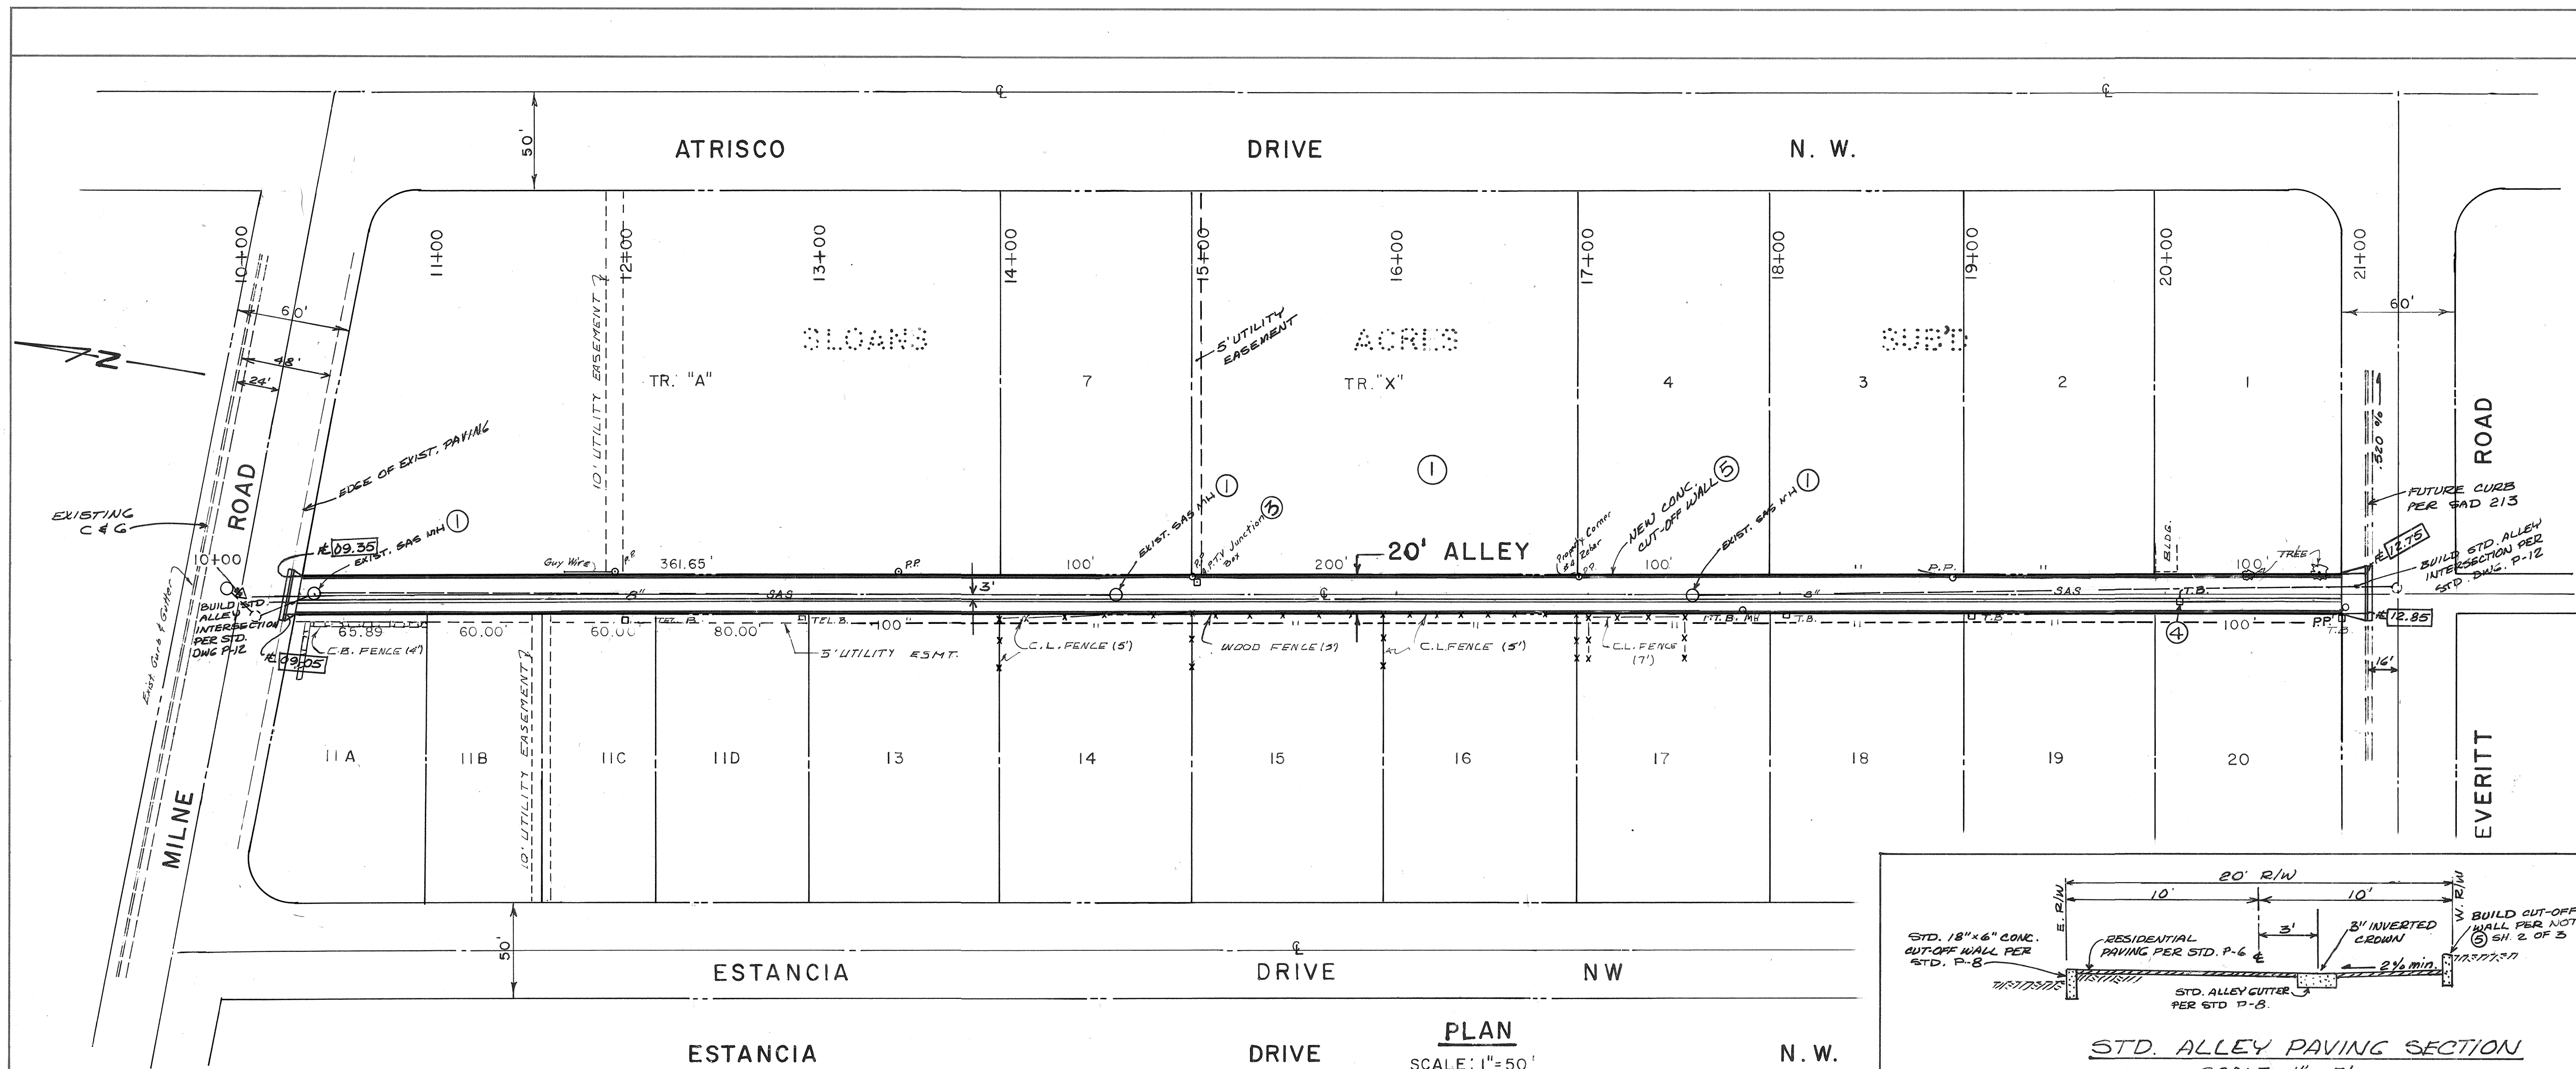

NOTES

- ADJUST EXISTING M.H. COVERS TO NEW ALLEY GRADES. REPLACE M.H. COVERS AND LIDS TO MATCH CURRENT STANDARD.
- REMOVE AND DISPOSE OF EXISTING SALT CEDAR BUSH.
- TRAFFIC ENGINEERING WILL NOTIFY ARTV. TO RELOCATE JUNCTION BOX TO E. R/W OF ALLEY PRIOR TO CONSTRUCTION.
- TRAFFIC ENGINEERING WILL NOTIFY MOUNTAIN BELL TO RELOCATE TEL. BOX AT STA. 20+08 TO W. R/W OF ALLEY.
- BUILD 18"x6" CONC. CUT-OFF WALL WHERE NO WALL OR FOOTING EXISTS TO PROTECT EDGE OF NEW ALLEY PAVING.

LEGEND

- EXIST. CURB & GUTTER
- EXIST. FENCE
- EXIST. BLOCK WALL
- EXIST. MANHOLE
- EXIST. ELECTR. JUNCTION BOX
- NEW 18"x6" CONC. CUT-OFF WALL
- NEW ELEVATION

STANDARD ALLEY PAVING SECTION

SCALE: 1" = 5'

RESIDENTIAL PAVING PER STD. P-6

3' INVERTED CROWN

STD. ALLEY CUTTER PER STD. P-8

W. R/W

E. R/W

20' R/W

10' R/W

10' R/W








ALLEY INTERSECTION AT MILNE RD. - Scale 1" = 10'

EDGE EXIST. PAVING

10.07

10.04

10.05

10.08

10.09

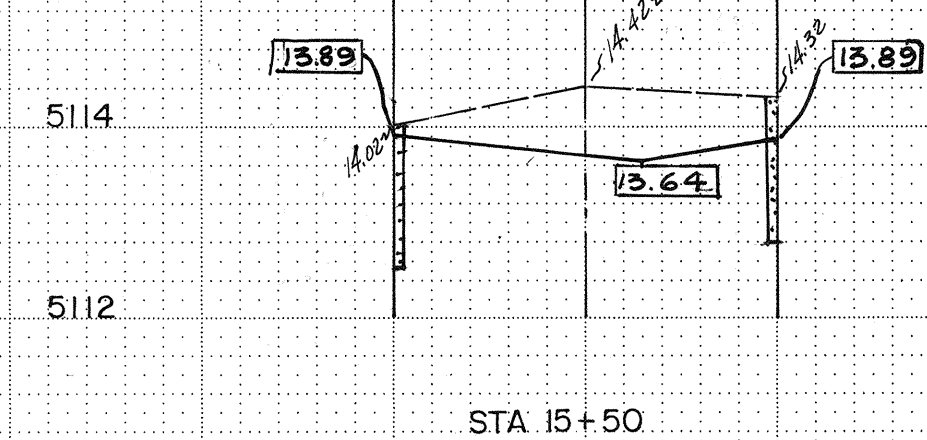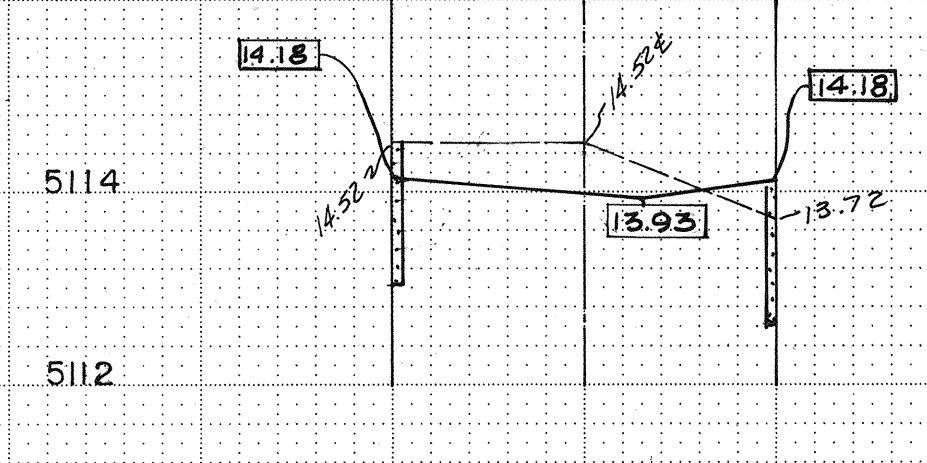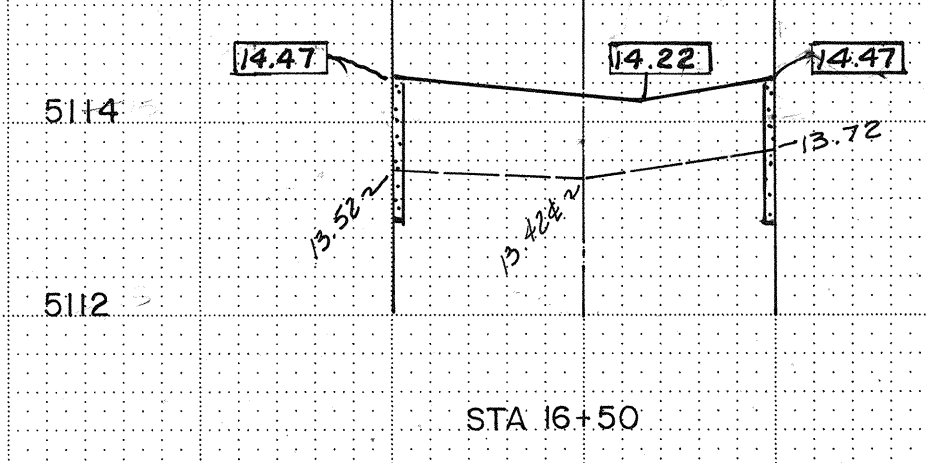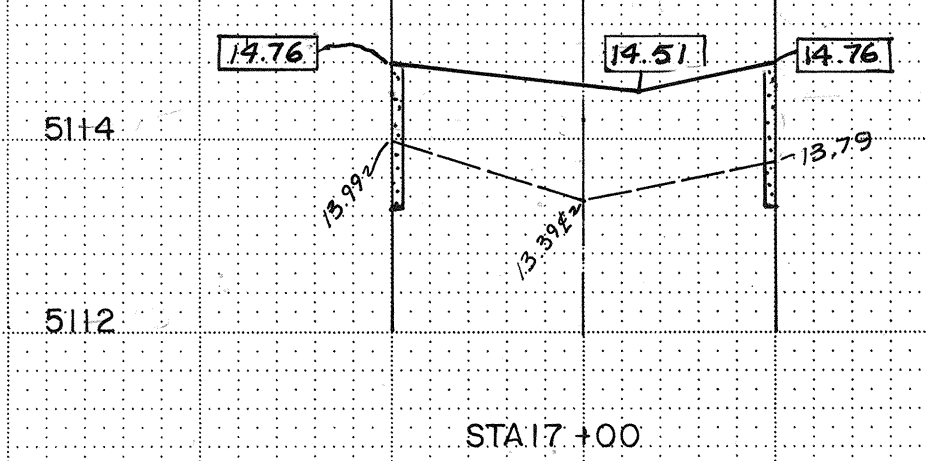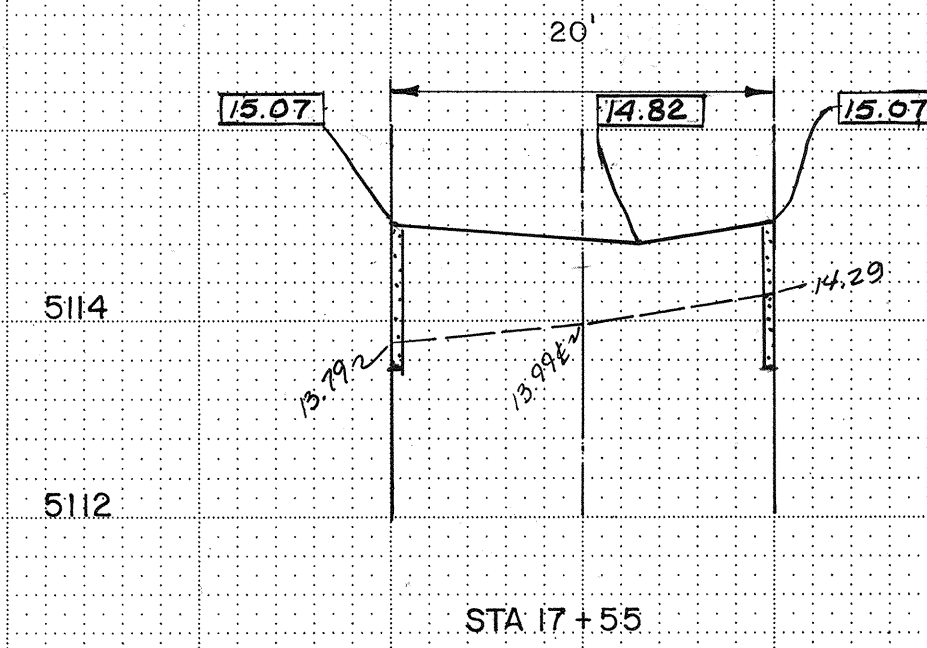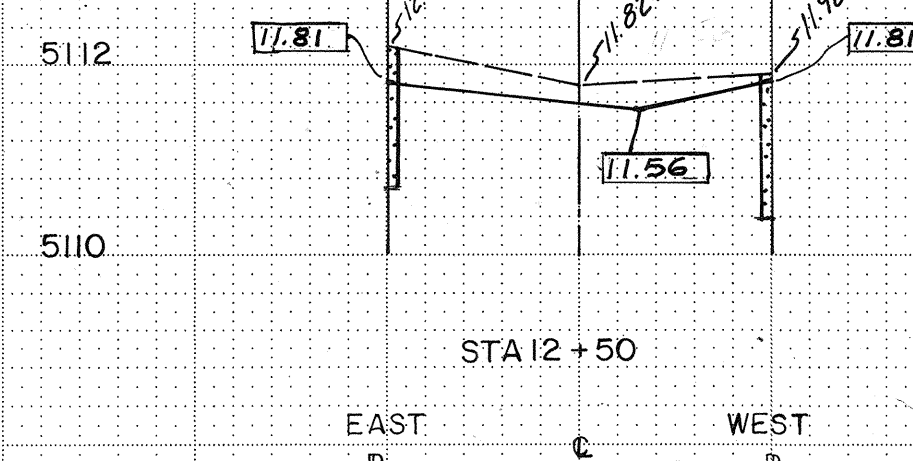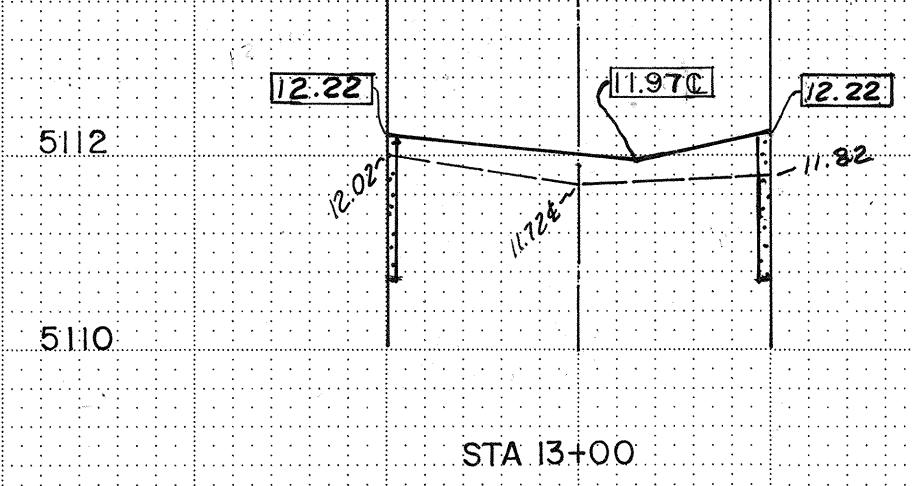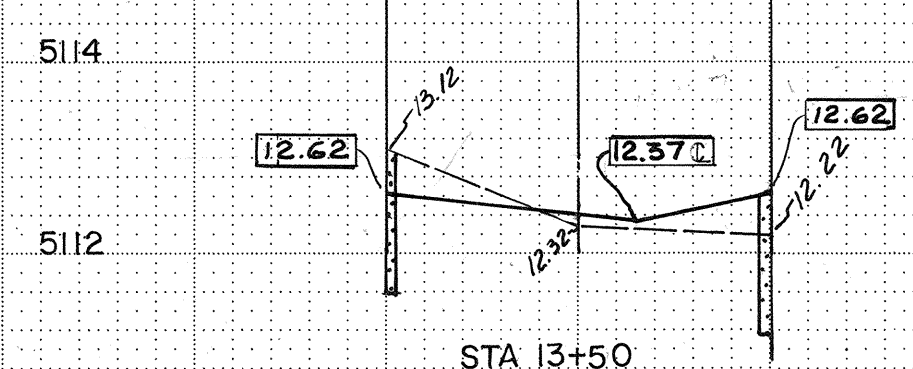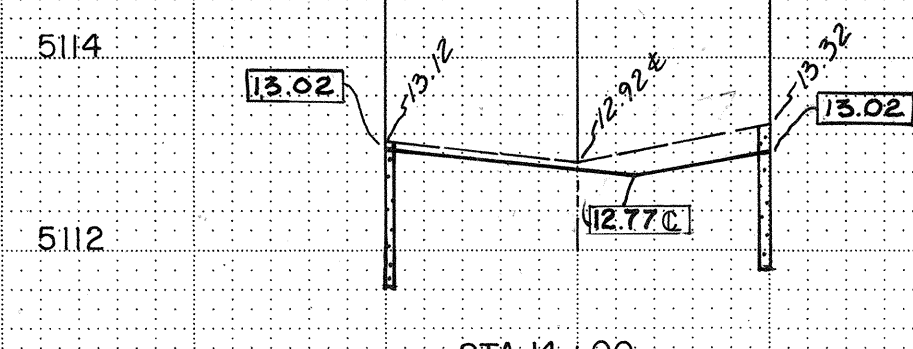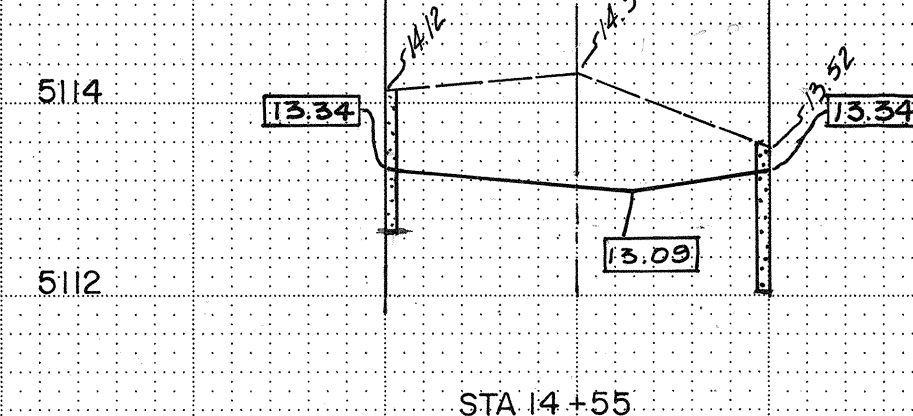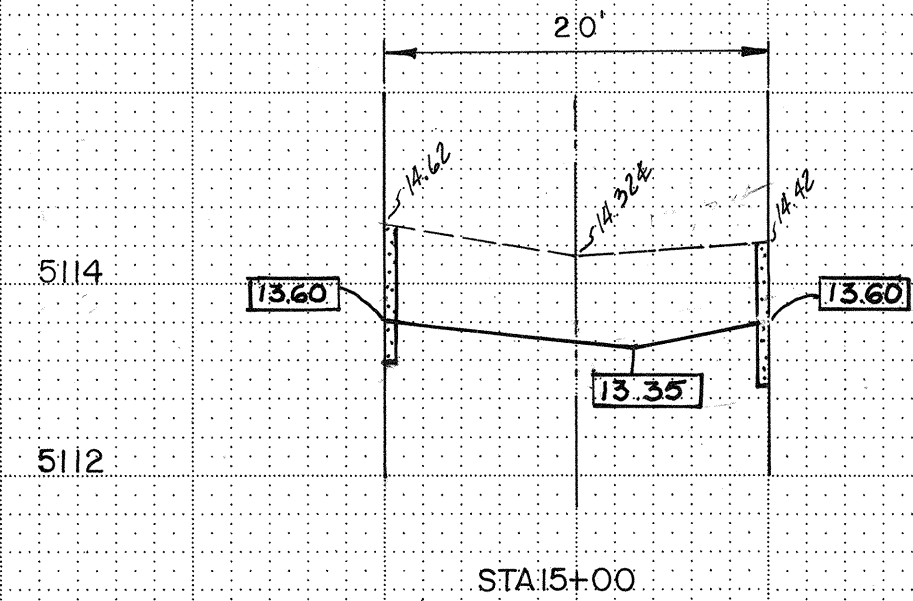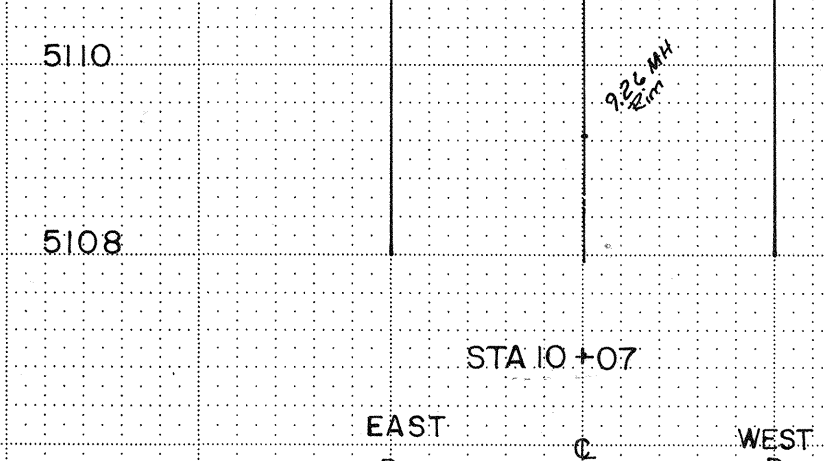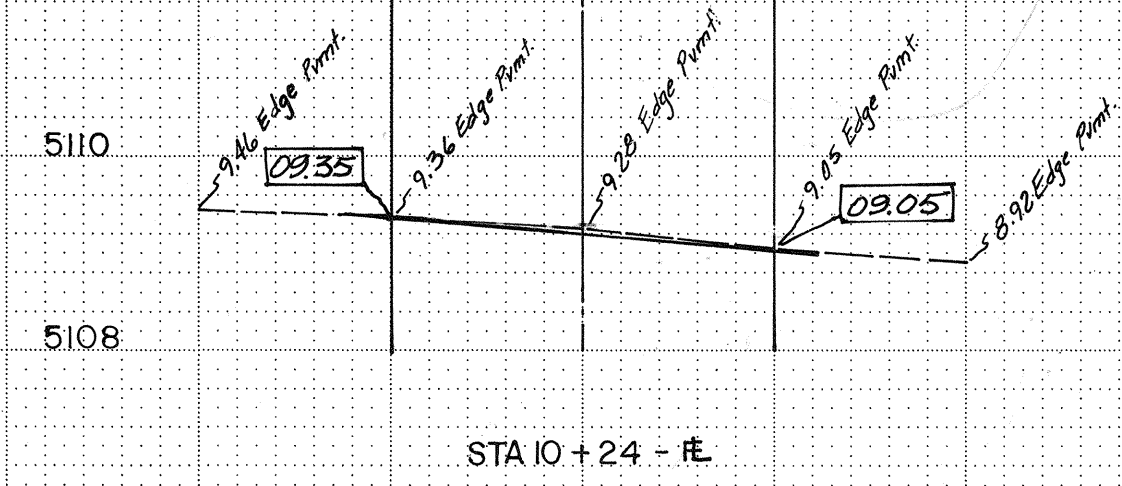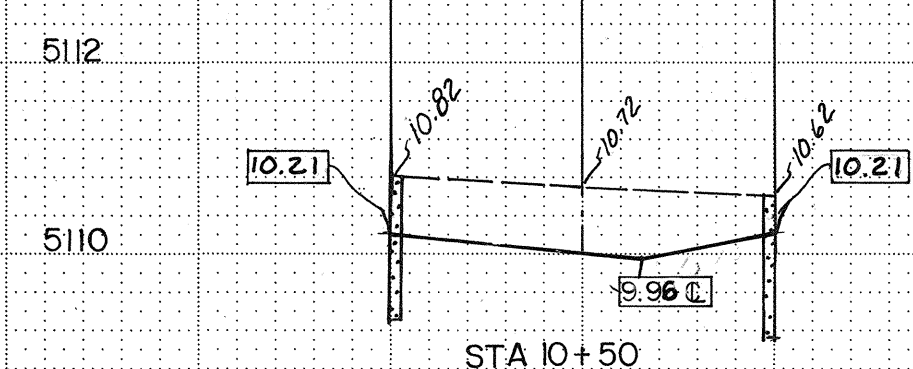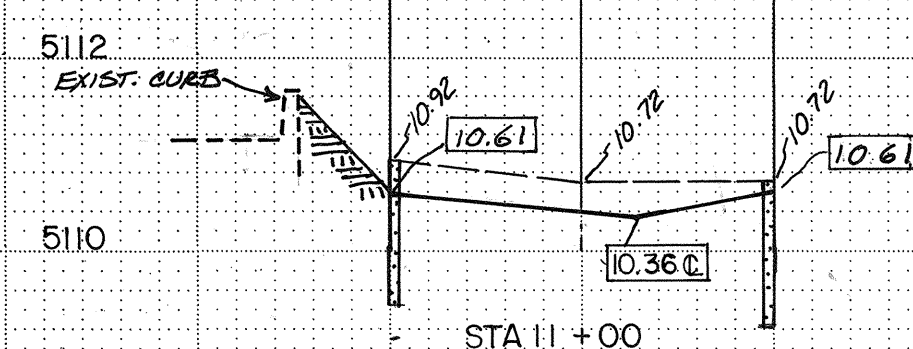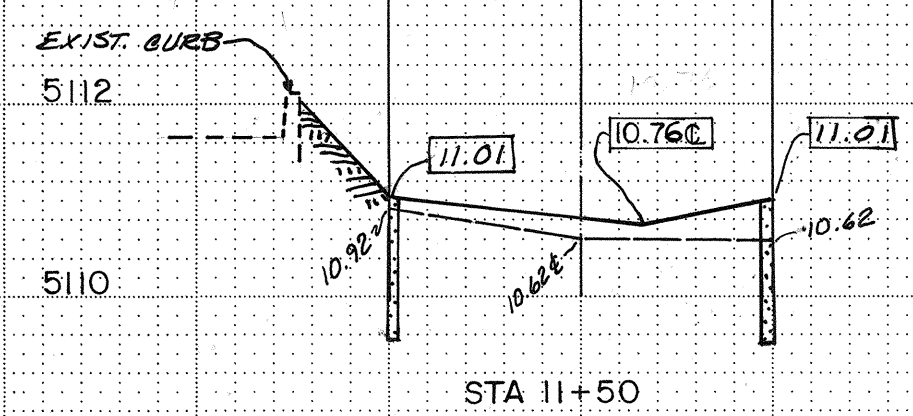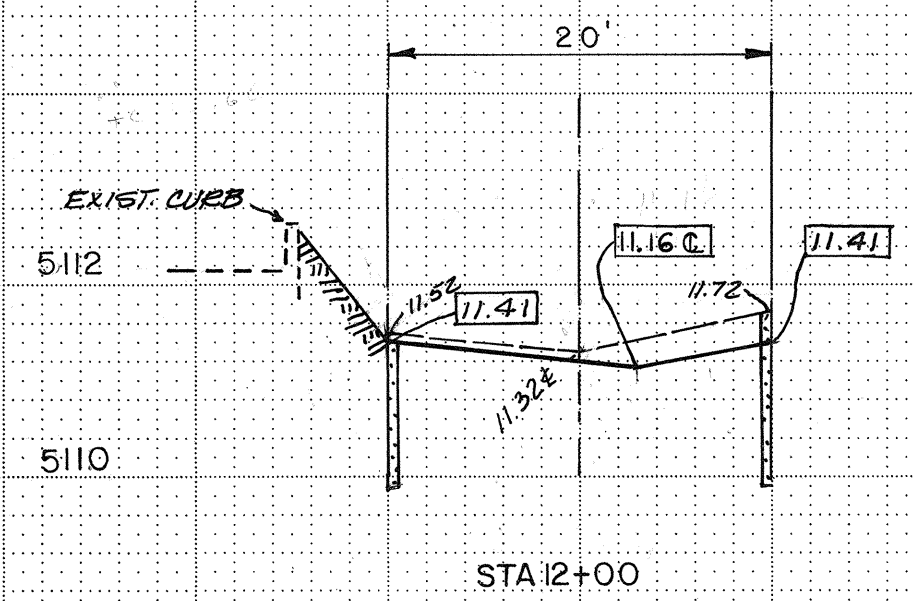

PROFILE
HORIZONTAL SCALE: $1" = 10'$
VERTICAL SCALE: $1" = 2'$

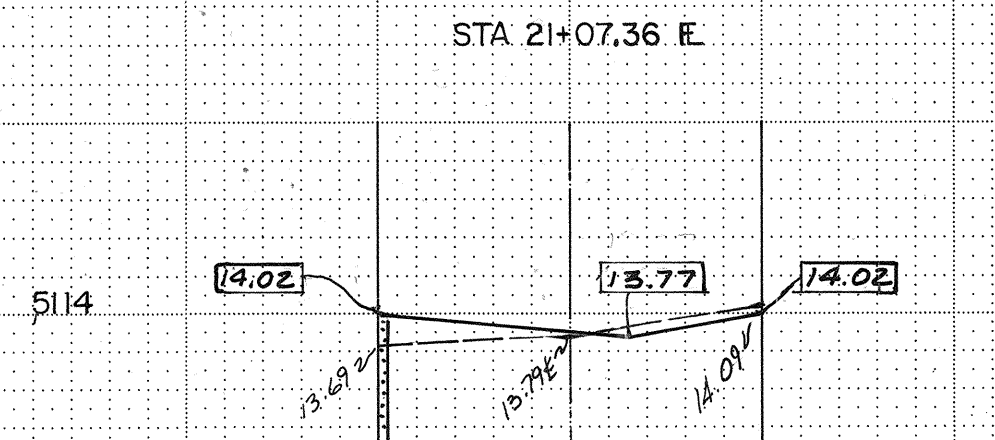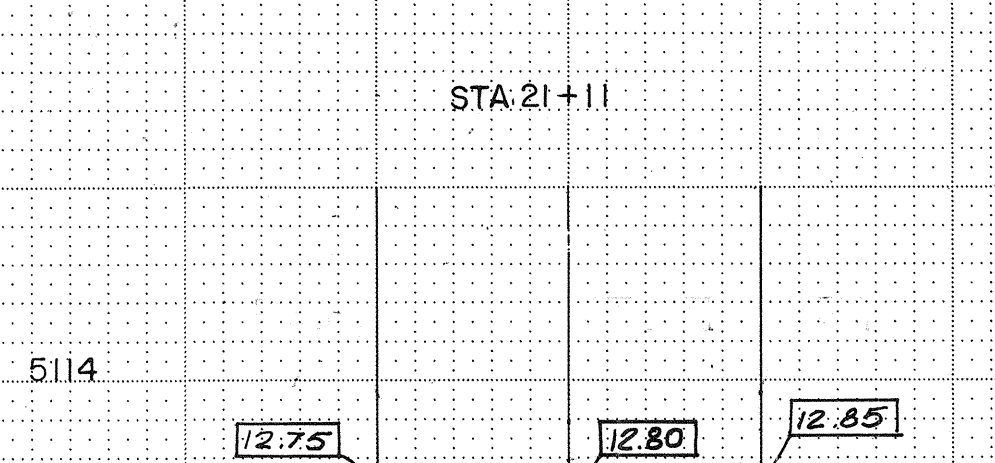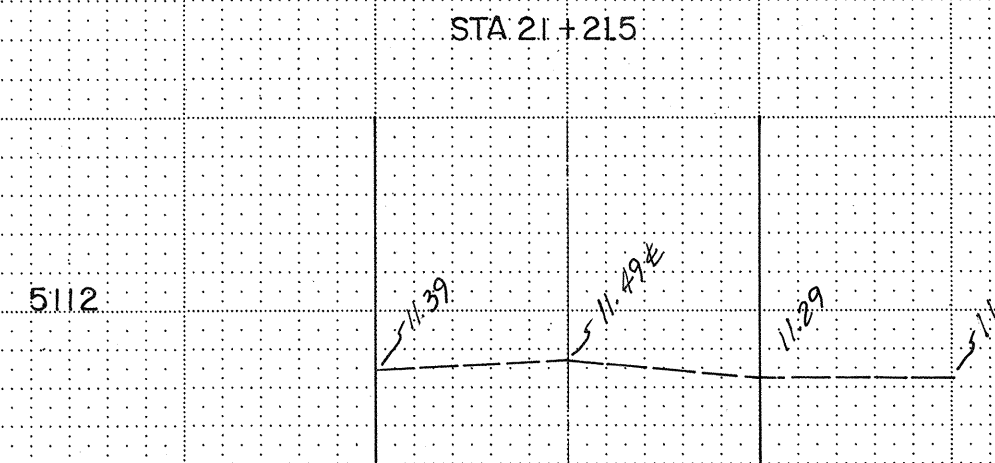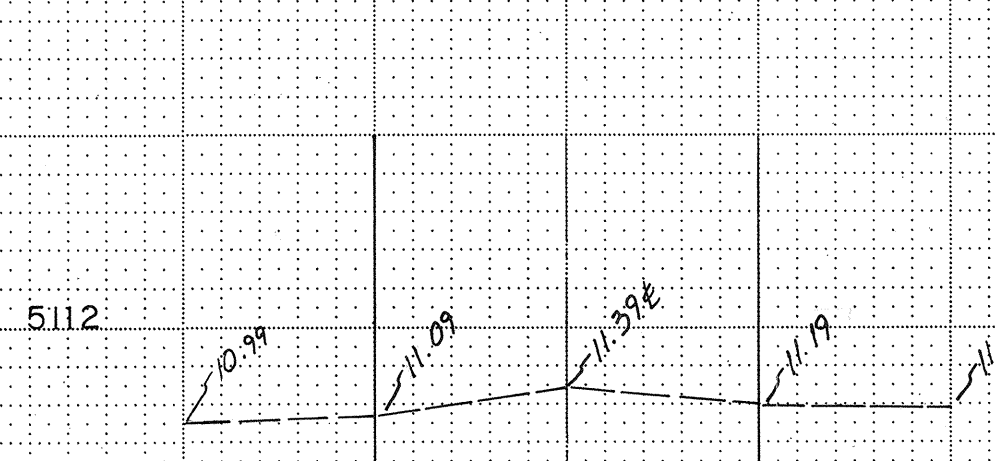 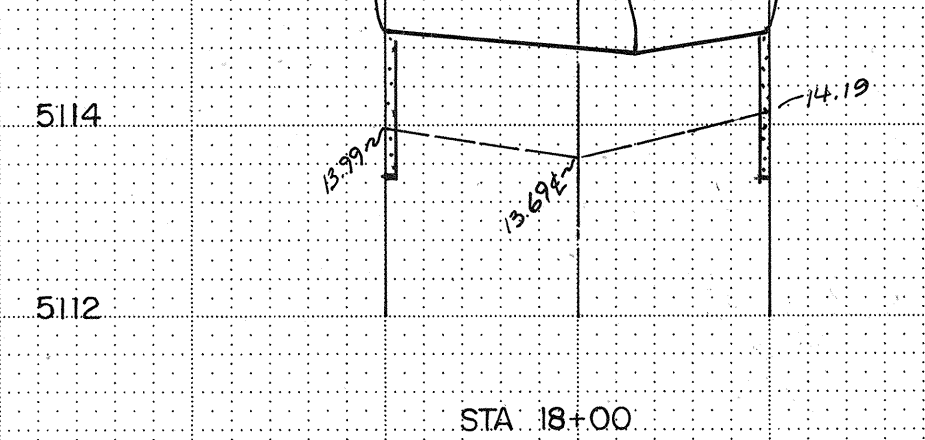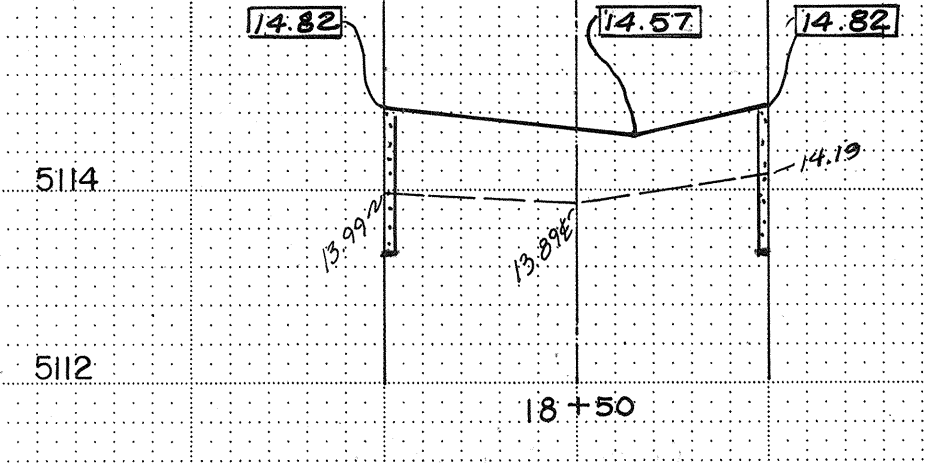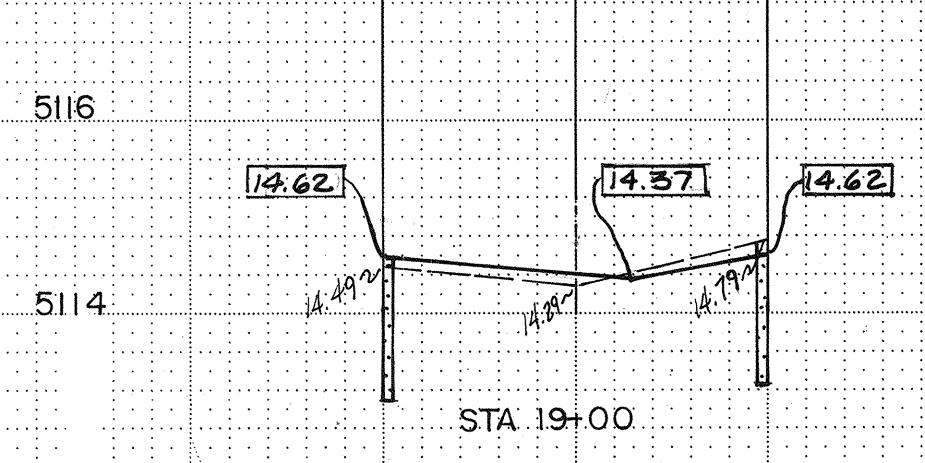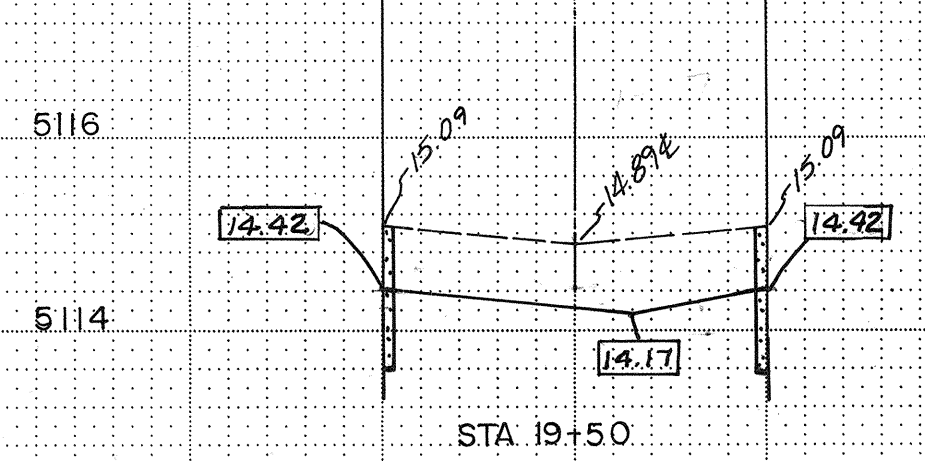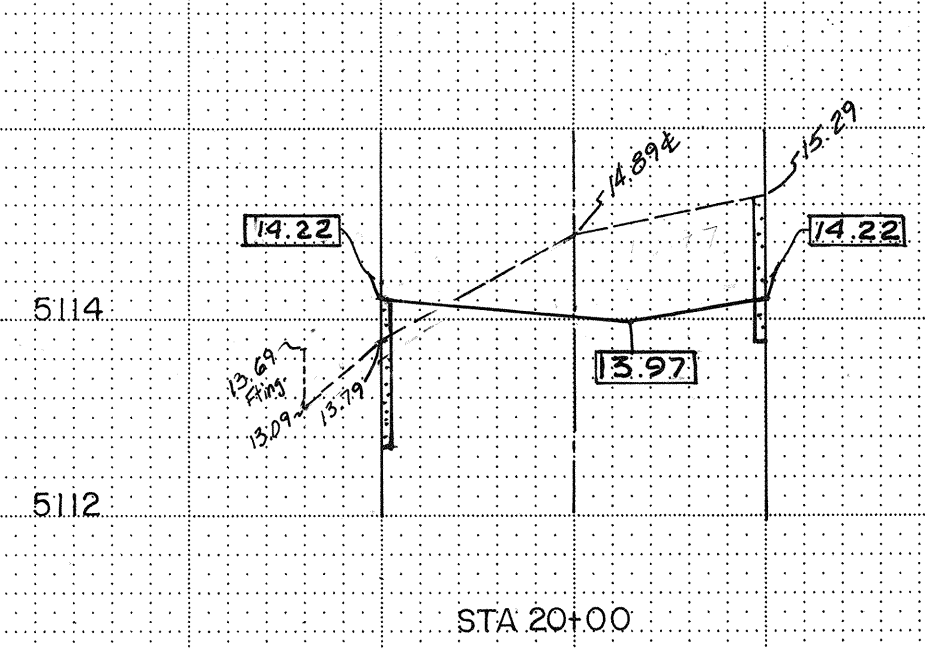

CITY OF ALBUQUERQUE MUNICIPAL DEVELOPMENT DEPARTMENT ENGINEERING DIVISION					
TITLE: ALLEY GRADES BETWEEN MILNE RD. NW. AND EVERITT RD. NW.					
(ALLEY GRADES ONLY)					
APPROVALS	ENGINEER	DATE	APPROVALS	ENGINEER	DATE
A.C.E. - Design			Transportation	<i>[Signature]</i>	2/10/88
M.D.D. / ENG.			Water Utilities		
<i>Hydrology</i>	<i>Page Hen</i>	2/10/88			
DRAWING NO. 2609		MAP NO. G-11		SHEET 3 OF 3	