

GRADES FOR ALLEY

ALLEY W. OF VASSAR - LEAD AVE. TO COAL AVE. S.E.

INDEX

SHEET NO.			DESCRIPTION
1	OF	3	TITLE SHEET
2	OF	3	PLAN & PROFILE
3	OF	3	CROSS SECTIONS

ALLEY LOCATION

LOCATION MAP

OR INFORMATION ONLY

1	2	3	4	5	6	7	8	9	10	11	12
26		26	27	0	1	8	6				

NOTE: CITY APPROVAL IS FOR
ALLEY GRADES ONLY.


CITY OF ALBUQUERQUE
MUNICIPAL DEVELOPMENT DEPARTMENT
ENGINEERING DIVISION

TITLE: *ALLEY GRADES
ALLEY WEST OF VASSAR DR.
BETWEEN LEAD AVE. & COAL AVE. S.E.*




APPROVALS	ENGINEER	DATE	APPROVALS	ENGINEER	DATE
City Engineer	<i>ALC</i>	<i>2/25/86</i>	Liquid Waste	<i>NA</i>	<i>2/25/86</i>
A.C.E.-Design	<i>ALC</i>	<i>2/25/86</i>	Traffic	<i>D.A. Parks</i>	<i>10-9-85</i>
SEA Hydrology	<i>N.A.</i>	<i>10/9/85</i>	Water	<i>NA</i>	<i>2/25/86</i>

DRAWING NO.	2627	MAP NO.	K-16	SHEET	1	OF	3
-------------	------	---------	------	-------	---	----	---

SCANNED
BY **4Afor**

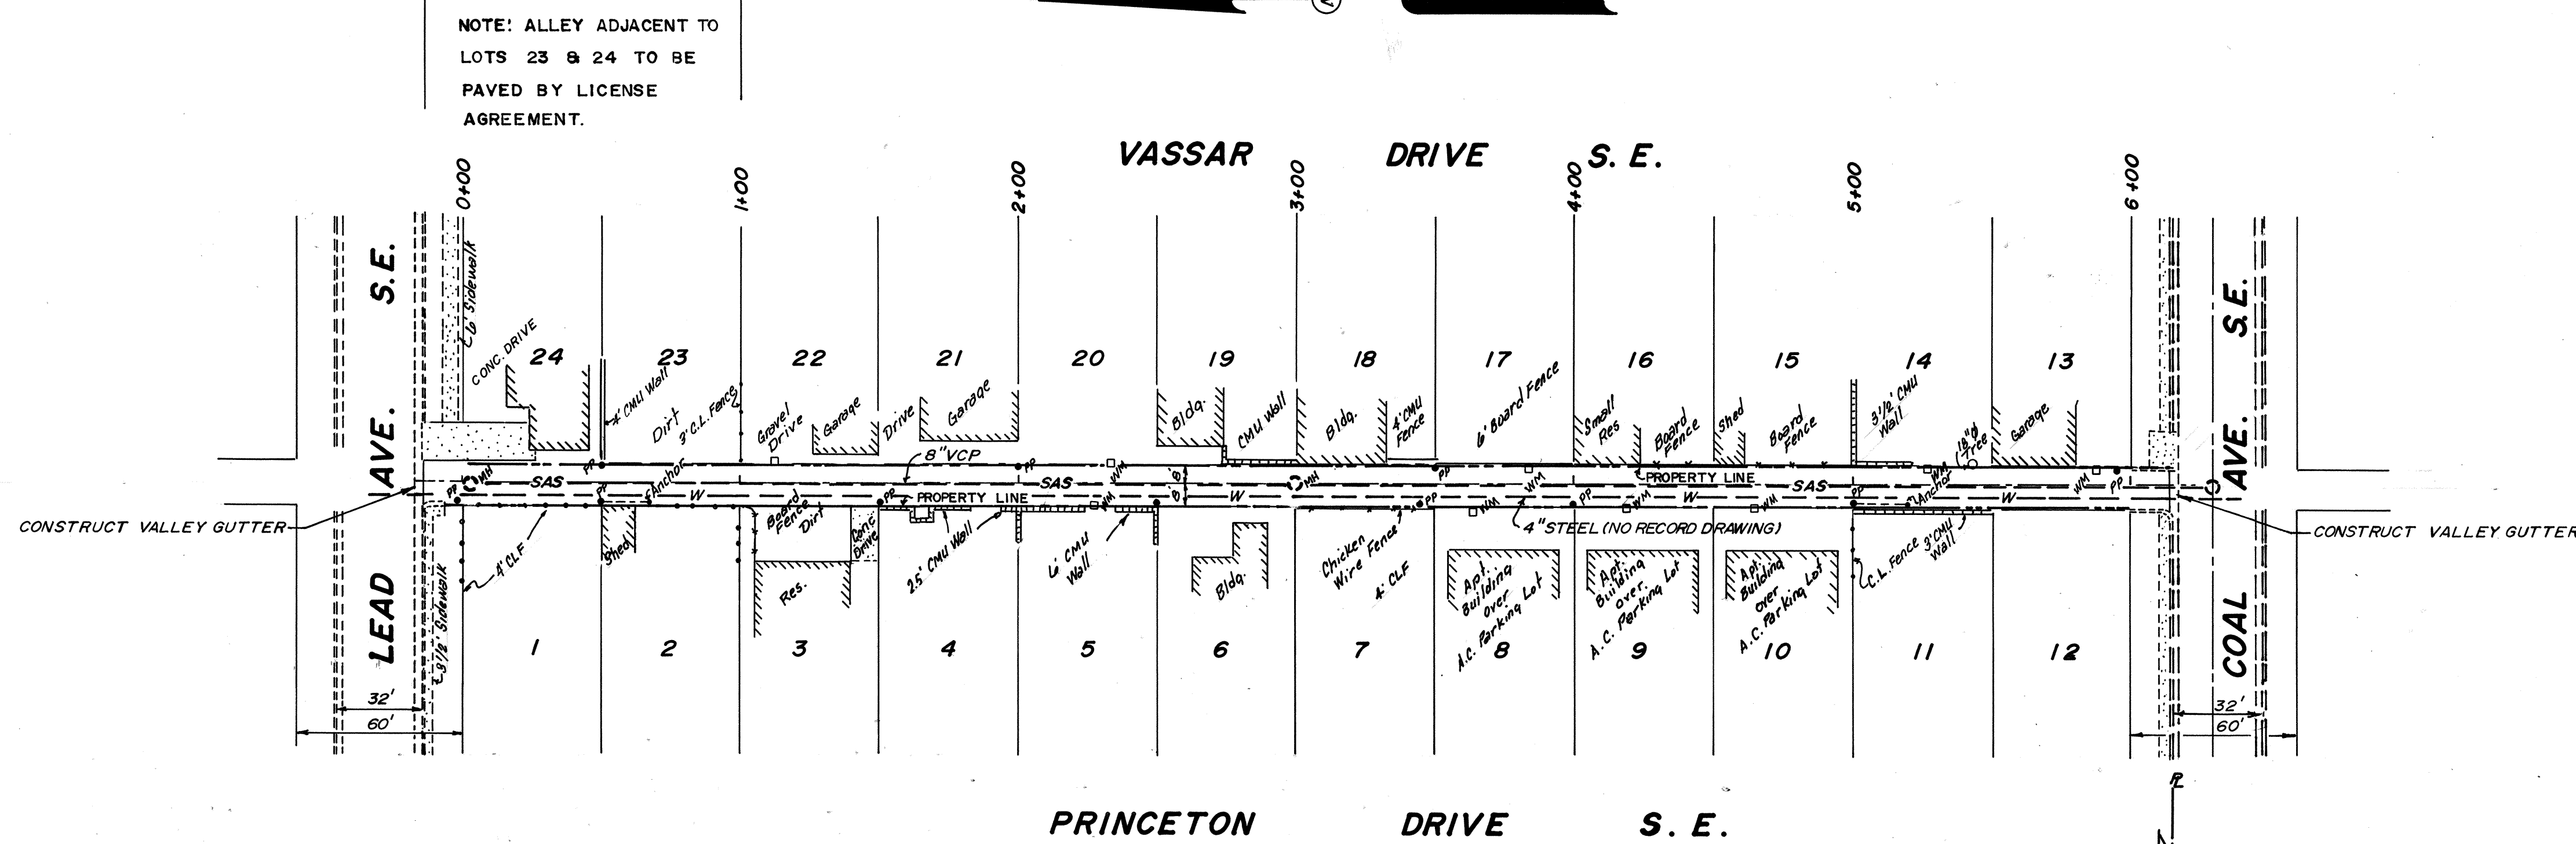

NOTE: CITY APPROVAL IS FOR ALLEY GRADES ONLY.

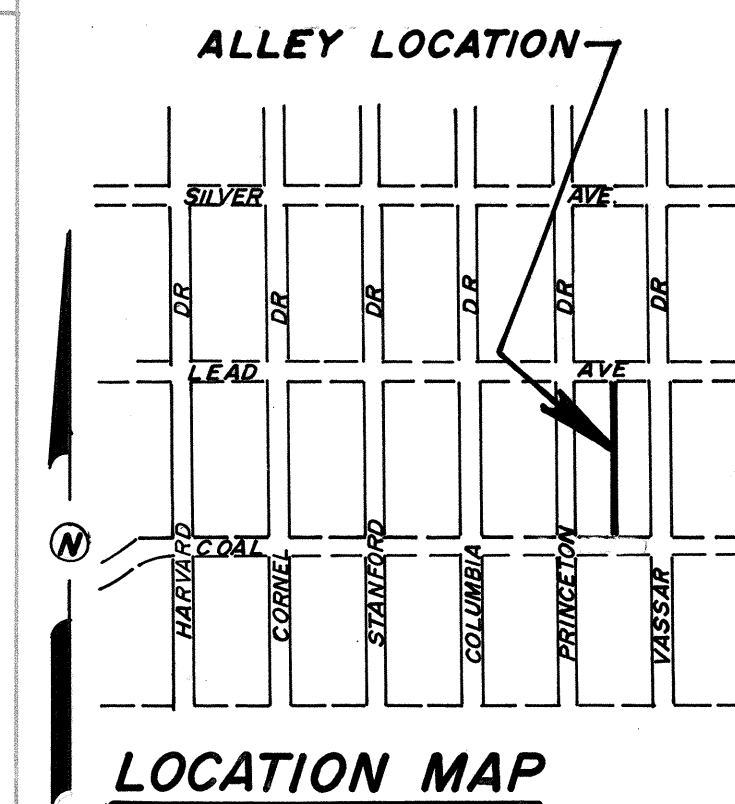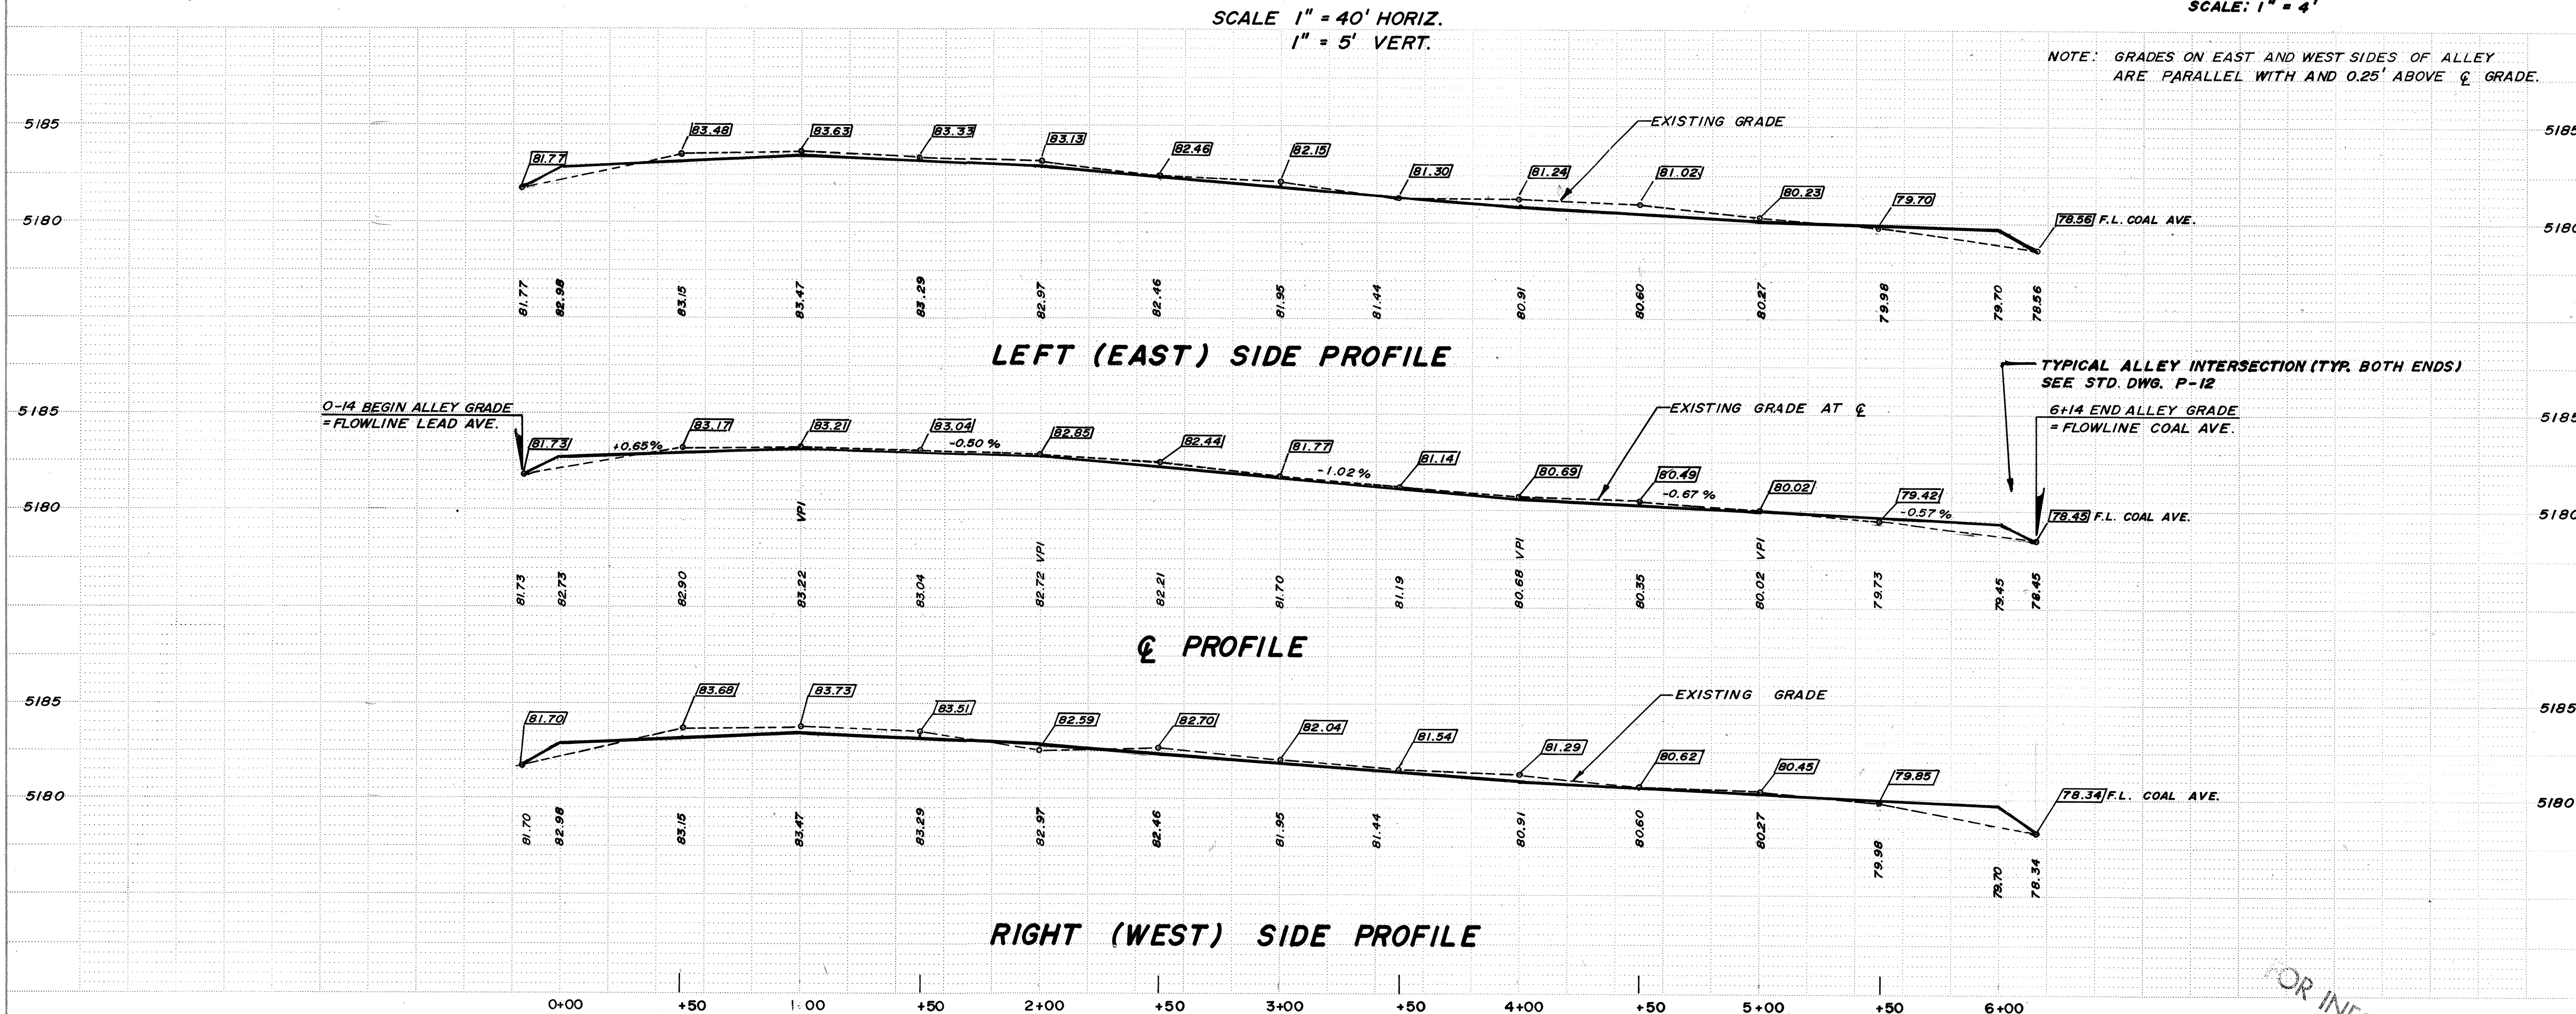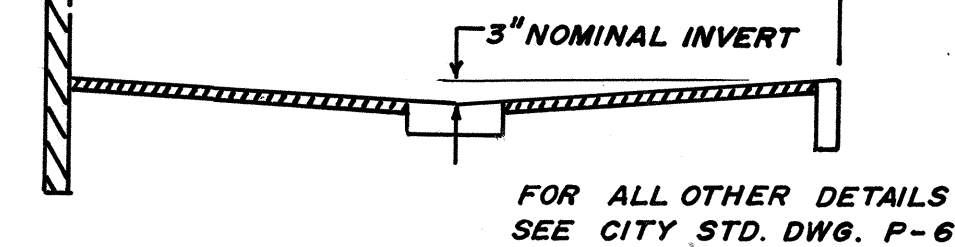

NOTES:

- City of Albuquerque Interim Specifications for Public Works Construction, 1985, together with the Standard Drawings contained therein, shall govern the construction of this project.
- The contractor shall notify all utility companies when working near their systems. Two days prior to any excavation, the contractor must contact Line Locating Service, 765-1234, for location of existing utilities.
- All existing utilities shown here are taken as accurately as possible from record drawings and surface indications, with exception of the existing 4" steel waterline for which no record drawings exist and no valve boxes were visible. It shall be the contractor's responsibility to protect, maintain in service, and verify exact locations of all affected utilities during construction of this project.
- Adjust manhole cover and rim to finish grade per City Standard Detail S-2.
- Adjust water valve boxes to finish grade.
- Adjust water meter boxes to finish grade and replace cover with the heavy weight cover and lid per City Standard Drawing W-19.
- Replace old style multi-vented sanitary sewer manhole covers with covers conforming to prevailing City standards by modifying manhole in accordance with City Standard Drawing Number S-2.

LEGEND

- EXIST. SAN. SEWER M.H.
- EXIST. CHAIN LINK FENCE
- EXIST. WATER METER
- POWER POLE
- EXIST. CURB & GUTTER
- EXIST. PROFILE ELEV.
- NEW PROFILE ELEV.

NOTE: CITY APPROVAL IS FOR ALLEY GRADES ONLY.


CITY OF ALBUQUERQUE
MUNICIPAL DEVELOPMENT DEPARTMENT
ENGINEERING DIVISION

TITLE: ALLEY GRADES
ALLEY WEST OF VASSAR DR.
BETWEEN LEAD AVE. & COAL AVE. S.E.

APPROVALS	ENGINEER	DATE	APPROVALS	ENGINEER	DATE
City Engineer	A.C.E.-Design	10/25/85	Liquid Waste	William J. Pickett	10-9-85
Hydrology	10/9/85		Traffic	William J. Pickett	10-9-85
			Water	William J. Pickett	10-9-85

DRAWING NO. 2627 MAP NO. K-16 SHEET 2 OF 3

ORIGINAL	SURVIVED		BY	DATE
SURVEY	PLOTTED			
NOTE BOOK	TEMPLATE			
	AREAS			
	INDEXED			

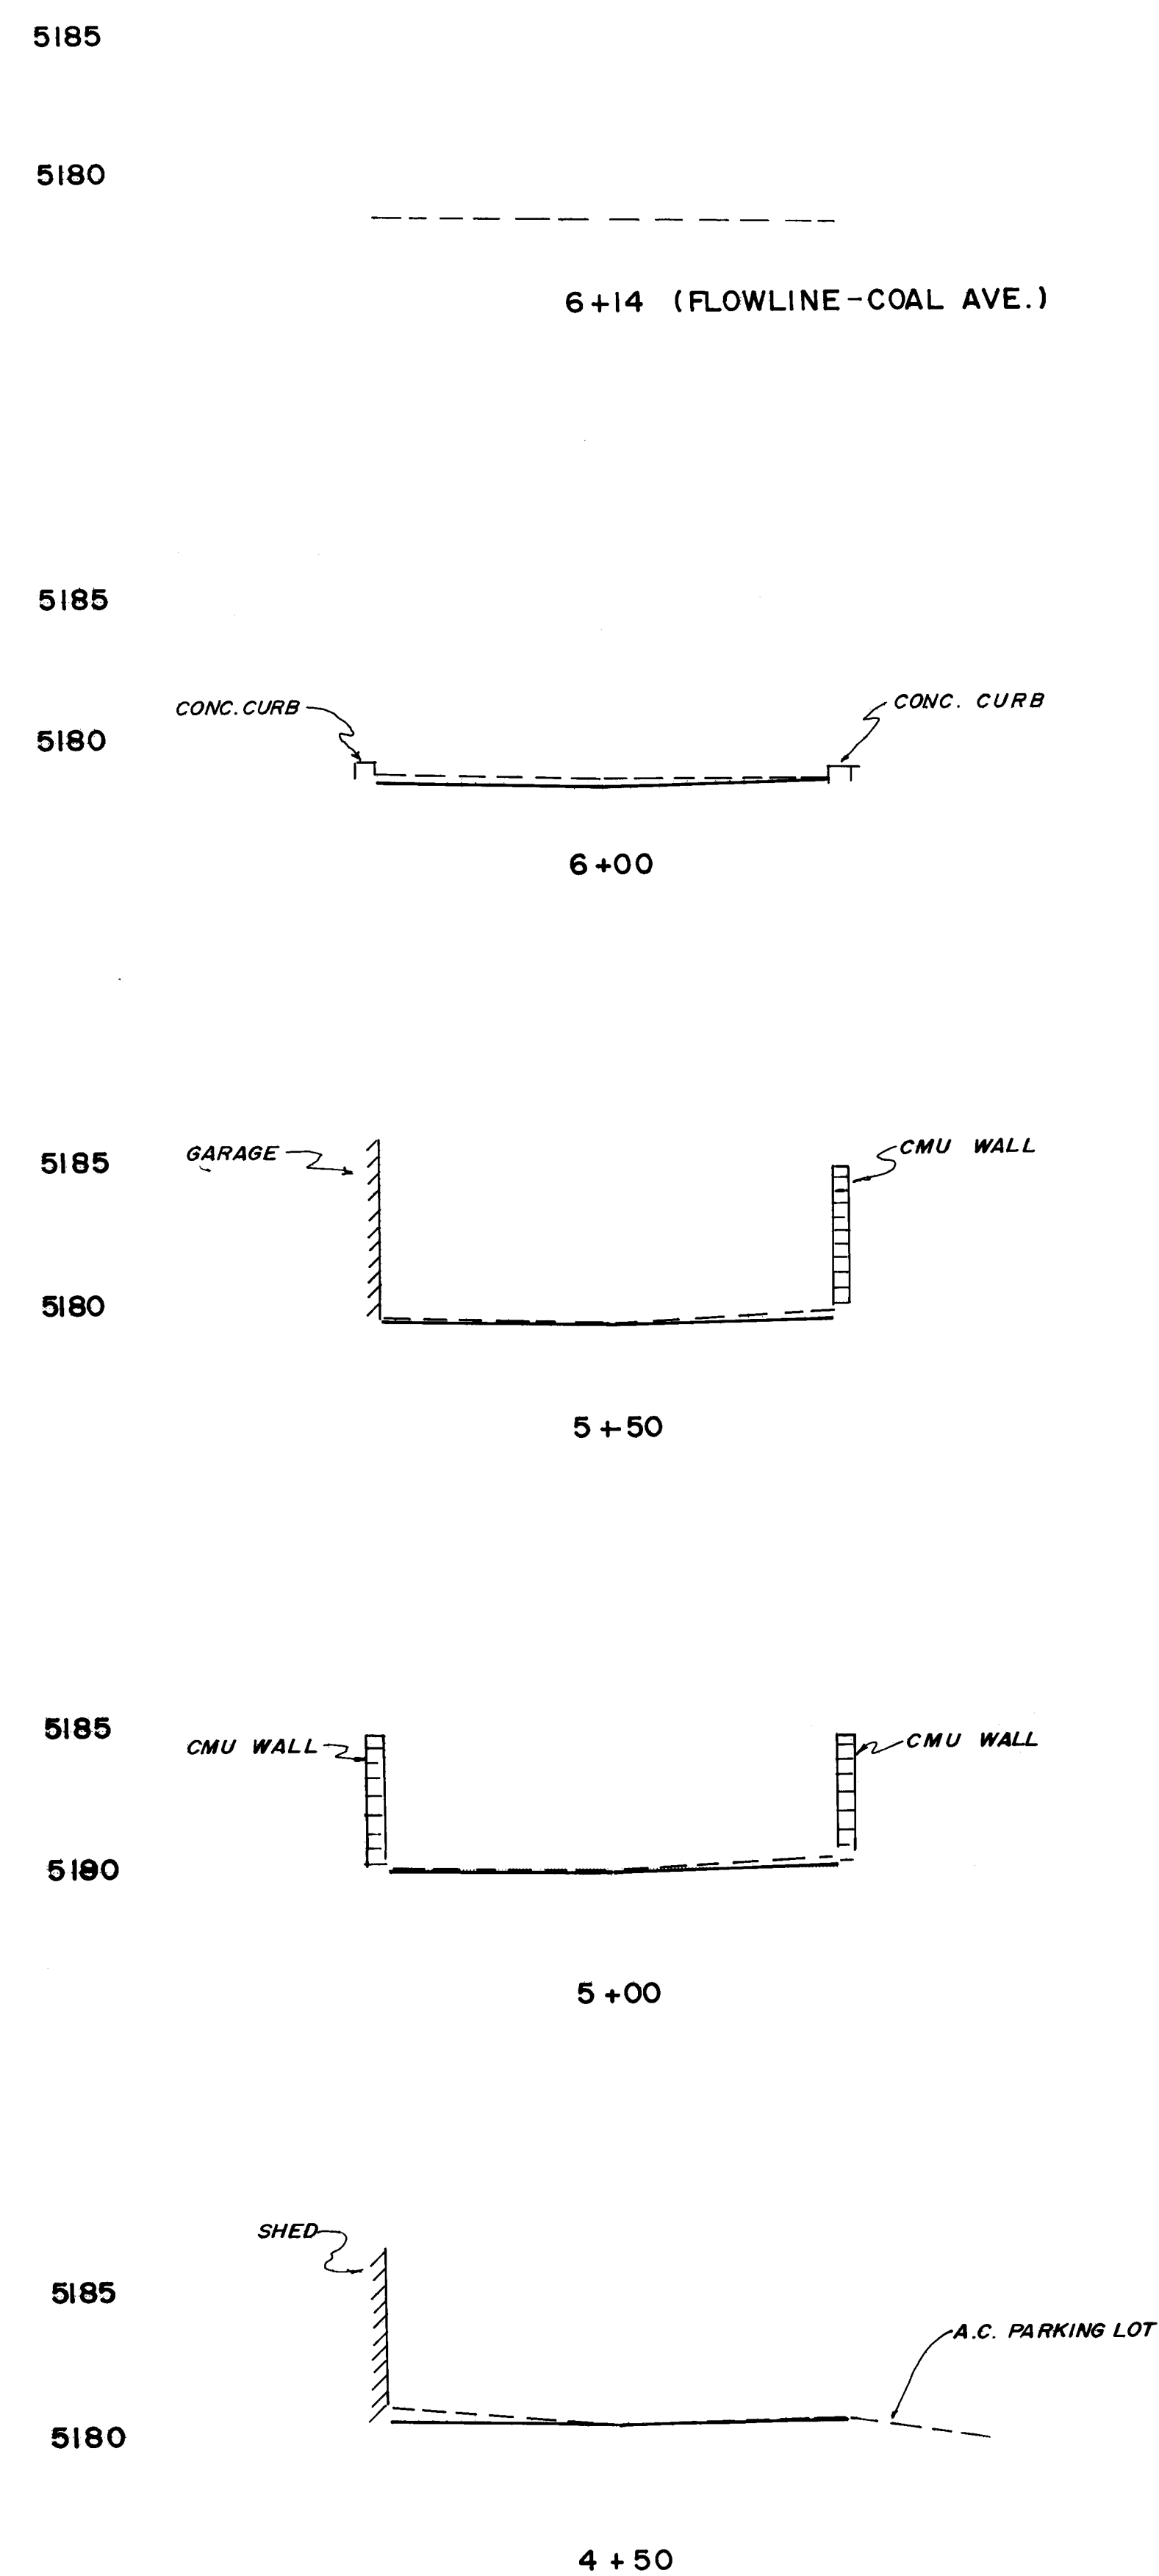

CITY OF ALBUQUERQUE MUNICIPAL DEVELOPMENT DEPARTMENT ENGINEERING DIVISION					
TITLE: ALLEY GRADES ALLEY WEST OF VASSAR DR. BETWEEN LEAD AVE. & COAL AVE. S.E.					
APPROVALS	ENGINEER	DATE	APPROVALS	ENGINEER	DATE
City Engineer	<i>Alpha</i>	<i>2/15/86</i>	Liquid Waste	<i>NA</i>	<i>2/20/86</i>
ACE - Design	<i>NA</i>		Traffic	<i>DA. Pines</i>	<i>10-9-</i>
ACE - Hydrology	<i>NA</i>	<i>10/9/85</i>	Water	<i>NA</i>	<i>2/3/86</i>
DRAWING NO.	2627		MAP NO.	K-16	
			SHEET	OF	
			3	3	3