


GRADES FOR ALLEY

NORTH OF GIBSON BLVD. BETWEEN CALIFORNIA ST.& DAKOTA ST.

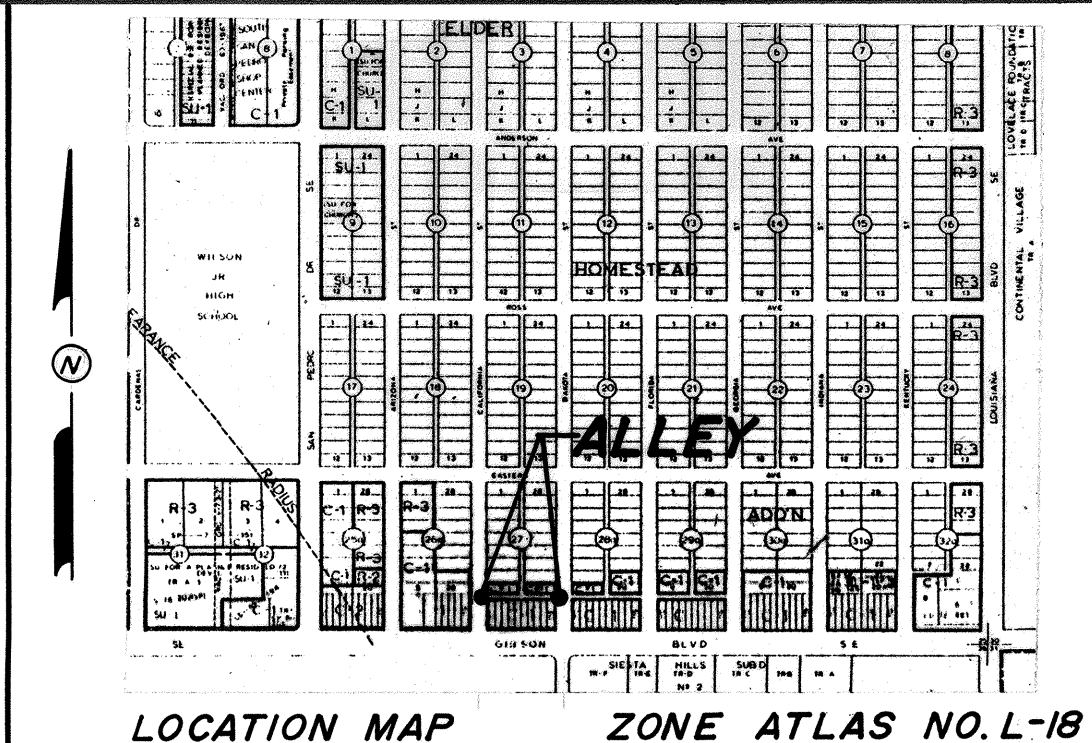

INDEX

<u>SHEET NO.</u>	<u>DESCRIPTION</u>
1 OF 3	TITLE SHEET
2 OF 3	PLAN & PROFILE
3 OF 3	CROSS SECTIONS

FOR INFORMATION ONLY


SCANNED
BY

1 2 3 4 5 6 7 8 9 10 11 12
26 2656 0185


NOTE: CITY APPROVAL IS FOR ALLEY GRADES ONLY.

CITY OF ALBUQUERQUE
MUNICIPAL DEVELOPMENT DEPARTMENT
ENGINEERING DIVISION

TITLE: GRADES FOR ALLEY NORTH OF GIBSON BOULEVARD, S.E. BETWEEN CALIFORNIA & DAKOTA STREETS, S.E.					
APPROVALS	ENGINEER	DATE	APPROVALS	ENGINEER	DATE
City Engineer	<i>NA</i>	11/1/85	Liquid Waste	<i>NA</i>	10/23/85
A.C.E.- Design	<i>NA</i>	11/1/85	Traffic	<i>NA</i>	10/23/85
Hydrology	<i>NA</i>	10/23/85	Water	<i>NA</i>	10/23/85
DRAWING NO.	2656	MAP NO.	L-18	SHEET	1 OF 3

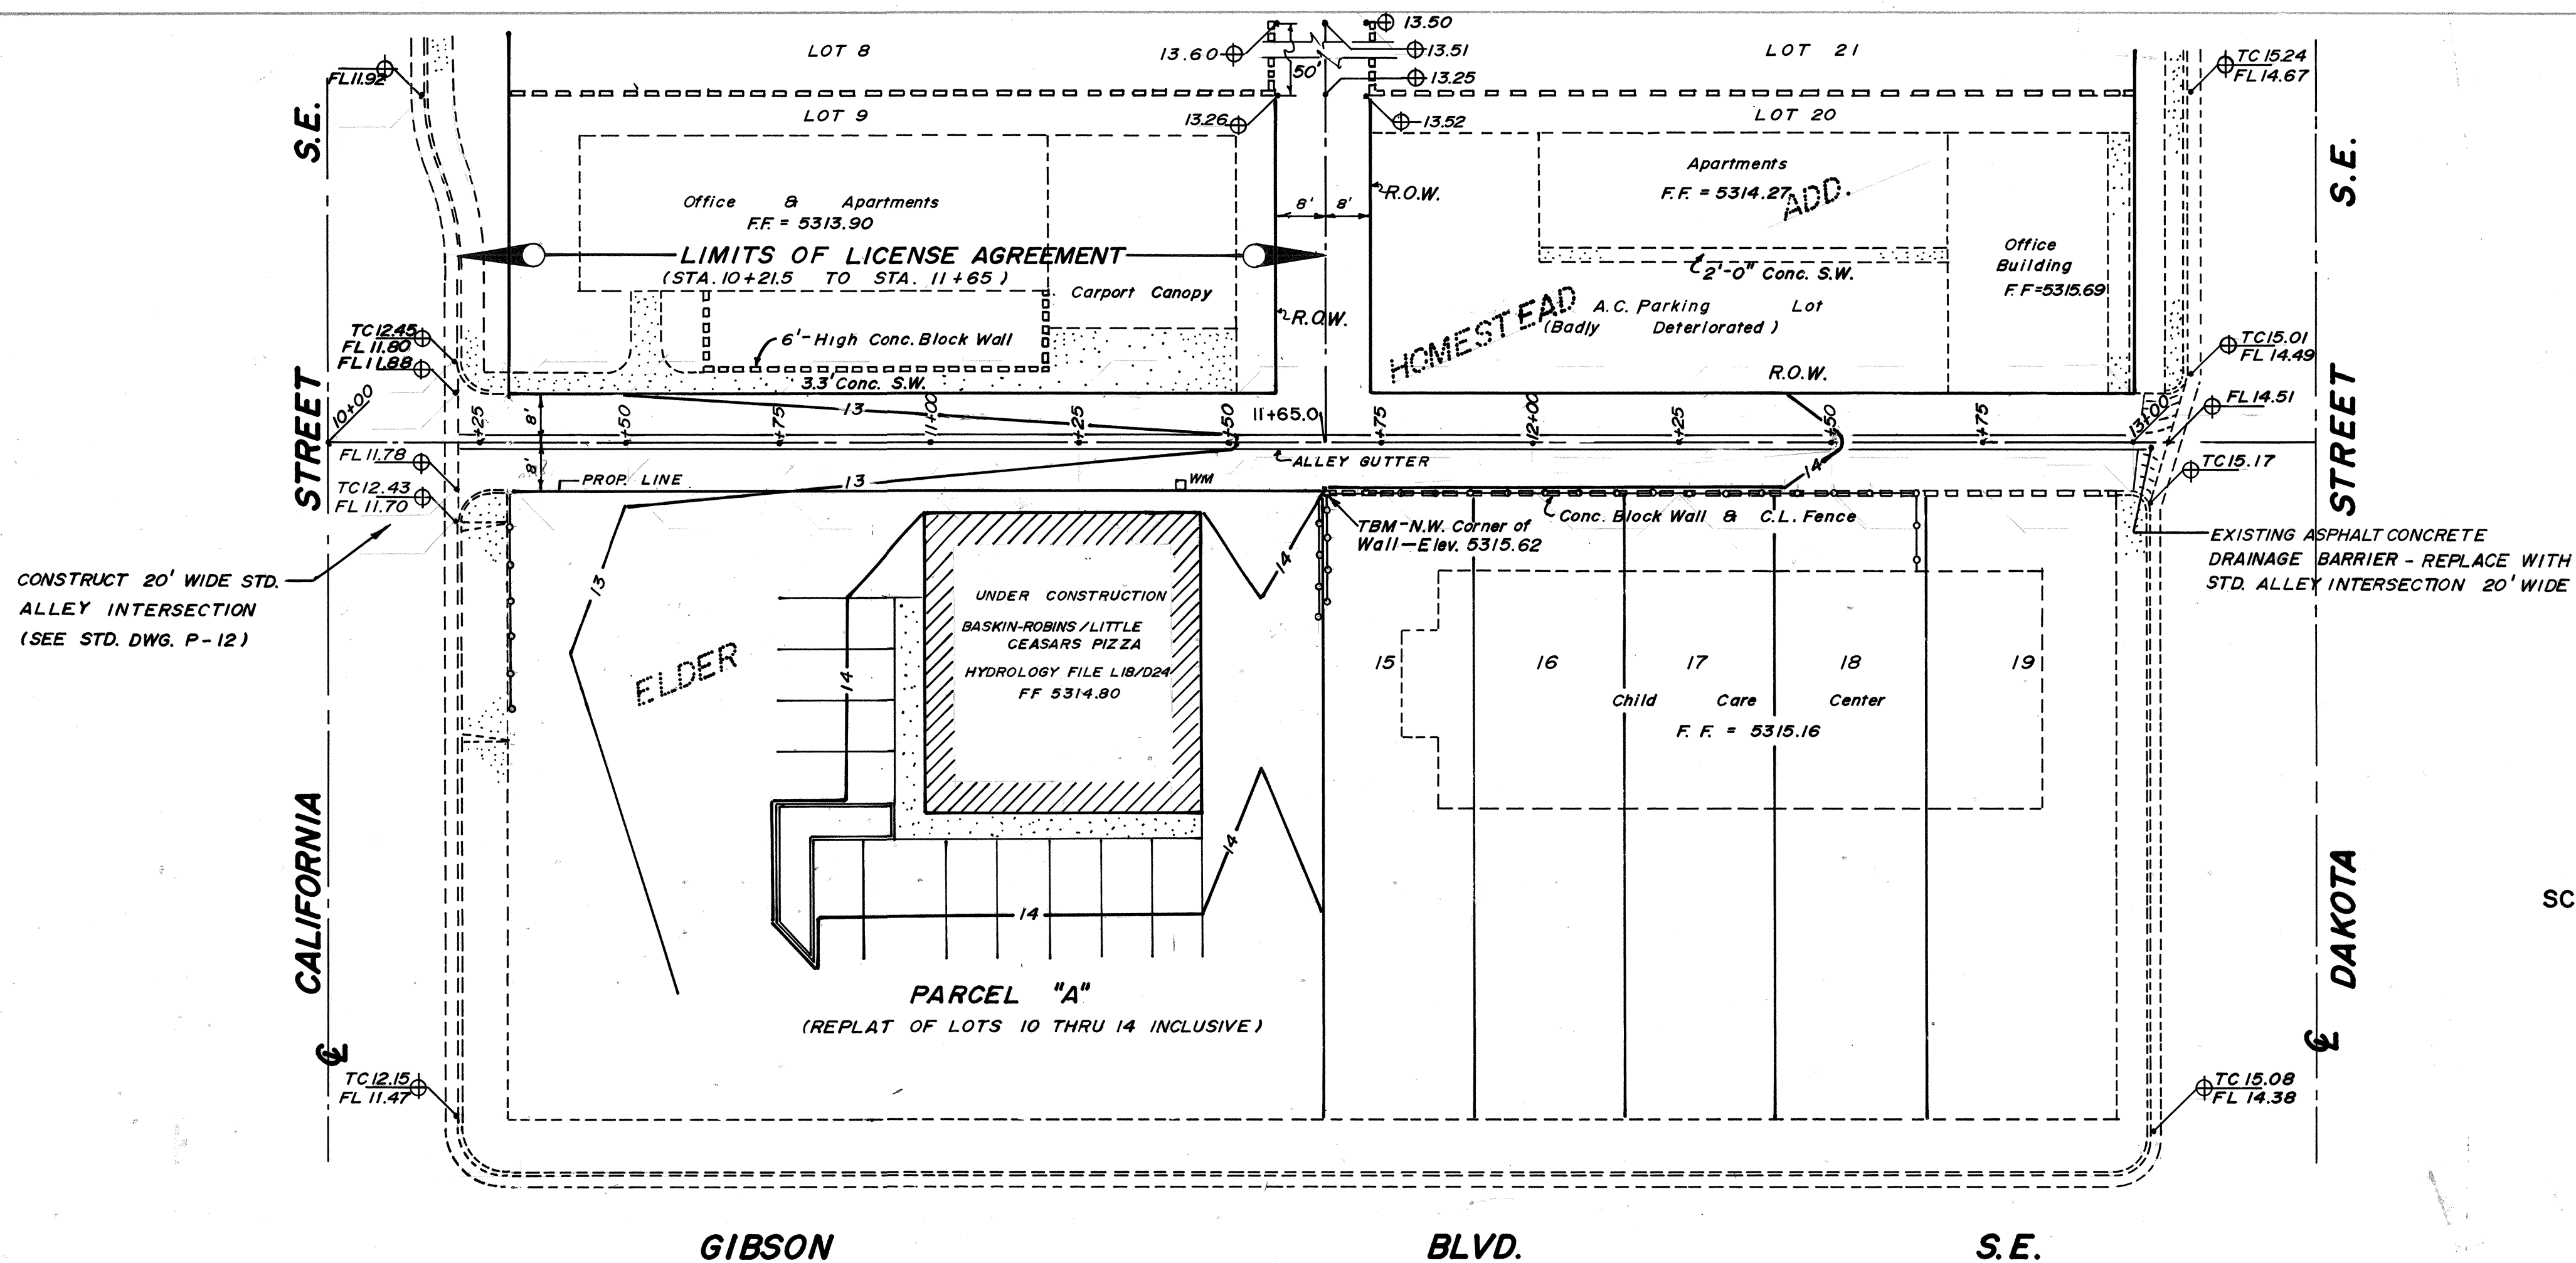

SCALE: 1" = 20' HORIZ.
1" = 2' VERT.

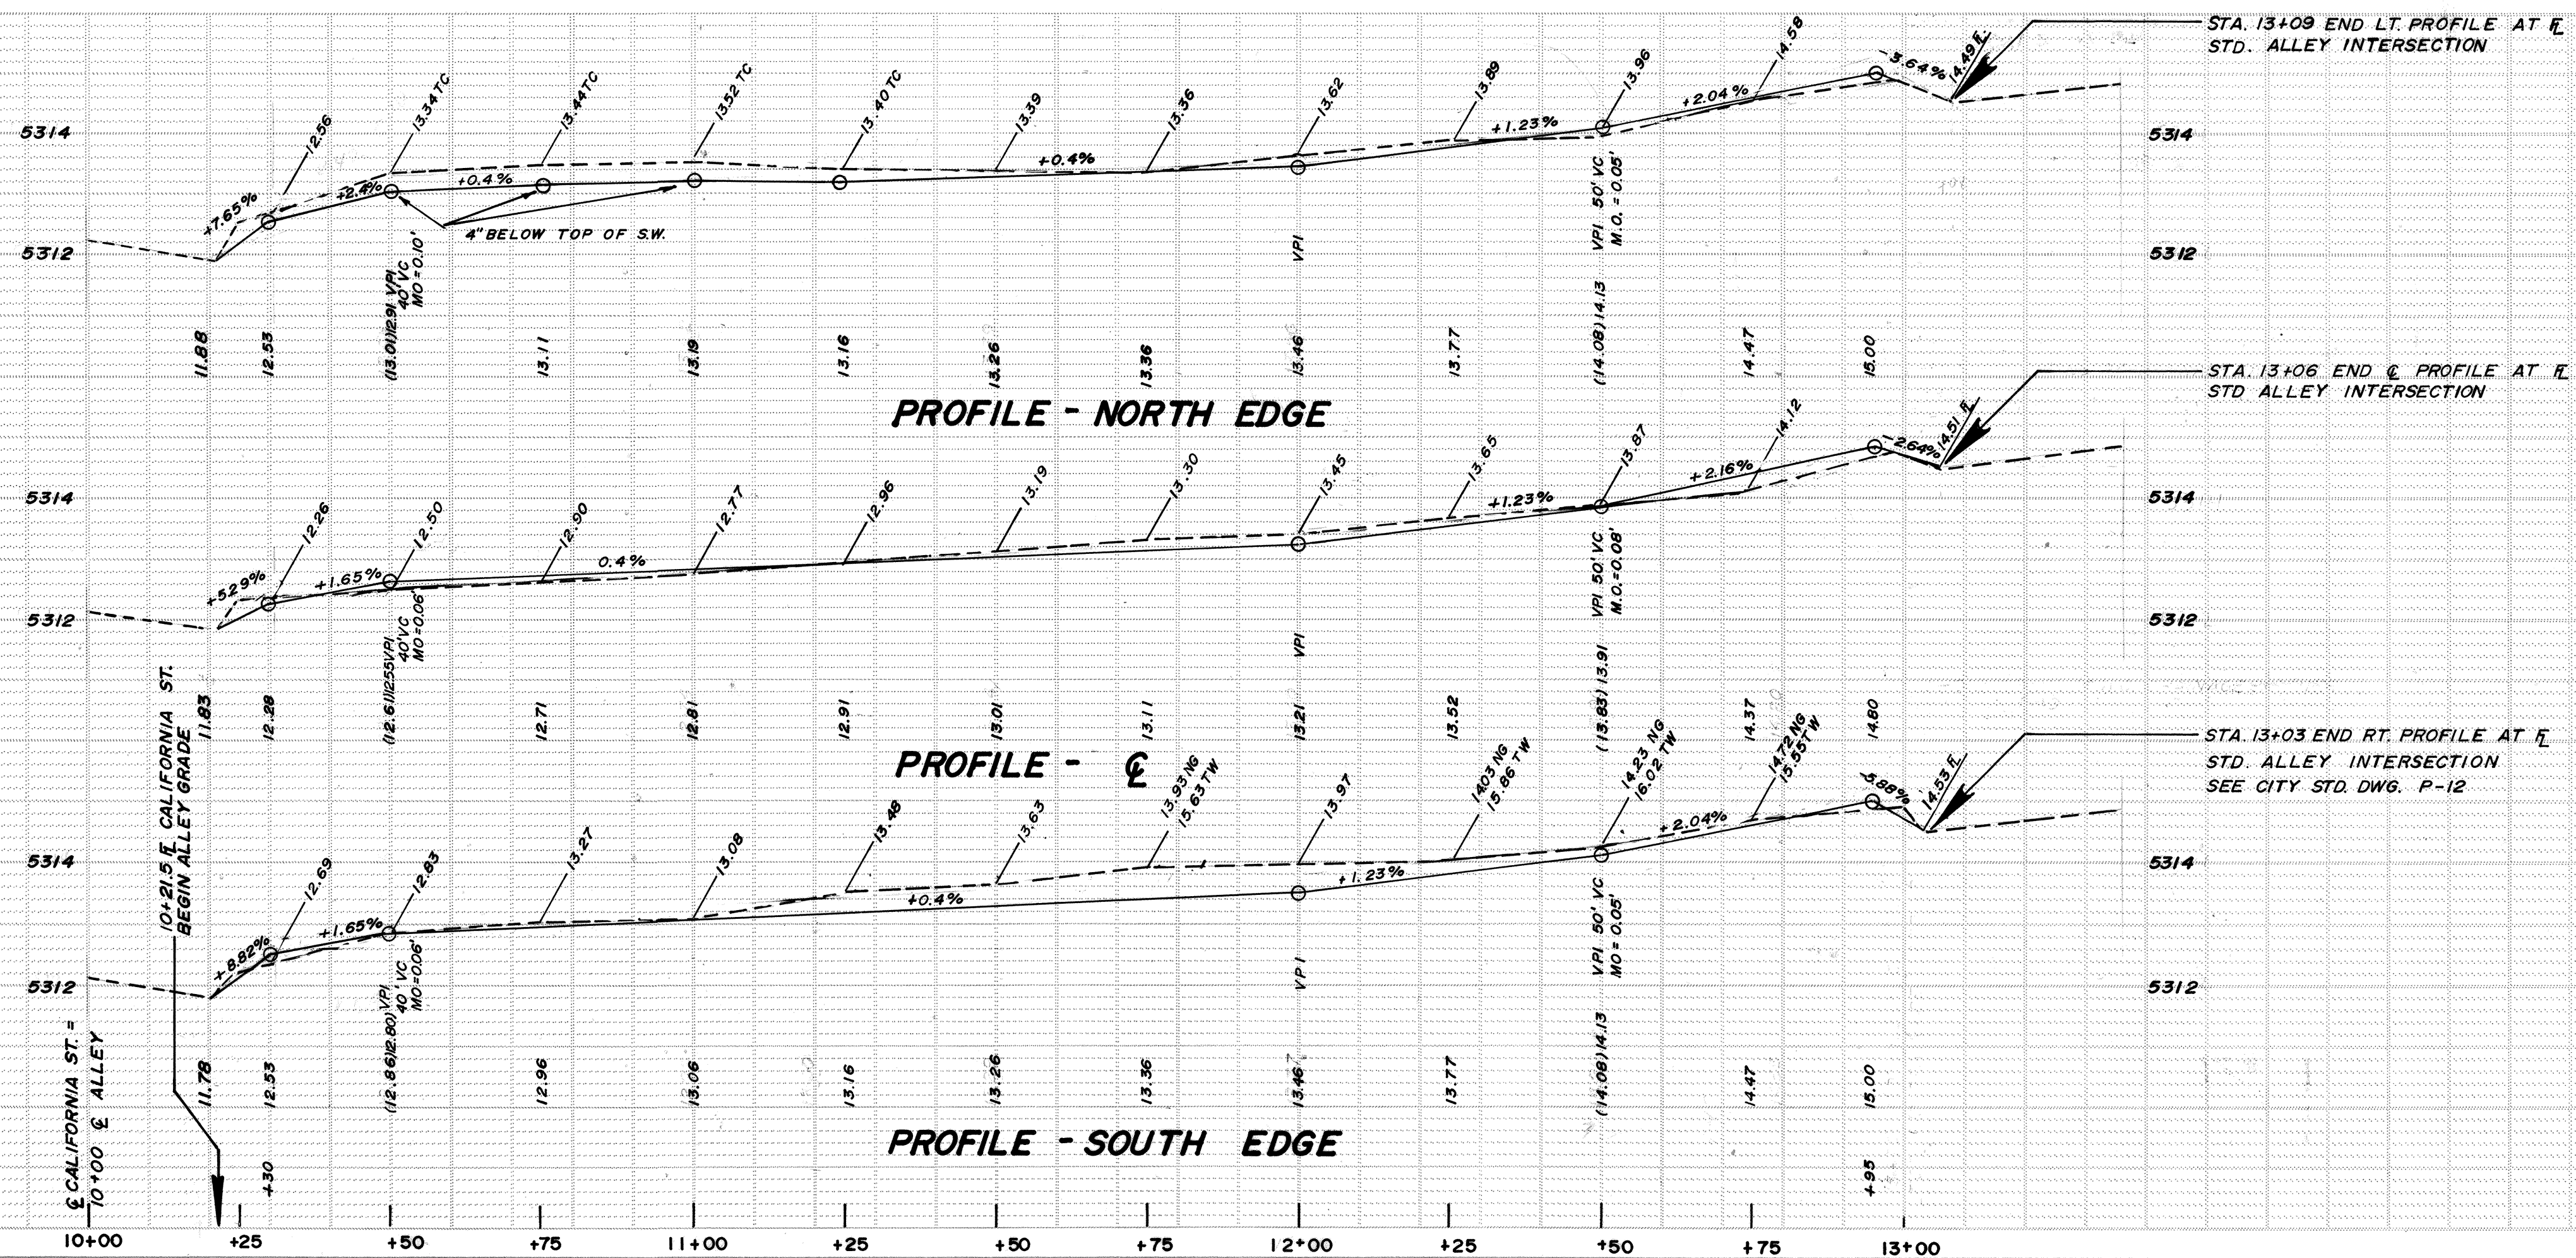

GENERAL NOTES:

- All work detailed on these plans to be performed under contract shall, except as otherwise stated or provided for hereon, be constructed in accordance with the Interim Specifications for Public Works Construction, 1985, together with the Standard Drawings contained therein.
- Two (2) working days prior to any excavation, contractor must contact Line Locating Service, 765-1234, for location of existing utilities.
- Prior to construction, the contractor shall verify the horizontal and vertical locations of all obstructions. Should a conflict exist, the contractor shall notify the engineer or surveyor so that the conflict can be resolved with a minimum amount of delay.

FOR INFORMATION ONLY

LEGEND

- EXIST. SPOT ELEV.
- EXIST. CHAIN LINK FENCE
- EXIST. WATER METER
- EXISTING CONC. BK. WALL
- NEW CONTOUR LINE
- TOP OF CURB (CONC)
- NATURAL GRADE
- CONCRETE

NOTE: CITY APPROVAL IS FOR ALLEY GRADES ONLY.

CITY OF ALBUQUERQUE
MUNICIPAL DEVELOPMENT DEPARTMENT
ENGINEERING DIVISION


TITLE:
GRADES FOR ALLEY NORTH OF GIBSON BOULEVARD, S.E. BETWEEN CALIFORNIA & DAKOTA STREETS, S.E.

APPROVALS	ENGINEER	DATE	APPROVALS	ENGINEER	DATE
City Engineer	R. Peña	11/1/85	Liquid Waste	R. Peña	10/23/85
A.C.E.-Design	R. Peña	11/1/85	Traffic	R. Peña	10/23/85
Hydrology	R. Peña	10/23/85	Water	R. Peña	10/23/85

DRAWING NO. 2656 MAP NO. L-18 SHEET 2 OF 3

26 26560285

AS BUILT INFORMATION		BENCH MARKS		SURVEY INFORMATION		ENGINEER'S SEAL	
CONTRACTOR	DATE	NO. G-3 A STANDARD MNSHC BRASS TABLET SET	DATE	FIELD NOTES	NO.	NO.	NO.
WORK BY	DATE	IN TOP OF CONCRETE POST FLUSH WITH THE	DATE	BY	85-01	REMARKS	DESIGN
INSPECTOR'S	DATE	MEDIAN AT THE INTERSECTION OF GIBSON BLVD.	DATE	F.D.L.		REVISIONS	DESIGN
ACCEPTANCE BY	DATE	AND SAN PEDRO BLVD. S.E. ELEV. 5312.15	DATE			NO.	DATE
VERIFICATION BY	DATE		DATE			DATE	DATE
DRAWING BY	DATE		DATE			DATE	DATE
CHECKED BY	DATE		DATE			DATE	DATE
RECORDED BY	DATE		DATE			DATE	DATE
NO.						DATE	DATE

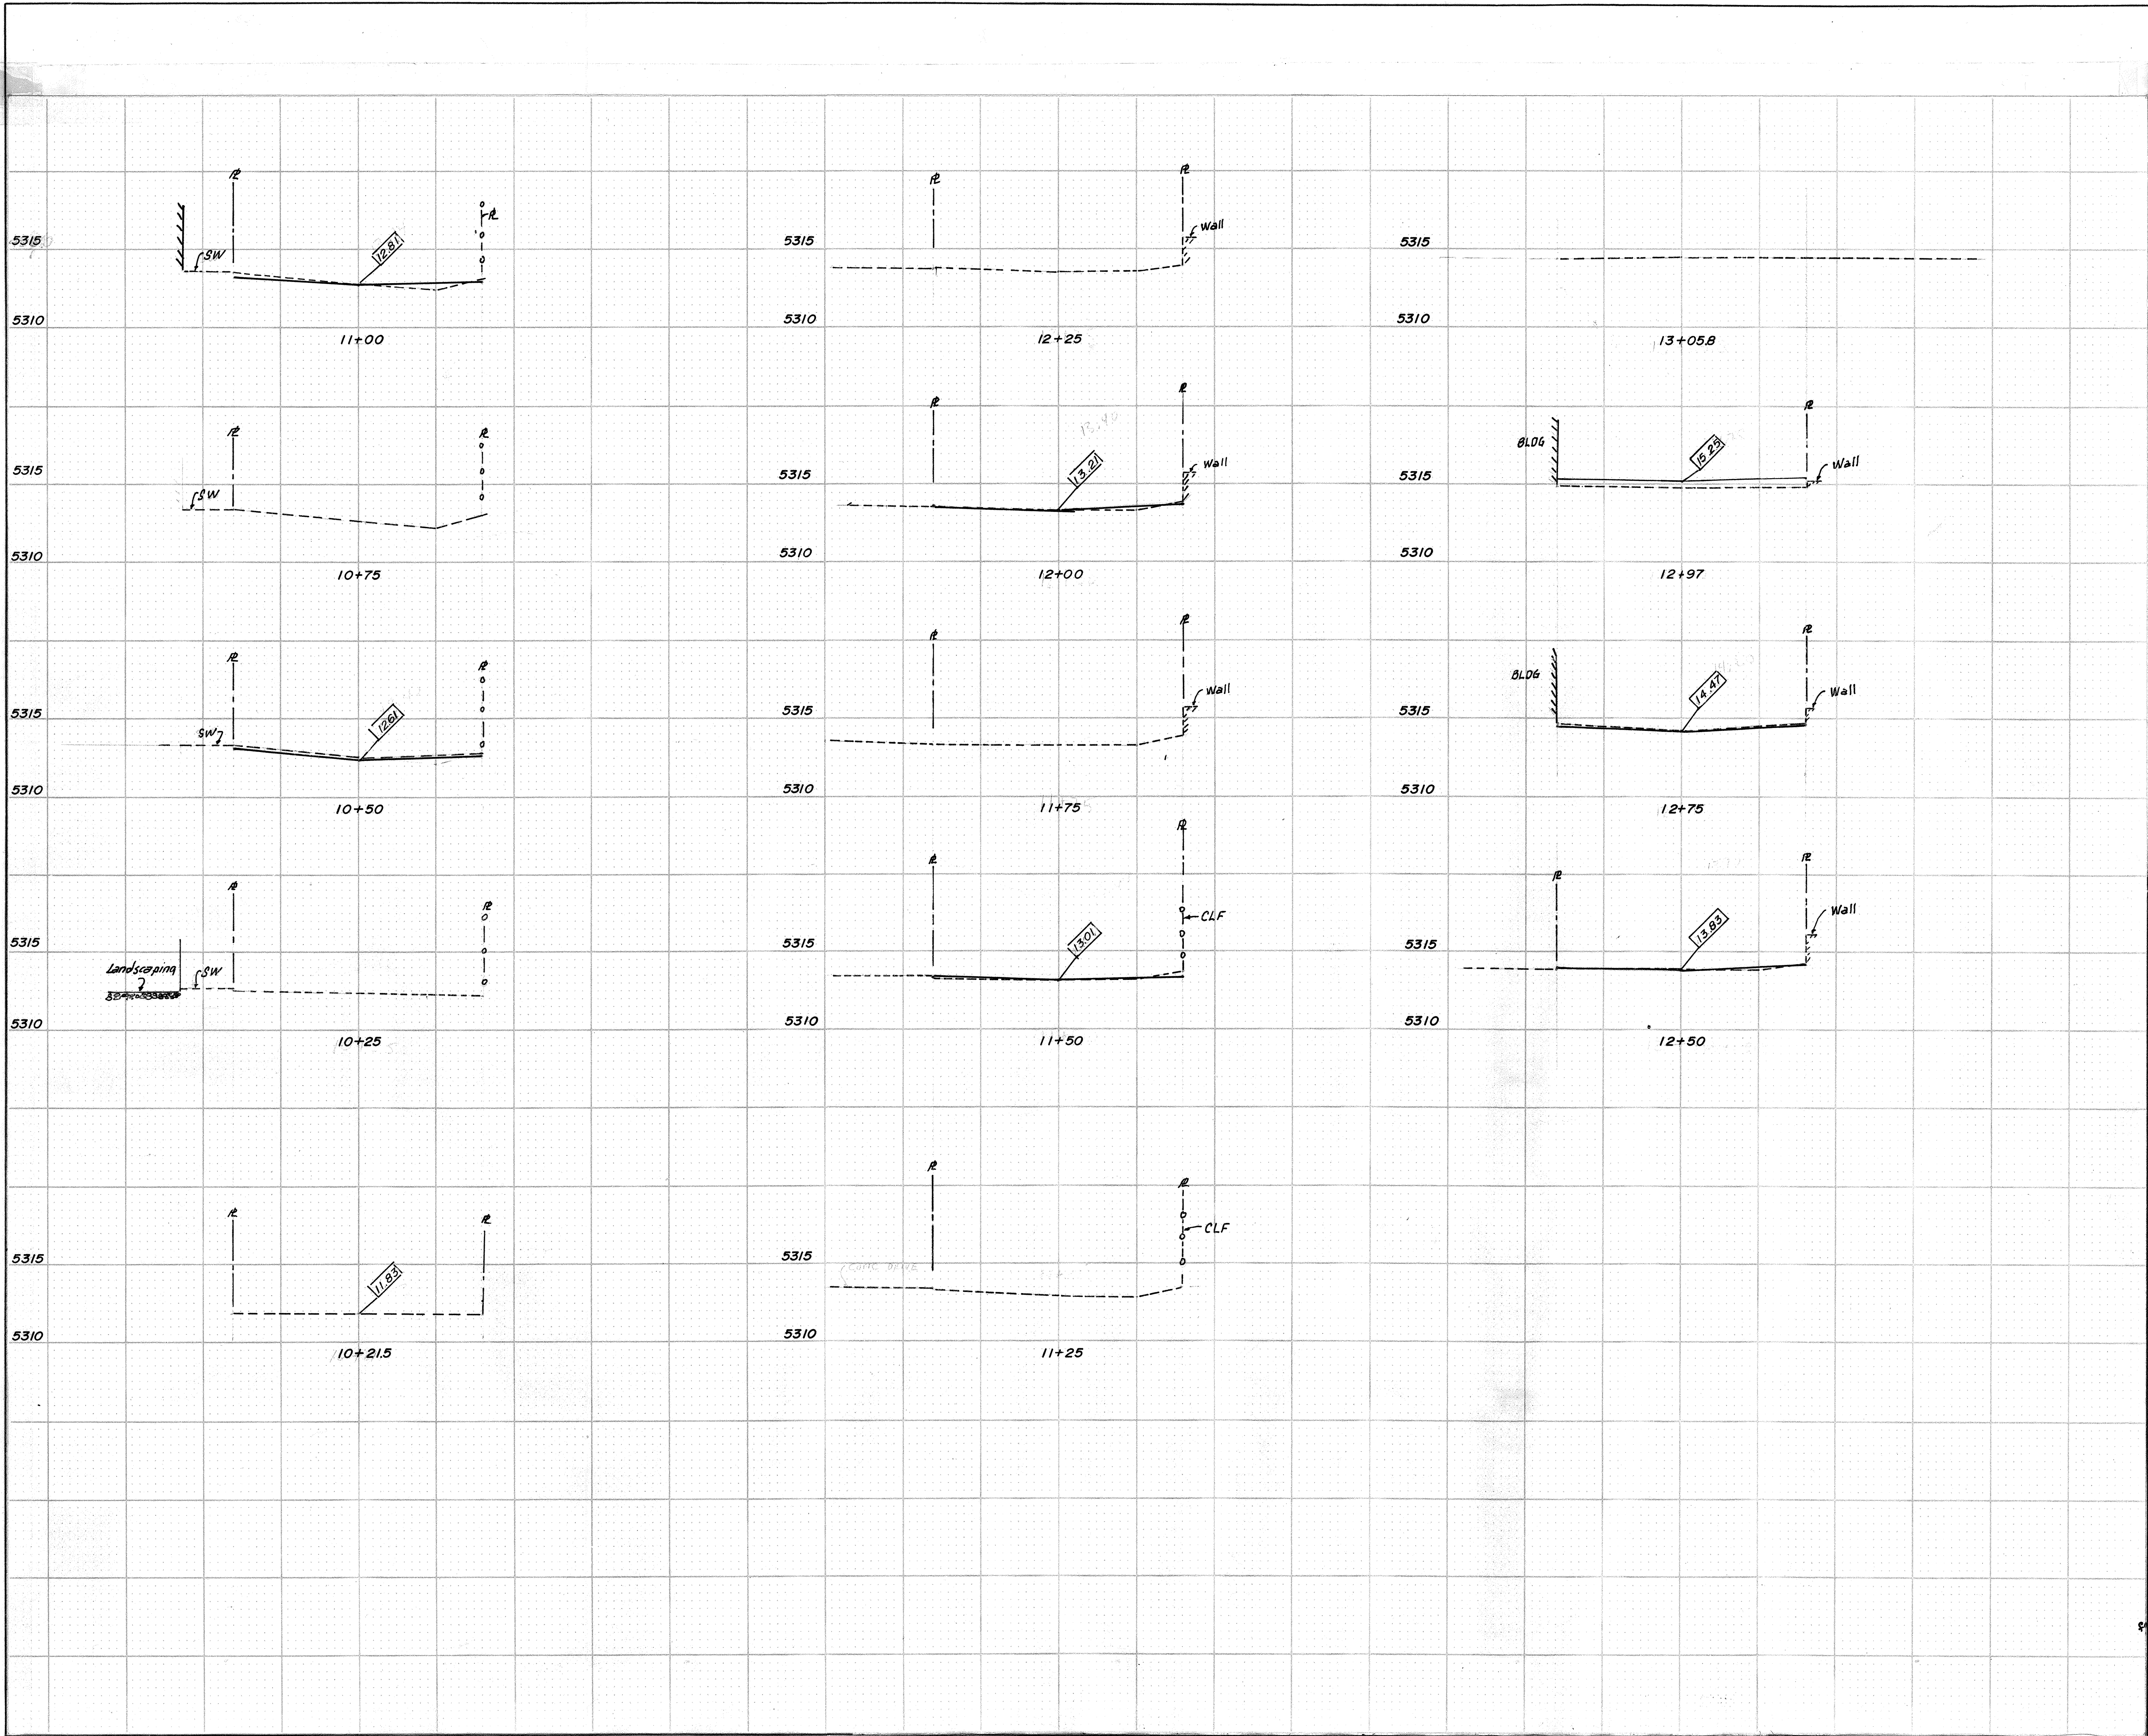

ENGINEER'S SEAL		SURVEY INFORMATION		BENCH MARKS		AS BUILT INFORMATION	
NO. DATE		FIELD NOTES		SEE SHEET 2 OF 3		CONTRACTOR	
REMARKS		BY		DATE		WORK	
REVISIONS		NO.		DATE		STAKED BY	
DESIGNED BY		BY		DATE		INSPECTOR	
DRAWN BY		NO.		DATE		FIELD	
CHECKED BY		NO.		DATE		CHANGE BY	
		NO.		DATE		VERIFICATION BY	
		NO.		DATE		CORRECTED BY	
		NO.		DATE		MICRO-FILM INFORMATION	
		NO.		DATE		RECORDED BY	
		NO.		DATE		NO.	
FOR INFORMATION ONLY							
SCANNED BY							
26 2656 0385							
CITY OF ALBUQUERQUE MUNICIPAL DEVELOPMENT DEPARTMENT ENGINEERING DIVISION							
TITLE: CROSS SECTIONS GRADES FOR ALLEY NORTH OF GIBSON BOULEVARD, S.E. BETWEEN CALIFORNIA & DAKOTA STREETS, S.E.							
APPROVALS	ENGINEER	DATE	APPROVALS	ENGINEER	DATE		
City Engineer	ALC	11/1/85	Liquid Waste	R. Pena	11/1/85		
A.C.E. - Design	ALC	11/1/85	Traffic	R. Pena	11/1/85		
Hydrology	ALC	11/1/85	Water	R. Pena	11/1/85		
DRAWING NO. 2656		MAP NO. L-18		SHEET 3		OF 3	