


PROFILE	BY	DATE
SURVEYED		
PLOTTED		
NOTE BOOK		
8. ME. NOTED		
STRUCTURE NOTAINS IN HD.		
NO		

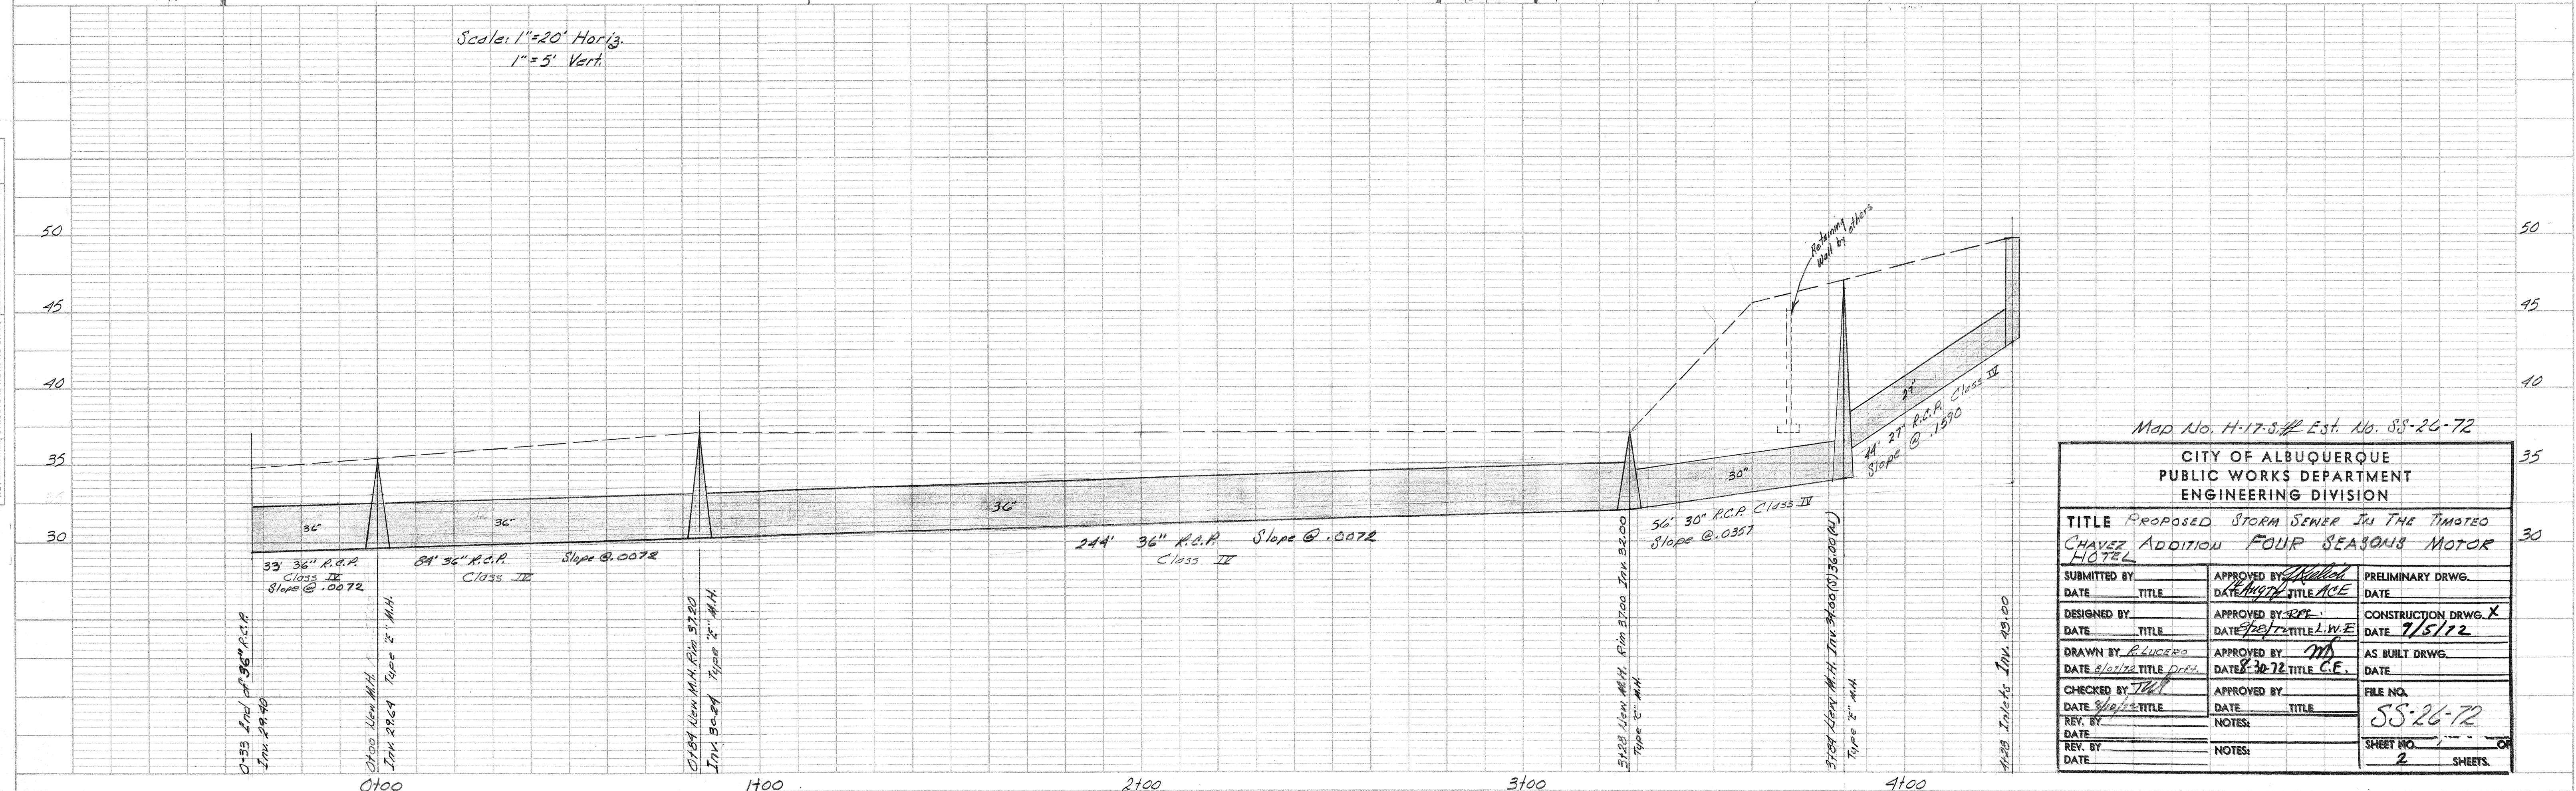

1. Construct 18" Dia. Opening on Common Walls.
2. Continuous Nose Plate to have 75' Radius, $\Delta = 79.3944^\circ$

1'-0"

3/4"

1'-7" O.C.

L 3 1/2 x 3 1/2 x 3/8 x 22'1/2" (Type II)

NOTE: Provide 4" transition each side of Inlet when installing inlet @ low point of Curb & Gutter.

30' New 6' Sidewalk

3-Double 12" Inlets

SEE NOTE 1

Expansion Joint

STANDARD Curb

NOTE: Provide 4" transition each side of Inlet when installing inlet @ low point of Curb & Gutter.

40' Paving

4' to 6' R/W

60' NE.

PROSPECT AVENUE

40' Paving

4' to 6' R/W

60' NE.

SOLANO DRIVE

SCALE: 1" = 10'

Right of Way

R.C.

$\Delta = 76^\circ 08'$

$R = 75.00'$

$T = 58.74'$

$L = 99.66'$


$D = 79.39'$



Technical drawing of a tapered shaft. The total length is 32 1/2 inches. There are two 1-inch wide sections. The diameter at the right end is 1 1/4 inches.

Provide 2-Layers of #4
bars @ 6" On Center each
way with a minimum of 1 1/2"
Cover For 6'-0" dia. Manholes.

C-2830 FRAME and GRATE
COMCO FOUNDRY INC. or Approved Equal
No Scale

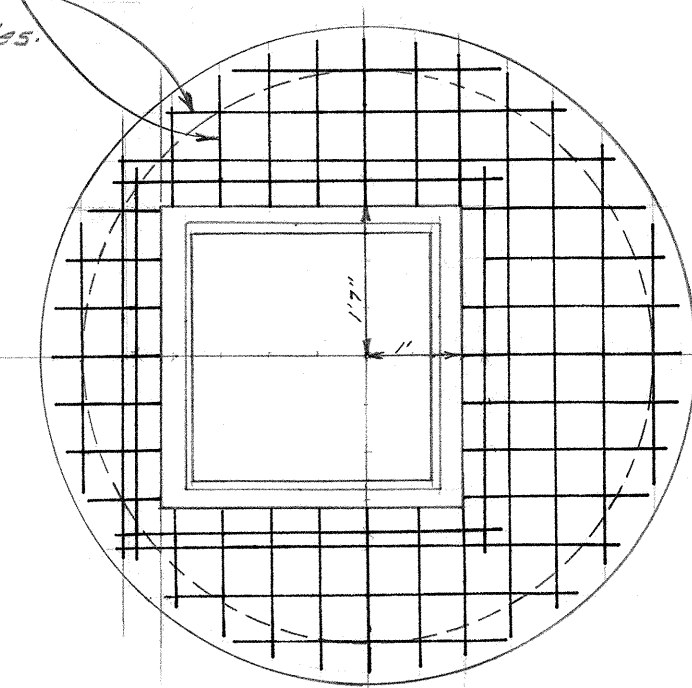

REINFORCING FOR PRECAST CONCRETE COVER
Scale $\frac{1}{2}'' = 1'$

[illegible]

CITY OF ALBUQUERQUE PUBLIC WORKS DEPARTMENT ENGINEERING DIVISION			
TITLE DETAIL SHEET			
SUBMITTED BY	APPROVED BY	PRELIMINARY DRWG.	
DATE	DATE	DATE	
DESIGNED BY	APPROVED BY	CONSTRUCTION DRWG. ☒	
DATE	DATE	DATE	
DRAWN BY	APPROVED BY	AS BUILT DRWG.	
DATE	DATE	DATE	
CHECKED BY	APPROVED BY	FILE NO.	
DATE	DATE	55-26-72	
REV. BY	TITLE	SHEETS	
DATE	NOTES:	2	
REV. BY	NOTES:	OF	
DATE		SHEETS	