



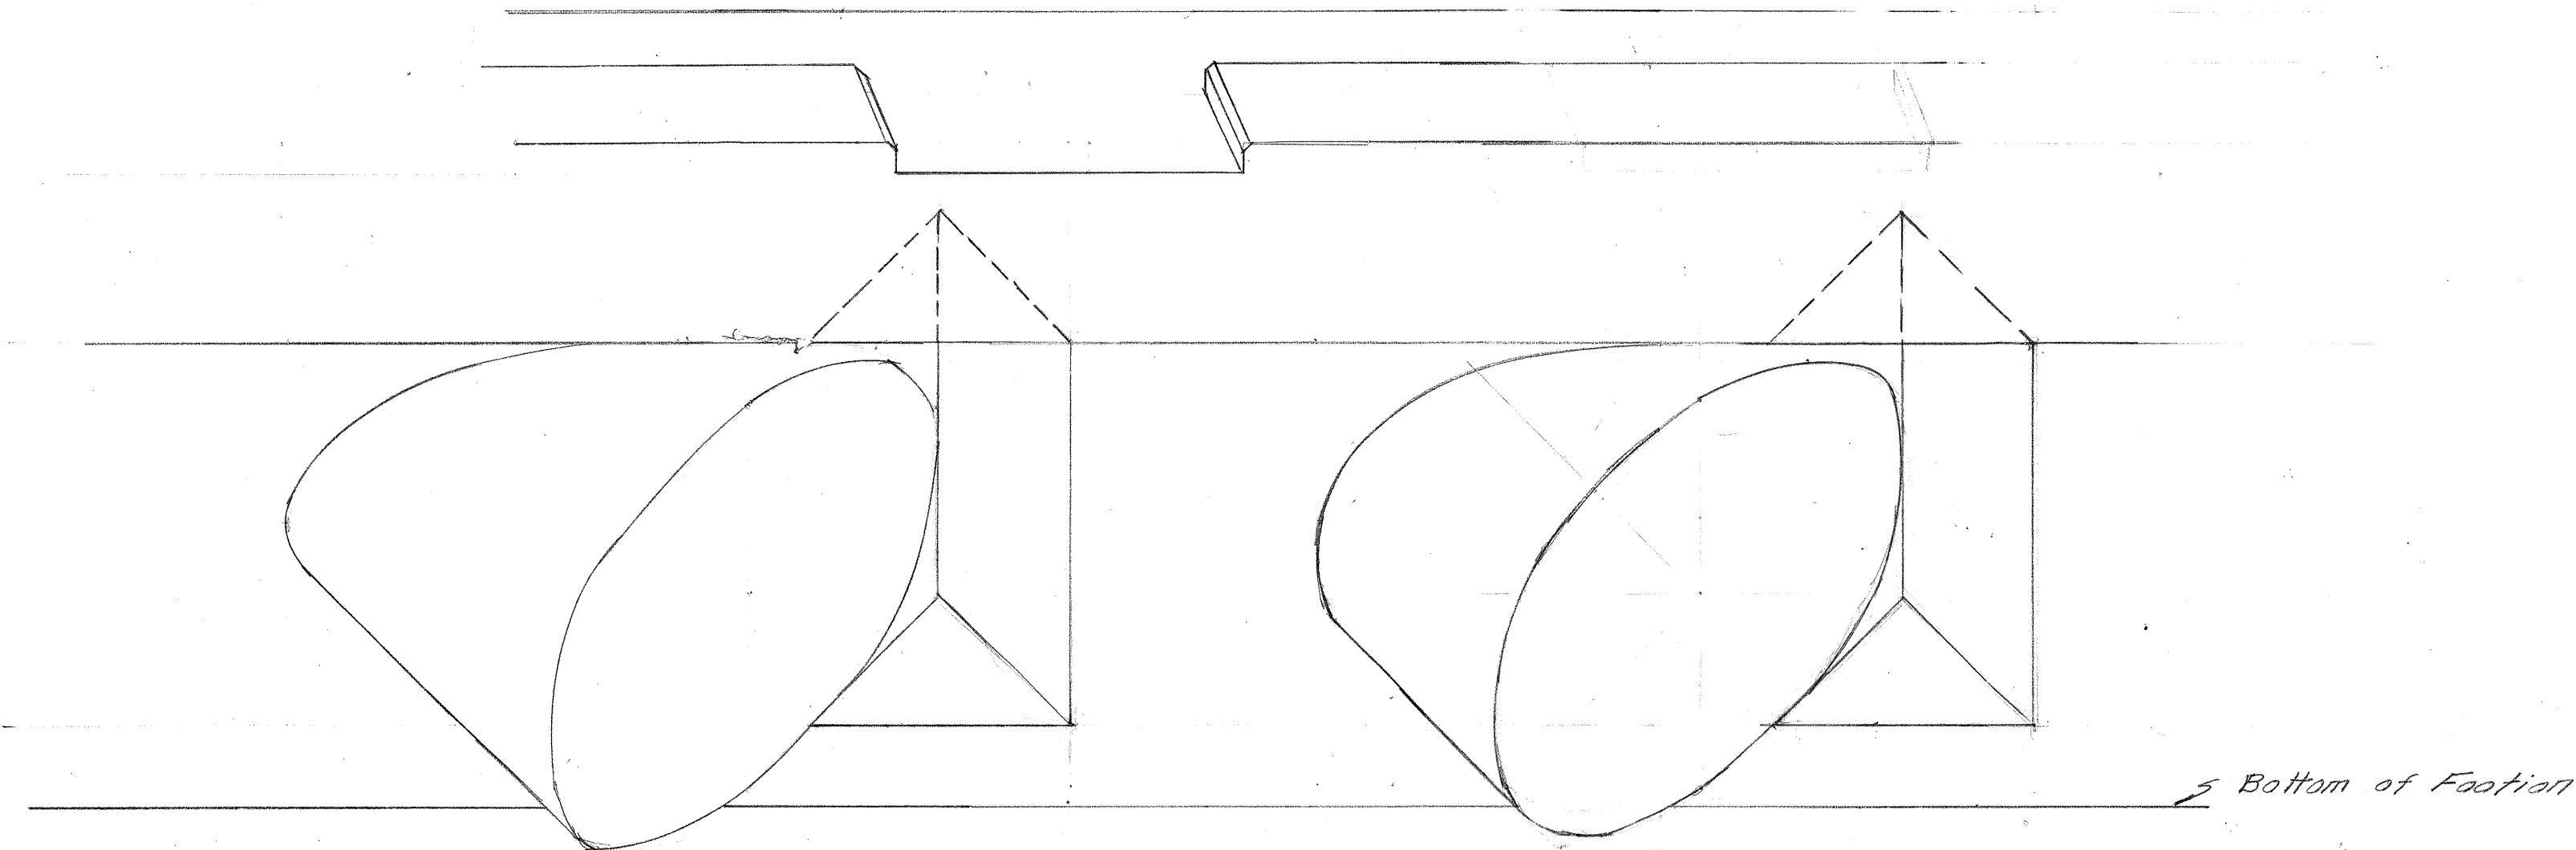


# MENAIL - EMBUDO REPAIR

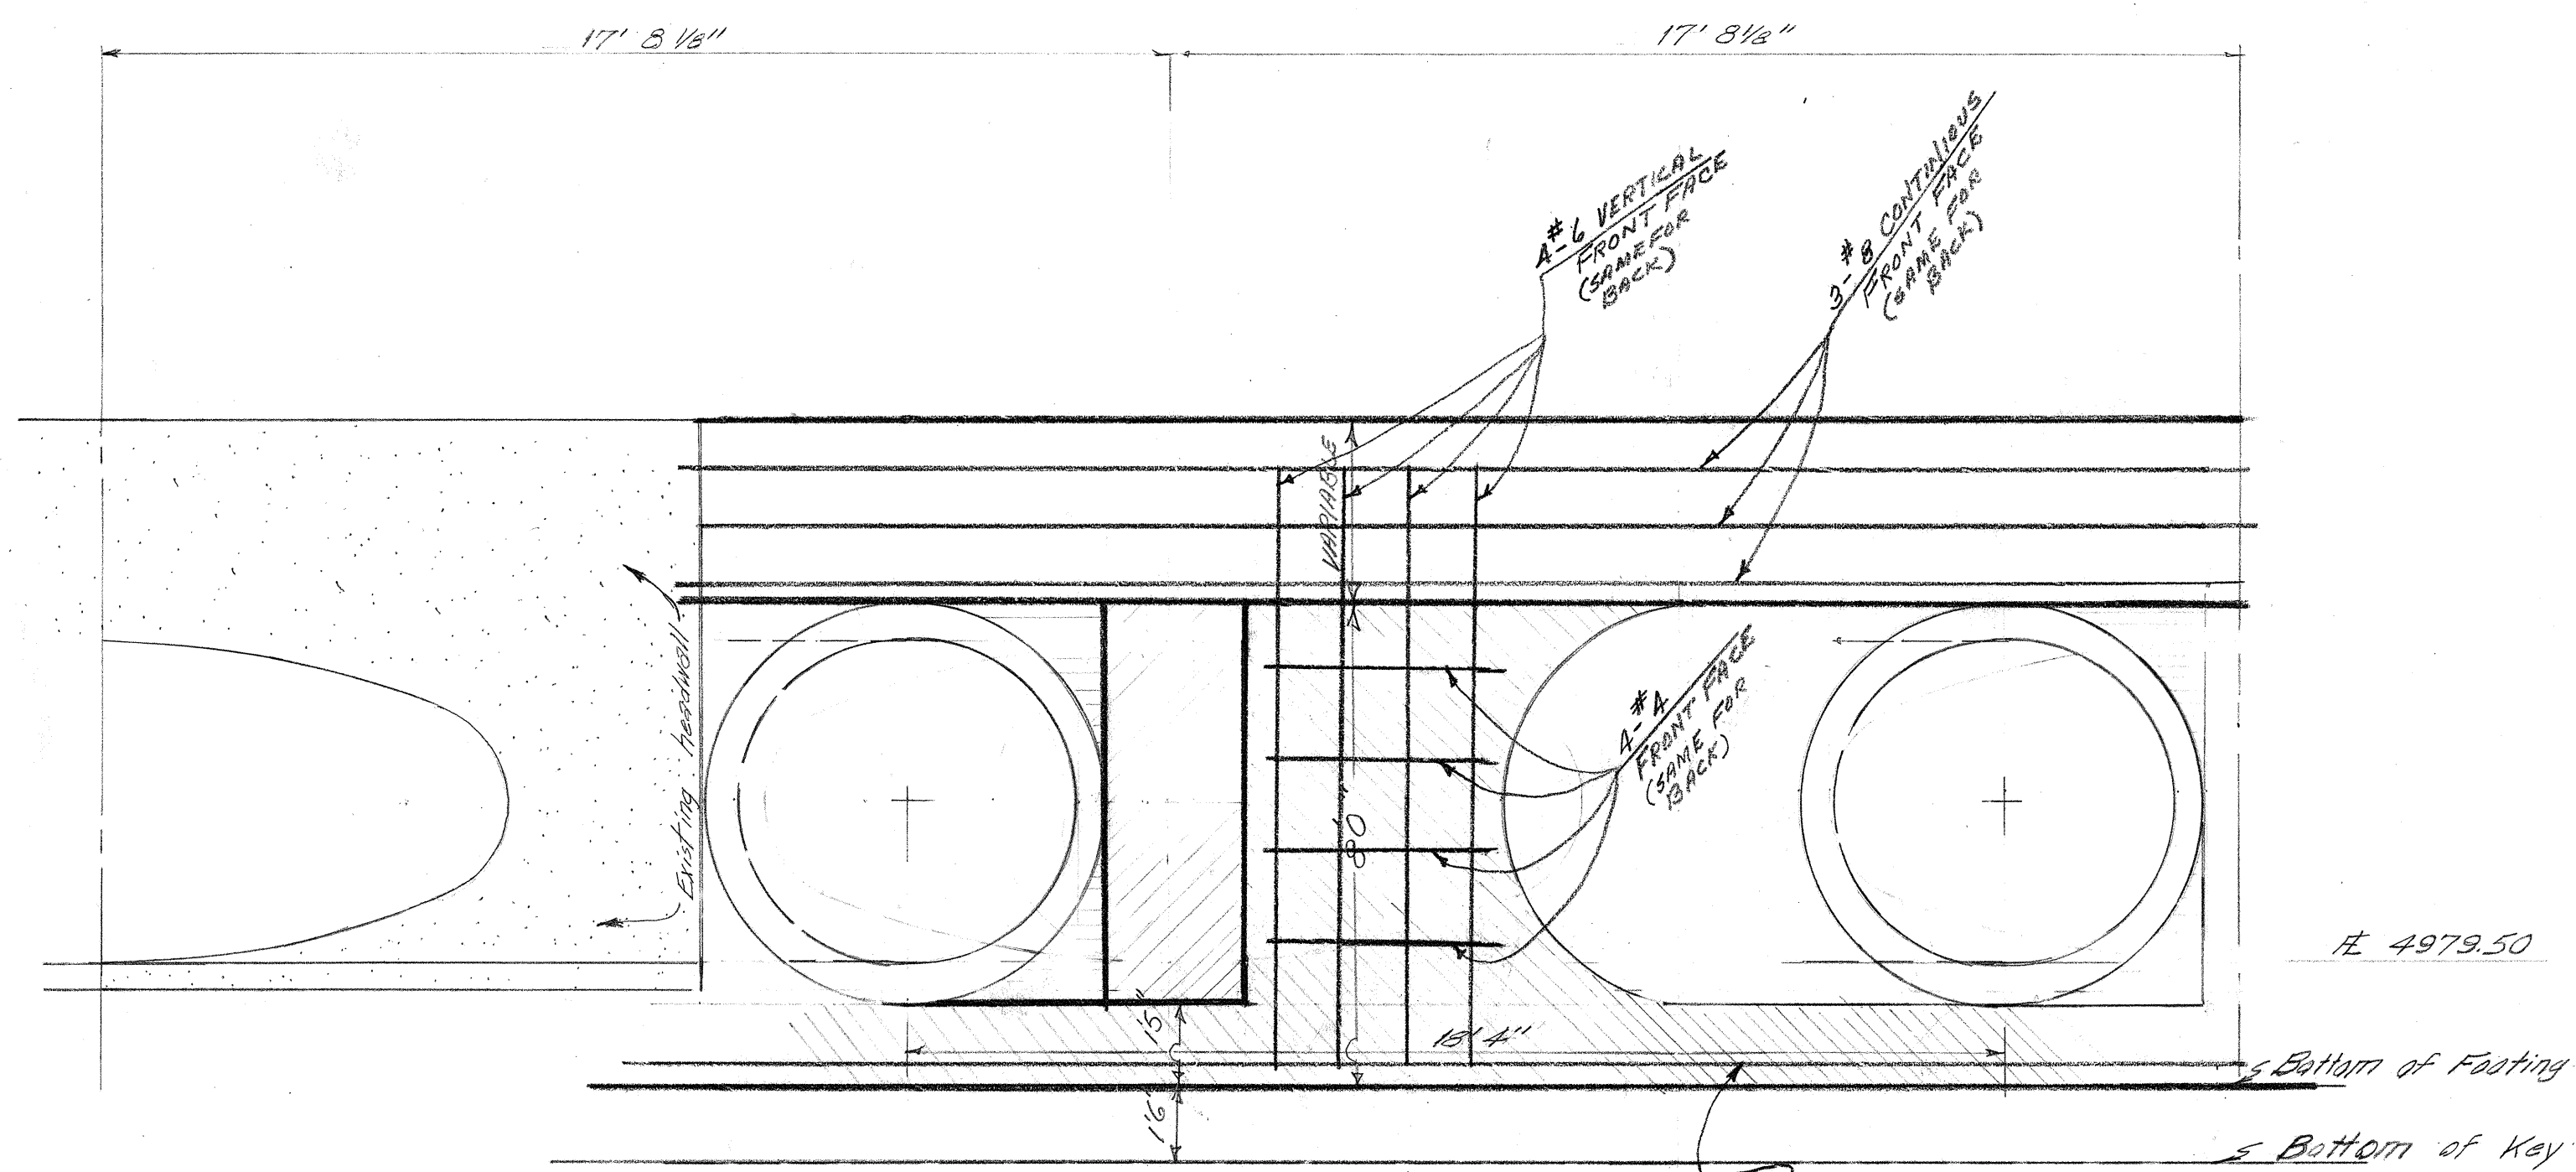

HEADWALL ELEVATION

#6 continuous

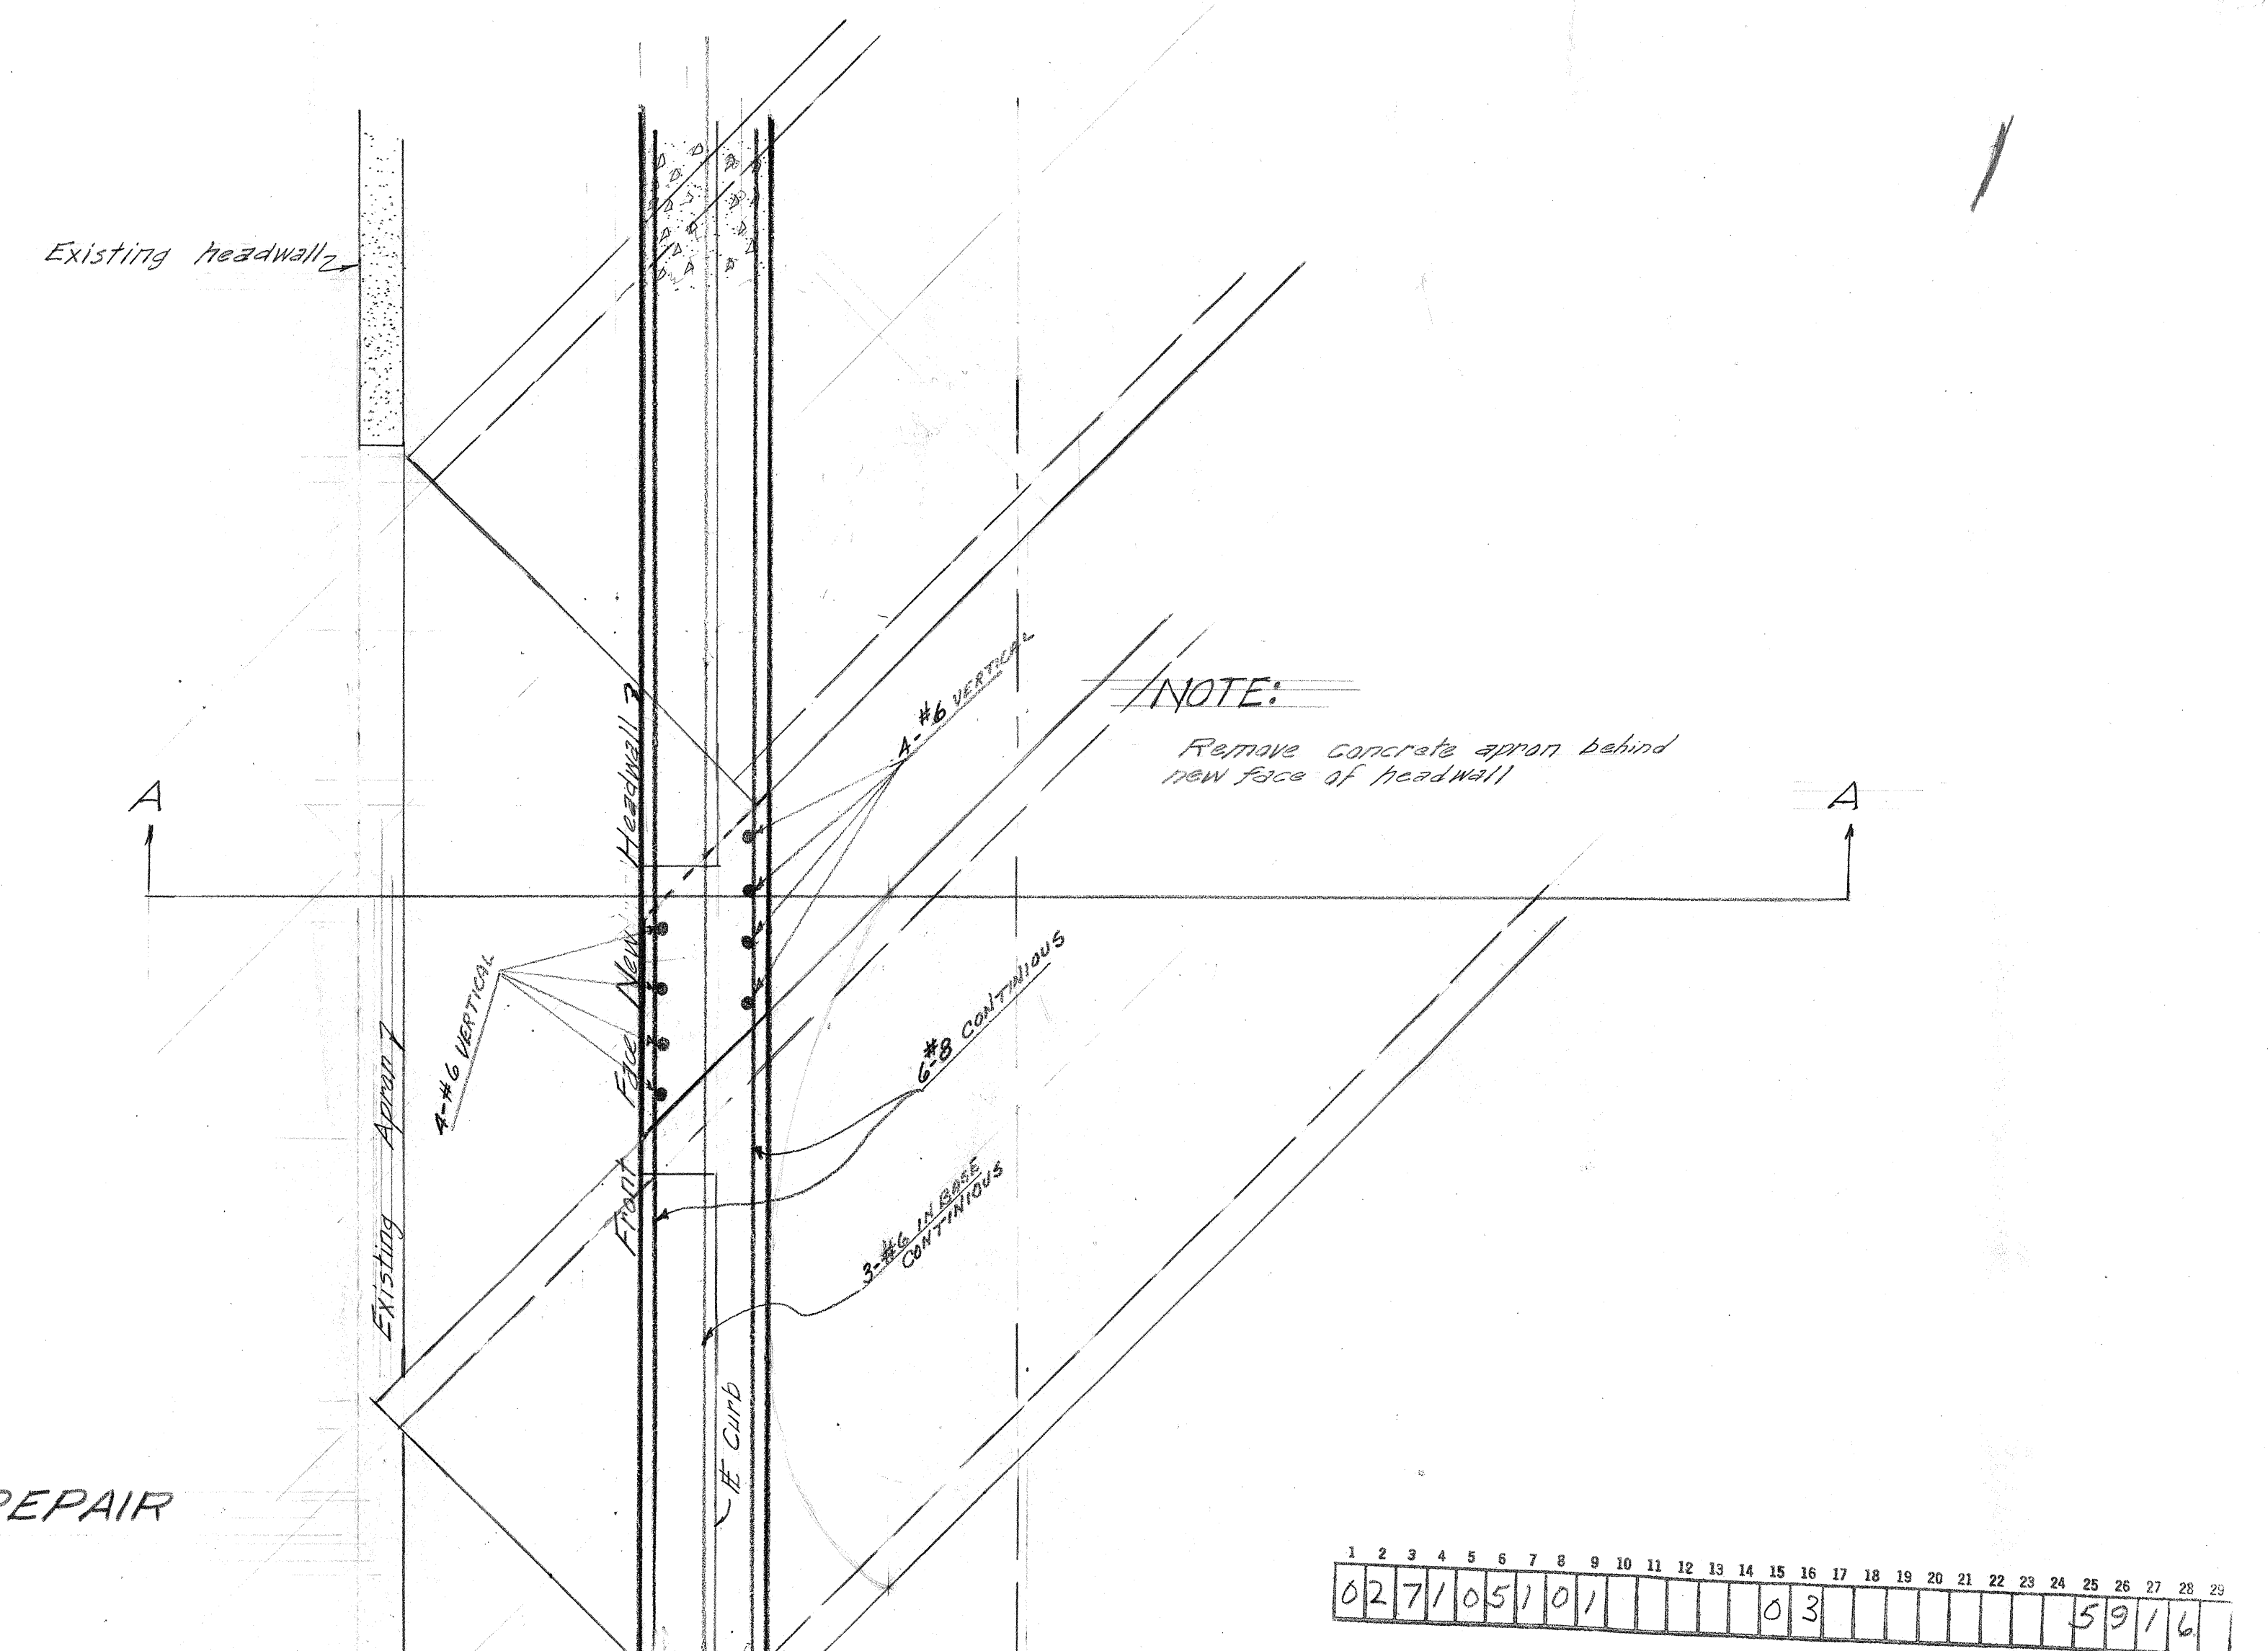

PLAN

NOTE: 2 1/2" MIN COVER FROM FIRMS TO STEEL 6 3" MIN COVER FROM EARTH TO STEEL

Existing apron in place

Remove portion of apron behind new headwall


SECTION A-A

SCALE: 3/8" = 1' 0"


105  
D-67a



# MENAU - EMBUDO REPAIR

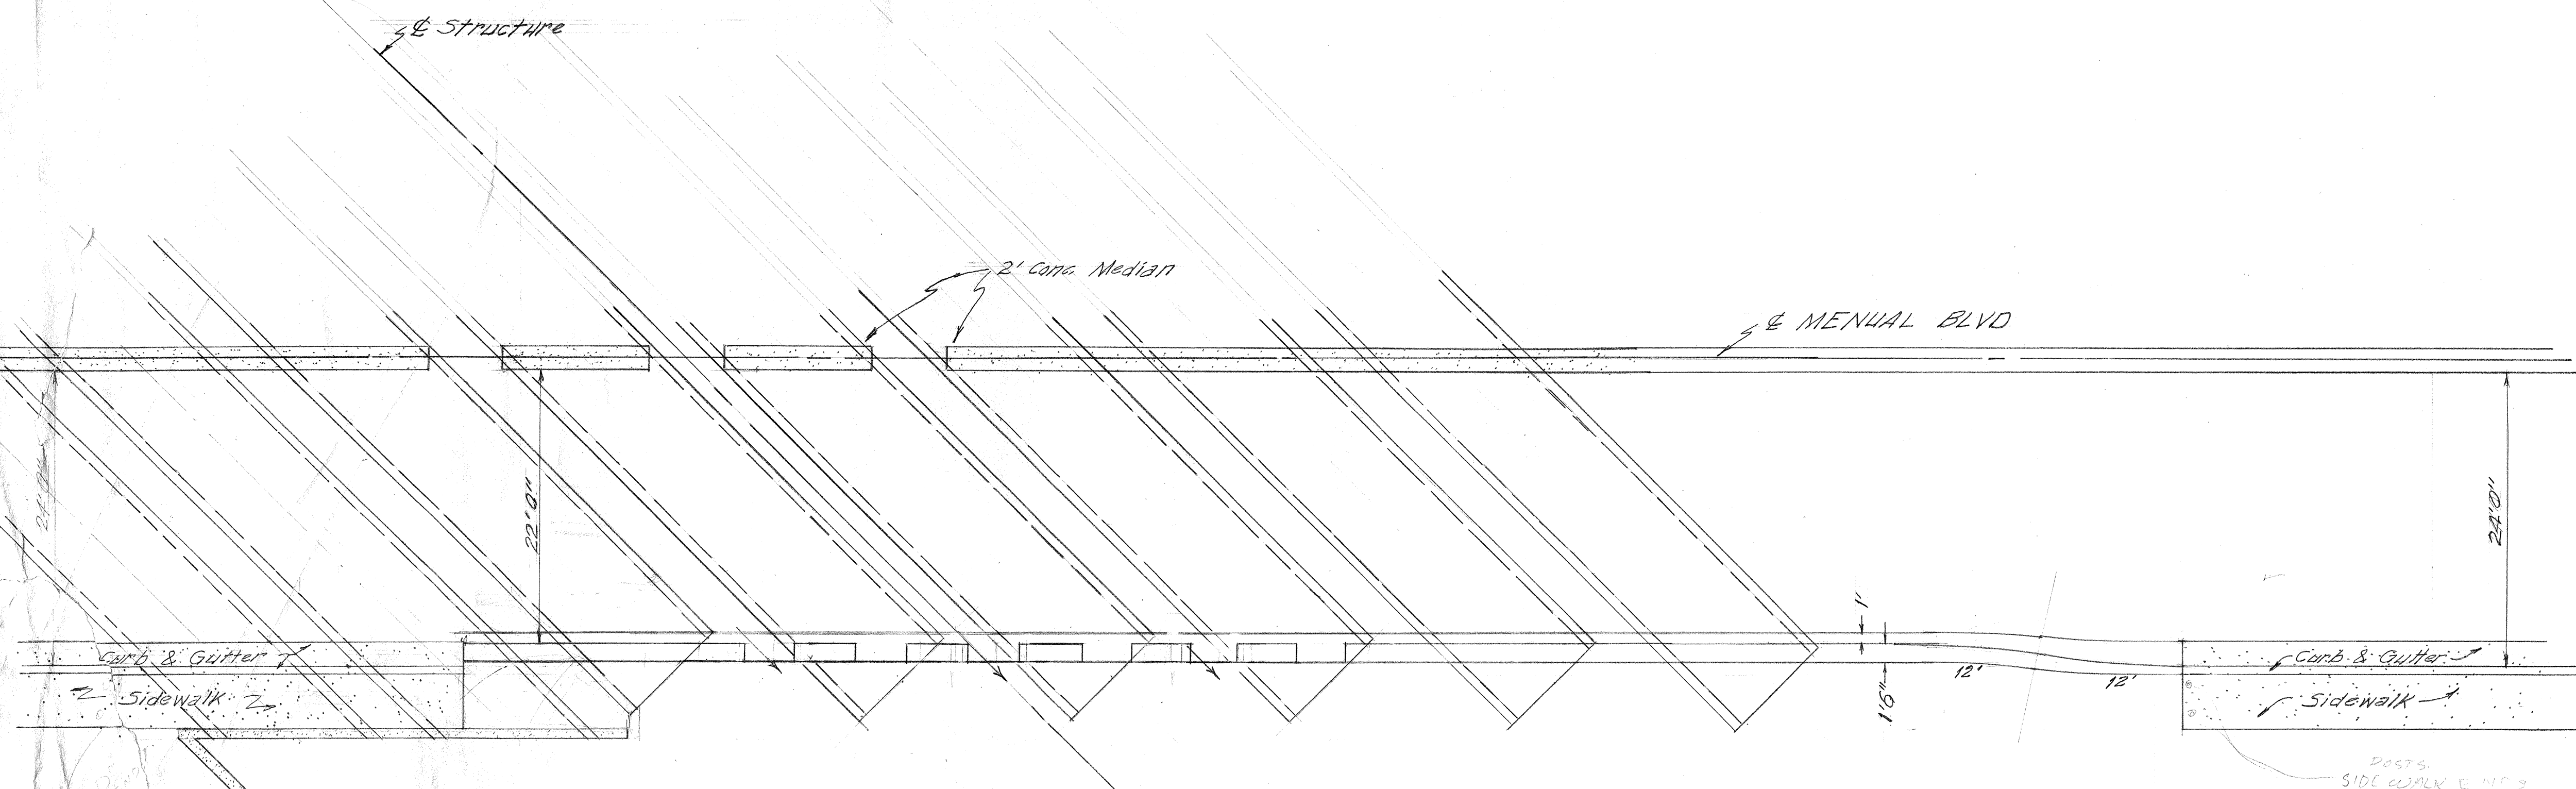

PLAN VIEW

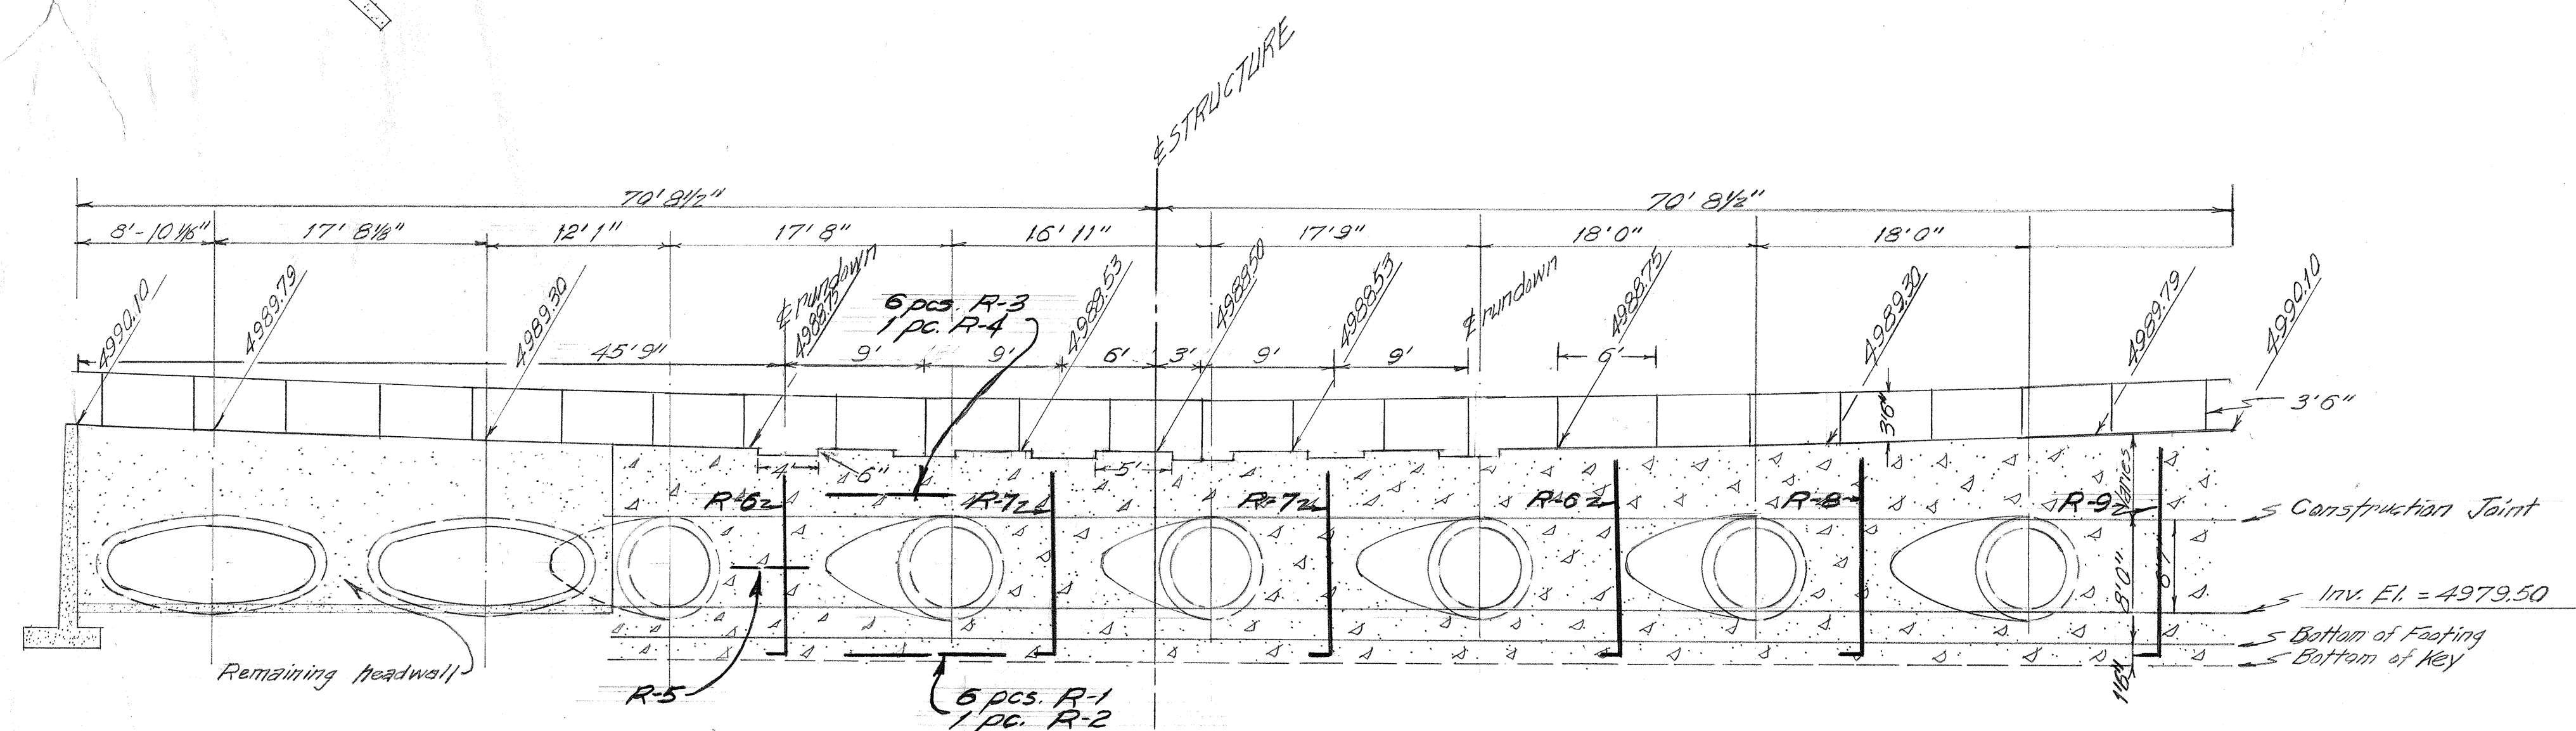


HEADWALL ELEVATION ~ DOWNSTREAM

SCALE: 1/2" = 1' 0"

|   |   
|---|---|---|---|---|---|---|---|---|----|----|----|----|----|----|----|----|----|----|----|----|----|----|----|----|----|----|----|----|---|---|
| 1 | 2 | 3 | 4 | 5 | 6 | 7 | 8 | 9 | 10 | 11 | 12 | 13 | 14 | 15 | 16 | 17 | 18 | 19 | 20 | 21 | 22 | 23 | 24 | 25 | 26 | 27 | 28 | 29 |   |   |
| 0 | 2 | 7 | 1 | 0 | 5 | 2 | 0 | 1 |    |    |    |    |    |    | 0  | 3  |    |    |    |    |    |    |    |    |    |    | 5  | 9  | 1 | 6 |

105  
D-67b



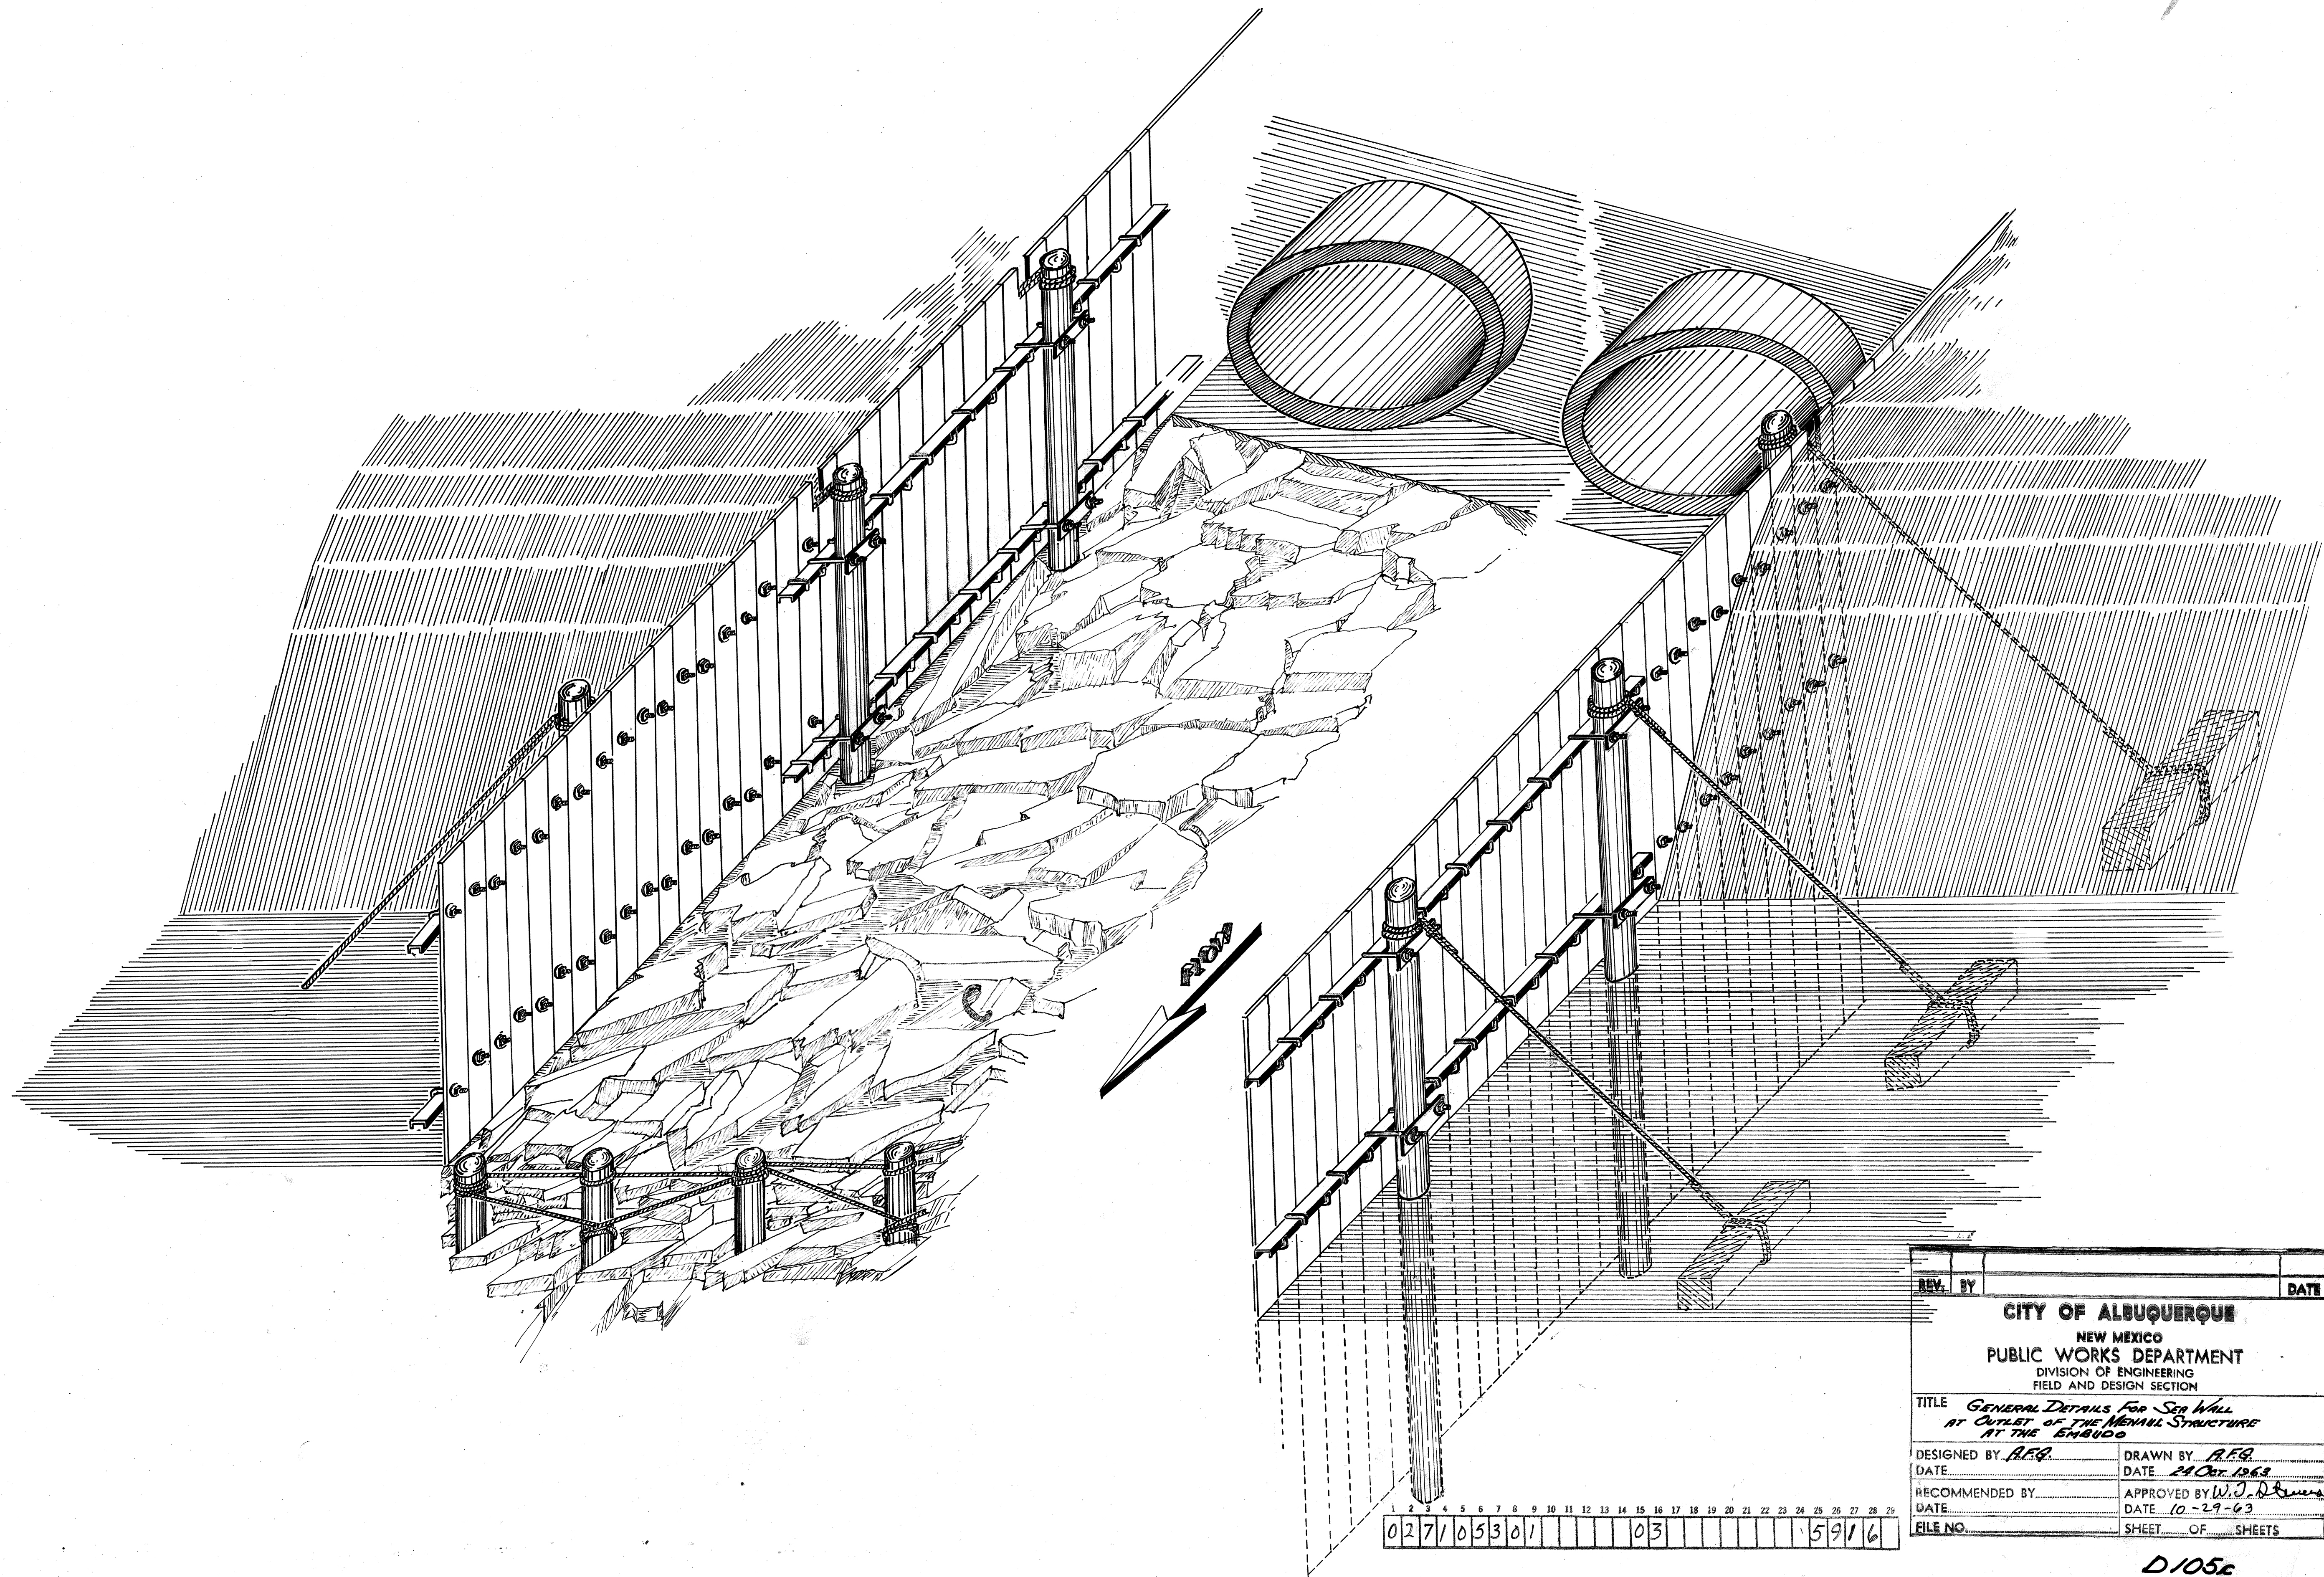

|   |                                   |           |
|---|-----------------------------------|-----------|
| REV.   | BY                                | DATE      |
| <b>CITY OF ALBUQUERQUE</b><br>NEW MEXICO<br>PUBLIC WORKS DEPARTMENT<br>DIVISION OF ENGINEERING<br>FIELD AND DESIGN SECTION |                                   |           |
| TITLE <i>GENERAL DETAILS FOR SEA WALL AT OUTLET OF THE MENAUL STRUCTURE AT THE ENBUDD</i>                                  |                                   |           |
| DESIGNED BY <i>AEQ</i>   | DRAWN BY <i>AEQ</i>               |           |
| DATE   | DATE <i>24 Oct. 1963</i>          |           |
| RECOMMENDED BY   | APPROVED BY <i>W. J. D. Brown</i> |           |
| DATE   | DATE <i>10-29-63</i>              |           |
| FILE NO.   | SHEET                             | OF SHEETS |

1 2 3 4 5 6 7 8 9 10 11 12 13 14 15 16 17 18 19 20 21 22 23 24 25 26 27 28 29  
 02 71 053 01 03 5916

D105c