



SCANNED BY 4502

SCALE: 1" = 20' HORIZ.
1" = 5' VERT.

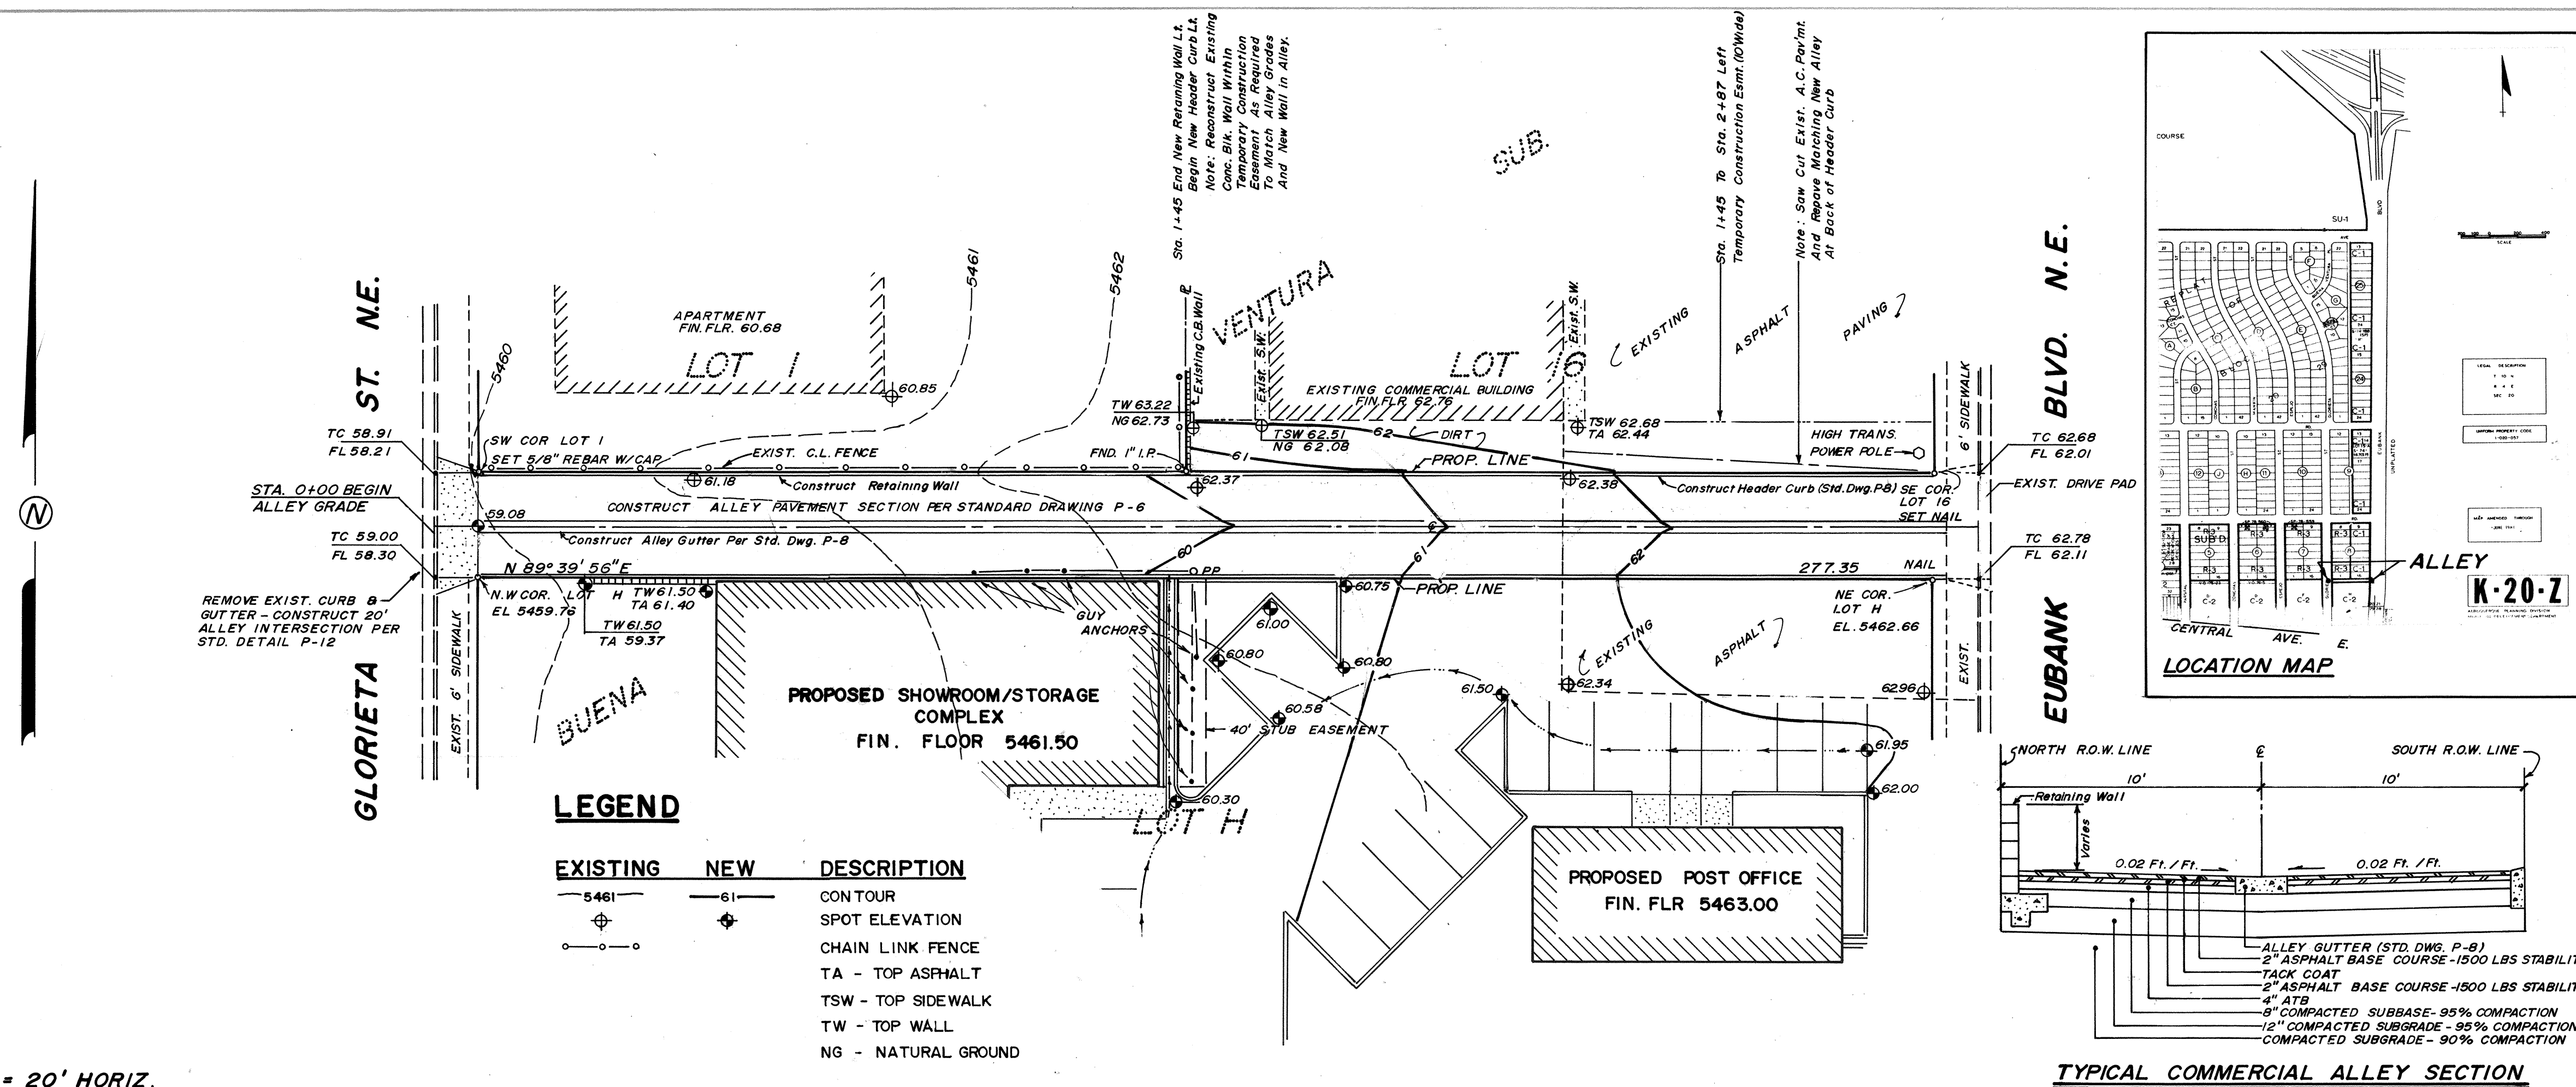

GENERAL NOTES:

- All work detailed on these plans to be performed under contract shall, except as otherwise stated or provided hereon, be constructed in accordance with City of Albuquerque Interim Standard Specifications for Public Works Construction, 1985, together with the Standard Details contained therein.
- Two (2) working days prior to any excavation, contractor must contact Line Locating Service, 765-1234, for location of existing utilities.
- Prior to construction, the contractor shall excavate and verify the horizontal and vertical locations of all obstructions. Should a conflict exist, the contractor shall notify the engineer or surveyor so that the conflict can be resolved with a minimum amount of delay.

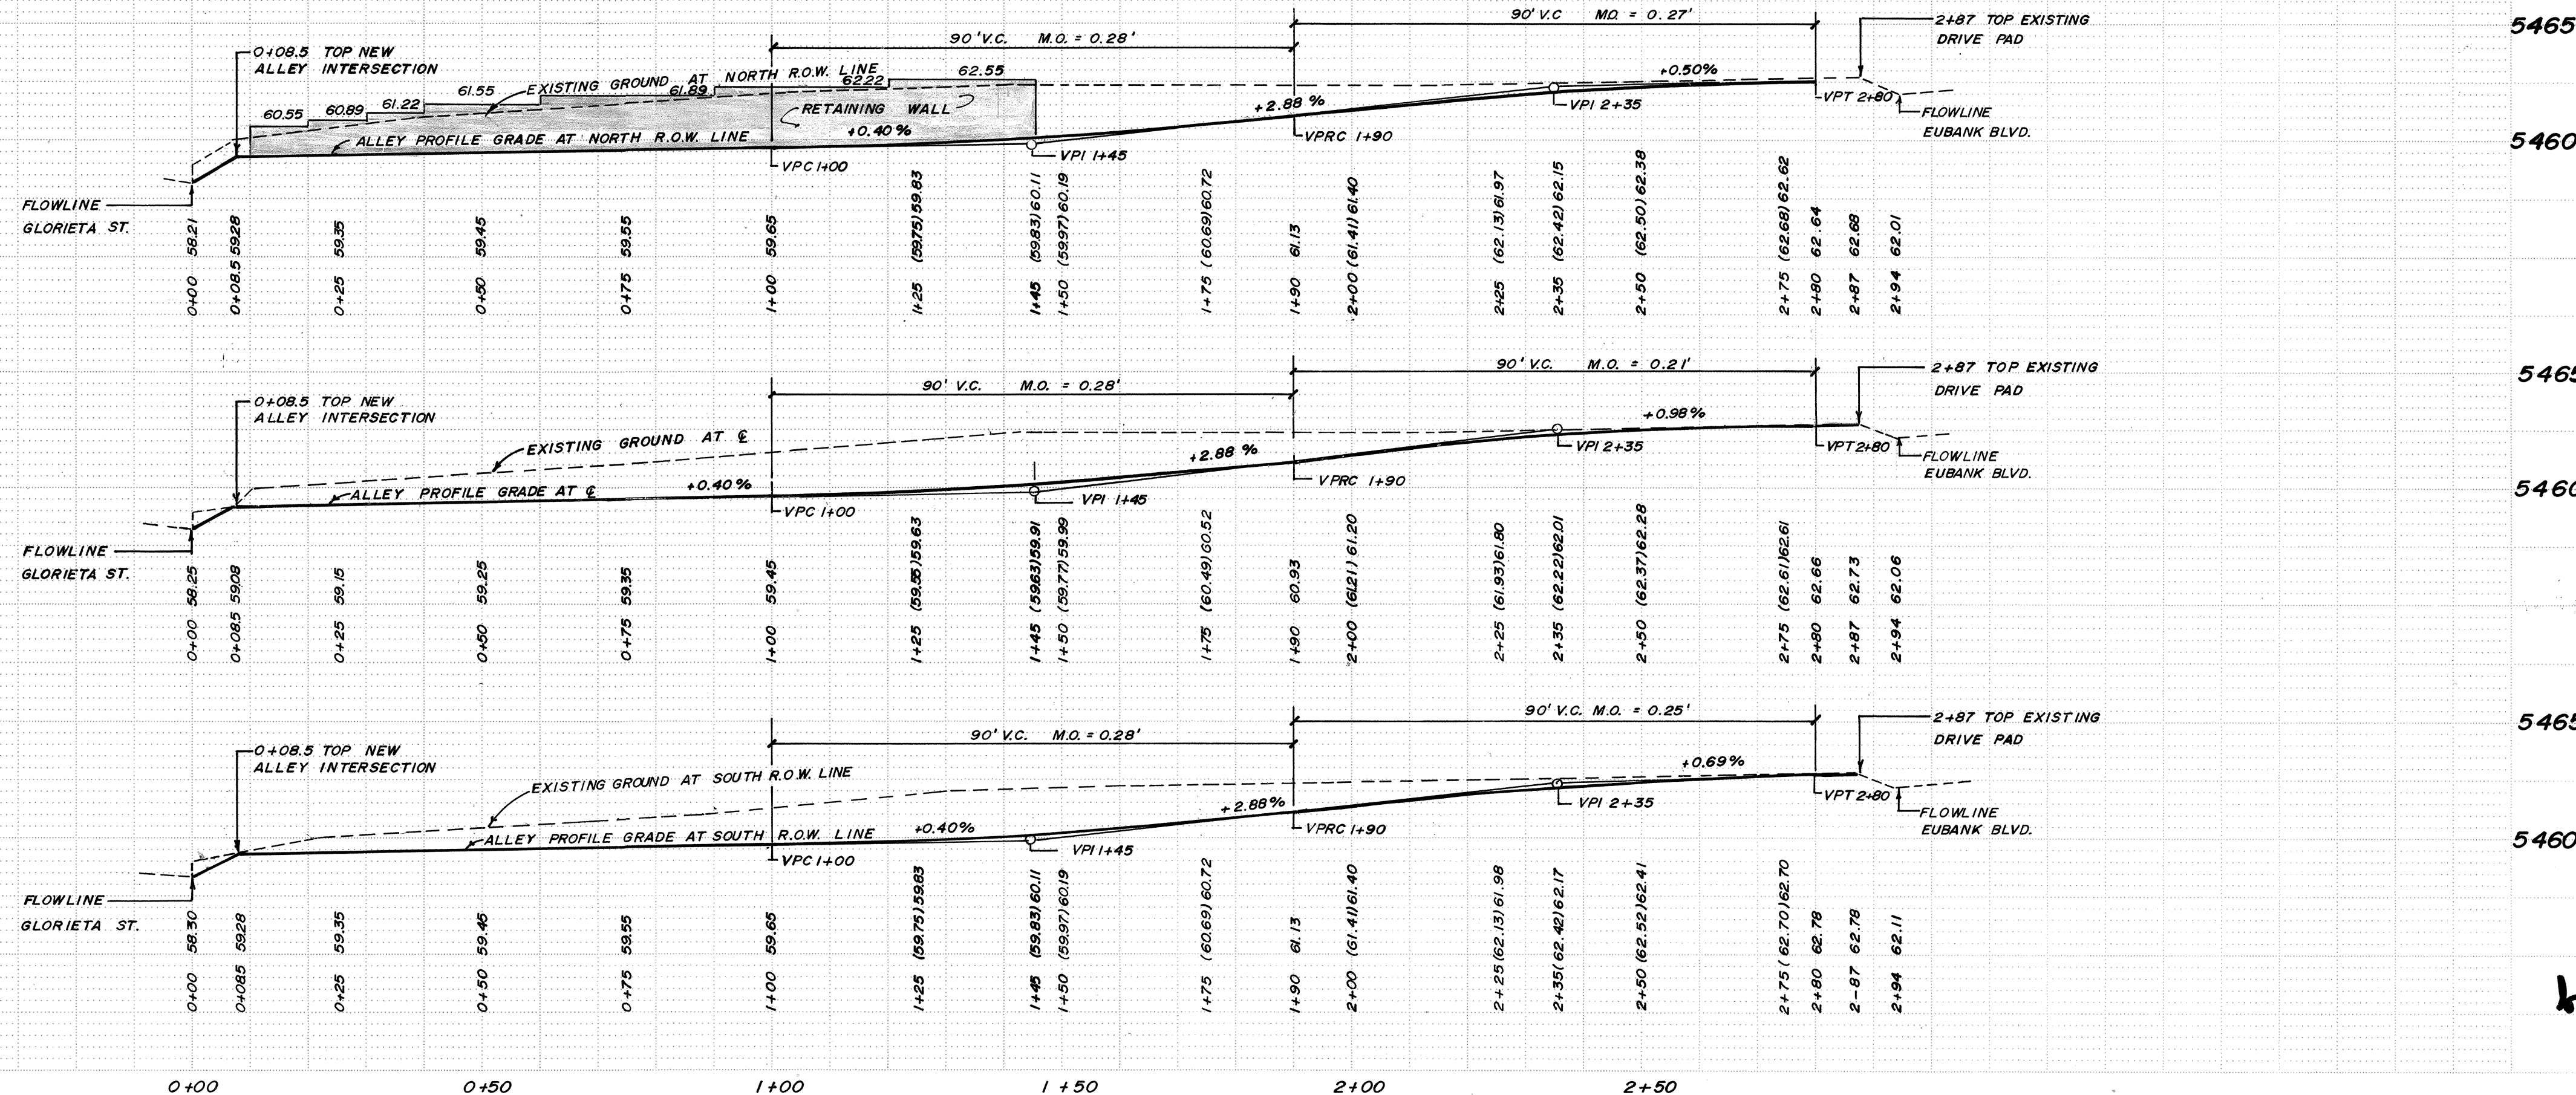

FOR INFORMATION ONLY

NOTE: CITY APPROVAL FOR ALLEY GRADES ONLY.

CITY OF ALBUQUERQUE
MUNICIPAL DEVELOPMENT DEPARTMENT
ENGINEERING DIVISION

TITLE: **ALLEY NORTH OF CENTRAL AVE., E.**
(BETWEEN GLORIETA ST. & EUBANK BLVD. N.E.)

APPROVALS	ENGINEER	DATE	APPROVALS	ENGINEER	DATE
City Engineer	<i>[Signature]</i>	12/18/85	Liquid Waste	N/A BZL	12/18/85
A.C.E. - Design	"	"	Traffic	BA. Parks	12/18/85
A.C.E. - Hydrology	"	"	Water	N/A BZL	12/18/85

DESIGNED BY: F. LOVELADY DATE: 11-6-85
DRAWN BY: F. LOVELADY DATE: 11-6-85
CHECKED BY: F. LOVELADY DATE: 11-7-85

DRAWING NO. 2714 MAP NO. K-20 SHEET 1 OF 1