
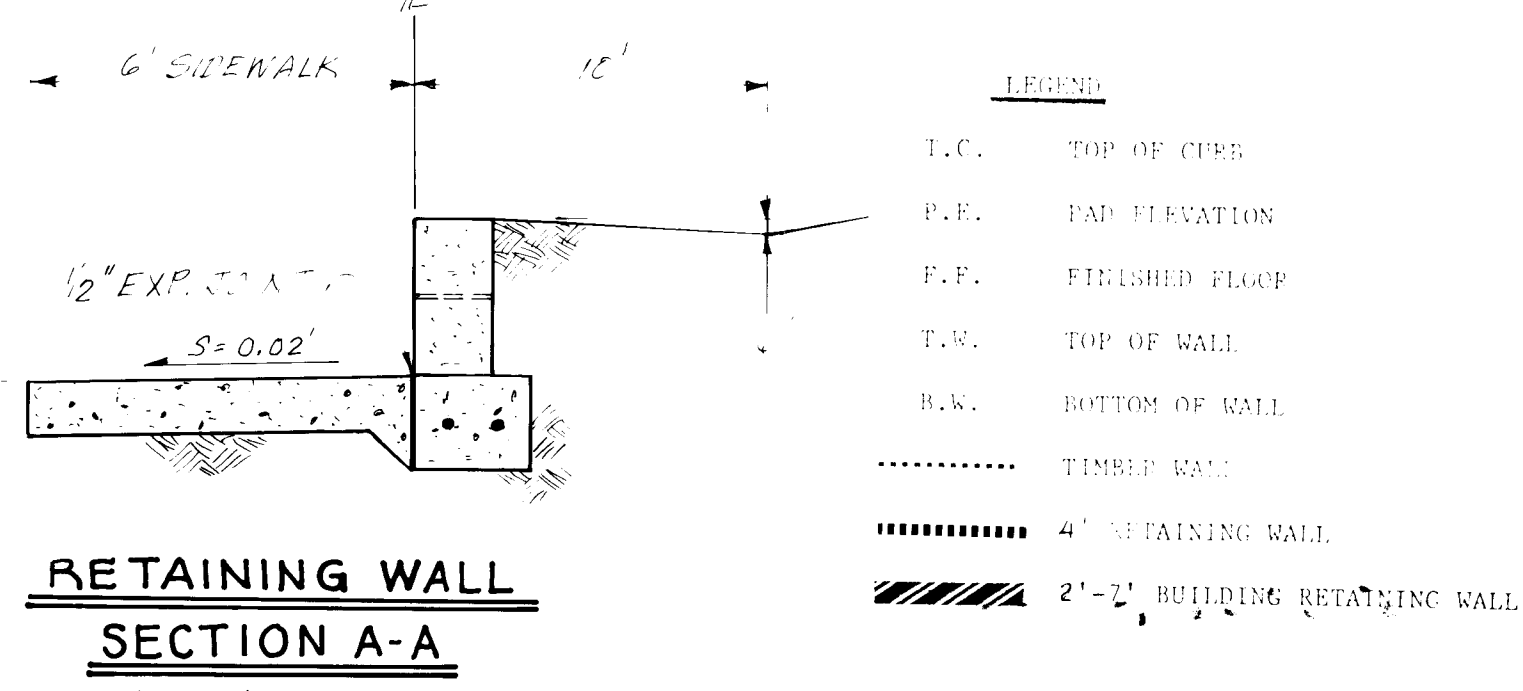
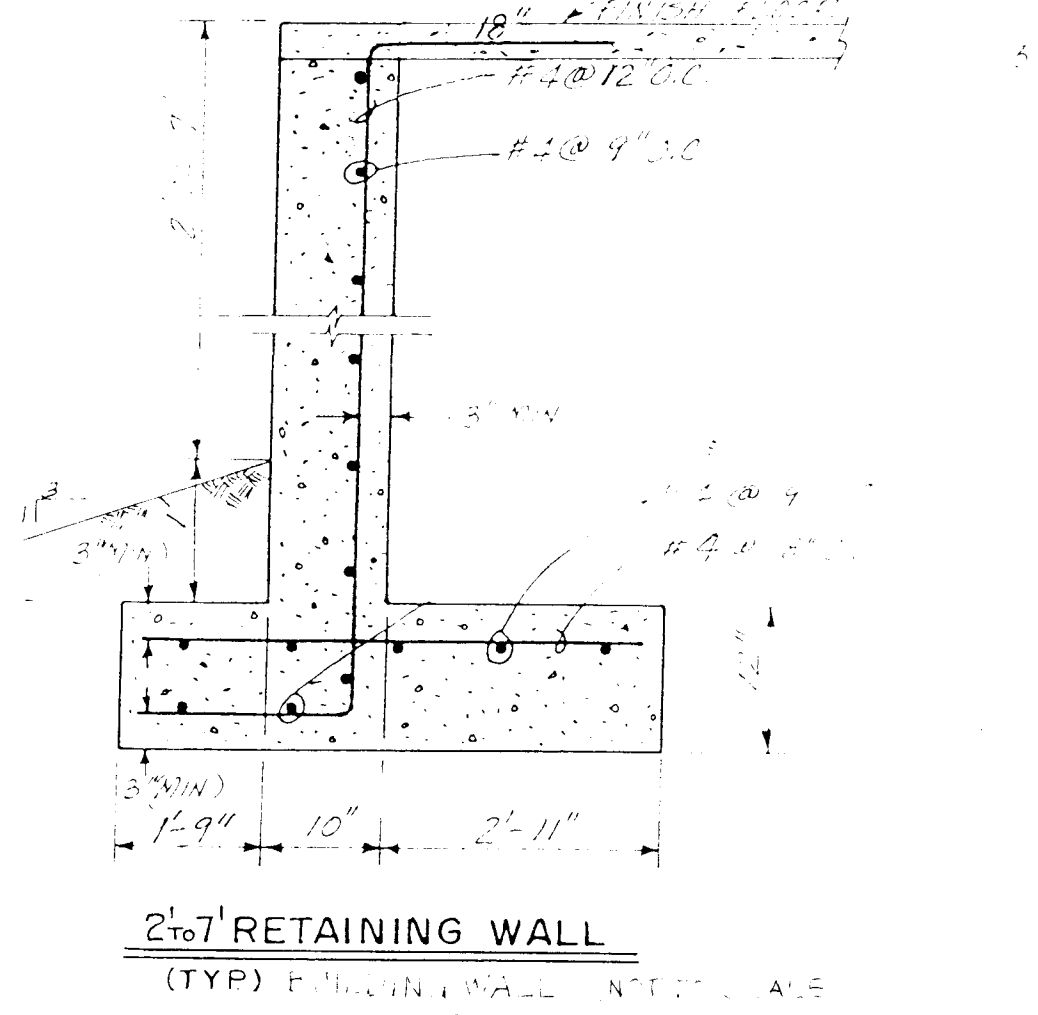
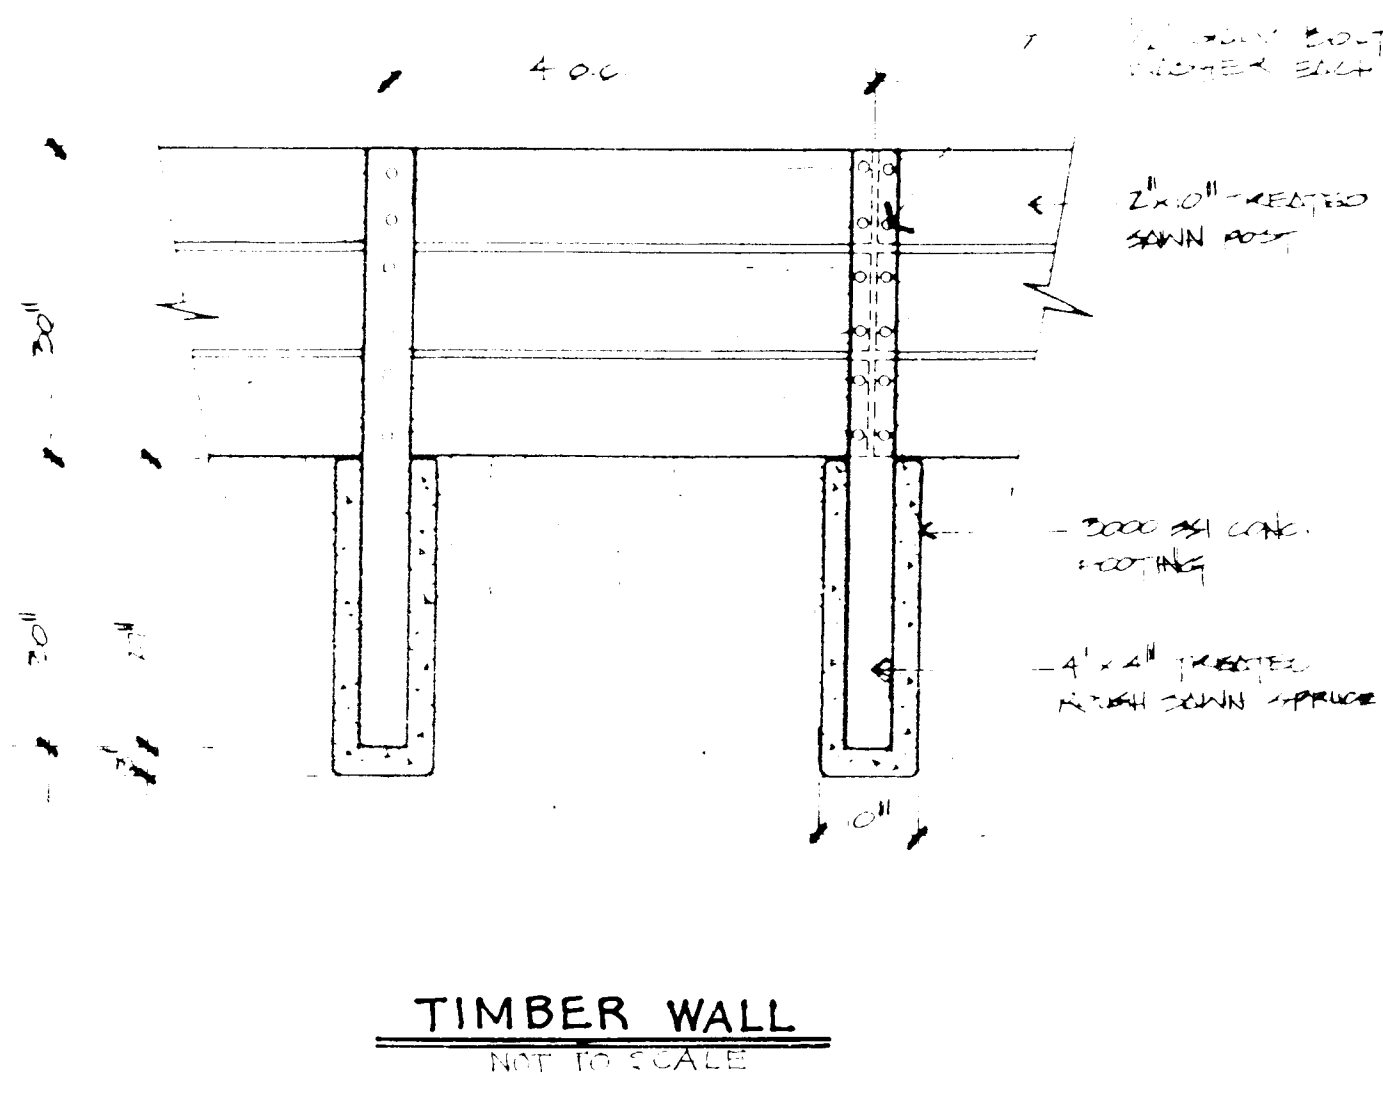
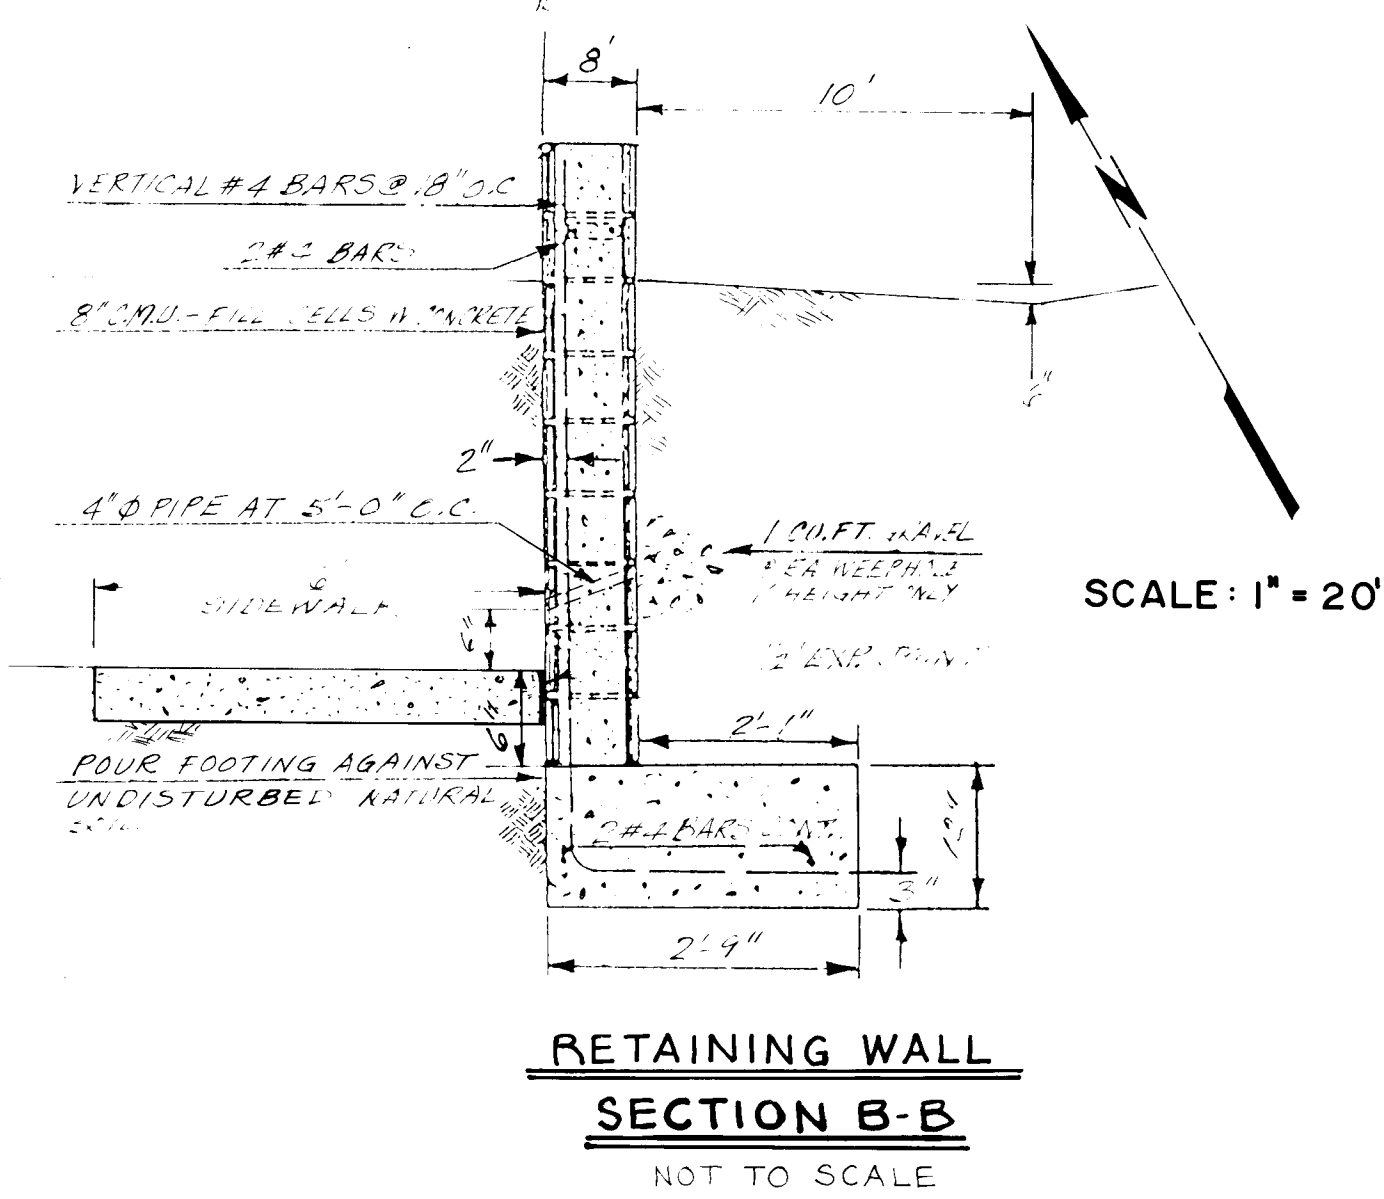
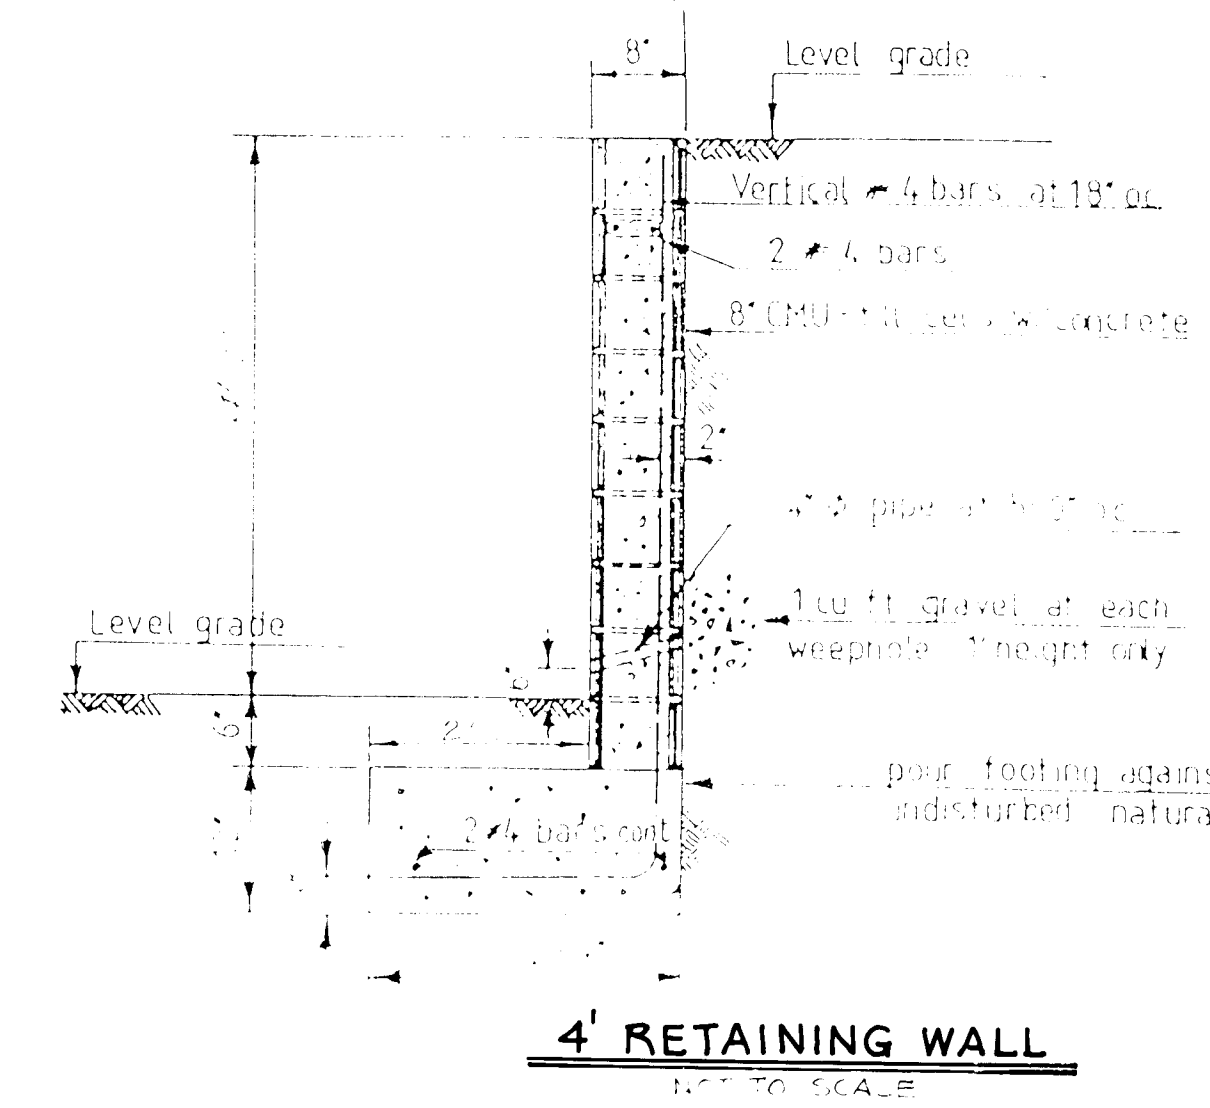



LASON 1-505-344-9404
BEST COPY AVAILABLE

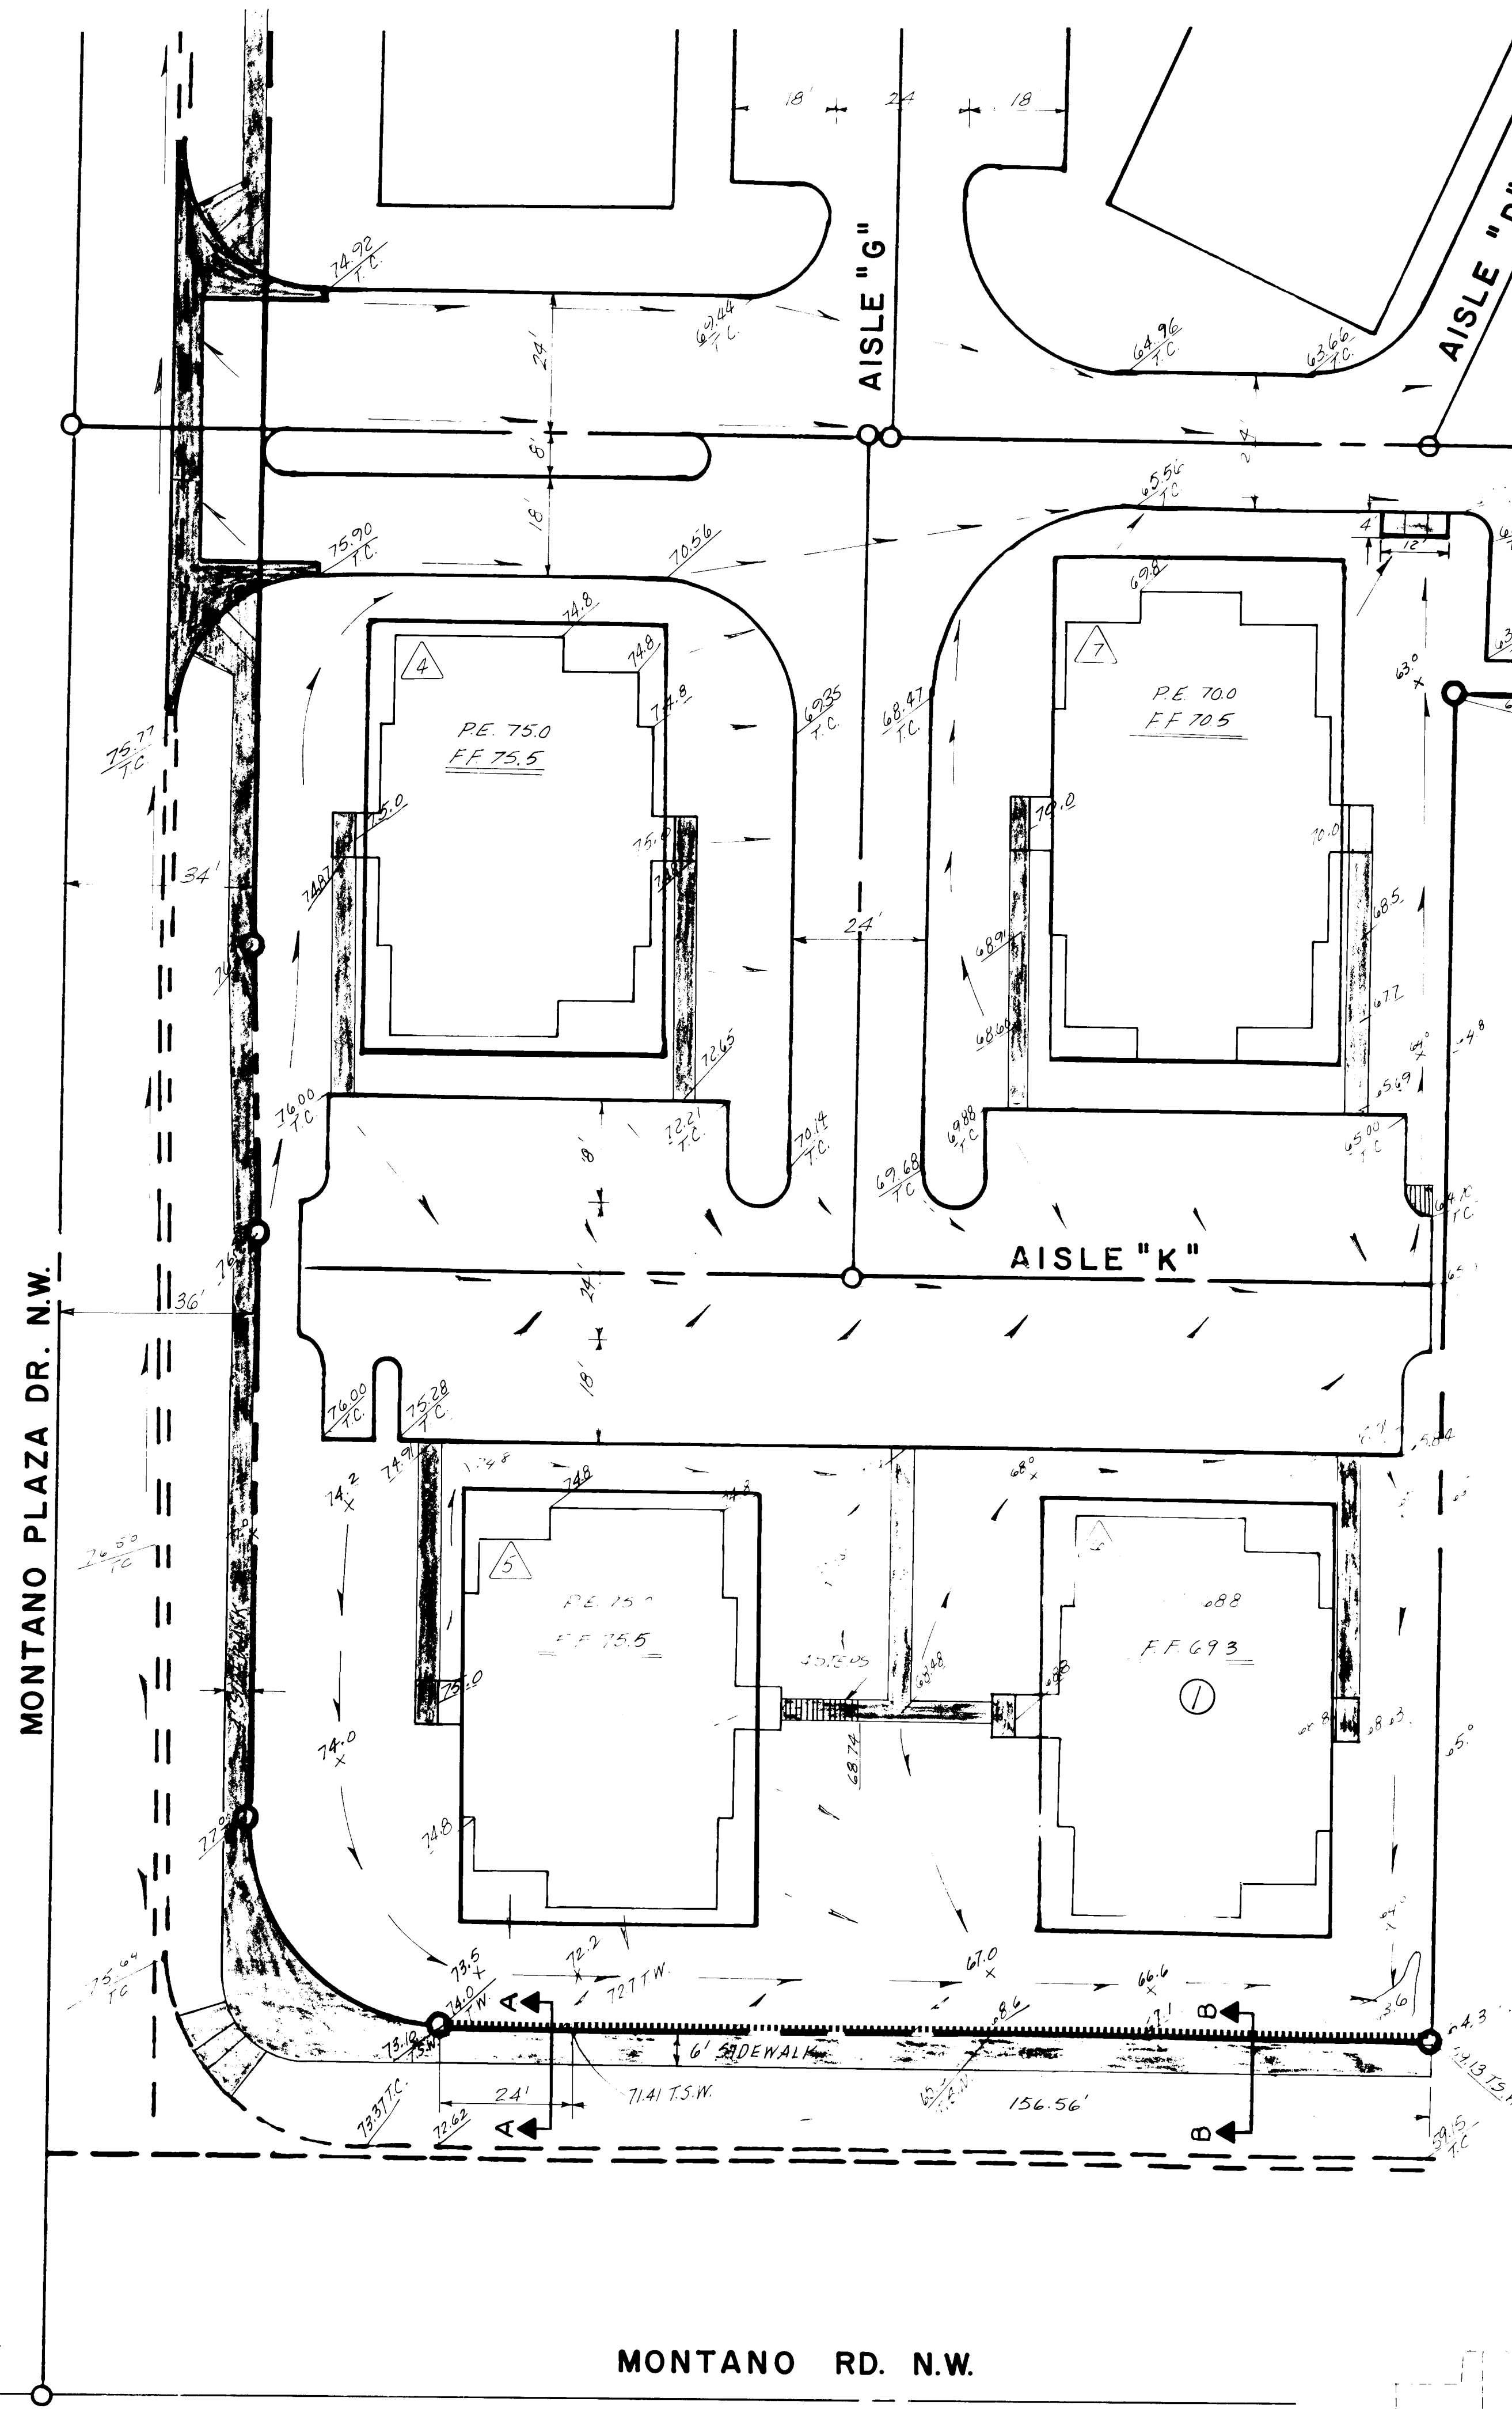

REVISIONS:
① 1/2\"/>

SOMBRA DEL OSO APARTMENTS				SHEET 2 OF 5
ADDENDUM NO.1				
GARDNER, MASON & ASSOC. ALBUQUERQUE, NEW MEXICO				
PROJECT NO.	DRAWN: MY#BG	CHECKED: GG	DATE: 5-22-86	SCALE AS SHOWN
	TRACED:	APPROVED:		

LEGEND
 T.C. TOP OF CURB
 P.E. PAD ELEVATION
 F.F. FINISHED FLOOR
 T.W. TOP OF WALL
 B.W. BOTTOM OF WALL
 TIMBER WALL
 2'-0" RETAINING WALL
 2'-0" BUILDING RETAINING WALL

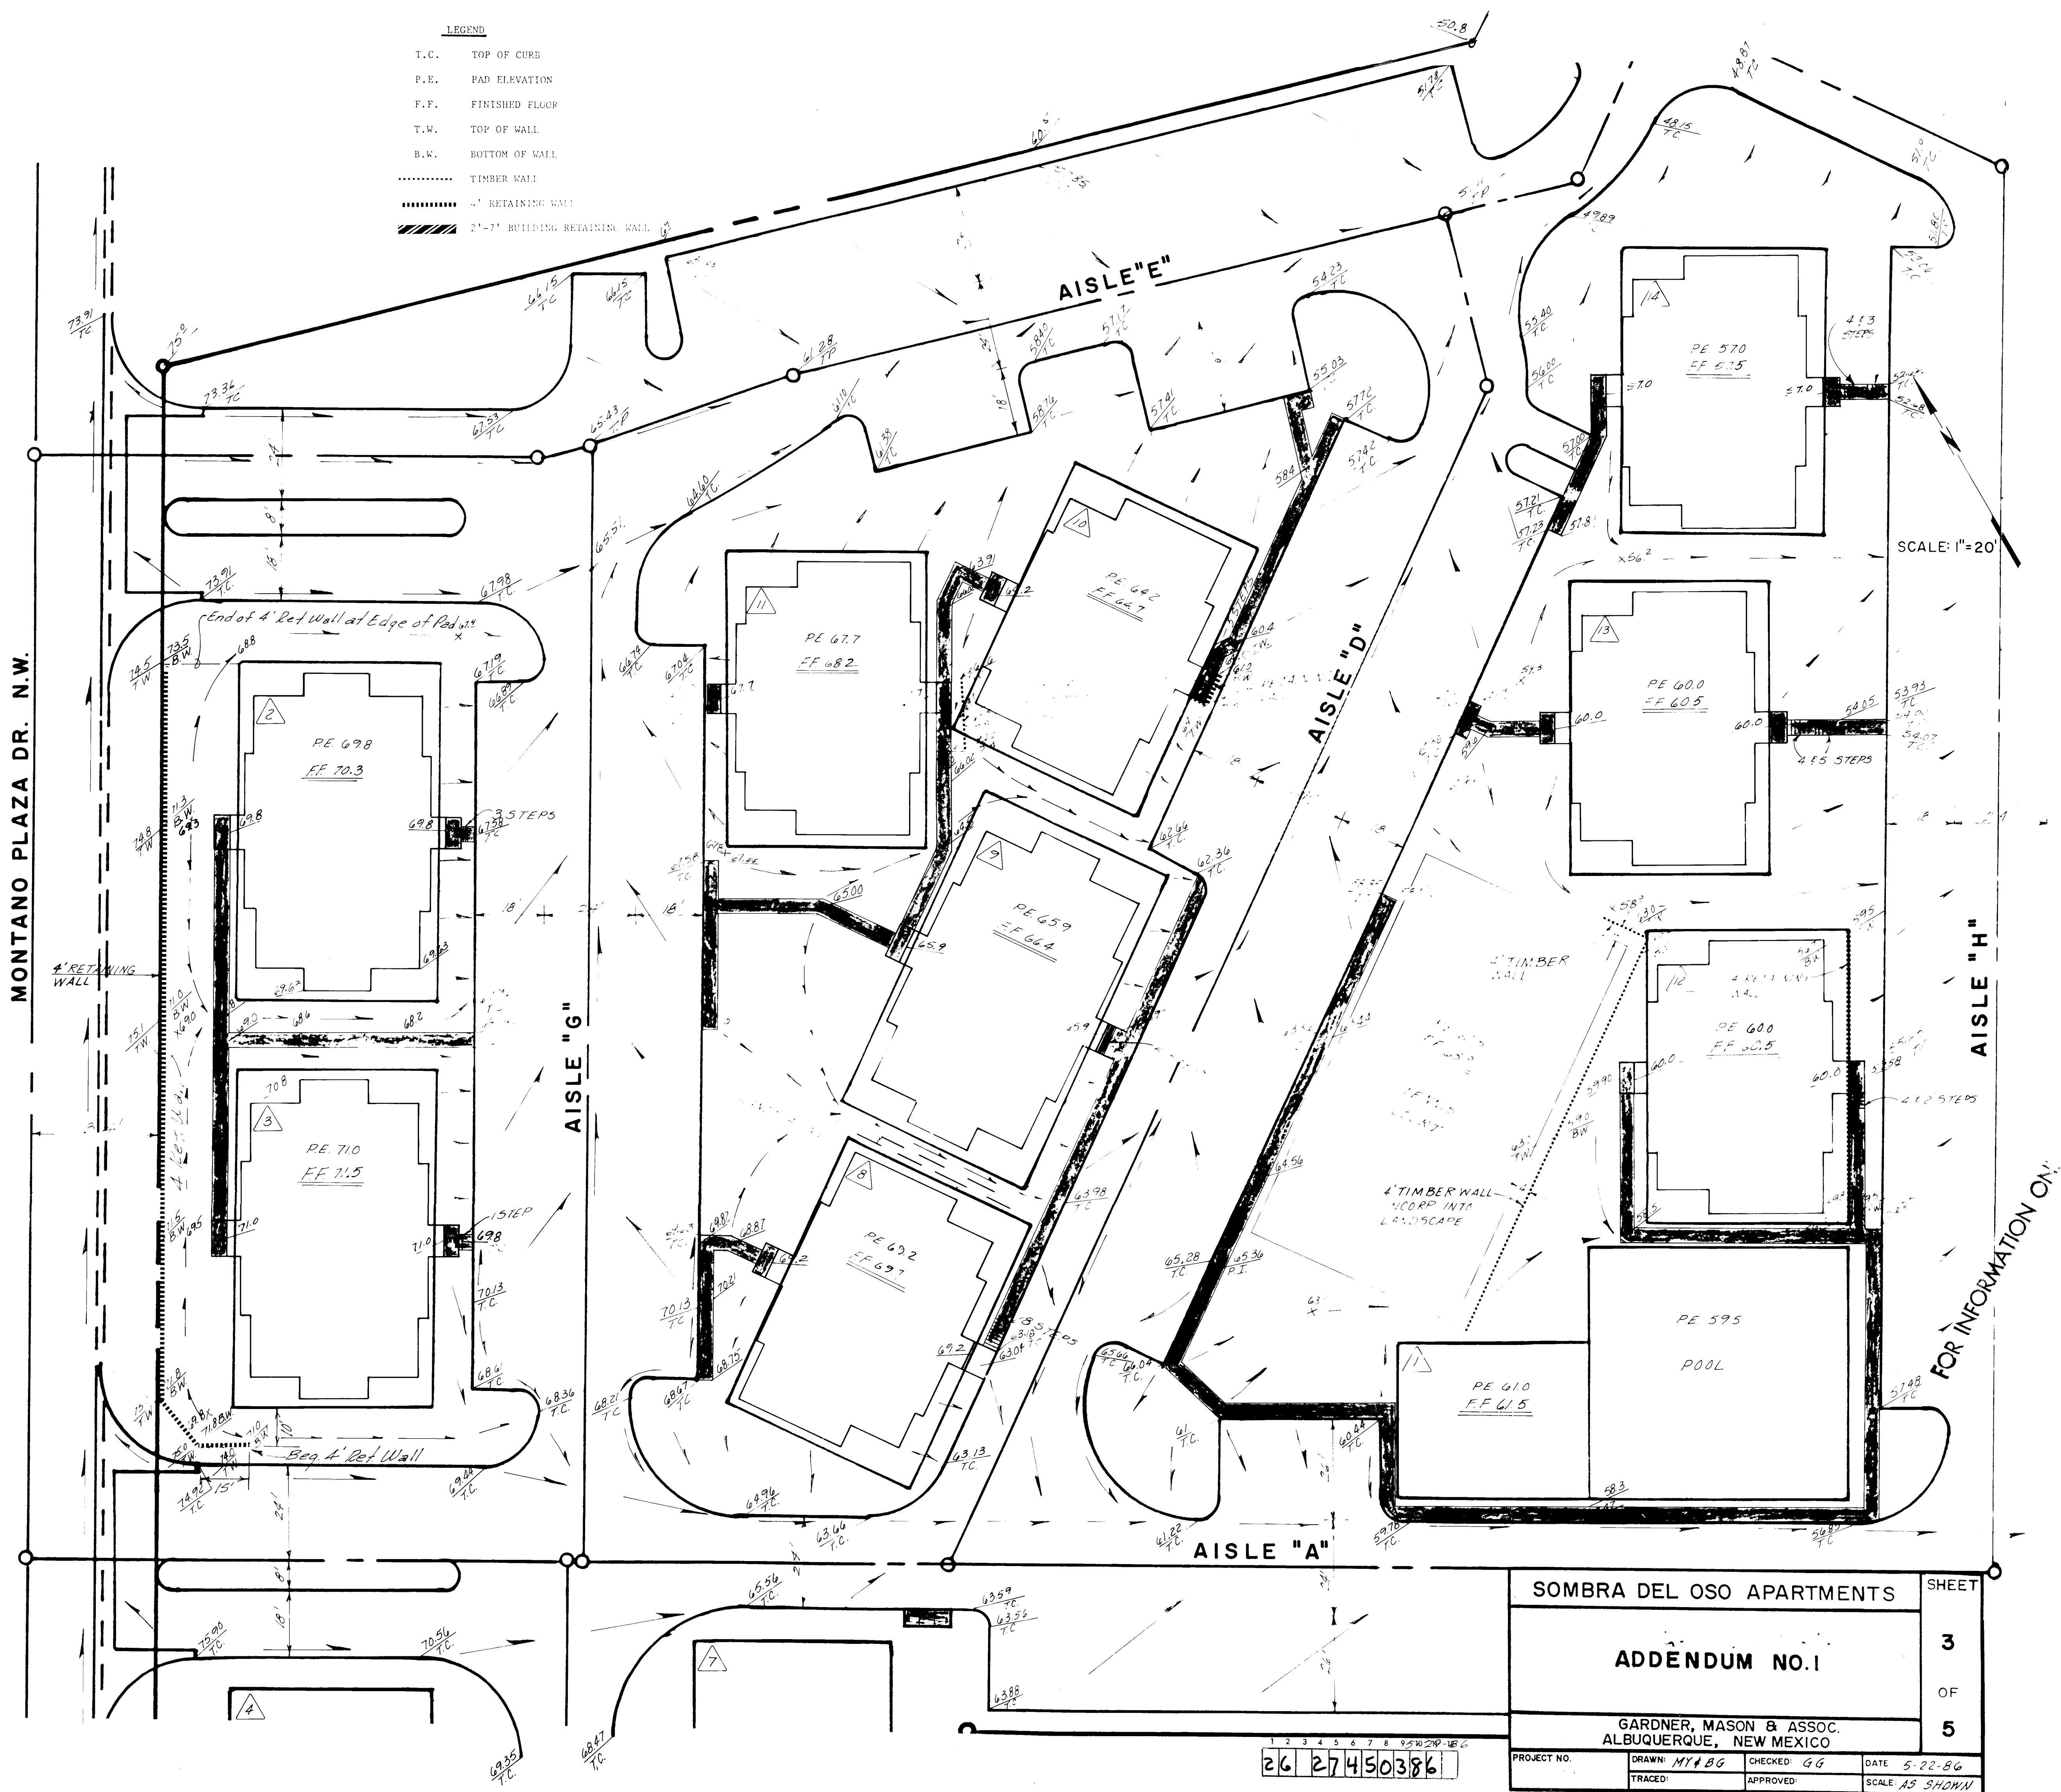


SCALE: 1"=20'

FOR INFORMATION ONLY

LASON 1-505-344-9404
 BEST COPY AVAILABLE

SOMBRA DEL OSO APARTMENTS				SHEET
ADDENDUM NO.1				3
GARDNER, MASON & ASSOC. ALBUQUERQUE, NEW MEXICO				OF
PROJECT NO. 26 27 41 50 38 6				5
DRAWN: NY/BG	CHECKED: GG	DATE: 5-22-86		
TRACED:	APPROVED:	SCALE: AS SHOWN		

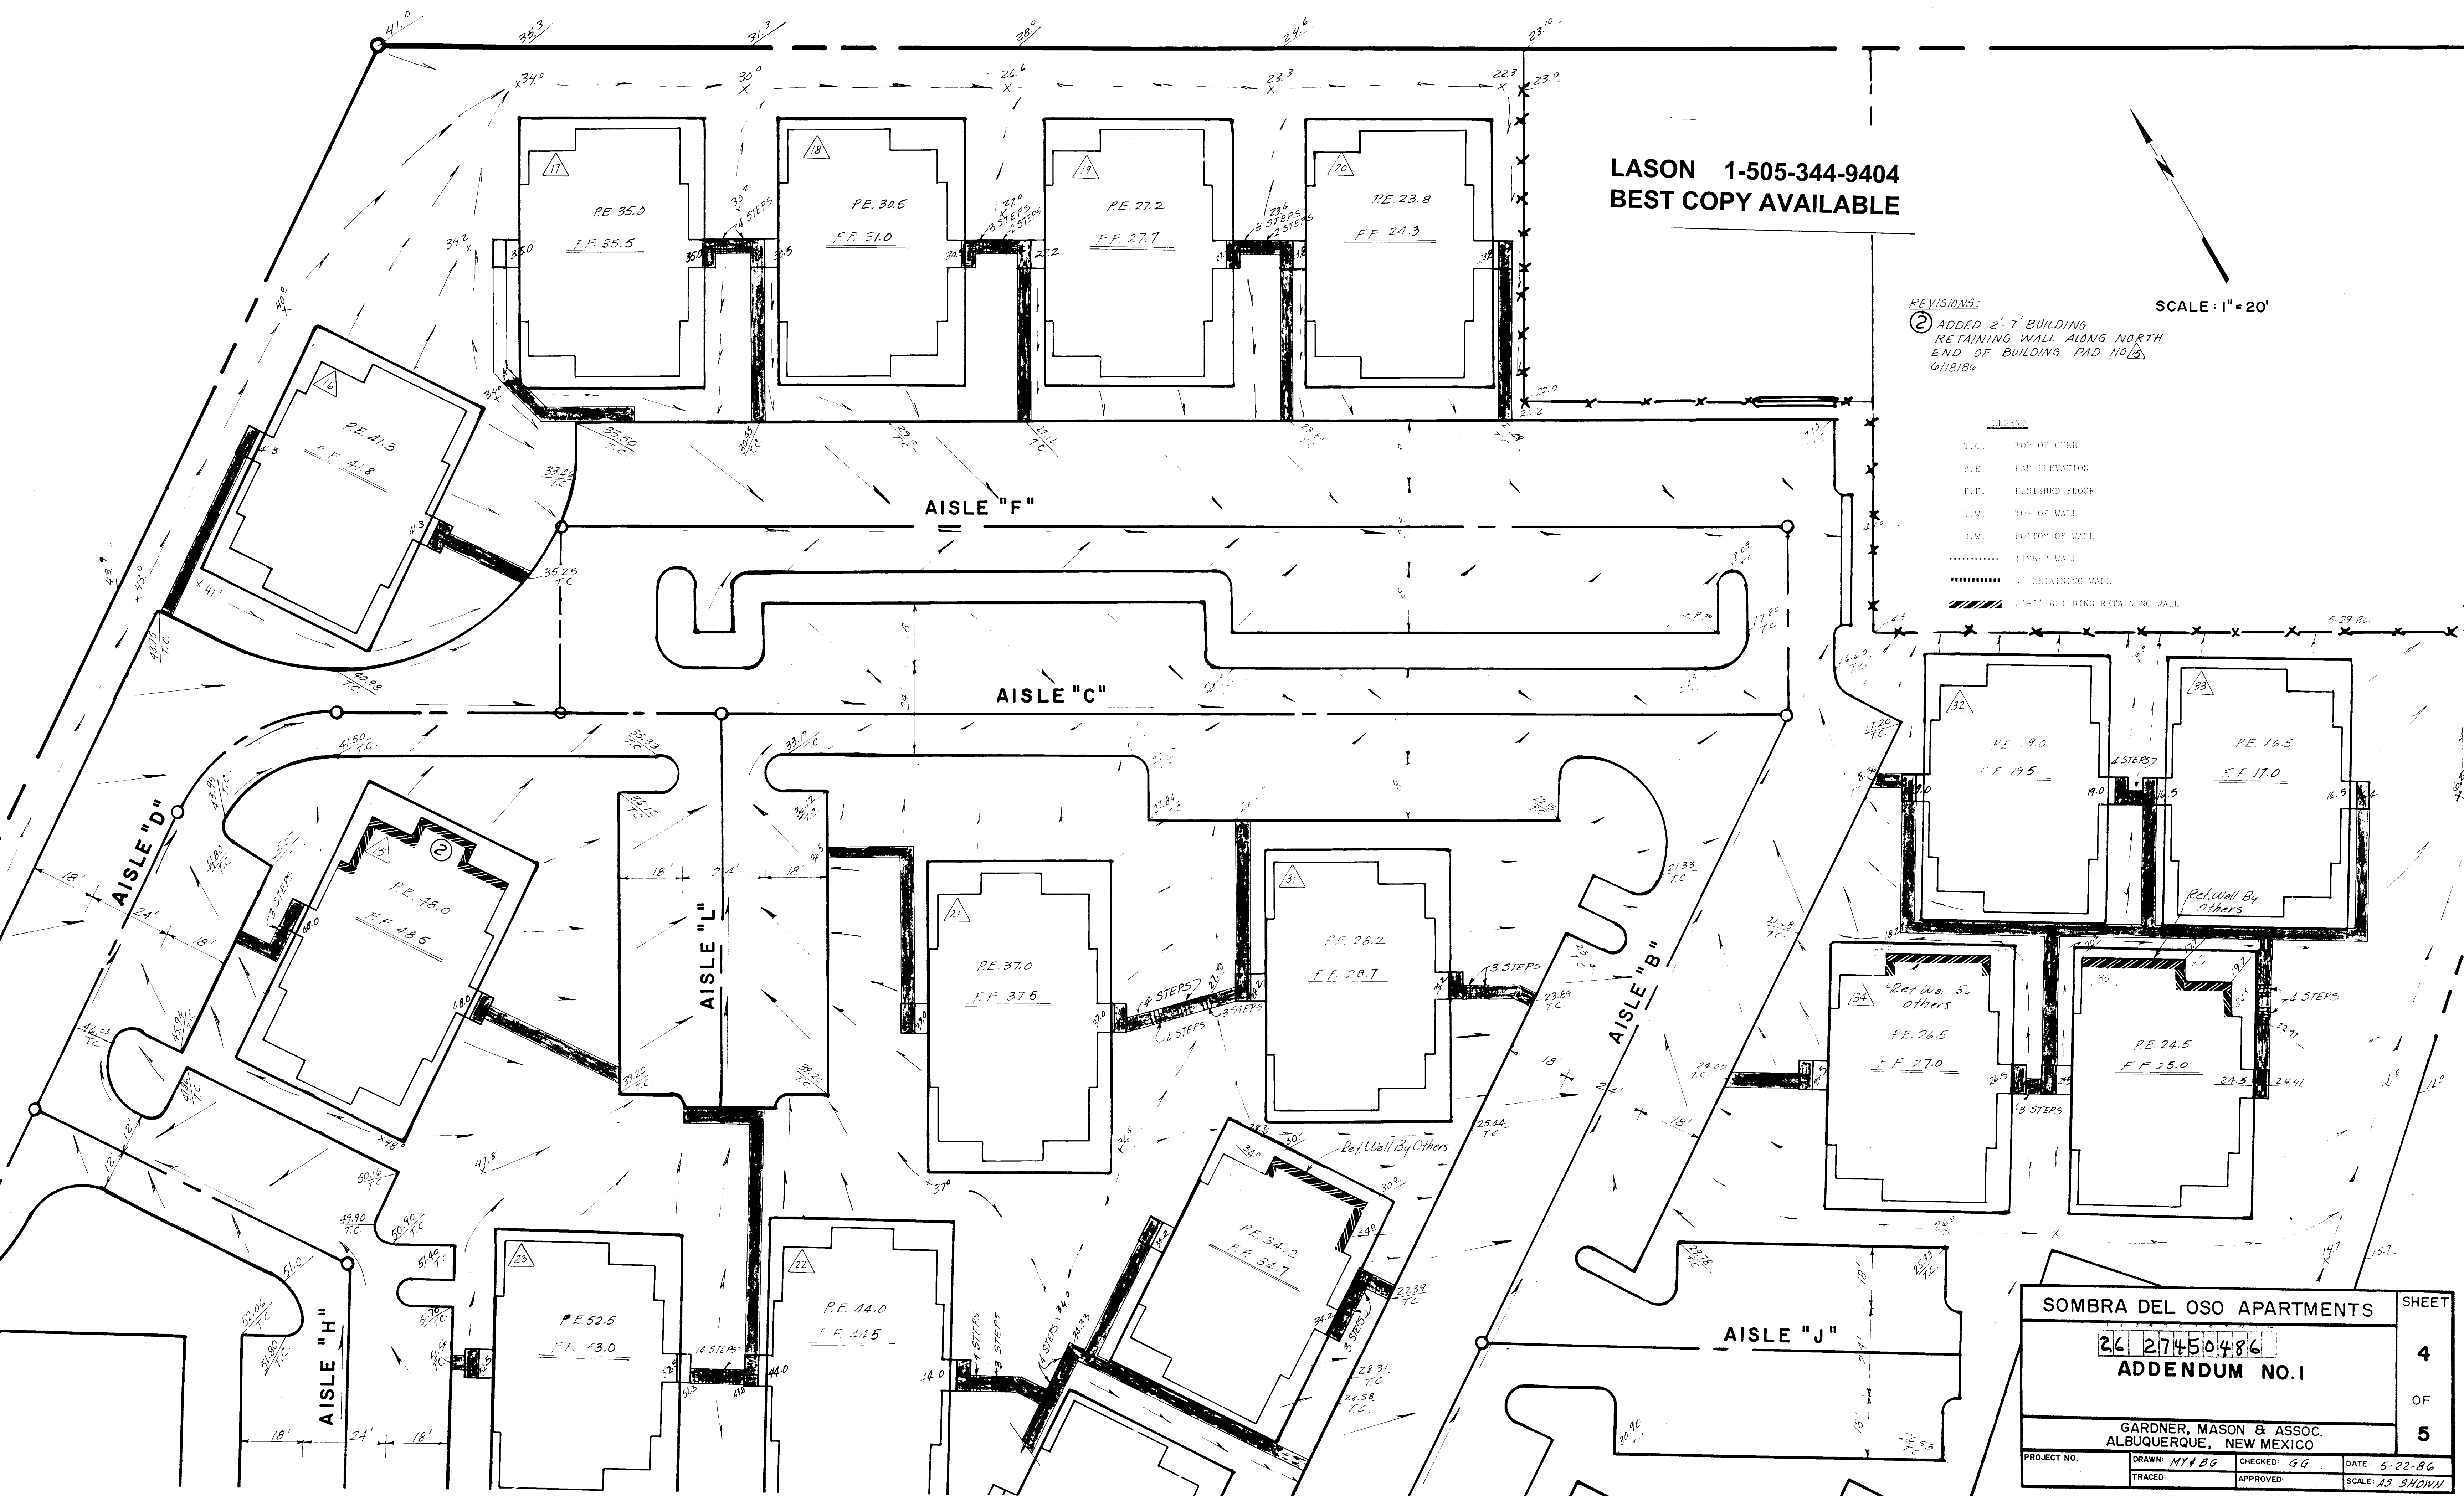

SOMBRA DEL OSO APARTMENTS				SHEET	
26 27450486				4	
ADDENDUM NO.1				OF	
GARDNER, MASON & ASSOC.				5	
ALBUQUERQUE, NEW MEXICO					
PROJECT NO.	DRAWN	CHECKED	DATE		
	M1886	GG	5-22-84		
TRACED	APPROVED	SCALE	AS SHOWN		

