
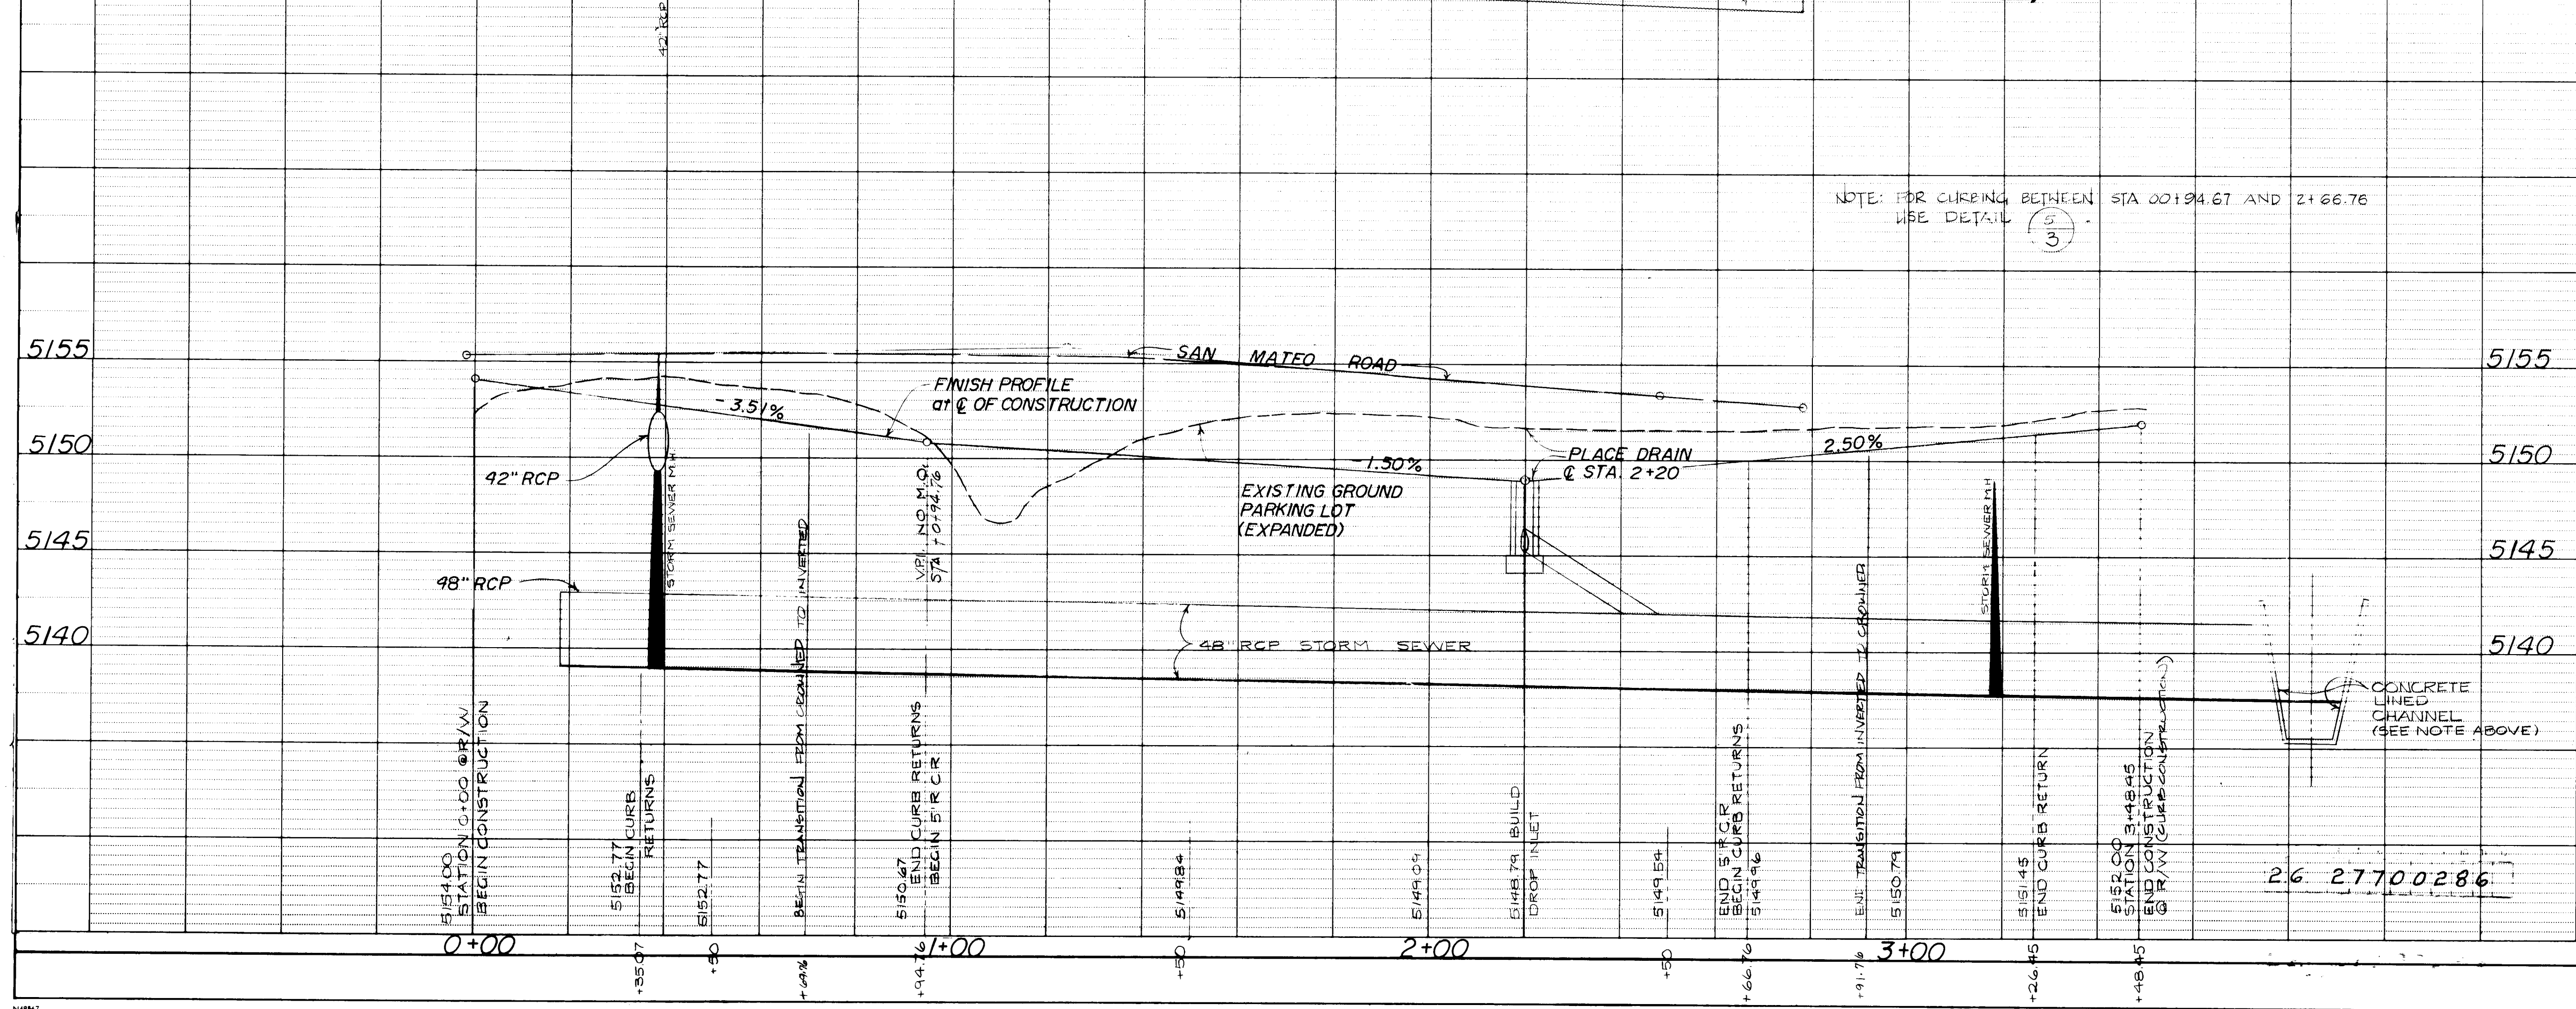


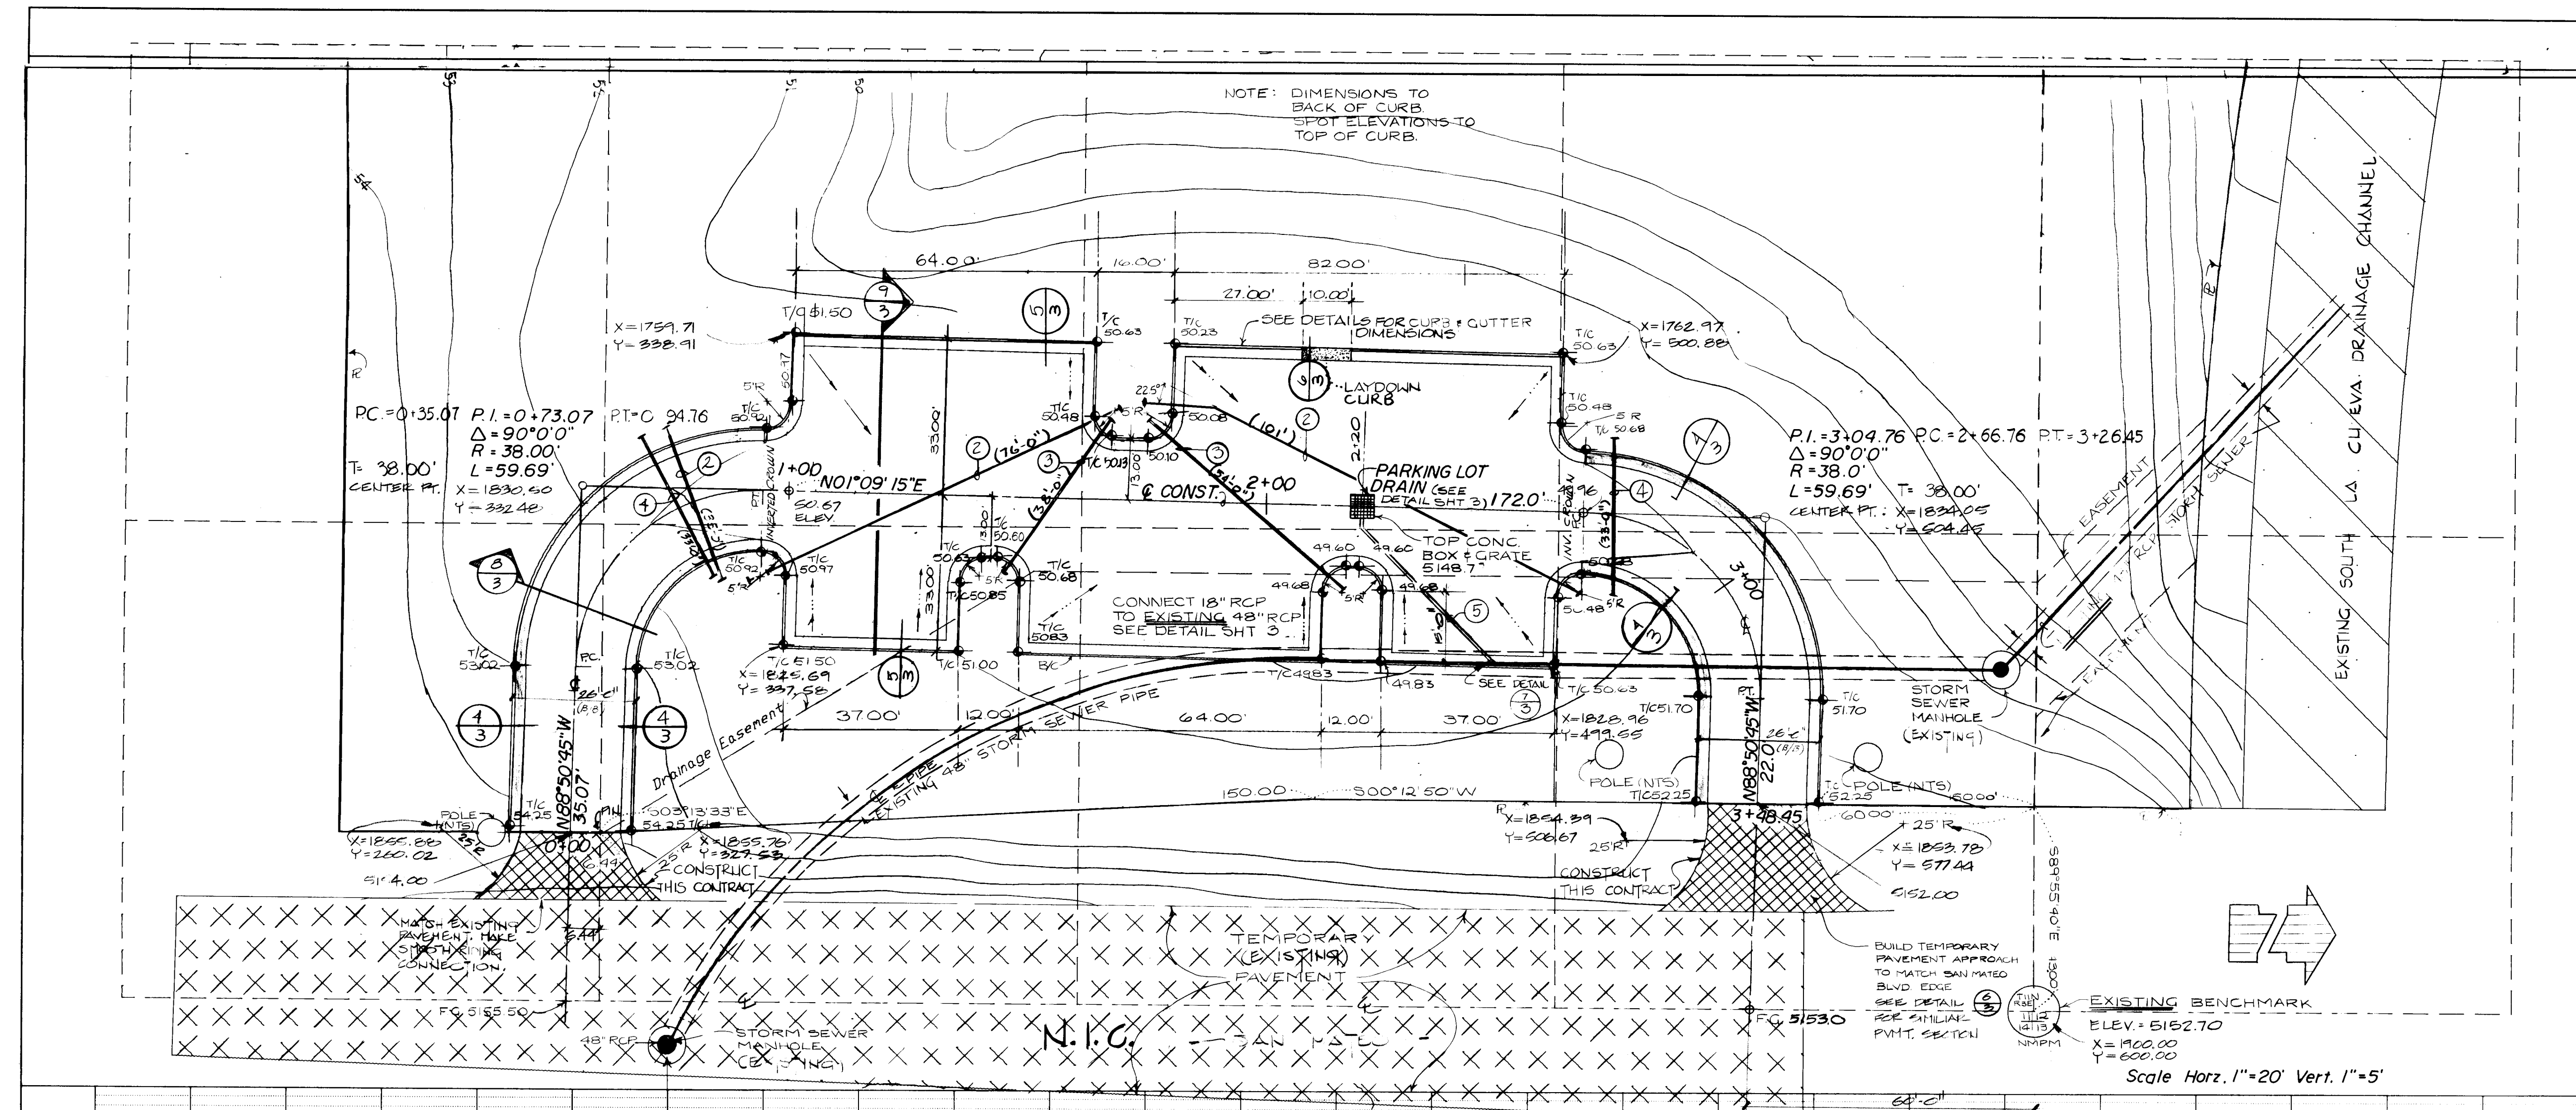

Notes:

- TOPO SHOWN ON THIS PLAN IS 1/4" AS PER WILDFLOWER PARK PLANS JOB #2402
- PAVEMENT AT SAN MATEO IS TEMPORARY AND EXISTING INCLUDING STORM SEWER RCP AND MANHOLES
- INSTALL 3/4" CH. 40 EMT. CONDUIT FOR FUTURE LIGHTING. INSTALL 18" BELOW FINISHED GRADE. STUB UP 6" ABOVE GRADE AND CAP
- INSTALL 1 1/4" SCHEDULE 40 PVC SLEEVE FOR IRRIGATION. INSTALL 18" BELOW FINISHED GRADE. STUB UP 6" ABOVE GRADE AND CAP
- INSTALL 3" SCHEDULE 40 PVC SLEEVE FOR IRRIGATION. INSTALL 18" BELOW FINISHED GRADE. STUB UP 6" ABOVE GRADE AND CAP SEE PLAN FOR LENGTHS.
- PARKING LOT DRAIN: Q₁₀₀ = 2.97 CFS (SEE H.P. 3)
- DIMENSIONS TO BACK OF CURB SPOT ELEVATIONS TO TOP OF CURB.

LEGEND:

- STORM SEWER MANHOLE (EXISTING)
- ▭ LAYDOWN CURB (SEE DETAIL 3)
- ▭ MOUNTABLE CURB & GUTTER (4)
- ▭ 18" STORM SEWER RCP CUTTER (5)
- XXX EXISTING TEMPORARY PAVEMENT
- XXXX THIS CONTRACT TEMPORARY PAVEMENT

AS BUILT INFORMATION		BENCH MARKS		SURVEY INFORMATION		ENGINEER'S SEAL	
CONTRACTOR	DATE	CONTRACTOR	DATE	NO.	BY	NO.	BY
IN ROADWAY & SAN MATEO BLVD							

Wildflower Park MIMBRES


205 MONTEZUMA AVE.
SANTA FE, NM 87501

CITY OF ALBUQUERQUE
MUNICIPAL DEVELOPMENT DEPARTMENT
ENGINEERING DIVISION


TITLE: **PARKING LOT PLAN**

APPROVALS	ENGINEER	DATE	APPROVALS	ENGINEER	DATE
City Engineer	<i>[Signature]</i>	2/19/96	Liquid Waste	N/A B. Gale	1-24-86
A.C.E. - Design	<i>[Signature]</i>	2/13/96	Traffic	N/A B. Gale	1-24-86
A.C.E. - Hydrology	<i>[Signature]</i>	2/13/96	Water	N/A B. Gale	1-24-86


DRAWING NO. 2770 MAP NO. C-17 SHEET 2 OF 4

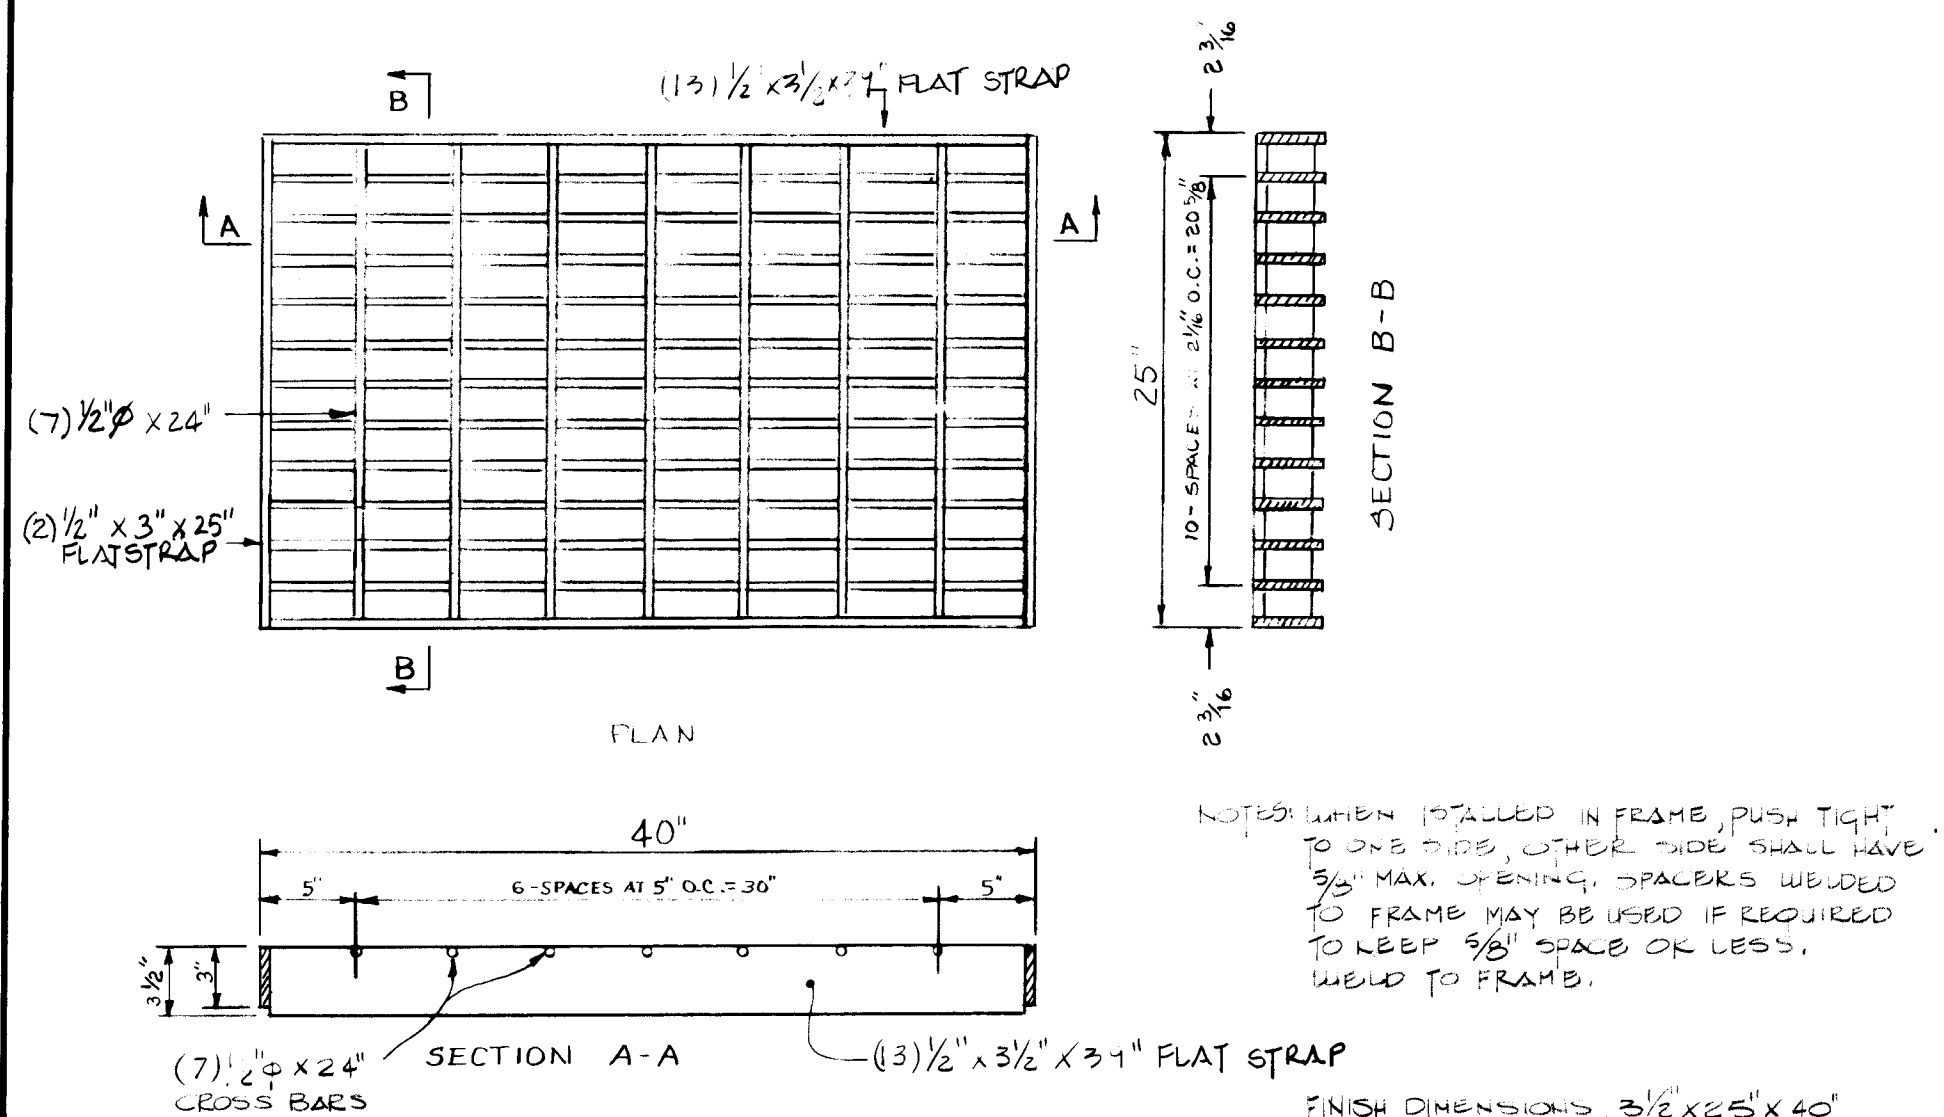

1 DRAINAGE STORM INLET
NFS

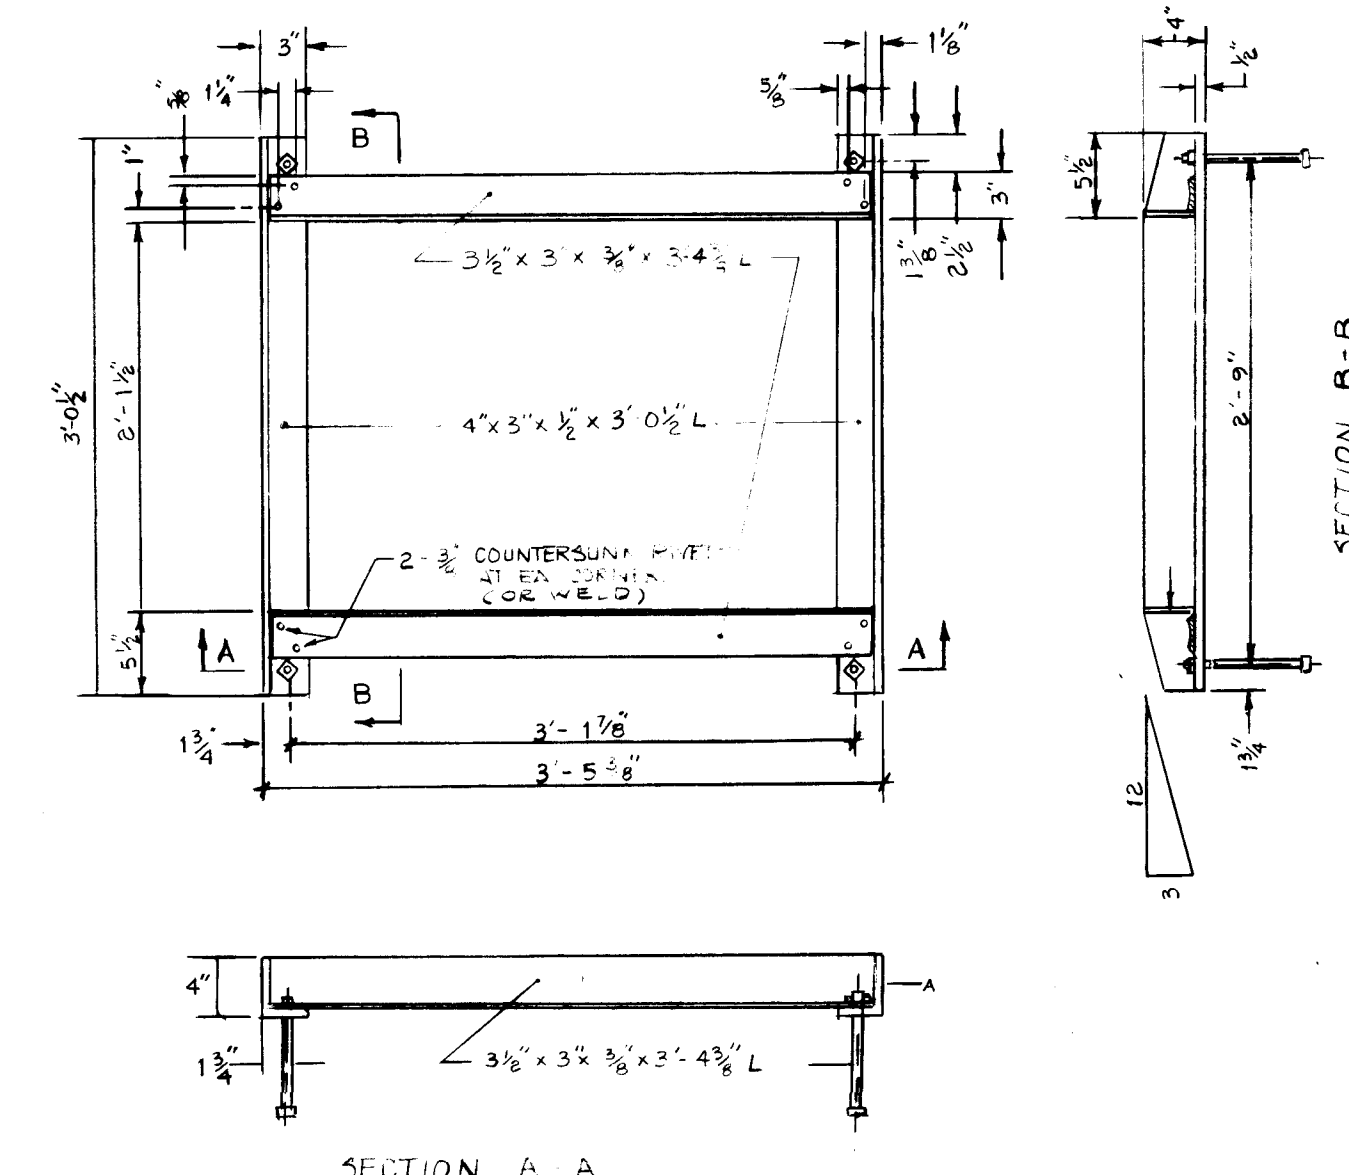


3 DRAINAGE STORM INLET FRAME
NFS

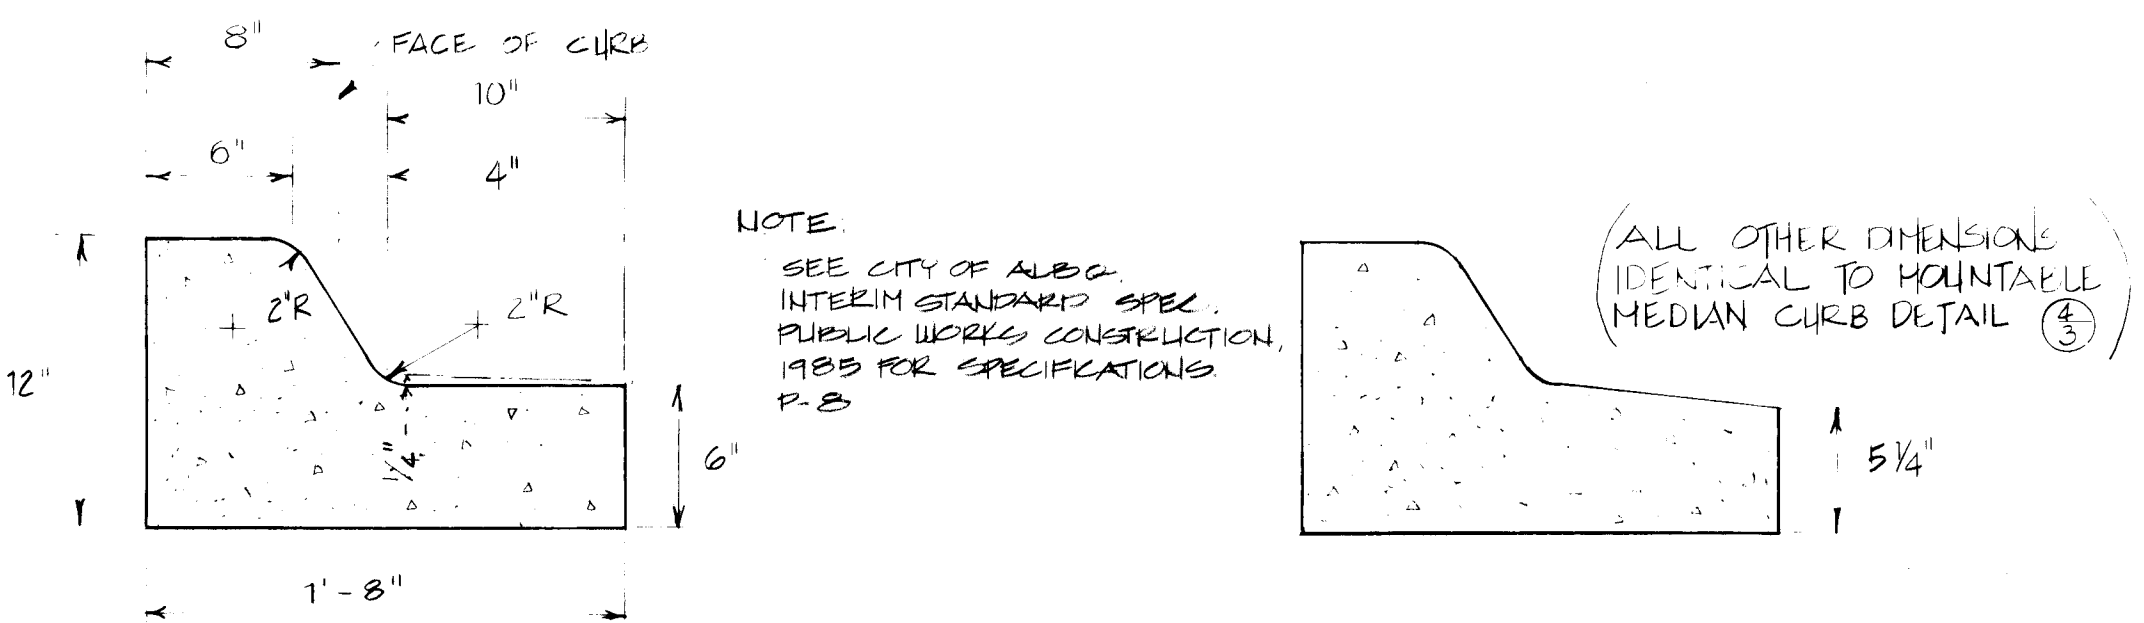


4 MOUNTABLE MEDIAN CURB
SECTION 1 1/2" = 1'-0"


5 CURB & GUTTER
SECTION 1 1/2" = 1'-0"

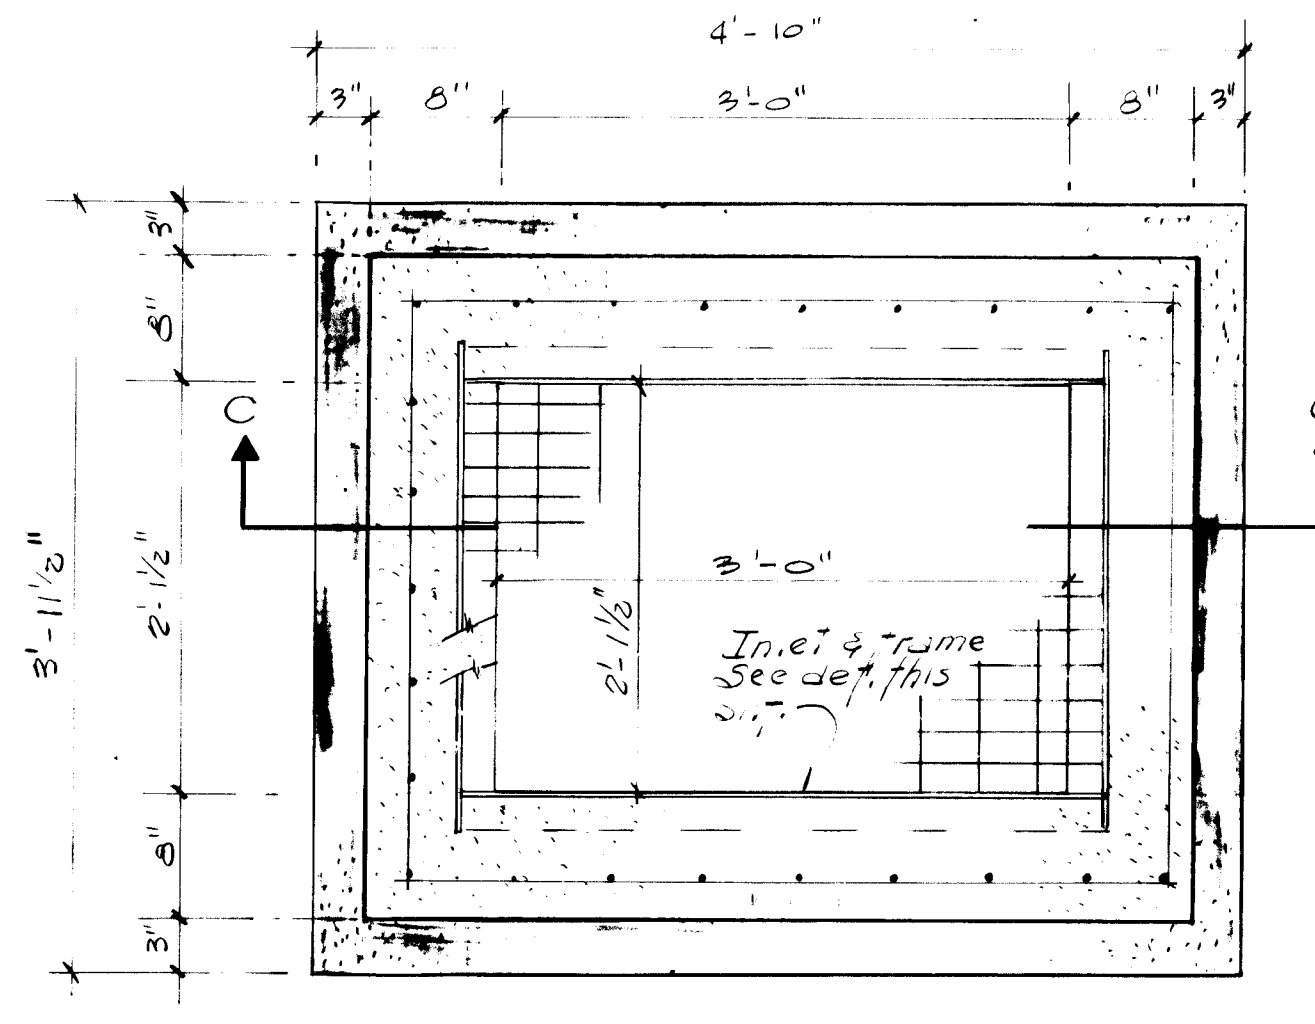


2 DROP INLET
PLAN 1" = 1'-0"

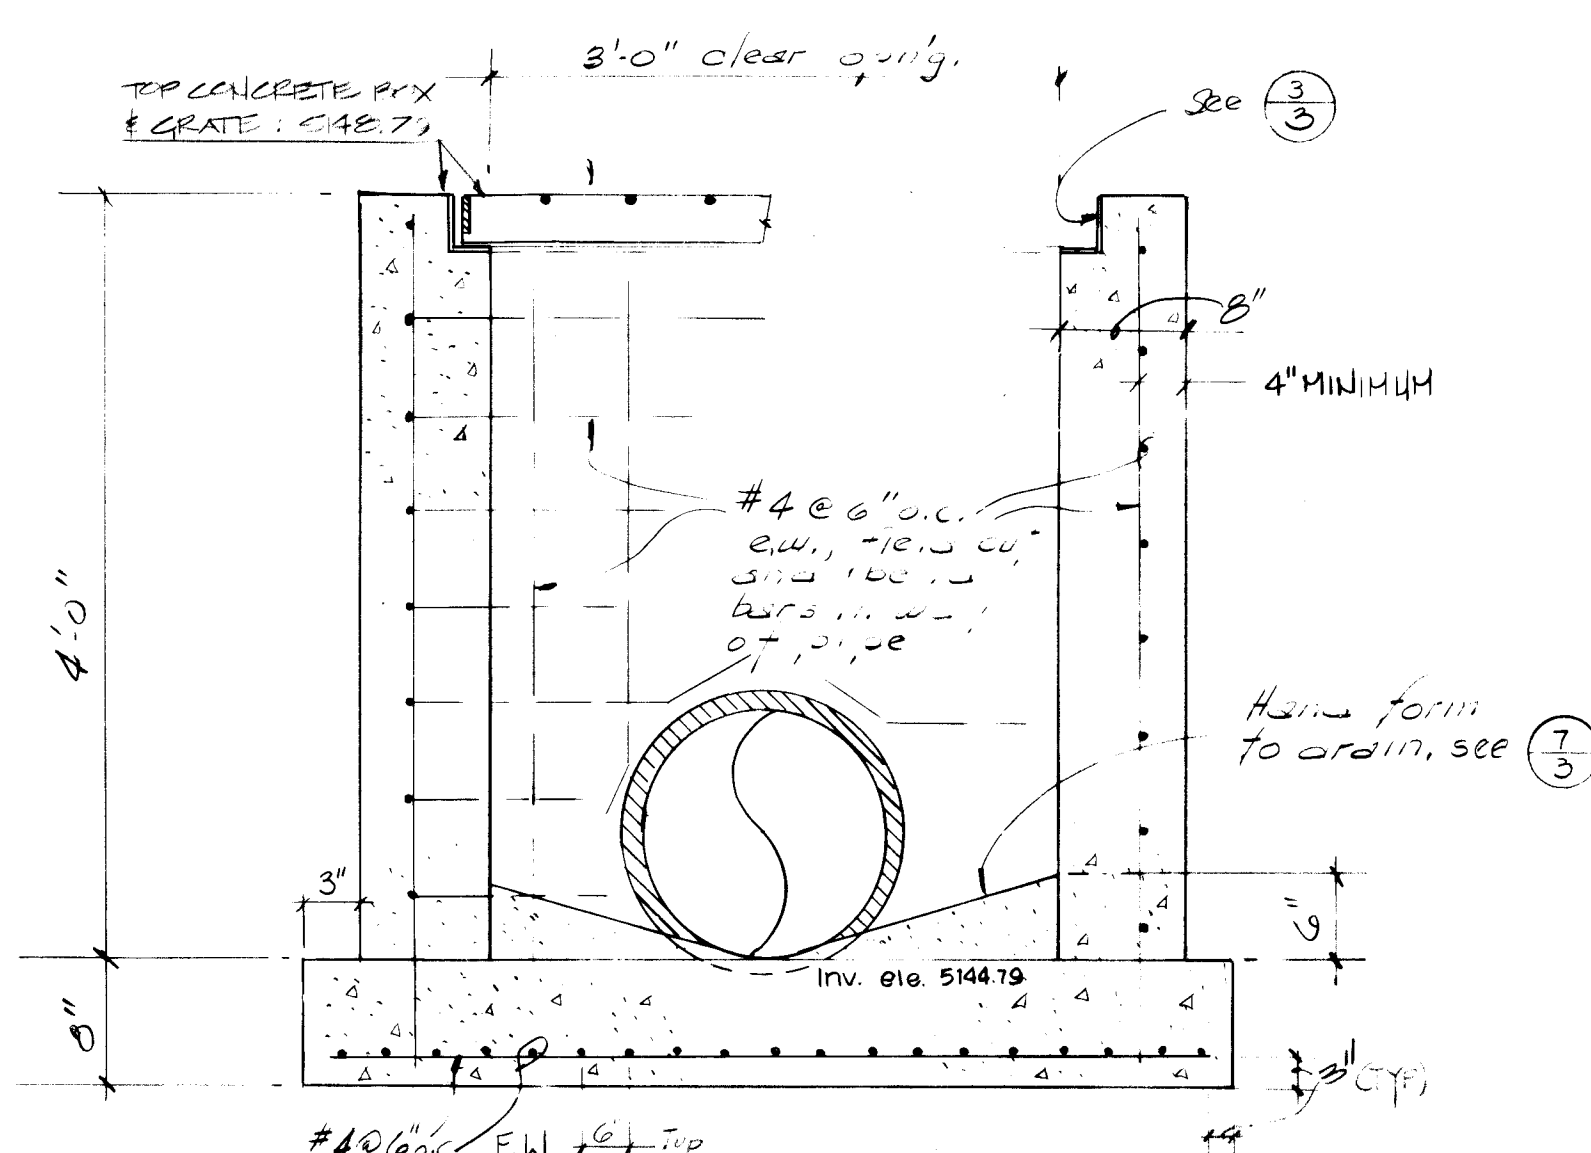


3 DROP INLET
SECTION 1" = 1'-0"

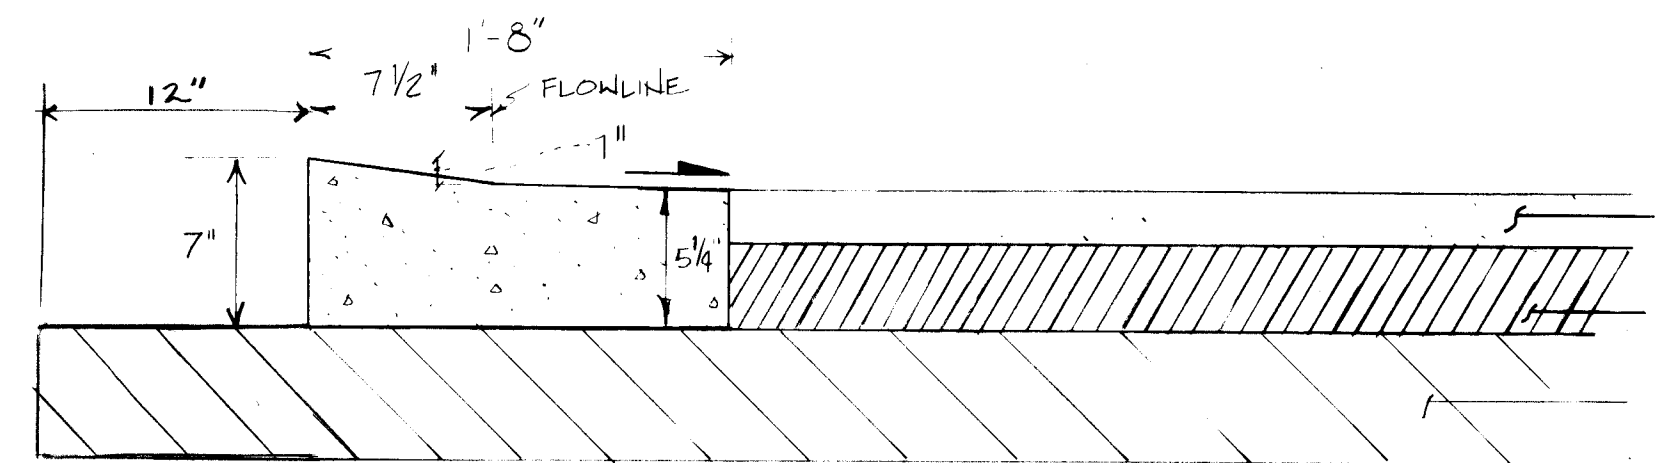


6 GUTTER & DRIVEWAY/WHEELCHAIR RAMP
SECTION AND TYPICAL PAVING SECTION 1 1/2" = 1'-0"

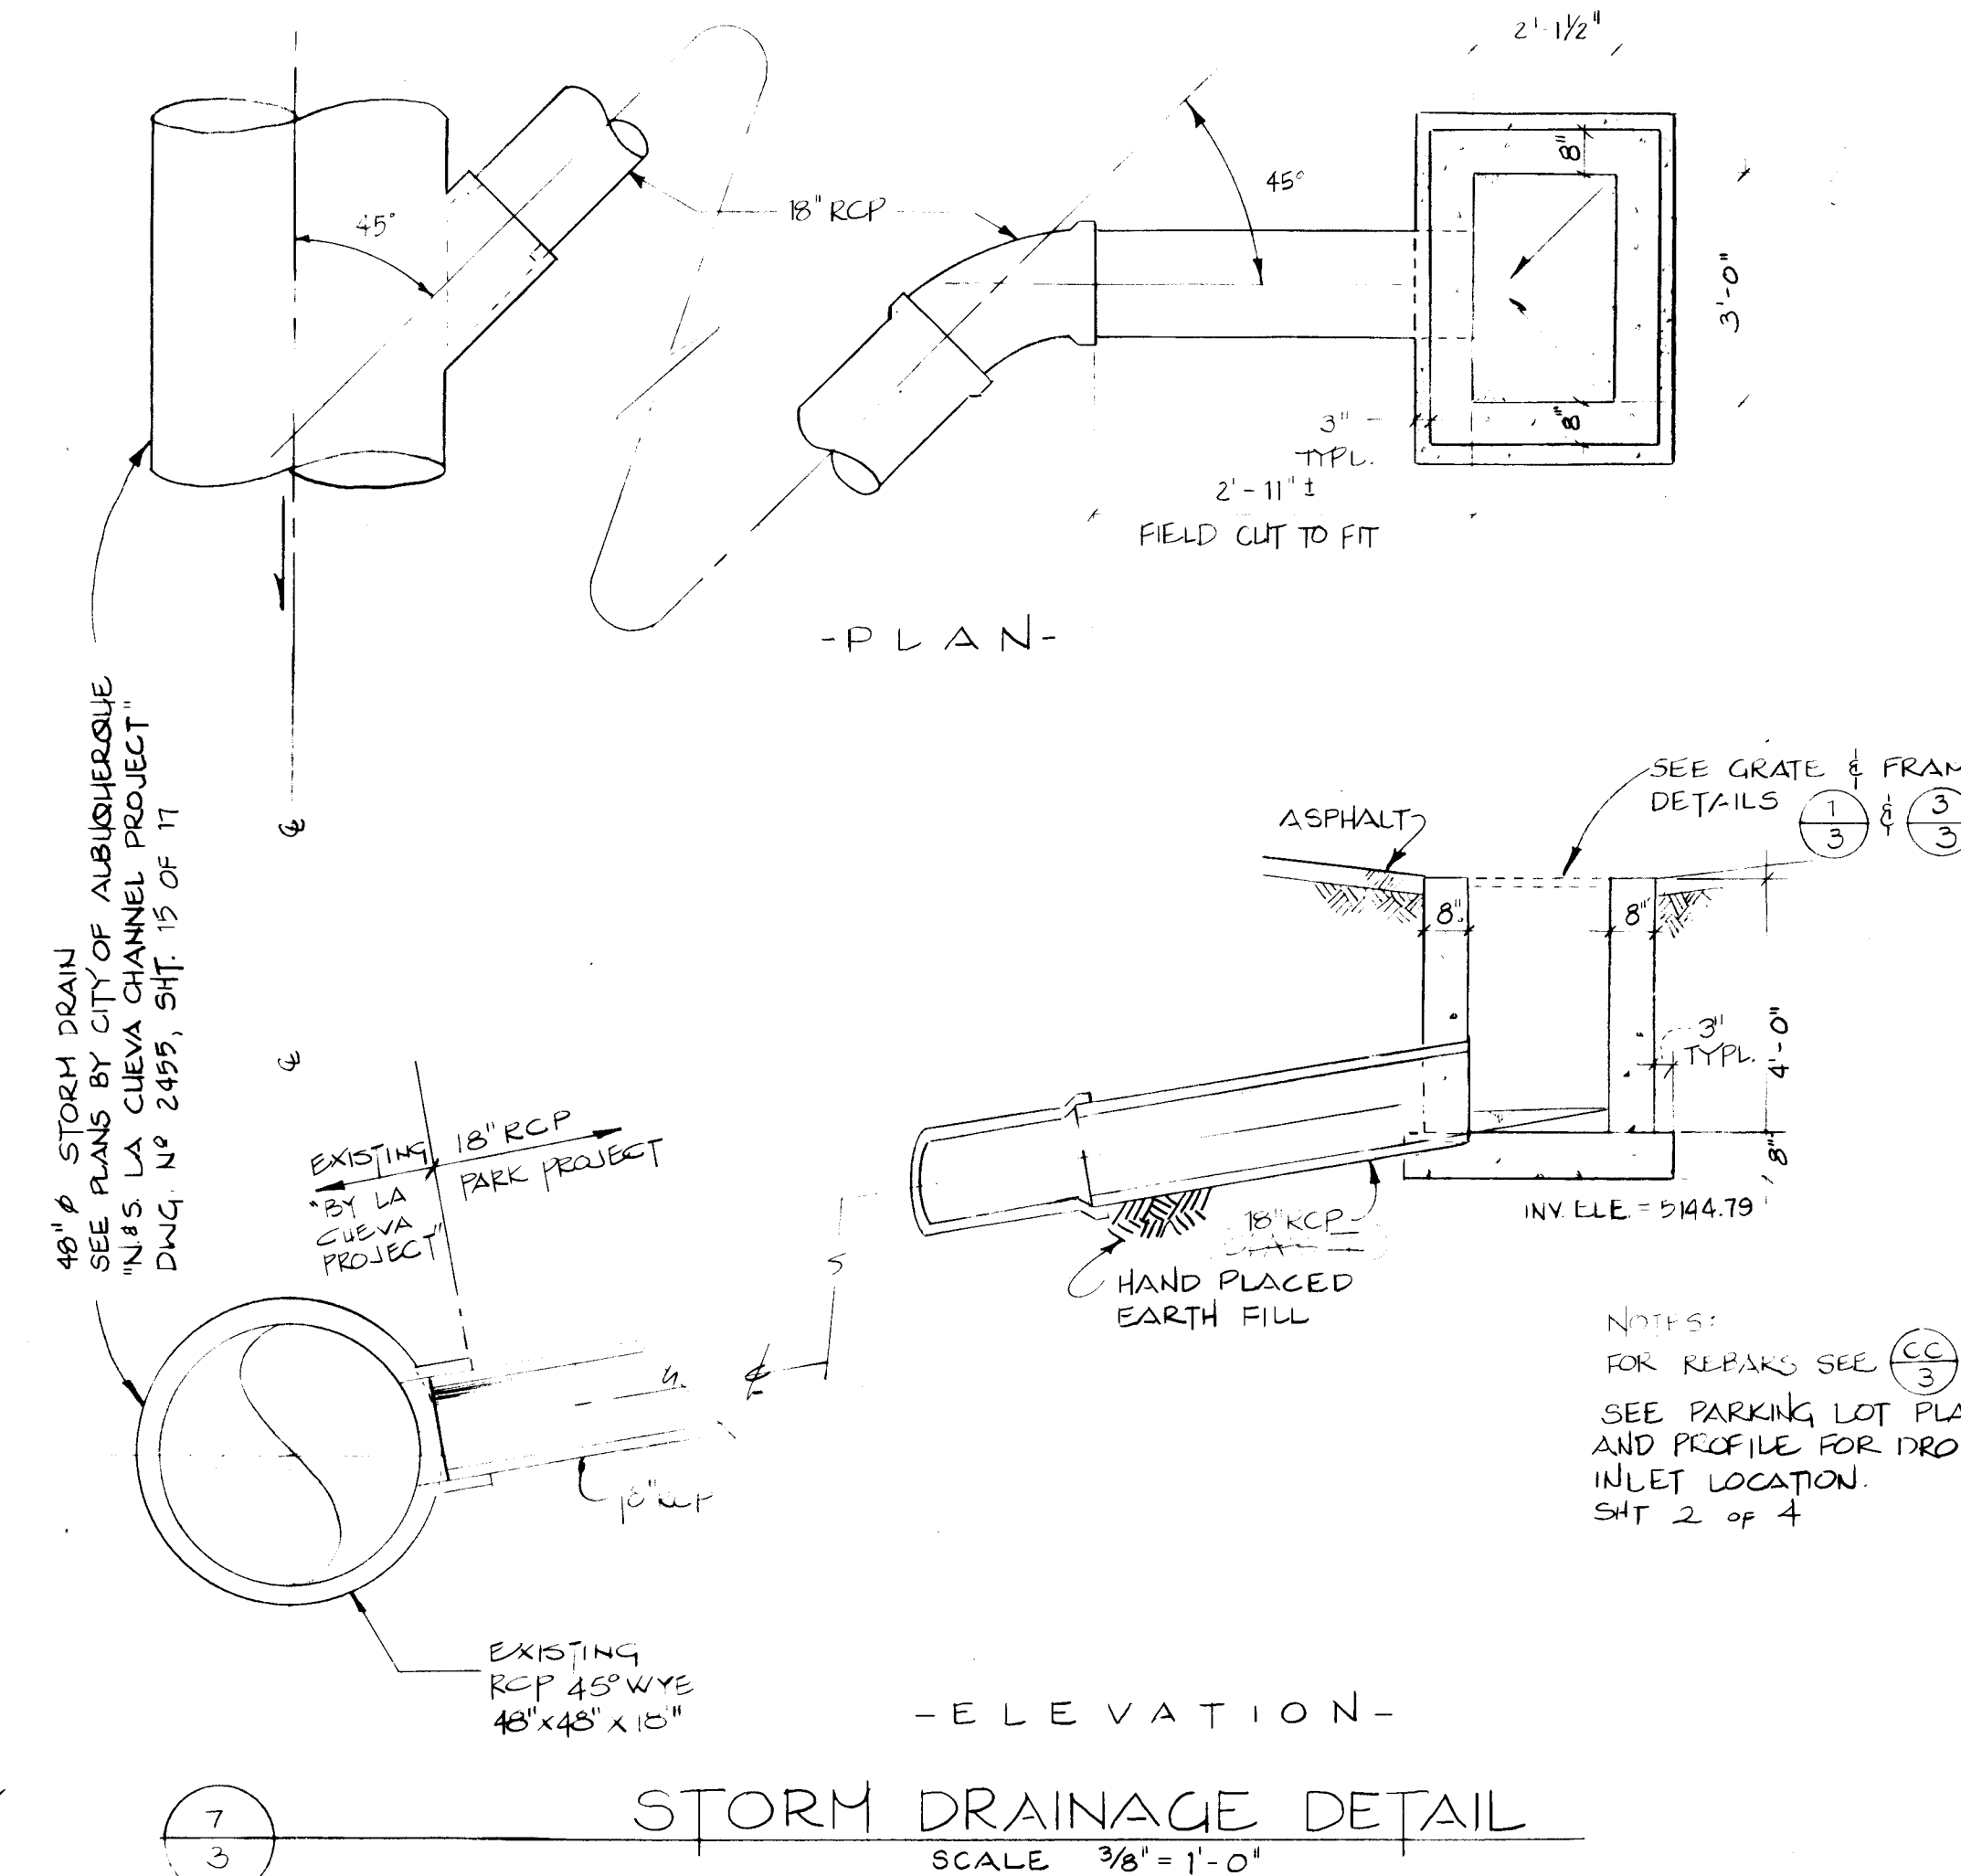


7 STORM DRAINAGE DETAIL
SCALE 3/8" = 1'-0"

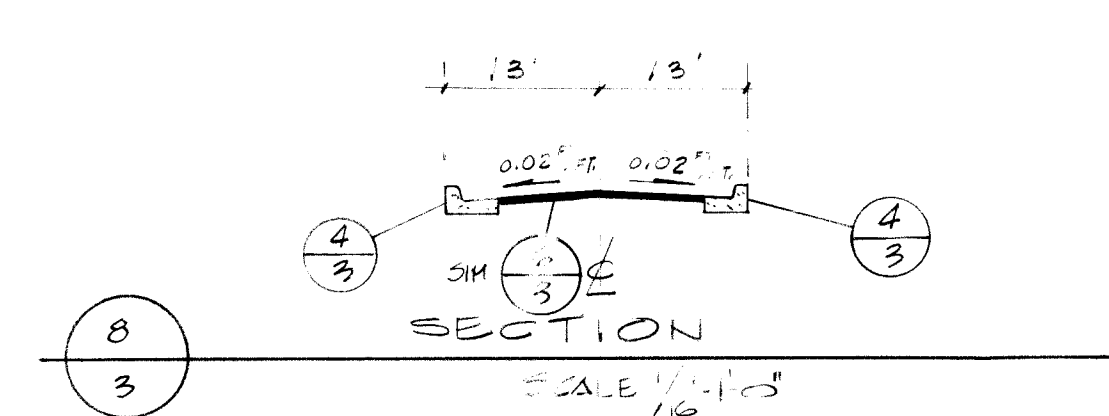

8 SECTION
SCALE 1/16" = 1'-0"


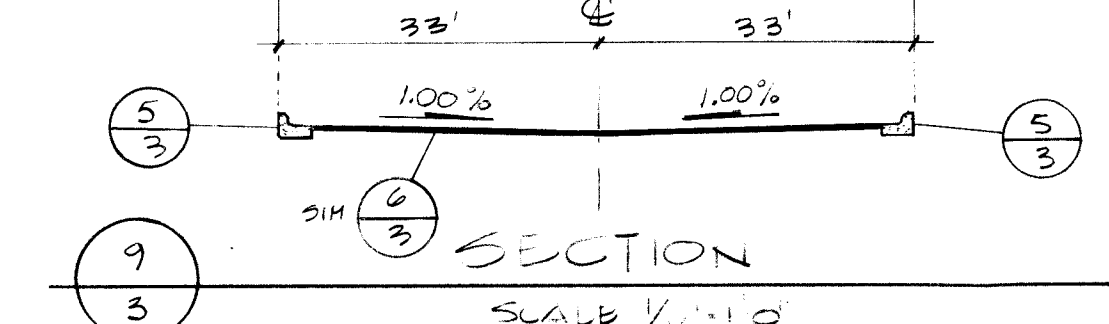



9 SECTION
SCALE 1/16" = 1'-0"

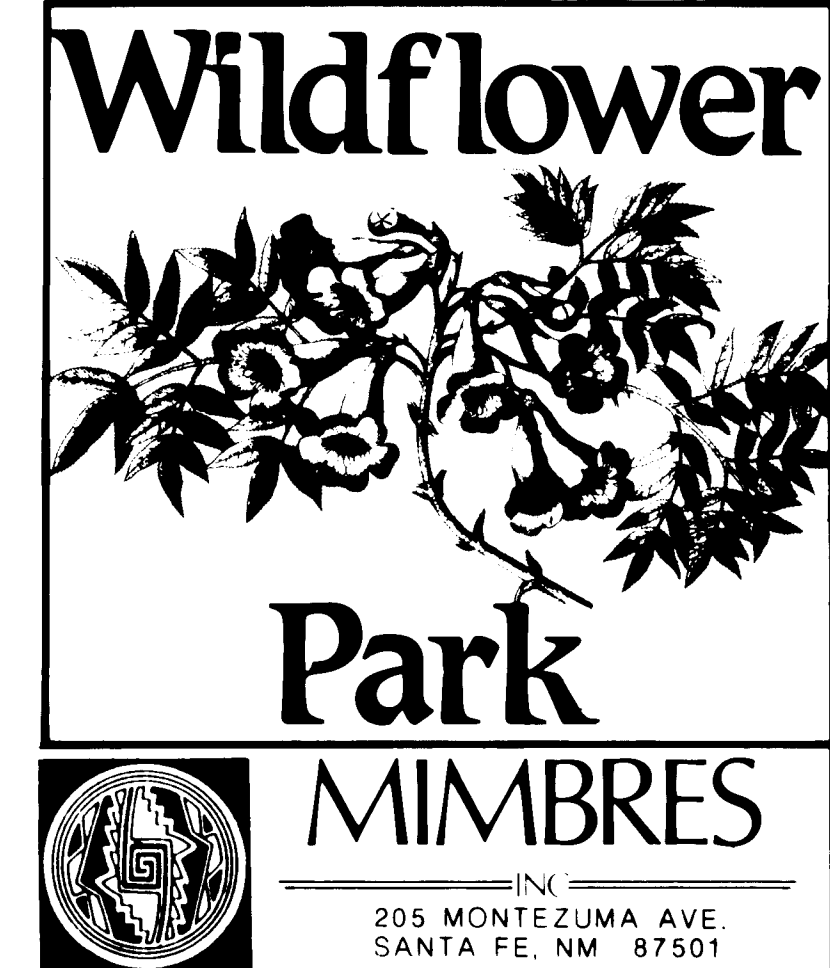

CITY OF ALBUQUERQUE MUNICIPAL DEVELOPMENT DEPARTMENT ENGINEERING DIVISION					
PARKING LOT DETAILS					
APPROVALS	ENGINEER	DATE	APPROVALS	ENGINEER	DATE
DRAWING NO.	2770	MAP NO.	C-17	SHEET	3 OF 4

AS BUILT INFORMATION					
CONTRACTOR	DATE	CONTRACTOR	DATE	CONTRACTOR	DATE

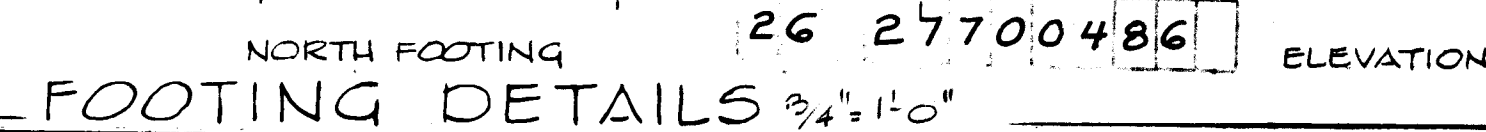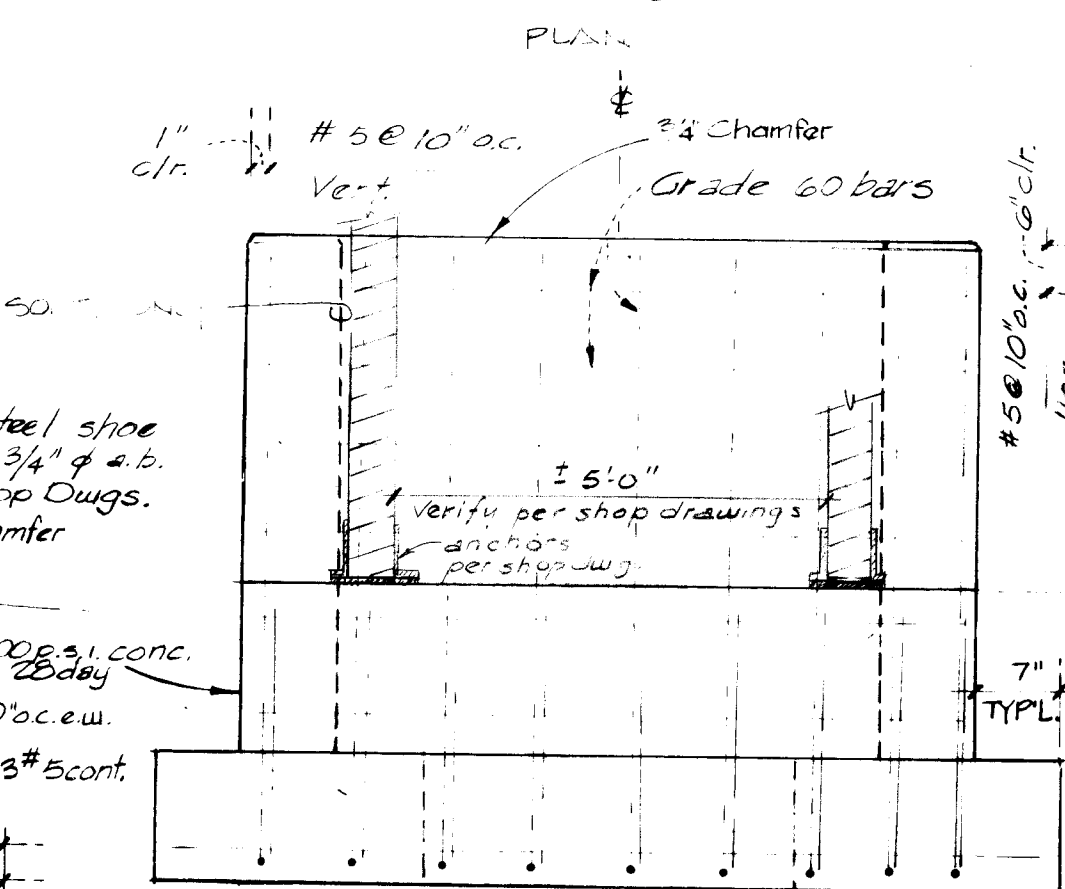

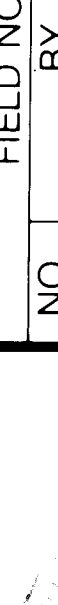DETAILS			ENGINEER'S SEAL		SURVEY INFORMATION		BENCH MARKS		AS BUILT INFORMATION	
DESIGNED BY					FIELD NOTES					
DRAWN BY					NO.		BY		DATE	
CHECKED BY			DATE							
DESIGNED BY			DATE							
DRAWN BY			DATE							
CHECKED BY			DATE							
REVISIONS										
NO.			DATE							
REMARKS										
BY			E.N.							
DATE			09.18.86							
DRAWING										
