

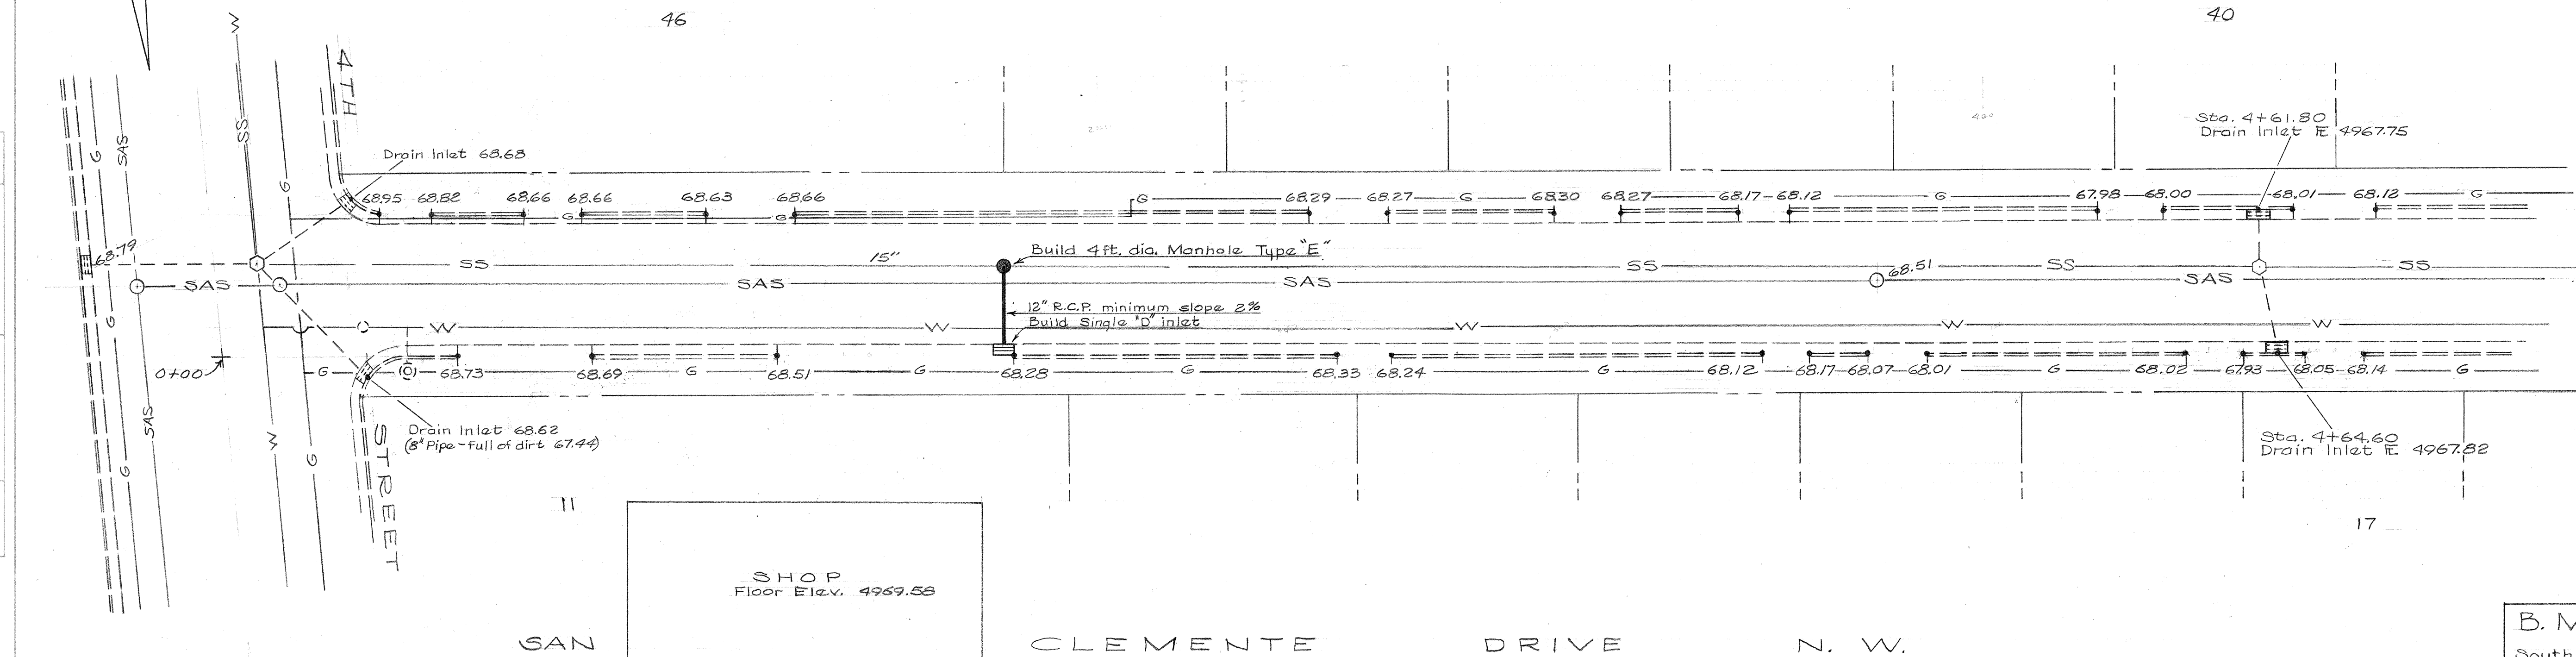
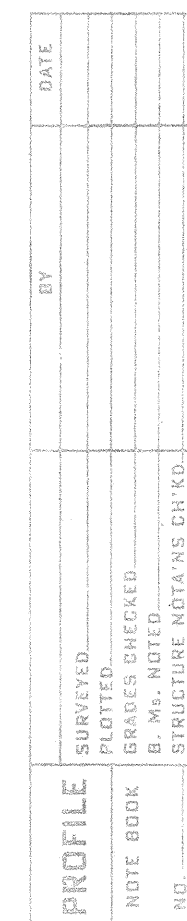


SCALE:
1" = 20' Horizontal
1" = 1' Vertical

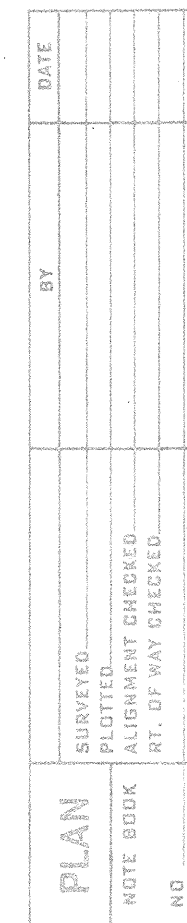

B. M.
South end of the southwest return
of Headingly and 4TH Street.
T.C. Elevation 4968.94

Legend

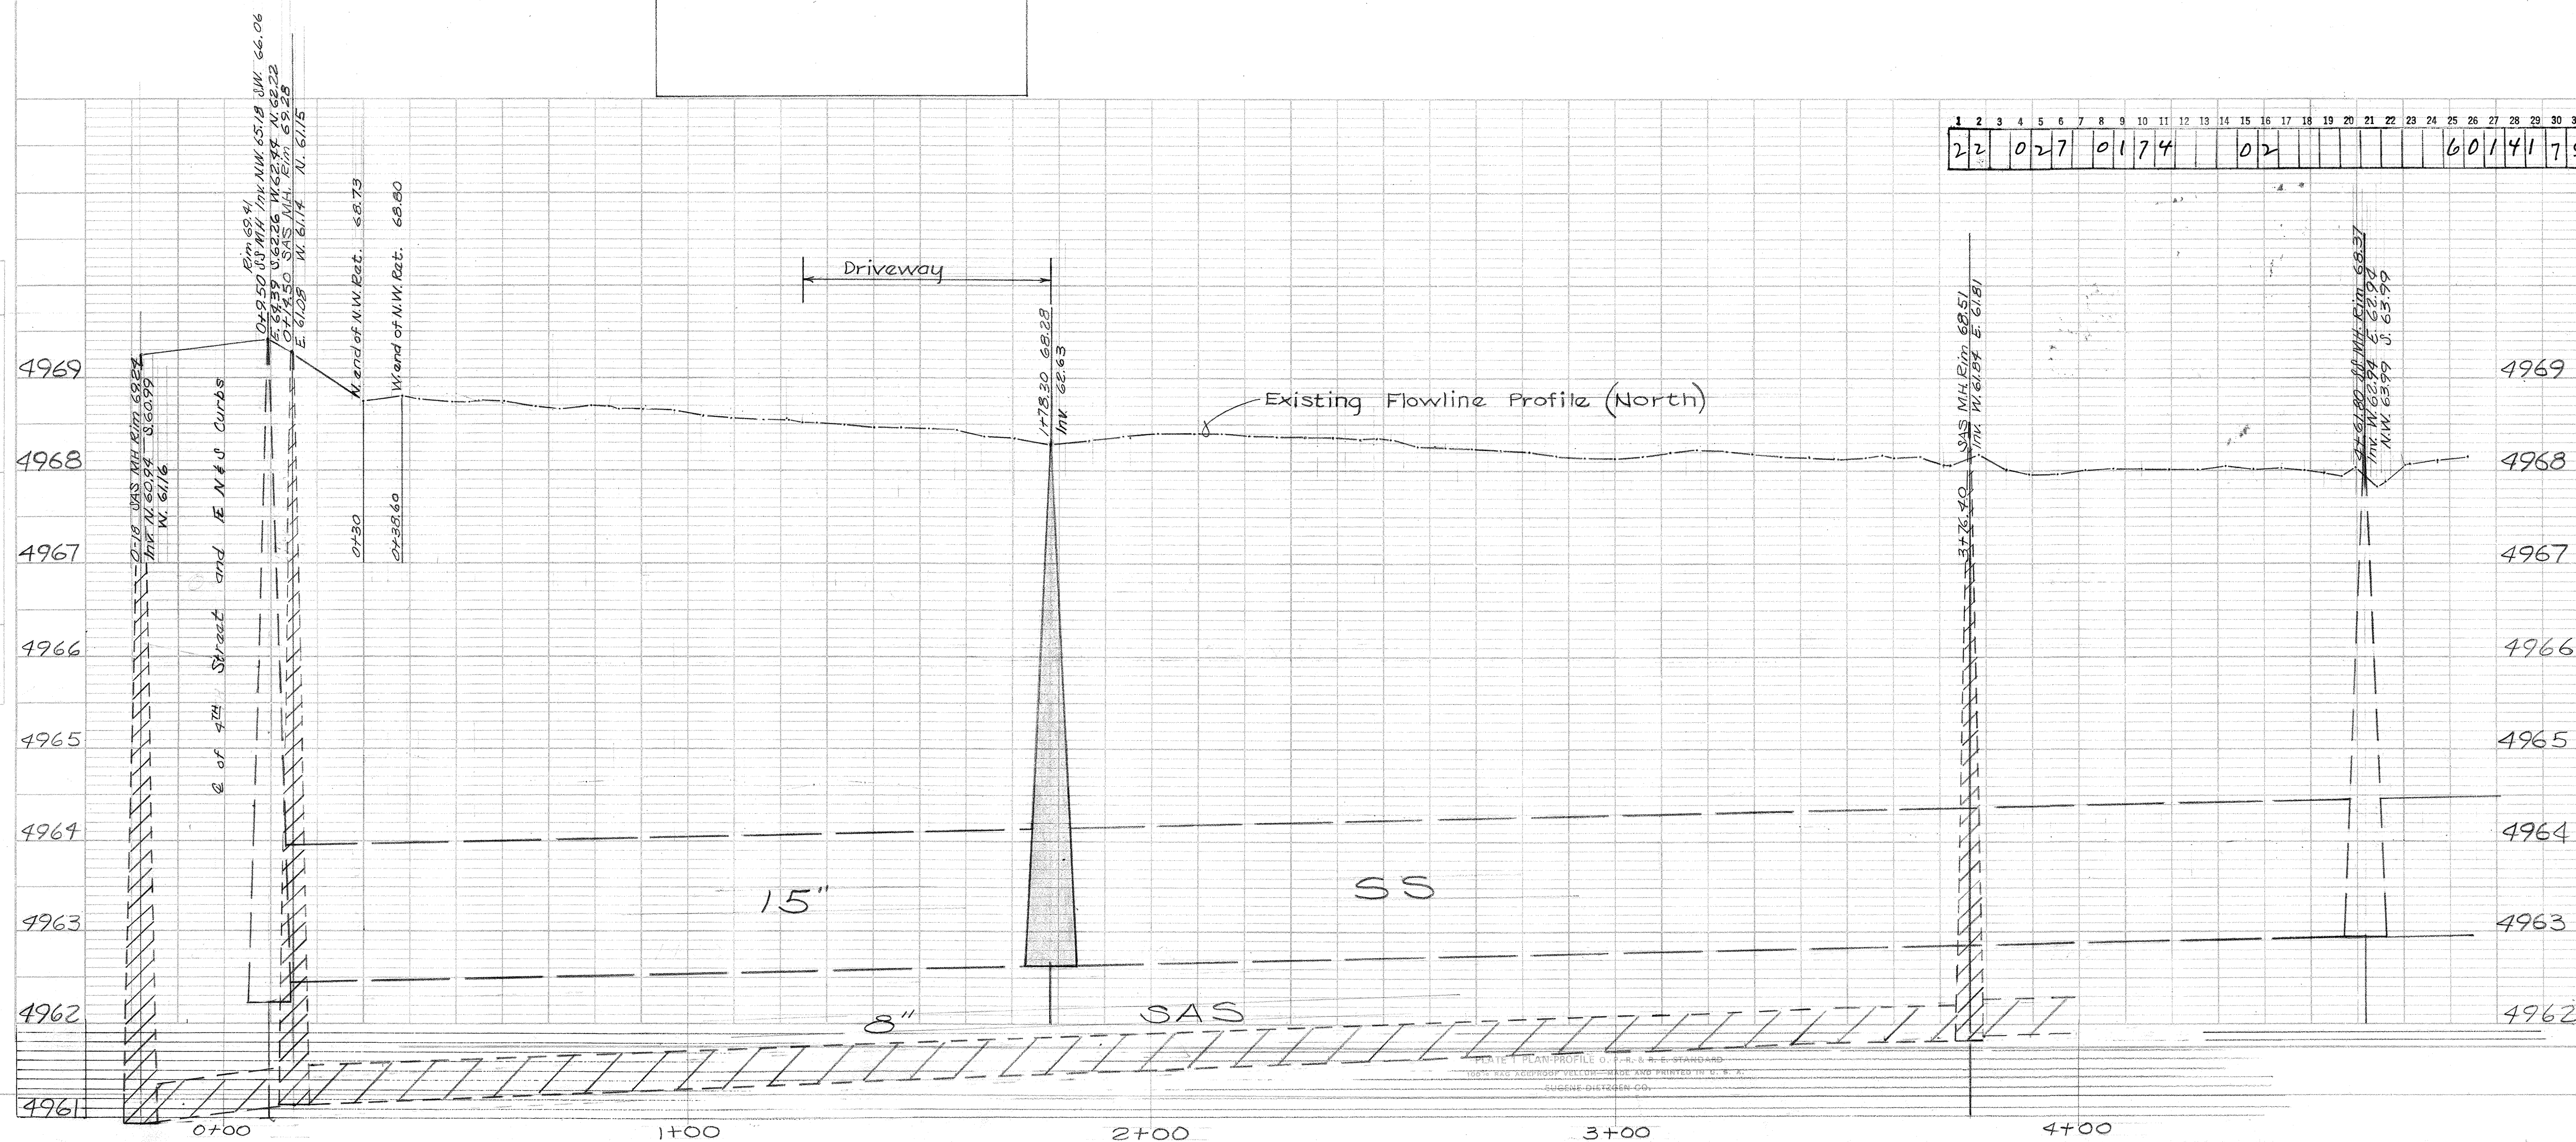

 66.51	 66.25	Existing Driveaway with E elevations.	
 66.51	 66.25	Existing Drain Inlets	
 66.51	 66.25	Proposed Drain Inlet	

Map No. G-14-N Jad

NO.	DATE	REMARKS	RECORDED BY
REVISIONS			

CITY OF ALBUQUERQUE
 PUBLIC WORKS DEPARTMENT
 ENGINEERING DIVISION

TITLE STORM SEWER San Clemente Dr. from 4 th west 130'±			
DESIGNED BY E. Martinez TITLE MED DATE 9/10/74	DRAWN BY B. Brown TITLE (Assistant) DATE 9/10/74	AS BUILT SUBMITTED BY _____ TITLE _____ DATE _____	
APPROVAL _____ CITY ENGINEER		RECORDED BY _____ TITLE _____ DATE _____	
ASS'T CITY ENGINEER DATE 8/26/74 WATER ENGINEER	CITY ENGINEER DATE 9/10/74 LIQUID WASTE ENGINEER R. J. [Signature] DATE 9/15/74	SHEET NO. 1 OF 1 SHEETS	
DRAWING NUMBER SS-27-74			