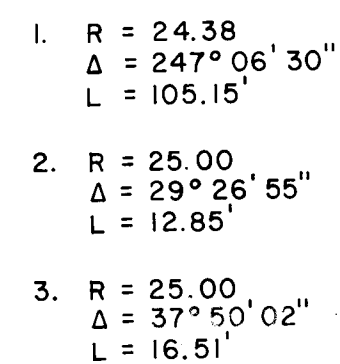


i. All work detailed on these plans to be performed under contract shall, except as otherwise stated or provided for hereon, be constructed in accordance with the City of Albuquerque Interim Standard Specifications for Construction 1985.

2. Two (2) working days prior to any excavation, the contractor must contact Line Locating Service, 765-1234, for location of existing utilities.
3. Prior to construction, the contractor shall excavate and verify the horizontal and vertical locations of all obstructions. Should a conflict exist, the contractor shall notify the engineer or surveyor so that the conflict can be resolved with minimum amount of delay.

THE FOLLOWING NOTES ALSO APPLY
WHEN CHECKED

- ☒ All utilities and utility service lines shall be installed prior to paving.
- ☒ Backfill compaction shall be according to specified street use.
- ☒ Tack coat requirements shall be determined by the City Engineer.
- ☒ Sidewalks and wheelchair ramps within the curb returns shall be constructed wherever a new curb return is constructed.
- ☒ If curb is depressed for a driveway or a handicap ramp, the driveway or ramp shall be constructed prior to acceptance of the curb and gutter.
- ☐ All storm drainage facilities shall be completed prior to final acceptance.

1. ALL STATIONS BASED UPON C. STA.
2. R. ELEV. TO BE 1.0' ABOVE FL ELEV.

ENGINEER'S SEAL		SURVEY INFORMATION		BENCH MARKS		AS BUILT INFORMATION	
		FIELD NOTES		AC'S CONTROL STATION E-123		CONTRACTOR	
		NO.	BY	LOCATED INSIDE MONUMENT BOX IN MEDIUM OF		WORK BY INSPECTOR'S	
				TRAMWAY BLVD. ON NORTH SIDE OF INTERSECTION		DATE	
				WITH LOMAS BLVD.		DATE	
						DRAWING BY	
						DATE	
				ELEV. - 57-69.26		MICRO-FILM INFORMATION	
						RECORDED BY	
						DATE	
DESIGNED BY ANDRE MOILE		DATE 3-14-86					
DRAWN BY P. HERNANDEZ		DATE 3-14-86					
CHECKED BY		DATE					
ON ROMA. AVE. TRAMWAY BLVD. N.E.							
APPROVALS		ENGINEER		DATE			
Waste		NA <i>mpb</i>		3/26/86			
ic		D. A. <i>Parada</i>		3/26/86			
r		NA <i>mpb</i>		3/26/86			
SHEET		OF					

APPROVED FOR
STREET GRADES ONLY *Y. K. Cho 4/9/82*

CITY OF ALBUQUERQUE
MUNICIPAL DEVELOPMENT DEPARTMENT
ENGINEERING DIVISION

TITLE: STREET GRADES ON ROMA. AVE.
BETWEEN EASTRIDGE & TRAMWAY BLVD. N.E.

APPROVALS	ENGINEER	DATE	APPROVALS	ENGINEER	DATE
City Engineer	<i>[Signature]</i>	4/9/80	Liquid Waste	N.A. <i>[Signature]</i>	3/26/80
A C E - Design	<i>[Signature]</i>	3/26/80	Traffic	D. A. Parks	3/26/80
A C E - Hydrology	<i>[Signature]</i>	3/26/80	Water	N.A. <i>[Signature]</i>	3/26/80

DRAWING NO.	2775	MAP NO.	K-22	SHEET	1	OF	1
----------------	------	---------	------	-------	---	----	---