
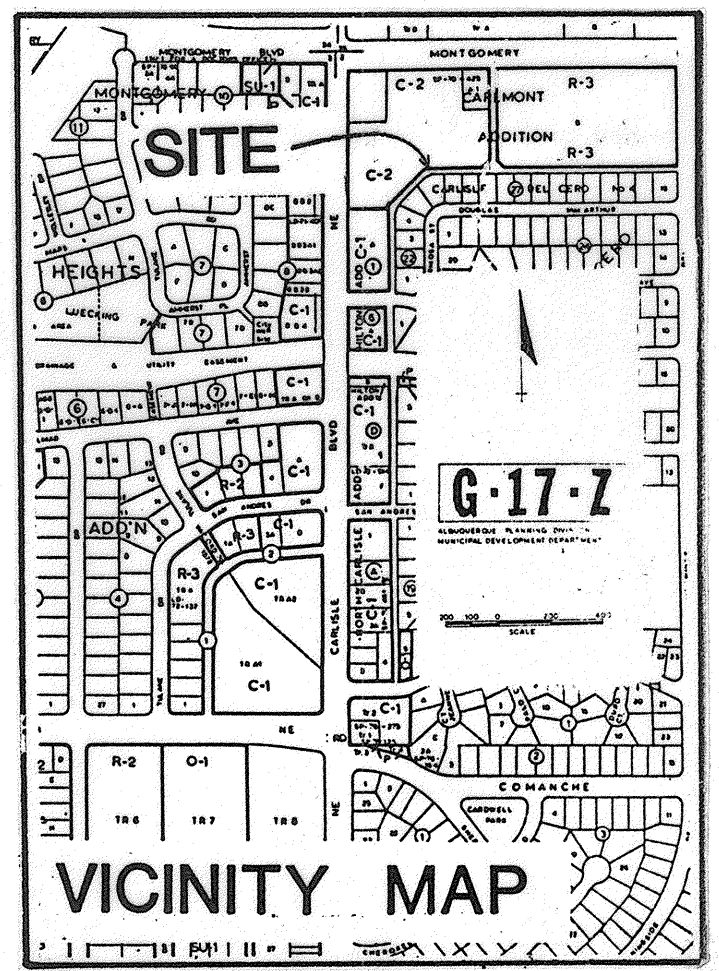
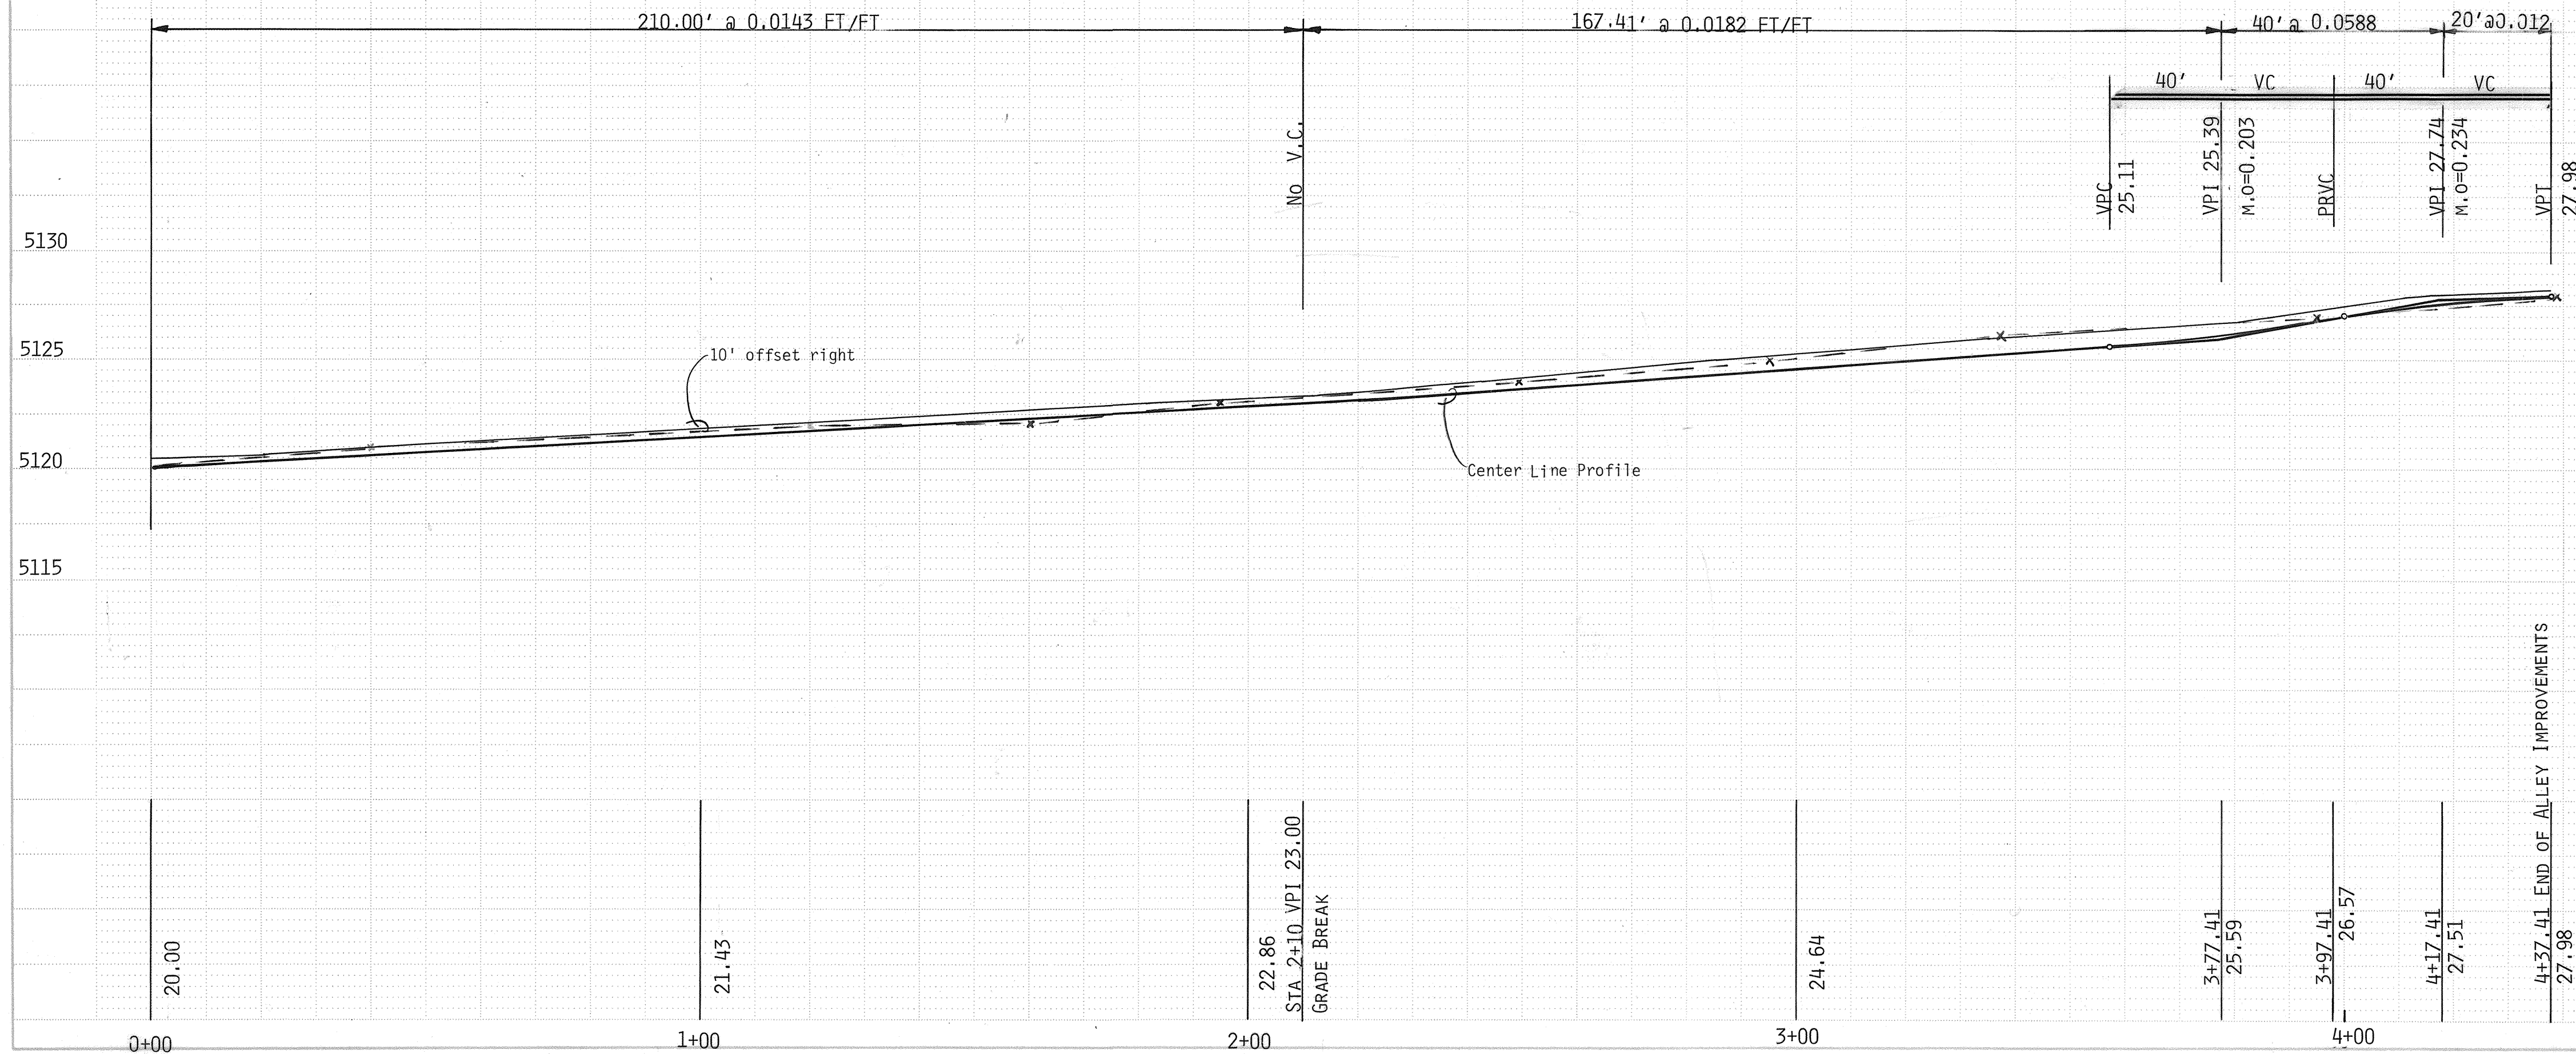


SCANNED BY CASON

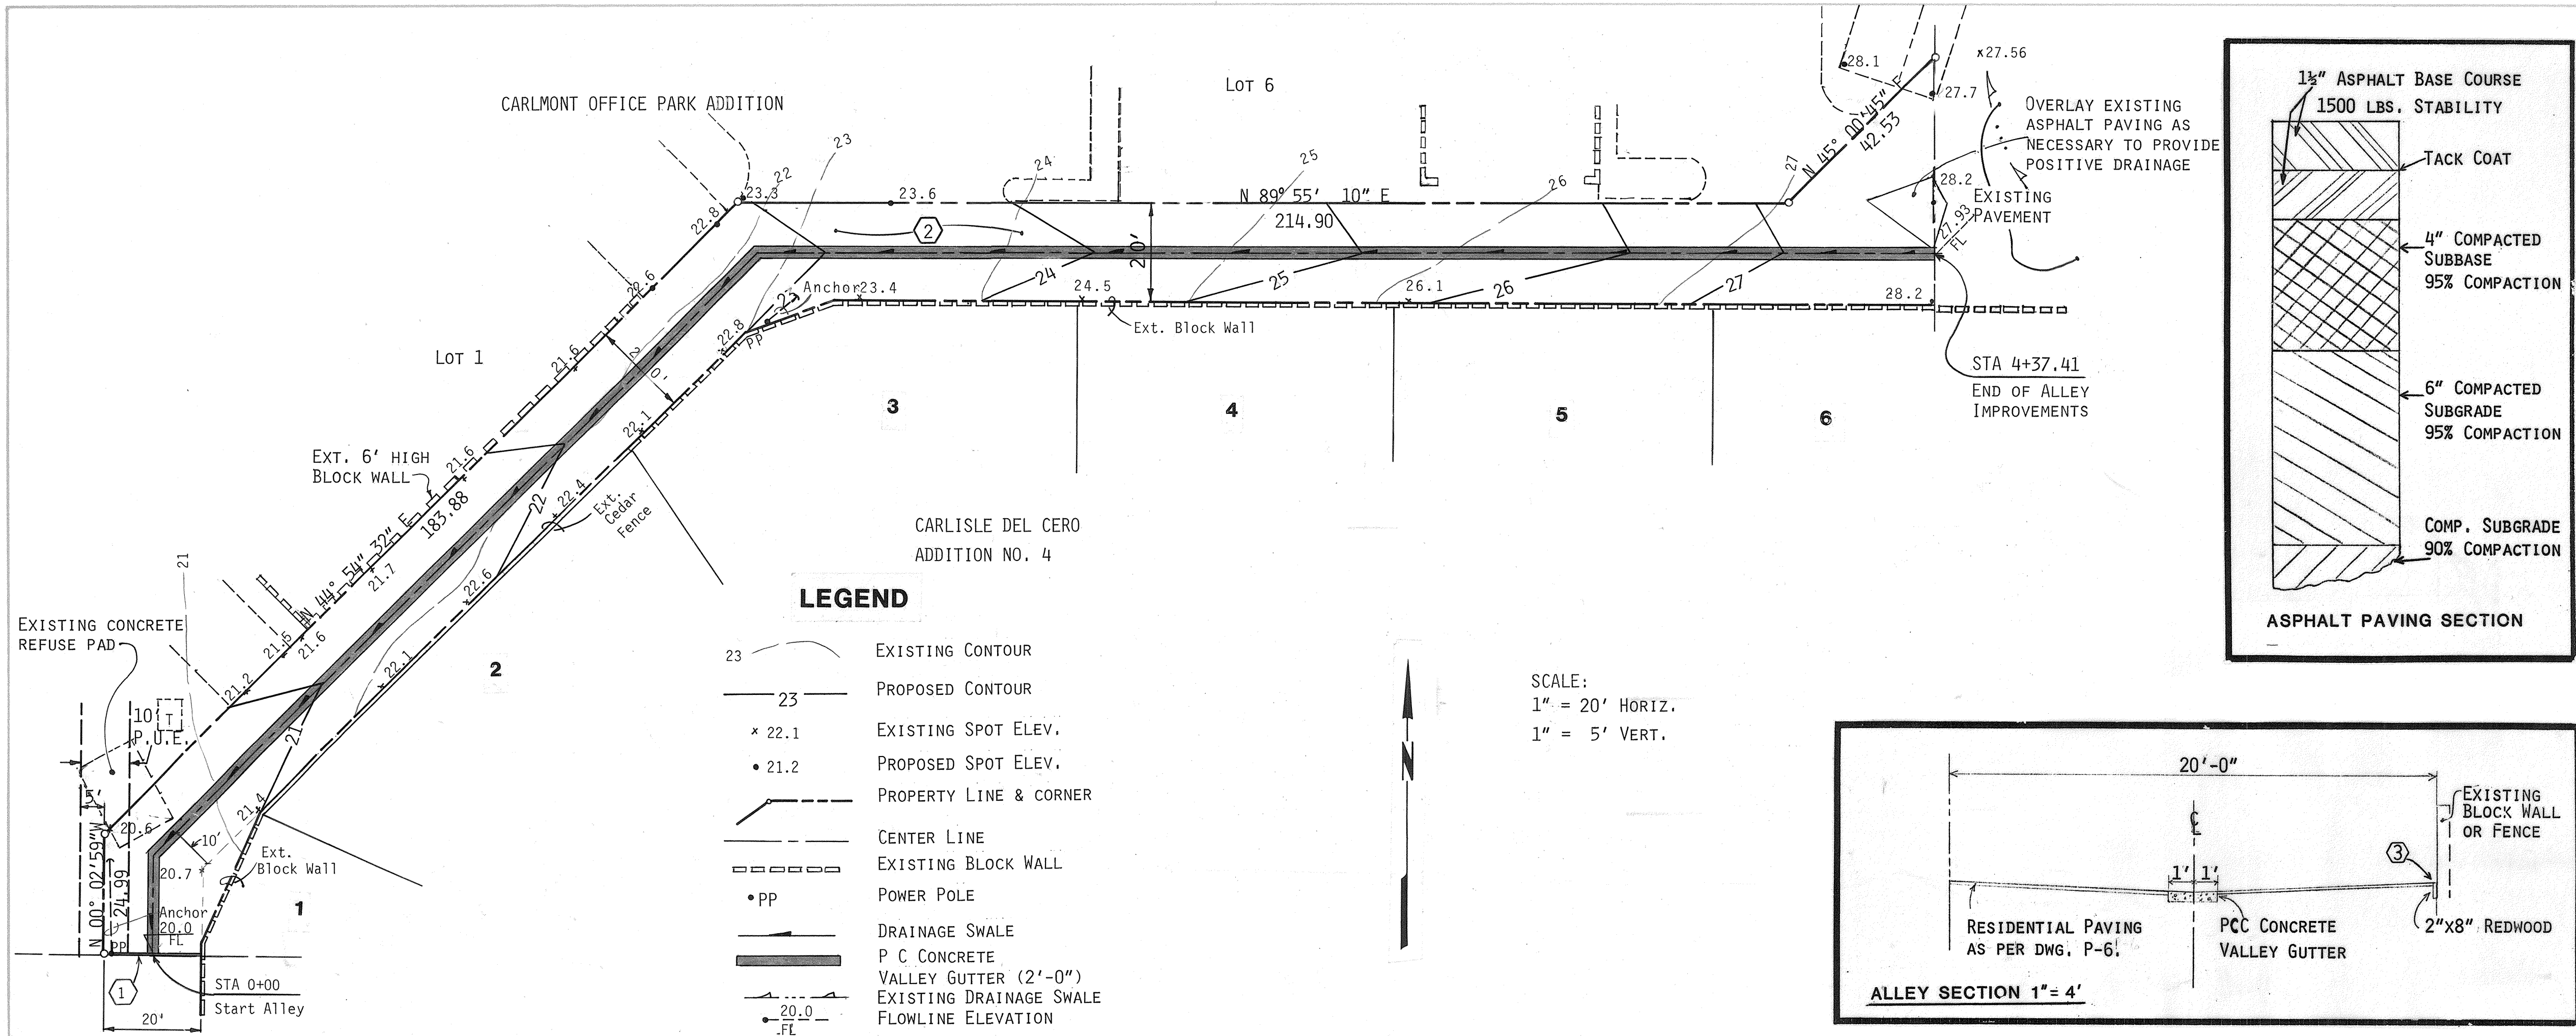

GENERAL NOTES

1. Basis of Bearing: East Right-of-way Line of Carlisle Blvd. N 00°22' 28" E.
2. Alley design consistent with preliminary alley grades established on drawing No. S G-9-76.
3. An excavation/construction permit will be required before beginning any work within City right-of-way. An approved copy of these plans must be submitted at the time of application for this permit.
4. All work detailed on these plans to be performed, except as otherwise stated or provided hereon, shall be constructed in accordance with Interim Standard Specifications for Public Works Construction 1985.
5. Two working days prior to any excavation, contractor must contact Line Locating Service, 765-1234, for location of existing utilities.
6. Prior to construction, the contractor shall excavate and verify the horizontal and vertical locations of all obstructions. Should a conflict exist, the contractor shall notify the engineer so that the conflict can be resolved with a minimum amount of delay.
7. Backfill compaction shall be according to Residential street use.
8. All stationing is center line stationing.

CONSTRUCTION NOTES

1. 20' of concrete cut off wall as per city standard drawing P-8, if alley south to Hilton is unimproved at time of construction.
2. Construct 20' alley as per City STD. DWG P-6.
3. Contractor to warp asphalt to maintain minimum cover over footing where necessary.

APPROVED FOR ALLEY GRADES ONLY
7/23/86

CITY OF ALBUQUERQUE MUNICIPAL DEVELOPMENT DEPARTMENT ENGINEERING DIVISION			
TITLE: CARLMONT OFFICE PARK ADDITION PUBLIC ALLEY IMPROVEMENTS			
APPROVALS	ENGINEER	DATE	APPROVALS
City Engineer	7/23/86		Liquid Waste
A.C.E.-Design			Traffic
A.C.E.-Hydrology			Water
DESIGNED BY	DATE	1-86	
DRAWN BY	DATE	1-86	
CHECKED BY	DATE	1-86	

DRAWING NO. **2812** MAP NO. G-17 SHEET **1** OF **1**