
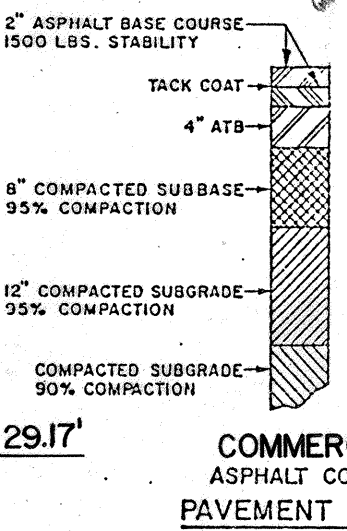


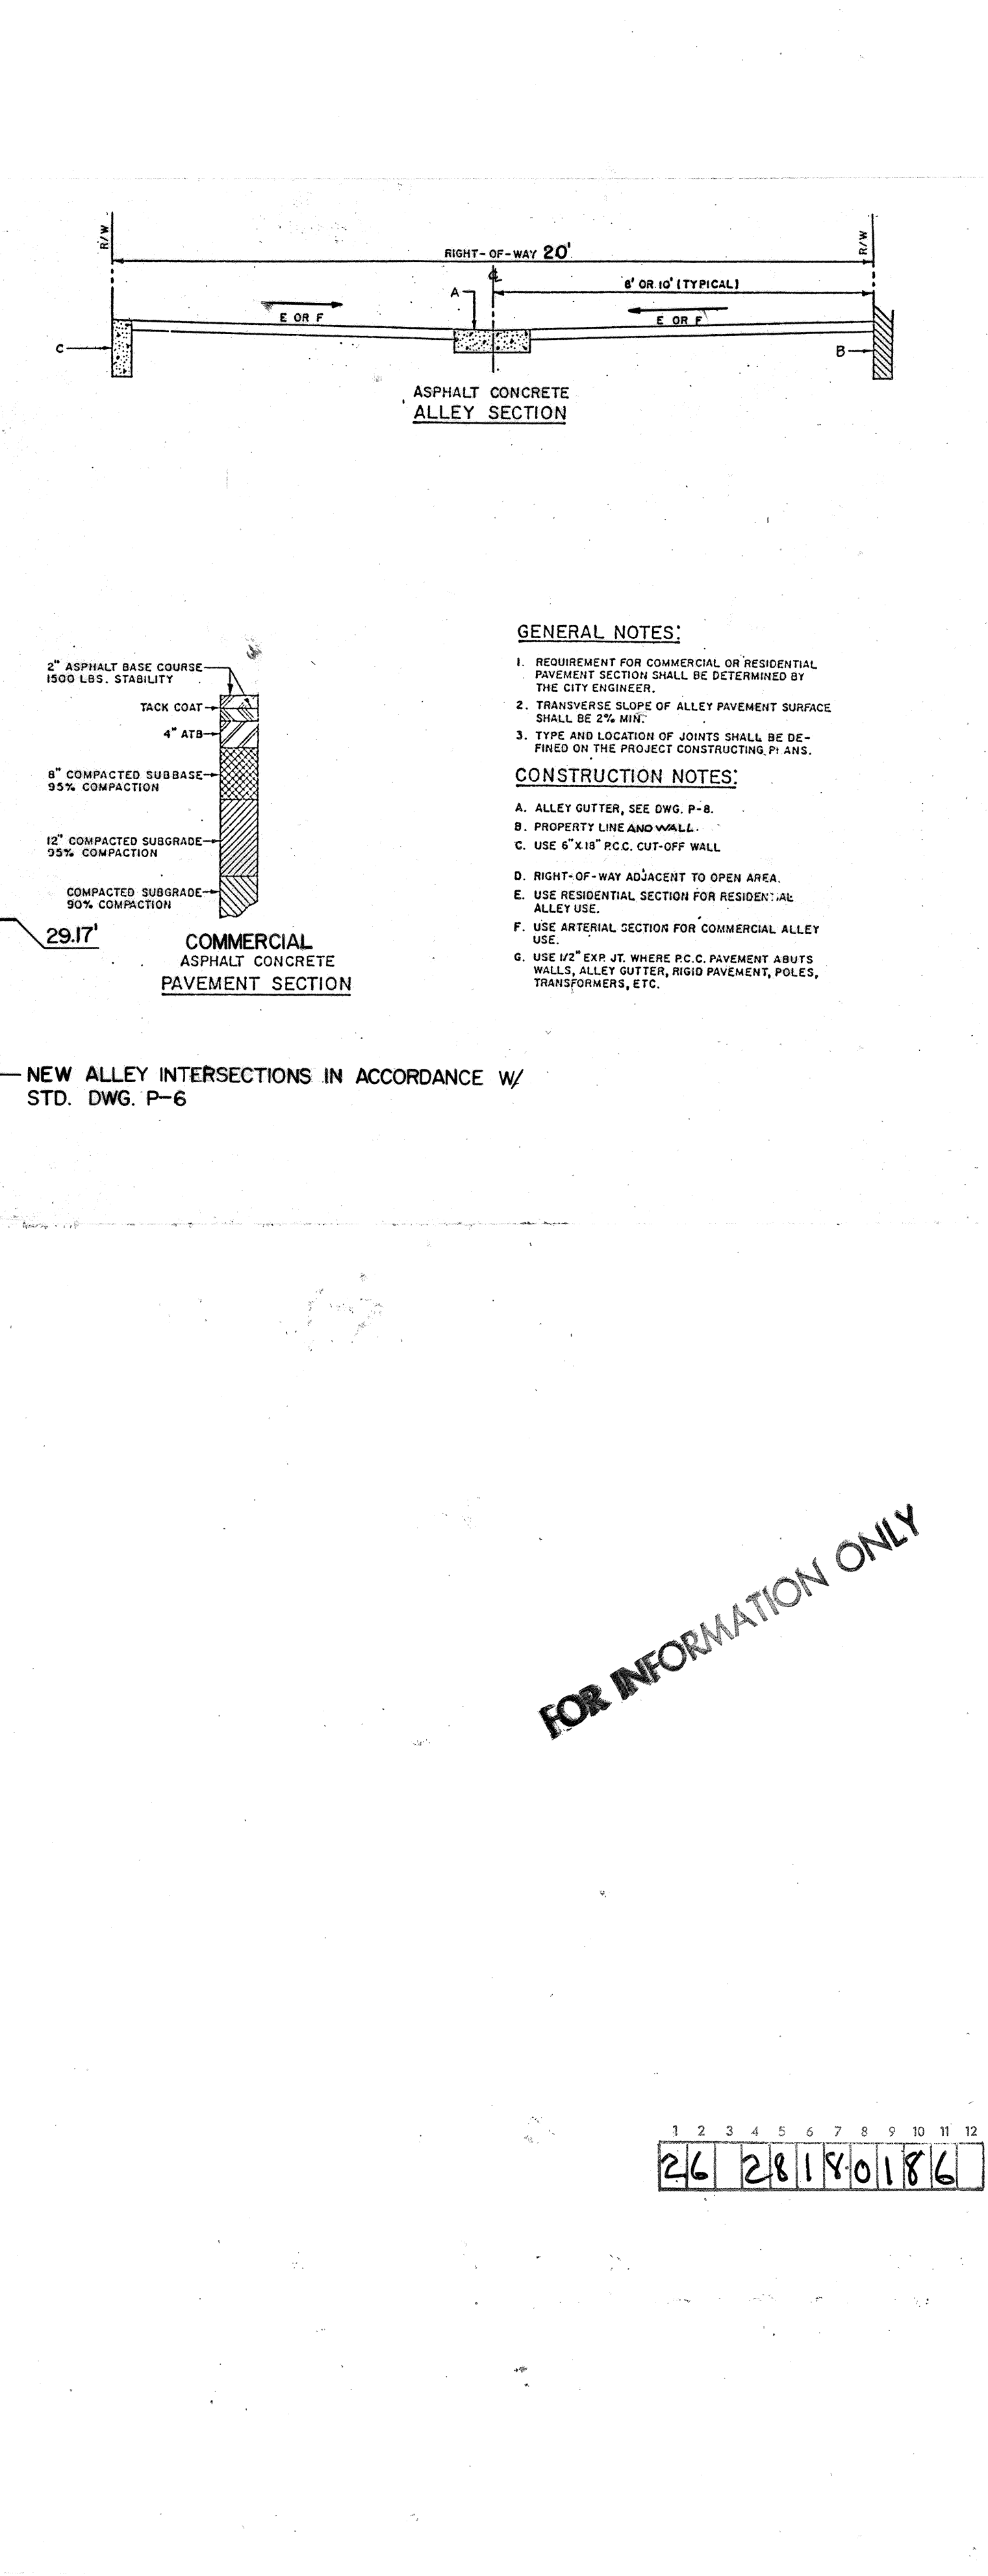


GENERAL NOTES:

1. REQUIREMENT FOR COMMERCIAL OR RESIDENTIAL PAYMENT SECTION SHALL BE DETERMINED BY THE CITY ENGINEER.
2. TRANSVERSE SLOPE OF ALLEY PAVEMENT SURFACE SHALL BE 2% MIN.
3. TYPE AND LOCATION OF JOINTS SHALL BE DETERMINED ON THE PROJECT CONSTRUCTING PLANS.

CONSTRUCTION NOTES:

- A. ALLEY OUTER, SEE DWG. P-8.
- B. PROPERTY LINE AND WALL.
- C. USE 6"x18" P.C. CUT-OUT WALL
- D. RIGHT-OF-WAY ADJACENT TO OPEN AREA.
- E. USE RESIDENTIAL SECTION FOR RESIDENTIAL ALLEYS.
- F. USE ARTERIAL SECTION FOR COMMERCIAL ALLEY.
- G. USE 12" EXT. J. WHERE P.C. PAVEMENT ABUTS WALLS, ALLEY OUTER, ROAD PAVEMENT, POLES, TRANSFORMERS, ETC.

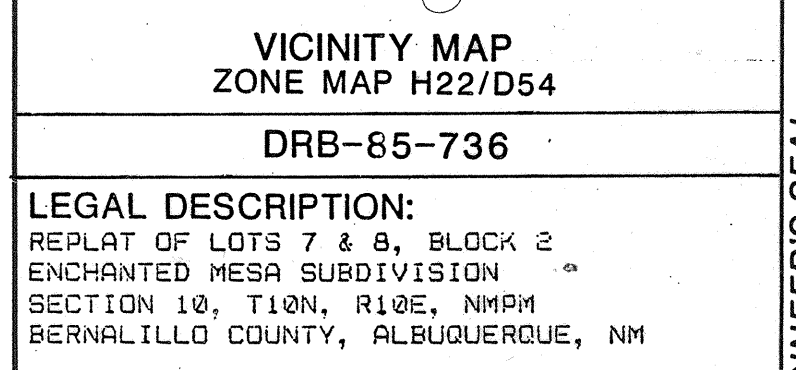

LEGAL DESCRIPTION:
REPLAT OF LOTS 7 & 8, BLOCK 2
ENCHANTED MESA SUBDIVISION
SECTION 10, T10N, R10E, NMPM
BERNALILLO COUNTY, ALBUQUERQUE, NM

NOTES:

1. 2ND ASPHALT PAVEMENT TO BE CONSTRUCTED ACCORDING TO CITY LICENSE AGREEMENT FROM STATION 0+8700 TO 1+3700.
2. TWO (2) WORKING DAYS PRIOR TO ANY EXCAVATION THE CONTRACTOR MUST CONTACT LINE LOCATING SERVICE AT 765-1234.
3. ALL WORK DETAILED HEREON SHALL BE CONSTRUCTED IN ACCORDANCE WITH CITY OF ALBUQUERQUE DESIGN STANDARD SPECIFICATIONS FOR PUBLIC WORKS CONSTRUCTION 1995.

LEGEND:
 EXISTING PROFILE RT.
 EXISTING PROFILE LT. ----
 EXISTING PROFILE CENT. ---
 PROPOSED PROFILE CENT. _____

KEY: (TYP.)
23.4-EXISTING GRADE
23.2-PROPOSED GRADE

CITY OF ALBUQUERQUE
MUNICIPAL DEVELOPMENT DEPARTMENT
ENGINEERING DIVISION

TITLE: ALLEY GRADES NORTH
BETWEEN PAISANO ST. &

APPROVALS	ENGINEER	DATE	APPROV
City Engineer	Robert J. [Signature]	7/21/06	Liquid Was
A.C.E.- Design	Robert J. [Signature]	7/21/06	Traffic
A.C.E.-Hydrology	Robert J. [Signature]	7/21/06	Water

DRAWING NO.	2818	MAP NO. H-22
----------------	------	-----------------

ENGINEER'S SEAL 		SURVEY INFORMATION BENCH MARKS ASCS-2-H21A INTERSECTION OF JUAN TABO & MENAUL BLVD. ELEVATION 5603.083' MSL		AS BUILT INFORMATION	
FIELD NOTES NO. BY DATE		WORK STARTED BY DATE INSPECTORS APPROVED BY DATE FIELD VERIFICATION BY DATE CORRECTED BY DATE		MICRO-FILM INFORMATION RECORDED BY DATE NO.	
ENGINEER'S SEAL 		SURVEY INFORMATION BENCH MARKS ASCS-2-H21A INTERSECTION OF JUAN TABO & MENAUL BLVD. ELEVATION 5603.083' MSL		AS BUILT INFORMATION	
FIELD NOTES NO. BY DATE		WORK STARTED BY DATE INSPECTORS APPROVED BY DATE FIELD VERIFICATION BY DATE CORRECTED BY DATE		MICRO-FILM INFORMATION RECORDED BY DATE NO.	