


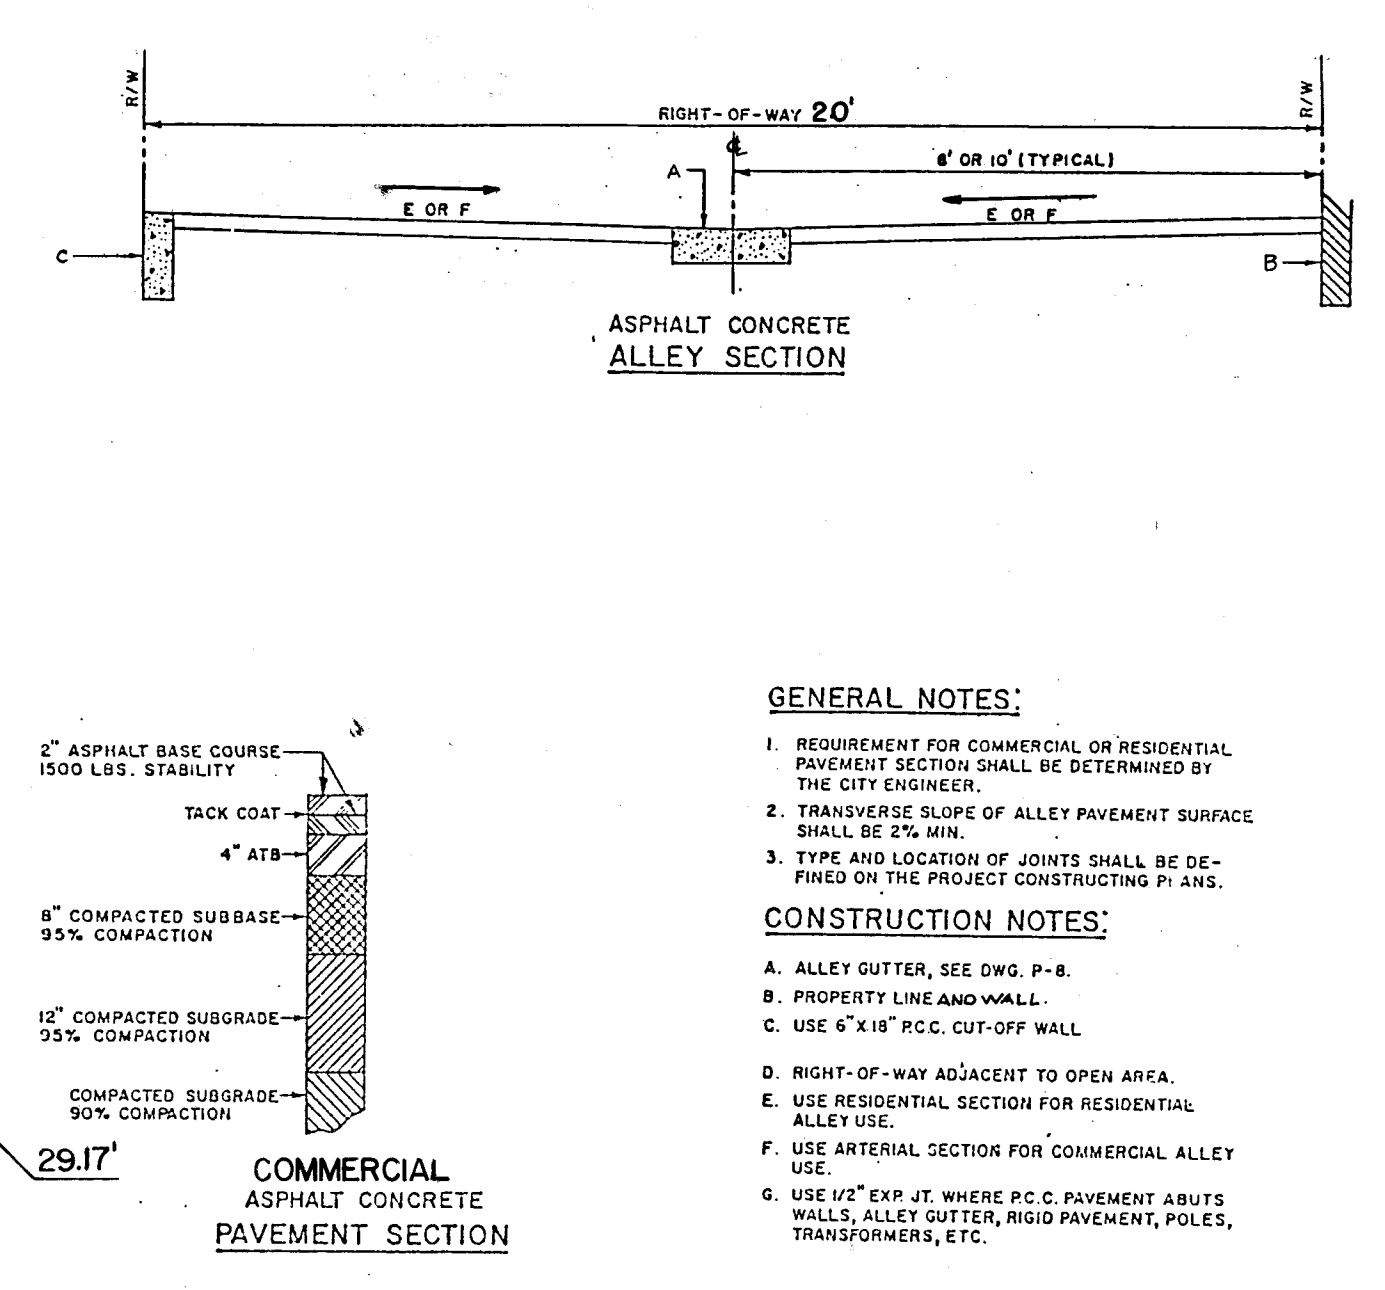


GENERAL NOTES:

1. REQUIREMENT FOR COMMERCIAL OR RESIDENTIAL PAVEMENT SECTION SHALL BE DETERMINED BY THE CITY ENGINEER.
2. TRANSVERSE SLOPE OF ALLEY PAVEMENT SURFACE SHALL BE 2% MIN.
3. THE CURB LOCATION OF JOINTS SHALL BE DEFINED ON THE PROJECT CONSTRUCTING PI ANS.

CONSTRUCTION NOTES:

- A. ALLEY CUTTER, SEE DWA. P-8.
- B. PROPERTY LINE AND 0+0+0.
- C. USE 6"x18" P.C.C. CUT-OFF WALL
- D. RIGHT-OF-WAY ADJACENT TO OPEN AREA.
- E. USE RESIDENTIAL SECTION FOR RESIDENTIAL ALLEY USE.
- F. USE ARTERIAL SECTION FOR COMMERCIAL ALLEY USE.
- G. USE 12" X 18" X 4" WHERE P.C. PAVEMENT ABUTS ALLEY CUTTER. (RIGID PAVEMENT, POLES, TRANSFORMERS, ETC.)

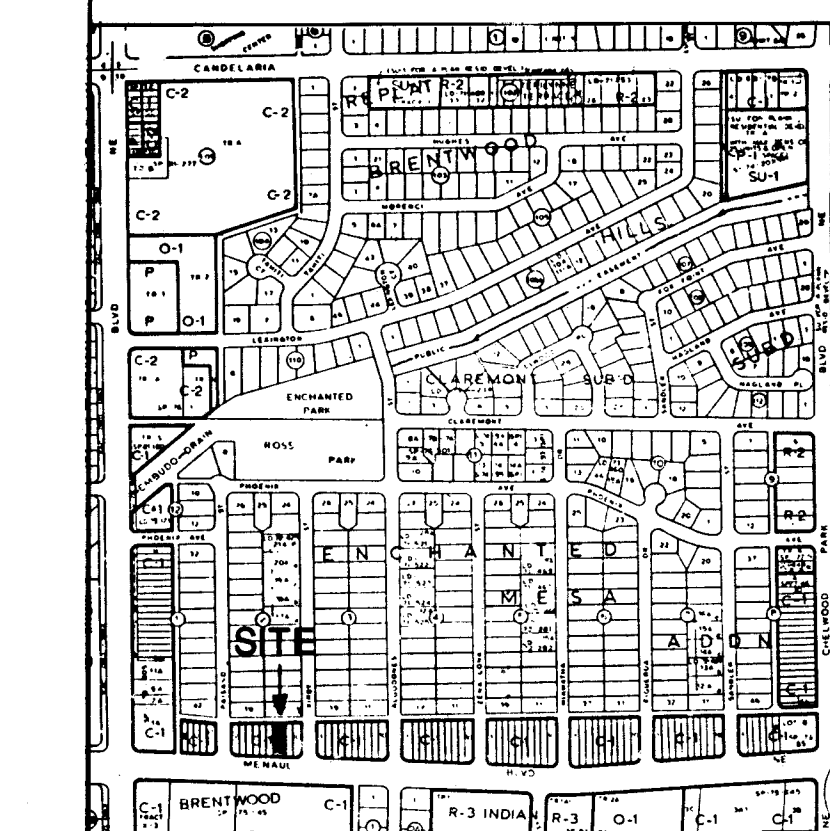

FOR INFORMATION ONLY

			BENCH MARKS ASCS-2-H21A INTERSECTION OF JUAN TABO & MENAUL BLVD. ELEVATION 5603.083' MSL		AS BUILT INFORMATION CONTRACTOR _____ WORK STARTED BY _____ DATE _____ FIELD ACCEPTANCE BY _____ DATE _____ FIELD LOCATION BY _____ DATE _____ DRAWINGS CORRECTED BY _____ DATE _____ MICRO-FILM INFORMATION RECORDED BY _____ DATE _____ NO. _____																			
SURVEY INFORMATION NO. _____ BY _____ DATE _____			ENGINEER'S SEAL 		REVISIONS <table><tr><th>NO.</th><th>DATE</th><th>REMARKS</th><th>DESIGNED</th><th>DRAWN BY</th><th>CHECKED BY</th></tr><tr><td></td><td></td><td></td><td></td><td>RB</td><td></td></tr><tr><td></td><td></td><td></td><td></td><td>RB</td><td></td></tr></table>		NO.	DATE	REMARKS	DESIGNED	DRAWN BY	CHECKED BY					RB						RB	
NO.	DATE	REMARKS	DESIGNED	DRAWN BY	CHECKED BY																			
				RB																				
				RB																				
VICINITY MAP ZONE MAP H22/D54 DRB-85-736			LEGAL DESCRIPTION: REPLAT OF LOTS 7 & 8, BLOCK 2 ENCHANTED MESA SUBDIVISION SECTION 10, T10N, R10E, NMPM BERNALILLO COUNTY, ALBUQUERQUE, NM																					
NOTES: 1. 2" ASPHALT PAVEMENT TO BE CONSTRUCTED ACCORDING TO CITY LICENSE AGREEMENT FROM STATION 0+870.00 TO 1+370.00. 2. TWO (2) WORKING DAYS PRIOR TO ANY EXCAVATION THE CONTRACTOR MUST CONTACT LINE LOCATING SERVICE AT 765-1234. 3. ALL WORK DETAILED HEREON SHALL BE CONSTRUCTED IN ACCORDANCE WITH CITY OF ALBUQUERQUE INTERIM STANDARD SPECIFICATIONS FOR PUBLIC WORKS CONSTRUCTION 1985.			LEGEND: EXISTING PROFILE RT. EXISTING PROFILE LT. EXISTING PROFILE CENT. PROPOSED PROFILE CENT. _____																					
KEY: (TYP.) 23.4-EXISTING GRADE 23.2-PROPOSED GRADE																								
CITY OF ALBUQUERQUE MUNICIPAL DEVELOPMENT DEPARTMENT ENGINEERING DIVISION																								
TITLE: ALLEY GRADES NORTH OF MENAUL BETWEEN PAISANO ST. & KIRBY ST.																								
APPROVALS City Engineer <i>David A. Beyer</i> 7/21/86 A.C.E. - Design <i>David A. Beyer</i> 7/21/86 A.C.E. - Hydrology <i>David A. Beyer</i> 7/21/86		ENGINEER <i>David A. Beyer</i> 7/21/86		APPROVALS Liquid Waste N/A W/W 7/18/86 Traffic _____ Water N/A W/W 7/18/86																				
DRAWING NO. 2818		MAP NO. H-22		SHEET 1 OF 1																				