



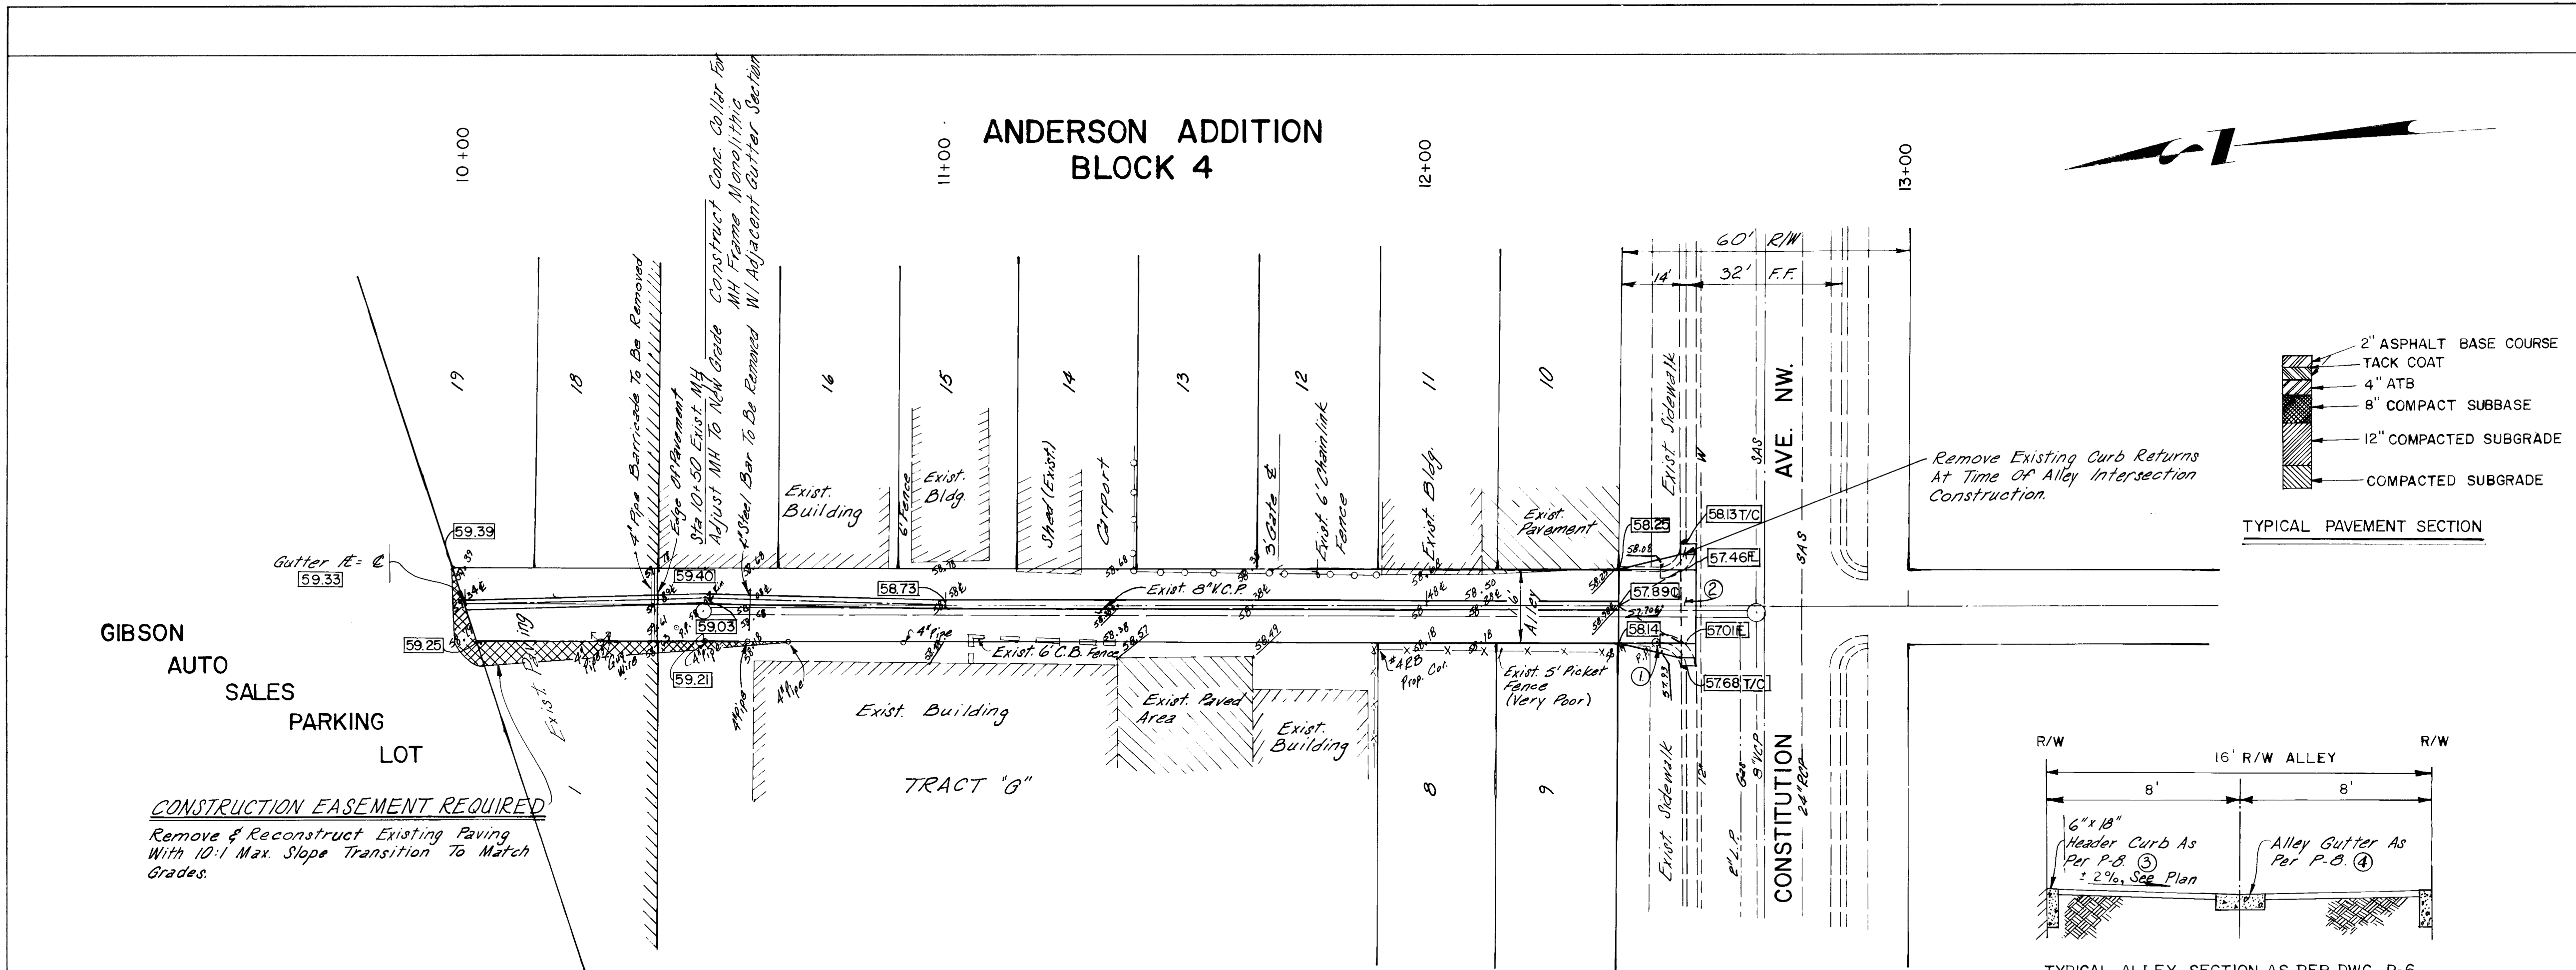


PLAN
SCALE: 1" = 20'


ALLEY GRADES

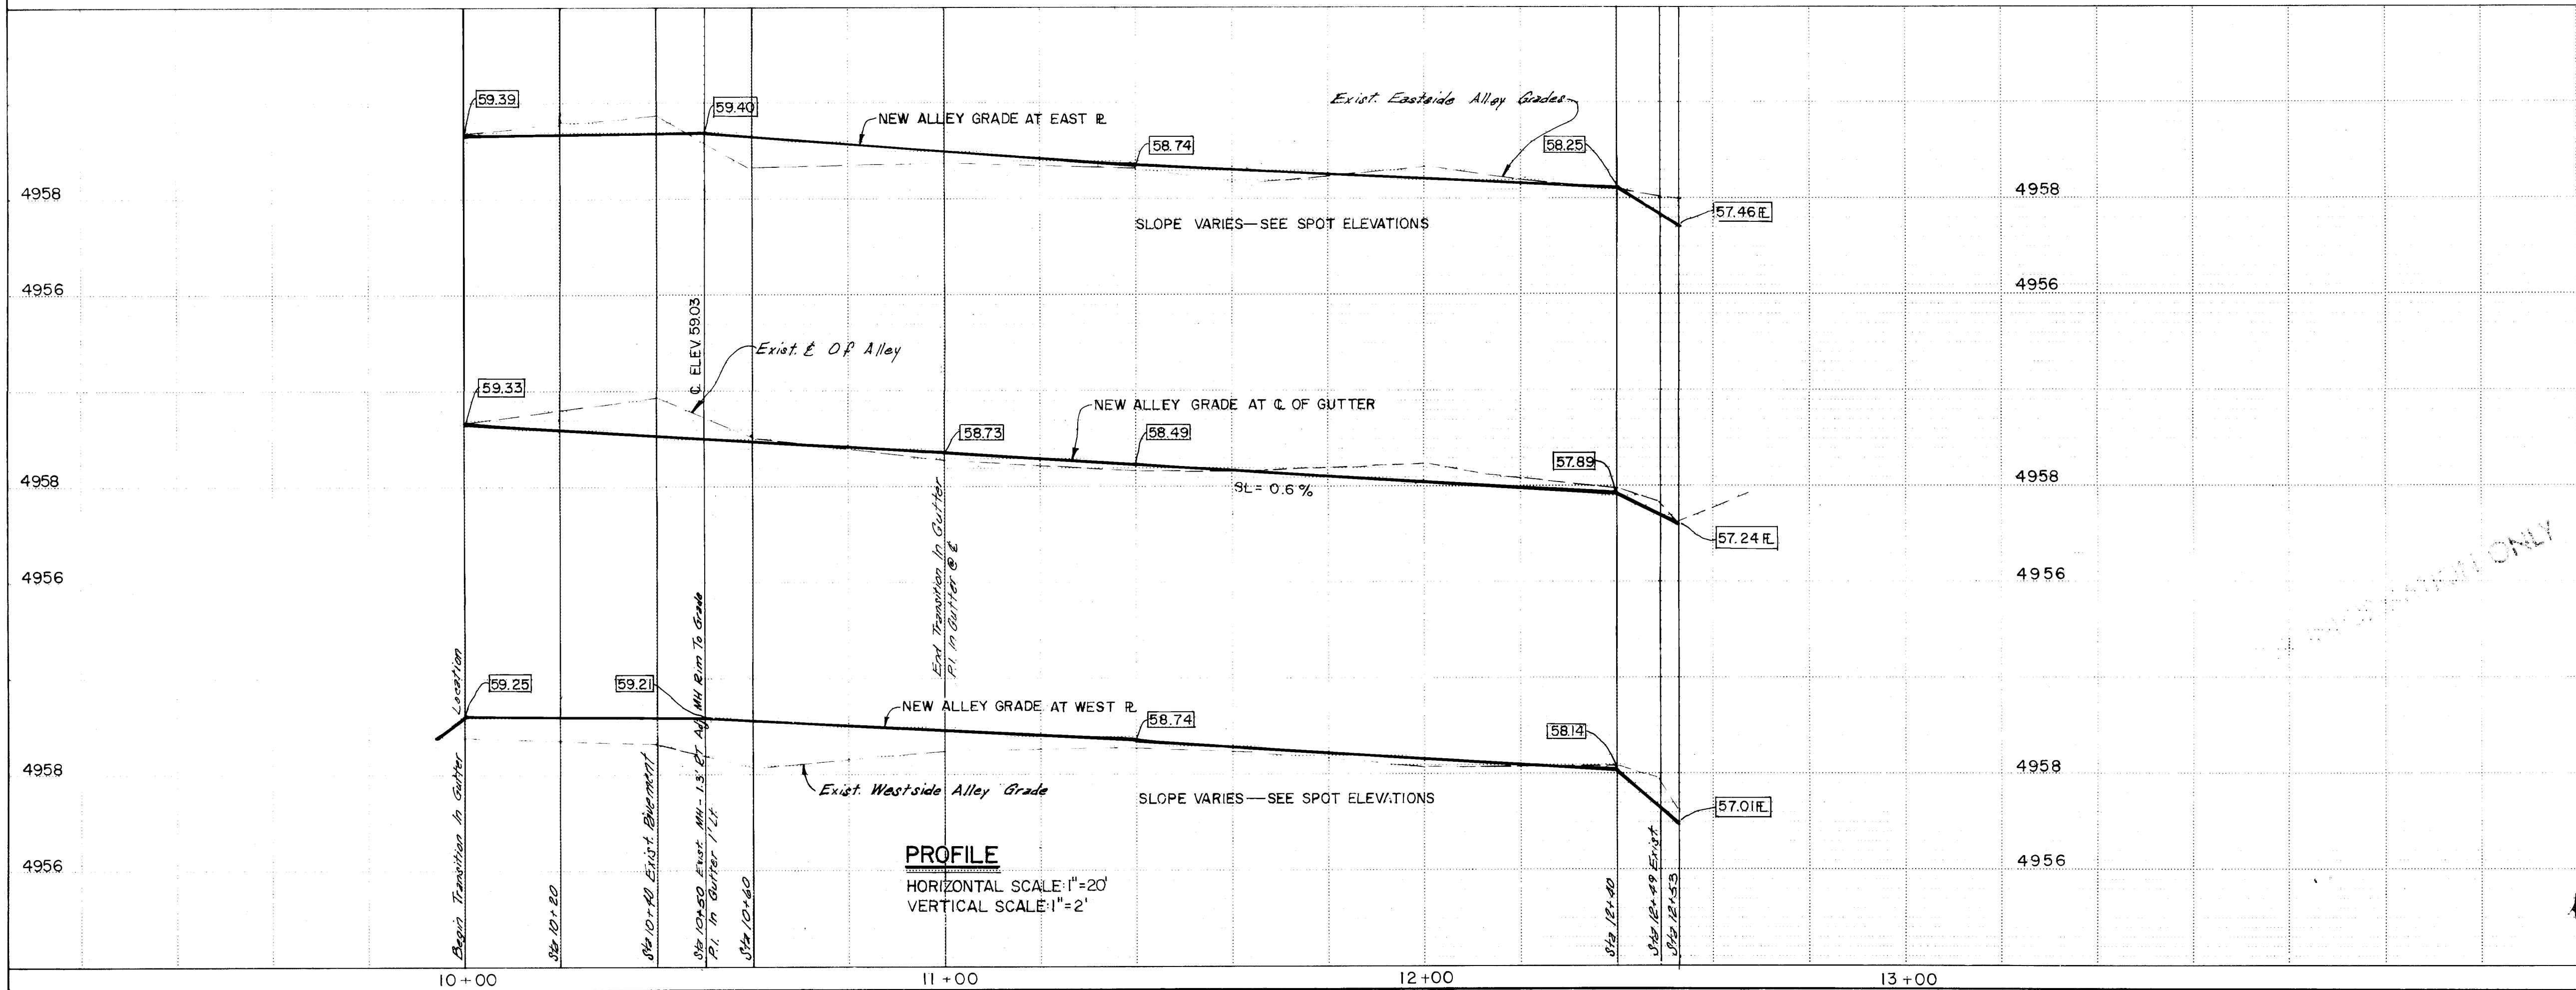


PROFILE
HORIZONTAL SCALE: 1" = 20'
VERTICAL SCALE: 1" = 2'

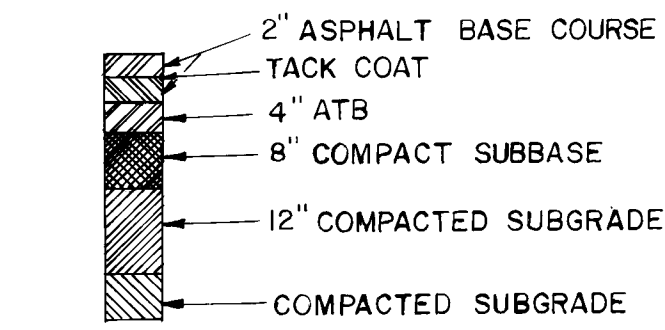

TYPICAL PAVEMENT SECTION

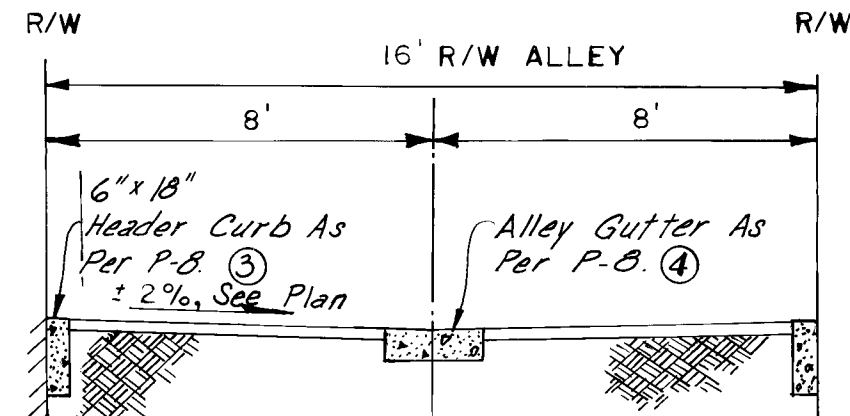

TYPICAL ALLEY SECTION AS PER DWG. P-6
COMMERCIAL

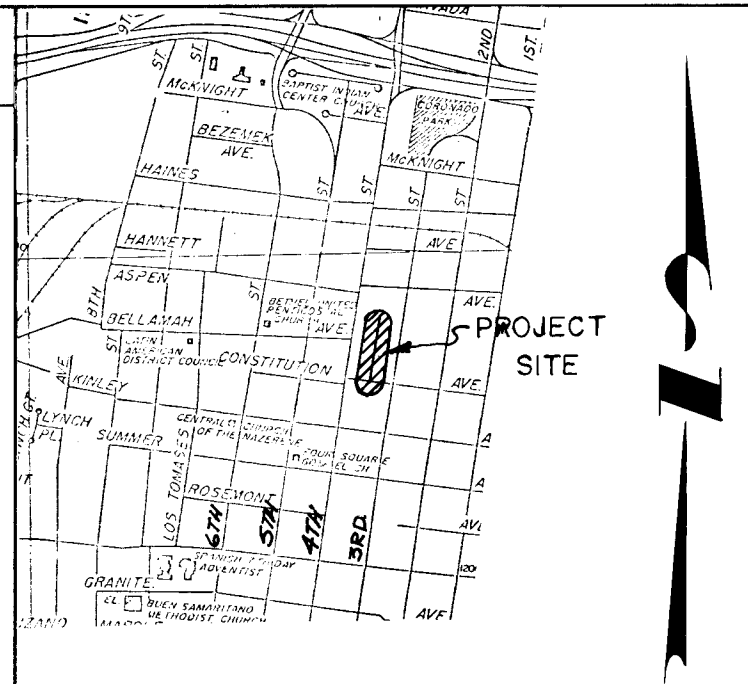

LOCATION MAP ZONE ATLAS J-14

NOTICE TO CONTRACTORS

- All work detailed on these plans to be performed under contract shall, except as otherwise stated or provided for herein, be constructed in accordance with the City of Albuquerque Interim Standard Specifications for Construction 1985.
- Two (2) working days prior to any excavation, the contractor must contact Line Locating Service, 765-1234, for location of existing utilities.
- Prior to construction, the contractor shall excavate and verify the horizontal and vertical locations of all obstructions. Should a conflict exist, the contractor shall notify the engineer or surveyor so that the conflict can be resolved with minimum amount of delay.

THE FOLLOWING NOTES ALSO APPLY WHEN CHECKED

- ☐ All utilities and utility service lines shall be installed prior to paving.
- ☐ Backfill compaction shall be according to specified street use.
- ☐ Tack coat requirements shall be determined by the City Engineer.
- ☐ Sidewalks and wheelchair ramps within the curb returns shall be constructed wherever a new curb return is constructed.
- ☐ If curb is depressed for a driveway or a handicap ramp, the driveway or ramp shall be constructed prior to acceptance of the curb and gutter.
- ☐ All storm drainage facilities shall be completed prior to final acceptance.

CONSTRUCTION NOTE:

- Power Pole To Be Relocated By PNM Prior To Construction Of Alley Driveway.
- Alley Intersection Per Std. Dwg P-12.
- Full Depth In Header Curb Apply Water-proofing Asphalt Mastic With 1/2" Asphalt Expansion Against Existing Building Walls.
- E. Of Gutter Varies, See Plan Layout.

26 2846 0186

CITY OF ALBUQUERQUE MUNICIPAL DEVELOPMENT DEPARTMENT ENGINEERING DIVISION					
TITLE: ALLEY GRADES NORTH OF CONSTITUTION AVE. NW. BETWEEN FOURTH ST. AND THIRD ST. NW. (ALLEY GRADES ONLY)					
APPROVALS	ENGINEER	DATE	APPROVALS	ENGINEER	DATE
City Engineer	<i>[Signature]</i>	7/2/86	Liquid Waste	<i>[Signature]</i>	7/2/86
A.C.E. - Design	"	"	Traffic	<i>[Signature]</i>	7/2/86
A.C.E. - Hydrology	"	"	Water	<i>[Signature]</i>	7/2/86

NO.	DATE	REVISIONS	BY
1		DESIGN	
2		DESIGNED BY Greg Olson f A.C.O.	
3		DRAWN BY A.J. Oliver Jr.	
4		CHECKED BY Greg Olson	
5		DATELINE, 1986	
6		DATELINE, 1986	

DRAWING NO.	2846	MAP NO.	J-14	SHEET	1	OF	1
-------------	------	---------	------	-------	---	----	---