


(ALLEY GRADES)

SOUTH OF INDIAN SCHOOL RD. EAST OF WYOMING BLVD.

INDEX	
1	TITLE
2	PLAN & PROFILE
3	CROSS SECTIONS

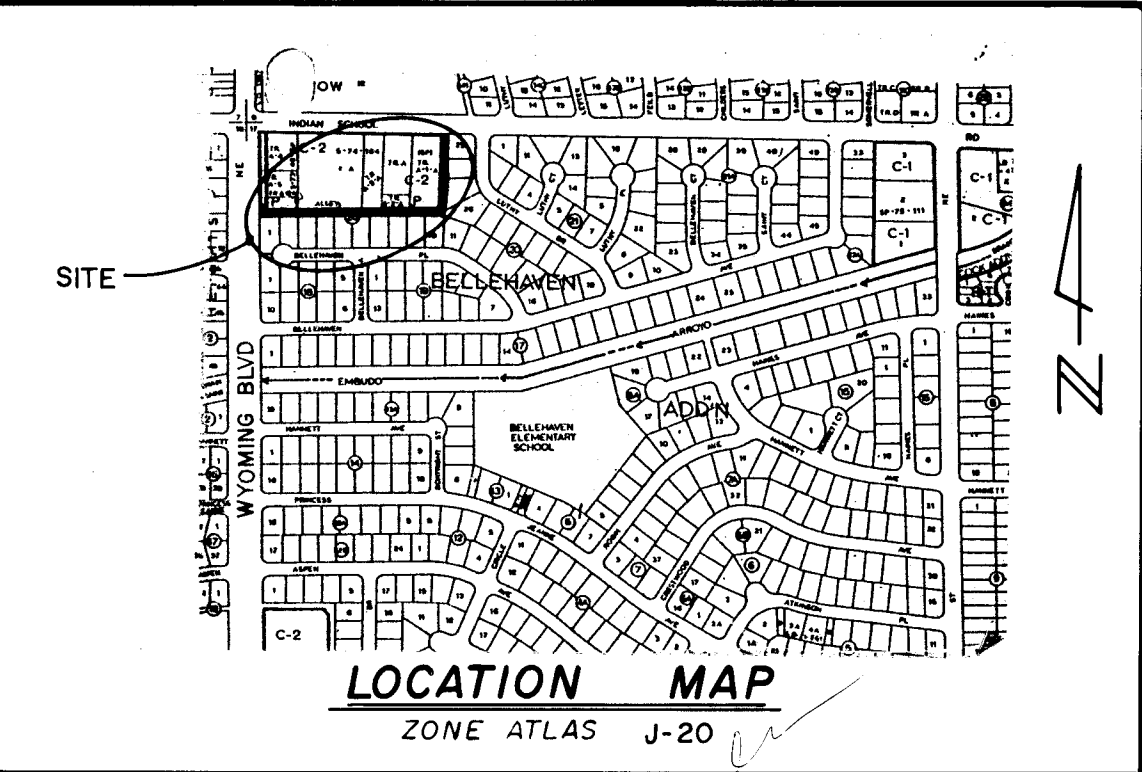

NOTICE TO CONTRACTORS

1. All work detailed on these plans to be performed under contract shall, except as otherwise stated or provided for hereon, be constructed in accordance with the City of Albuquerque Interim Standard Specifications For Public Works Construction 1985.
2. Two (2) working days prior to any excavation, the contractor must contact Line Locating Service, 765-1234 for location of existing utilities.
3. Prior to construction, the contractor shall excavate and verify the horizontal and vertical locations of all obstructions. Should a conflict exist, the contractor shall notify the engineer or surveyor so that the conflict can be resolved with minimum amount of delay.

THE FOLLOWING NOTES ALSO APPLY WHEN CHECKED

- ☐ All utilities and utility service lines shall be installed prior to paving.
- ☒ Backfill compaction shall be according to specified street use.
- ☒ Tack coat requirements shall be determined by the City Engineer.
- ☐ Sidewalks and wheelchair ramps within the curb returns shall be constructed wherever a new curb return is constructed.
- ☐ If curb is depressed for a driveway or a handicap ramp, the driveway or ramp shall be constructed prior to acceptance of the curb and gutter.
- ☒ All storm drainage facilities shall be completed prior to final acceptance.

26 2899 0186

APPROVED

[Signature] 8/7/86
FOR GRADES - ONLY

CITY
OF
ALBUQUERQUE

DRAWING
NO.


2899


APPROVED FOR
CONSTRUCTION

CITY ENGINEER DATE

SHEET OF

1 3

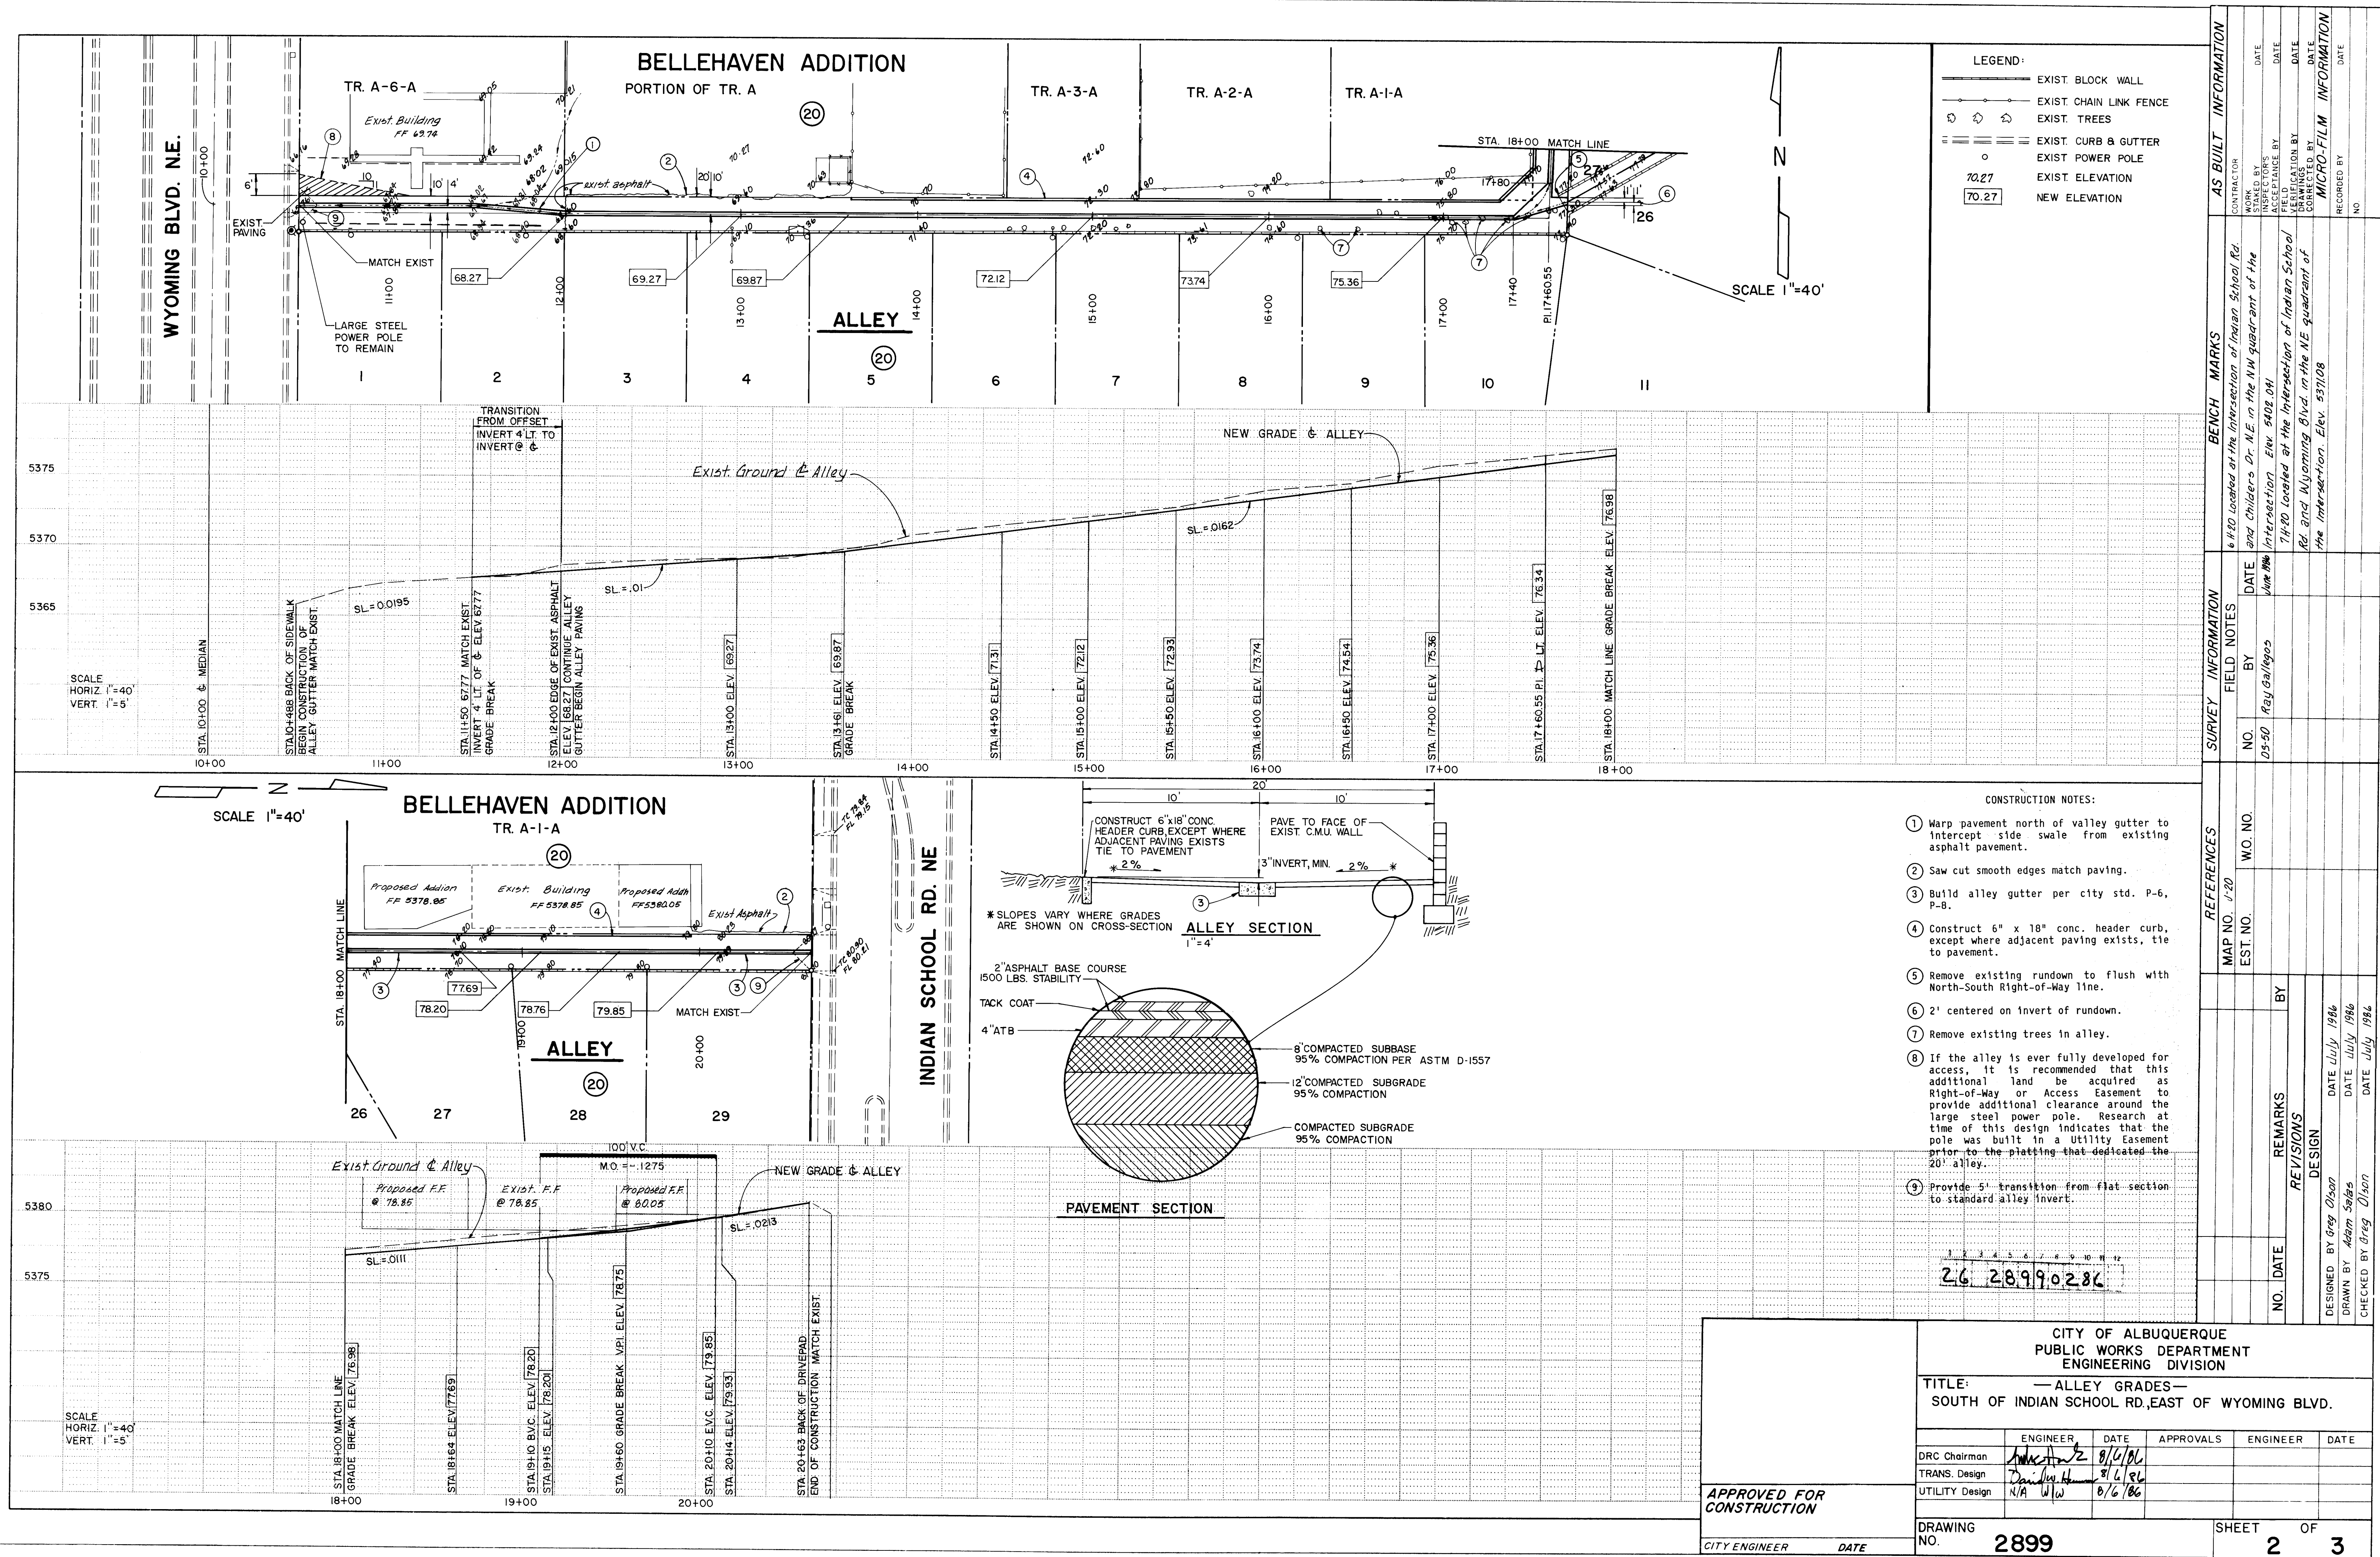

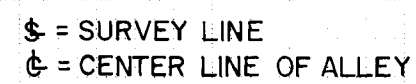

SCALE
HORIZ. 1"=10'
VERT. 1"=5'

CITY OF ALBUQUERQUE PUBLIC WORKS DEPARTMENT ENGINEERING DIVISION					
TITLE: CROSS SECTIONS STA. 10+00 TO STA. 20+63 ALLEY SOUTH OF INDIAN SCHOOL & EAST OF WYOMING					
APPROVALS	ENGINEER	DATE	APPROVALS	ENGINEER	DATE
DRC Chairman	<i>[Signature]</i>	<i>8/6/88</i>	Transportation	<i>NA DW H</i>	<i>8/7/88</i>
			Water Utilities	<i>N/A W/W</i>	<i>8/6/88</i>
DRAWING NO.		MAP NO.		SHEET OF	
2899		J-20		3 OF 3	

ENGINEER'S SEAL				SURVEY INFORMATION		BENCH MARKS		AS BUILT INFORMATION	
				FIELD NOTES				CONTRACTOR	
				NO.	BY				
				DATE	DATE				
				D-5-EO	Ray Callagosa	June 1986	6H-EO Located at the intersection of Indian School Rd and Childers Dr. N.E. in the N.W quadrant of the intersection. Elev 5002.04'		WORK ORDER BY INSPECTOR'S ACCEPTANCE BY DATE
							TH-EO Located at the intersection of Indian School Rd and Wyoming Blvd. in the N.E. quadrant of the intersection. Elev. 9371.08		FIELD LIGATION BY DRAWINGS CONNECTED BY DATE
								MICRO-FILM INFORMATION	
								RECORDED BY DATE	
								NO	

DESIGNED BY Greg Olson

DRAWN BY A. Stiles

CHECKED BY Greg Olson

DATE July 1986

DATE July 1986

DATE July 1986

REVISIONS

DESIGN