
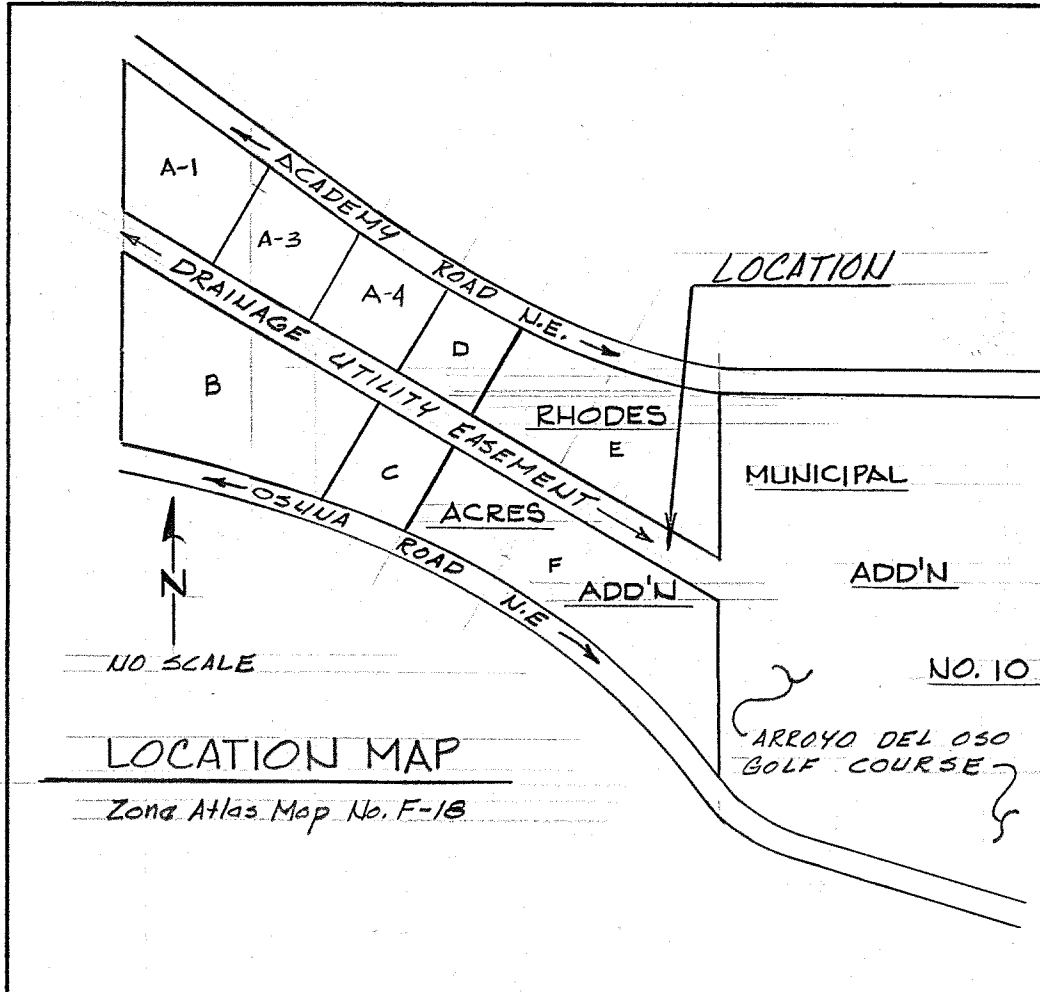


2D-S9-Set

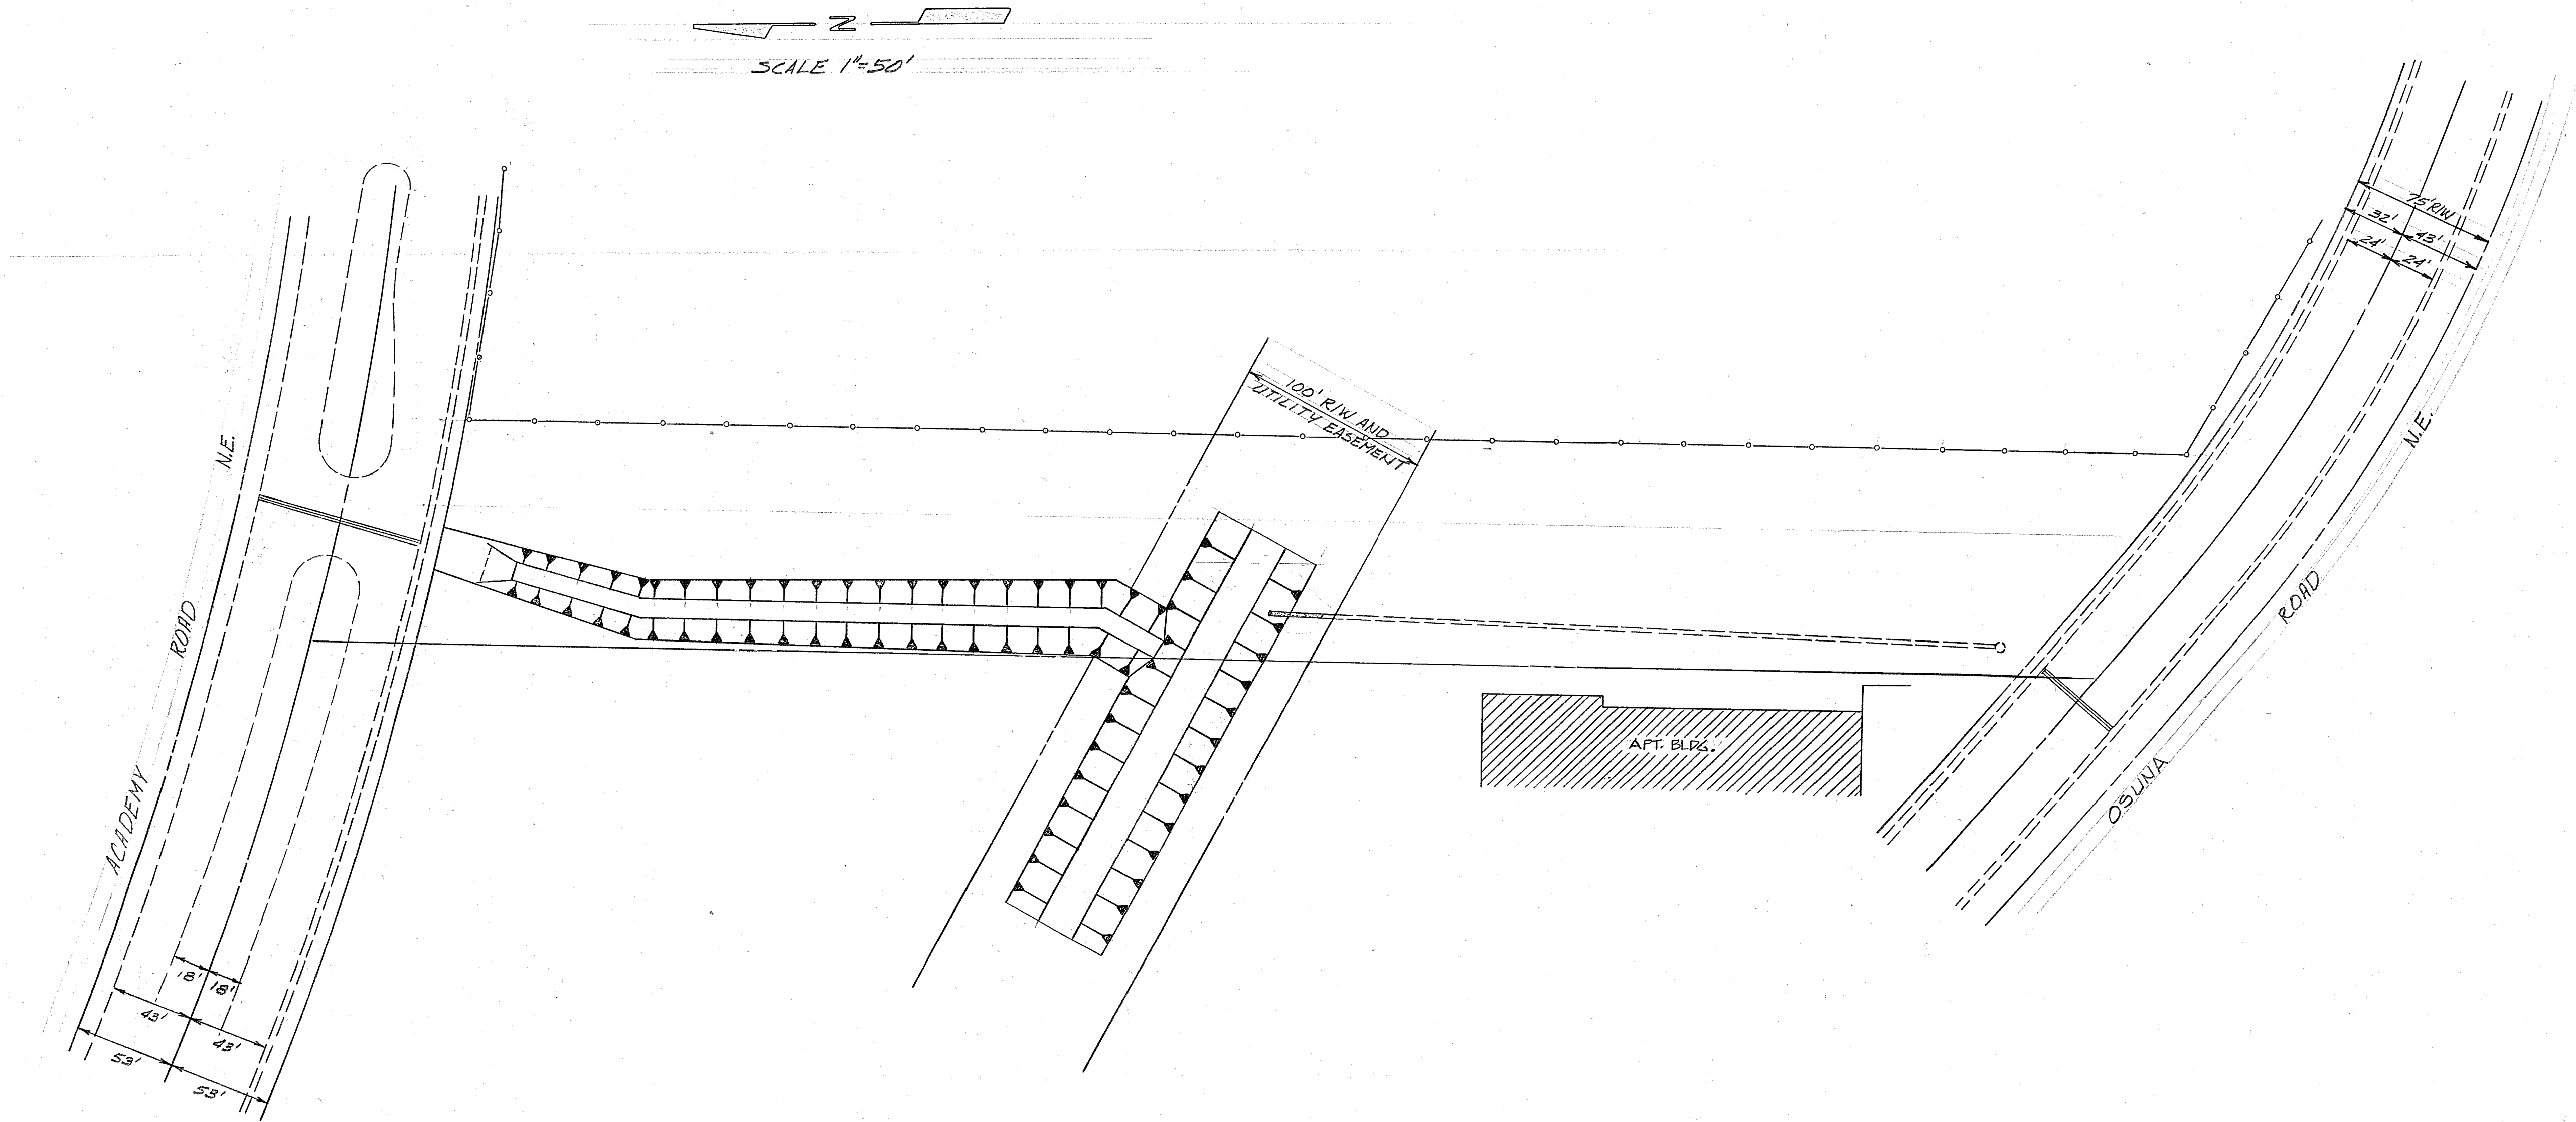

APPROVED FOR
CONSTRUCTION

CITY ENGINEER DATE

CITY OF ALBUQUERQUE
PUBLIC WORKS DEPARTMENT
ENGINEERING DIVISION

TITLE:
CONSTRUCTION OF BEAR CANYON ARROYO AT WEST
BOUNDARY AT ARROYO DEL OSO GOLF COURSE


APPROVALS	ENGINEER	DATE	APPROVALS	ENGINEER	DATE
City Engineer			Liquid Waste		
A.C.E.-Design			Traffic		
A.C.E.-Hydrology			Water		

DRAWING NO. SD-29-264 SHEET 1 OF 1

REFERENCES		SURVEY INFORMATION		BENCH MARKS		AS BUILT INFORMATION	
MAP NO. F-18	EST. NO.	NO.	BY	DATE	4 F18	ELEV. 5289.60	CONTRACTOR
		P2-18	ANGEL	9/4/80			WORK STARTED BY
			J. GARCIA				DATE
			A. BEYTA				ACCEPTANCE BY
							DATE
							FIELD VERIFICATION BY
							DATE
							REVISIONS
							DESIGN
							NO. 10
							ARROYO DEL OSO GOLF COURSE
							MUNICIPAL
							ADD'N
							REVISIONS
							DESIGNED BY C. TOMLINSON
							DATE
							DRAWN BY S. CHAVEZ
							DATE
							CHECKED BY
							DATE

2D-S9-Set

425-ES-02

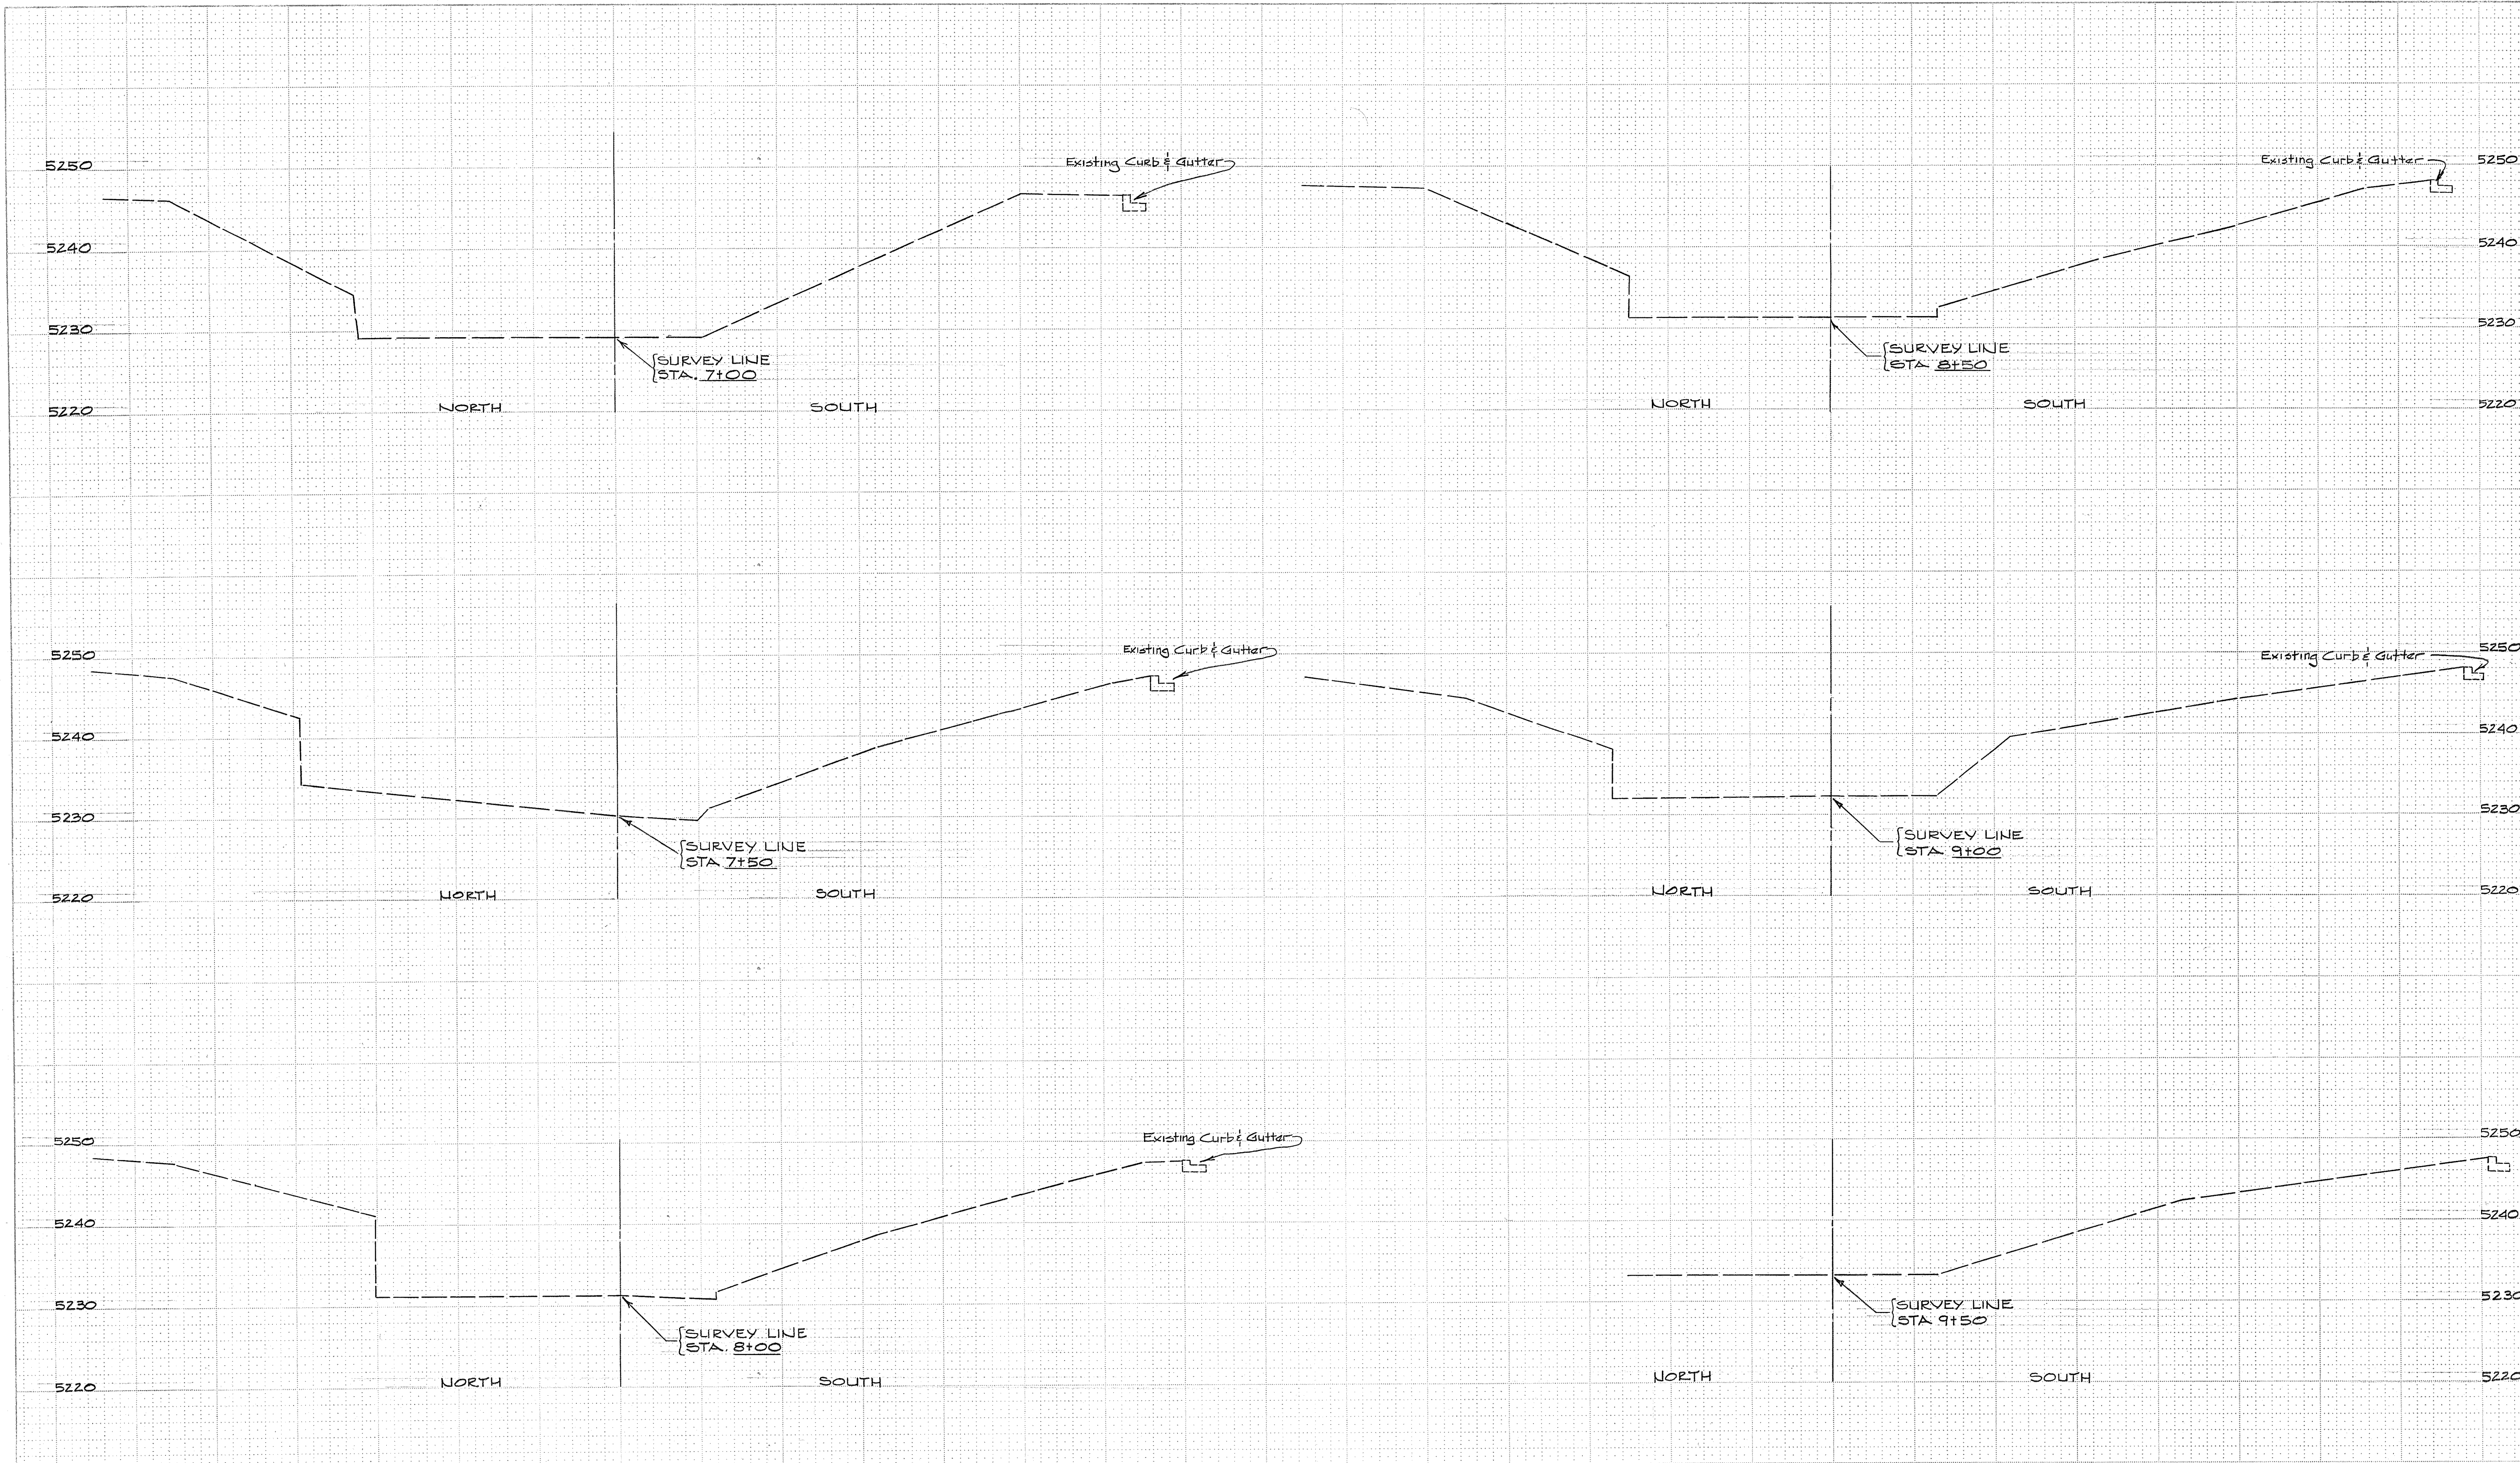

SCALE:
VERT = 1"=10'
HORIZ = 1"=10'

EAST WEST DRAIN


APPROVED FOR
CONSTRUCTION
CITY ENGINEER DATE

CITY OF ALBUQUERQUE PUBLIC WORKS DEPARTMENT ENGINEERING DIVISION					
TITLE: CONSTRUCTION OF BEAR CANYON ARROYO AT WEST BOUNDARY AT ARROYO DEL SOO GOLF COURSE					
APPROVALS	ENGINEER	DATE	APPROVALS	ENGINEER	DATE
City Engineer			Liquid Waste		
A.C.E.-Design			Traffic		
A.C.E.-Hydrology			Water		
DRAWING NO. SD-29-264			SHEET 2 OF 5		

REFERENCES		SURVEY INFORMATION		BENCH MARKS		AS BUILT INFORMATION	
MAP NO.	F-18	NO.	18-18	DATE	9/1/80	CONTRACTOR	
EST. NO.		BY	AUGEL	DATE		WORK STARTED BY	
			J. GARCIA	DATE		ACCEPTANCE BY	
			"	"		FIELD LOCATION BY	
			"	"		DATE	
			"	"		REVISIONS	
			"	"		DESIGN	
			"	"		NO. DATE	
			"	"		DESIGNED BY	C. THOMPSON
			"	"		DATE	
			"	"		DRAWN BY	S. CHAVEZ
			"	"		DATE	
			"	"		CHECKED BY	
			"	"		DATE	

425-ES-02

25-25-42

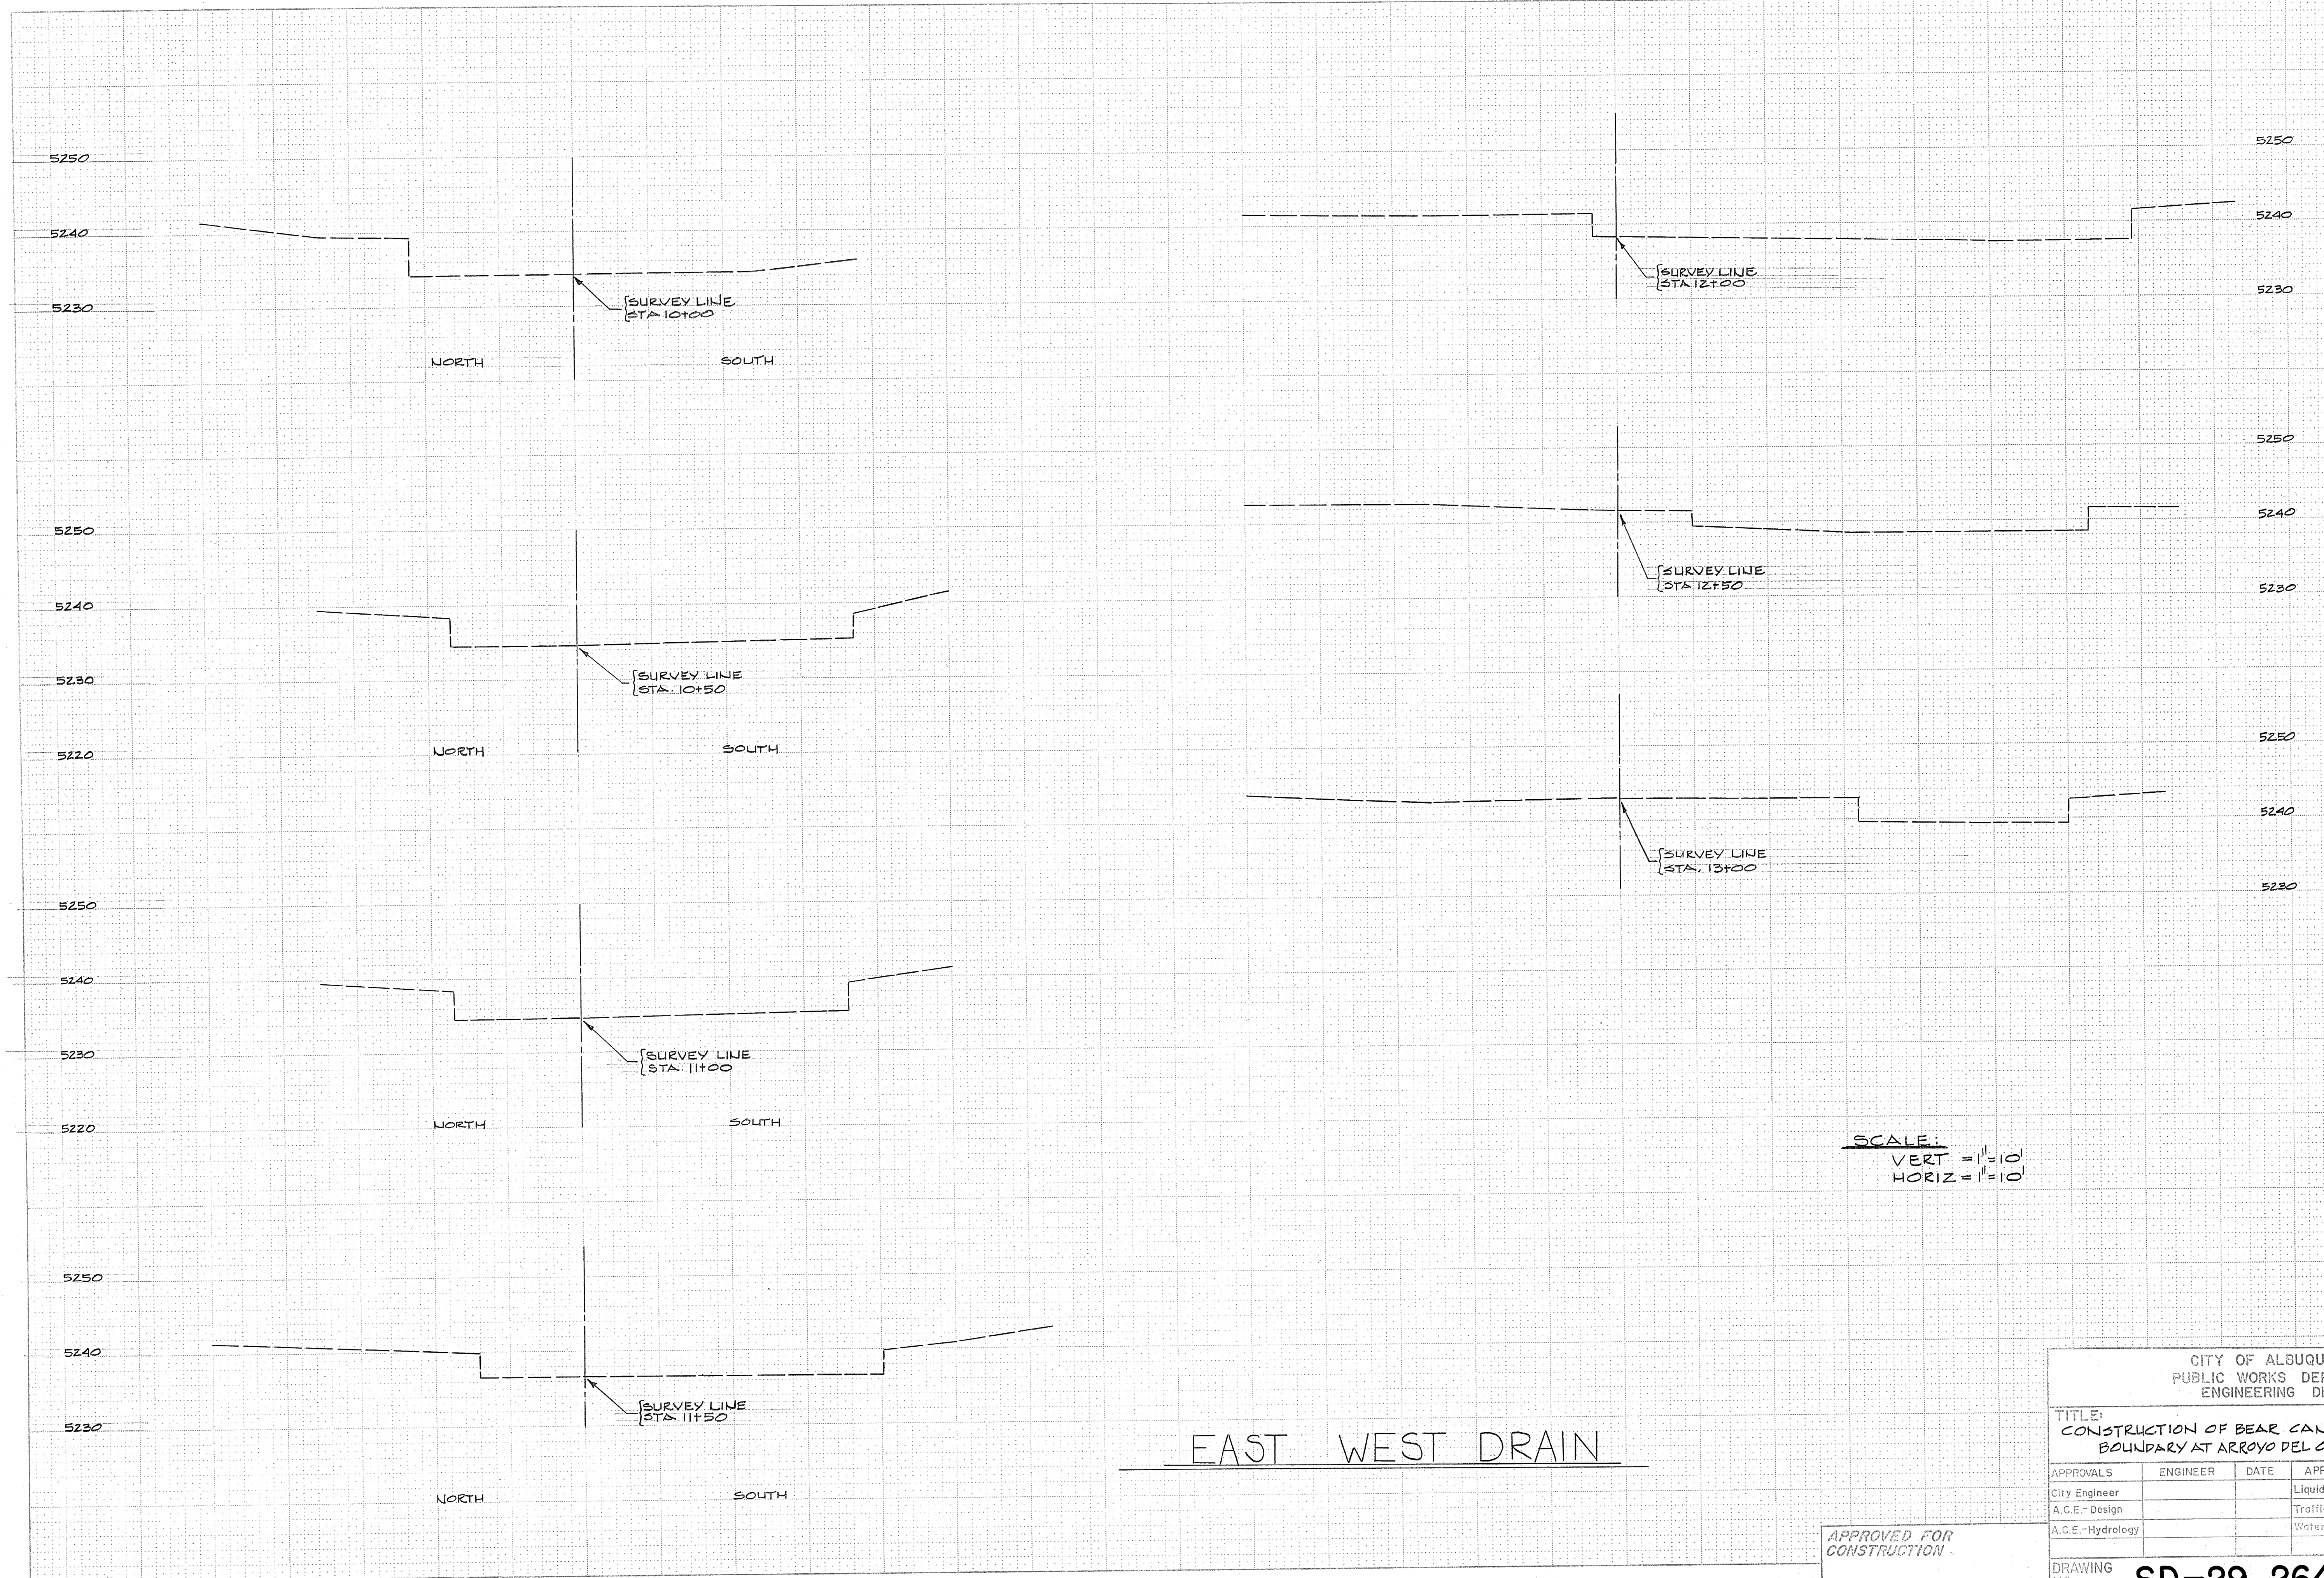

APPROVED FOR
CONSTRUCTION
CITY ENGINEER

CITY OF ALBUQUERQUE
PUBLIC WORKS DEPARTMENT
ENGINEERING DIVISION

TITLE:
CONSTRUCTION OF BEAR CANYON ARROYO AT WEST
BOUNDARY AT ARROYO DEL OSO GOLF COURSE


APPROVALS	ENGINEER	DATE	APPROVALS	ENGINEER	DATE
City Engineer			Liquid Waste		
A.C.E.- Design			Traffic		
A.C.E.-Hydrology			Water		

DRAWING NO. SD-29-264 SHEET 3 OF 5

2D-50-5794

495-ES-02

NORTH SOUTH DRAIN

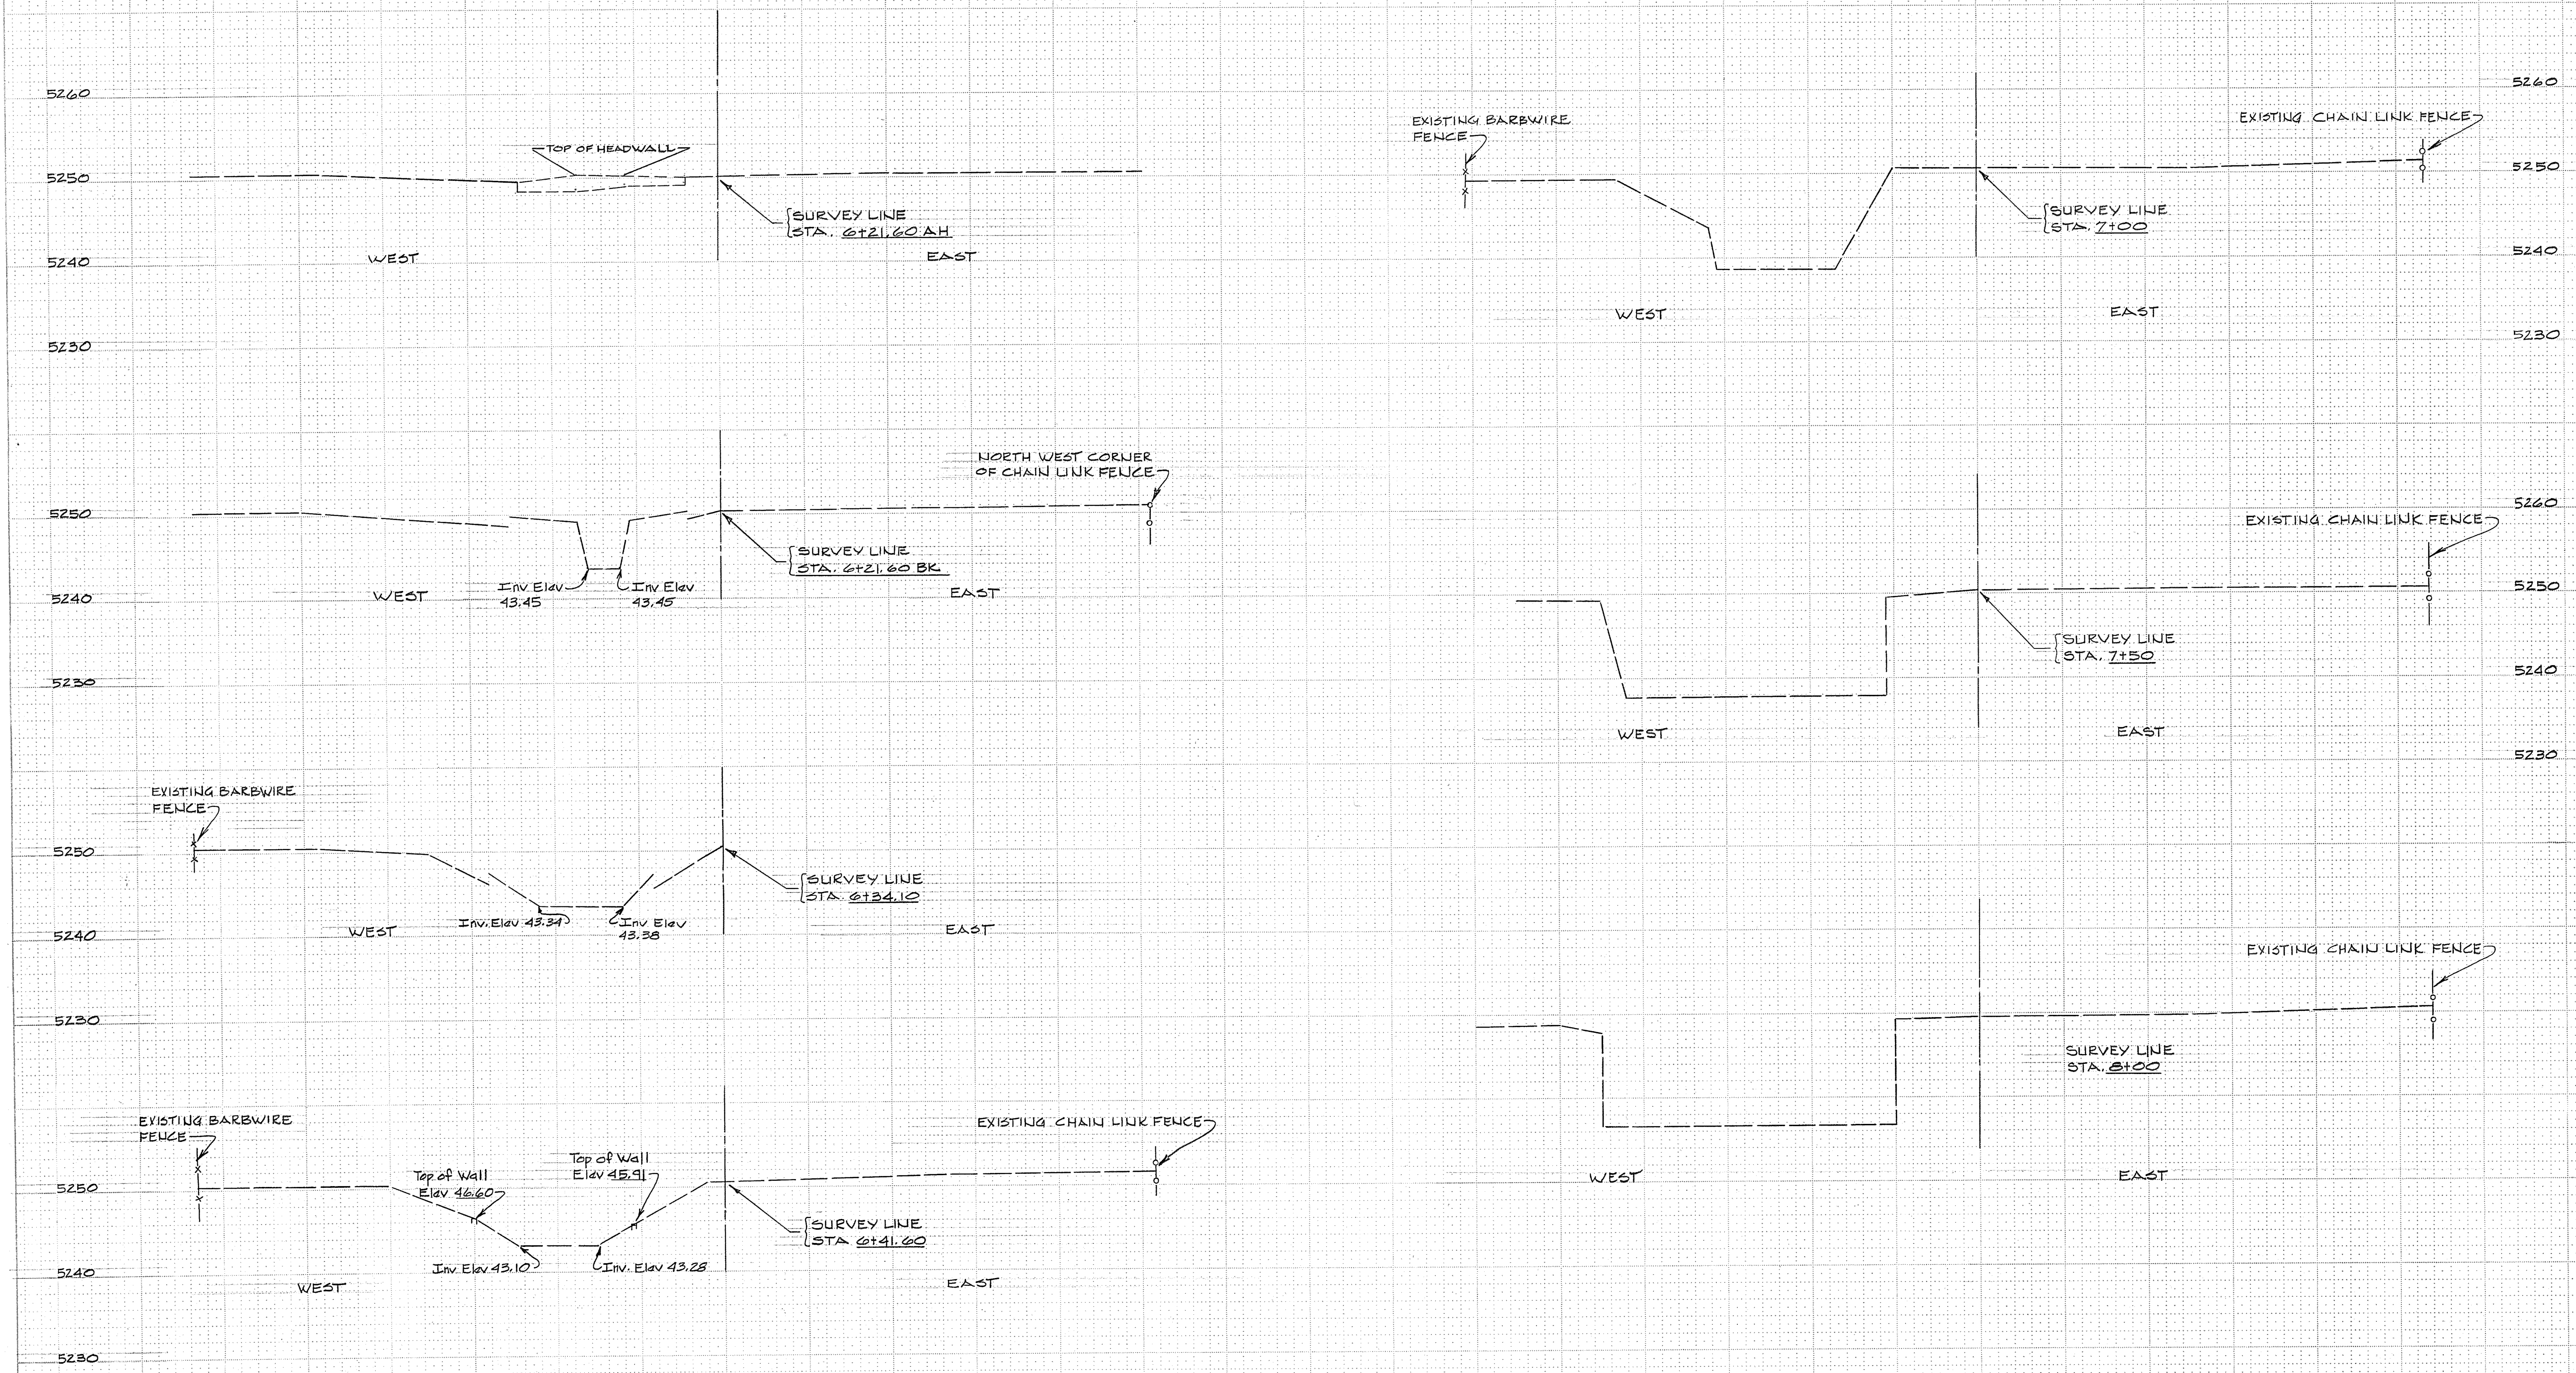

APPROVED FOR
CONSTRUCTION


CITY OF ALBUQUERQUE PUBLIC WORKS DEPARTMENT ENGINEERING DIVISION					
TITLE: CONSTRUCTION OF BEAR CANYON ARROYO AT WEST BOUNDARY AT ARROYO DE LOSO GOLF COURSE					
APPROVALS	ENGINEER	DATE	APPROVALS	ENGINEER	DATE
City Engineer			Liquid Waste		
A.C.E.-Design			Traffic		
A.C.E.-Hydrology			Water		
DRAWING NO. SD-29-264			SHEET 4 OF 5		

AS BUILT INFORMATION		BENCH MARKS		SURVEY INFORMATION		REFERENCES		FIELD NOTES	
CONTRACTOR	WORK BY	DATE	CONTRACTOR	INSPECTOR	DATE	MAP NO.	EST. NO.	NO.	BY
	ACCEPTANCE BY	DATE	4F18	ELEV. 5269.60	9/14/80	F-18		18-18	ANGEL
	REVISIONS	DATE							J. GARCIA
	DESIGNED BY	DATE							A. BEYTA
	DRAWN BY	DATE							
	CHECKED BY	DATE							

SD-29-264

435-ES-02

NORTH SOUTH DRAIN

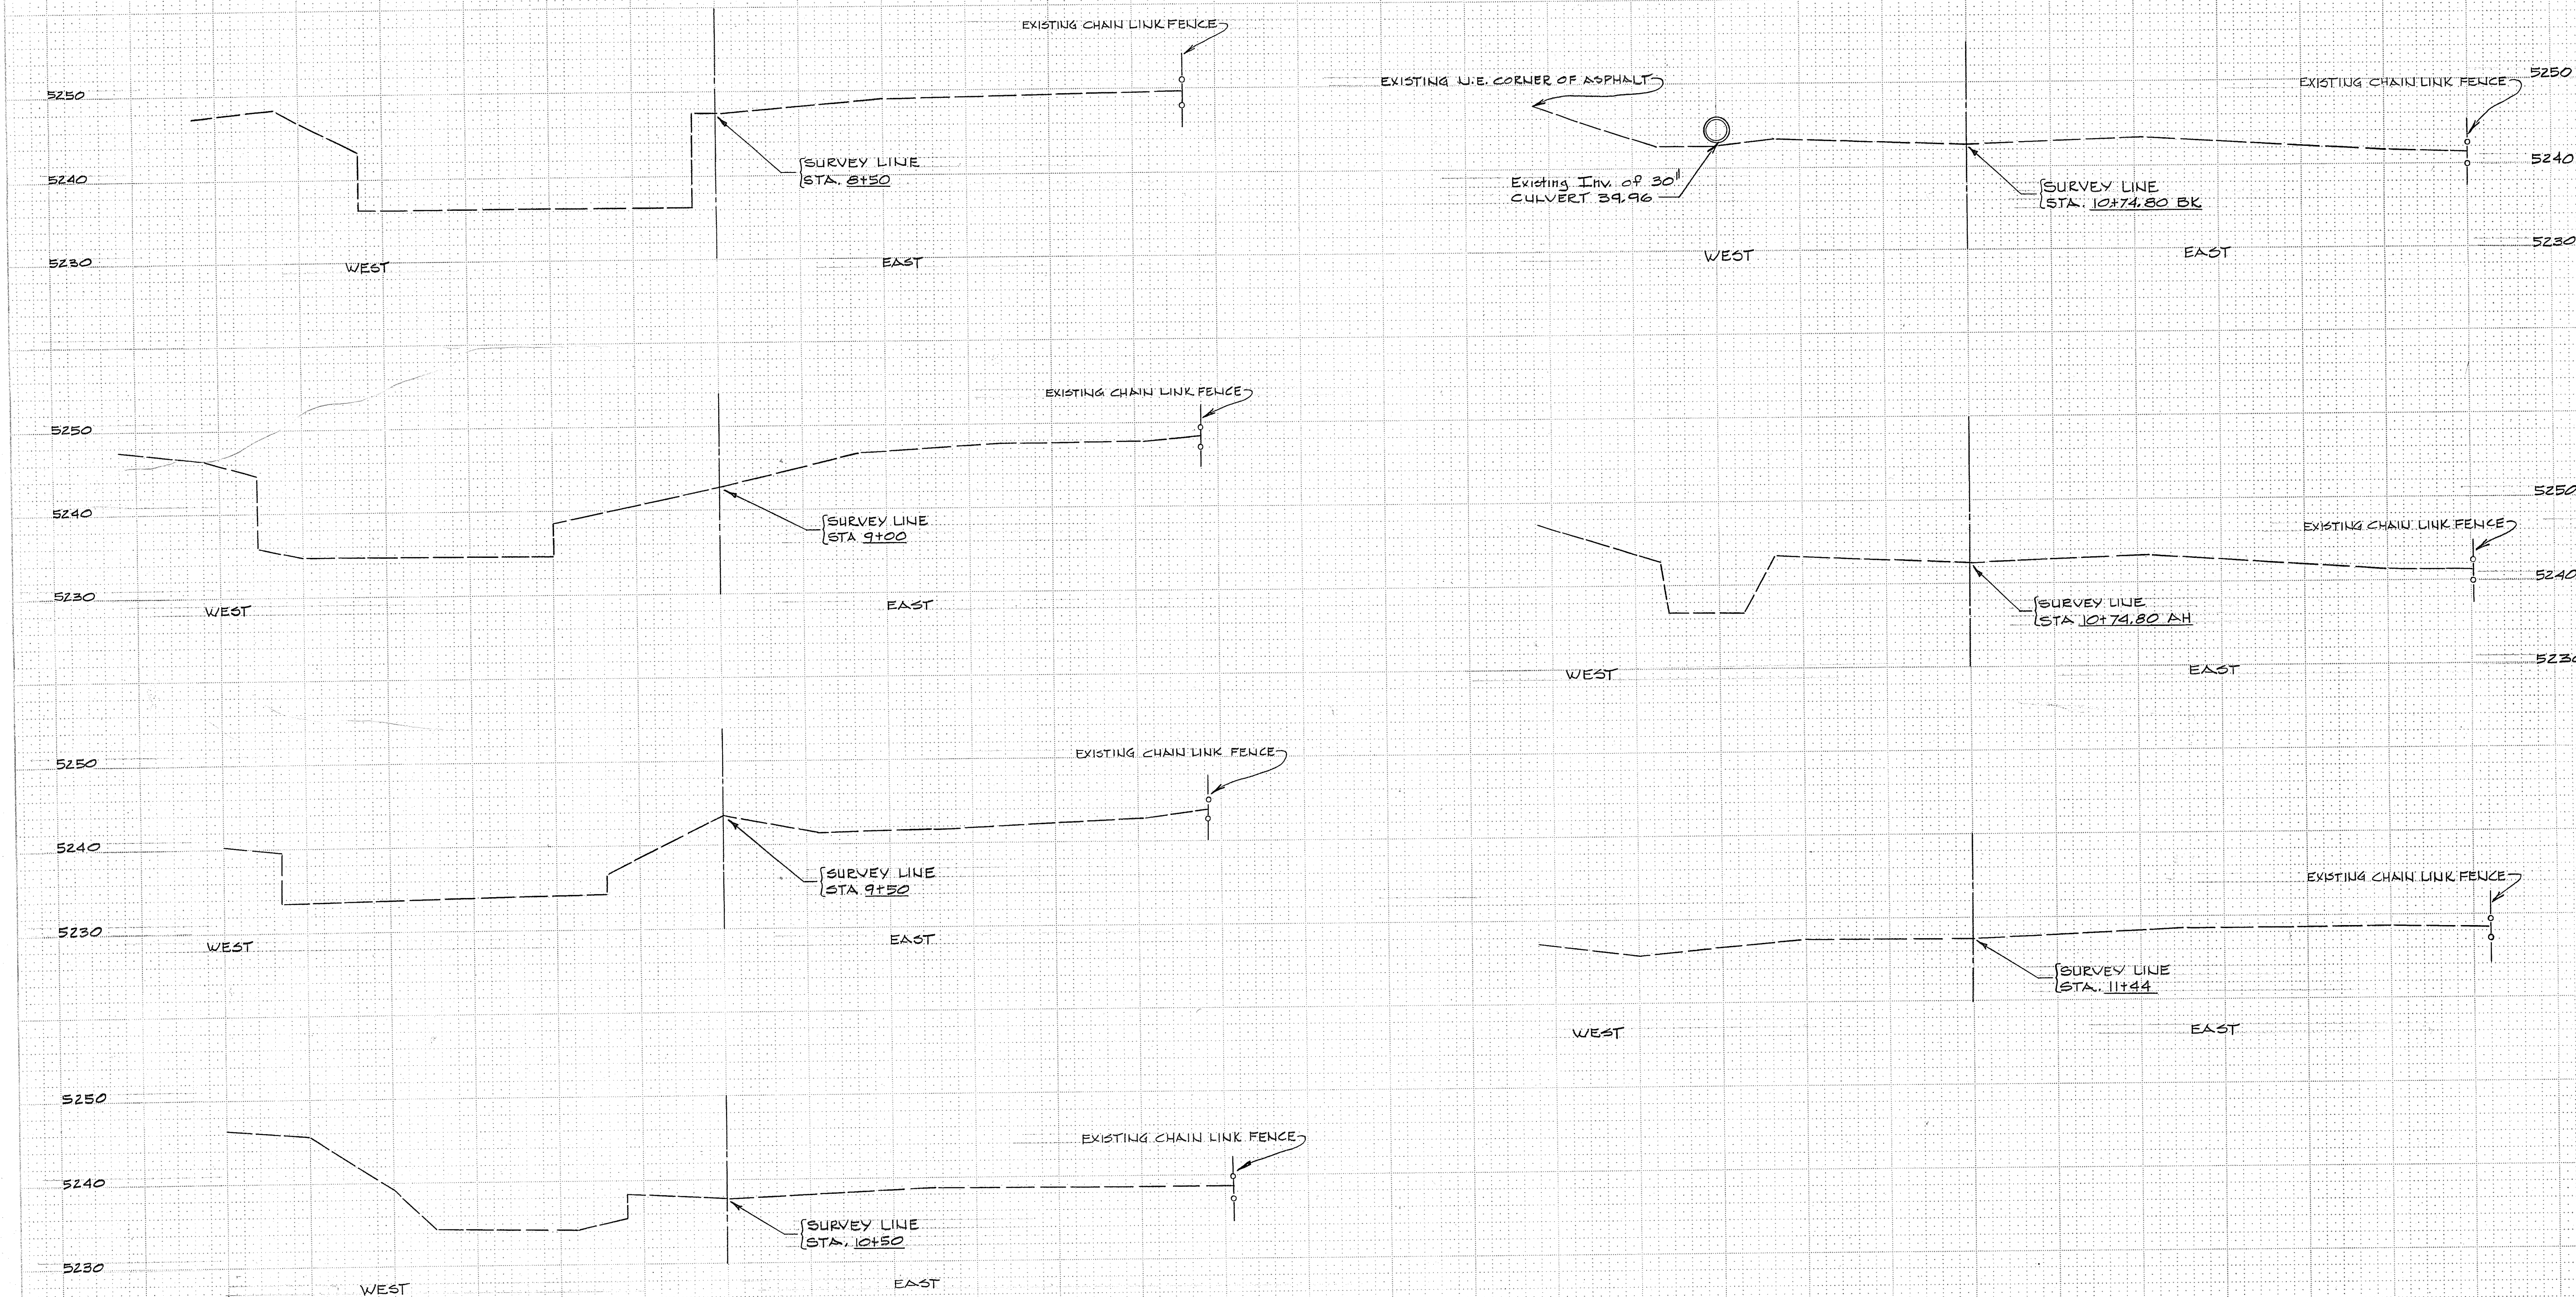

APPROVED FOR
CONSTRUCTION
CITY ENGINEER DATE

CITY OF ALBUQUERQUE PUBLIC WORKS DEPARTMENT ENGINEERING DIVISION					
TITLE: CONSTRUCTION OF BEAR CANYON ARROYO AT WEST BOUNDARY AT ARROYO DEL OSO GOLF COURSE					
APPROVALS	ENGINEER	DATE	APPROVALS	ENGINEER	DATE
City Engineer			Liquid Waste		
A.C.E.-Design			Traffic		
A.C.E.-Hydrology			Water		
DRAWING NO. SD-29-264			SHEET 5 OF 5		

AS BUILT INFORMATION		BENCH MARKS		SURVEY INFORMATION		REFERENCES		FIELD NOTES		REVISIONS		DESIGNED BY		DRAWN BY		CHECKED BY	
CONTRACTOR	DATE	4 F 18	ELEV. 5209.60	NO.	BY	DATE	MAP NO. F-18	EST. NO.	NO.	BY	DATE	NO.	DATE	NO.	DATE	NO.	DATE
WORK ORDER NO.	DATE			P-18	ANGEL	9/1/80											
ACCEPTANCE BY	DATE			1	J. GARCIA	"											
FIELD NO.	DATE			1	A. BEYTA	"											
DRAWING NO.	DATE																
REVISIONS	DATE																
DESIGNED BY	DATE																
DRAWN BY	DATE																
CHECKED BY	DATE																

2D-50-504