



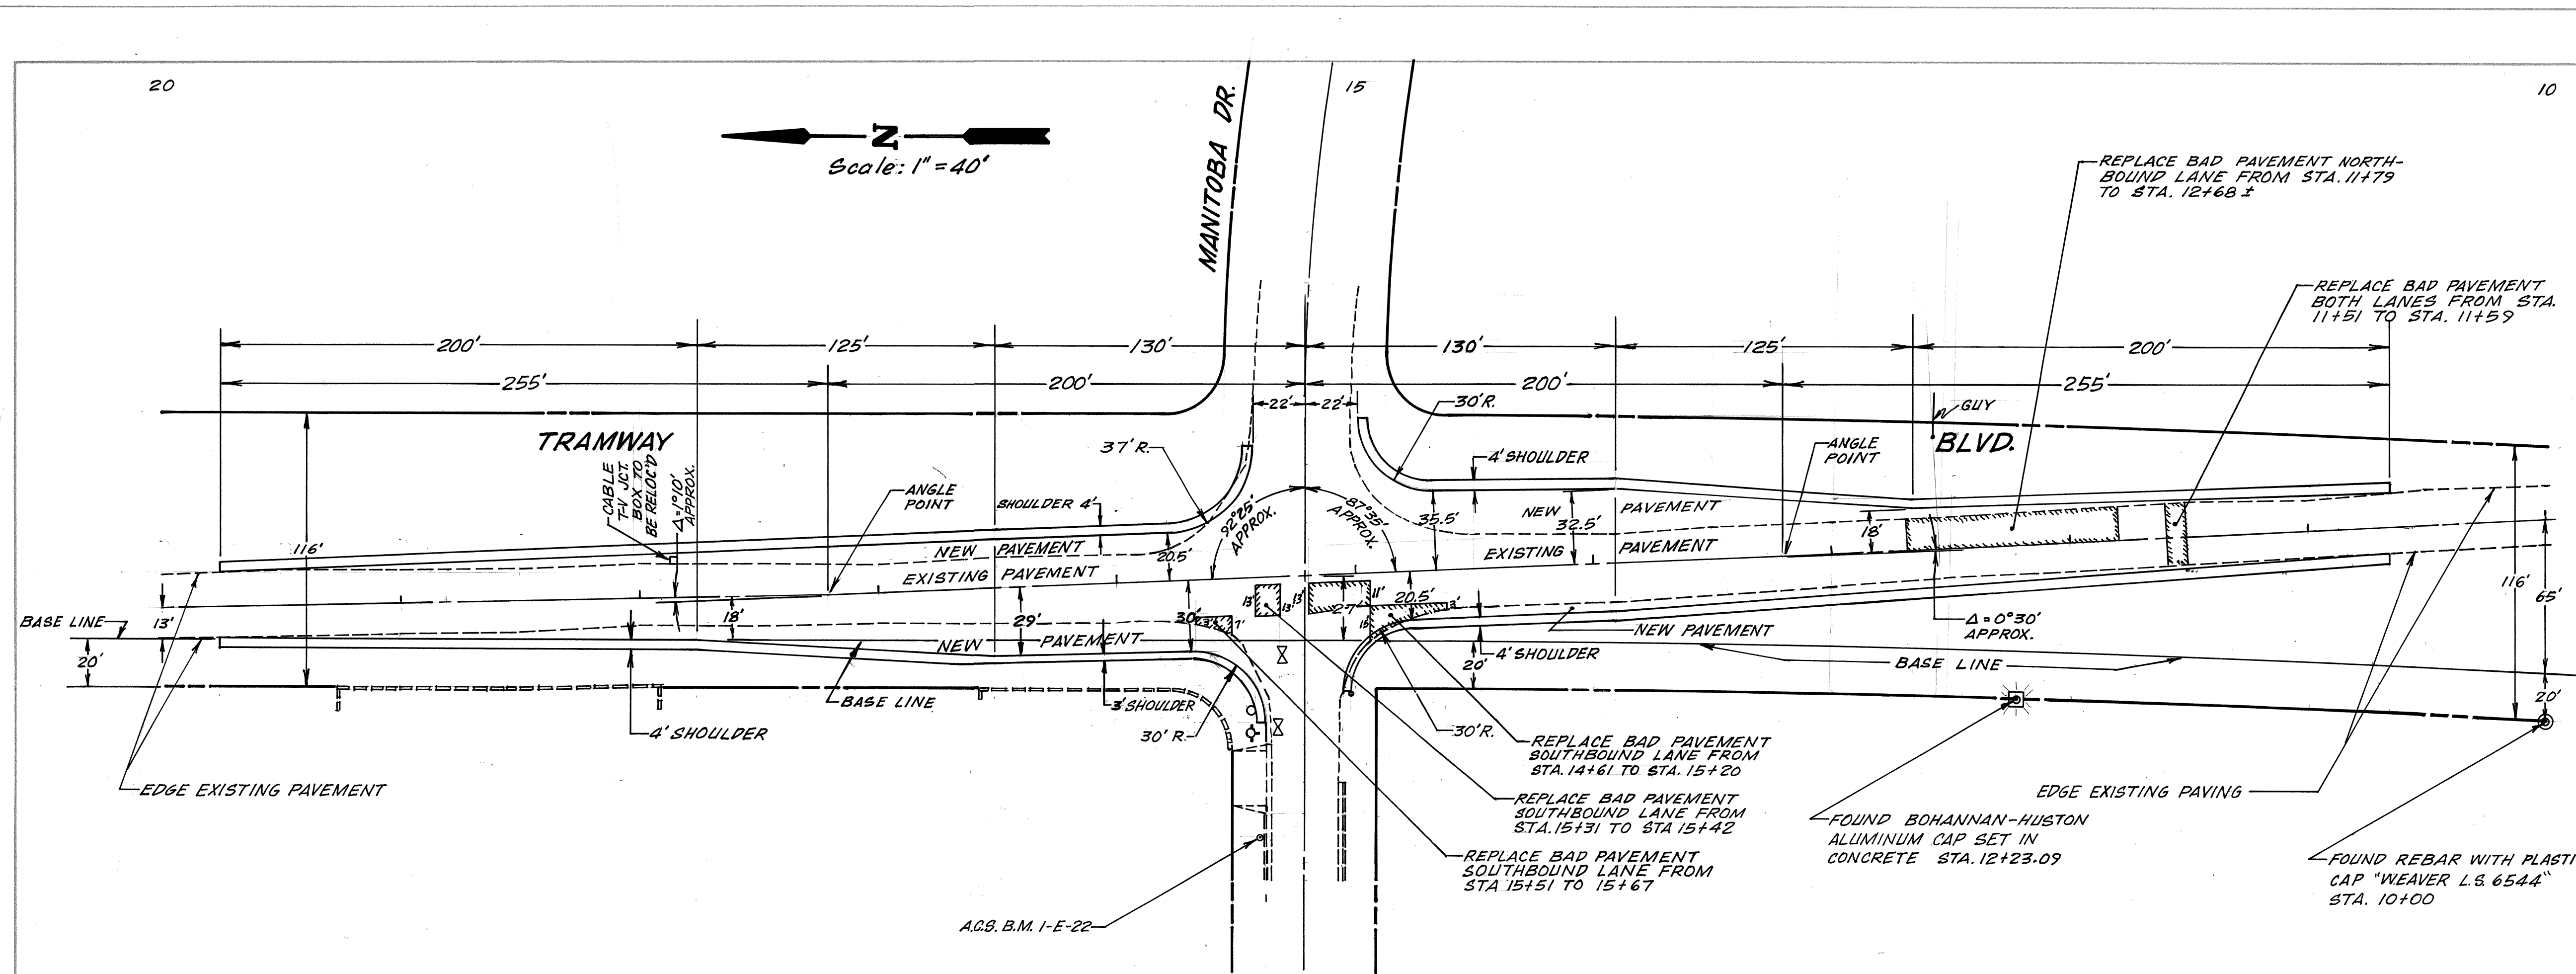


TRAMWAY

BLVD.

NOTE:
WORK DONE BY STREET MAINTENANCE CREWS
NO AS-BUILT INFORMATION WAS PROVIDED.

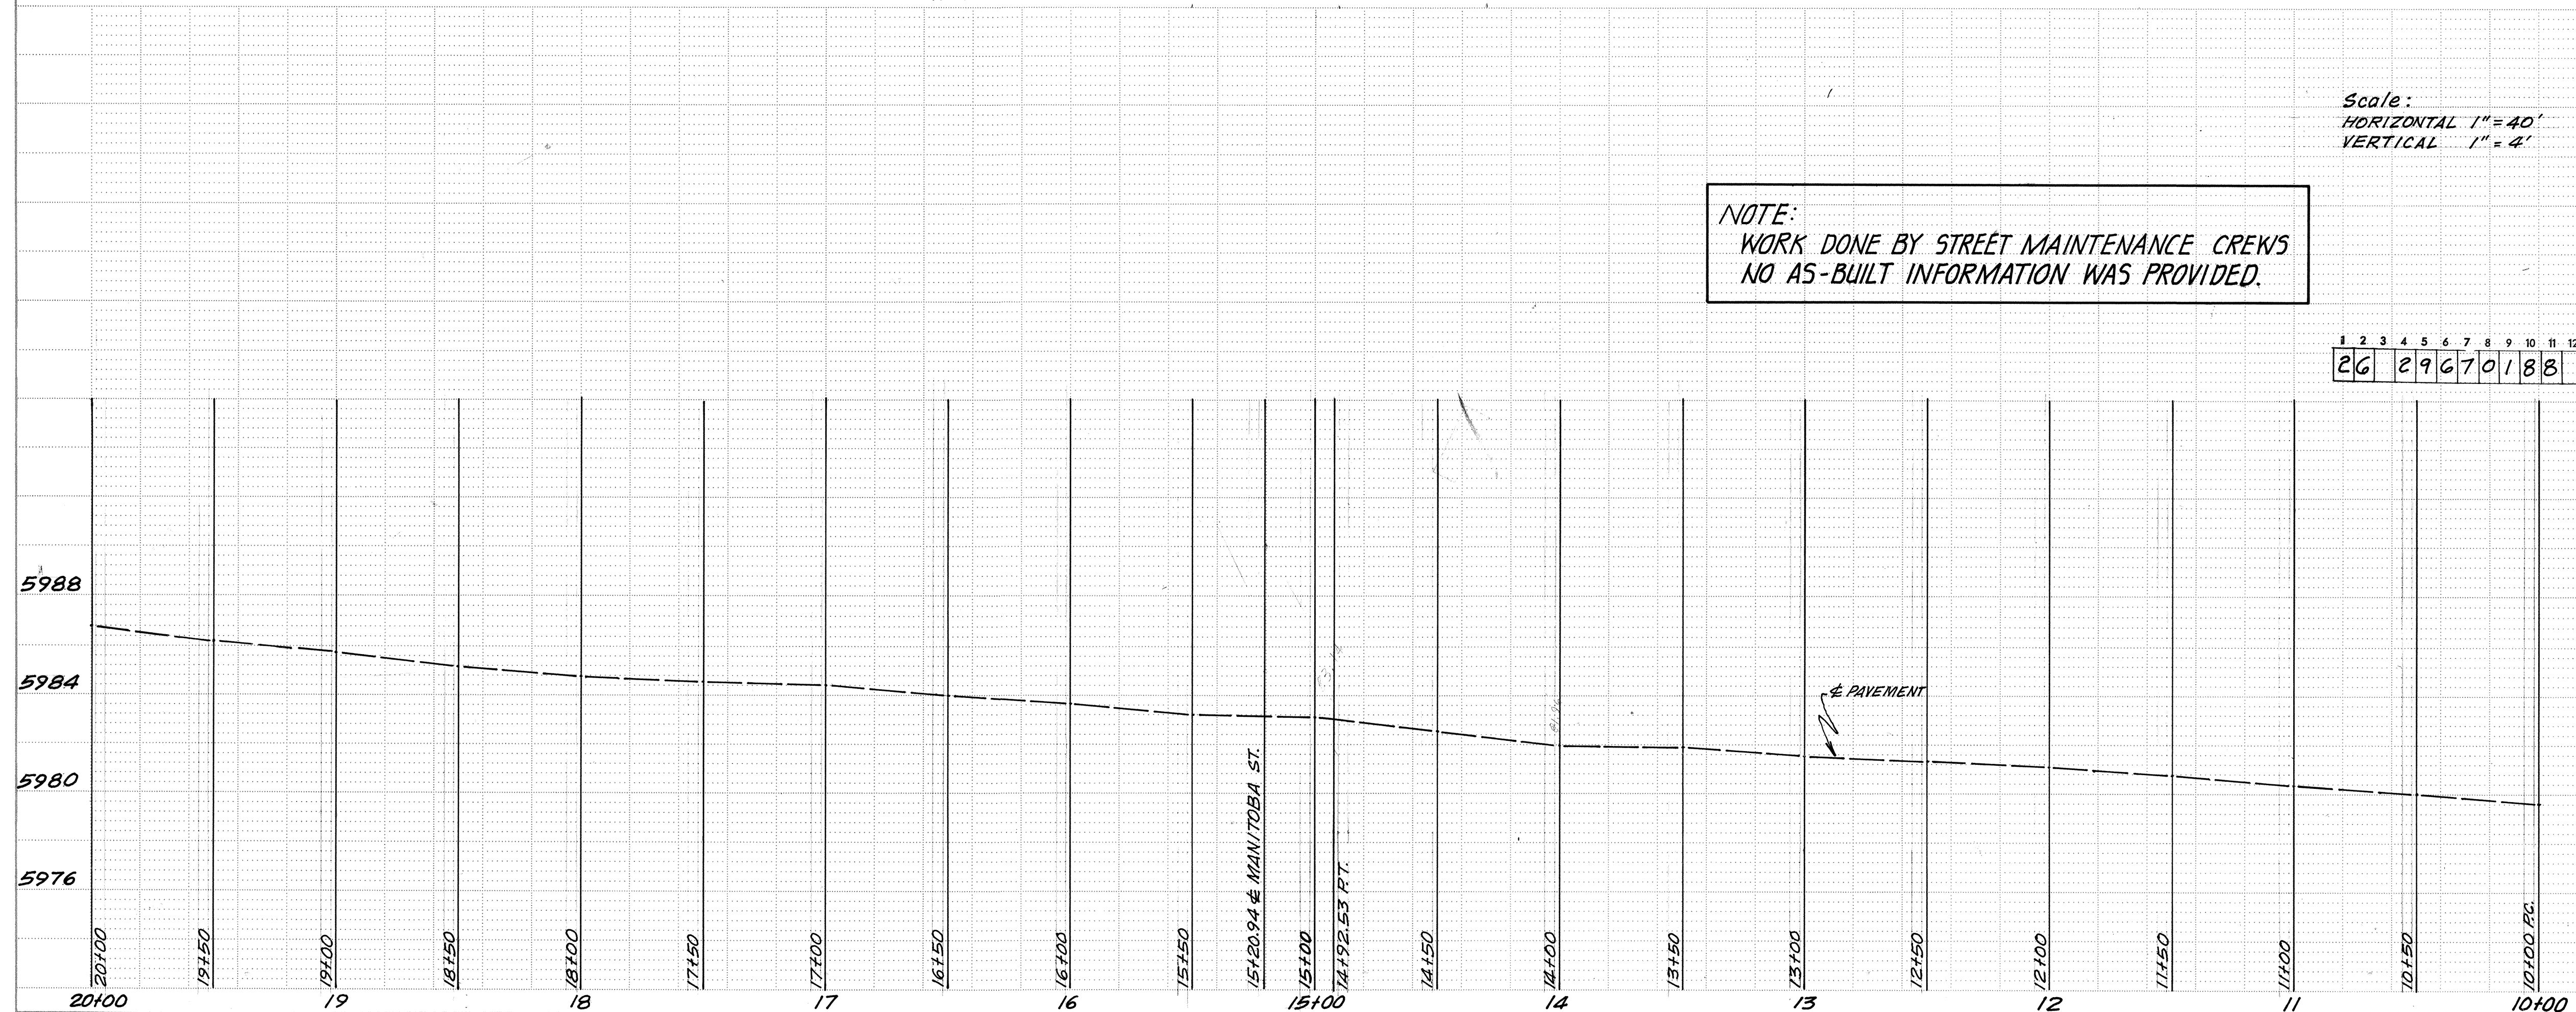

Scale:
HORIZONTAL 1" = 40'
VERTICAL 1" = 4'

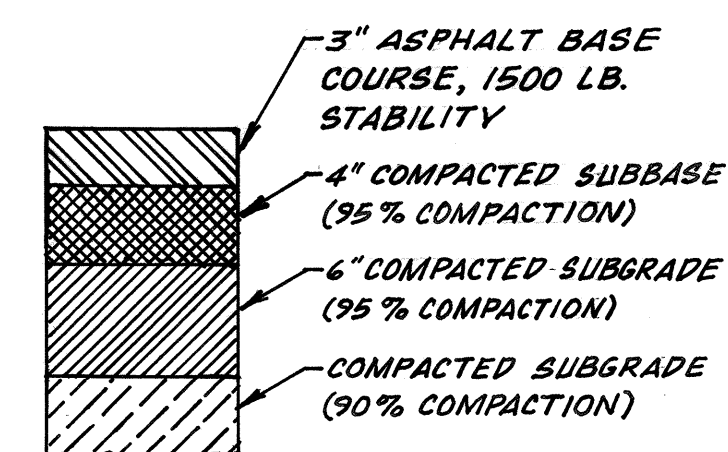

ASPHALT CONCRETE
PAVEMENT SECTION (shoulder also)

FOR TYPICAL SECTION SEE PAGE 2

5988 APPROVED FOR CONSTRUCTION



CITY ENGINEER _____ DATE _____

CITY OF ALBUQUERQUE
MUNICIPAL DEVELOPMENT DEPARTMENT
ENGINEERING DIVISION


TITLE: **INTERSECTION IMPROVEMENTS,
TRAMWAY AT MANITOBA**

APPROVALS	ENGINEER	DATE	APPROVALS	ENGINEER	DATE
City Engineer	<i>[Signature]</i>	8/7/86	Liquid Waste	N/A W/W	8/7/86
A.C.E.-Design	<i>[Signature]</i>	8/7/86	Traffic	<i>[Signature]</i>	8/7/86
A.C.E.-Hydrology	<i>[Signature]</i>	"	Water	N/A W/W	8/7/86

DRAWING NO.	2967	MAP NO.	F-22.23	SHEET	1	OF	3
----------------	------	---------	---------	-------	---	----	---

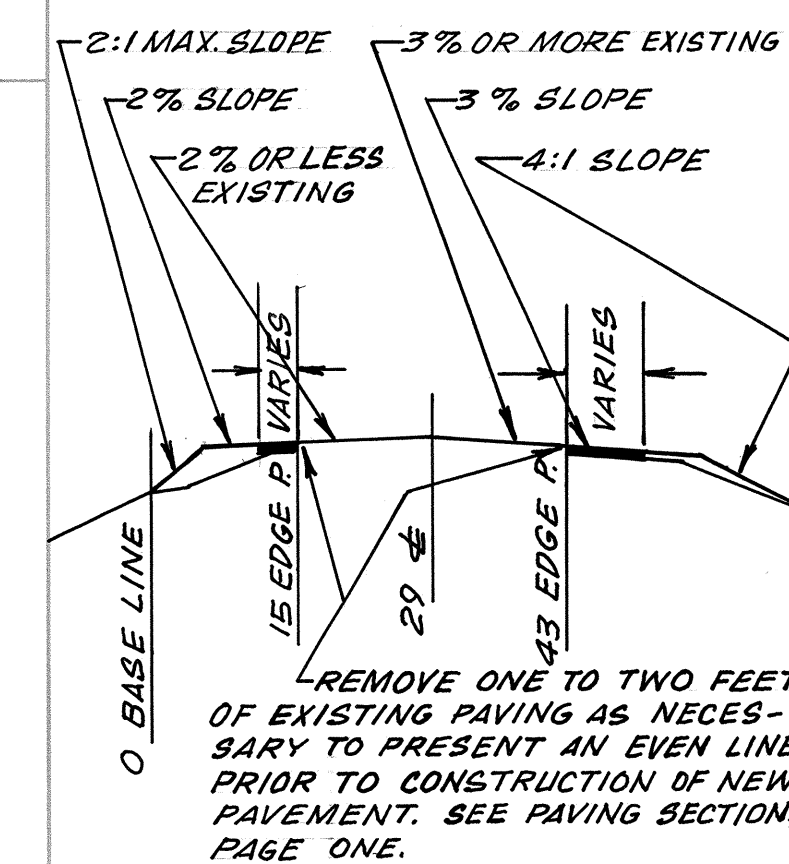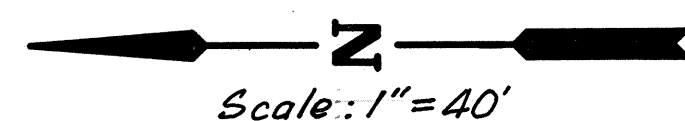


TYPICAL STREET SECTION
NO SCALE

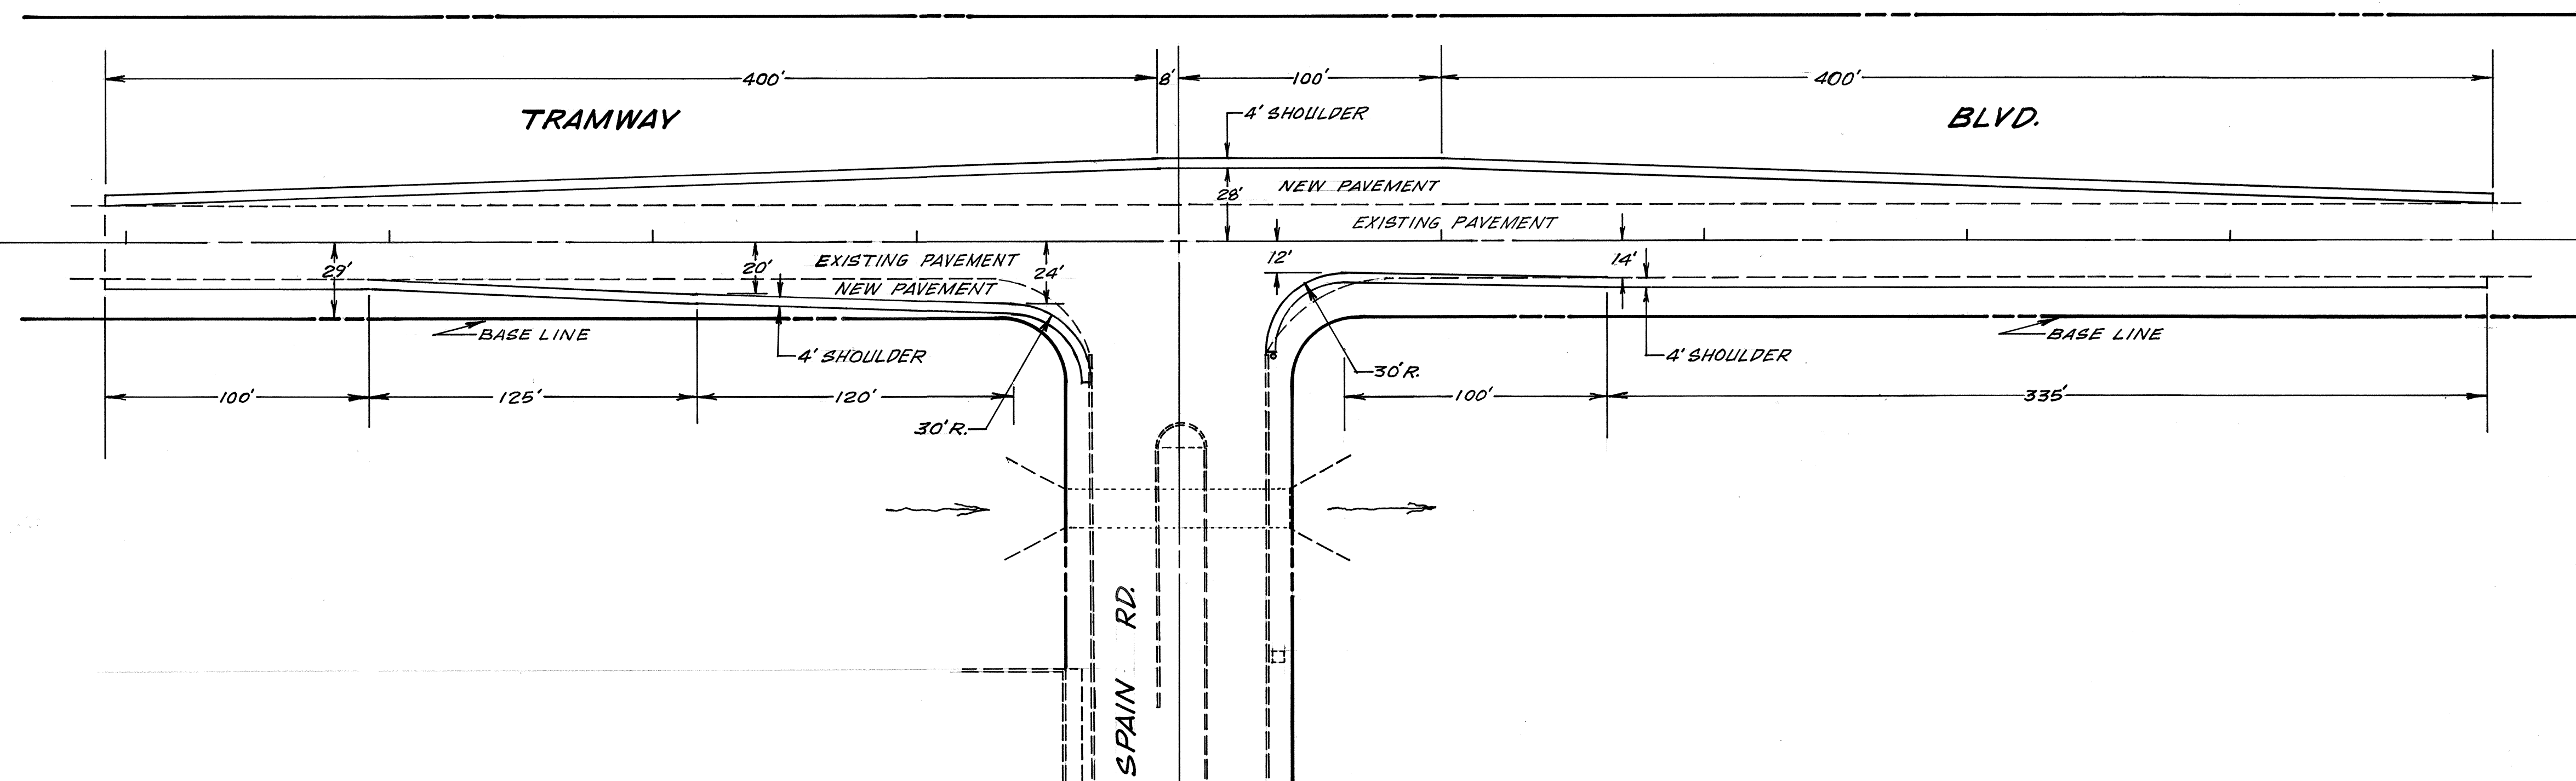

TRAMWAY

BLVD. N.E.

Scale:
HORIZONTAL 1" = 40'
VERTICAL 1" = 4'

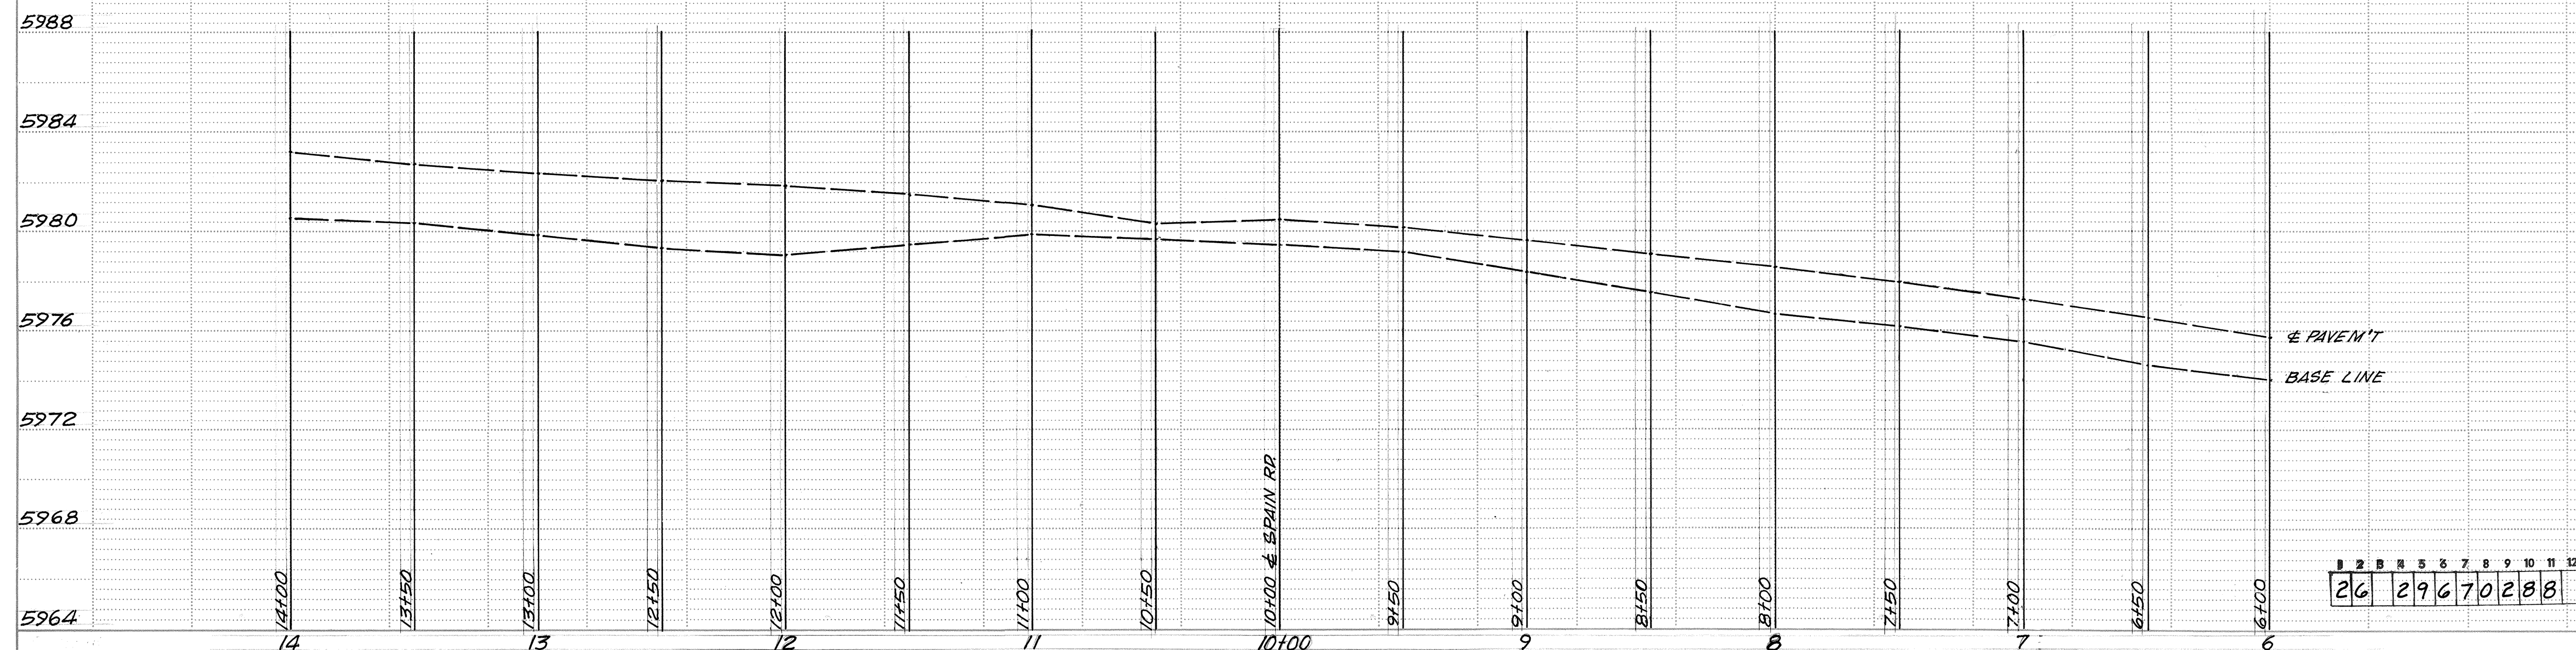

5984

5980

5976

5972

5968

5964

APPROVED FOR CONSTRUCTION

CITY ENGINEER DATE

CITY OF ALBUQUERQUE
MUNICIPAL DEVELOPMENT DEPARTMENT
ENGINEERING DIVISION
60 86-1

TITLE: INTERSECTION IMPROVEMENTS,
TRAMWAY AT SPAIN

APPROVALS	ENGINEER	DATE	APPROVALS	ENGINEER	DATE
City Engineer	Andres	8/7/86	Liquid Waste	N/A W/W	8/7/86
A.C.E.-Design	David	8/7/86	Traffic	David	8/7/86
C.E.-Hydrology	David	8/7/86	Water	N/A W/W	8/7/86

DRAWING NO. 2967 MAP NO. E,F-22,23 SHEET 2 OF 3

AS BUILT INFORMATION	
CONTRACTOR	DATE
WORK BY	DATE
INSPECTOR'S	DATE
ACCEPTANCE BY	DATE
FIELD NOTES	DATE
REVISIONS	DATE
DESIGN	DATE
CHECKED BY	DATE
RECORDED BY	DATE
NO.	DATE

BENCH MARKS	
NO.	DATE
BY	DATE
NO.	DATE
BY	DATE
NO.	DATE
BY	DATE
NO.	DATE
BY	DATE
NO.	DATE
BY	DATE

SURVEY INFORMATION	
NO.	DATE
BY	DATE
NO.	DATE
BY	DATE
NO.	DATE
BY	DATE
NO.	DATE
BY	DATE
NO.	DATE
BY	DATE

ENGINEER'S SEAL	
NO.	DATE
BY	DATE
NO.	DATE
BY	DATE
NO.	DATE
BY	DATE
NO.	DATE
BY	DATE
NO.	DATE
BY	DATE

REVISIONS	
NO.	DATE
BY	DATE
NO.	DATE
BY	DATE
NO.	DATE
BY	DATE
NO.	DATE
BY	DATE
NO.	DATE
BY	DATE

DESIGN	
NO.	DATE
BY	DATE
NO.	DATE
BY	DATE
NO.	DATE
BY	DATE
NO.	DATE
BY	DATE
NO.	DATE
BY	DATE

MICRO-FILM INFORMATION	
NO.	DATE
BY	DATE
NO.	DATE
BY	DATE
NO.	DATE
BY	DATE
NO.	DATE
BY	DATE
NO.	DATE
BY	DATE

