



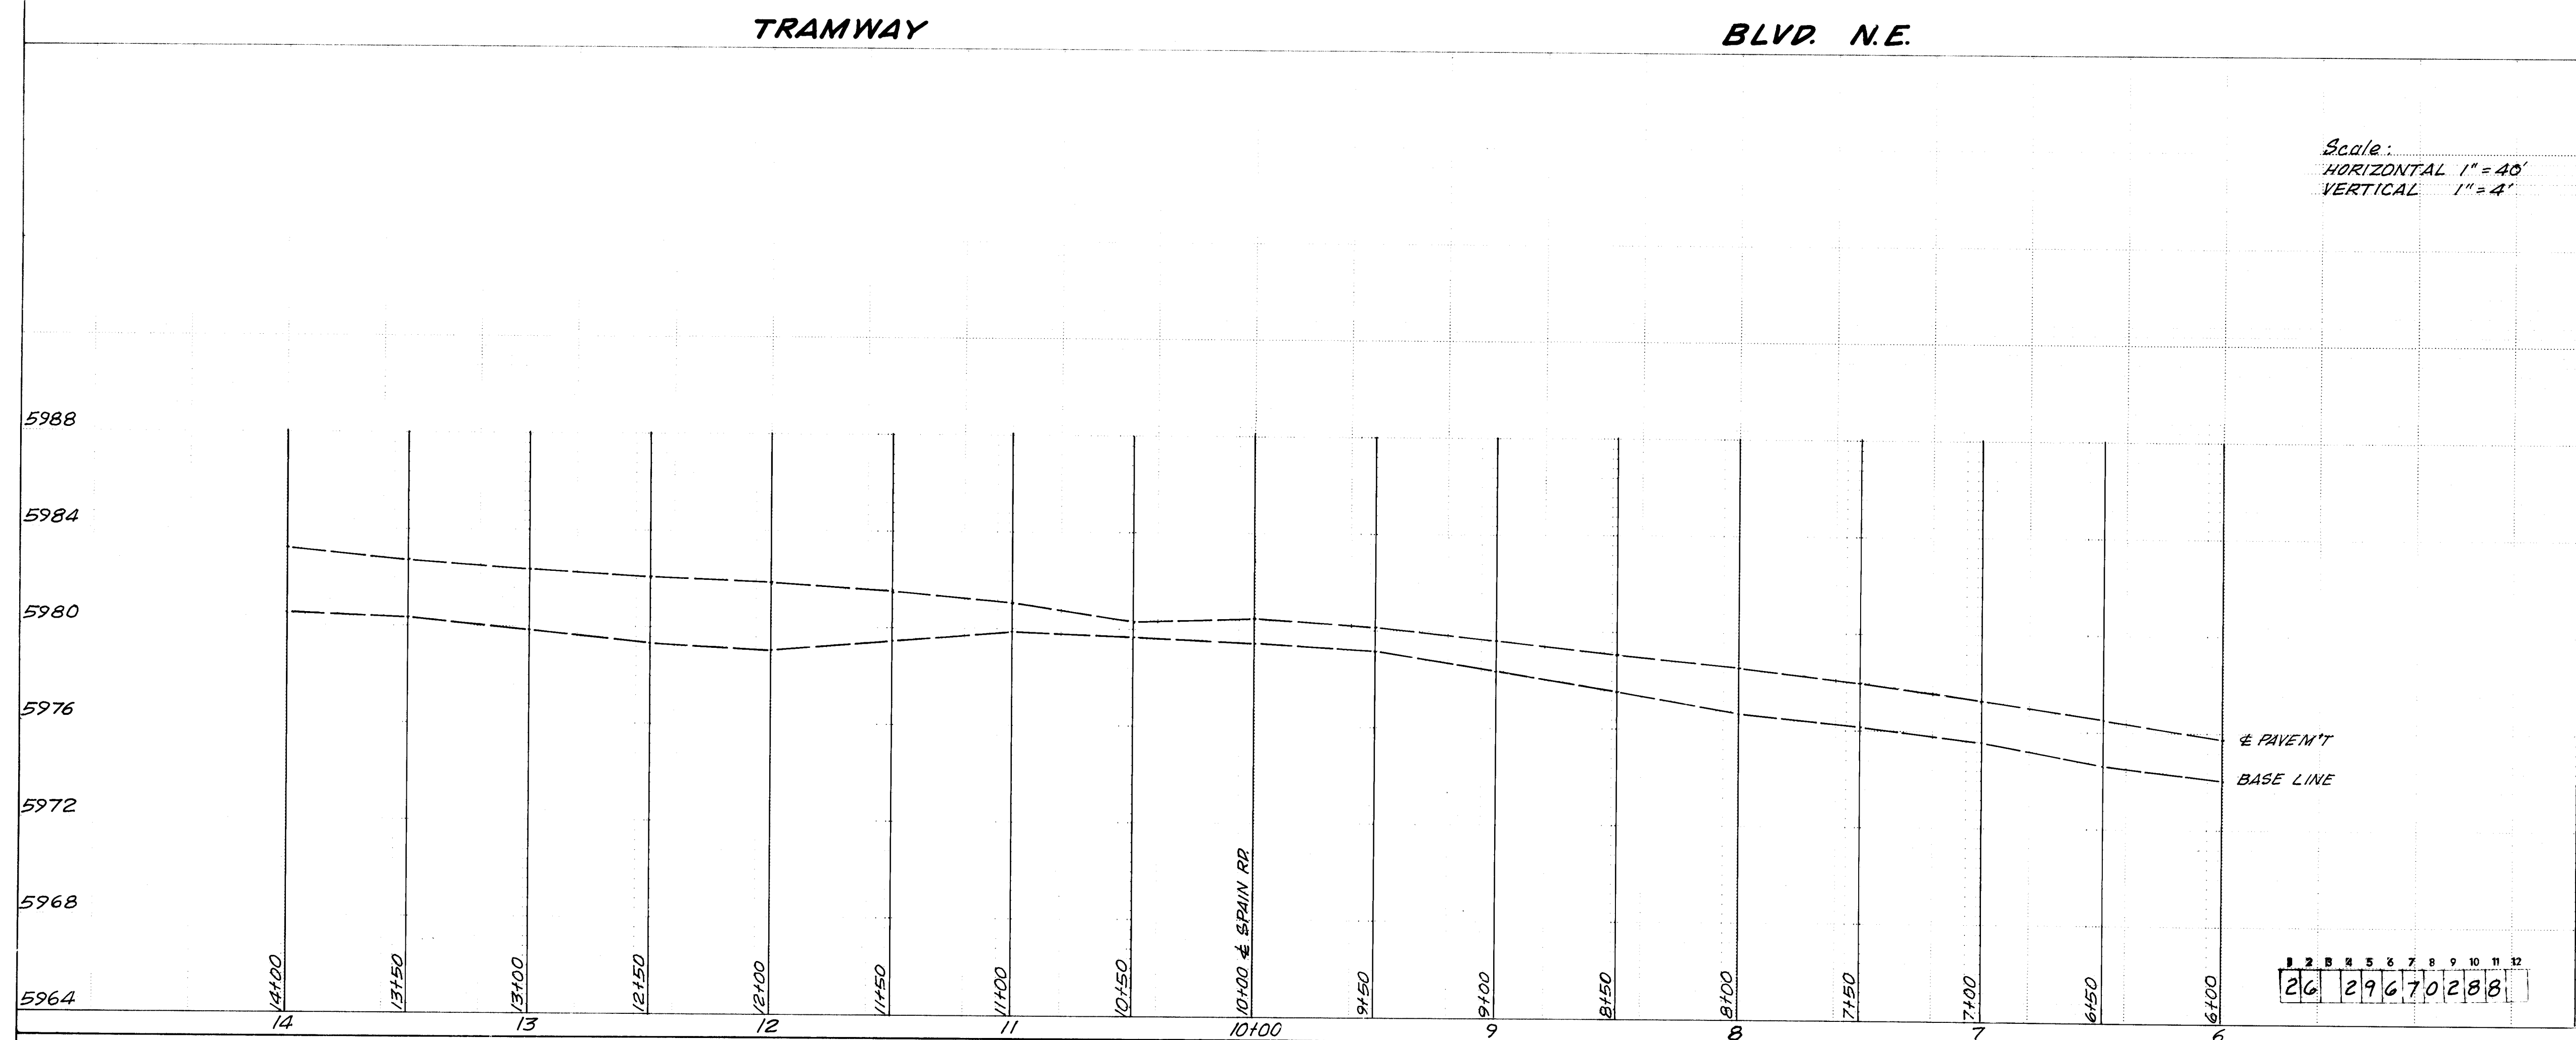

TYPICAL STREET SECTION NO SCALE	BENCH MARKS	SURVEY INFORMATION	ENGINEER'S SEAL	REVISIONS	DESIGN	DATE		
APPROVED FOR CONSTRUCTION CITY ENGINEER _____ DATE _____	NO DATE	NO DATE	NO DATE	NO DATE	NO DATE	NO DATE		
							NO DATE	
								NO DATE
CITY OF ALBUQUERQUE MUNICIPAL DEVELOPMENT DEPARTMENT ENGINEERING DIVISION						GD 86-1		
TITLE: INTERSECTION IMPROVEMENTS, TRAMWAY AT SPAIN								
APPROVALS City Engineer _____ A C E - Design _____ A C E - Hydrology _____	ENGINEER _____ _____ _____	DATE 8/7/86 8/9/86 "	APPROVALS Liquid Waste _____ Traffic _____ Water _____	ENGINEER N/A W/W _____ N/A W/W	DATE 8/7/86 8/1/86 8/7/86	DATE 8/7/86 8/1/86 8/7/86		
DRAWING NO. 2967		MAP NO. E.F-22.23		SHEET 2 OF 3				

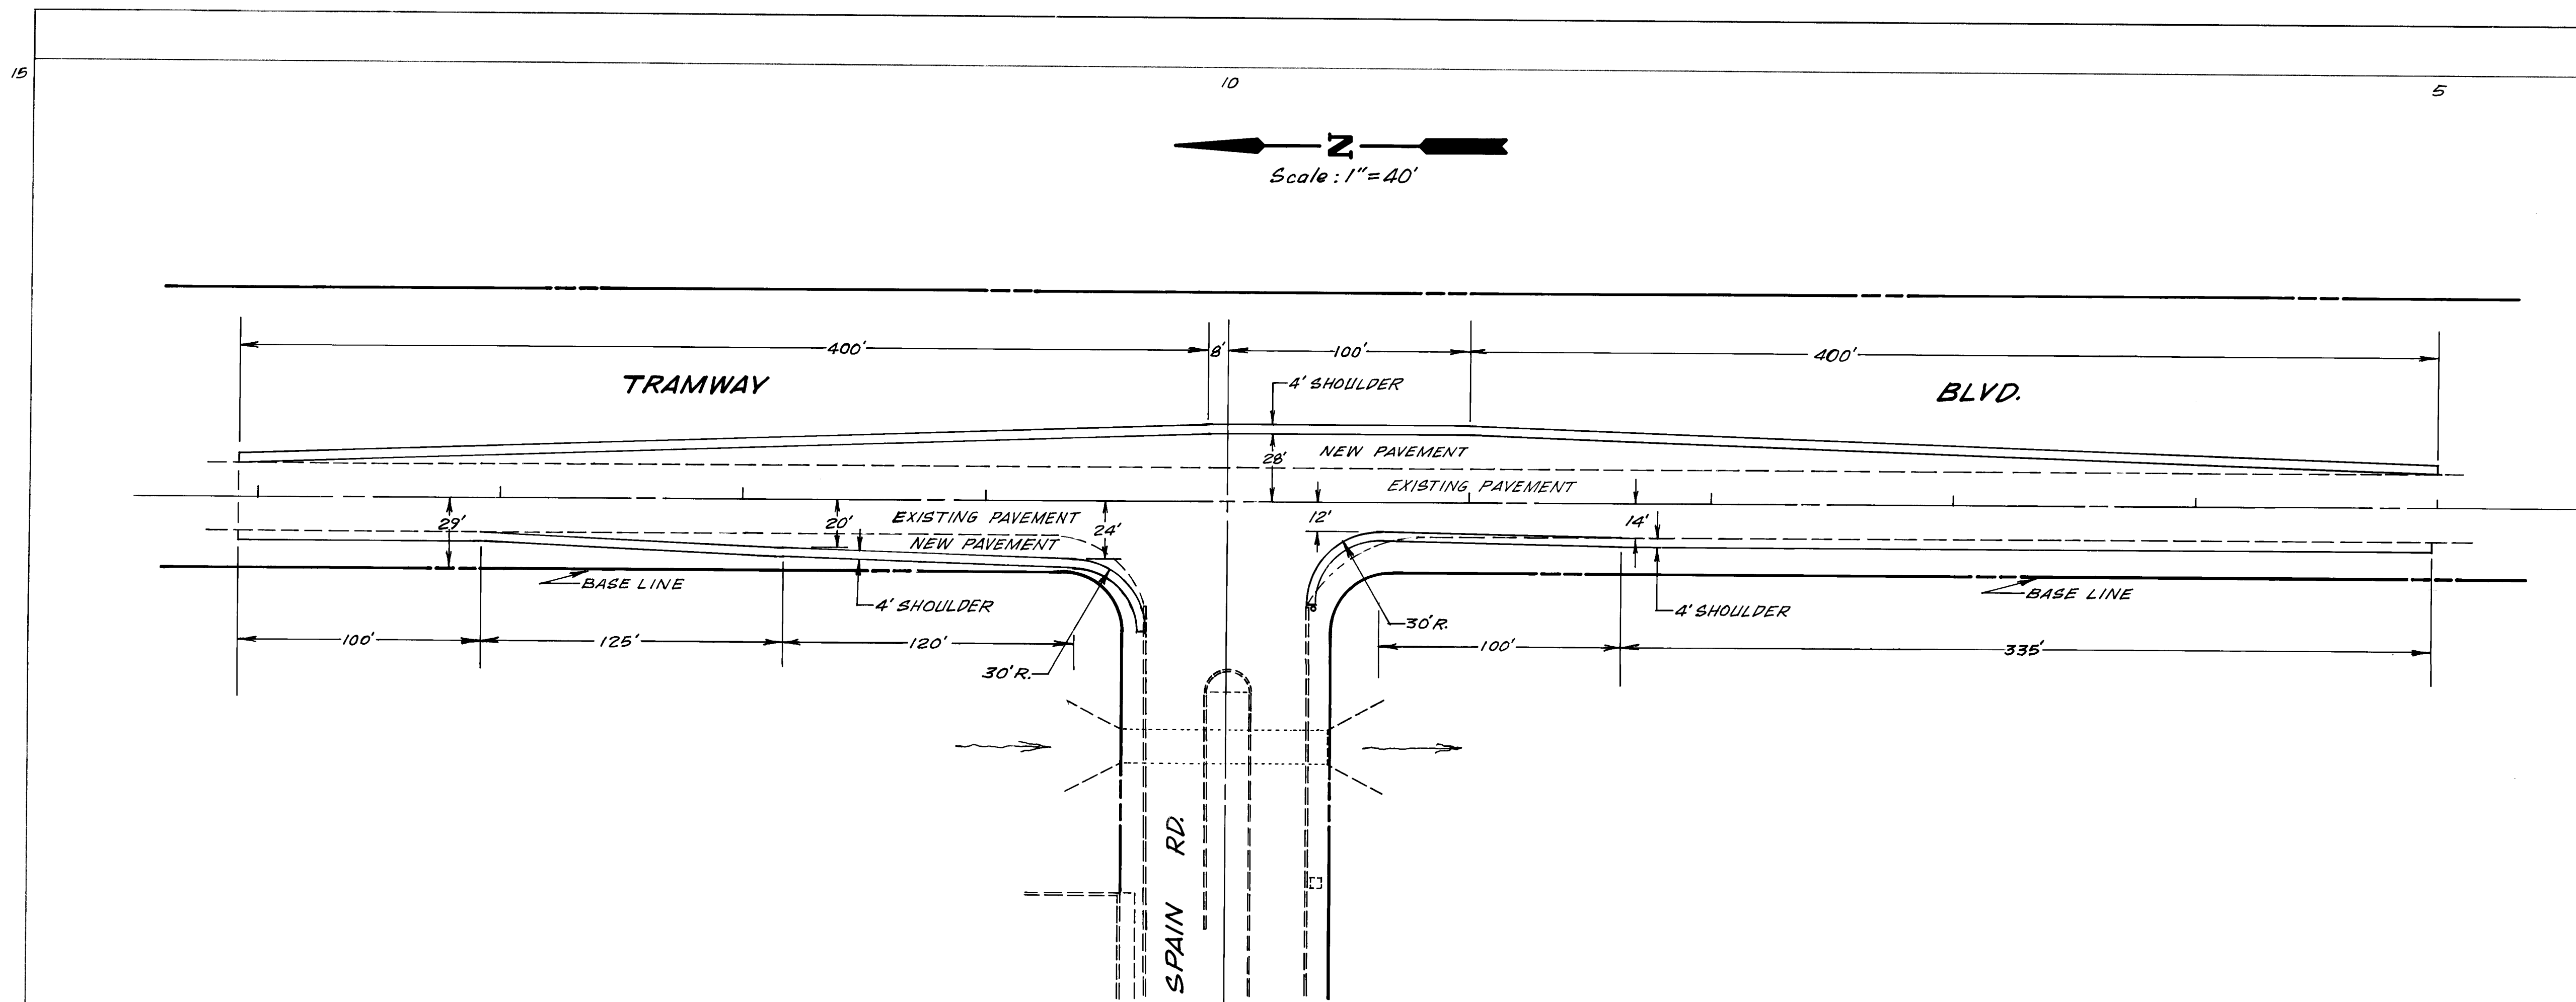