
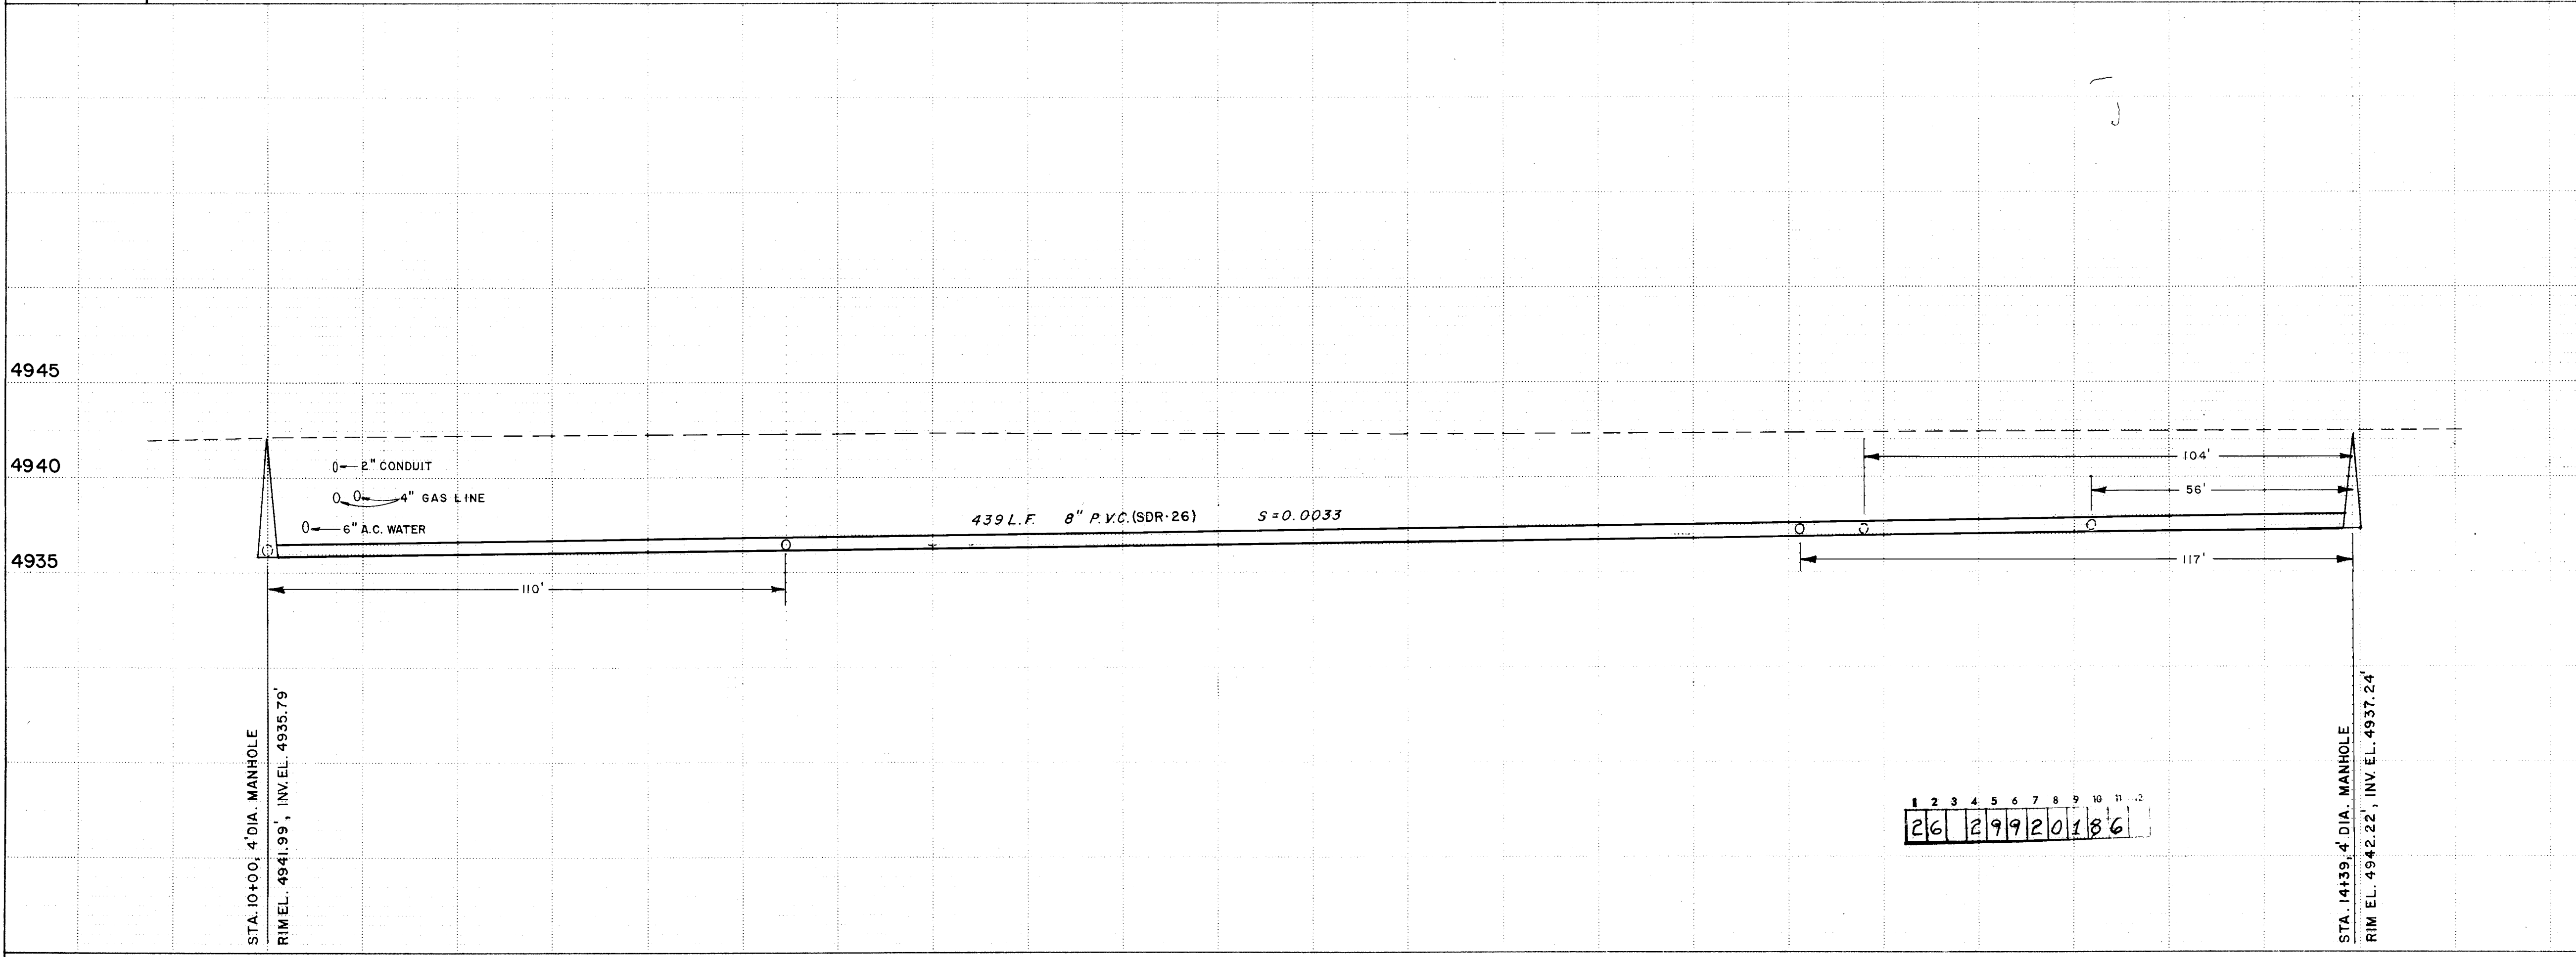


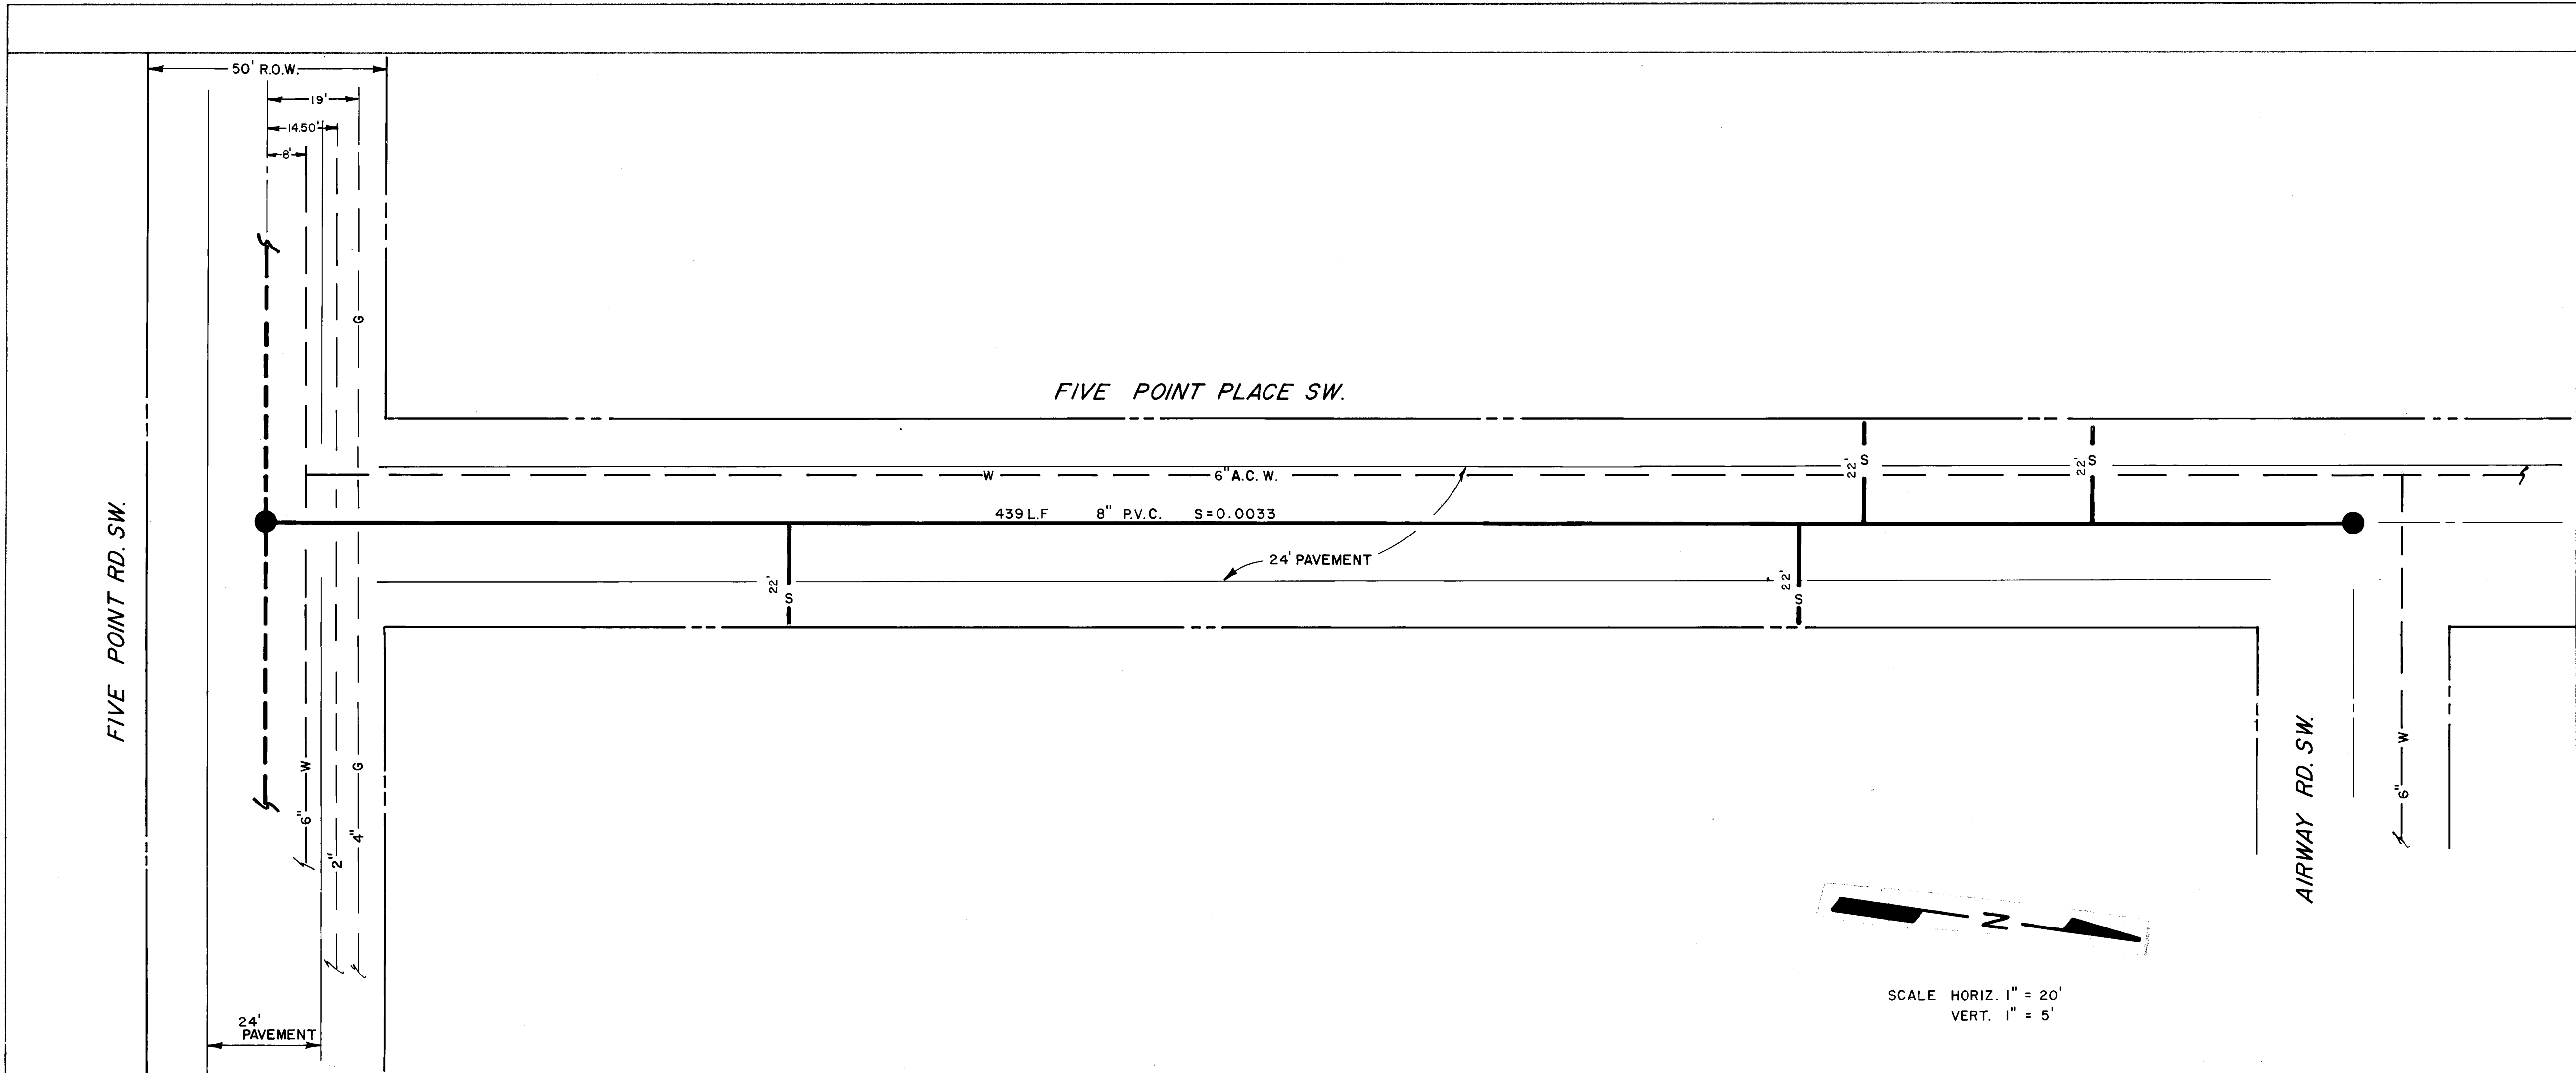

10+00 11+00 12+00 13+00 14+00

AS BUILT INFORMATION				BENCH MARKS				SURVEY INFORMATION				ENGINEER'S SEAL			
NO.	DATE	BY	NO.	DATE	BY	NO.	DATE	BY	NO.	DATE	BY	NO.	DATE	BY	
1			1			1			1			1			
2			2			2			2			2			
3			3			3			3			3			

CITY OF ALBUQUERQUE
ENGINEERING DIVISION
TITLE: 8" SANITARY SEWER EXTENSION WITHIN FIVE POINT PLACE SW. BTW AIRWAY RD. SW. & FIVE POINT RD. SW.
MAY 1986
APPROVALS: City Engineer, A.C.E. Design, A.C.E. Hydrology
ENGINEER: BFD, BFD
DATE: 4/86, 4/86
DESIGNED BY: BFD
DRAWN BY: BFD
CHECKED BY: BFD

DRAWING NO. 2992
MAP NO. L-12
SHEET 1 OF 1