
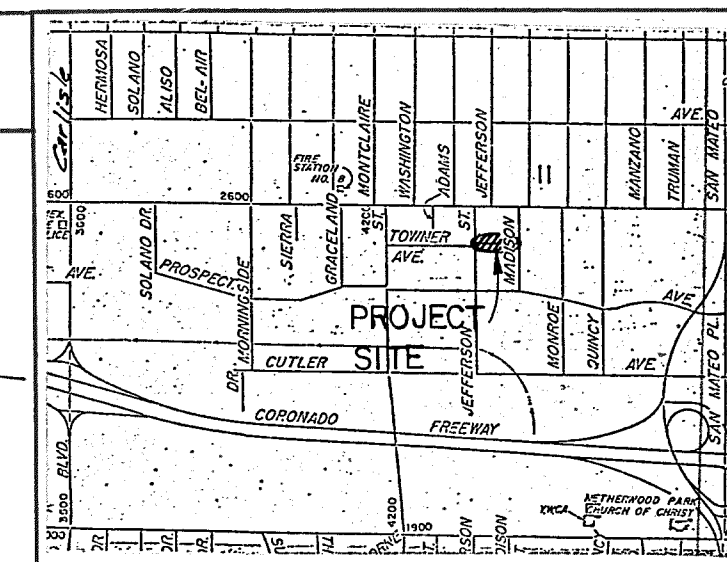


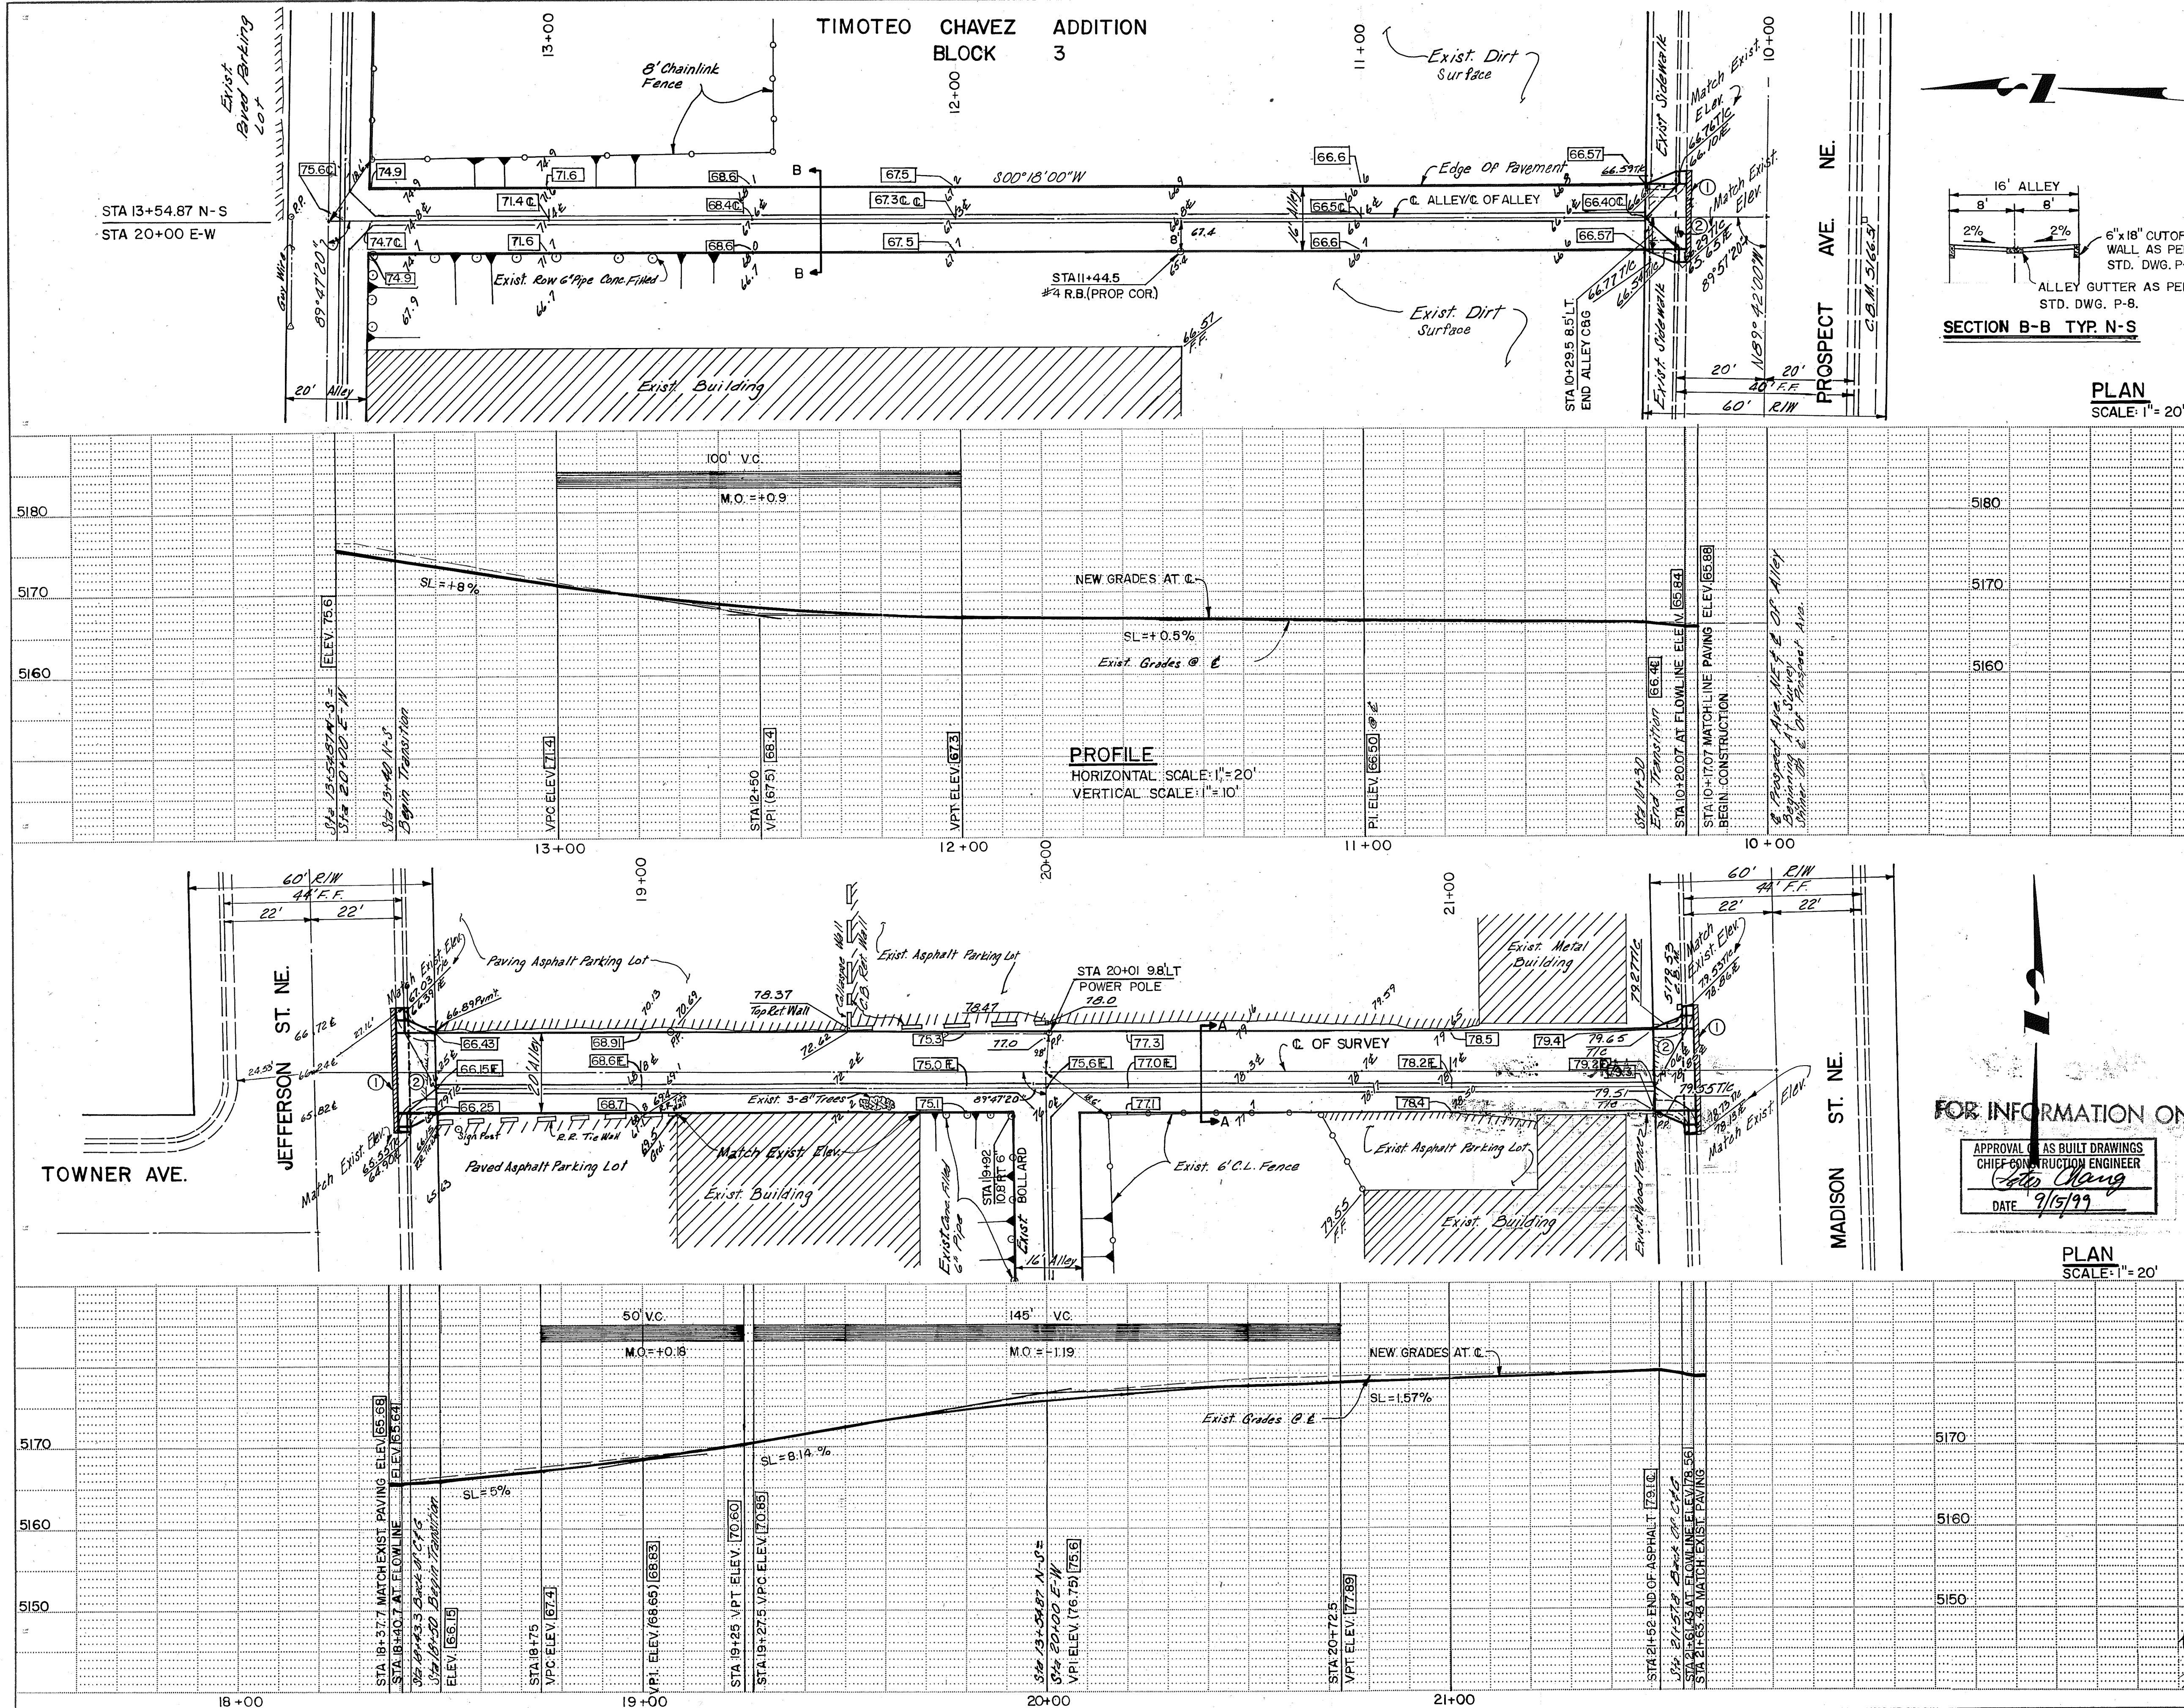

NOTICE TO CONTRACTORS

1. All work detailed on these plans to be performed under contract shall, except as otherwise stated or provided for hereon, be constructed in accordance with the City of Albuquerque Interim Standard Specifications for Construction 1985.

2. Two (2) working days prior to any excavation, the contractor must contact Line Locating Service, 765-1234, for location of existing utilities.

3. Prior to construction, the contractor shall excavate and verify the horizontal and vertical locations of all obstructions. Should a conflict exist, the contractor shall notify the engineer or surveyor so that the conflict can be resolved with minimum amount of delay.

THE FOLLOWING NOTES ALSO APPLY WHEN CHECKED


- ☐ All utilities and utility service lines shall be installed prior to paving.
- ☐ Backfill compaction shall be according to specified street use.
- ☐ Tack coat requirements shall be determined by the City Engineer.
- ☐ Sidewalks and wheelchair ramps within the curb returns shall be constructed wherever a new curb return is constructed.
- ☐ If curb is depressed for a driveway or a handicap ramp, the driveway or ramp shall be constructed prior to acceptance of the curb and gutter.
- ☐ All storm drainage facilities shall be completed.

CONSTRUCTION NOTES

- Remove and Replace 1" min. Asphalt Paving.
- Alley Intersection As Per City of Albuquerque Std. Dwg. P-12.

LEGEND

79.65 Exist. Grade Elevations
78.56 New Grade Elevations

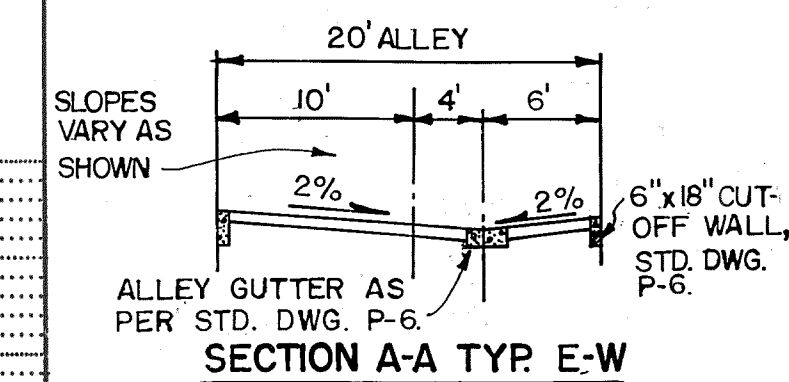

CITY OF ALBUQUERQUE
MUNICIPAL DEVELOPMENT DEPARTMENT
ENGINEERING DIVISION

TITLE: T-ALLEY GRADES NORTH OF PROSPECT AVE. NE. AND BETWEEN JEFFERSON ST. NE. AND MADISON ST. NE. (ALLEY GRADES ONLY)

APPROVALS	ENGINEER	DATE	APPROVALS	ENGINEER	DATE
City Engineer	[Signature]	12/2/86	Liquid Waste	[Signature]	12/2/86
A.C.E. - Design	[Signature]	12/2/86	Traffic	[Signature]	12/2/86
A.C.E. - Hydrology	[Signature]	12/2/86	Water	[Signature]	12/2/86

DRAWING NO. **3014** MAP NO. **H-17** SHEET **1** OF **1**

AS BUILT INFORMATION		BENCH MARKS		SURVEY INFORMATION		ENGINEER'S SEAL	
CONTRACTOR	DATE	CONTRACTOR	DATE	FIELD NOTES	DATE	NO.	BY
WORKED BY	DATE	CONTRACTOR	DATE	NO.	DATE	NO.	BY
INSPECTED BY	DATE	CONTRACTOR	DATE	NO.	DATE	NO.	BY
ACCEPTANCE BY	DATE	CONTRACTOR	DATE	NO.	DATE	NO.	BY
VERIFICATION BY	DATE	CONTRACTOR	DATE	NO.	DATE	NO.	BY
DRAWN BY	DATE	CONTRACTOR	DATE	NO.	DATE	NO.	BY
CHECKED BY	DATE	CONTRACTOR	DATE	NO.	DATE	NO.	BY
RECORDED BY	DATE	CONTRACTOR	DATE	NO.	DATE	NO.	BY
NO.	DATE	CONTRACTOR	DATE	NO.	DATE	NO.	BY