


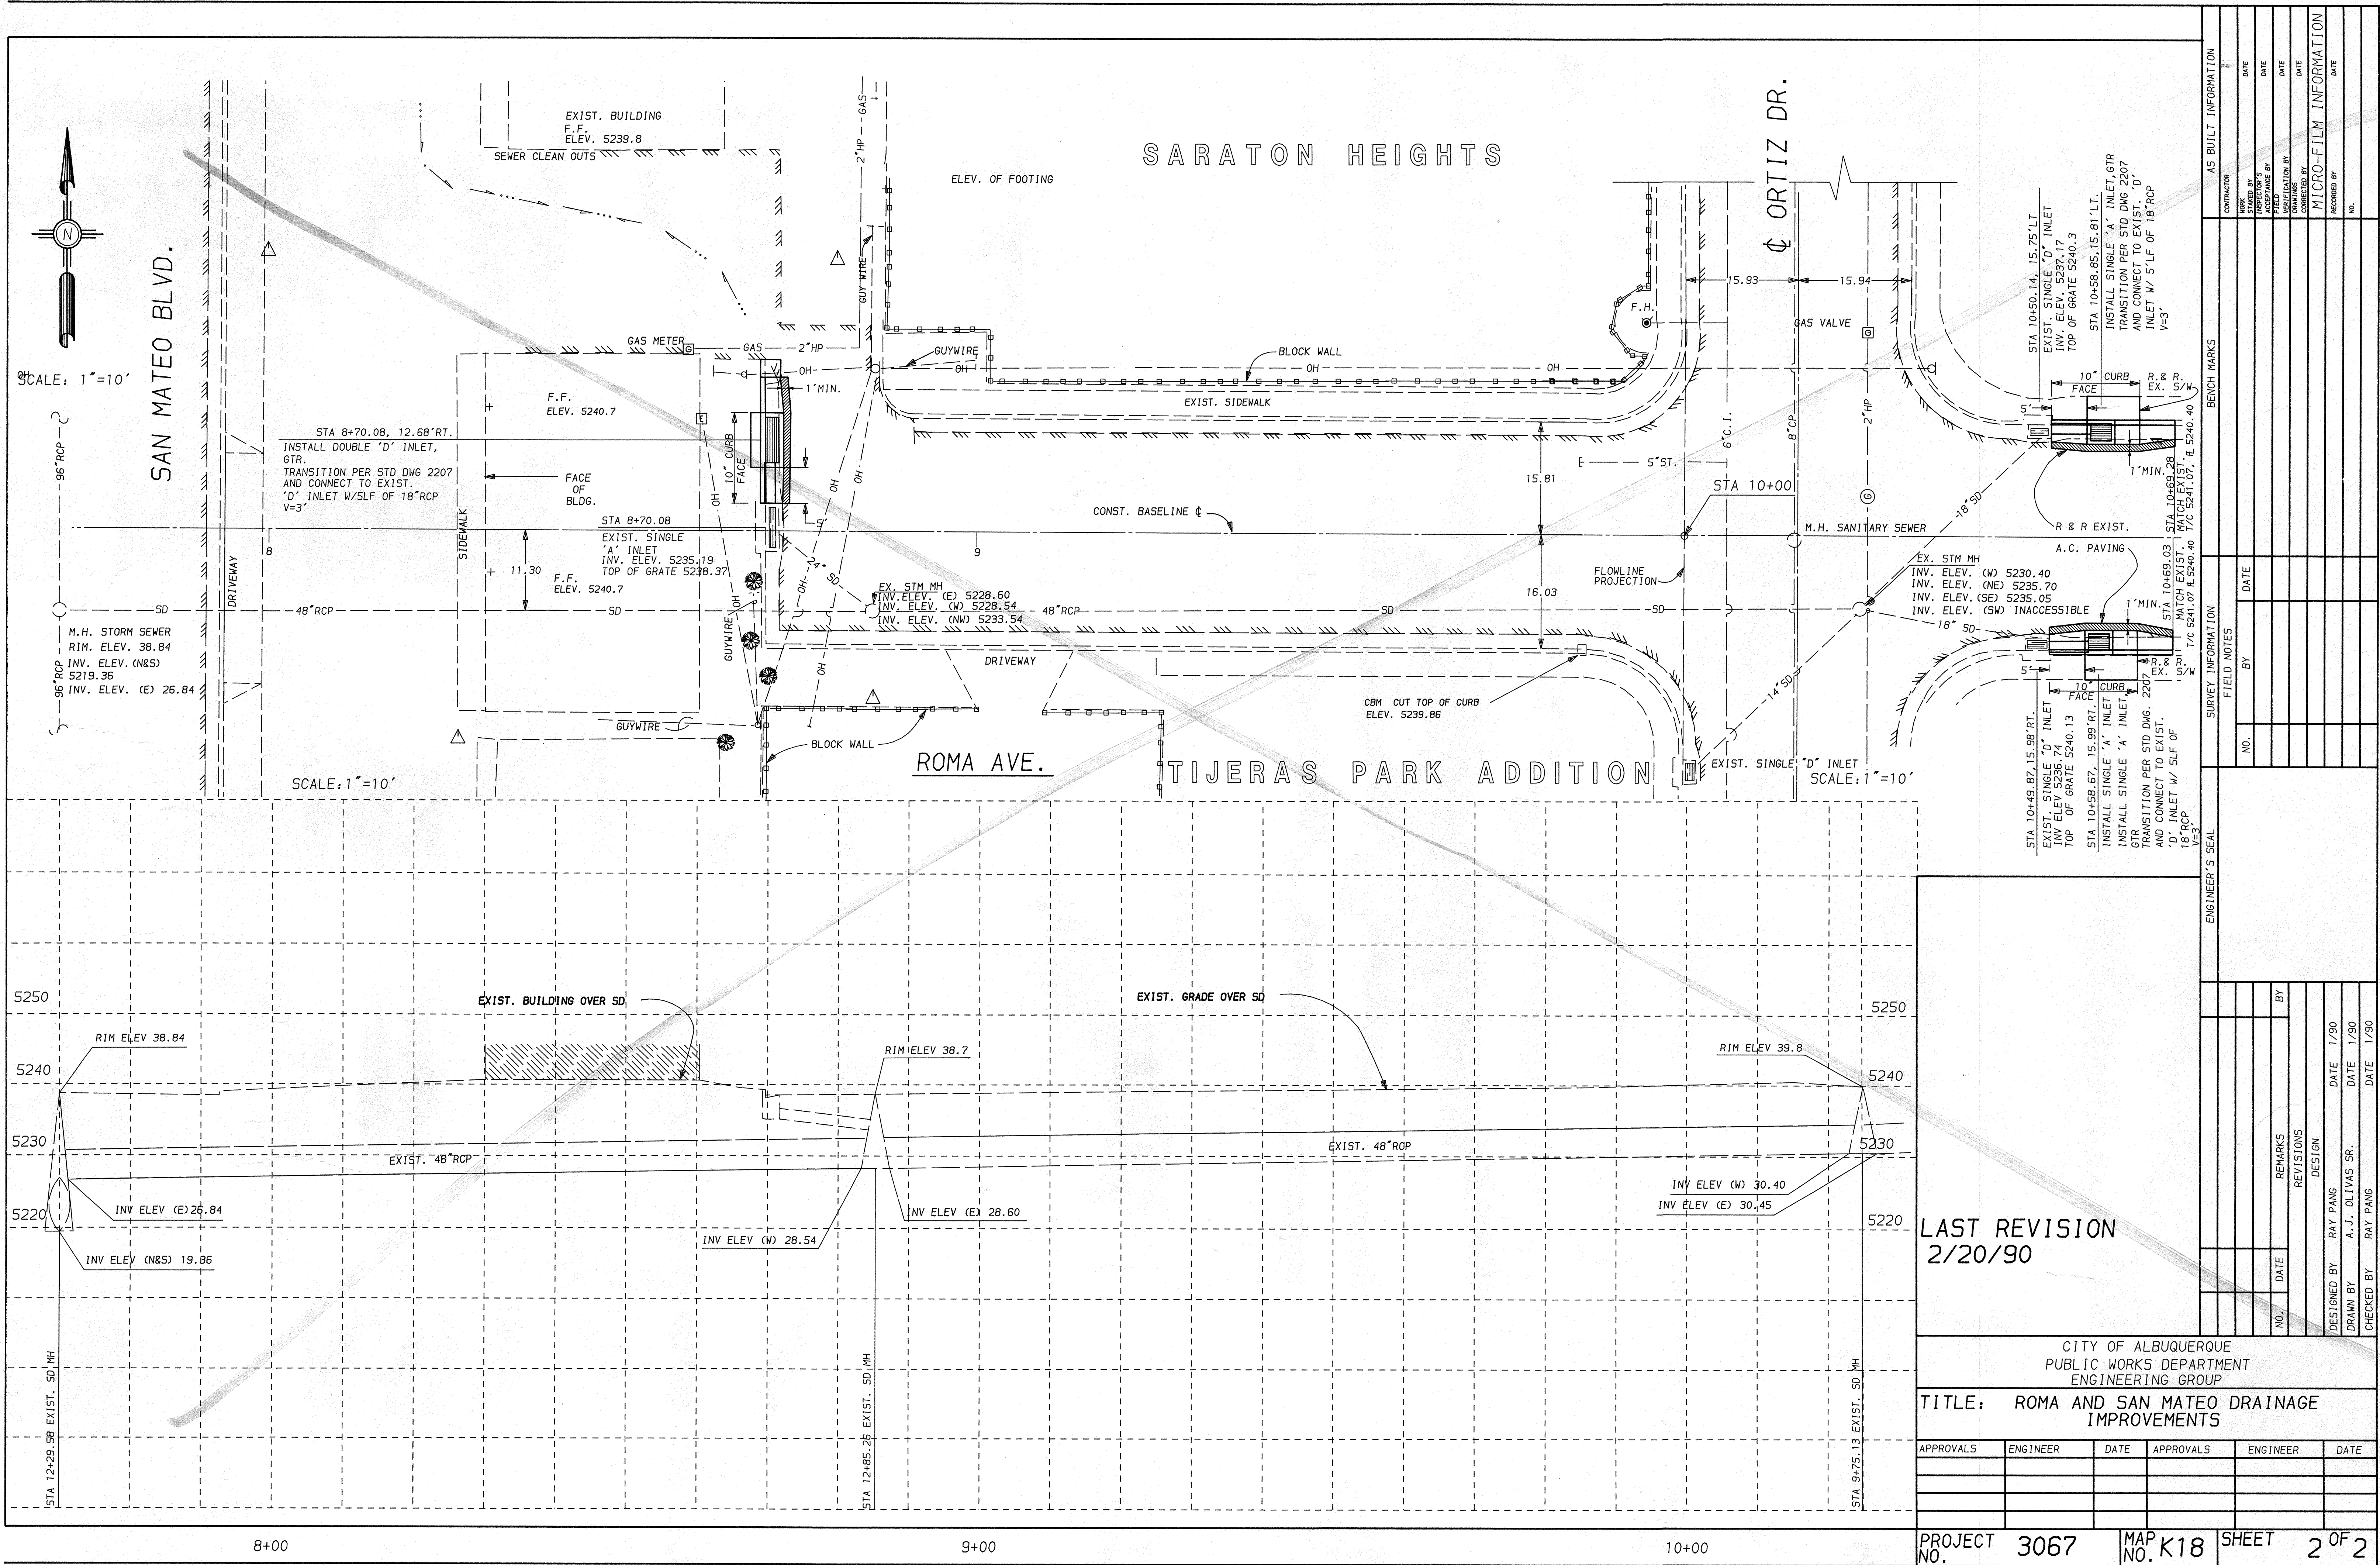

LAST REVISION
2/20/90

CITY OF ALBUQUERQUE PUBLIC WORKS DEPARTMENT ENGINEERING GROUP					
TITLE: ROMA AND SAN MATEO DRAINAGE IMPROVEMENTS					
APPROVALS	ENGINEER	DATE	APPROVALS	ENGINEER	DATE
PROJECT NO. 3067		MAP NO. K18		SHEET 2 OF 2	

