


TITLE SHEET

LENGTH OF PROJECT 11.778 MILES
LENGTH OF R/W 11.577 MILES

State of New Mexico
County of SANTA FE
I, T.B. WHITE, being duly sworn,
says he is the Chief Highway Engineer of the State of New Mexico,
hereinafter designated the Engineer. That the survey of I-040-3(31)
on the location of US 166 in the County of
BERNALILLO was made under his direction and
under the authority of the State Highway Commission of the State
of New Mexico, and that such survey is true, accurate and correct
insofar as the applicant may obtain the benefits of the Act of
February 5, 1948 (62 Stat. 17) and Department Regulation 25
C.F.R., part 161, subject to any prior valid existing Right of
Way.
By: J. M. SCOTT
CHIEF HIGHWAY ENGINEER
Sworn and subscribed to me this 19 day of May,
1966.
My Commission Expires: _____
Notary Public

State of New Mexico
County of SANTA FE
I, T.B. WHITE, being duly sworn,
says he is hereinafter designated the applicant. That the survey
of I-040-3(31) on the location of US 166
in the County of BERNALILLO was made under his
direction and under the authority of the State Highway Commission
of the State of New Mexico and that such survey is accurate-
ly presented on this map, which consists of 18 sheets, in
order that the applicant may obtain the benefits of the Act of
February 5, 1948 (62 Stat. 17) and Department Regulation 25
C.F.R., part 161, subject to any prior valid existing Right of
Way.
By: J. M. SCOTT
CHIEF HIGHWAY ENGINEER
Sworn and subscribed to me this 19 day of May,
1966.
My Commission Expires: _____
Notary Public

S A N D O V A L C O U N T Y

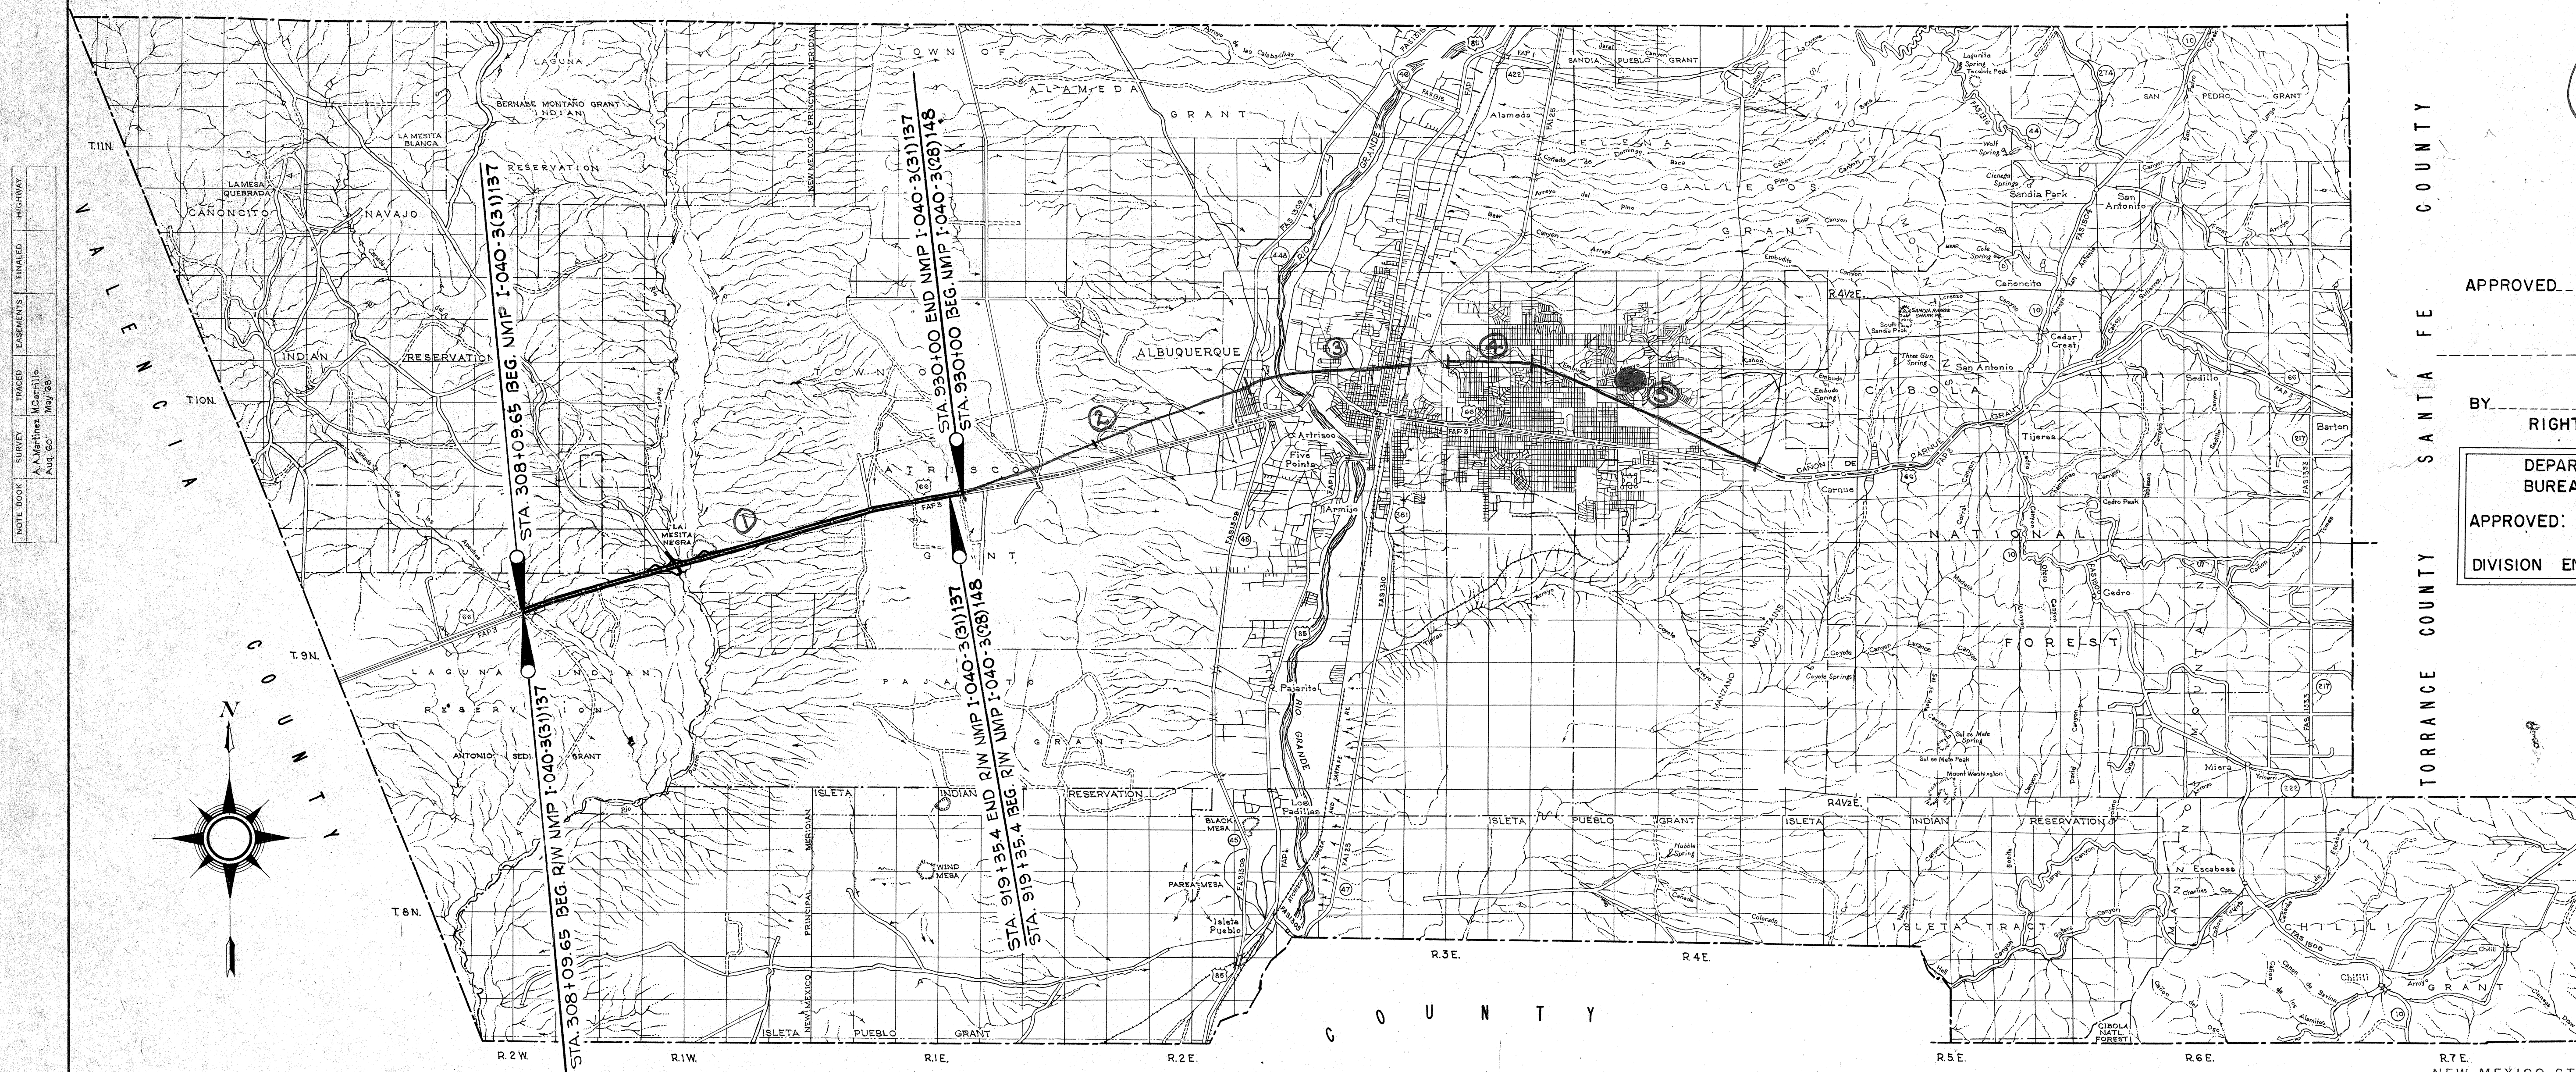

1

APPROVED _____ DATE _____ 196

CHIEF HIGHWAY ENGINEER

BY _____
RIGHT OF WAY MANAGER

DEPARTMENT OF COMMERCE
BUREAU OF PUBLIC ROADS
APPROVED: _____
DIVISION ENGINEER DATE _____


RECEIVED
PLANNING DEPARTMENT
MAY 18 1966
AM 7:39 PM 12:45
7:39 PM 12:45

NEW MEXICO STATE HIGHWAY COMMISSION
RIGHT OF WAY MAP
NEW MEXICO PROJECT NO.

I-040-3(31)137
BERNALILLO COUNTY
SCALE 1" = 1 MILE
SHEET 1 OF 12

ACCESS CONTROLLED

NOTE BOOK	SURVEY	TRACED	ASSEMBLED	FINISHED	HIGHWAY
6500-T		MARQUILLO	JAN 65		

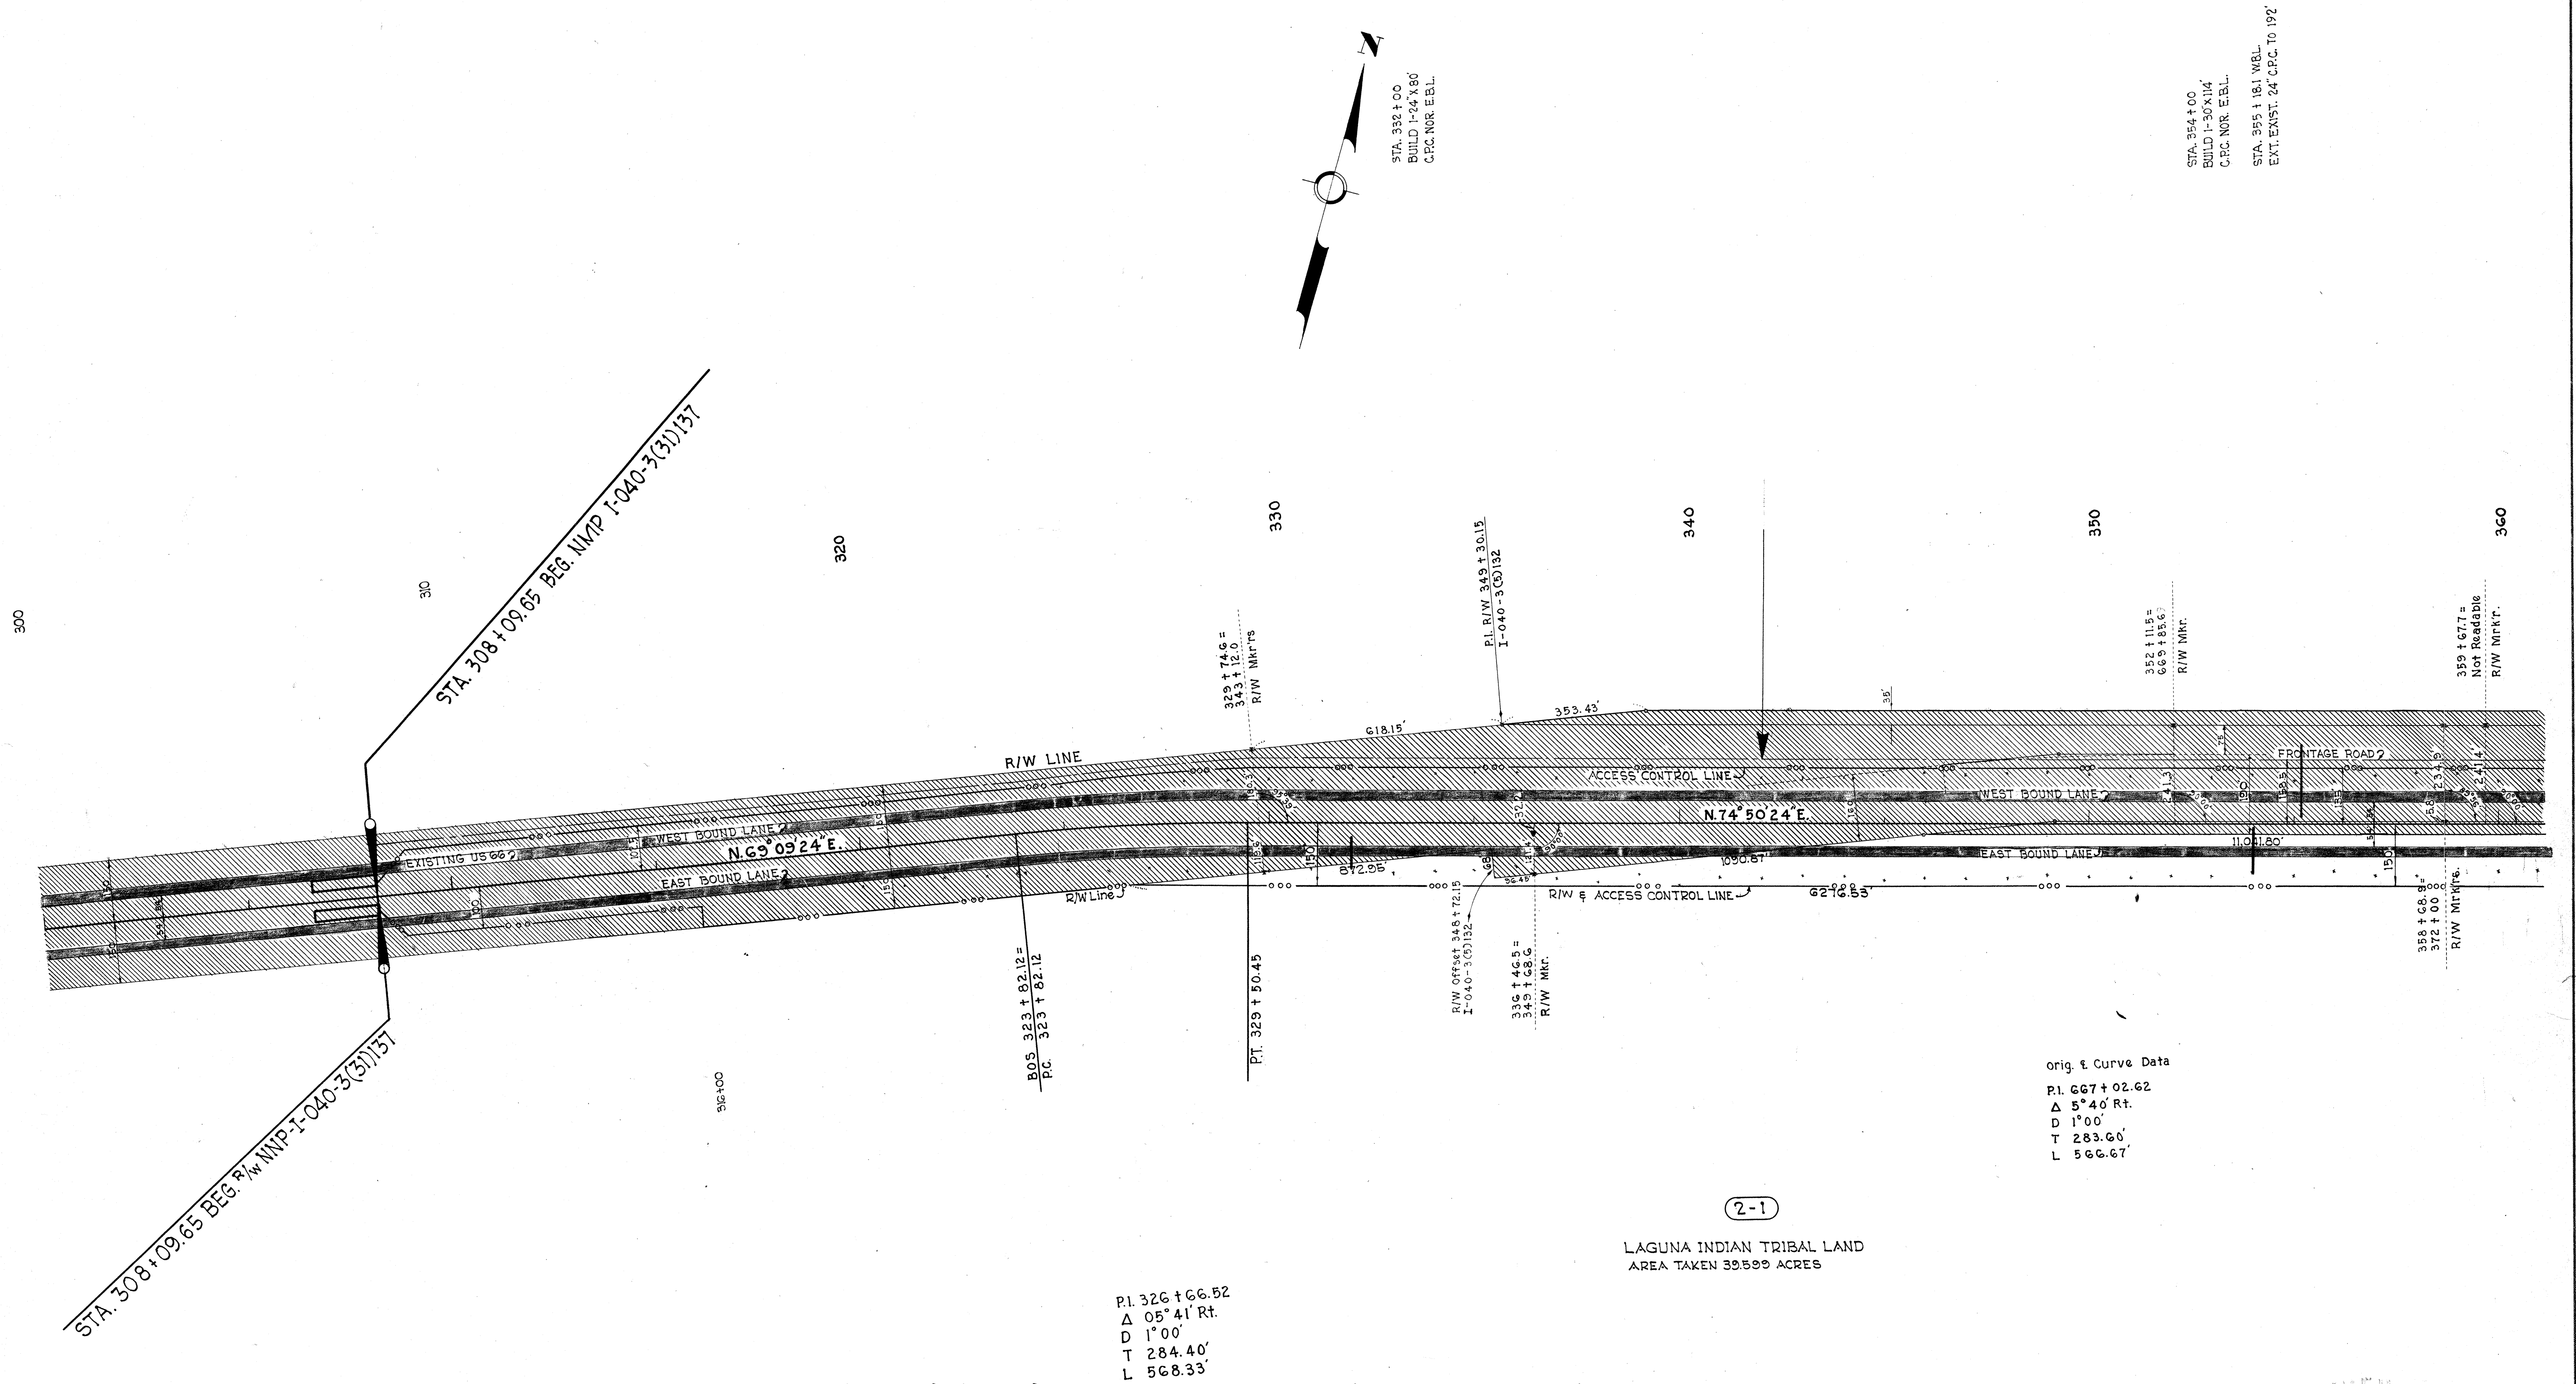

— Designates Line of Access Control.
 ***** Designates Limits of Cut or Fill
 Slopes as Per Plans.
 Cross-hatched Area is Right of Way
 Secured Under FI-008-8(5) & I-040-3(5)132.

ACCESS CONTROLLED

RECEIVED
 PLANNING DEPARTMENT
 MAY 18 1966
 AM 10:18 PM 12:34:56
 NEW MEXICO STATE HIGHWAY COMMISSION
 RIGHT OF WAY MAP
 NEW MEXICO PROJECT NO.
I-040-3(31)137
 BERNALILLO COUNTY
 SCALE 1"=200' SHEET 2 OF 12

NOTE BOOK SURVEY TRACED EASEMENTS FINALED HIGHWAY
5500-T MATRIBUILD JAN. 98

STA. 364+41.1 EXT. EXIST.
24' C.P.C. 1-24' R.C.P. NOR. W.B.L.
STA. 364+163 E.B.L.
BUILD 1-30' X 154'
C.P.C. 54.4907 R.F.

STA. 370+27 E.B.L.
BUILD 1-24' X 192'
C.P.C. NOR.

STA. 370+27 W.B.L.
EXT. EXIST. 24' C.P.C.
WI-36' R.C.P. TO 190'

STA. 373+11 E.B.L.
BUILD 1-36' X 218'
C.P.C. 54.45' R.F.

STA. 373+11 W.B.L.
EXT. EXIST. 24' C.P.C.
WI-36' R.C.P. TO 1908'

379+92.3=
697+62.95=
0-10+00.0
R/W MKT.
379+92.3=
650+20.7
R/W MKT.

384+47.0=
356+67.1
R/W MKT.

389+86.9=
403+26.7
R/W MKT.

STA. 407+01.5 E.B.L.
BUILD 1-54' X 180'
C.P.C. 54.45' R.F.

STA. 407+01.5 W.B.L.
EXT. EXIST. 54' R.C.P.
WI-48' R.C.P. TO 193'


STA. 409+82 E.B.L.
BUILD 1-24' X 175'
C.P.C. 54.50' R.F.

STA. 409+82 W.B.L.
EXT. EXIST. 24' X 175' C.P.C.
WI-24' X 32' C.P.C. RT.

STA. 415+61.1 E.B.L.
BUILD 1-24' X 138'
C.P.C. 54.45' R.F.

STA. 415+61.1 W.B.L.
EXT. EXIST. 24' C.P.C.
WI-24' R.C.P. TO 1598'

STA. 423+00
BUILD 1-24' X 78'
C.P.C. NOR.

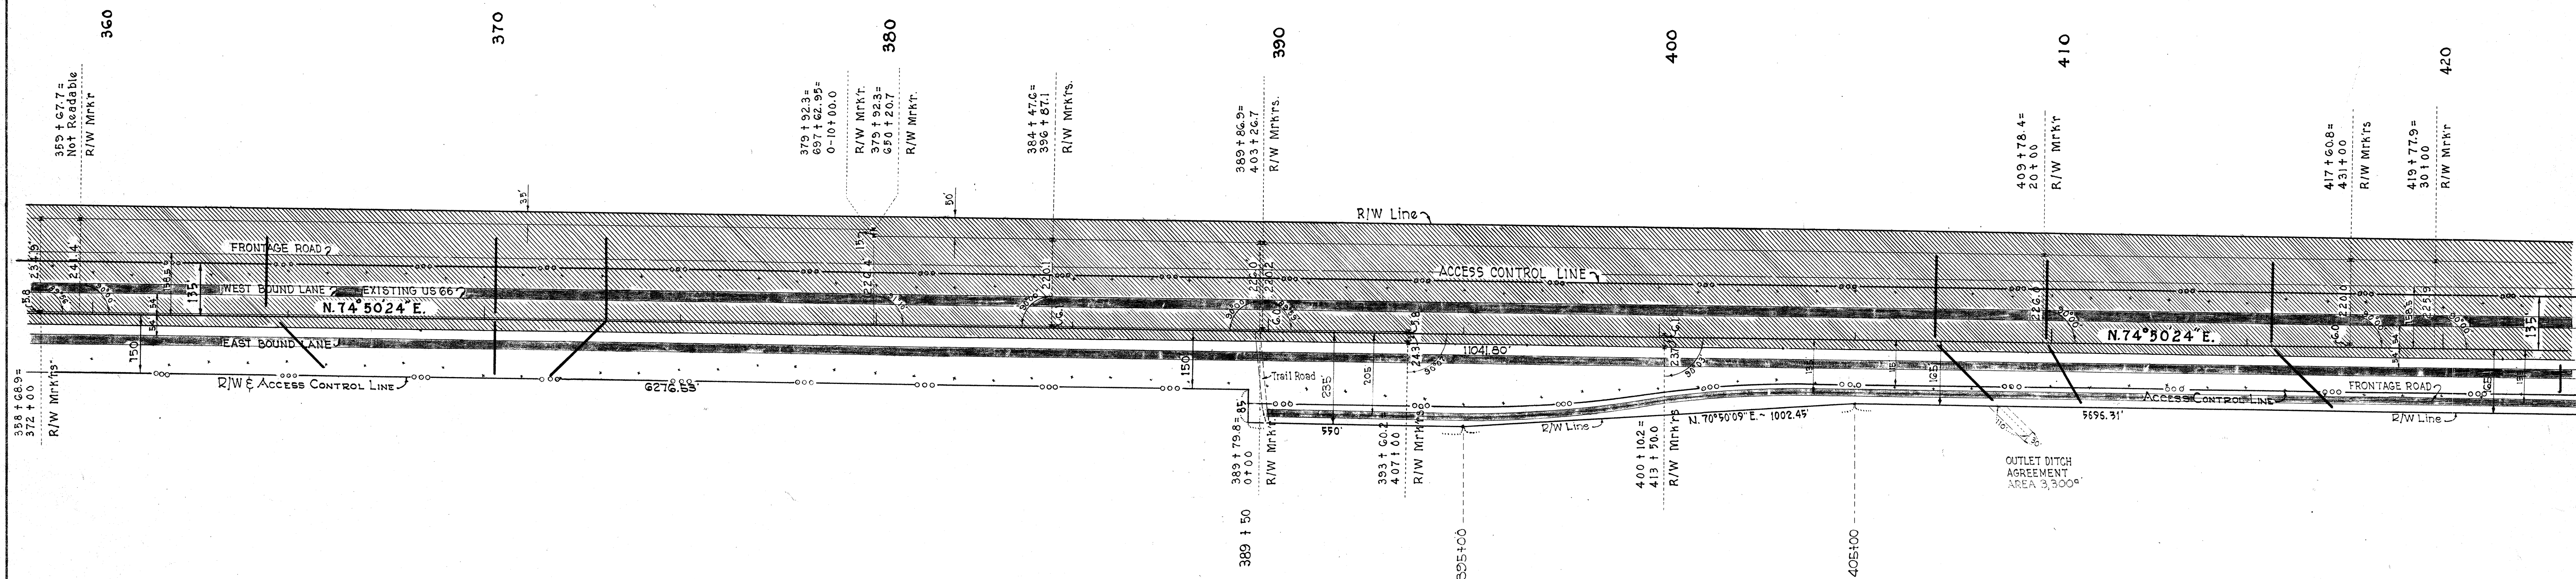

—ooo— Designates Line of Access Control.
xxxxx Designates Limits of Cut or Fill
Slopes as Per Plans.
Cross-hatched Area is Right of Way
Secured Under F1-003-3(3) & I-040-3(5)132.


ANTONIO SEDILLO GRANT

LAGUNA INDIAN TRIBAL LAND
AREA TAKEN 39.999 ACRES

ACCESS CONTROLLED

RECEIVED
PLANNING DEPARTMENT
MAY 18 1966
AM 10:00 PM 10:00
718,911,121,234,516
NEW MEXICO STATE HIGHWAY COMMISSION
RIGHT OF WAY MAP
NEW MEXICO PROJECT NO.
I-040-3(3)137
BERNALILLO COUNTY
SCALE 1"=200' SHEET 3 OF 12

NOTE BOOK	SURVEY	TRACED	ELEMENTS	FINISHED	HIGHWAY
6500-T	JAN. 58	MATRIALLO			

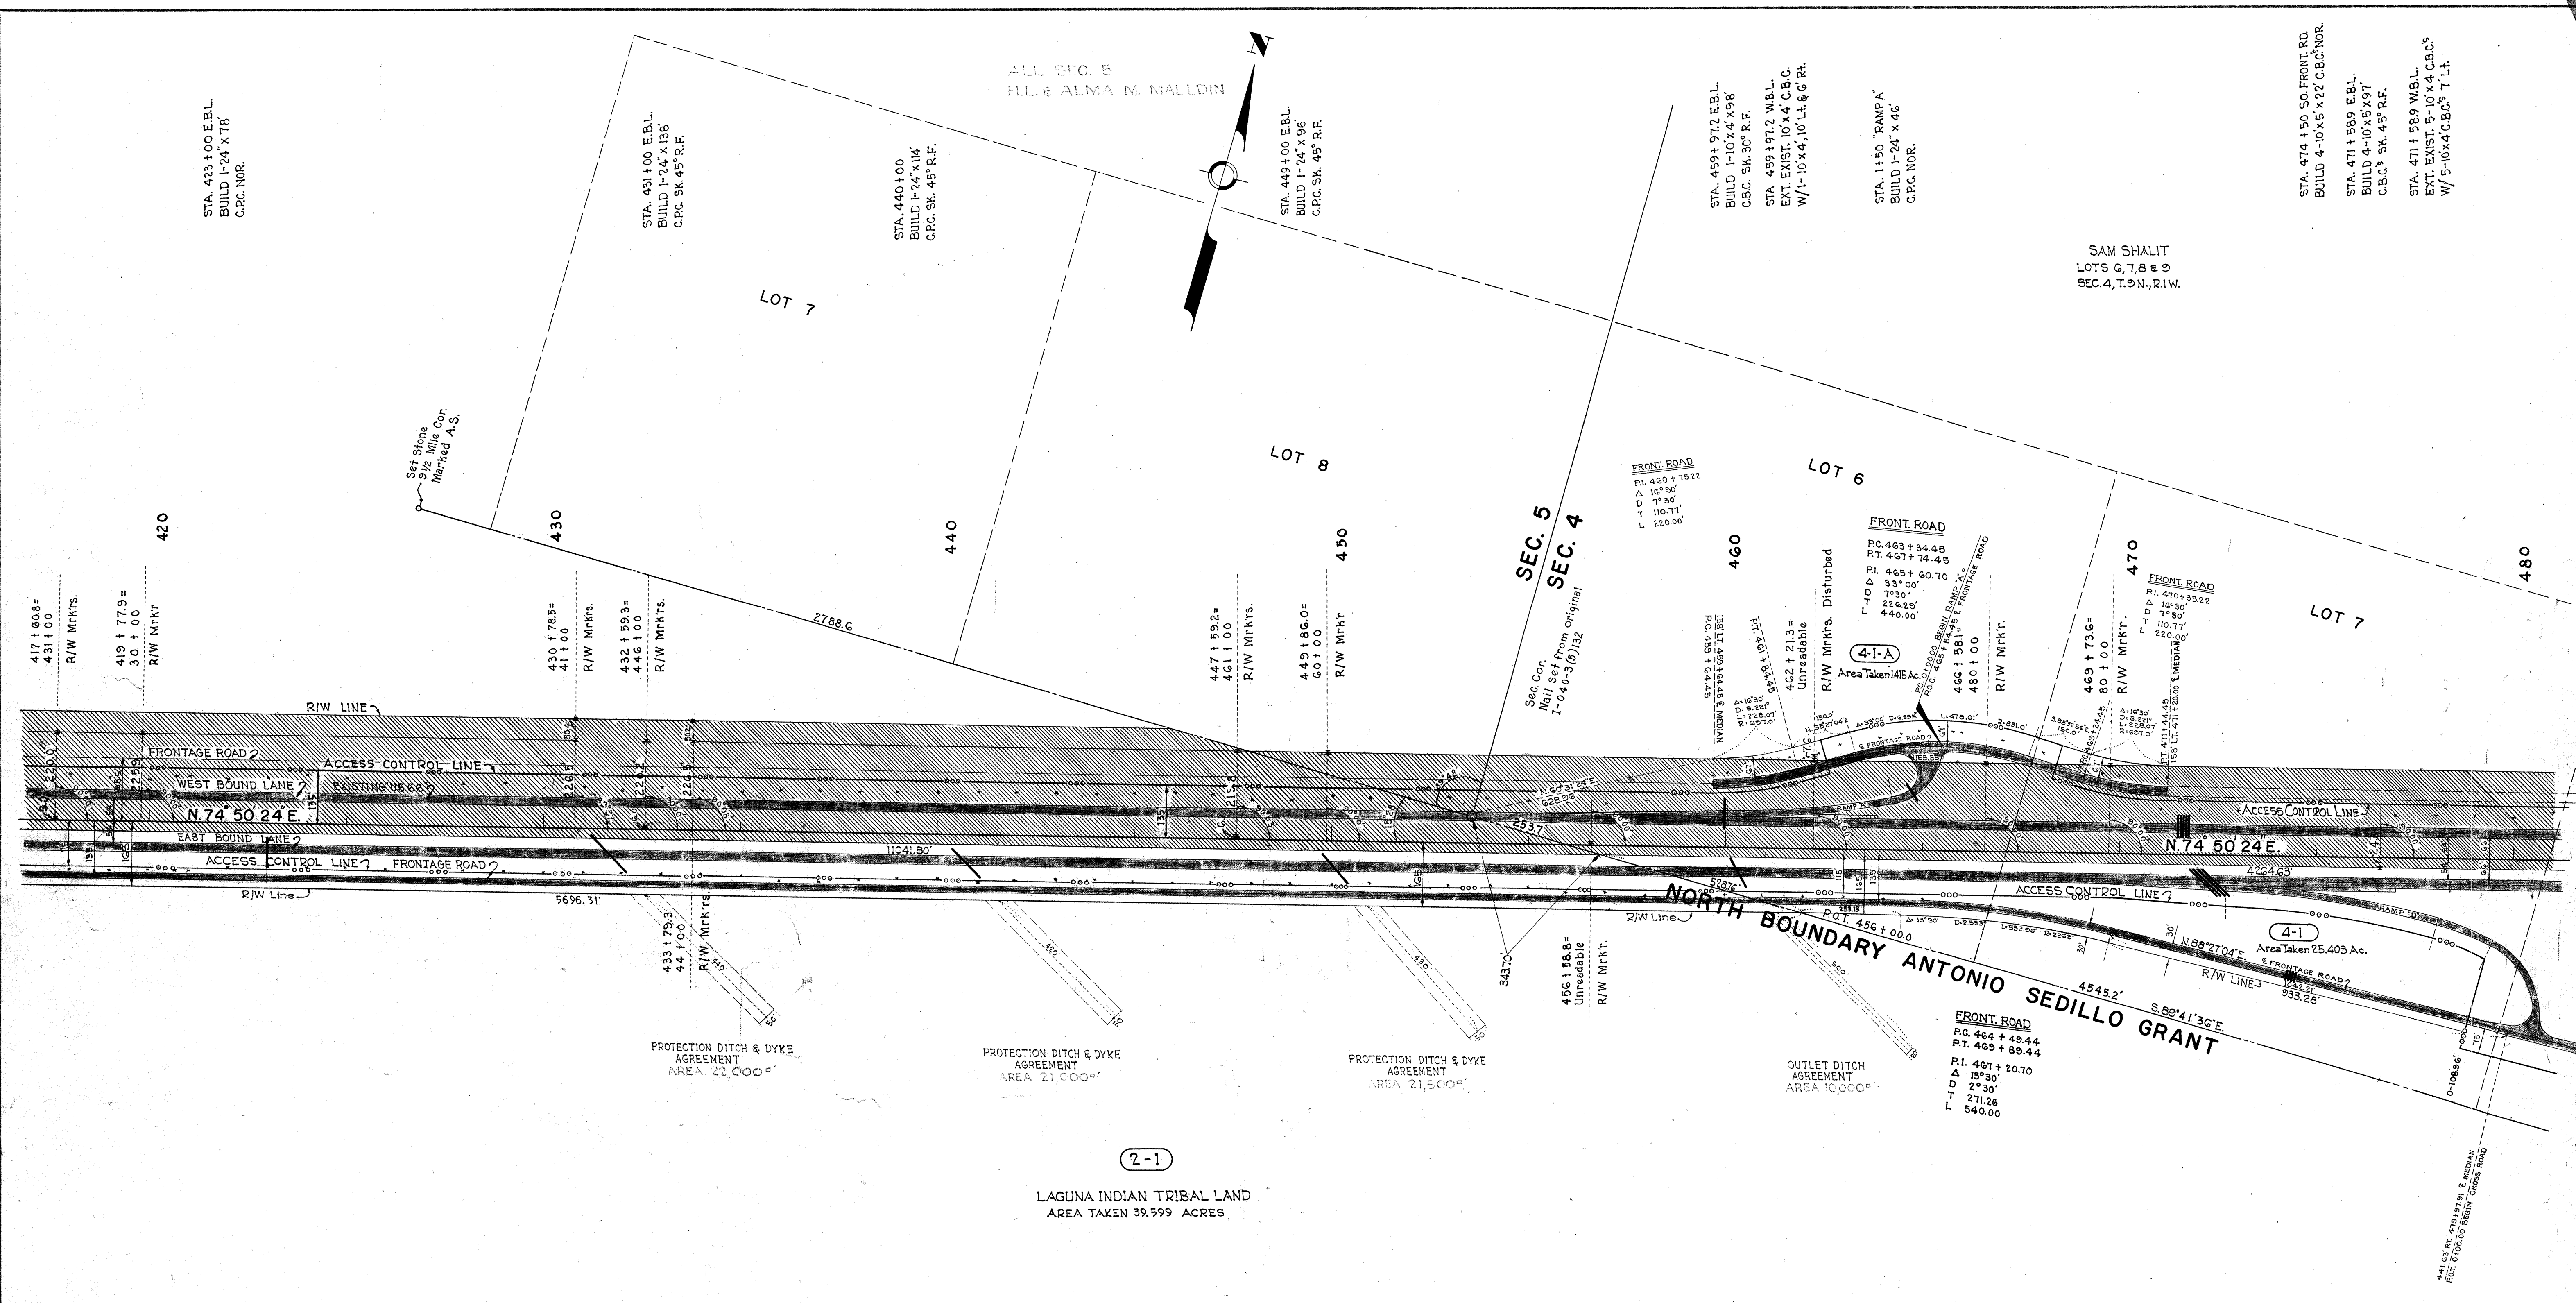

—ooo— Designates Line of Access Control.
 xxxxx Designates Limits of Cut or Fill Slopes as Per Plans.
 Cross-hatched Area is Right of Way Secured Under F1-003-3(3) & I-040-3(5)132.

ANTONIO SEDILLO GRANT


T.9N.; R.1W.

ACCESS CONTROLLED

NEW MEXICO STATE HIGHWAY COMMISSION
 RIGHT OF WAY MAP
 NEW MEXICO PROJECT NO.
I-040-3(3)137
 BERNALILLO COUNTY
 SCALE 1"=200' SHEET 4 OF 12


RECEIVED
 PLANNING DEPARTMENT
 MAY 18 1966
 AM 718,910,11,12,13,14,15,16 PM

NOTE BOOK	SURVEY	TRACED	EXAMINED	FINISHED	HIGHWAY
6500-T	MATRIULLO	JAN 65			

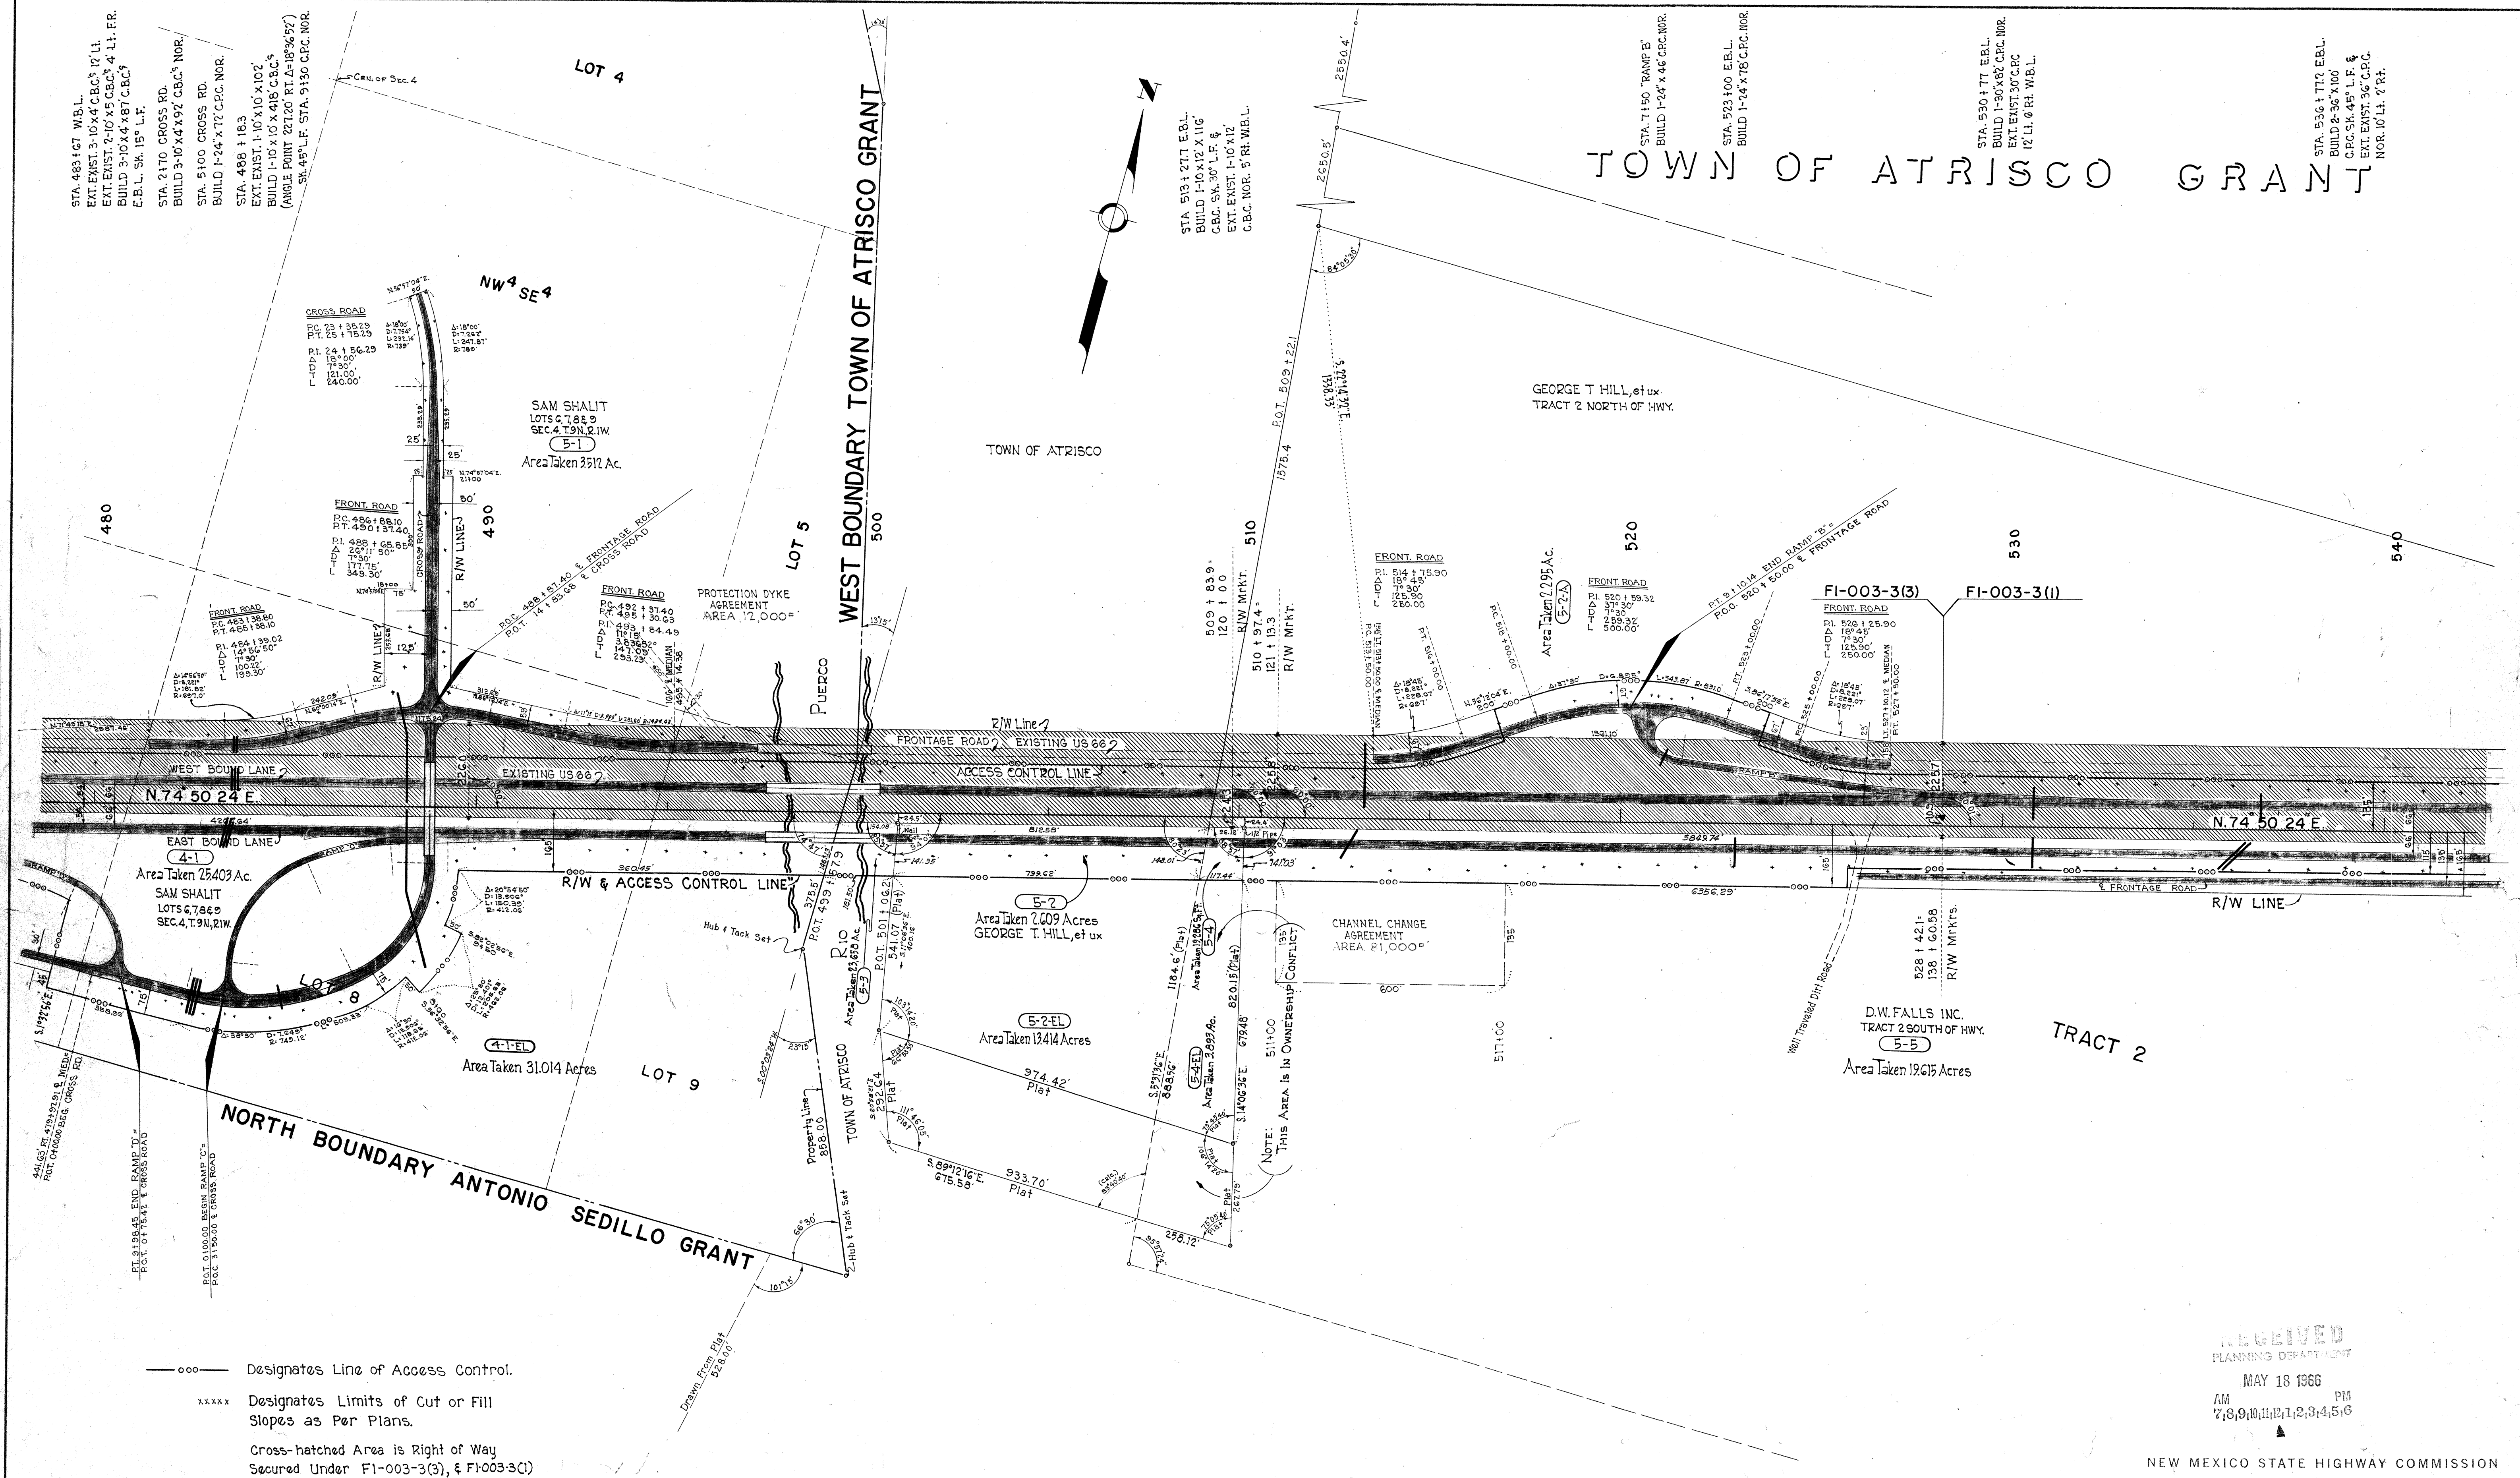

RECEIVED
PLANNING DEPARTMENT
MAY 18 1966
AM 7:09 PM 10:11
NEW MEXICO STATE HIGHWAY COMMISSION
RIGHT OF WAY MAP
NEW MEXICO PROJECT NO.
I-040-3(3)137
BERNALILLO COUNTY
SCALE 1"=200' SHEET 5 OF 12

NOTE BOOK	SURVEY	TRACED	EASEMENTS	FINALED	HIGHWAY
G500-T		M.A. TRUJILLO JAN. '65			

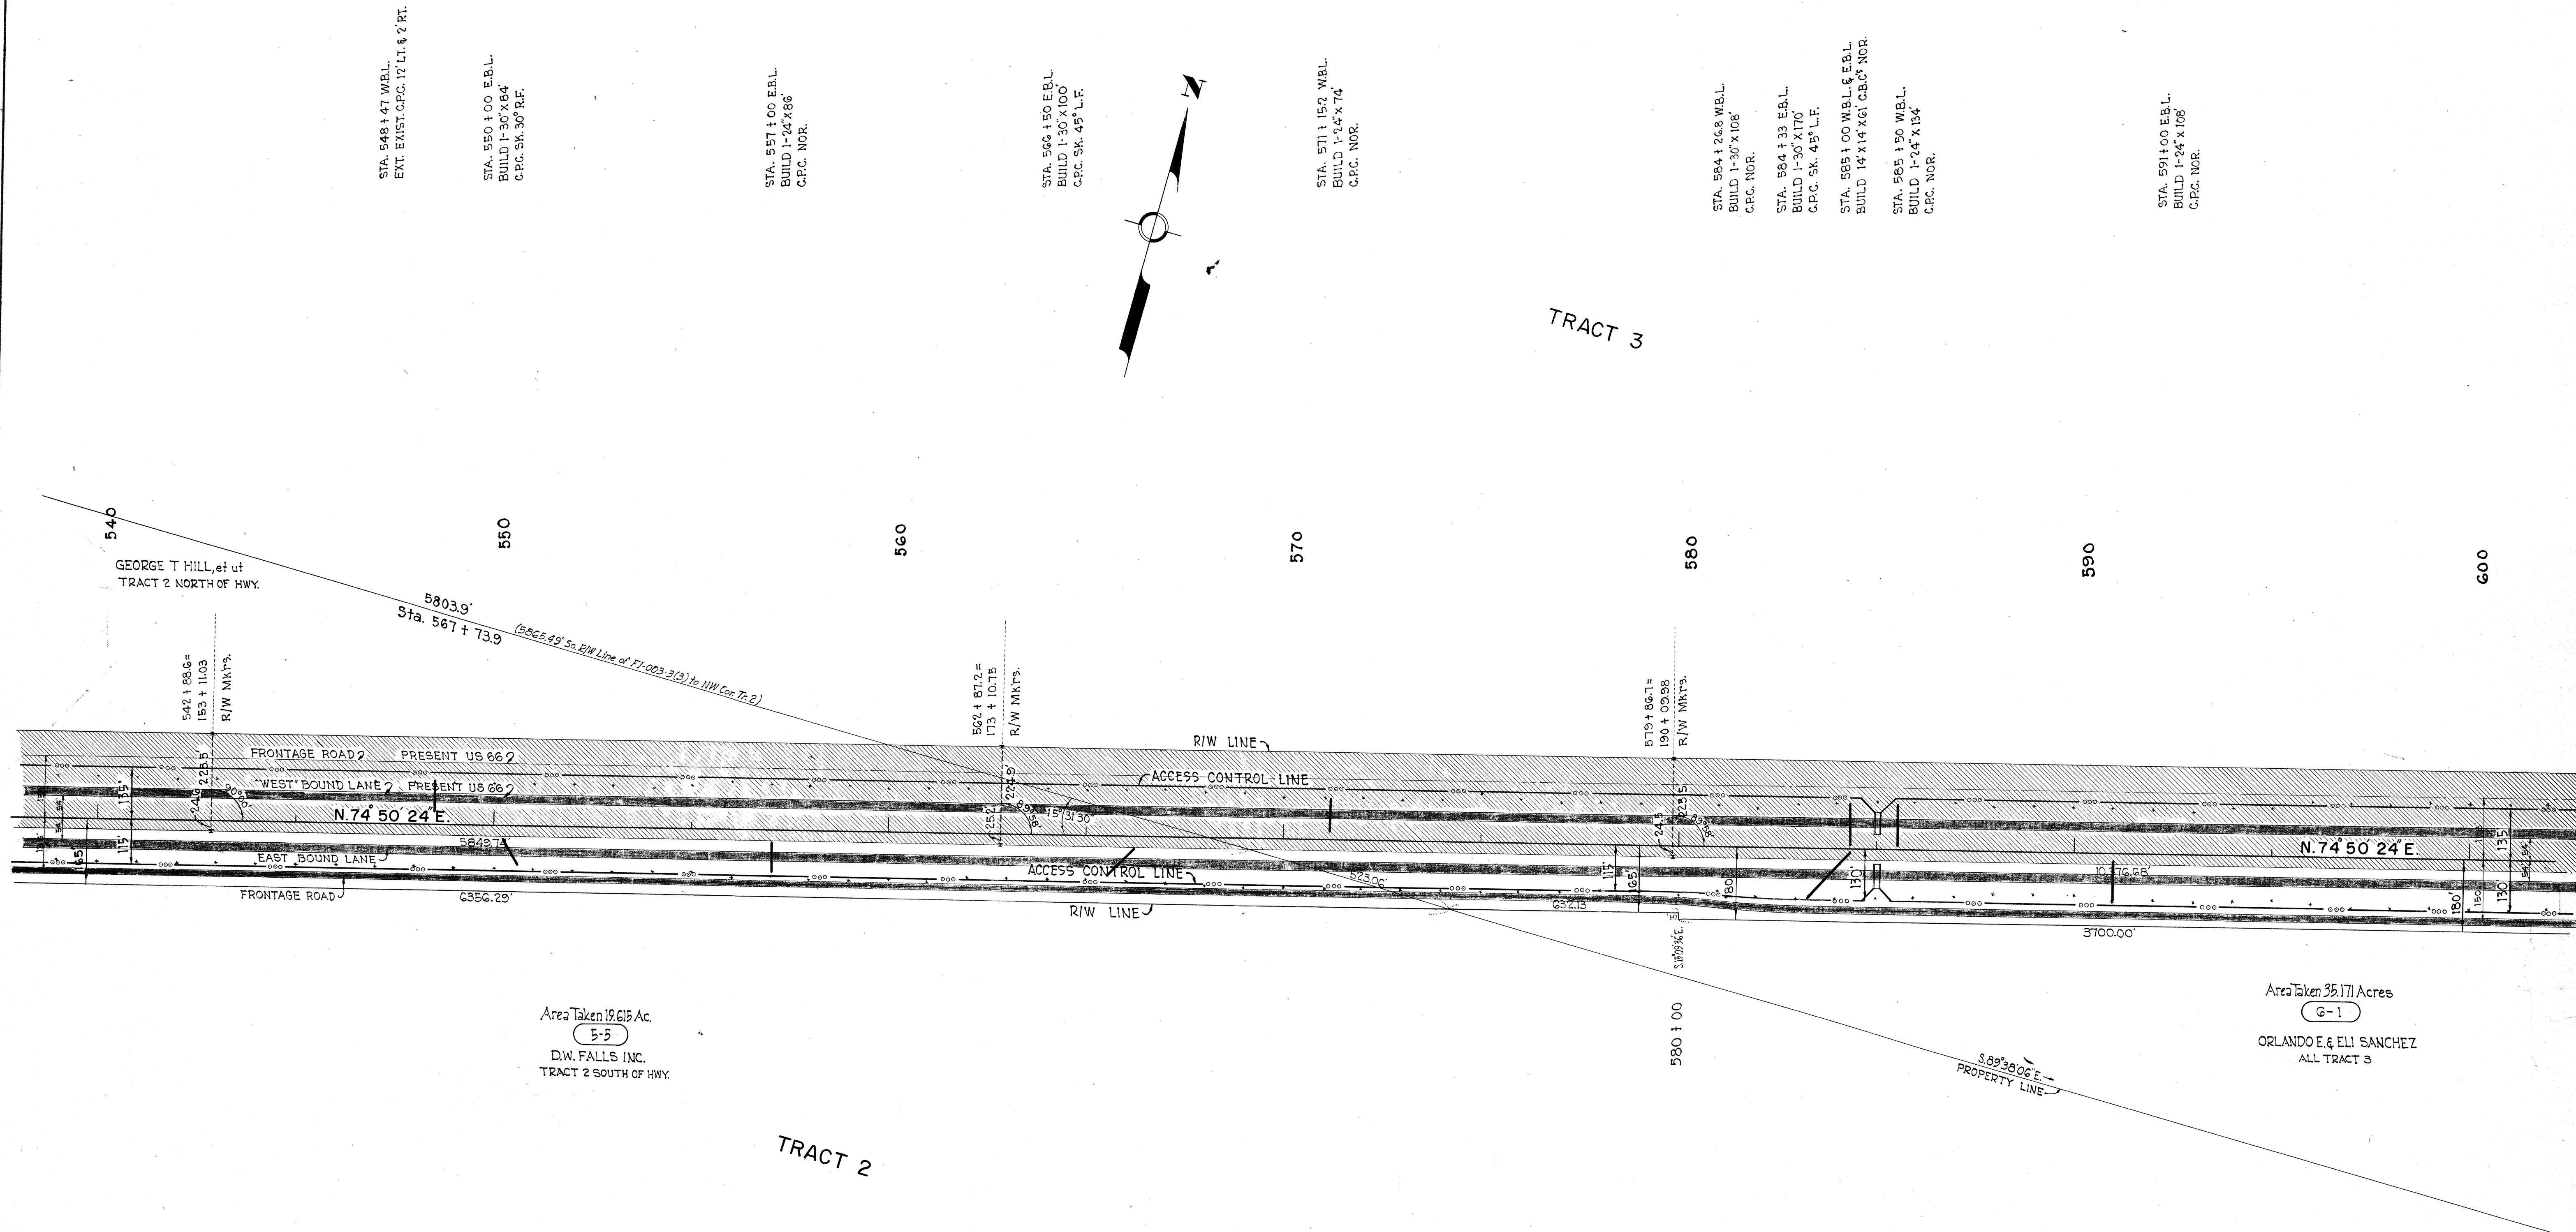

—ooo— Designates Line of Access Control.
 x x x x x Designates Limits of Cut or Fill
 Slopes as Per Plans.
 Cross-hatched Area is Right of Way
 Secured Under F1-003-3(1).


TOWN OF ATRISCO GRANT

ACCESS CONTROLLED

RECEIVED
PLANNING DEPARTMENT
MAY 18 1966
AM PM
7:8:9:10:11:12:1:2:3:4:5:6

NEW MEXICO STATE HIGHWAY COMMISSION
RIGHT OF WAY MAP
NEW MEXICO PROJECT NO.
I-040-3(31)137
BERNALILLO COUNTY
SCALE 1" = 200' SHEET 6 OF 12


NOTE BOOK	SURVEY	TRUSTED	EXEMPTIONS	FINALED	HIGHWAY
6500-T		MATRIBUILD	JAN '68		

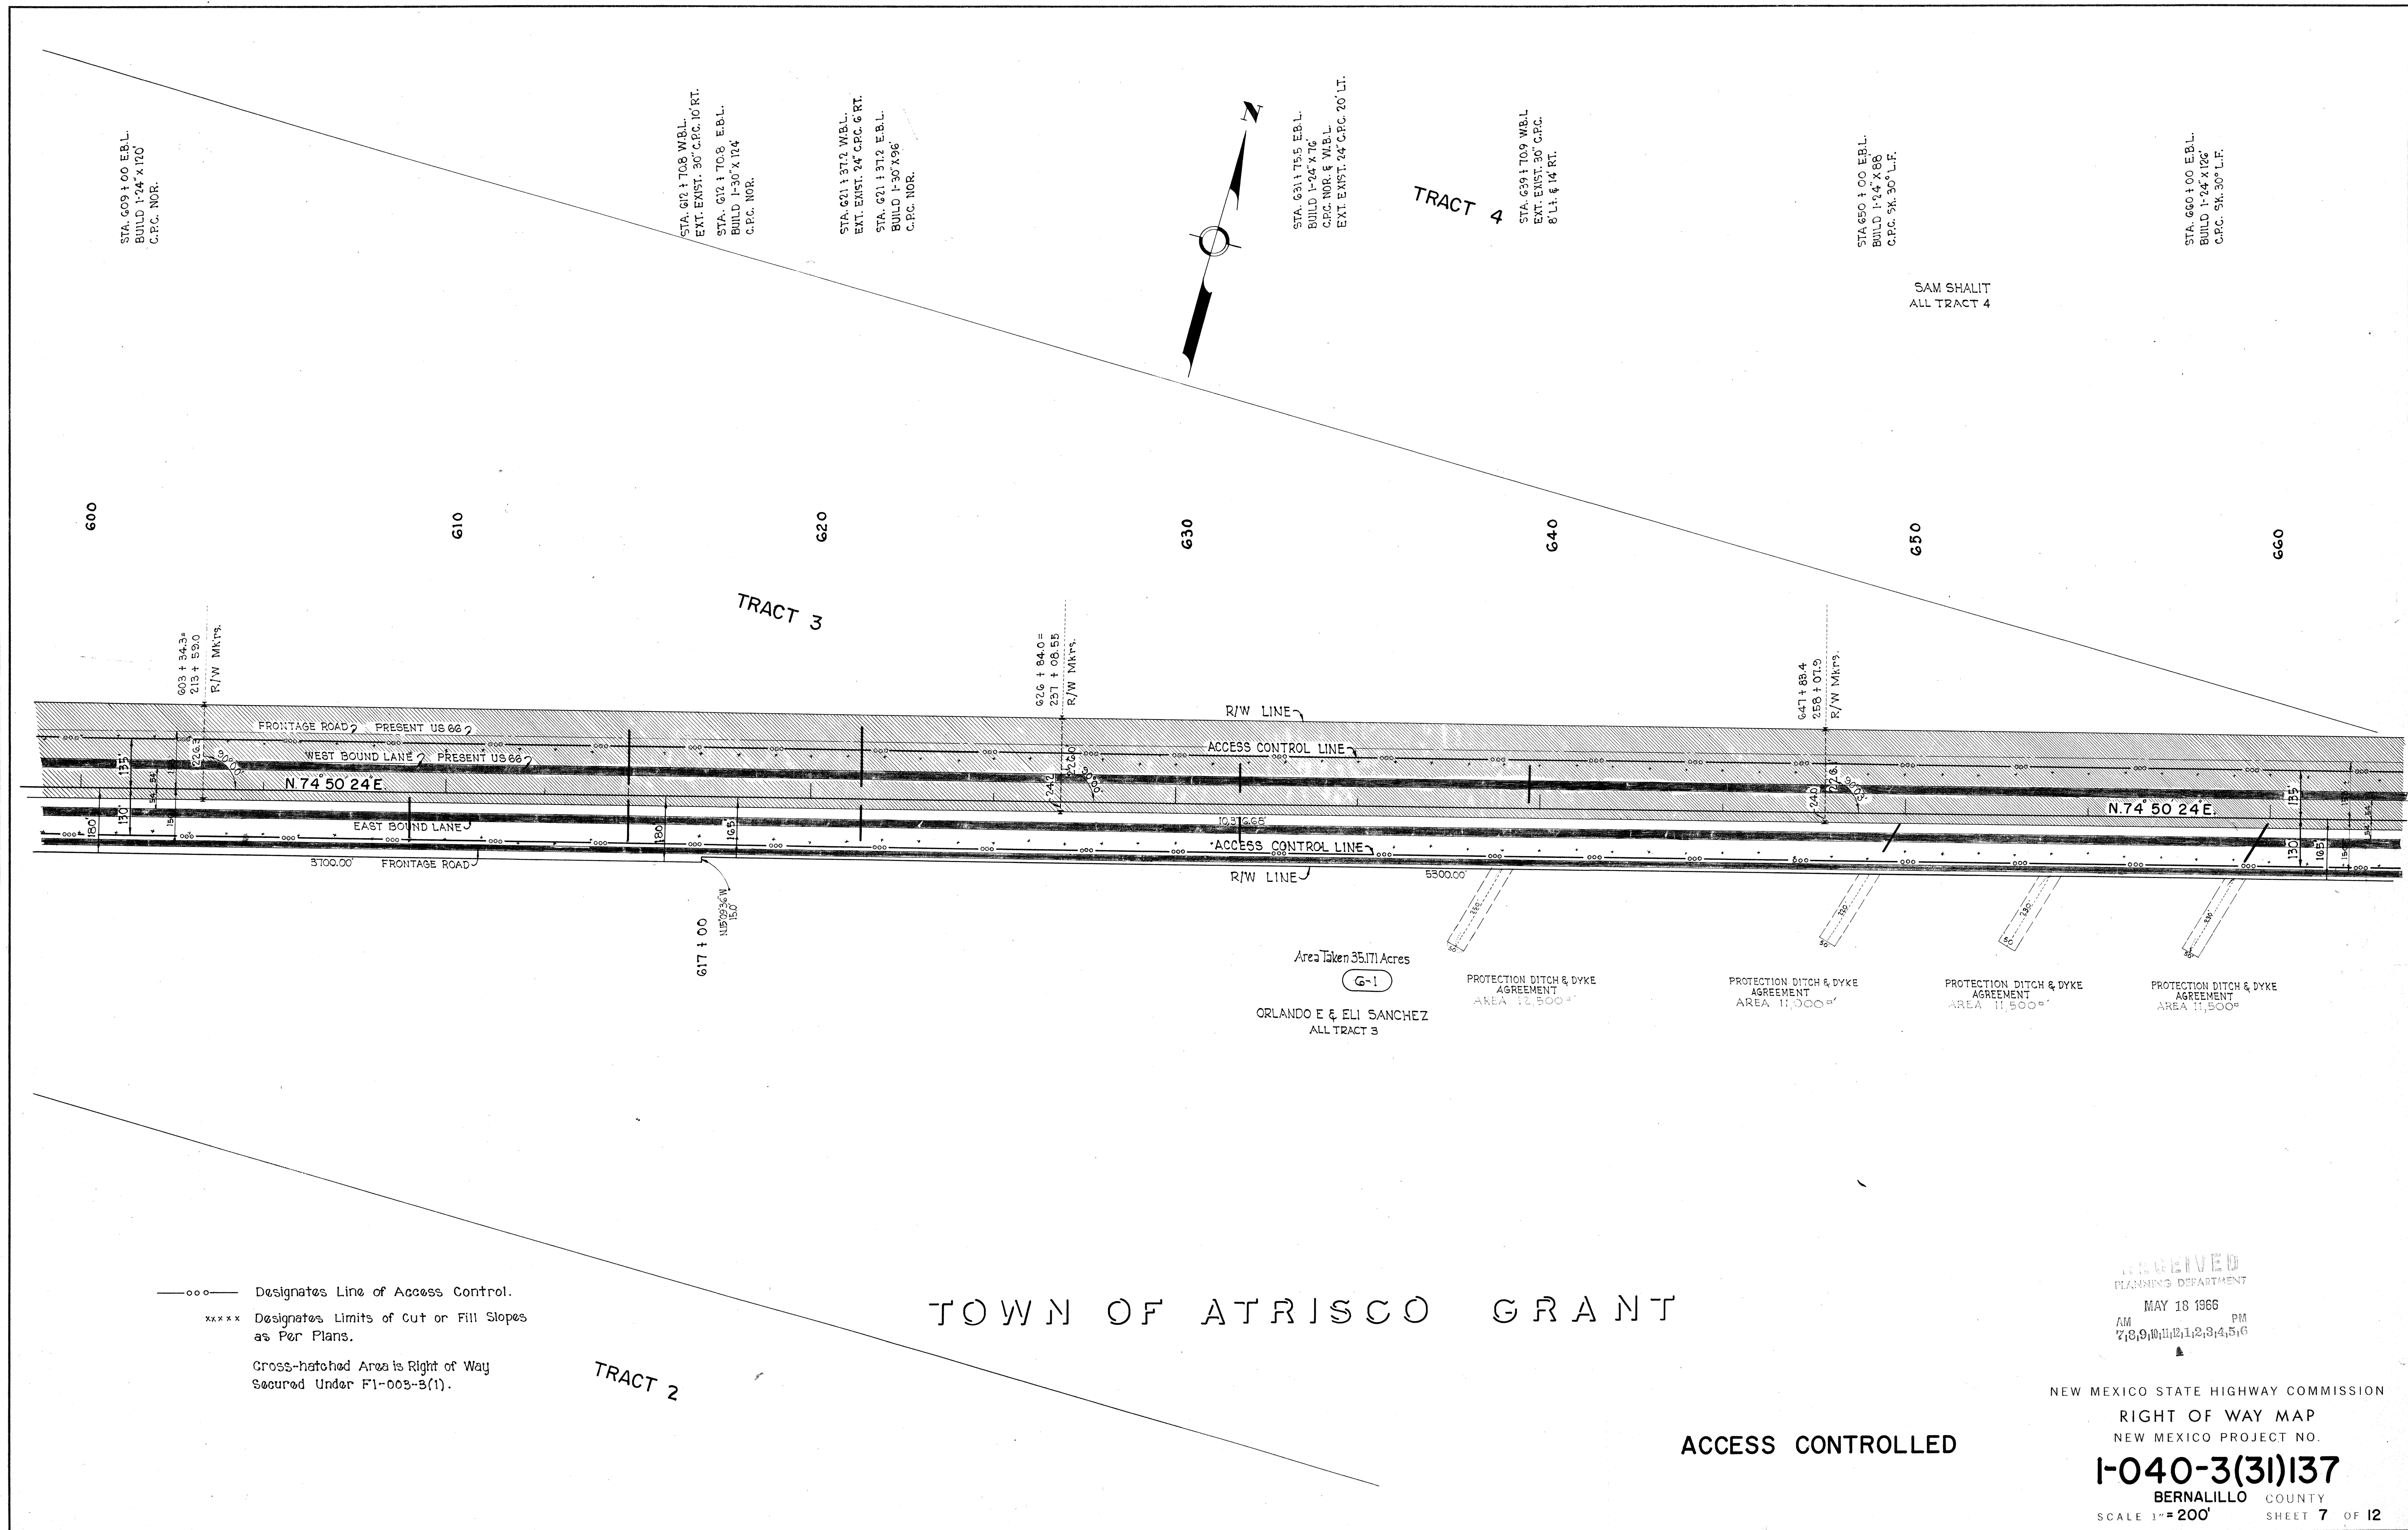

RECEIVED
PLANNING DEPARTMENT
MAY 18 1966
AM 7:09 PM 11:12:12:3:4:5:6

NEW MEXICO STATE HIGHWAY COMMISSION
RIGHT OF WAY MAP
NEW MEXICO PROJECT NO.
I-040-3(3)137
BERNALILLO COUNTY
SCALE 1"=200' SHEET 7 OF 12

NOTE BOOK	SURVEY	TRACED	EASEMENTS	FINALED	HIGHWAY
6500-T		M.A. TRAILLO	JAN. '68		

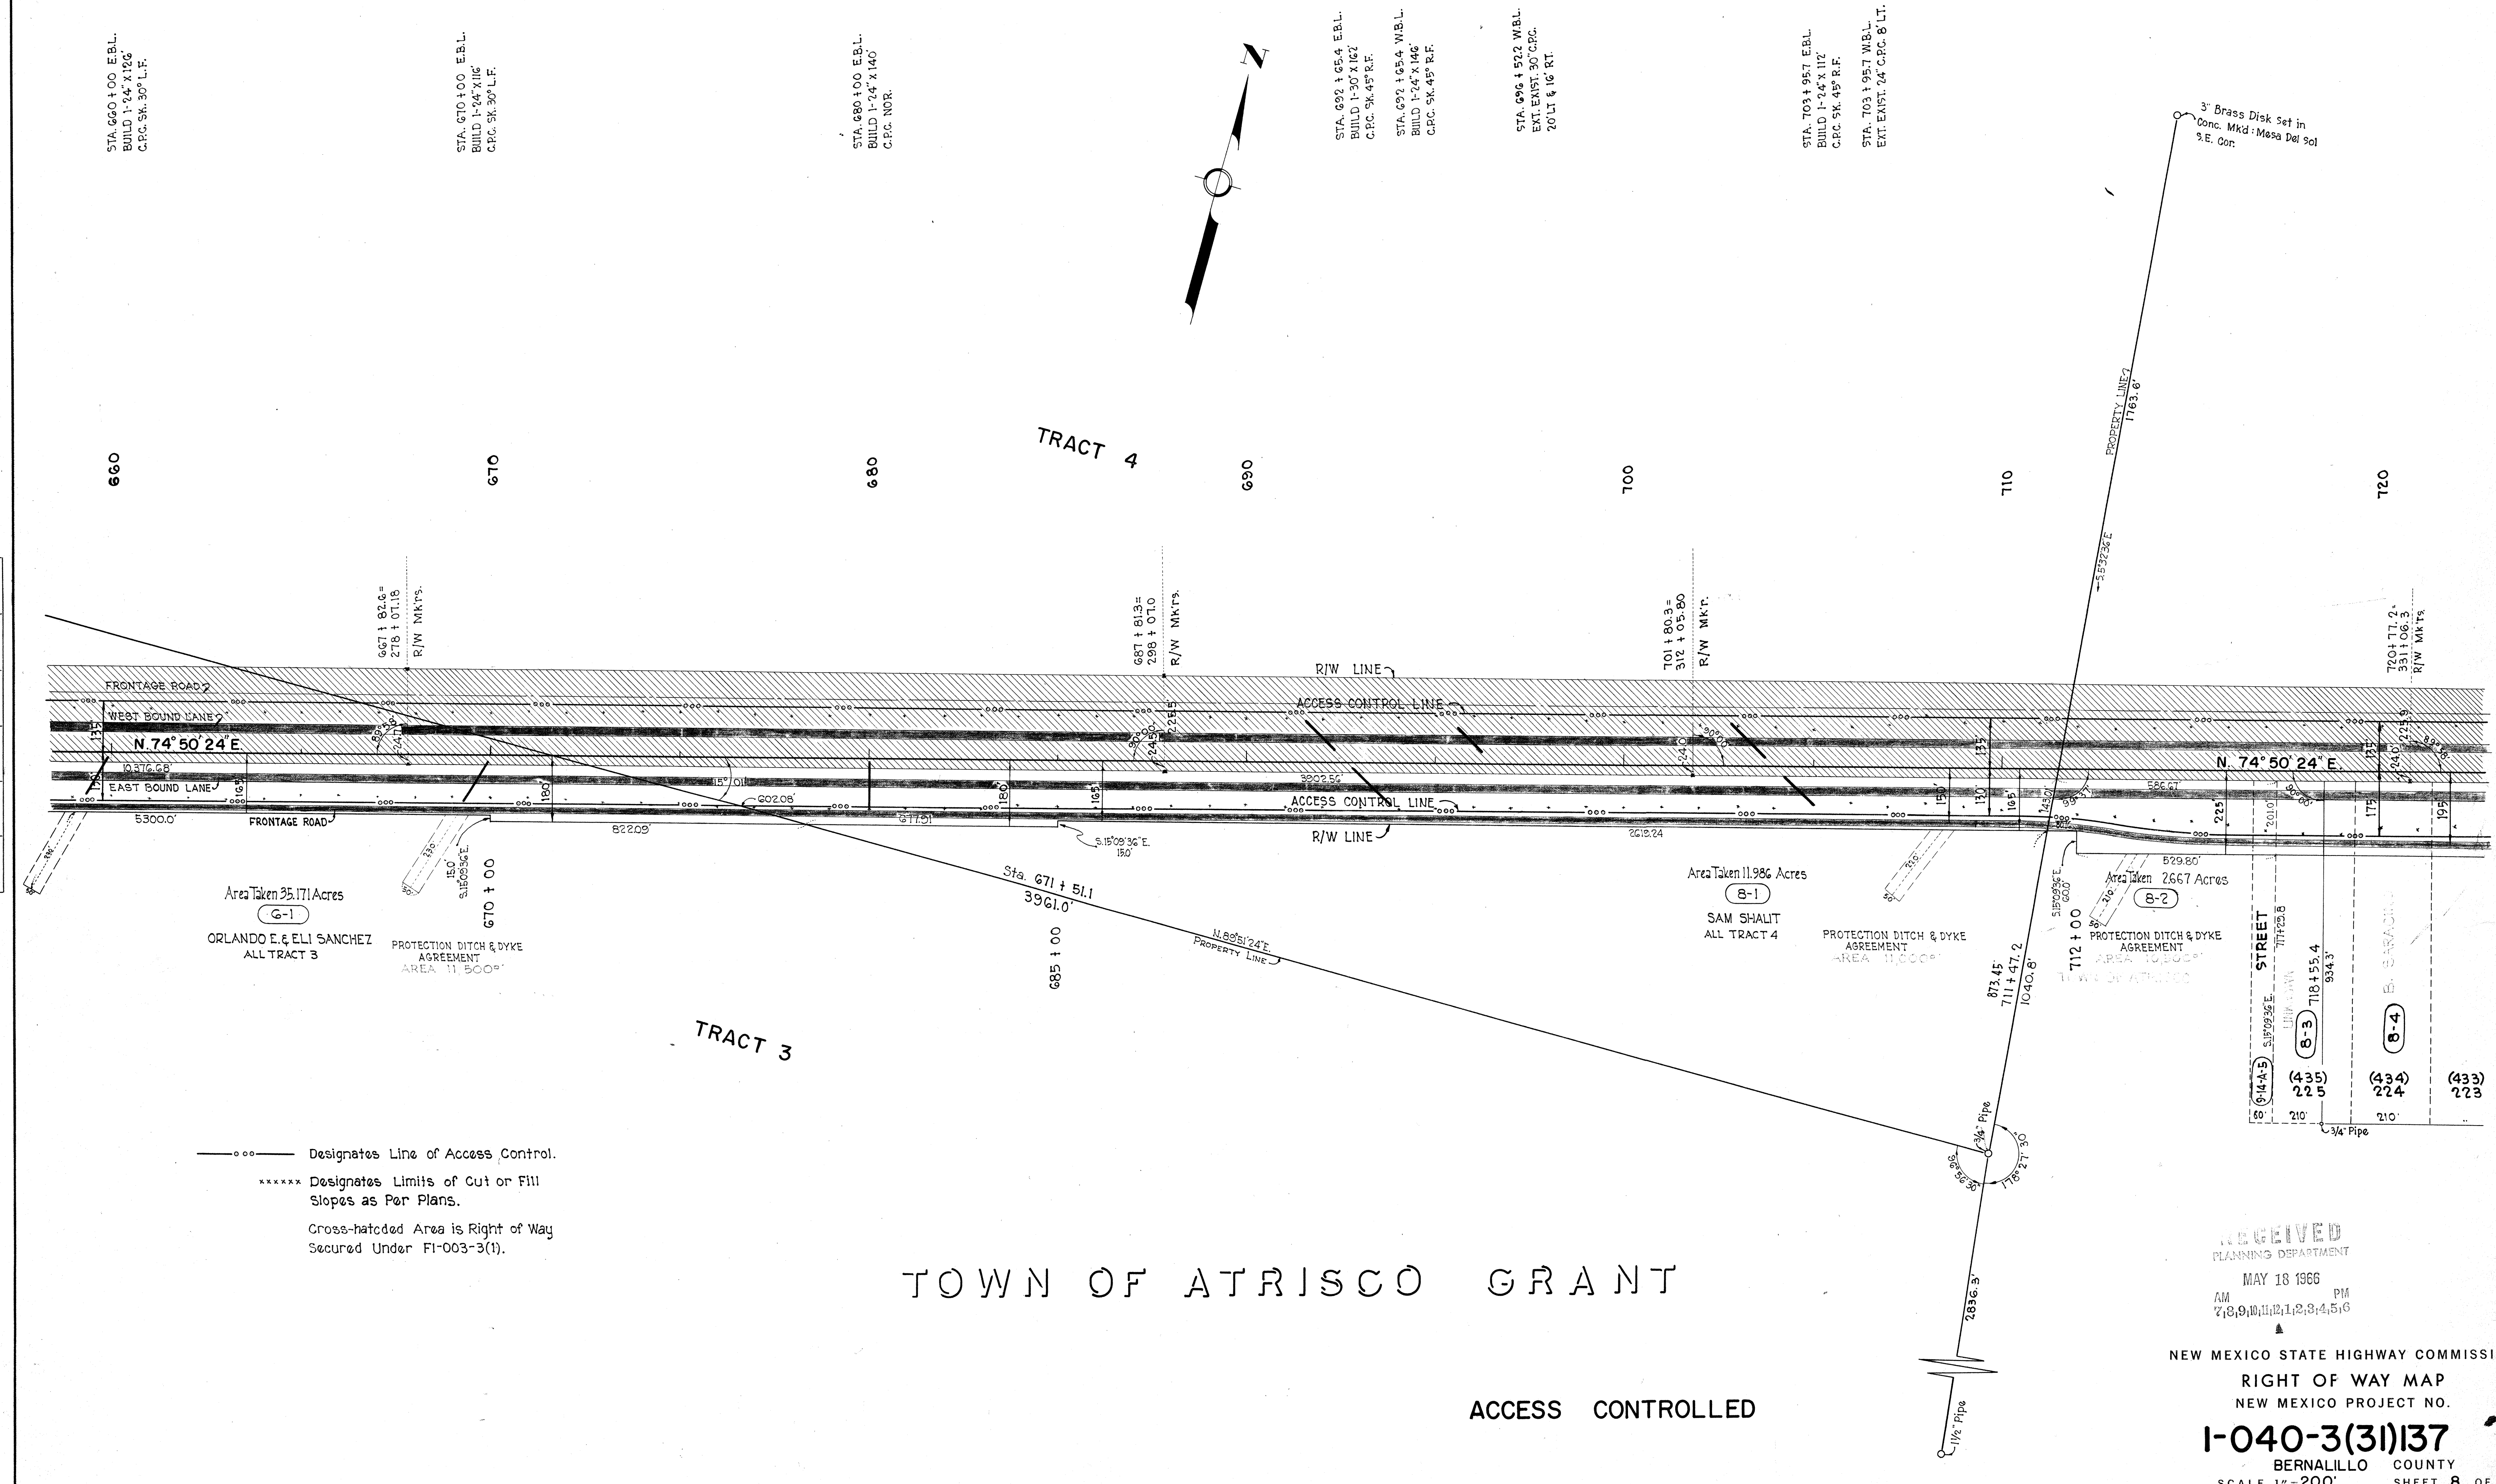


TOWN OF ATRISCO GRANT

ACCESS CONTROLLED

RECEIVED
 PLANNING DEPARTMENT
 MAY 18 1966
 AM 7:39 PM 11:12
 NEW MEXICO STATE HIGHWAY COMMISSION
 RIGHT OF WAY MAP
 NEW MEXICO PROJECT NO.
I-040-3(3)137
 BERNALILLO COUNTY
 SCALE 1" = 200' SHEET 8 OF 12

NOTE BOOK	SURVEY	TRACED	EXAMINERS	FINISHED	HIGHWAY
9800-T	P. NACA	JAN. '65			

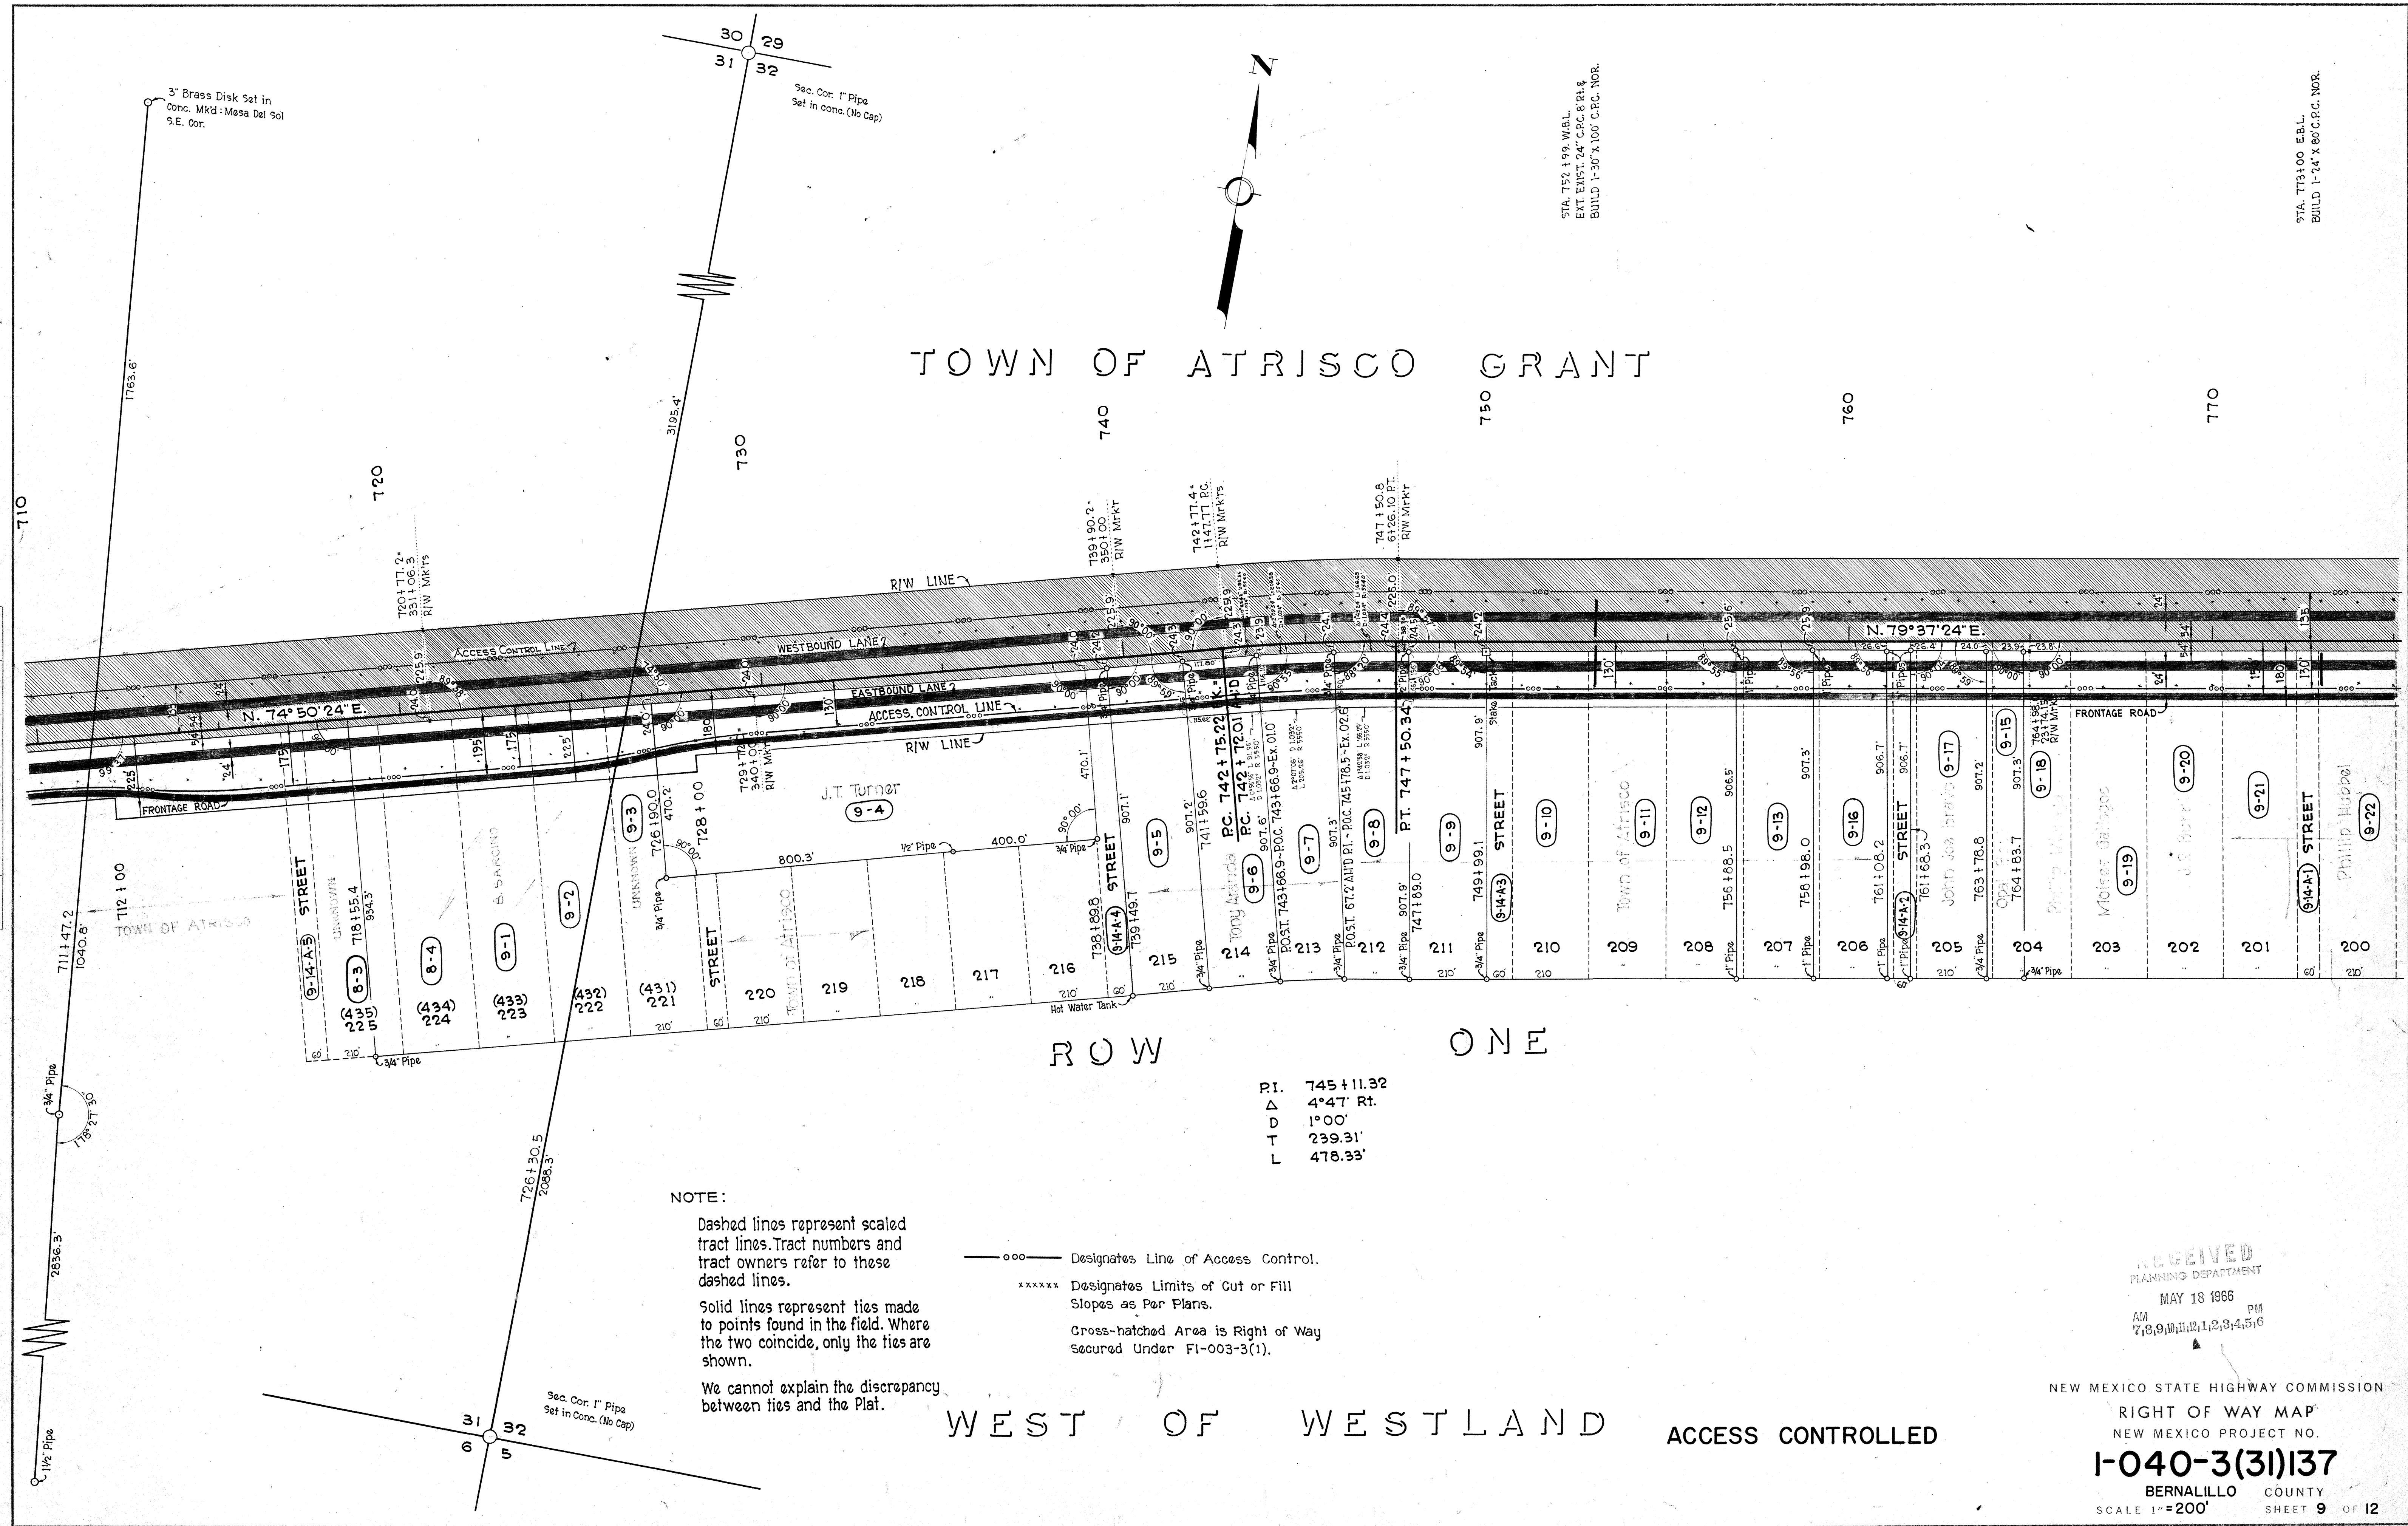

NOTE:

Dashed lines represent scaled tract lines. Tract numbers and tract owners refer to these dashed lines.

Solid lines represent ties made to points found in the field. Where the two coincide, only the ties are shown.


We cannot explain the discrepancy between ties and the Plat.

- Designates Line of Access Control.
- xxxxxx Designates Limits of Cut or Fill Slopes as Per Plans.
- Cross-hatched Area is Right of Way Secured Under FI-003-3(1).

PI. 745+11.32
 Δ 4°47' Rt.
 D 1°00'
 T 239.31'
 L 478.33'

WEST OF WESTLAND ACCESS CONTROLLED

RECEIVED
 PLANNING DEPARTMENT
 MAY 18 1966
 AM 7:30 PM 11:23:45
 NEW MEXICO STATE HIGHWAY COMMISSION
 RIGHT OF WAY MAP
 NEW MEXICO PROJECT NO.
 I-040-3(3)137
 BERNALILLO COUNTY
 SCALE 1"=200'
 SHEET 9 OF 12

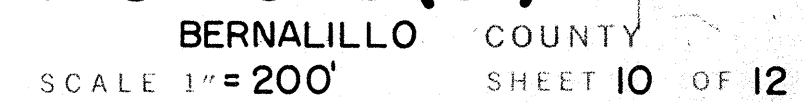

NOTE BOOK	SURVEY	TRACED	EASEMENTS	FINALED	HIGHWAY
8500-T	F BAGA	JAN. '68			

