

FUTURE 24' ALLEY INTERSECTION - SEE STD. DWG. P-12
CENTER ON ALLEY &

(8" C.P. SANITARY SEWER) SAS
(6" C.I. WATERLINE) W

N.E.

STREET

MADISON

PLAN


SCALE

1" = 20'

PROFILE

SCALE:

HORIZ.: 1" = 20'
VERT.: 1" = 2'

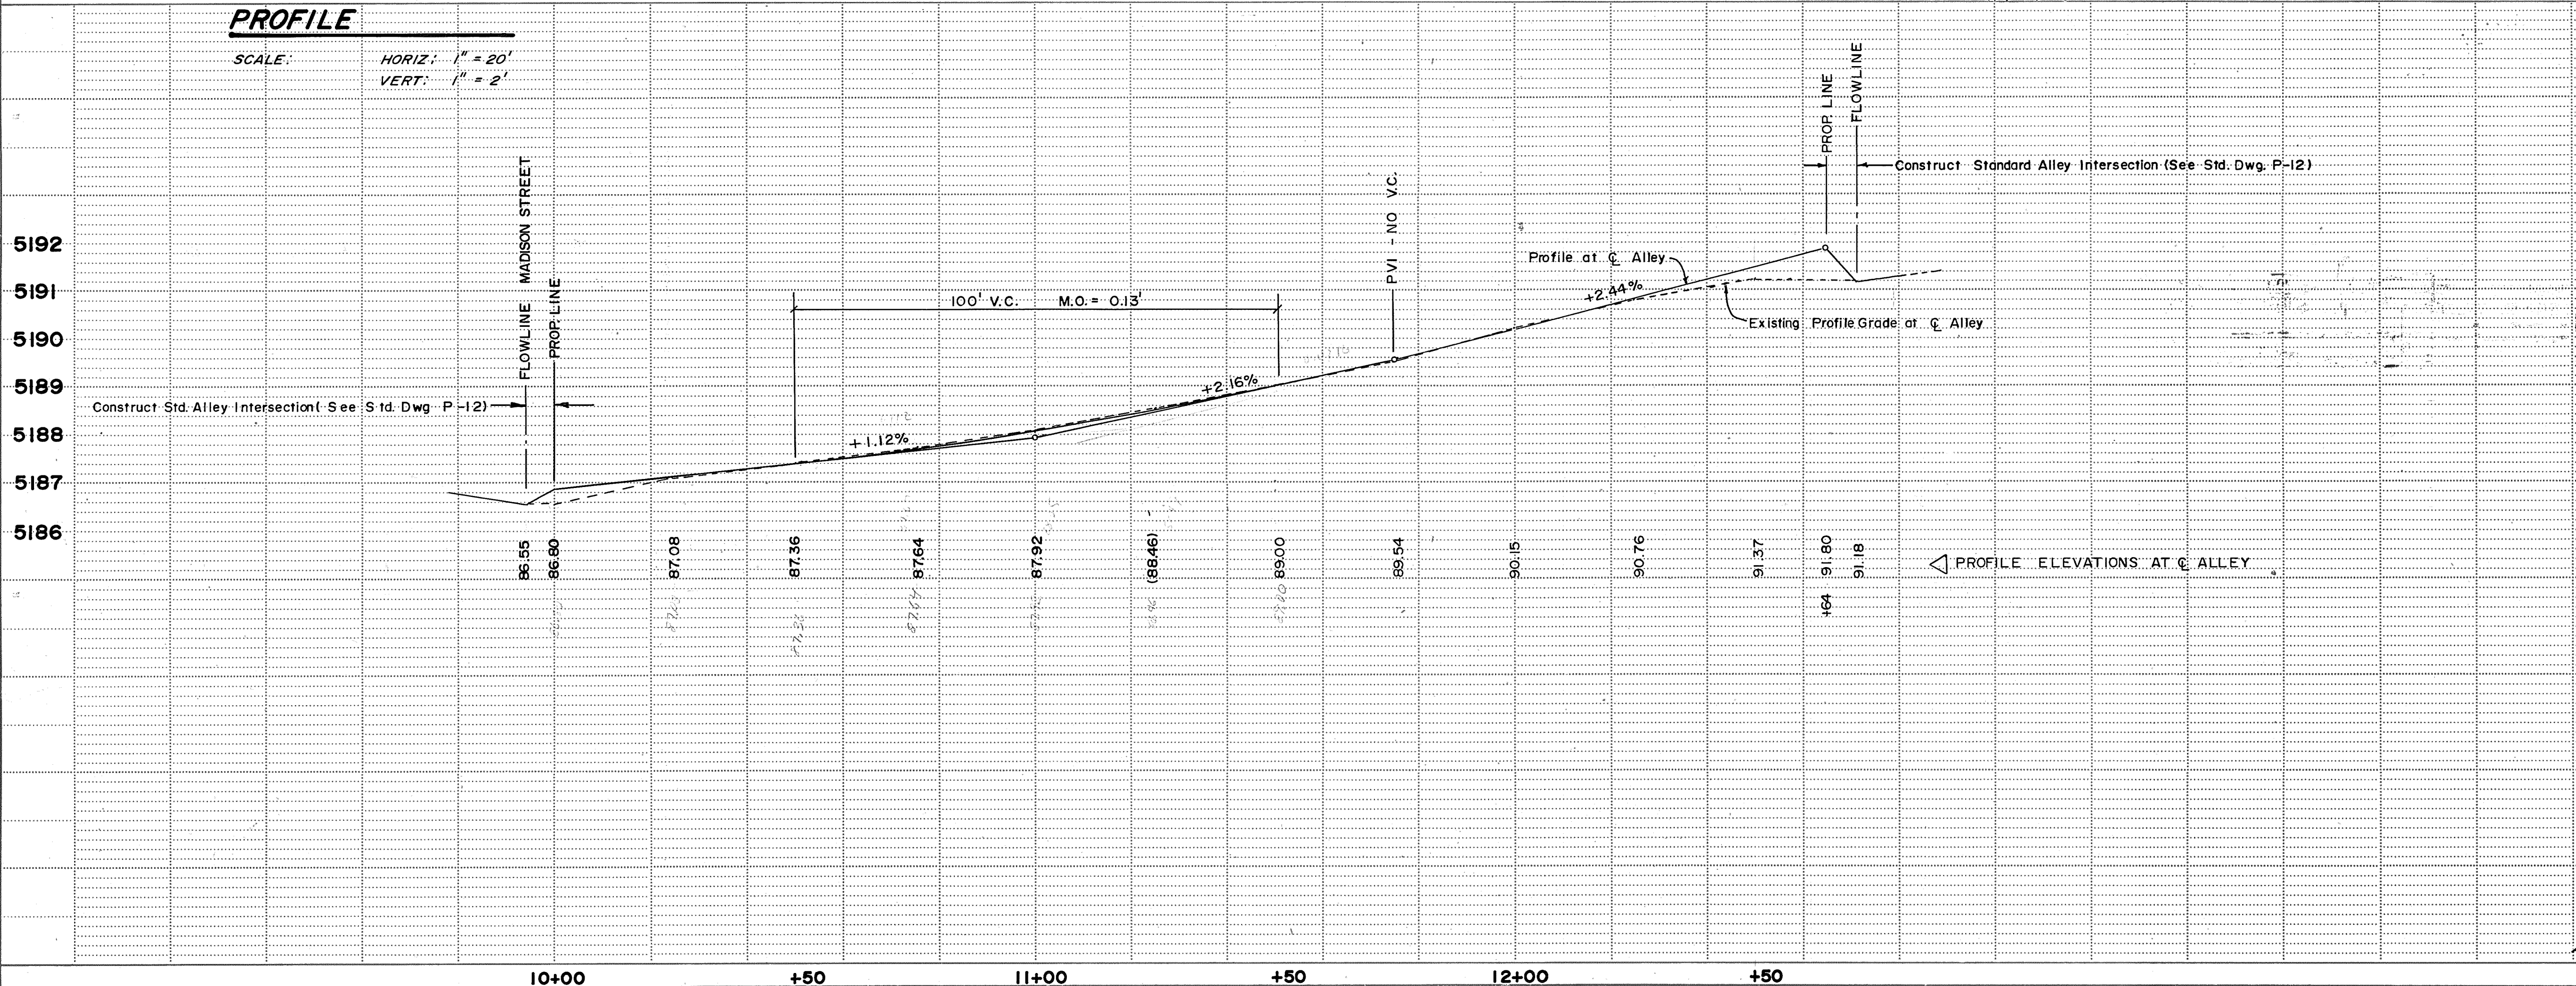

SECTION A-A


1/4" = 1' - 0"

Construct Standard Alley Intersection (See Std. Dwg. P-12)

Profile at C. Alley

Existing Profile Grade at C. Alley

PROFILE ELEVATIONS AT C. ALLEY

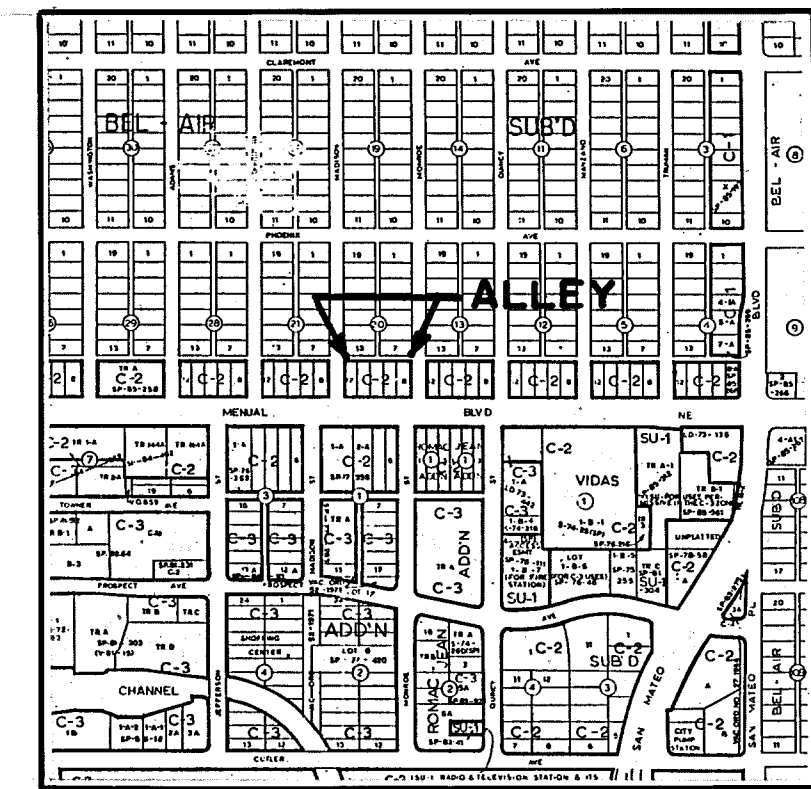

LEGEND

EXISTING	NEW	DESCRIPTION
90.3	90.31	SPOT ELEVATION
SAS		SANITARY SEWER
W		WATERLINE
G		GAS LINE
TC		TOP OF CURB
FL		FLOW LINE
WM		WATER METER
PP		POWER POLE
		ASPHALT PAVEMENT

GENERAL NOTES:

- All work detailed on these plans to be performed under contract, shall, except as otherwise stated or provided hereon, be constructed in accordance with City of Albuquerque Interim Standard Specifications for Public Works Construction, 1985, together with the Standard Details contained therein.
- Two (2) working days prior to any excavation, contractor must contact Line Locating Service, 765-1234, for location of existing utilities.
- Prior to construction, the contractor shall excavate and verify the horizontal and vertical locations of all obstructions. Should a conflict exist, the contractor shall notify the engineer or surveyor so that the conflict can be resolved with a minimum amount of delay.

CONTRACTOR		AS BUILT INFORMATION	
NO.	DATE	NO.	DATE

FOR ALLEY GRADES ONLY

CITY OF ALBUQUERQUE
MUNICIPAL DEVELOPMENT DEPARTMENT
ENGINEERING DIVISION

TITLE: ALLEY GRADES
ALLEY NORTH OF MENAUL BLVD., N.E.
(BETWEEN MADISON ST. AND MONROE ST.)

APPROVALS	ENGINEER	DATE	APPROVALS	ENGINEER	DATE

DRAWING NO. 3178 MAP NO. H-17 SHEET 1 OF 1