
CONSTRUCTION PLANS FOR

## CANDELARIA / GRIEGOS DRAIN SEWER SIPHON

ALBUQUERQUE, BERNALILLO COUNTY, NEW MEXICO

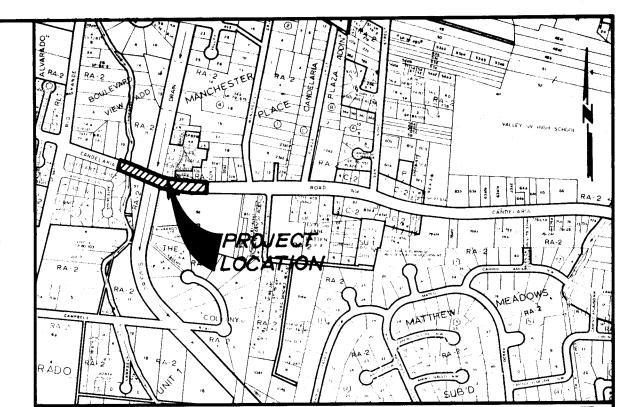

## VICINITY MAP

SCALE : 1"= 800"

## GENERAL NOTES

- All work detailed on these plans to be performed under contract, unless stated otherwise or provided for hereon, shall be constructed in accordance with the City of Albuquerque Interim Standard Specifications Public Works Construction, 1985 (referred herein as "Standard Specifications").
- Two (2) working days prior to any excavation, Contractor must contact line locating service, 765-1234, for location of existing utilities.
- Prior to construction, the contractor shall excavate and verify the horizontal and vertical locations of all potential obstructions. Should a conflict exist, the Contractor shall notify the Engiener so that the conflict can be resolved with a minimum amount of delay.
- All work on this project shall be performed in accordance with applicable Federal, State and Local laws, rules, and regulations concerning construction safety and health.
- Contractor shall maintain access to adjacent properties during construction.
- All gas, electric, telephone lines, cables, and appurtenances encountered during construction that require relocation, shall be done by the responsible utility. Contractor shall be responsible for coordination of all necessary utility adjustments.
- It will be the Contractor's responsibility to protect and maintain in service all existing utilities.
- The Contractor will be required to confine his work within the construction limits and/or public right-of-way to preserve existing vegetation and private property. Overnight parking of construction equipment shall not obstruct driveways or designated traffic lanes.
- A disposal site for all excess excavation material, asphaltic paving, concrete curbs and sidewalks, etc., shall be obtained by the Contractor in compliance with applicable environmental regulations and approved by the Field Engineer. All costs incurred in obtaining a disposal site and haul thereto shall be considered incidental to the project and no separate measurement or payment shall be made.
- When abutting new pavement to existing, sawcut existing pavement to a straight edge and at a right angle, or as approved by the Project Engineer, to remove any broken or cracked pavement.
- . The Contractor must submit a construction signing and barricading plan to Traffic Engineering a minimum of three (3) working days prior to construction to receive a barricading permit.
- 12. All trench backfill shall be compacted to a minimum 90% maximum density as per ASTM D-1557.



## 26 32000188

		.00	· -					
REV.	SHEETS	CITY	ENGR.	DATE	USER DEPT.	DATE	USER DEPT.	DATE
			APPR(	OVAL OF	REVISIONS			



<b>1</b>	ESPEY, HUSTON & ASSOC., IN						
	317 Commercial Street Albuquerque, New Mexico						
	(505) 242-1909						

\_\_\_\_\_

PROJECT NUMBER

3200

SHEET | OF

APPROVED FOR CONSTRUCTION

