

CITY OF ALBUQUERQUE

CONSTRUCTION PLANS FOR


NEW BIKE TRAIL BETWEEN

KIRCHER BLVD. AND OSUNA ROAD,

AND REPAIR OF

PASEO DEL BOSQUE BIKE TRAIL AT

I-40

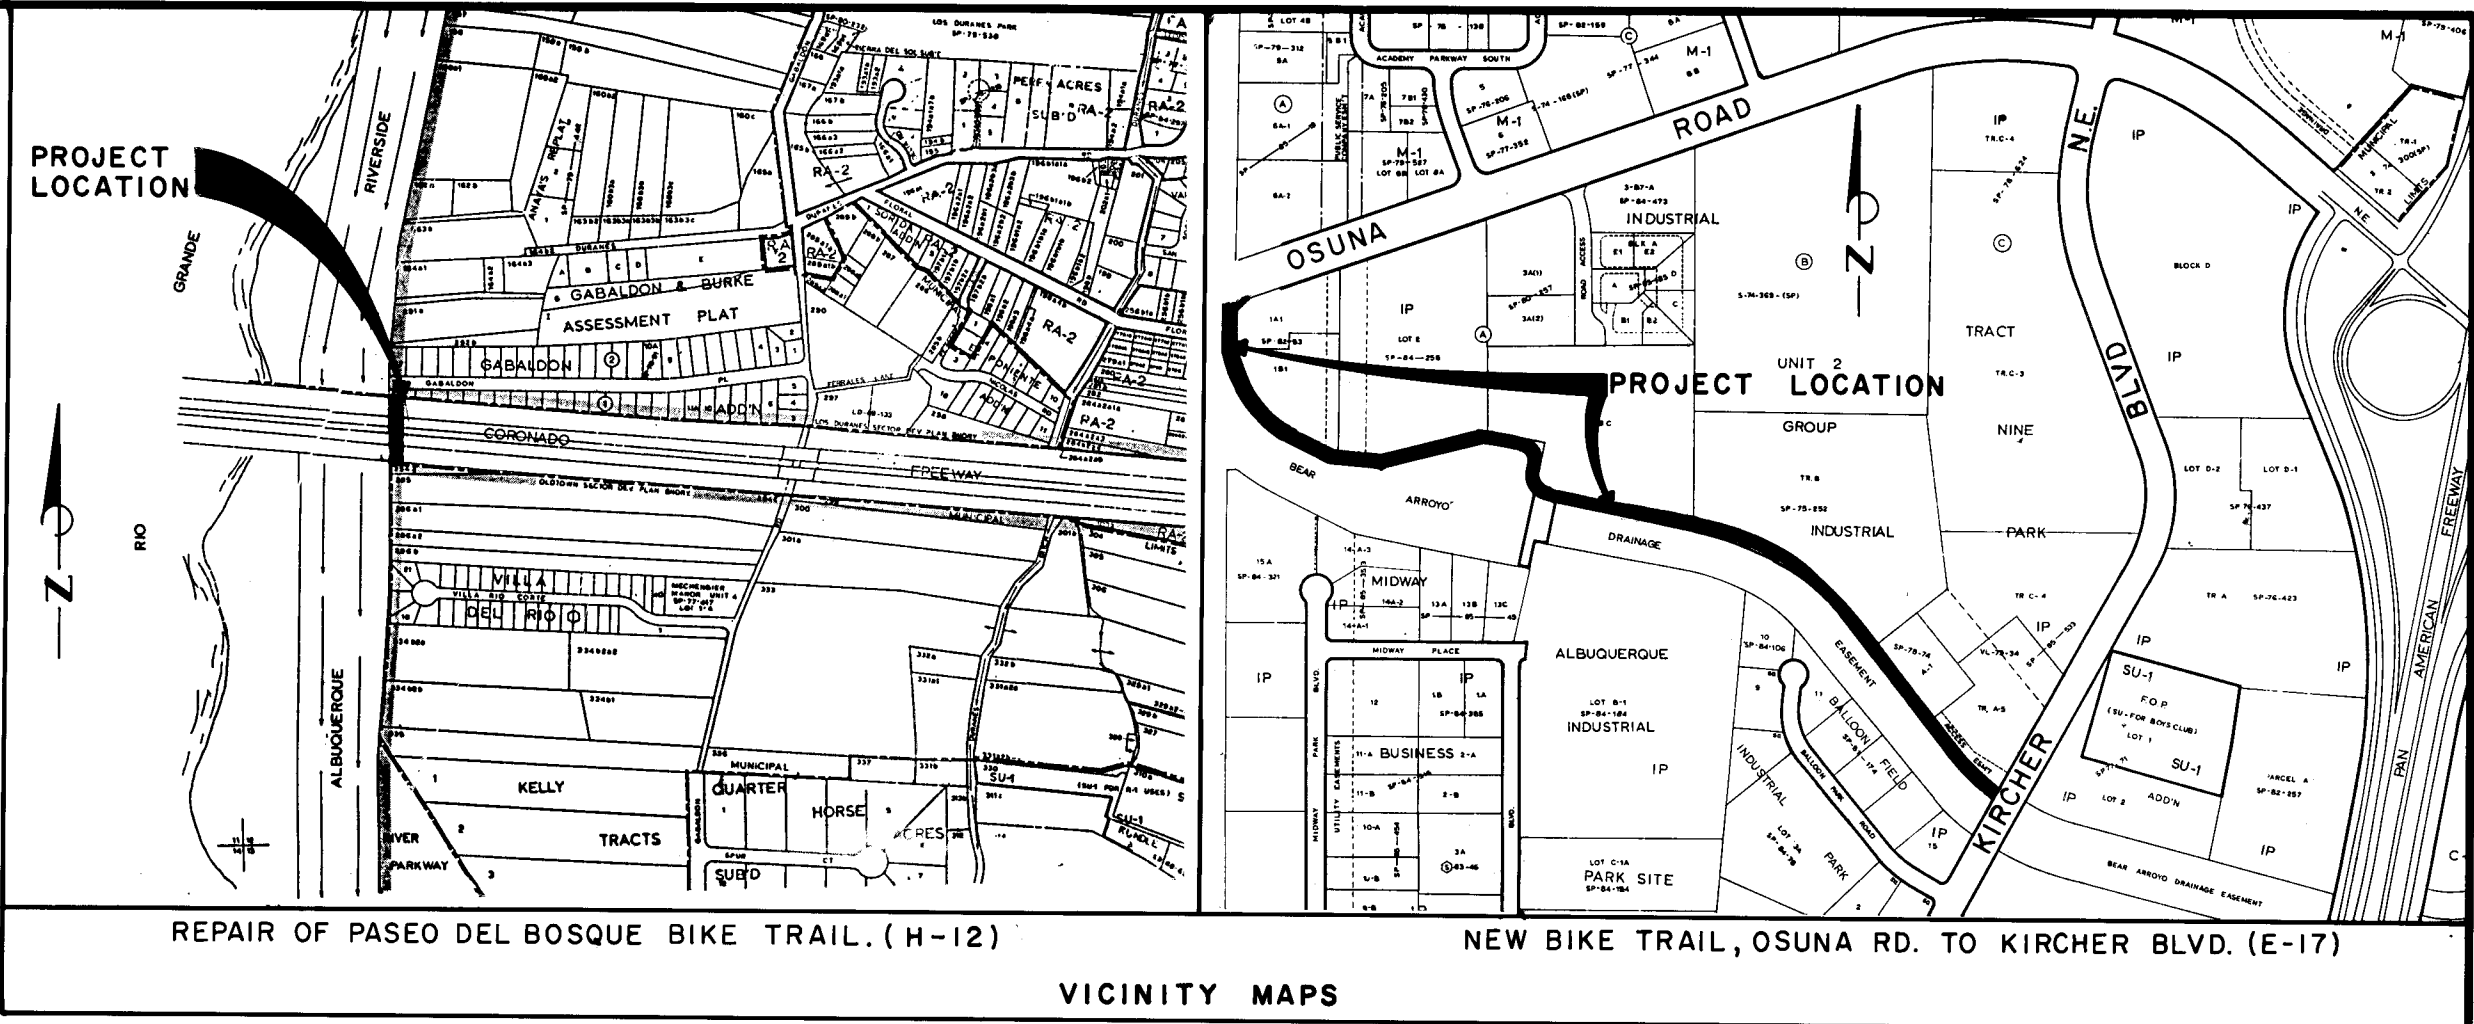

- GENERAL NOTES**
1. All work detailed on these plans to be performed under this Contract shall, except as otherwise stated or provided for in the Special Provisions of the Contract, be constructed in accordance with the City of Albuquerque Standard Specifications - Public Works Construction - 1986 Edition.
 2. Two (2) working days prior to any excavation, Contractor must contact Line Location Service, 765-1234, for locating of existing utilities.
 3. Prior to construction; the Contractor shall excavate and verify the horizontal and vertical locations of all obstructions. Should a conflict exist, the Contractor shall notify the engineer so that the conflict can be resolved with minimum amount of delay.
 4. Disposal of all waste material shall be the responsibility of the Contractor as specified in Section 6.14 of the General Conditions in the City of Albuquerque Standard Specifications - Public Works Construction - 1986 Edition.
 5. One (1) week prior to construction, contractor must contact AMAFCA (884-2215)
 6. All areas disturbed by grading shall be revegetated per supplemental technical specifications. The cost of seeding shall be incidental to the cost of grading. No separate payment will be made therefor.
 7. Unless otherwise provided by OWNER as part of the construction plans, a complete signing and barricading detour plan shall be prepared by the CONTRACTOR when any portion of the work is in the public rights-of-way. The plan shall be submitted to the TRAFFIC ENGINEERING DIVISION for approval three working days in advance of construction.

INDEX TO DRAWINGS

- 1) TITLE SHEET, VICINITY MAP & GENERAL NOTES
- 2) NEW BIKE TRAIL P&P, STA.0+00 TO STA.10+00
- 3) NEW BIKE TRAIL P&P, STA.10+00 TO STA.18+47
- 4) NEW BIKE TRAIL P&P, STA.18+47 TO STA.30+71
- 5) NEW BIKE TRAIL P&P, STA.30+71 TO STA.39+93
- 6) NEW BIKE TRAIL DETAILS
- 7) REPAIR OF BIKE TRAIL PLAN & DETAILS

Handwritten signature: Robert B. G. L. 11-4-88

26 32840188

REV. SHEETS	CITY ENGR.	DATE	USER DEPT.	DATE	USER DEPT.	DATE



3284

TEC TIERRA ENGINEERING CONSULTANTS INC.
632 Paseo De Peralta Suite 200 Santa Fe, New Mexico 87501 505/982-0845

105 Sixth St. S.W. Albuquerque, New Mexico 87103 505/242-2270


APPROVED FOR CONSTRUCTION

Handwritten signature: Robert B. G. L. 3/29/88


3/29/88

SHEET 1 OF 7



SET NO.
DATE

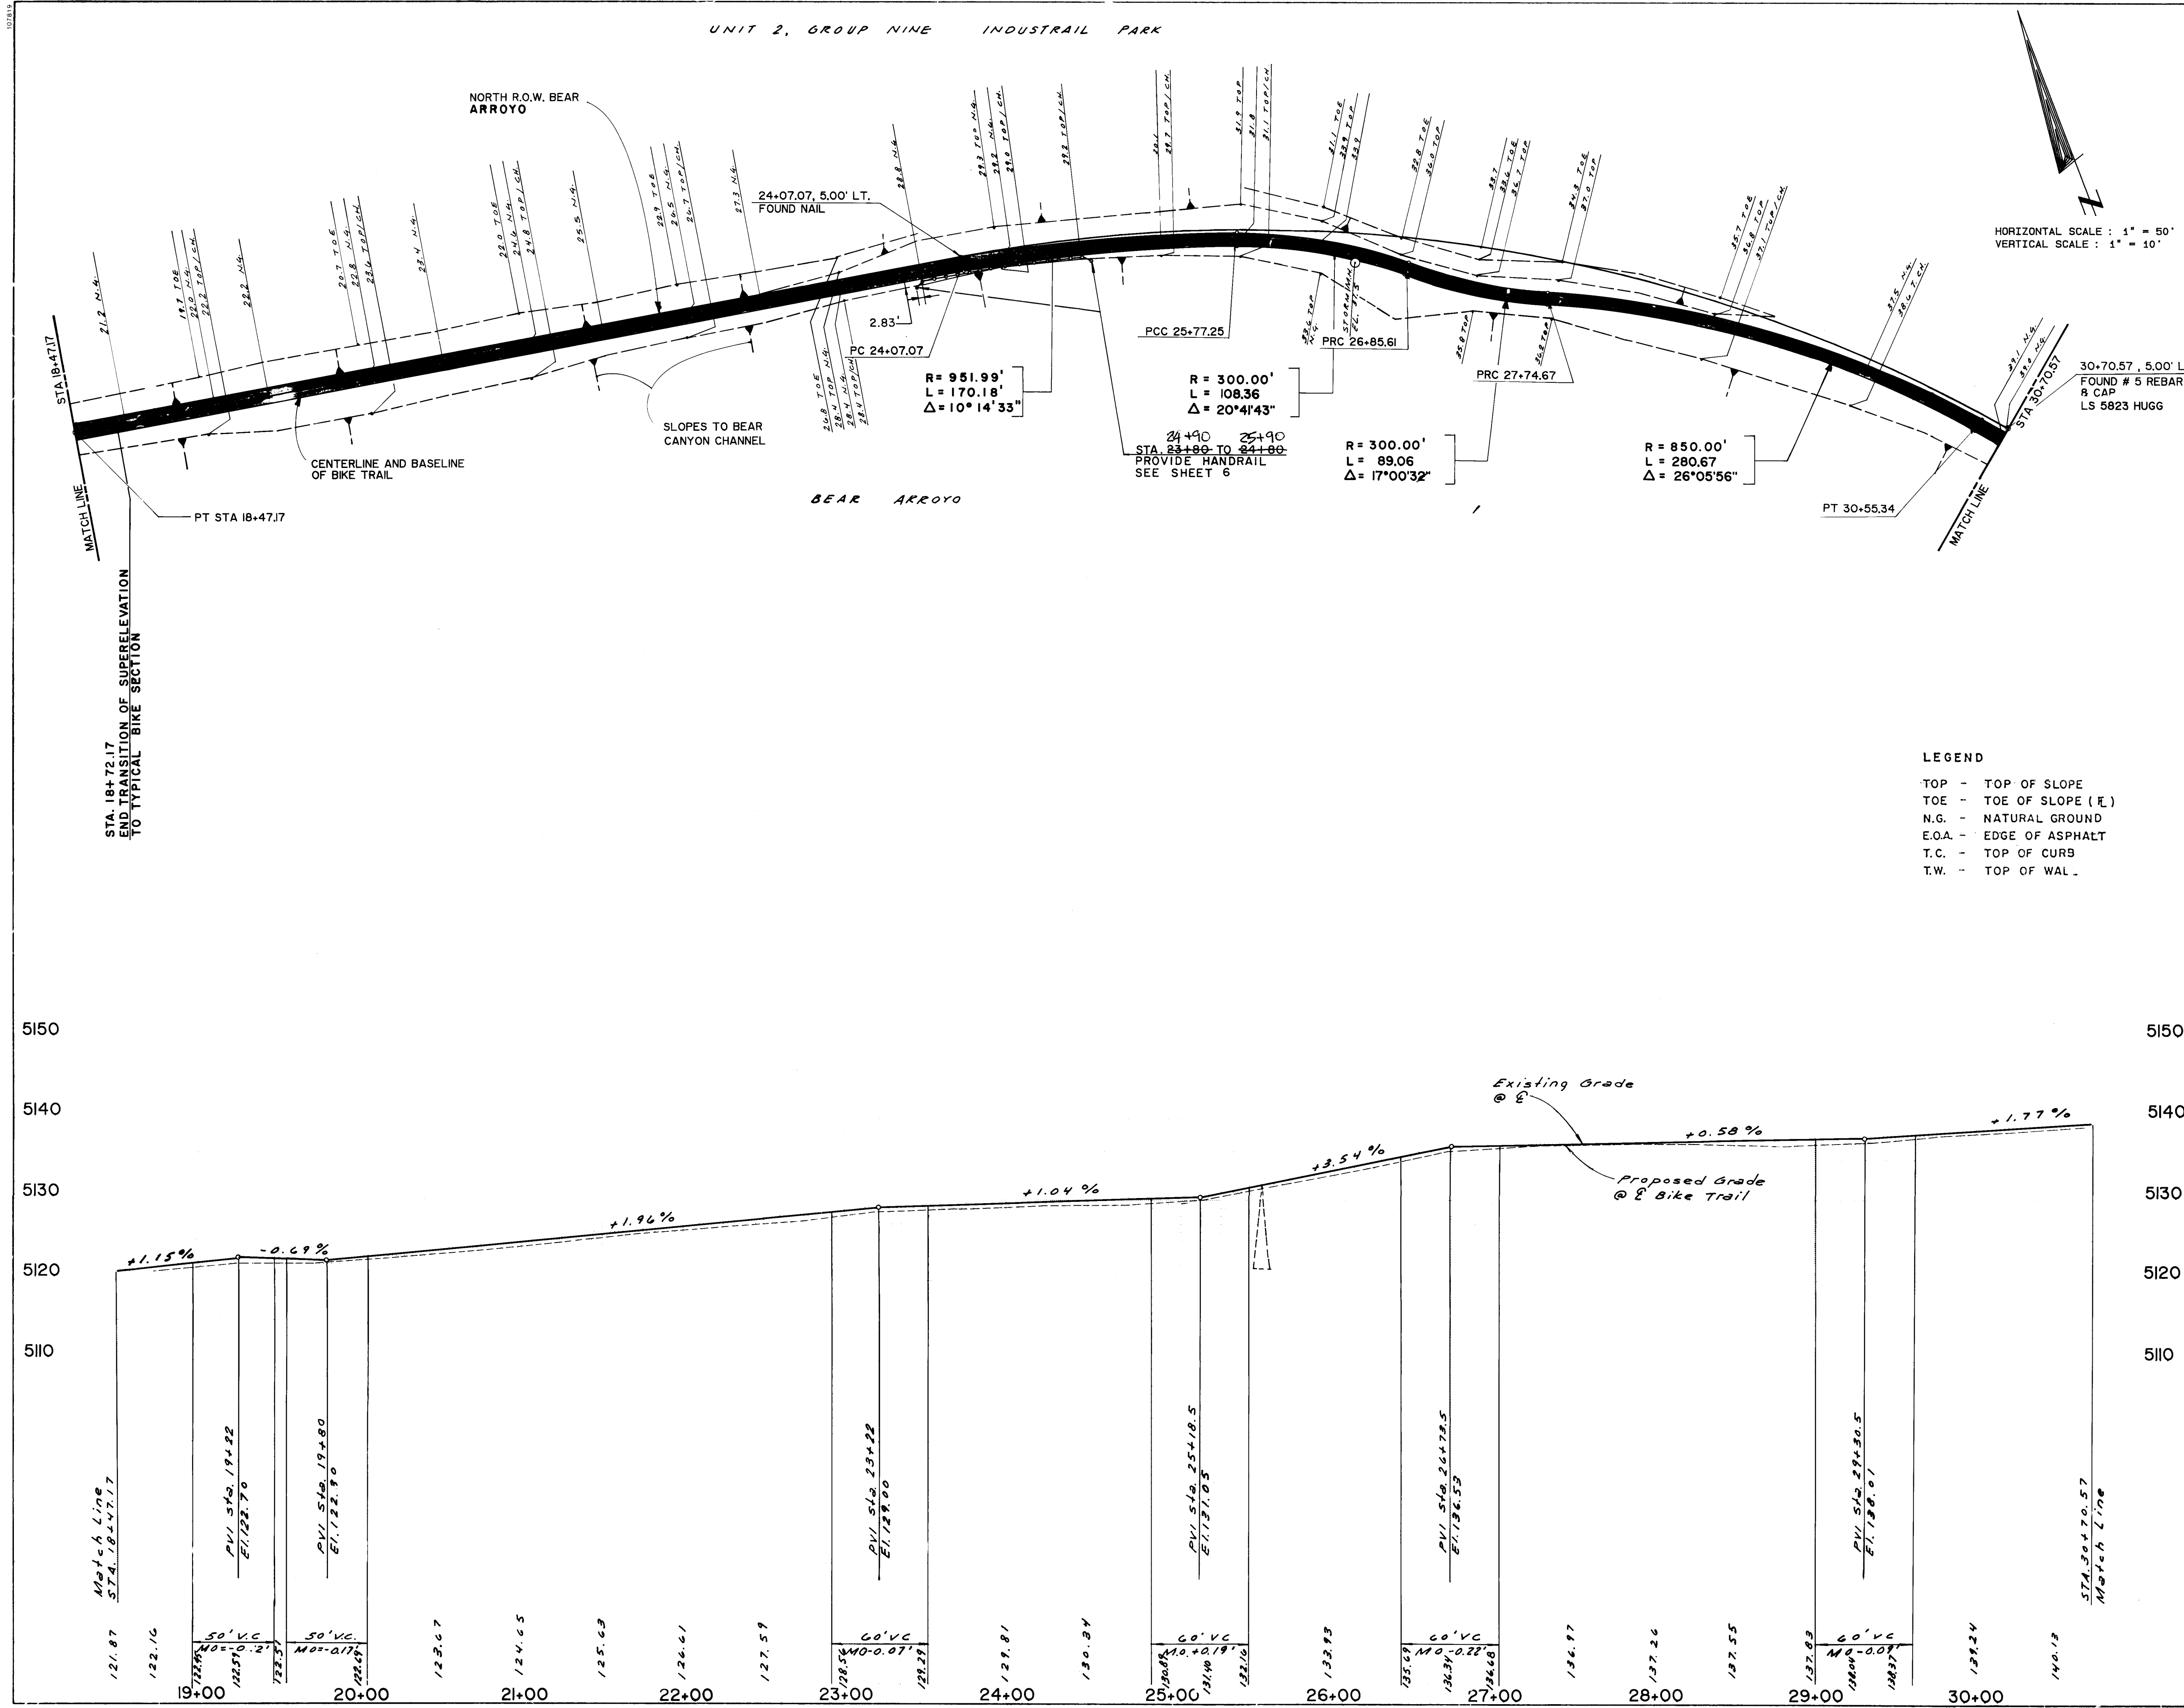

LEGEND
TOP - TOP OF SLOPE
TOE - TOE OF SLOPE (E)
N.G. - NATURAL GROUND
E.O.A. - EDGE OF ASPHALT
T.C. - TOP OF CURB
T.W. - TOP OF WALL

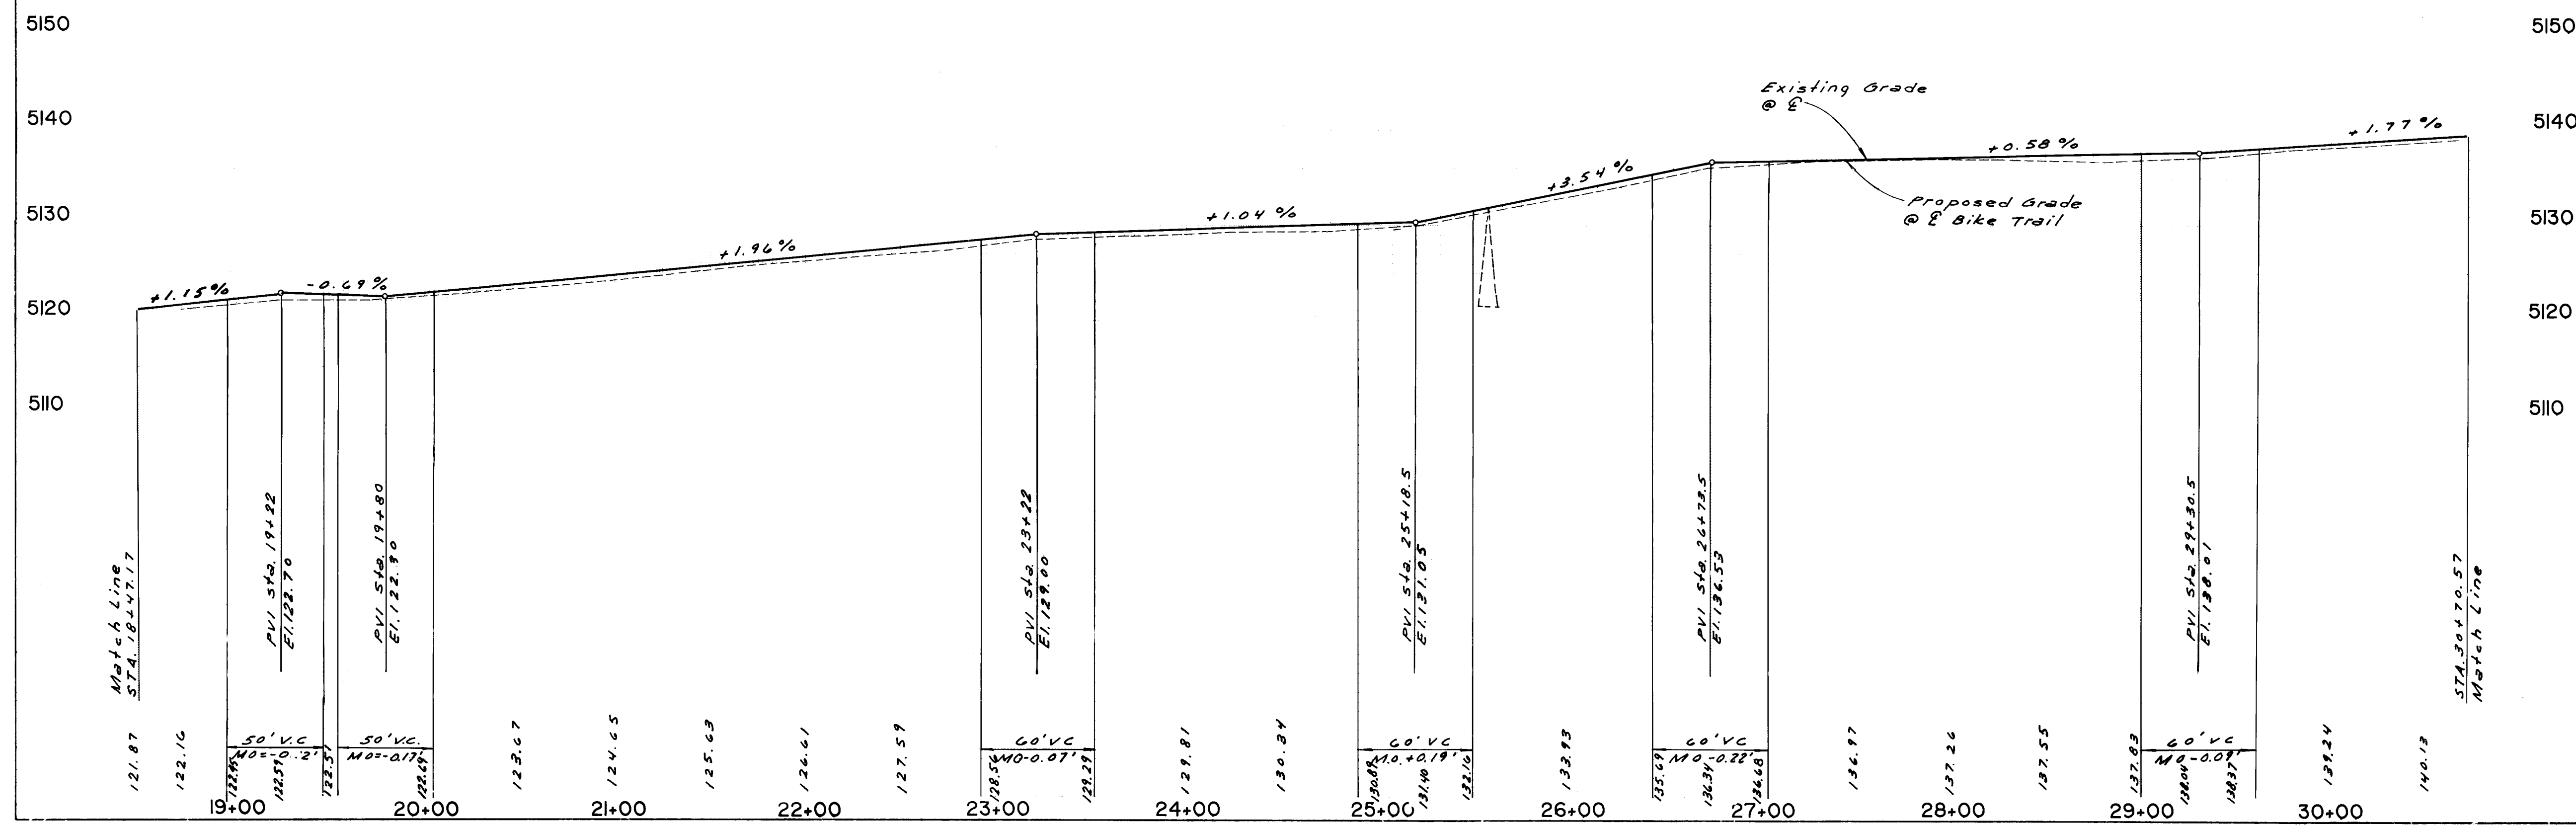

ENGINEER'S SEAL		SURVEY INFORMATION		BENCH MARKS		AS BUILT INFORMATION	
		FIELD NOTES		THE STATION IS		PRIDE CONE	
		BY		CITY OF ALBUQUERQUE		C.O.A.	
REVISIONS		DATE		DATE		DATE	
NO.		DATE		DATE		DATE	
BY		DATE		DATE		DATE	
G. ALDAR		JULY 87		JULY 87		JULY 87	
A.M.		JULY 87		JULY 87		JULY 87	
R.C.		JULY 87		JULY 87		JULY 87	
TITLE: NEW BIKE TRAIL P & P STA. 18+47 TO STA. 30+71							
DRAWING NO: 3284							
MAP NO: 4							
SHEET 4 OF 7							

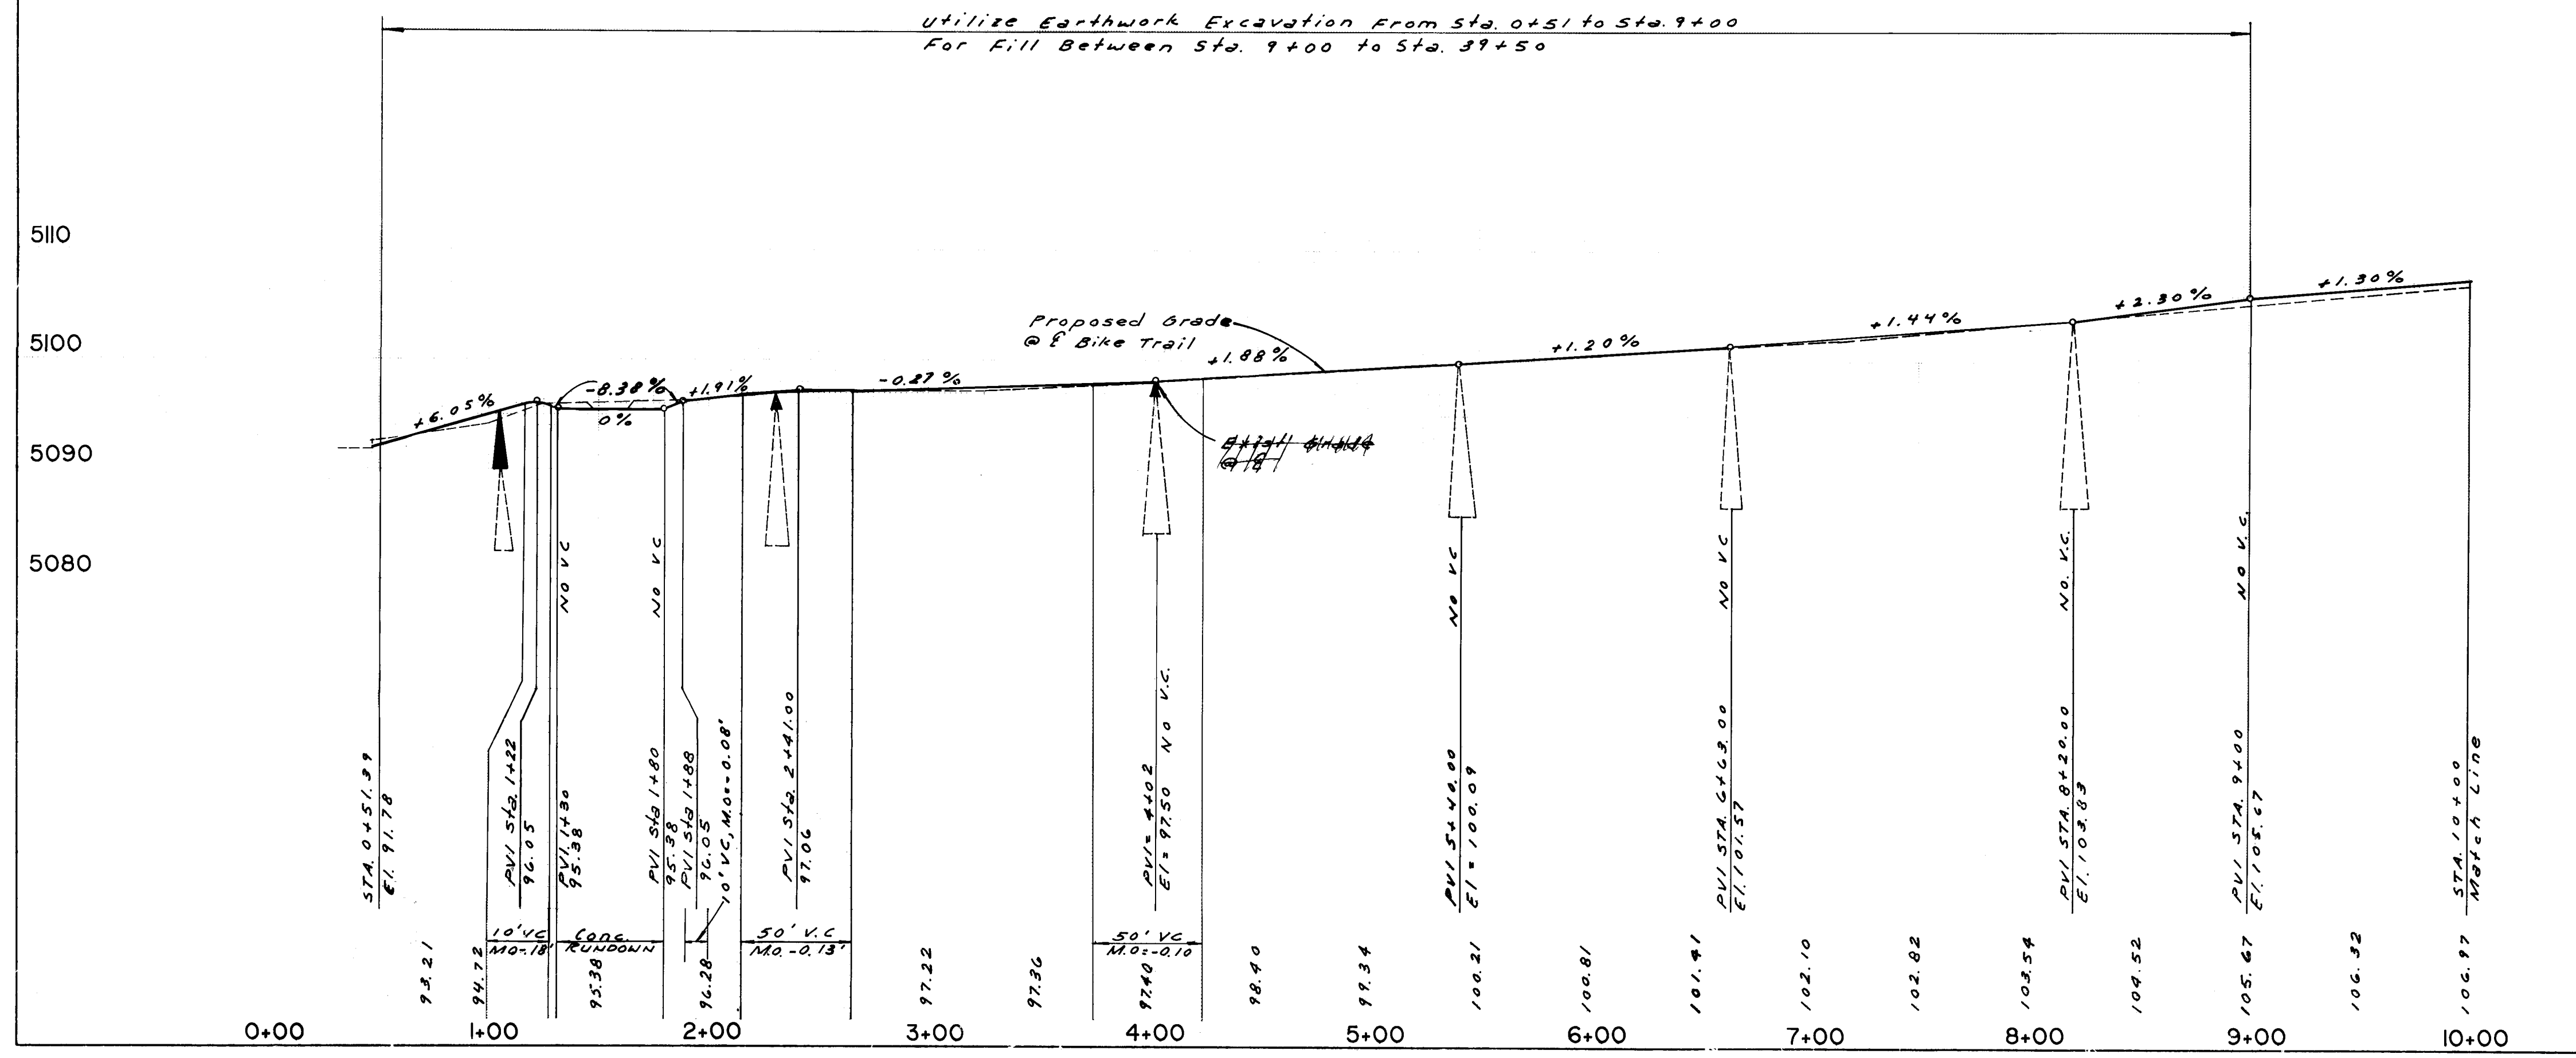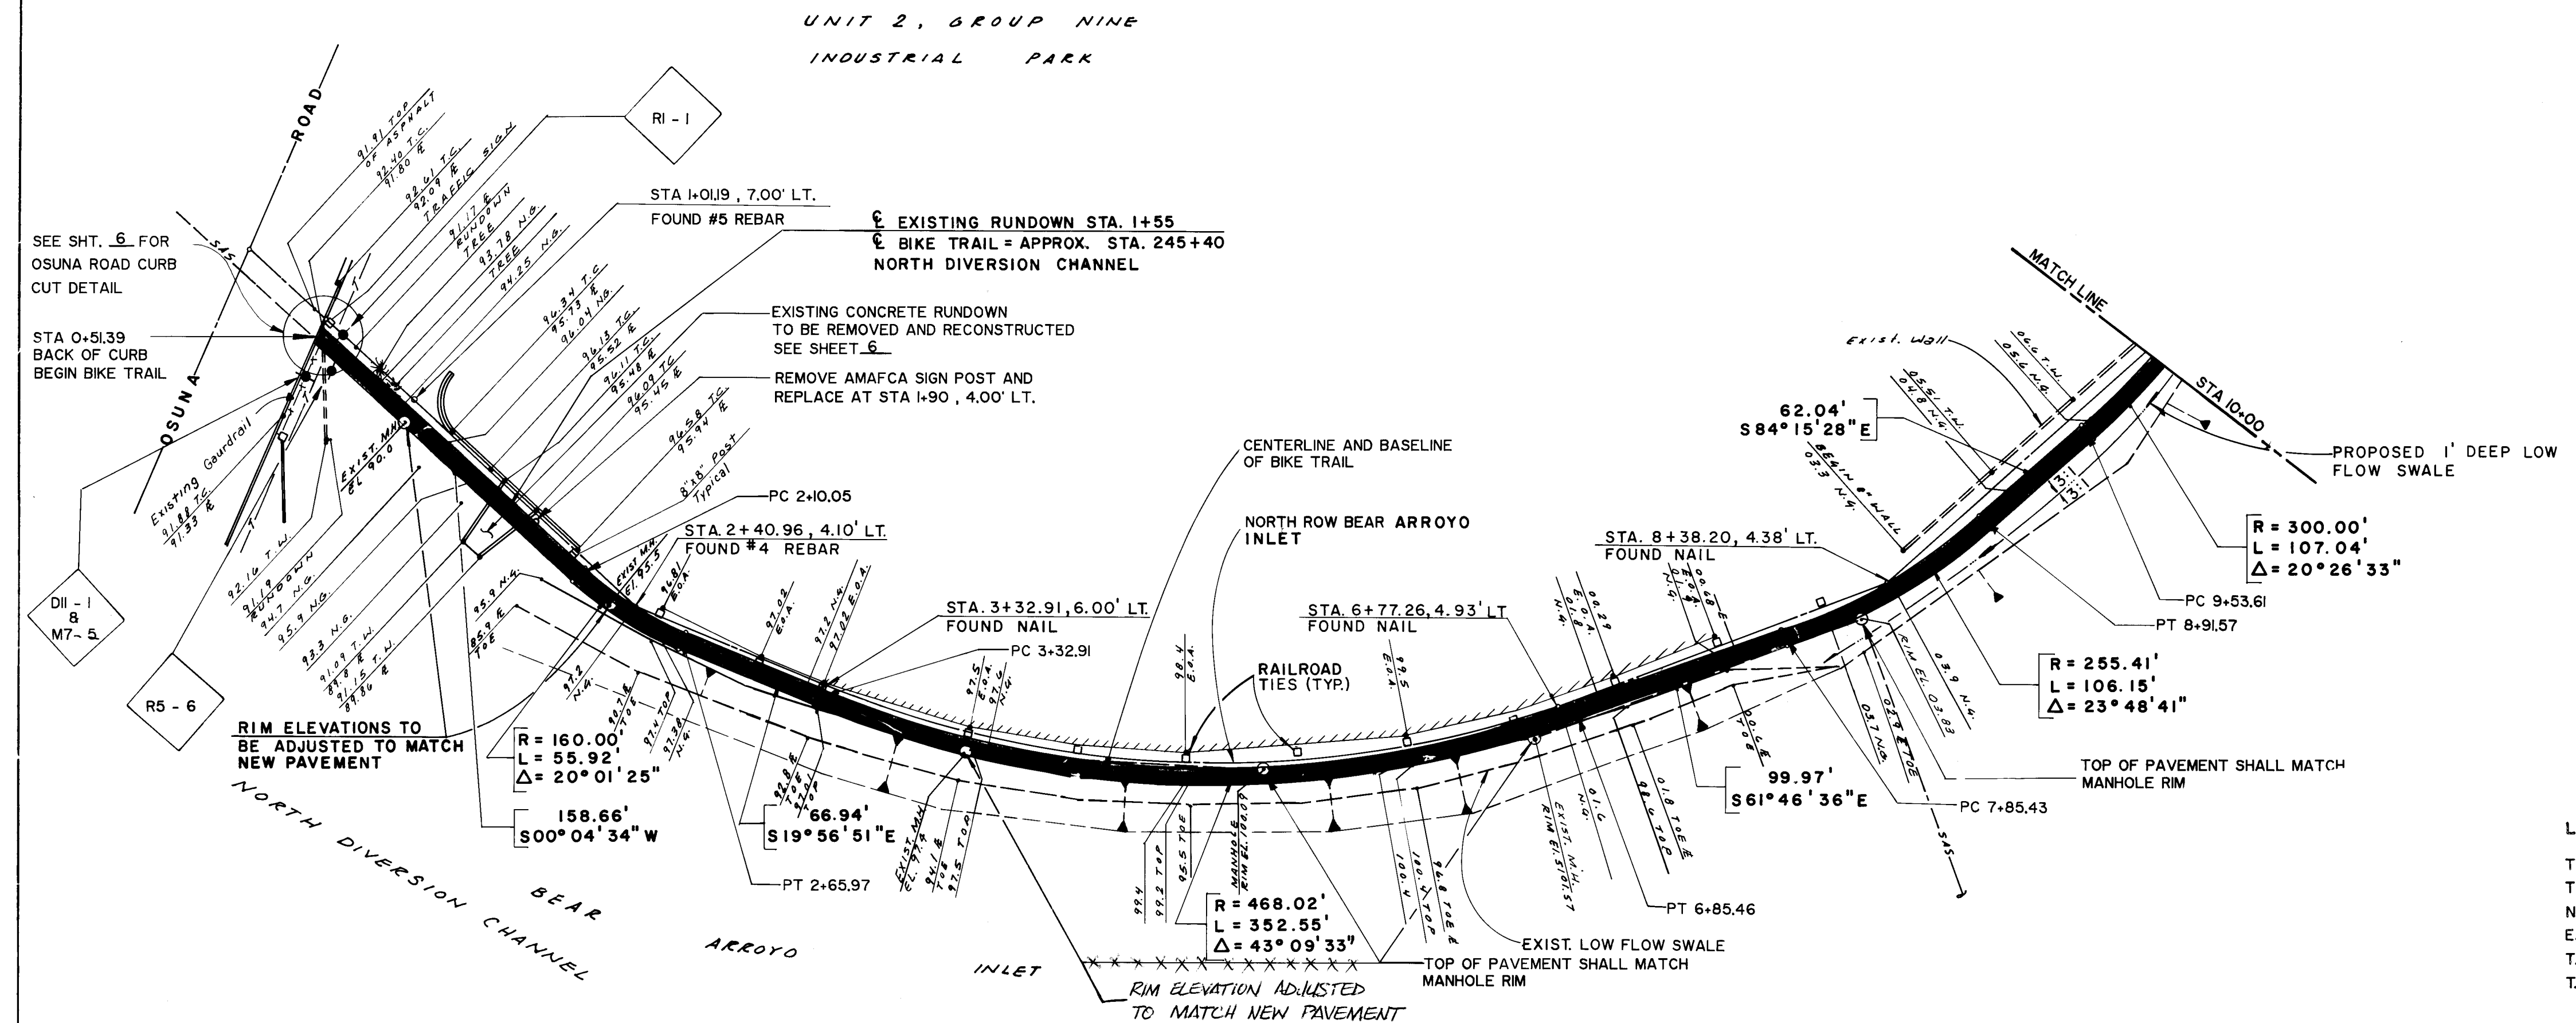

HORIZONTAL SCALE : 1" = 50'
VERTICAL SCALE : 1" = 10'

LEGEND
TOP - TOP OF SLOPE
TOE - TOE OF SLOPE (E)
N.G. - NATURAL GROUND
E.O.A. - EDGE OF ASPHALT
T.C. - TOP OF CURB
T.W. - TOP OF WALL

AS BUILT INFORMATION		BENCH MARK		SURVEY INFORMATION		ENGINEER'S SEAL																	
DATE	9-88	CITY OF ALBUQUERQUE	THE STATION IS LOCATED AT THE INTERSECTION OF OSUNA ROAD AND JEFFERSON STREET (ALSO KIRCHER BLVD.) NE. IN THE SOUTHEAST QUADRANT OF THE INTERSECTION. STATION IS A CHISELED SQUARE ON TOP OF CONCRETE CURB AT THE S.E. CURB RETURN. ELEVATION = 840.05	NO.	DATE		<table border="1"> <tr> <th>REVISIONS</th> <th>NO.</th> <th>DATE</th> <th>BY</th> </tr> <tr> <td>DESIGN</td> <td>1</td> <td>JULY 87</td> <td>G. ALDAR</td> </tr> <tr> <td></td> <td>2</td> <td>JULY 87</td> <td>A.M.</td> </tr> <tr> <td></td> <td>3</td> <td>JULY 87</td> <td>R.C.</td> </tr> </table>	REVISIONS	NO.	DATE	BY	DESIGN	1	JULY 87	G. ALDAR		2	JULY 87	A.M.		3	JULY 87	R.C.
REVISIONS	NO.	DATE	BY																				
DESIGN	1	JULY 87	G. ALDAR																				
	2	JULY 87	A.M.																				
	3	JULY 87	R.C.																				
TITLE		NEW BIKE TRAIL P & P STA. 0+00 TO STA. 10+00		DRAWING NO.		3284																	
APPROVALS		DATE		MAP NO.		SHEET 2 OF 7																	
DESIGNED BY		2/12/88		MAP NO.		SHEET 2 OF 7																	
DRAWN BY		2/12/88		MAP NO.		SHEET 2 OF 7																	
CHECKED BY		2/12/88		MAP NO.		SHEET 2 OF 7																	