

UNPLATTED LAND

N 00°02'00"E
--497.10'--

**TRACT 1
LANDS OF HARVILLE**
(C26-117)

**TRACT 3
LANDS OF HARVILLE**
(C26-117)

**TRACT 2
LANDS OF HARVILLE**
(C26-117)


**LANDS OF
A & P
(UNPLATTED)**

**LANDS OF
A & P
(UNPLATTED)**

**LANDS OF
BROWN
(UNPLATTED)**

**TRACT 2A
A PORTION OF LYON BLVD. NW.
PORTIONS OF McMAHON BLVD. NW.
& PORTIONS OF PARADISE HEIGHTS
UNITS 1,2,3,4**
(C26-167)

SCALE: 1"=40'
ZONE ATLAS A-12

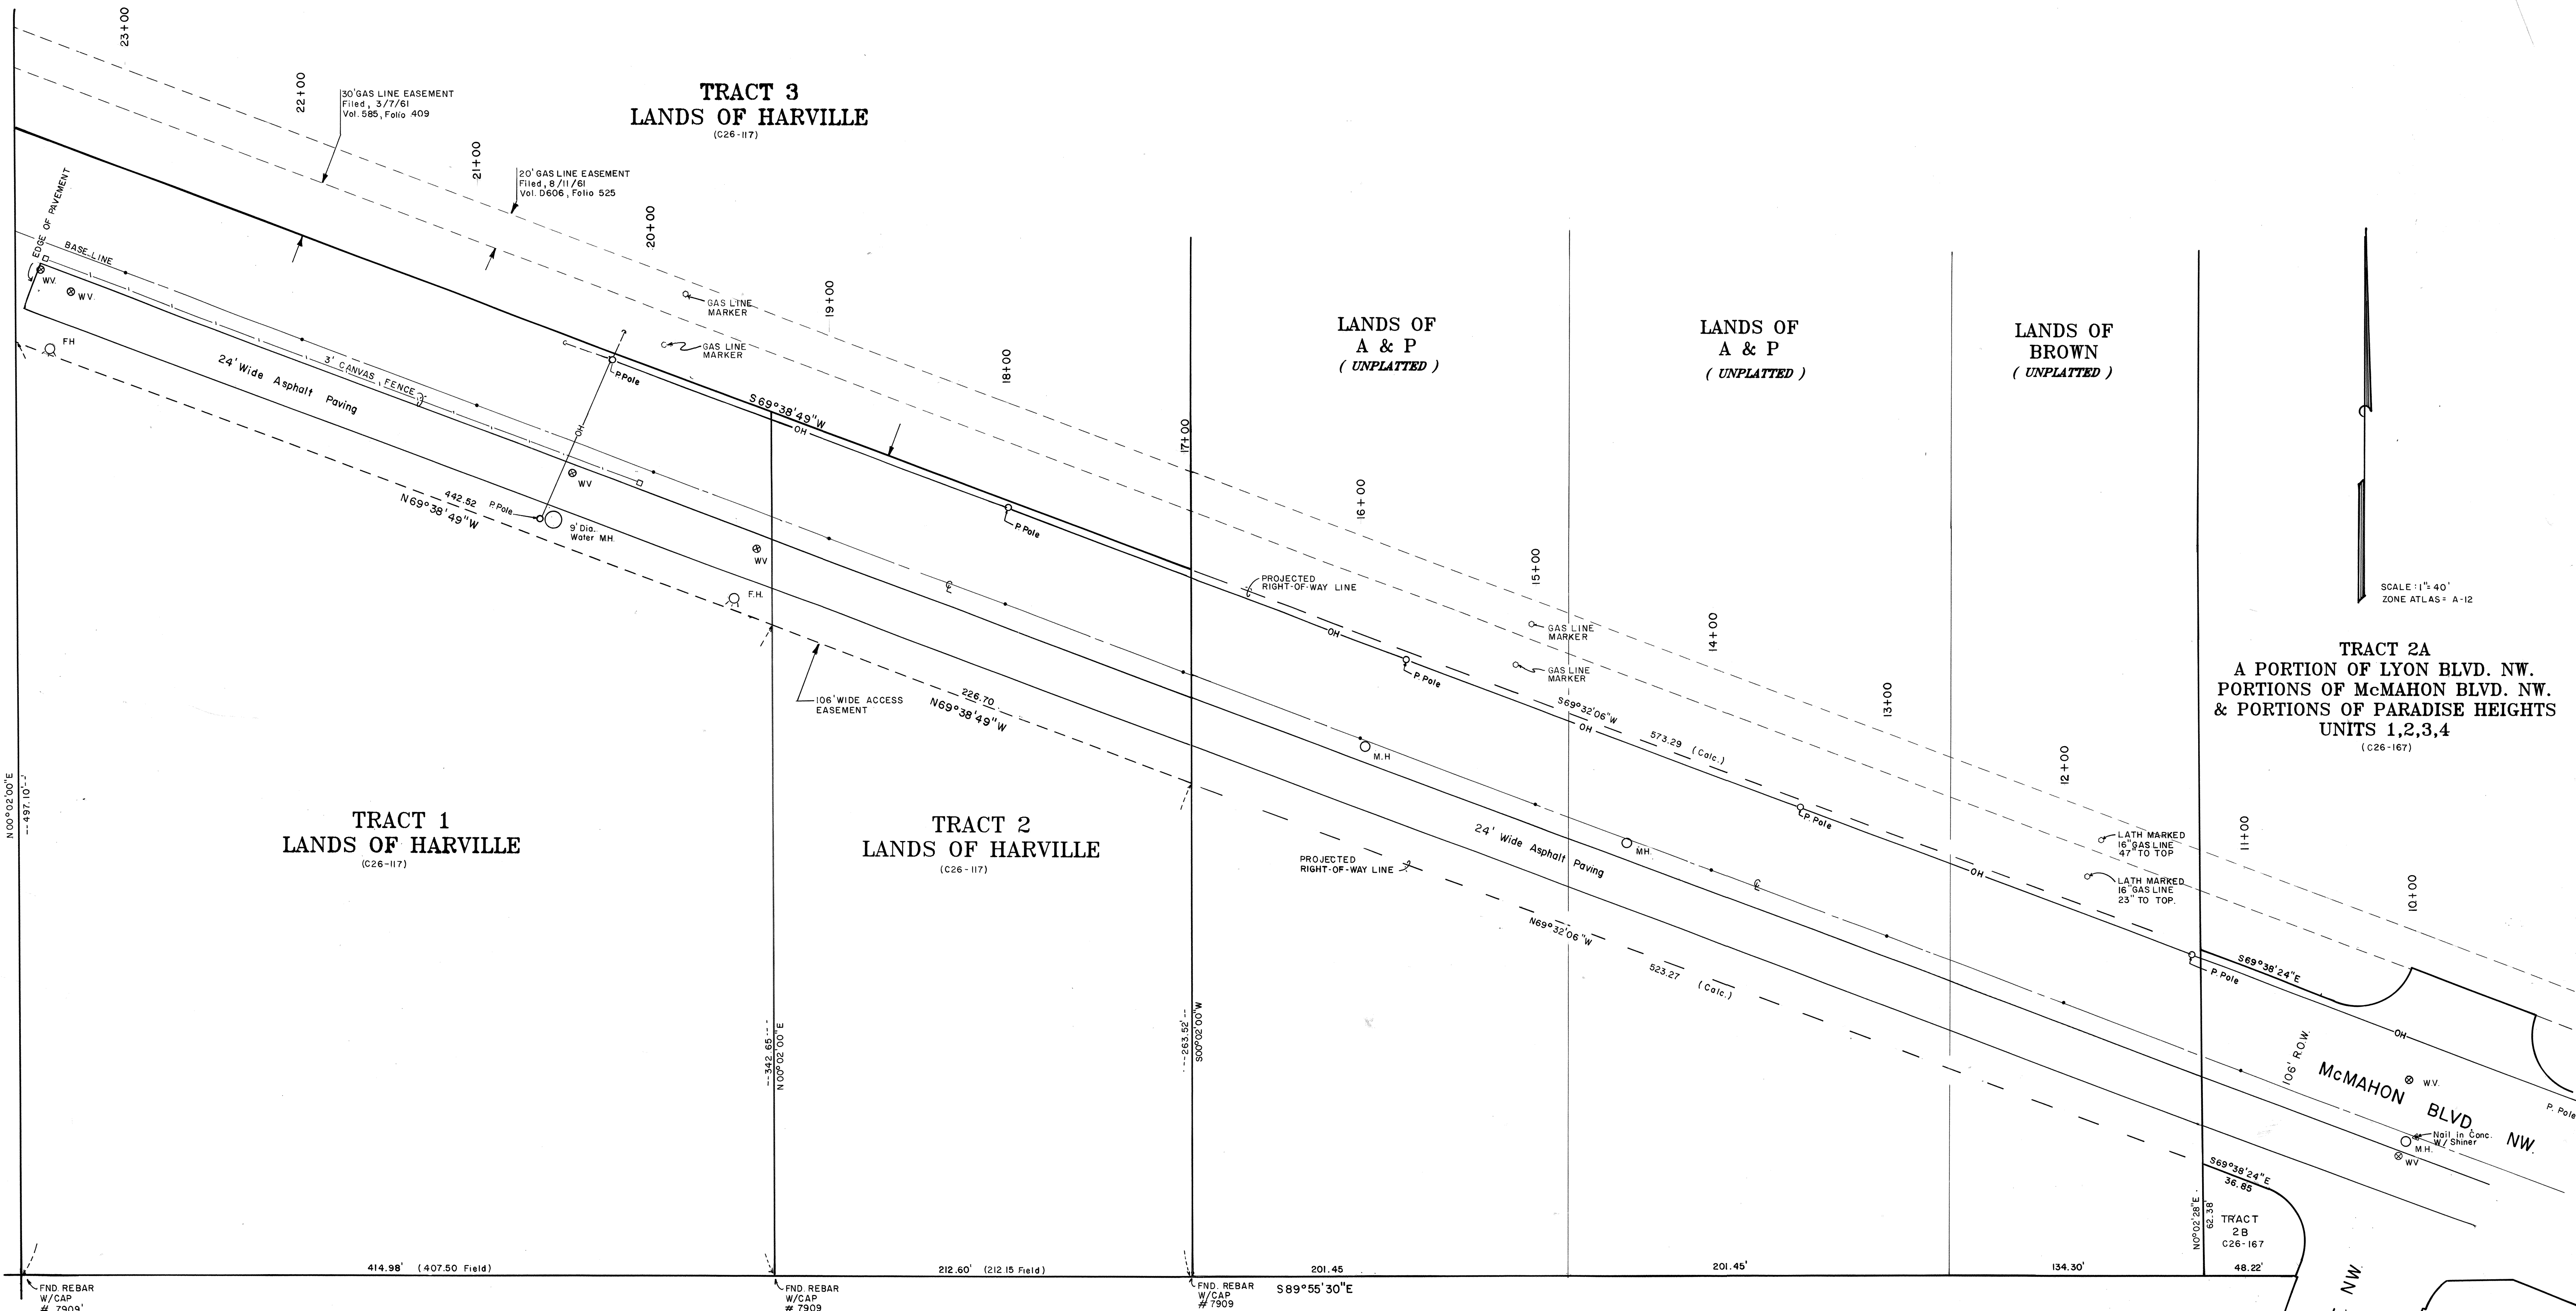

CITY OF ALBUQUERQUE PUBLIC WORKS DEPARTMENT ENGINEERING GROUP		
TITLE: STUDY SHEET FOR UNPLATTED PORTION OF McMAHON BLVD. NW		
DRAWN BY:	A. CANDELARIA	DATE - 062587
CHECKED BY:		DATE
DRAWING NO.	3301	MAP NO. A-12 SHEET 1 OF 1