

TITLE SHEET

LENGTH OF PROJECT 11.778 MILES
LENGTH OF R/W 11.577 MILES

State of New Mexico
County of SANTA FE
I. B. WHITE, being duly sworn, says he is the Chief Highway Engineer of the State of New Mexico, hereinafter designated the Engineer. That the survey of I-40-3(31) on the location of BERNALILLO was made under his direction and under the authority of the State Highway Commission of the State of New Mexico, and that such survey is true, accurate and correct in order that the applicant may obtain the benefits of the Act of February 5, 1948 (Sess. 17) and Department Regulation 25 C.F.R., part 161, subject to any prior existing Right of Adverse Claim.

By: J. B. WHITE
CHIEF HIGHWAY ENGINEER

Sworn and subscribed to me this ____ day of _____, 19__.

My Commission Expires: _____


State of New Mexico
County of SANTA FE
I. B. WHITE, being duly sworn, says he is hereinafter designated the applicant. That the survey of I-40-3(31) on the location of BERNALILLO was made under his direction and under the authority of the State Highway Commission of the State of New Mexico and that such survey is accurate in order that the applicant may obtain the benefits of the Act of February 5, 1948 (Sess. 17) and Department Regulation 25 C.F.R., part 161, subject to any prior existing Right of Adverse Claim.

By: J. B. WHITE
CHIEF HIGHWAY ENGINEER

Sworn and subscribed to me this ____ day of _____, 19__.

My Commission Expires: _____

S A N D O V A L C O U N T Y

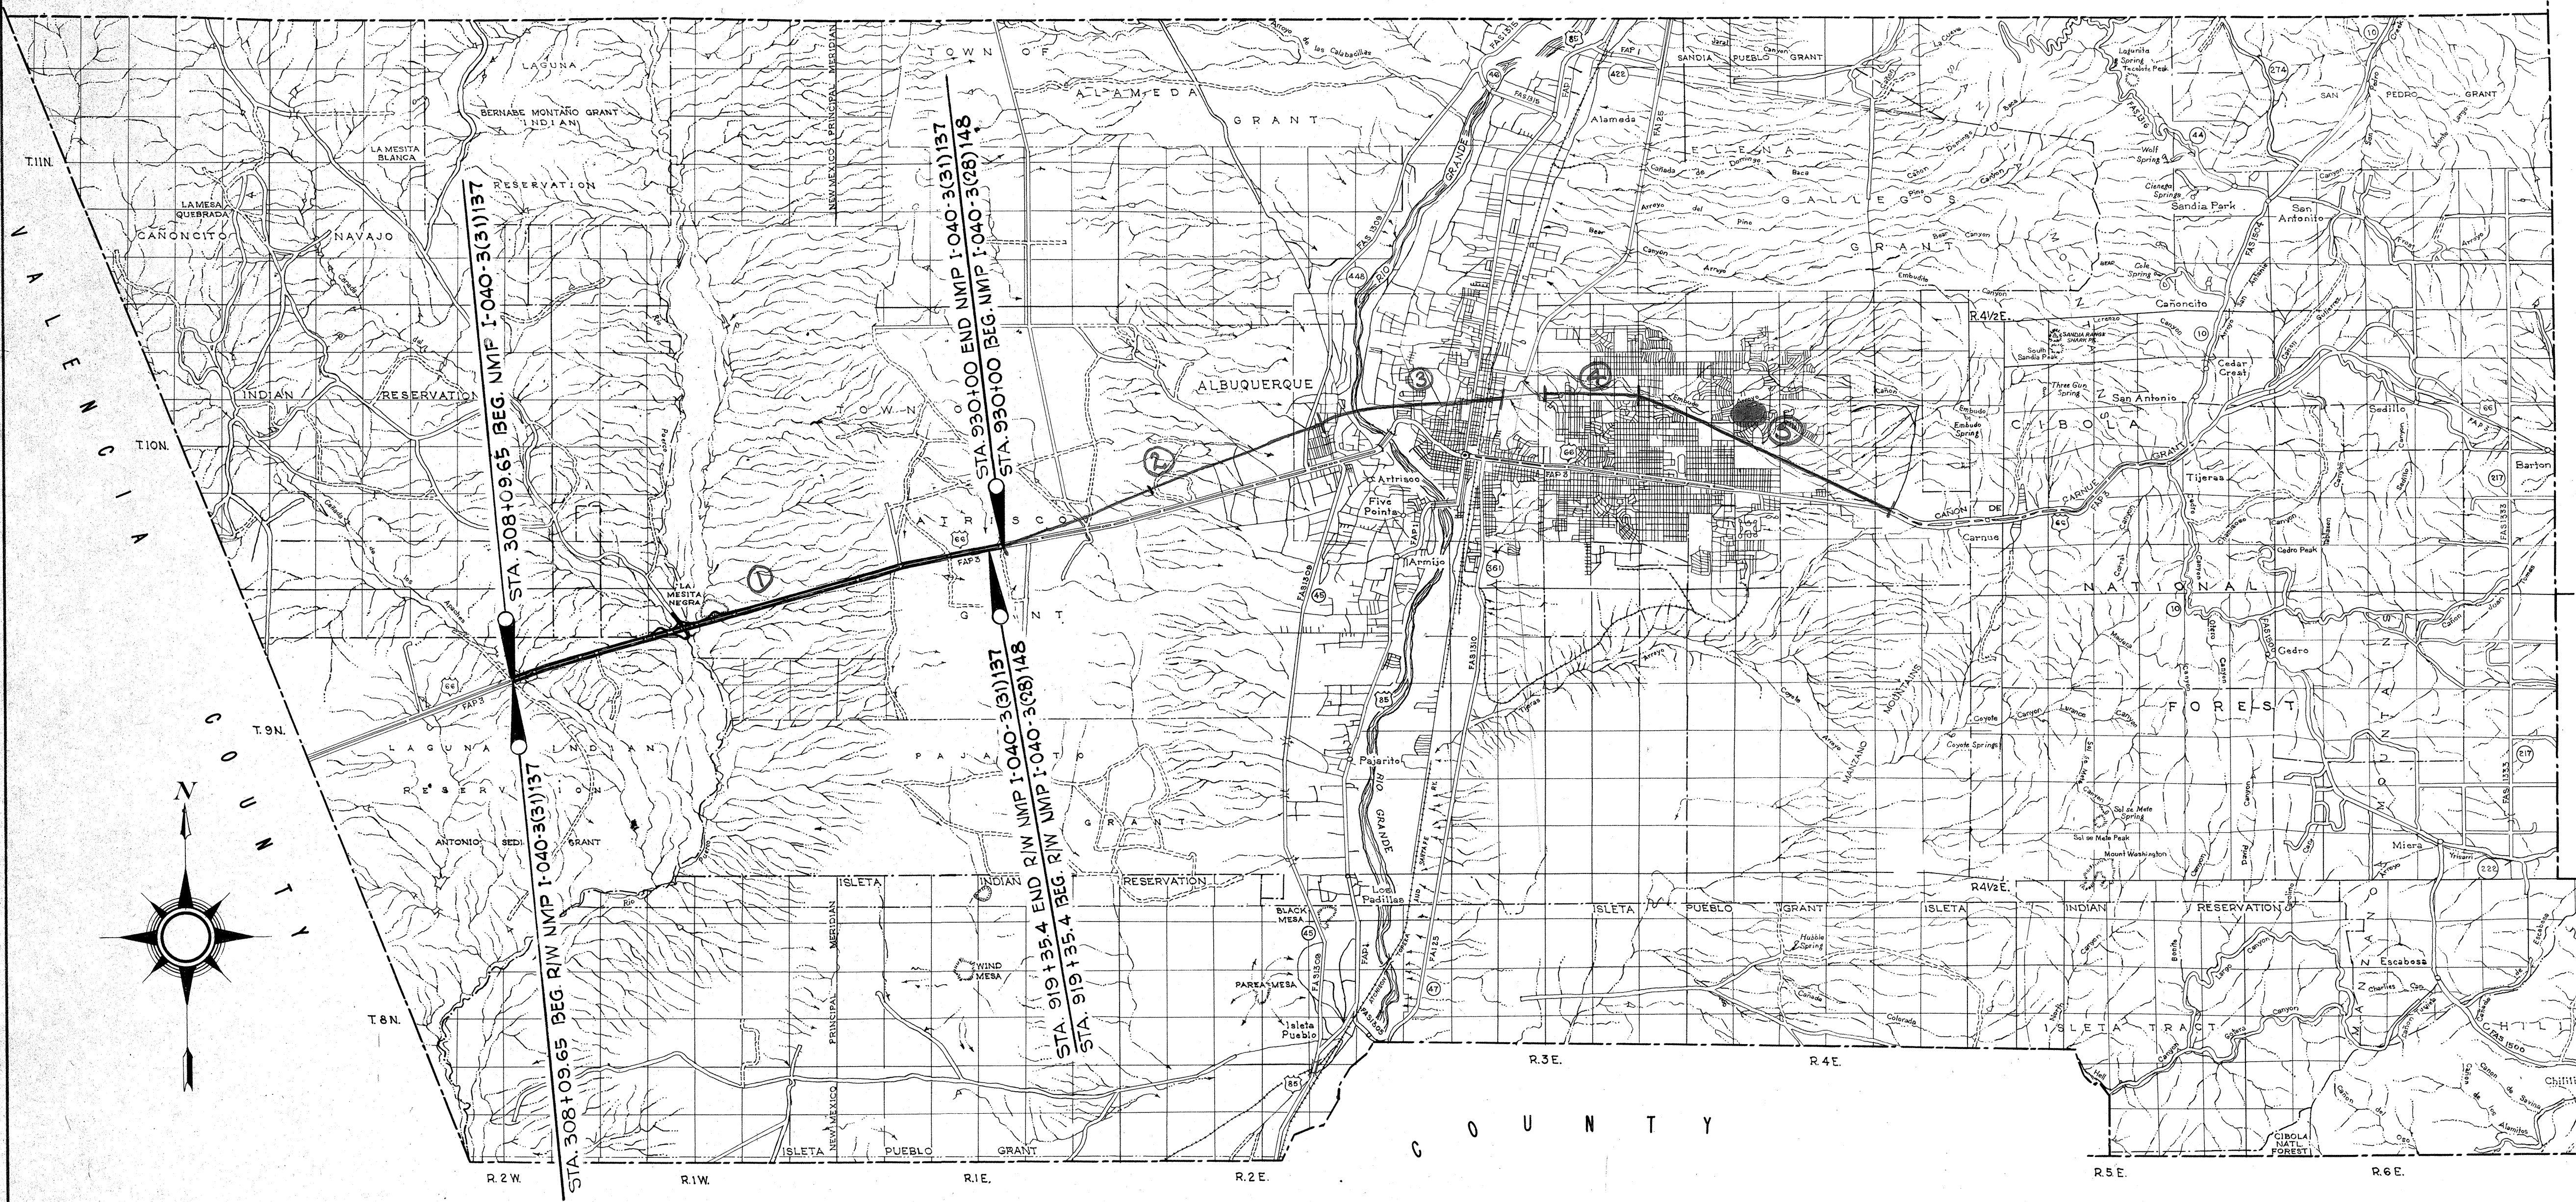

1

APPROVED _____ DATE _____ 196

CHIEF HIGHWAY ENGINEER

BY _____
RIGHT OF WAY MANAGER

DEPARTMENT OF COMMERCE
BUREAU OF PUBLIC ROADS

APPROVED: _____ DATE _____
DIVISION ENGINEER

RECEIVED
PLANNING DEPARTMENT
MAY 18 1966
AM 7:18 PM 5:16

NEW MEXICO STATE HIGHWAY COMMISSION


RIGHT OF WAY MAP
NEW MEXICO PROJECT NO.

I-40-3(31)137

BERNALILLO COUNTY
SCALE 1" = 1 MILE
SHEET 1 OF 12

ACCESS CONTROLLED

NOTE BOOK	SURVEY	TRACED	EXAMINED	FINISHED	HIGHWAY
6800-T		MADELLA		JAN. '66	

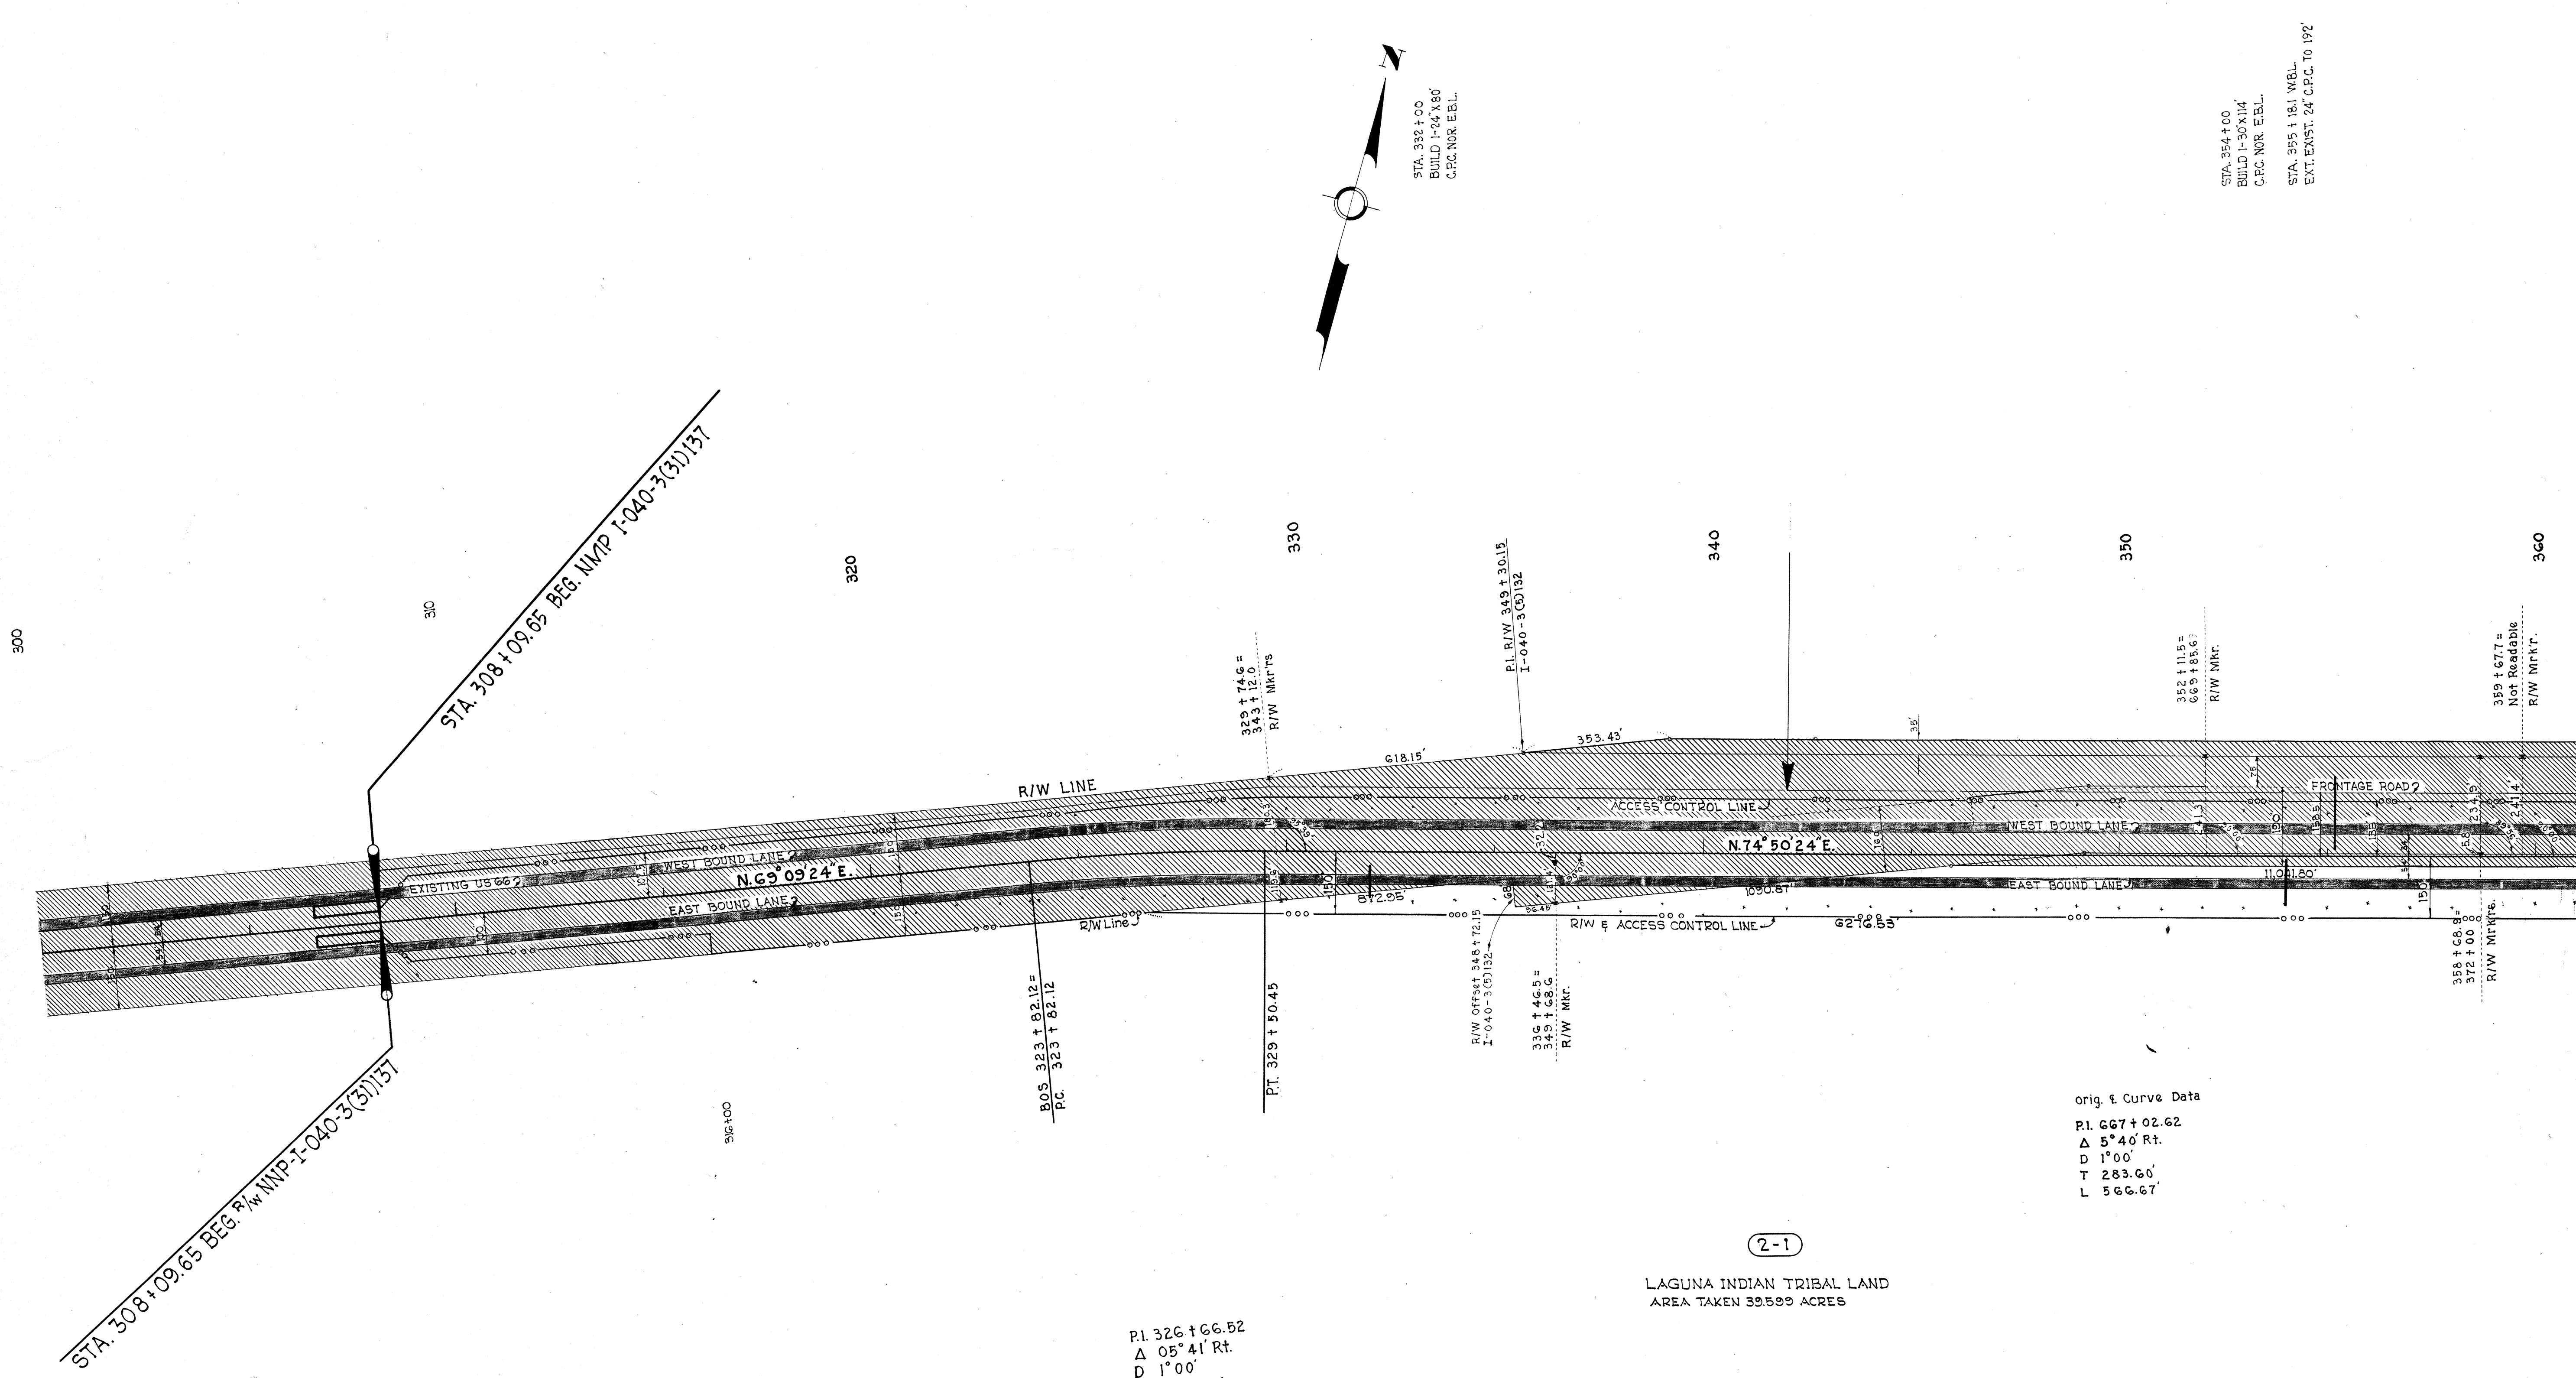

---o--- Designates Line of Access Control.
 ***** Designates Limits of Cut or Fill Slopes as Per Plans.
 Cross-hatched Area is Right of Way Secured Under FI-003-B(5) & I-40-3(5)132.

PI. 326+66.52
 Δ 05° 41' Rt.
 D 1° 00'
 T 284.40'
 L 568.33'

(2-1)
 LAGUNA INDIAN TRIBAL LAND
 AREA TAKEN 33500 ACRES


Orig. & Curve Data
 PI. 667+02.62
 Δ 5° 40' Rt.
 D 1° 00'
 T 283.60'
 L 566.67'

ANTONIO SEDILLO GRANT

ACCESS CONTROLLED

RECEIVED
 PLANNING DEPARTMENT
 MAY 18 1966
 AM 7:09 PM 10:12
 NEW MEXICO STATE HIGHWAY COMMISSION
 RIGHT OF WAY MAP
 NEW MEXICO PROJECT NO.
I-040-3(31)137
 BERNALILLO COUNTY
 SCALE 1" = 200' SHEET 2 OF 12

NOTE BOOK	SURVEY	TRACED	EASEMENTS	FINALED	HIGHWAY
C500 - T		M.A. TRUJILLO			
		JAN. '65			

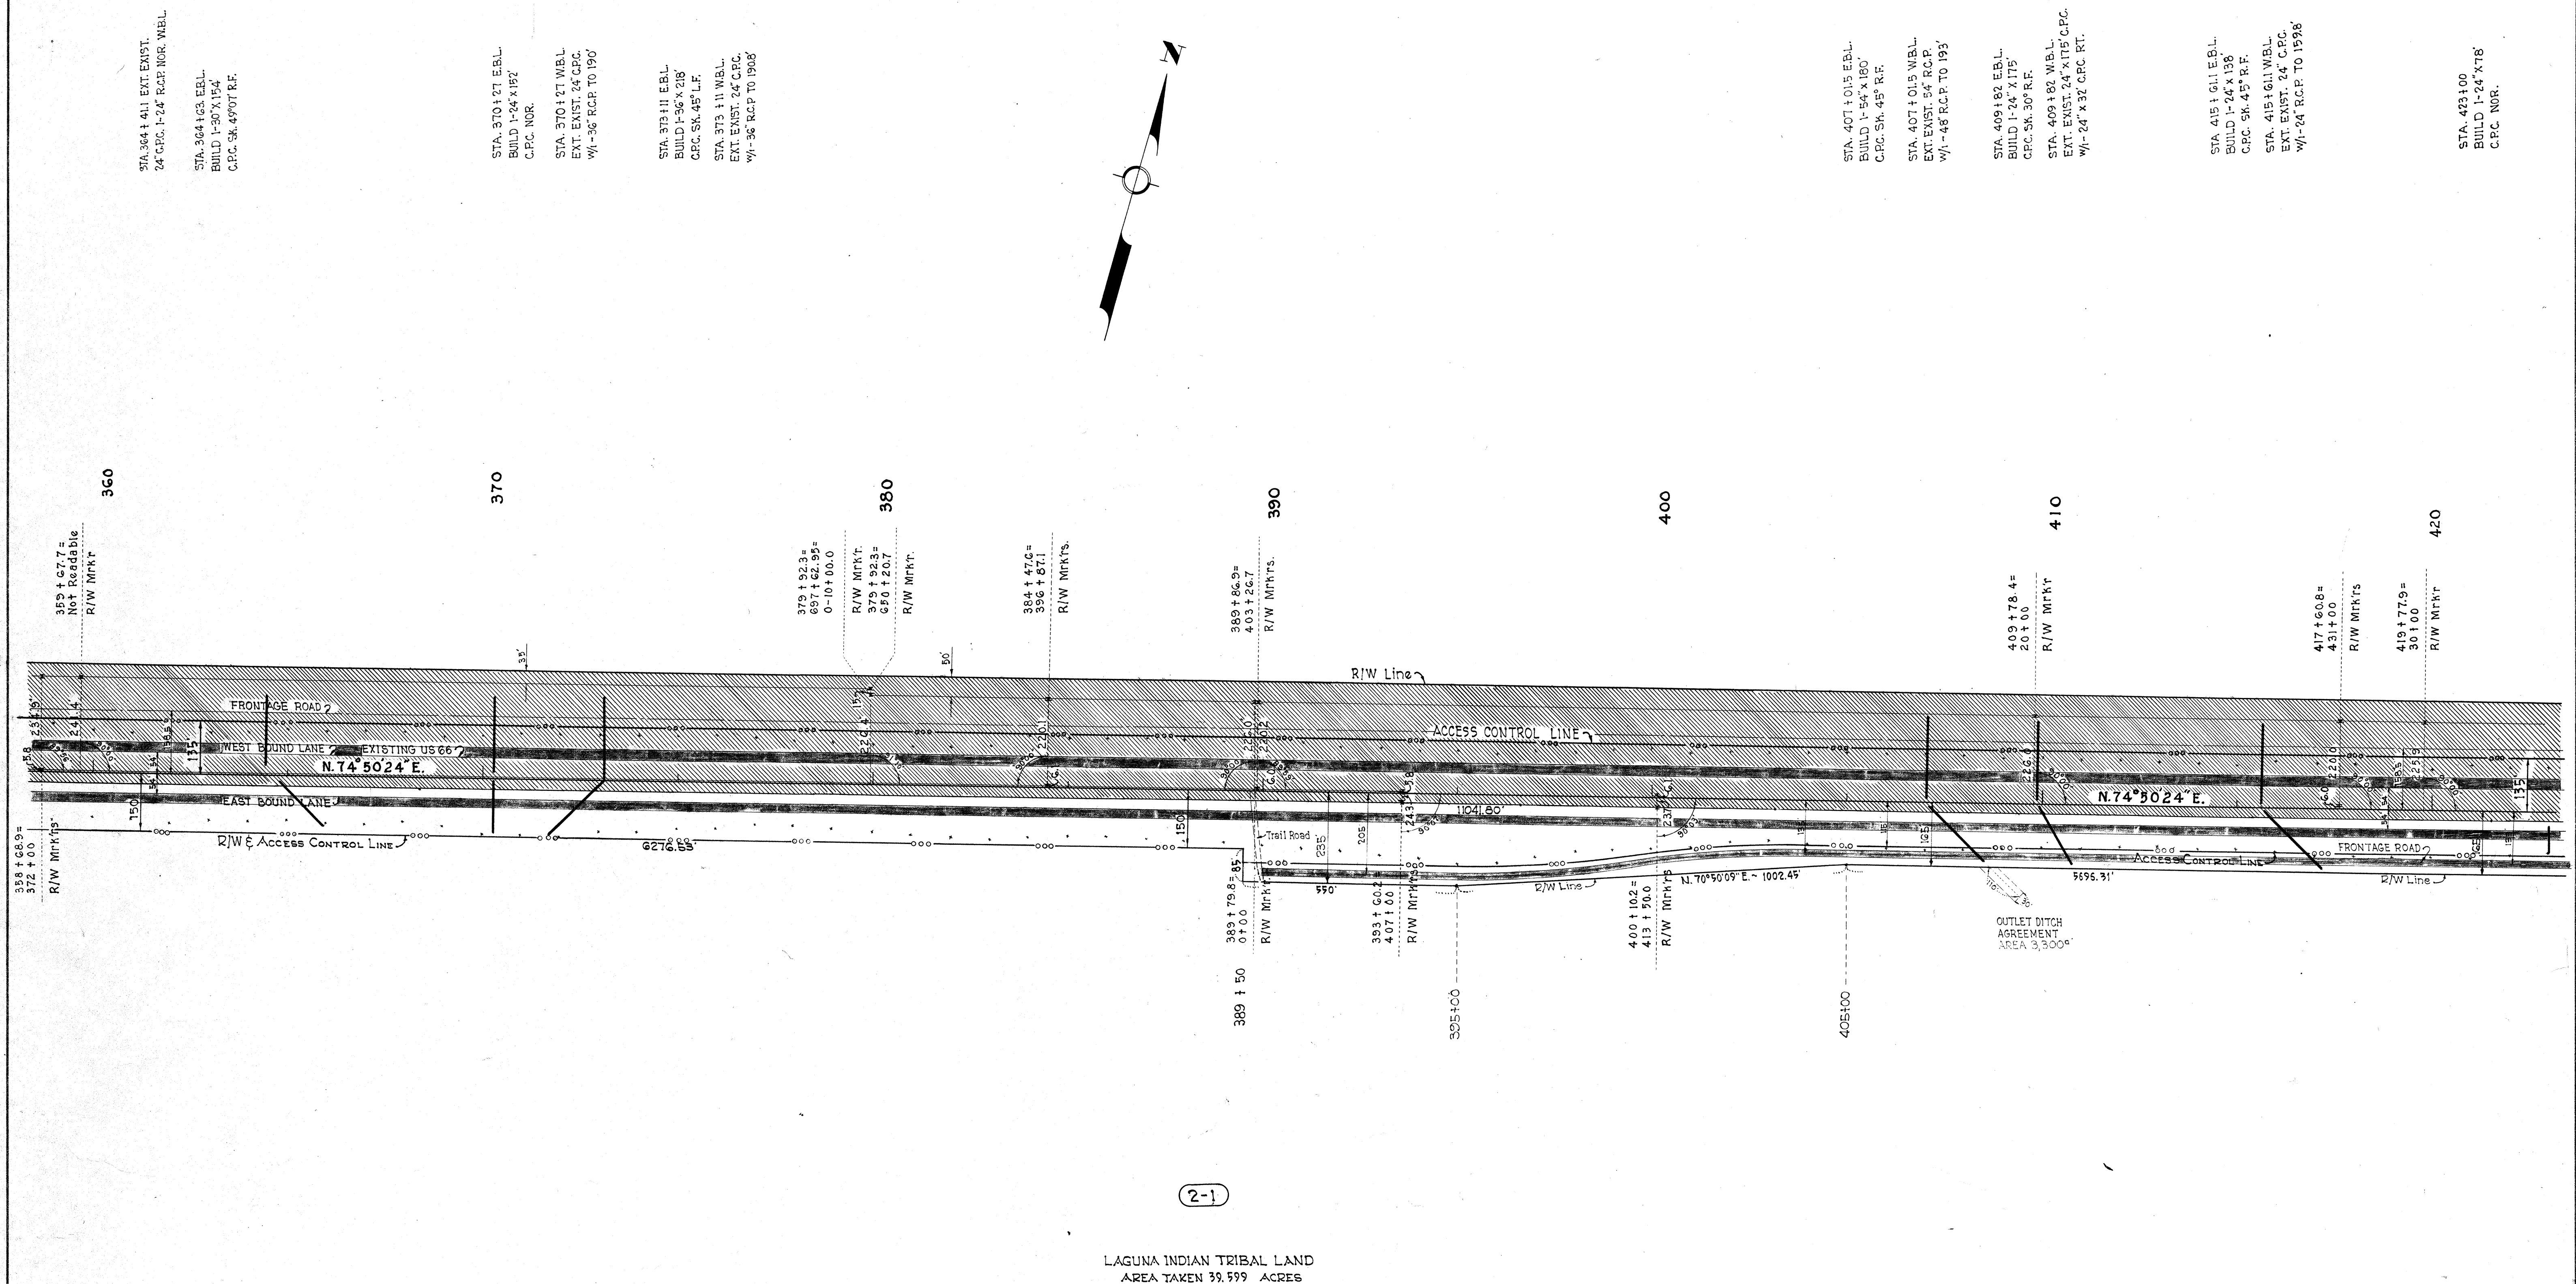


—ooo— Designates Line of Access Control.
 x x x x x Designates Limits of Cut or Fill
 Slopes as Per Plans.
 Cross-hatched Area is Right of Way
 Secured Under F1-008-3(3) & 1-040-3(5)132.

ANTONIO SEDILLO GRANT

ACCESS CONTROLLED

18
 RECEIVED
 PLANNING DEPARTMENT
 MAY 18 1966
 AM PM
 7:30 10:11 12:12 3:45 6
 ▲
 NEW MEXICO STATE HIGHWAY COMMISSION
 RIGHT OF WAY MAP
 NEW MEXICO PROJECT NO.
 I-040-3(31)137
 BERNALILLO COUNTY
 SCALE 1" = 200' SHEET 3 OF 12

NOTE BOOK	SURVEY	TRACED	EXAMINER'S	FINISHED	HIGHWAY
8500-T	MATRIULLO	JAN. 28			

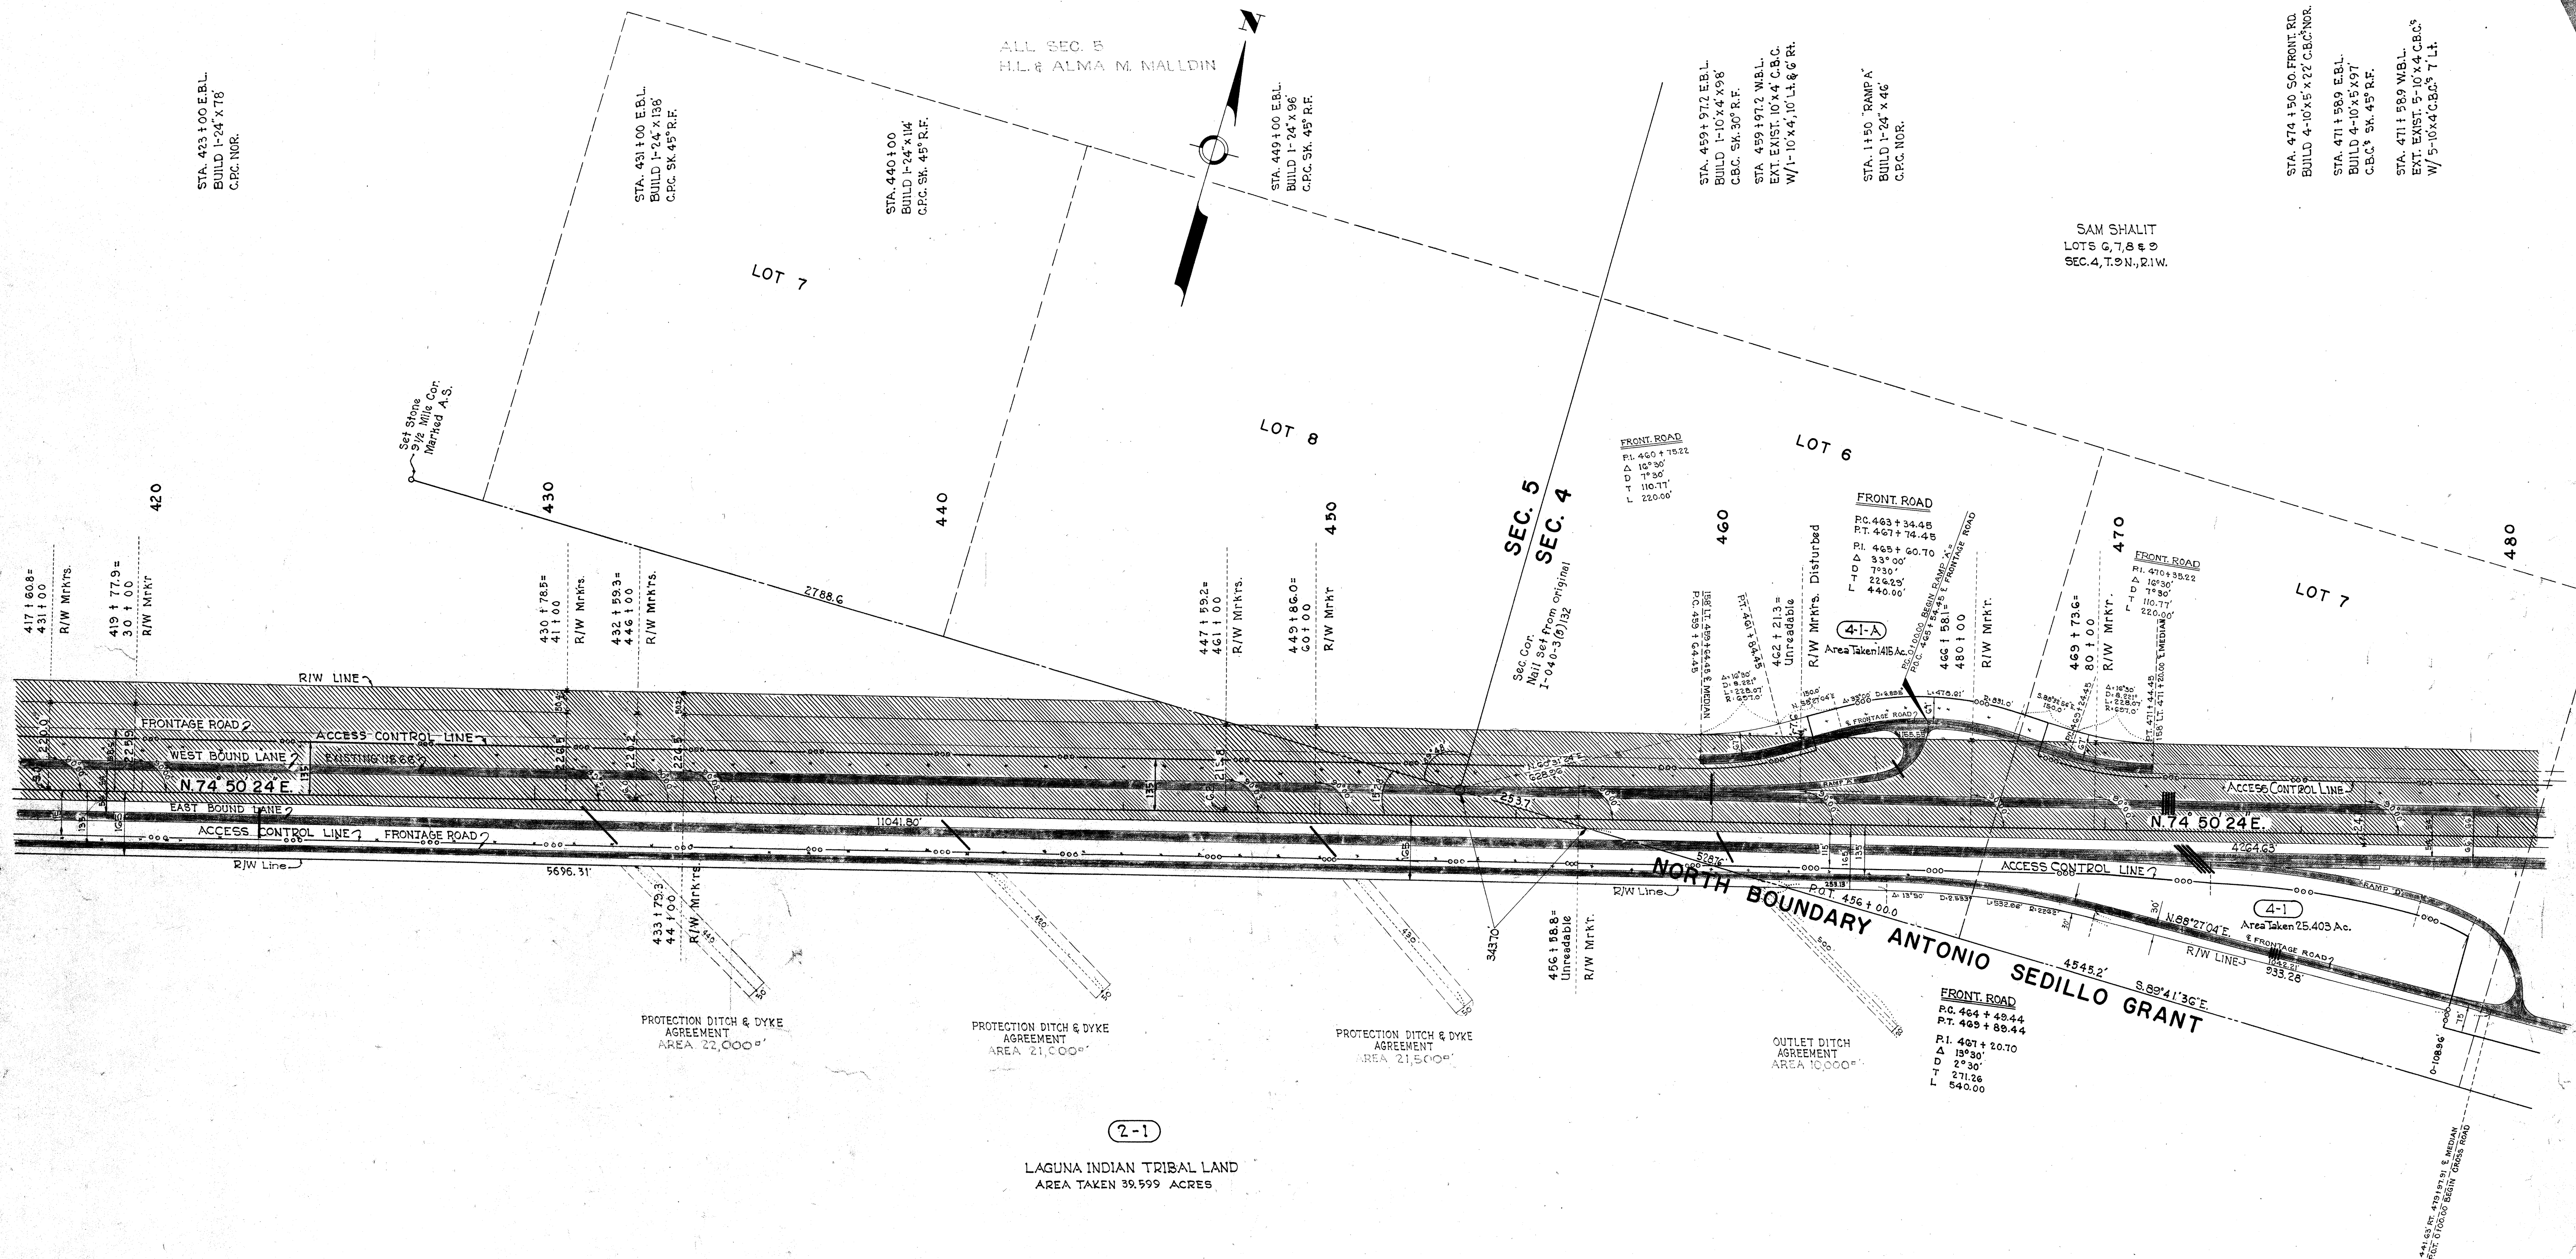

—oo— Designates Line of Access Control.
 ***** Designates Limits of Cut or Fill Slopes as Per Plans.
 Cross-hatched Area is Right of Way Secured Under F1-003-3(3) & I-040-3(5)132.


ANTONIO SEDILLO GRANT

T.9N.; R.1W.

ACCESS CONTROLLED

NEW MEXICO STATE HIGHWAY COMMISSION
 RIGHT OF WAY MAP
 NEW MEXICO PROJECT NO.
I-040-3(3)137
 BERNALILLO COUNTY
 SCALE 1"=200' SHEET 4 OF 12

NOTE BOOK	SURVEY	TRAINED	LABORERS	FINISHED	HIGHWAY
6500-T	JAN 65				

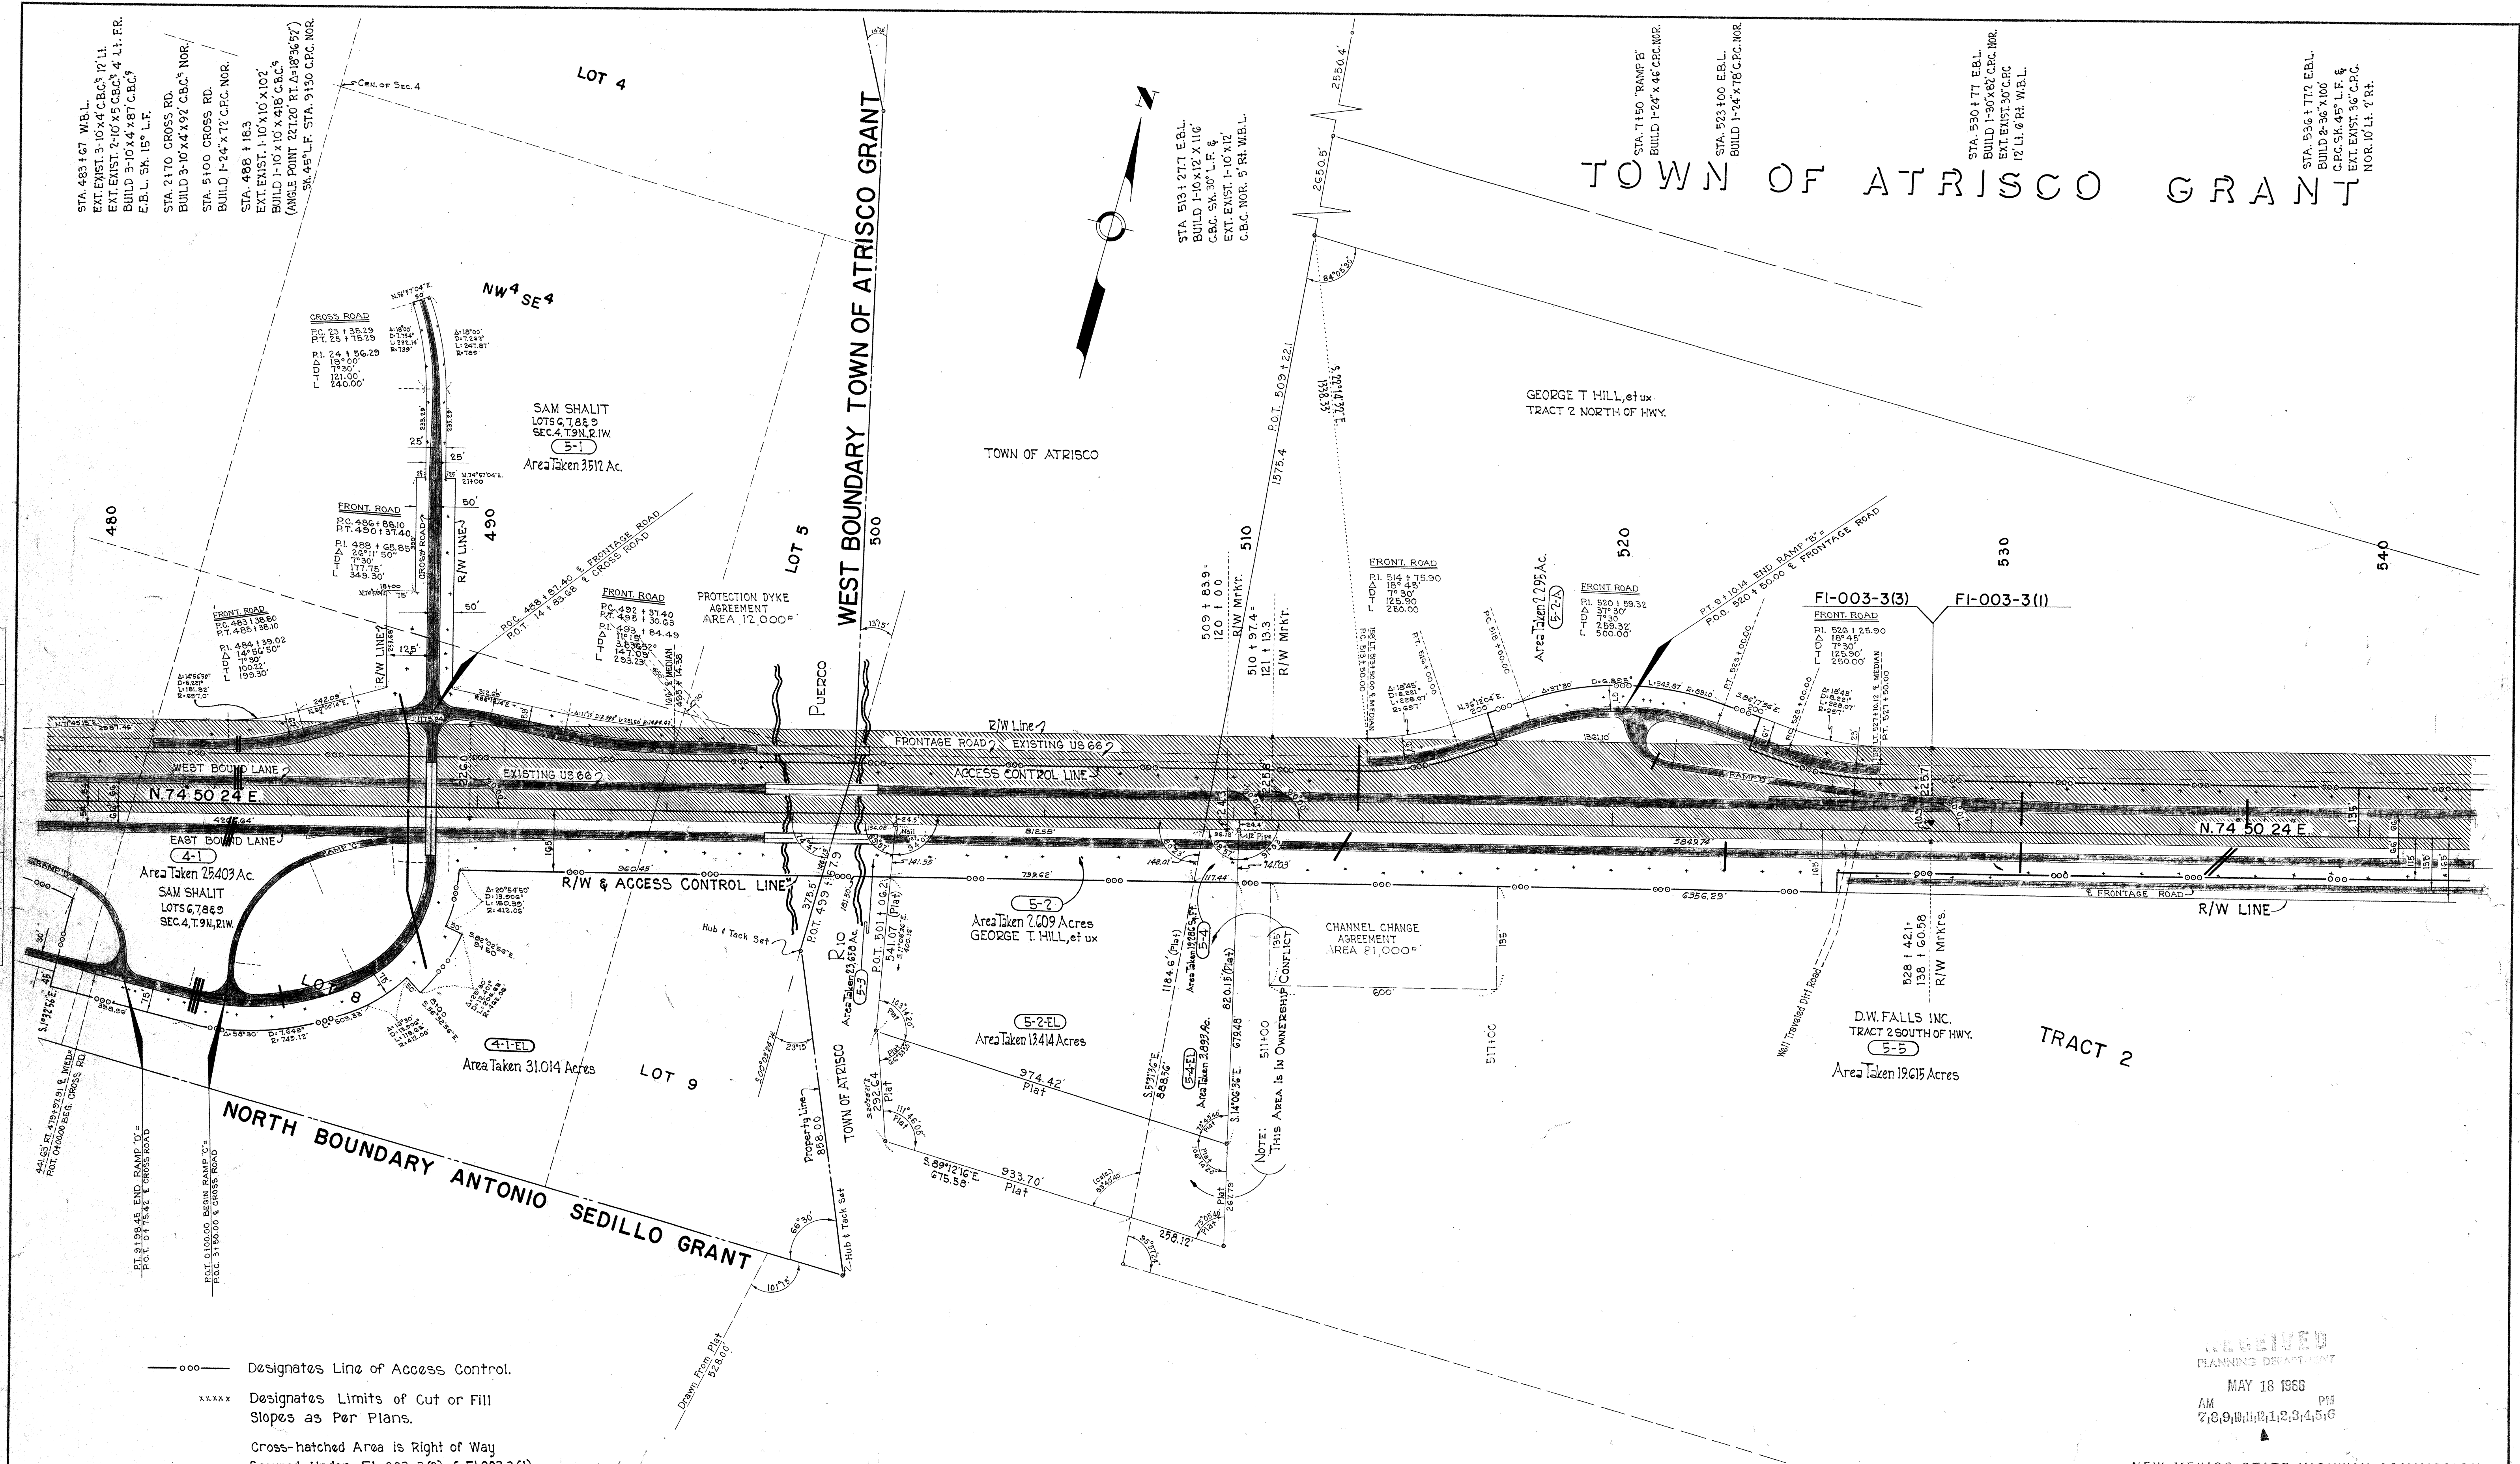

---o--- Designates Line of Access Control.
 x x x x x Designates Limits of Cut or Fill Slopes as Per Plans.
 Cross-hatched Area is Right of Way Secured Under FI-003-3(3), & FI-003-3(1)


T.9N.R.1W.

ACCESS CONTROLLED

RECEIVED
 PLANNING DEPARTMENT
 MAY 18 1966
 AM 7:18, 9:10, 11:21, 2:34, 5:16 PM

NEW MEXICO STATE HIGHWAY COMMISSION
 RIGHT OF WAY MAP
 NEW MEXICO PROJECT NO.
I-040-3(3)137
 BERNALILLO COUNTY
 SCALE 1"=200' SHEET 5 OF 12

NOTE BOOK	SURVEY	TRACED	EMENDMENTS	FINALED	HIGHWAY
6600-T	MATRILLUM	JAN. 68			

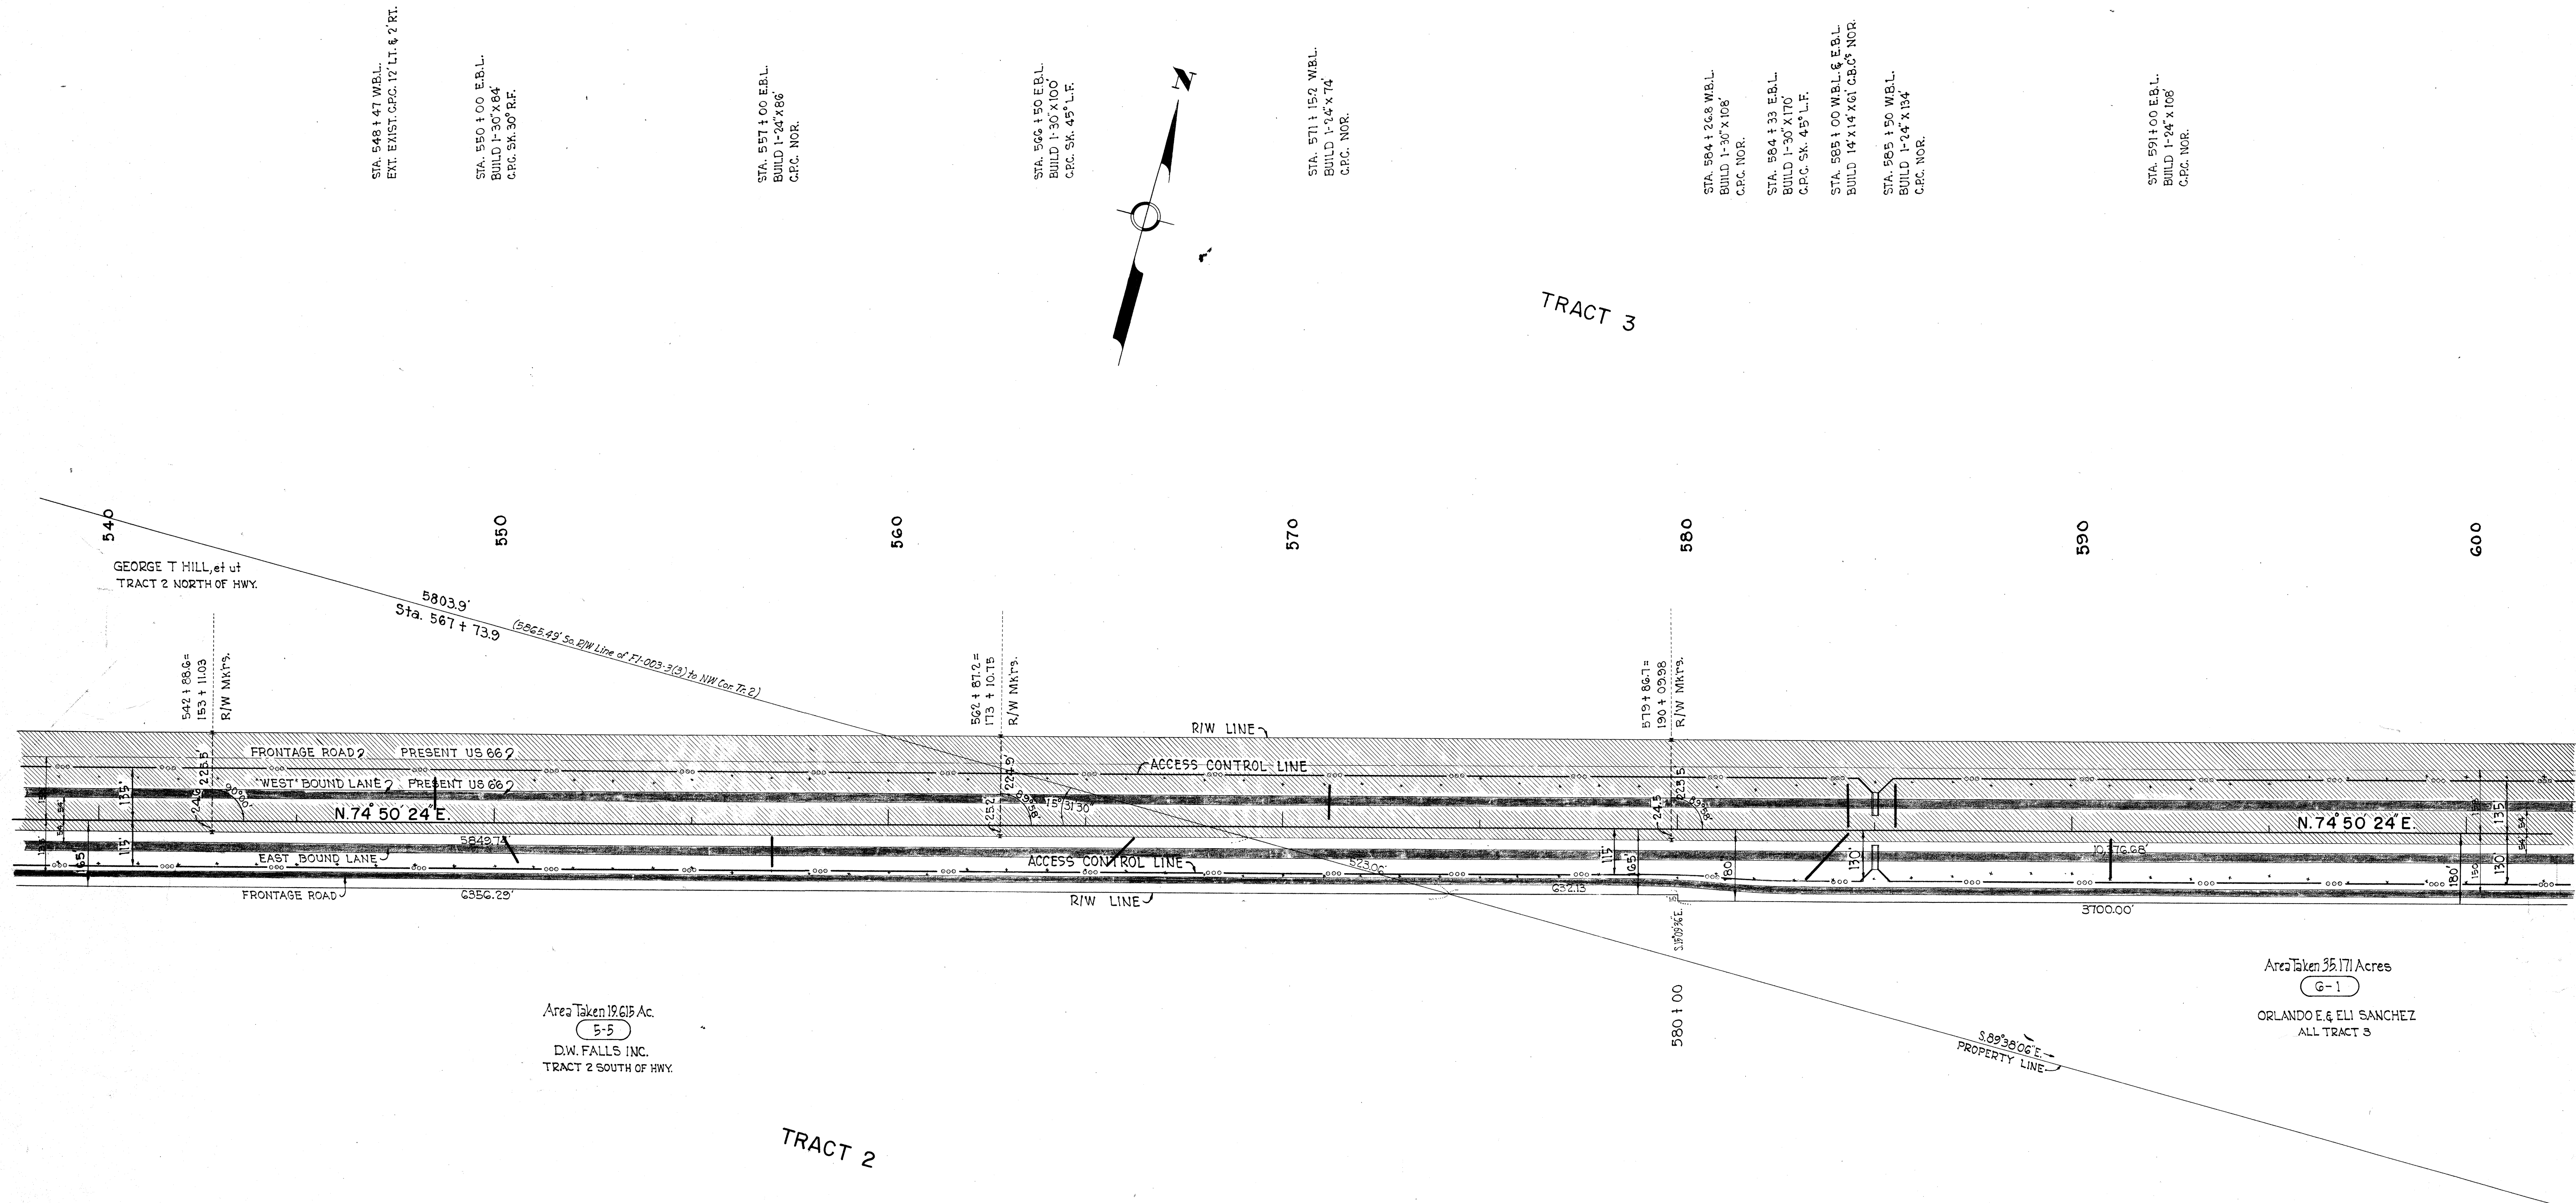

—ooo— Designates Line of Access Control.

***** Designates Limits of Cut or Fill Slopes as Per Plans.

Cross-hatched Area is Right of Way Secured Under F1-003-3(1).


TOWN OF ATRISCO GRANT

ACCESS CONTROLLED

RECEIVED
PLANNING DEPARTMENT
MAY 18 1966
AM 7:18, 9:10, 11:12, 12:34, 5:16 PM

NEW MEXICO STATE HIGHWAY COMMISSION
RIGHT OF WAY MAP
NEW MEXICO PROJECT NO.
I-040-3(31)137
BERNALILLO COUNTY
SCALE 1" = 200' SHEET 6 OF 12

NOTE BOOK	SURVEY	TRACED	EASEMENTS	FINISHED	HIGHWAY
6500-T		M.A. WALSH	JAN. '68		

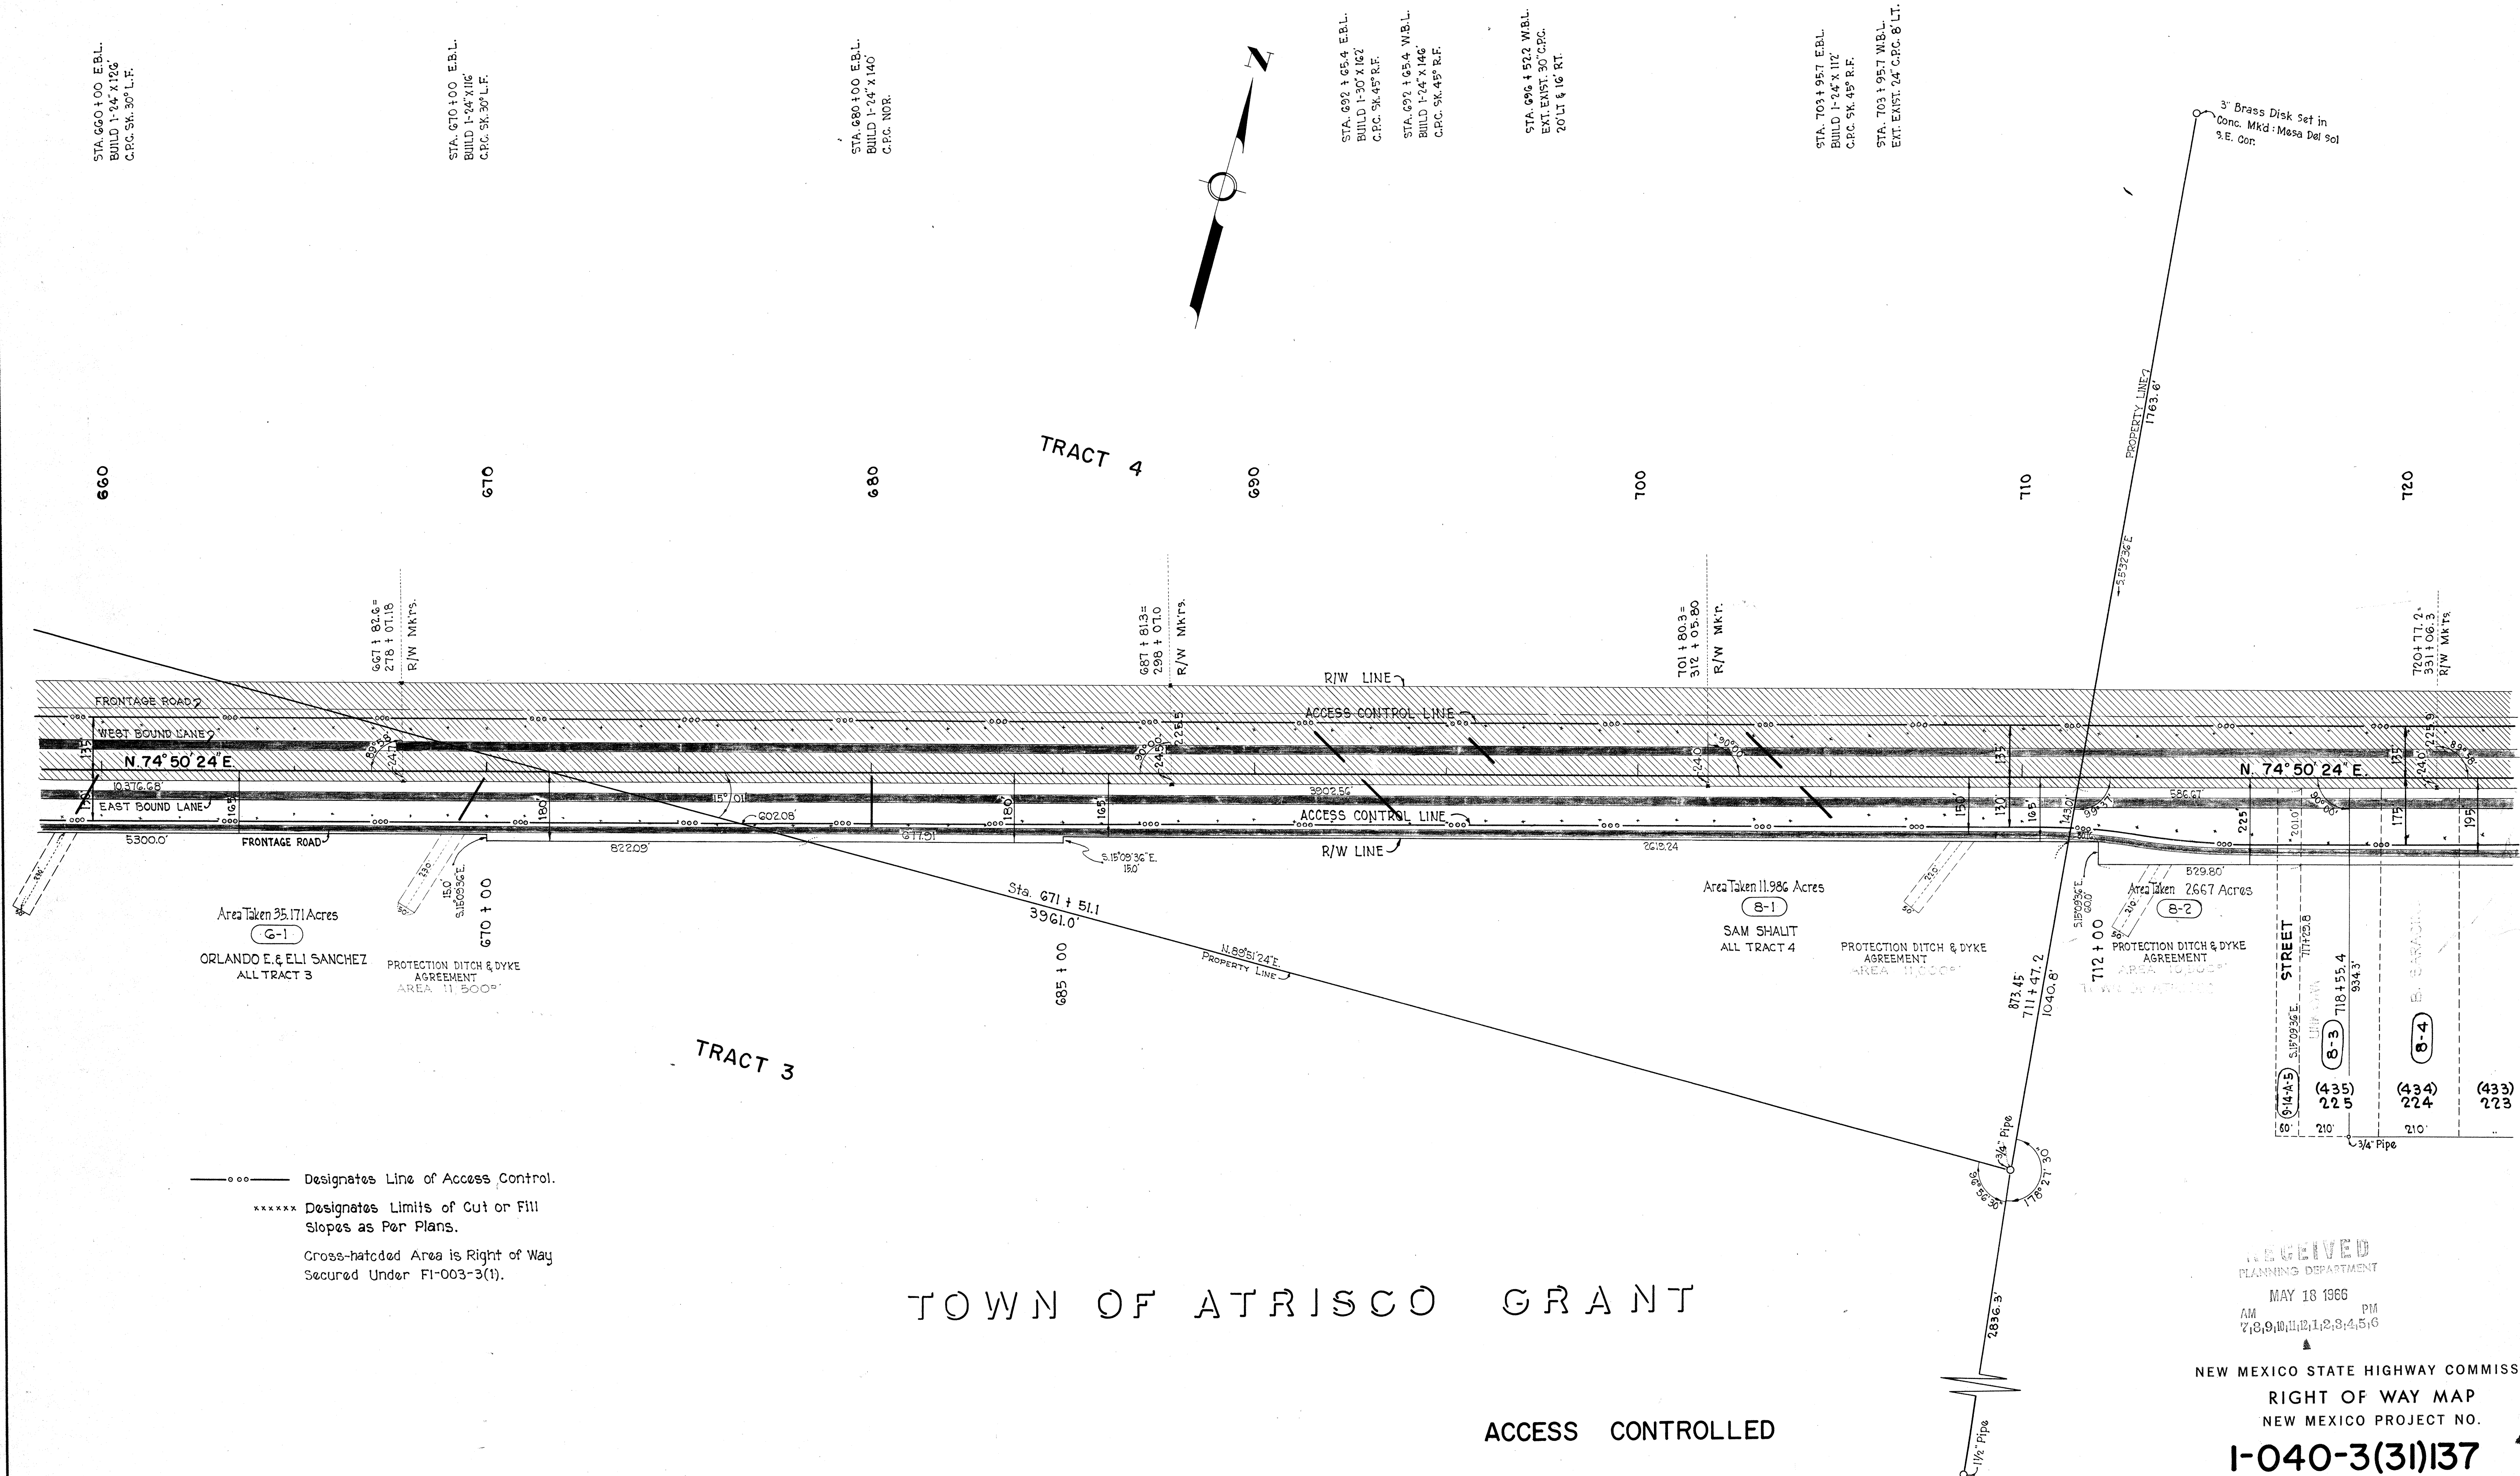


--- Designates Line of Access Control.
 ***** Designates Limits of Cut or Fill Slopes as Per Plans.
 Cross-hatched Area is Right of Way Secured Under FI-003-3(1).

TOWN OF ATRISCO GRANT

ACCESS CONTROLLED

RECEIVED
 PLANNING DEPARTMENT
 MAY 18 1966
 AM 7:39 PM 12:45
 NEW MEXICO STATE HIGHWAY COMMISSION
 RIGHT OF WAY MAP
 NEW MEXICO PROJECT NO.
I-040-3(31)137
 BERNALILLO COUNTY
 SCALE 1"=200' SHEET 8 OF 12


PLAT BOOK	SURVEY	TRACED	ESSENTIALS	FINISHED	HIGHWAY
8800-7	P. 1000				
	JAN. '65				

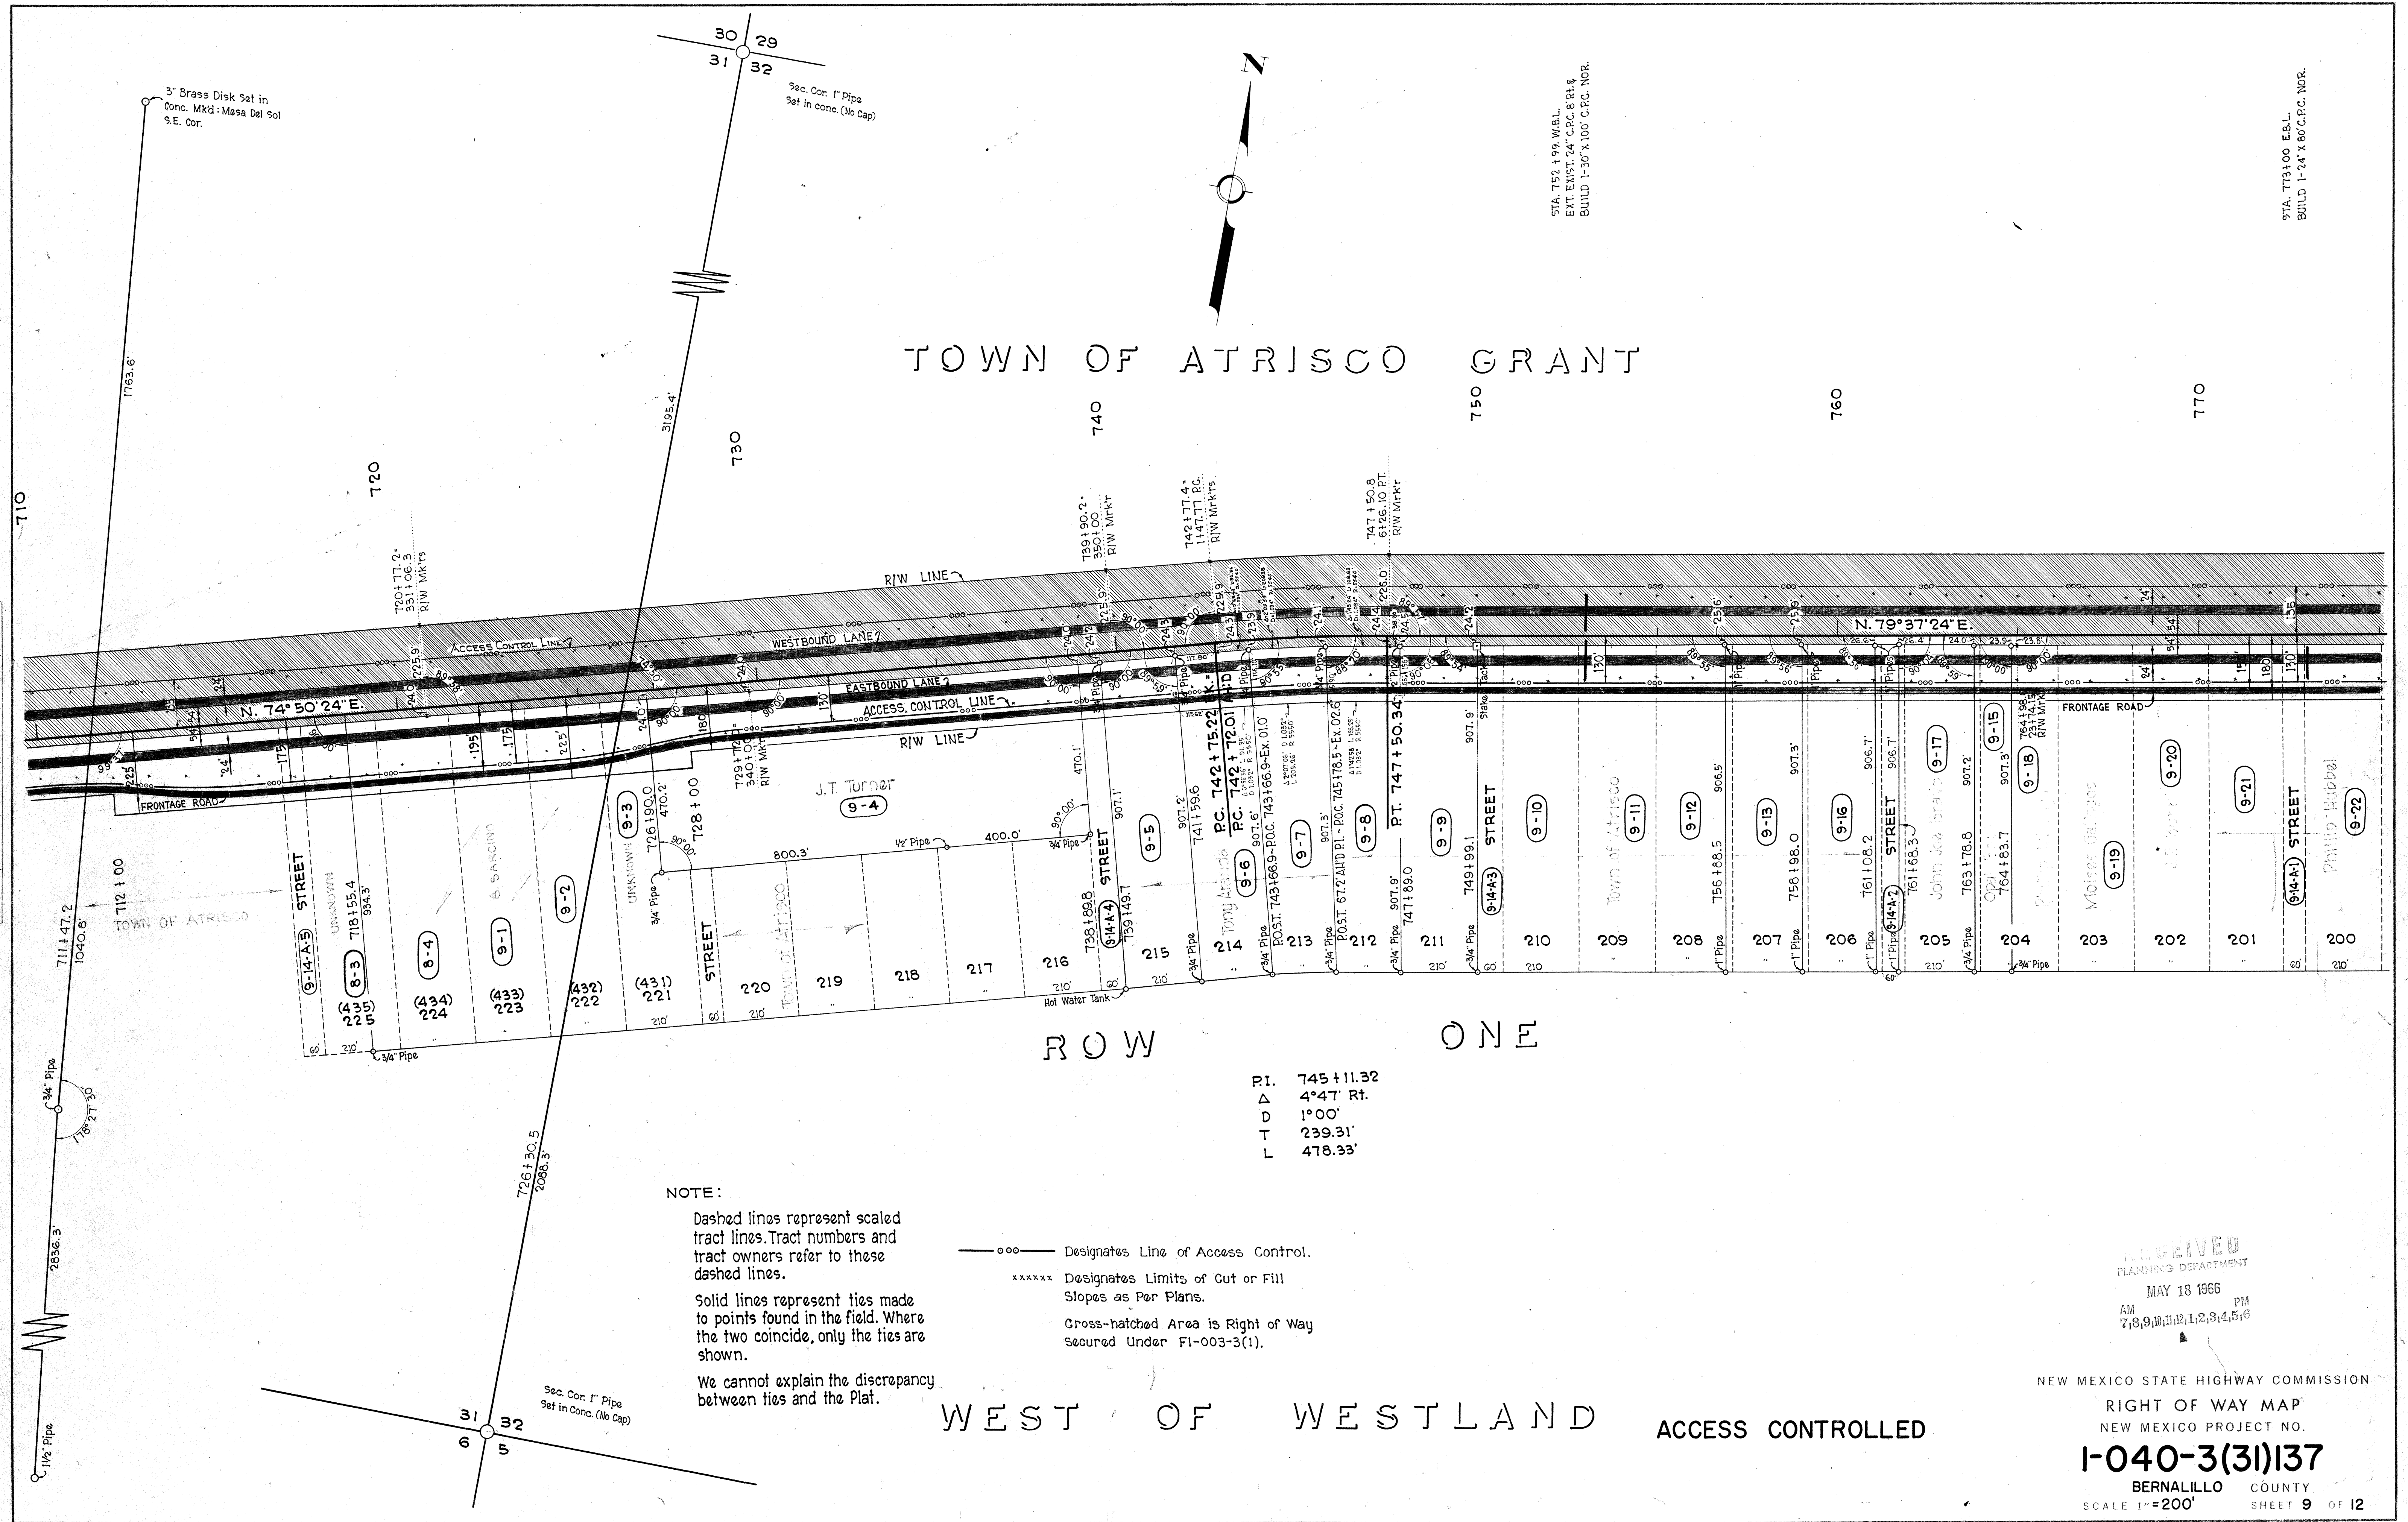

RECEIVED
 PLANNING DEPARTMENT
 MAY 18 1966
 AM 7:18, 9:10, 11:21, 2:34, 4:51, 6 PM

NEW MEXICO STATE HIGHWAY COMMISSION
 RIGHT OF WAY MAP
 NEW MEXICO PROJECT NO.
I-040-3(31)137
 BERNALILLO COUNTY
 SCALE 1"=200'
 SHEET 9 OF 12

NOTE BOOK SURVEY TRACED CASEMENTS FINISHED HIGHWAY
6500-T PEACA JAN. 68

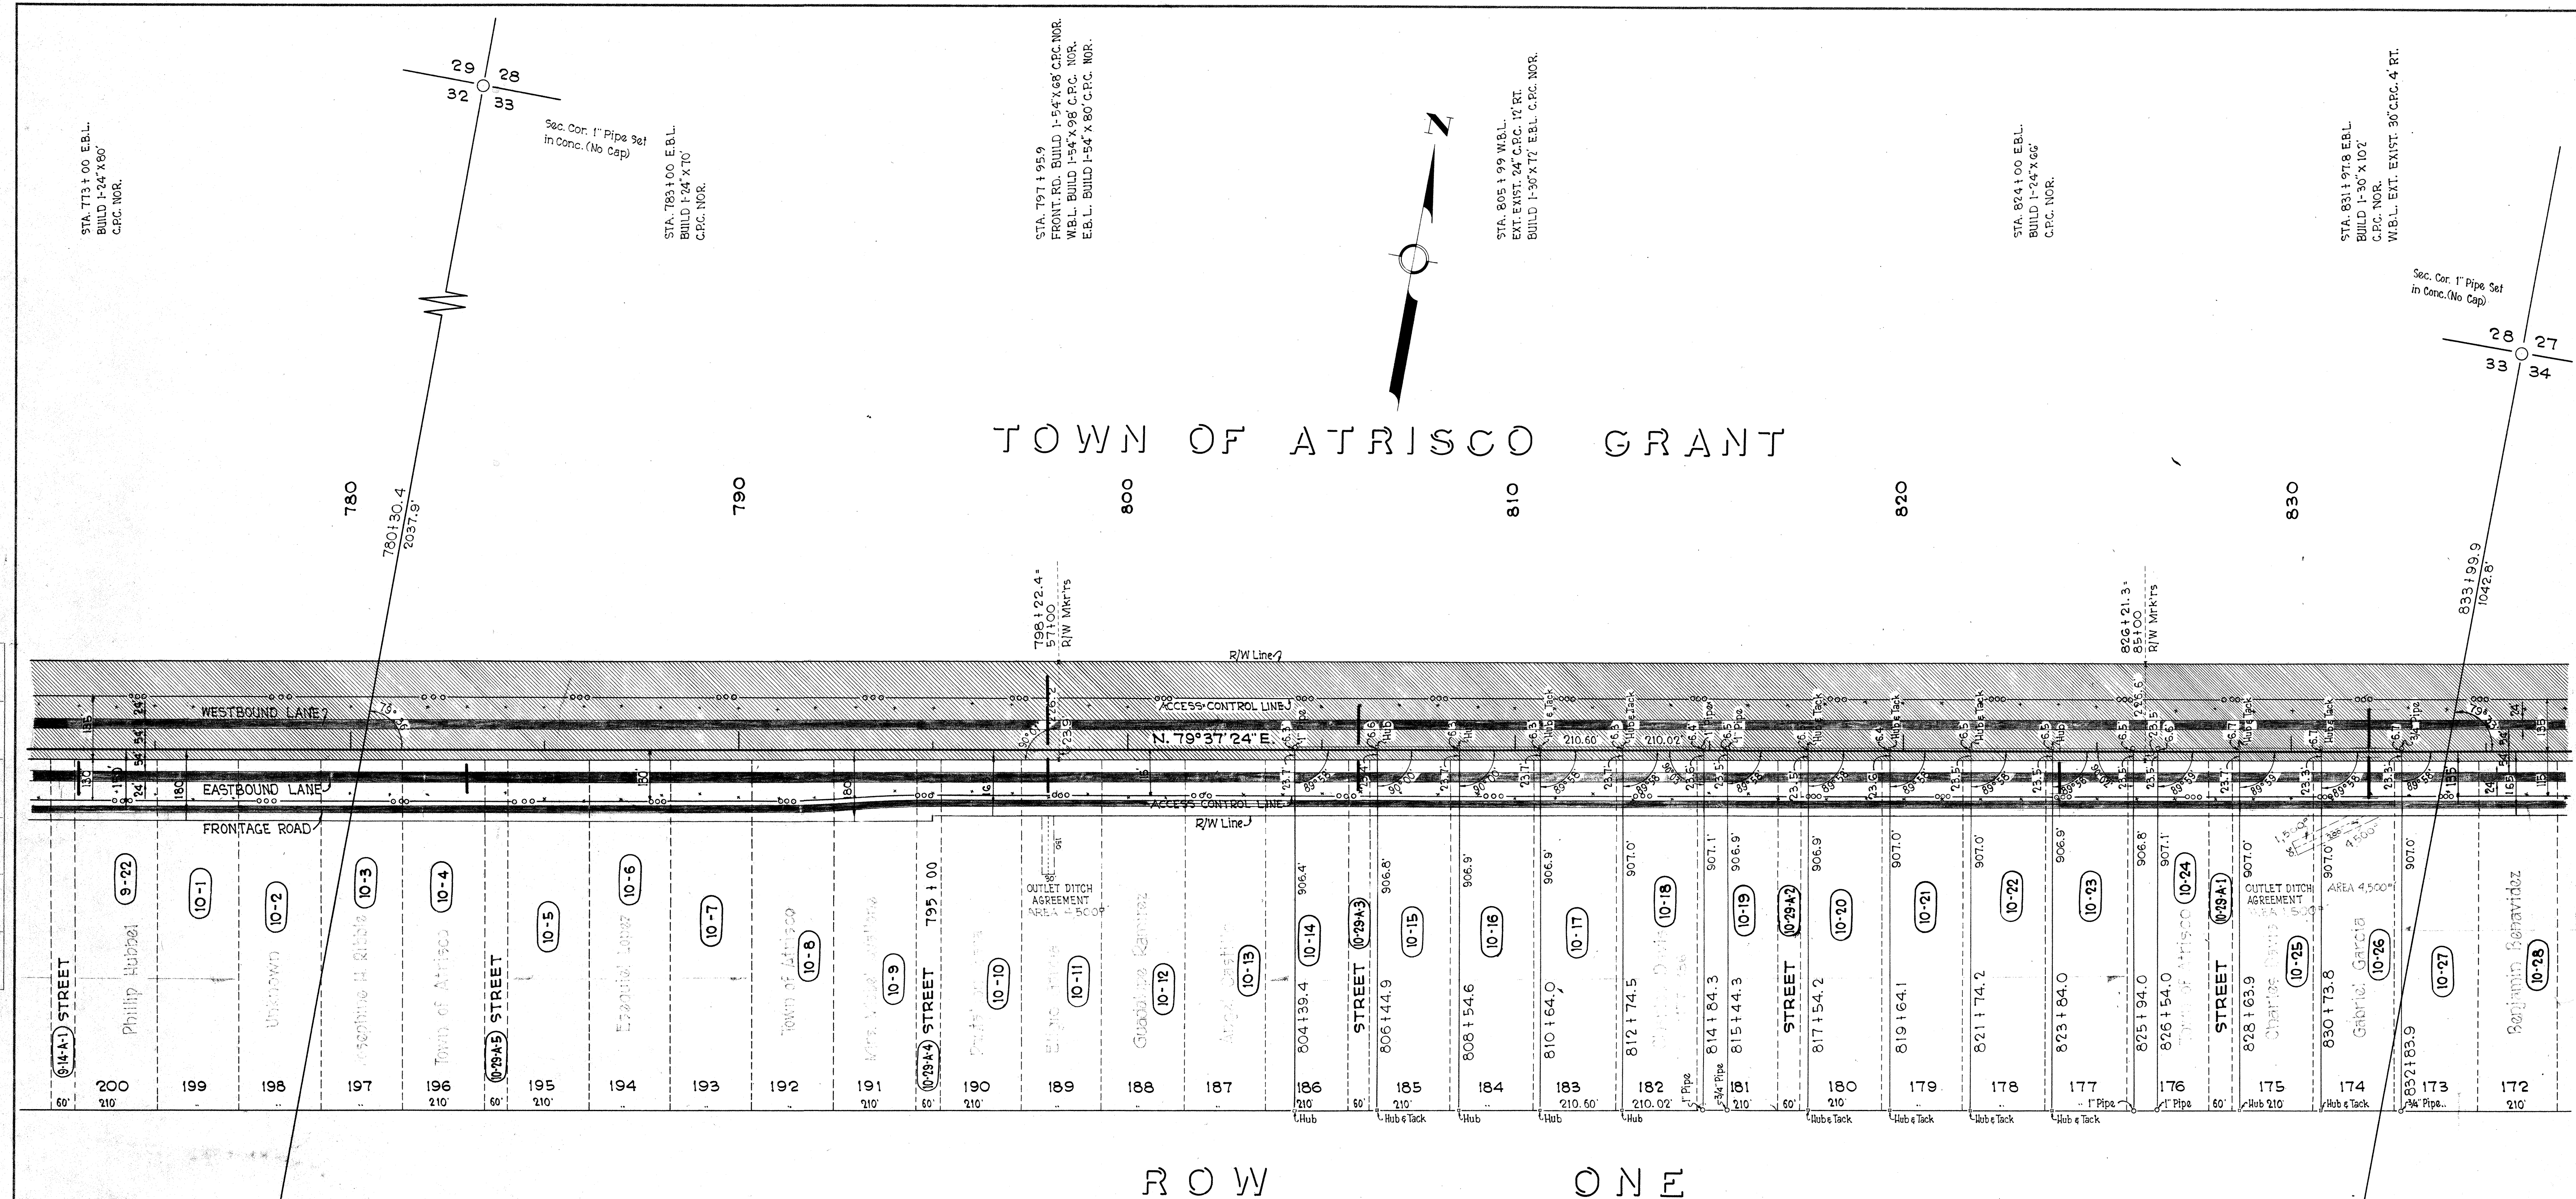

NOTE:

Dashed lines represent scaled tract lines. Tract numbers and tract owners refer to these dashed lines.

Solid lines represent ties made to points found in the field. Where the two coincide, only the ties are shown.

We cannot explain the discrepancy between the ties and the plat.

- Designates Line of Access Control.
- ***** Designates Limits of Cut or Fill Slopes as Per Plans.
- Gross-hatched Area is Right of Way Secured Under FI-003-3(1).

WEST OF WESTLAND

ACCESS CONTROLLED

RECEIVED
PLANNING DEPARTMENT
MAY 18 1966
AM 7:13, 9:10, 11:21, 12:34, 4:51, 6

NEW MEXICO STATE HIGHWAY COMMISSION
RIGHT OF WAY MAP
NEW MEXICO PROJECT NO.
I-040-3(3)137
BERNALILLO COUNTY
SCALE 1"=200' SHEET 10 OF 12

NOTE BOOK	SURVEY	TRACED	EXAMINERS	FINISHED	HIGHWAY
6500-T	P. BACA	JAN '65			

