

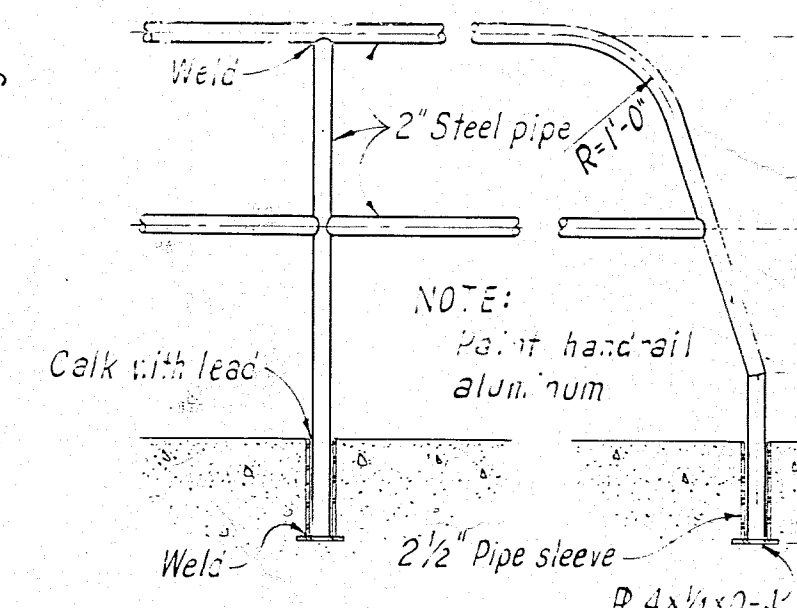
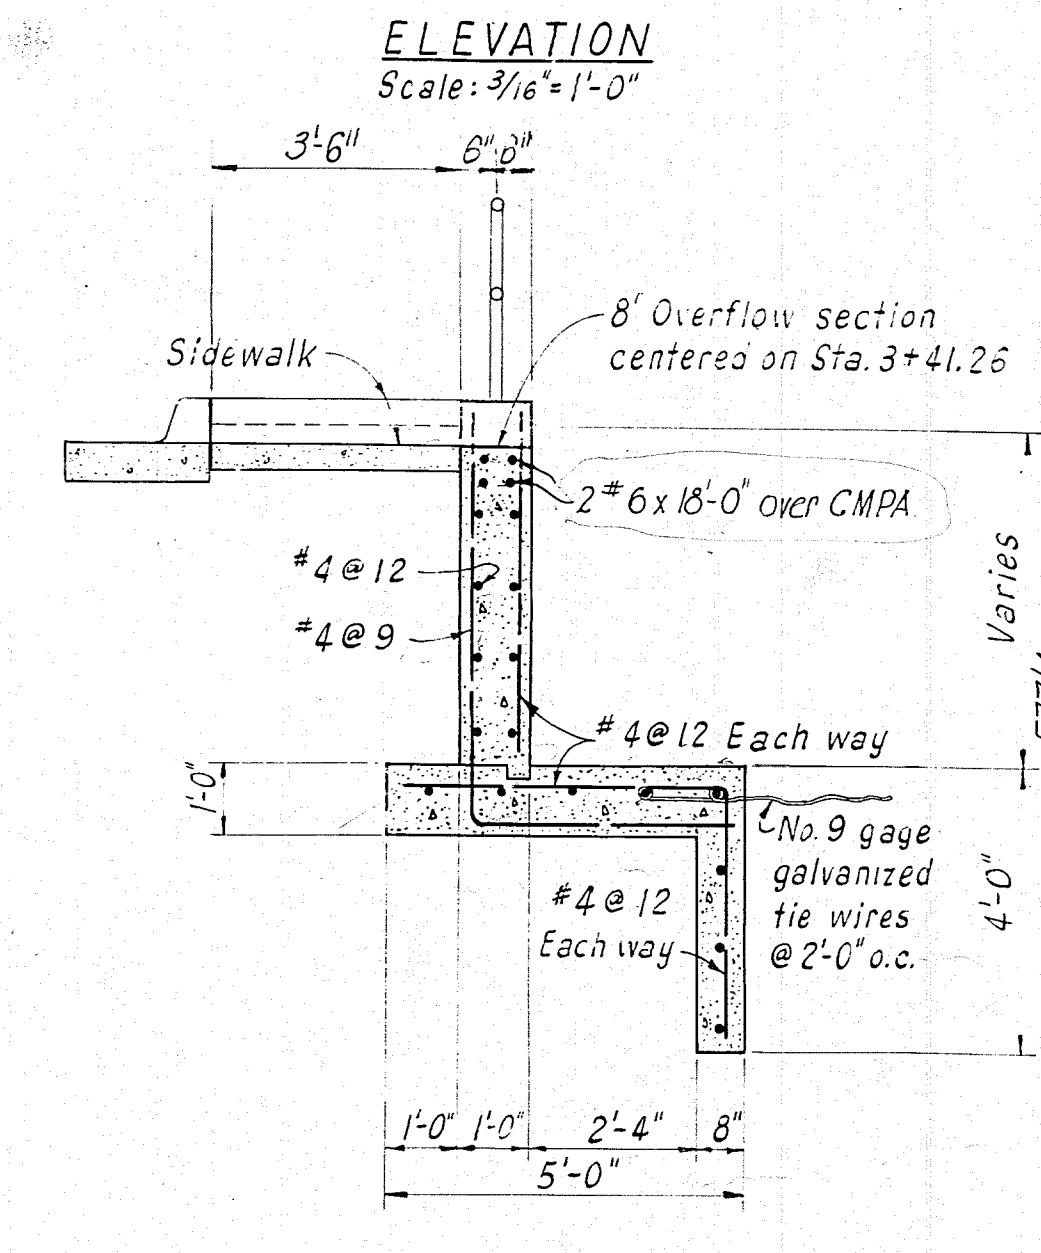
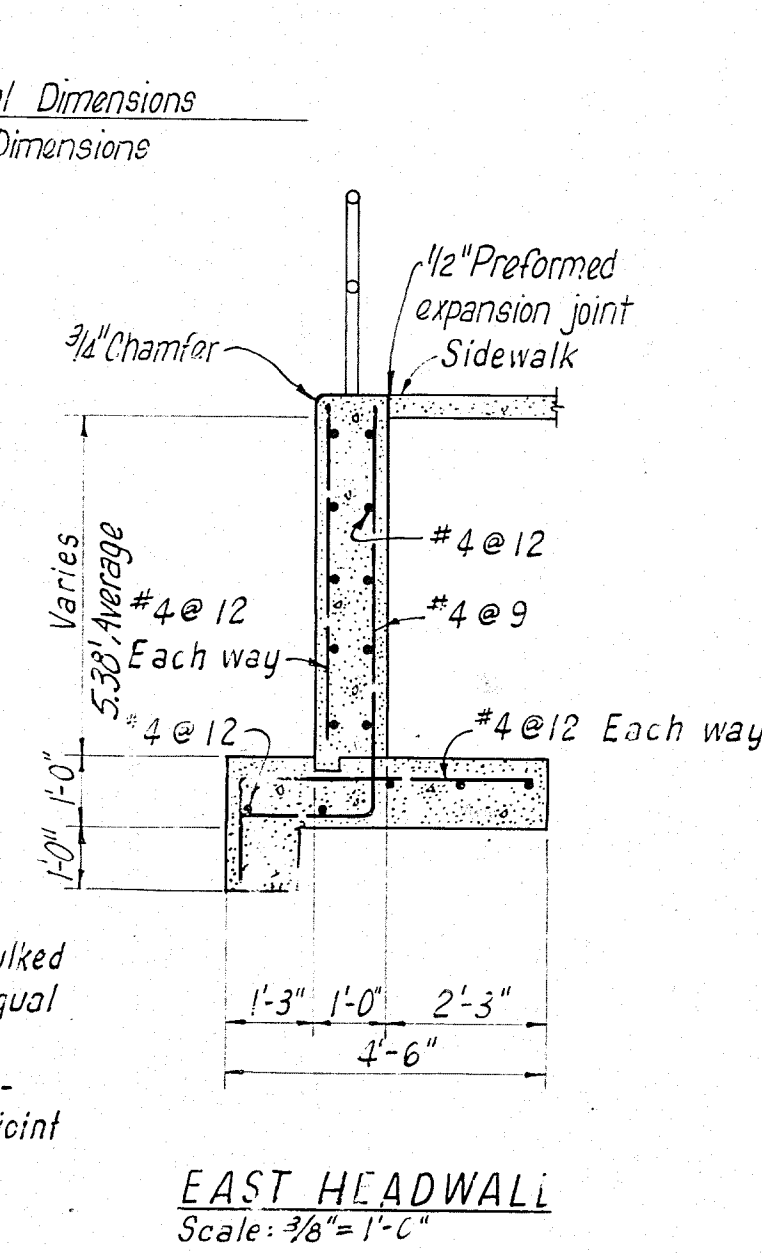
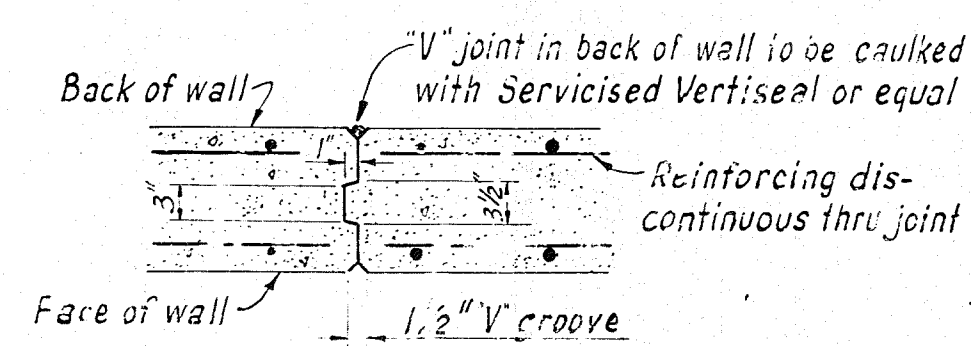
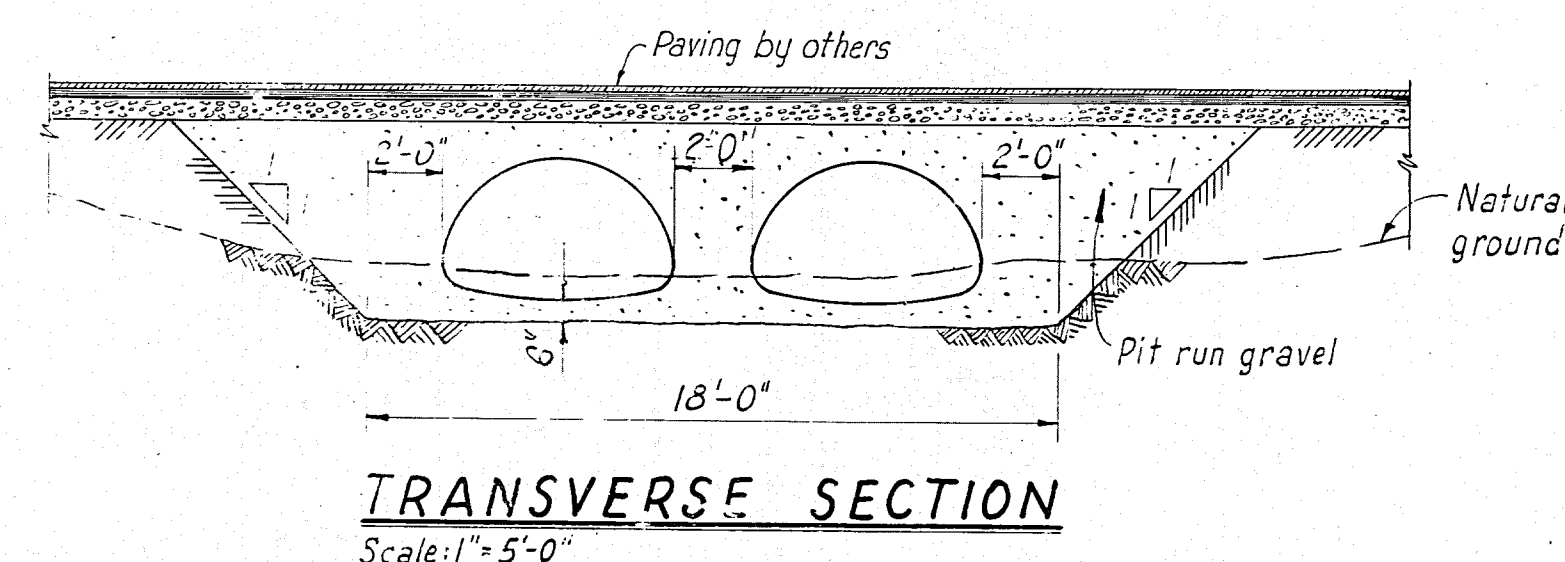
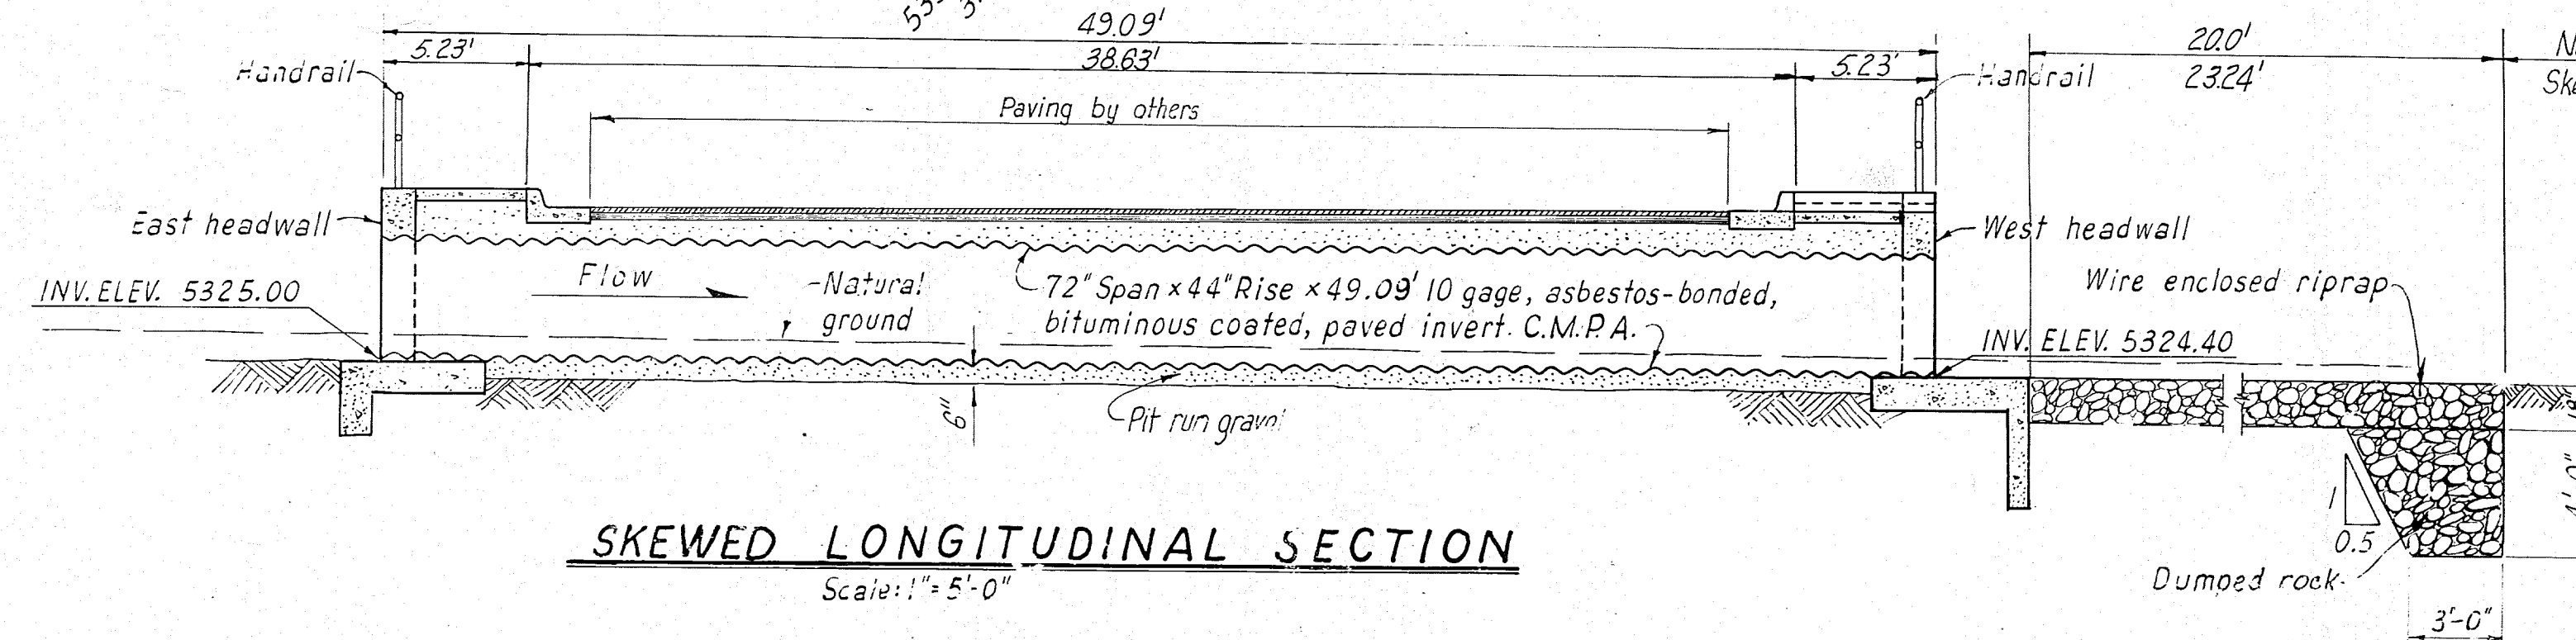
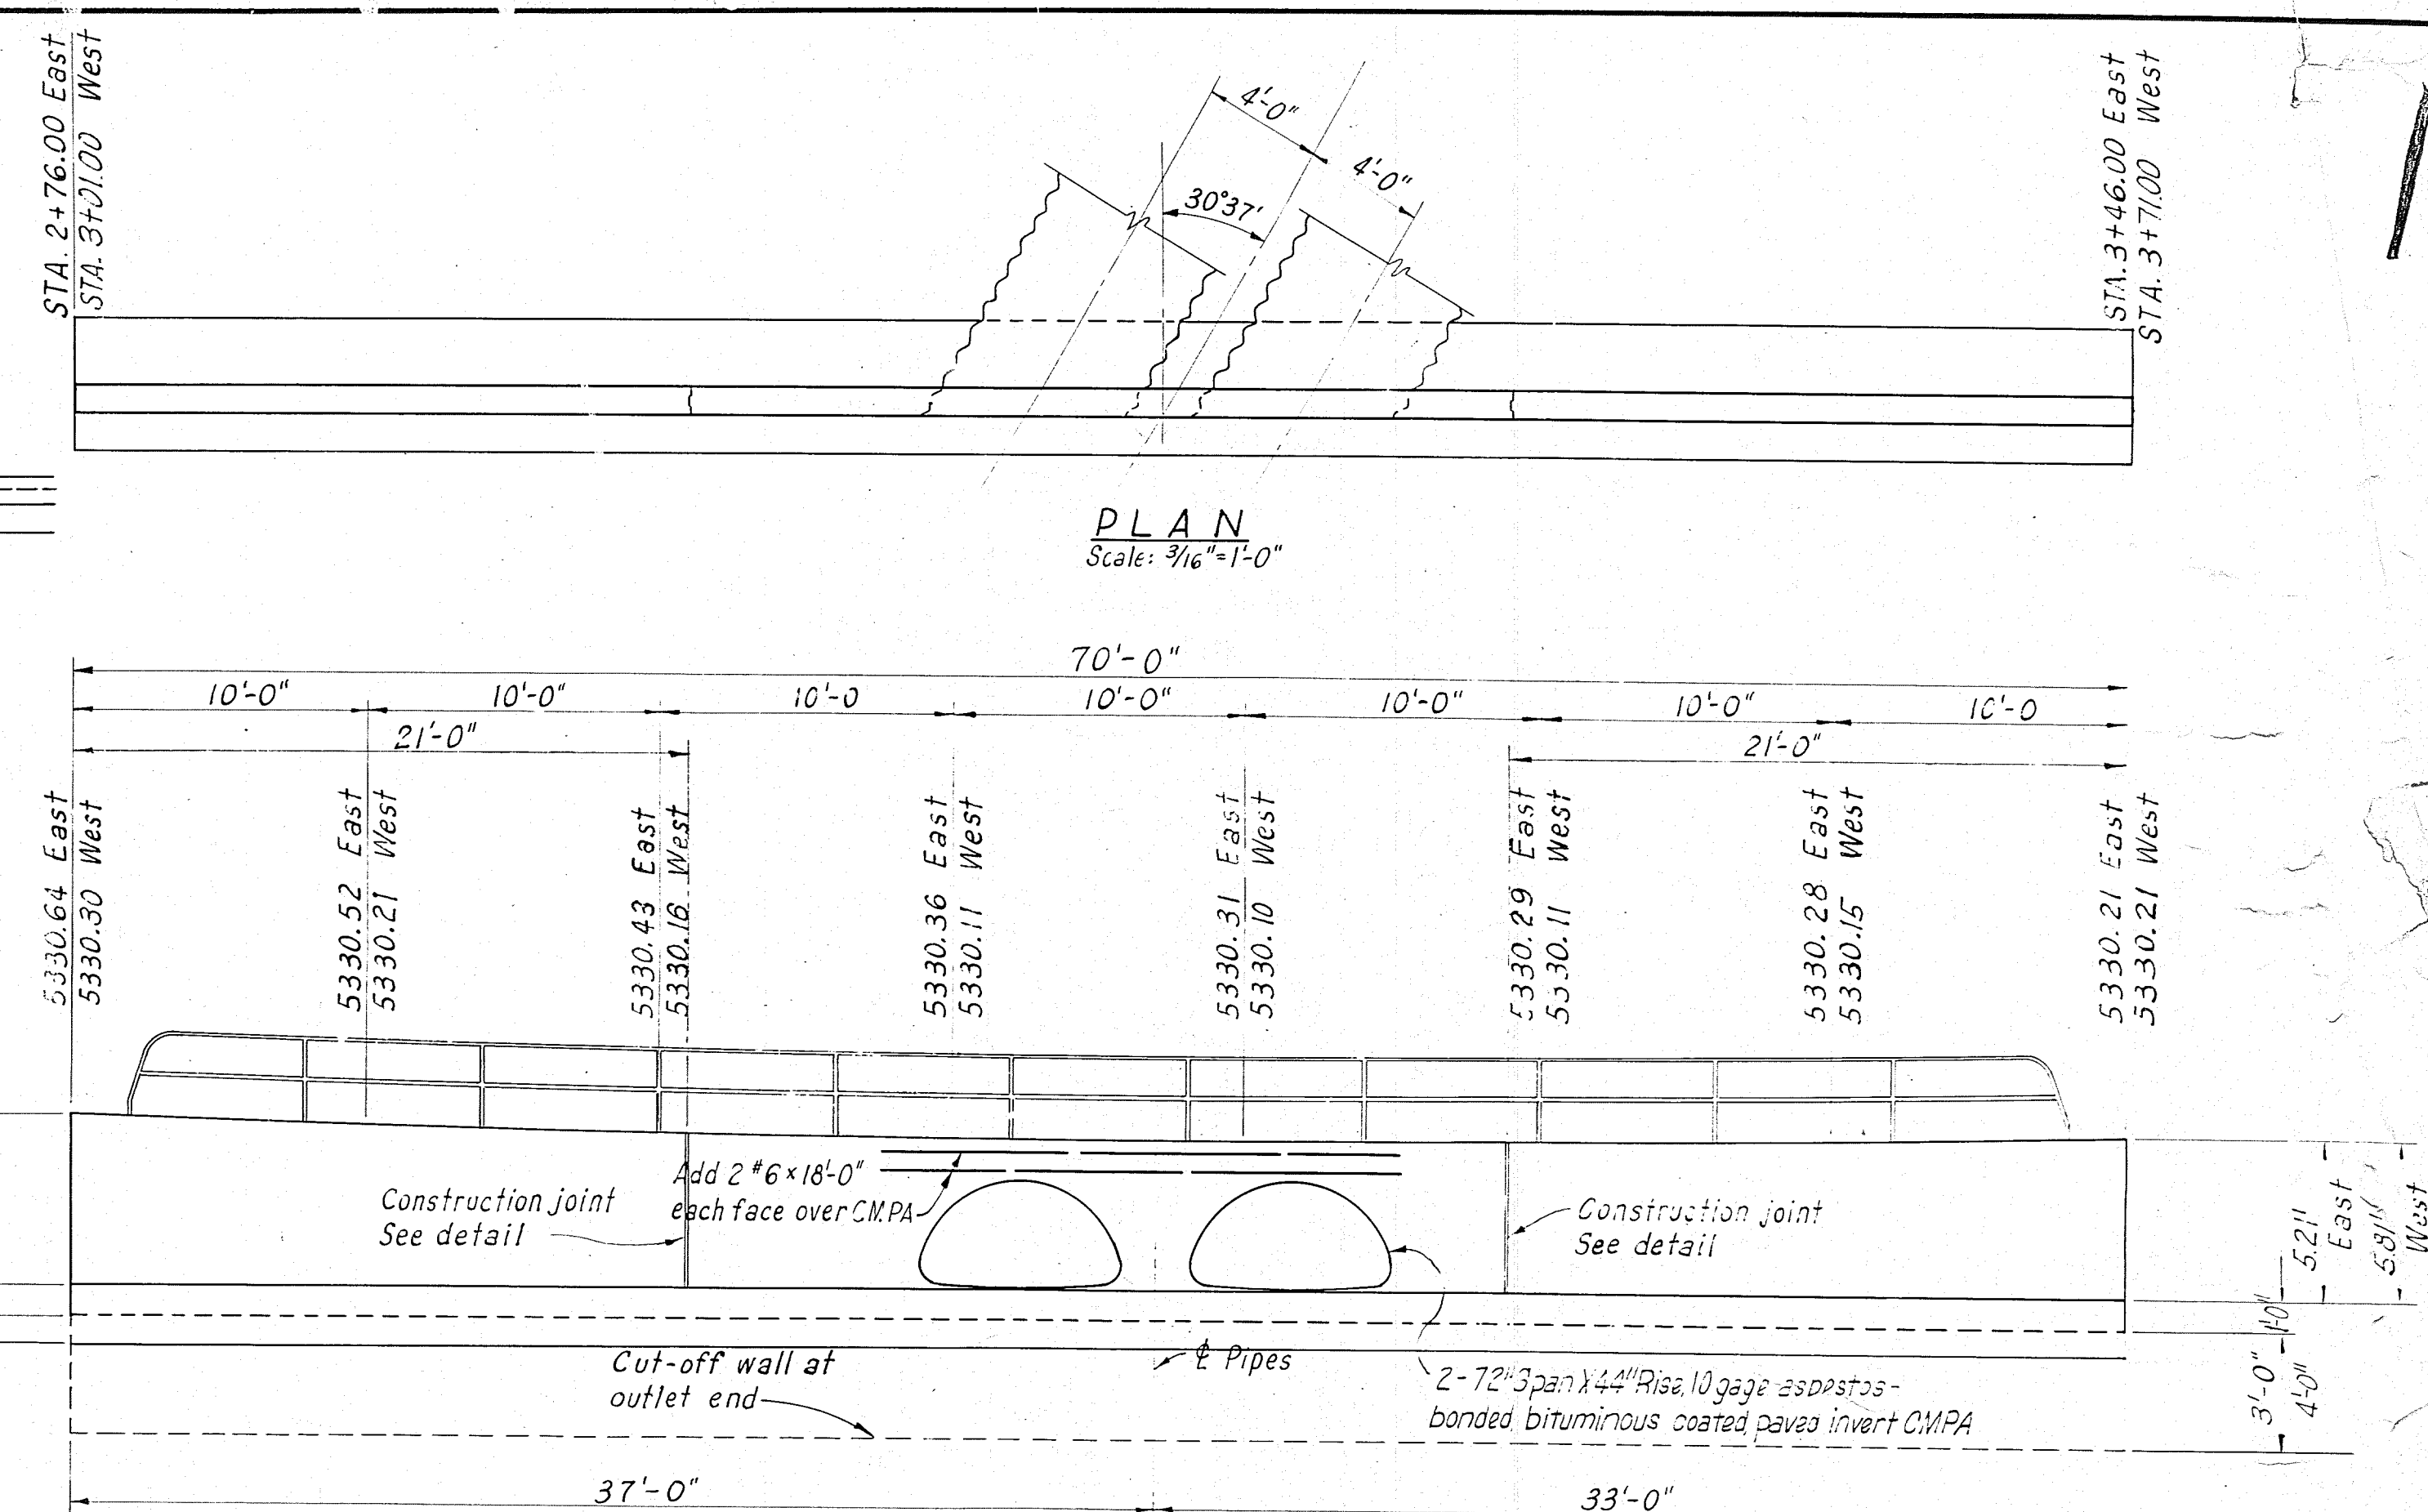
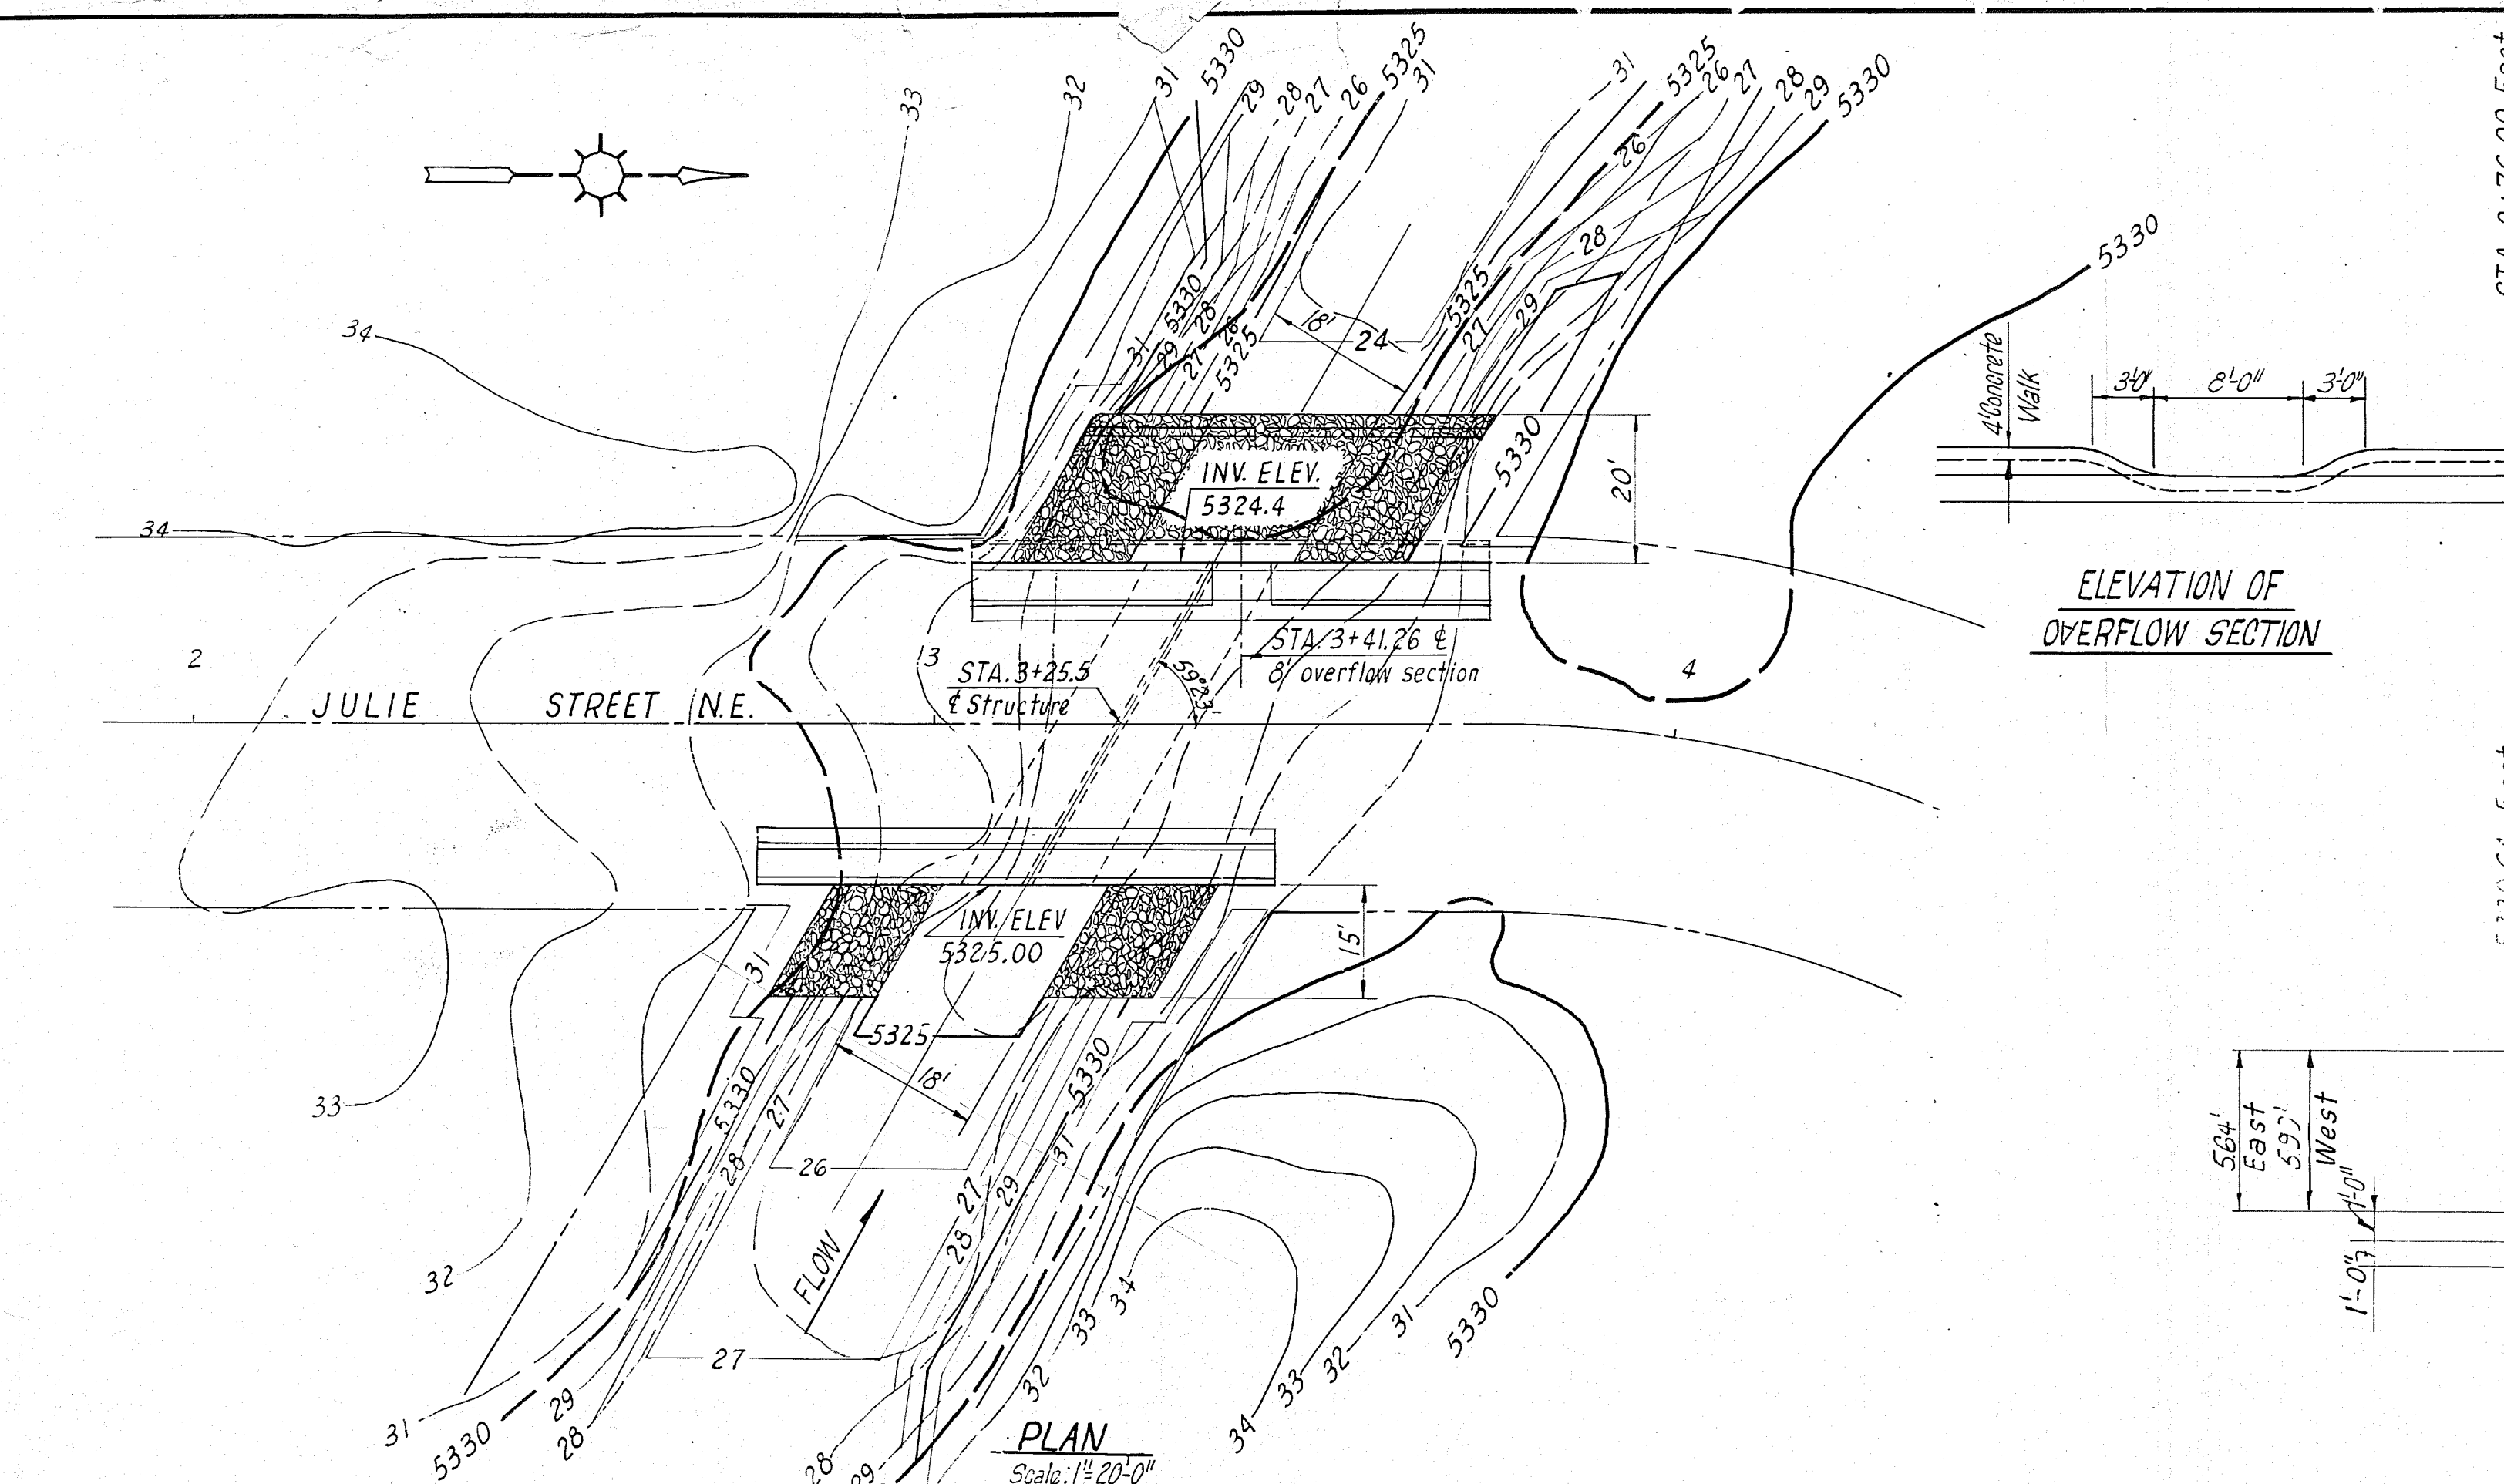


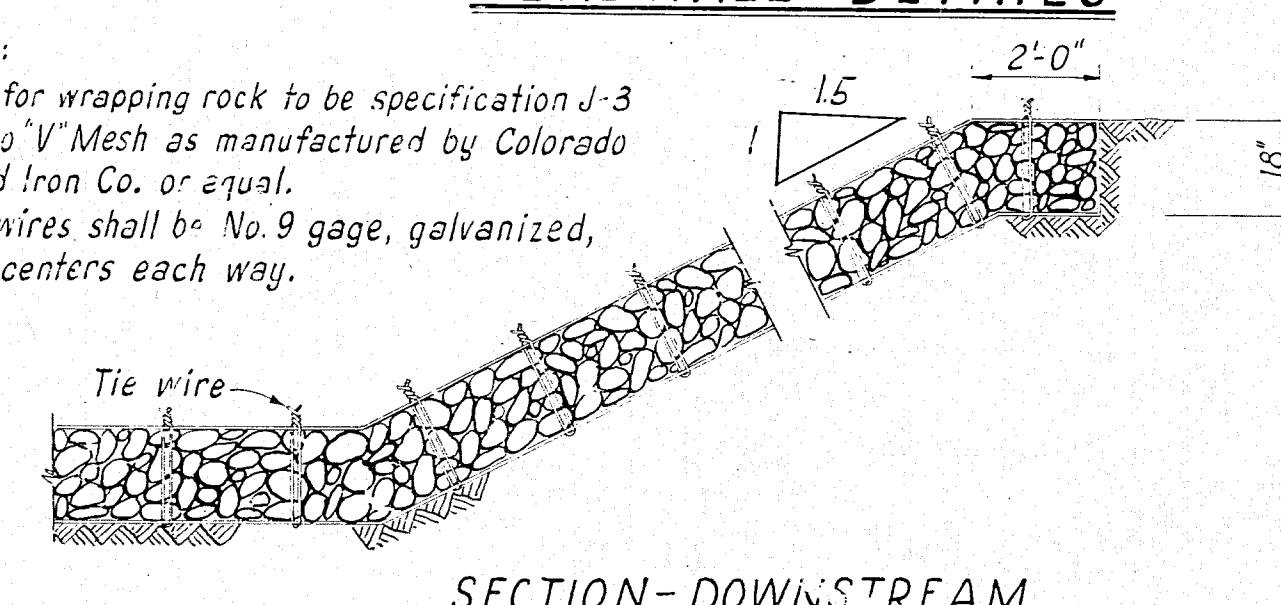

ESTIMATED QUANTITIES	
DESCRIPTION	QUANTITY
72" Span X 24" Pcs CMPA 10 gage	9&1/8 Ft.
Reinforced concrete	58 cu.yd.
Reinforcing steel	4570 lbs.
Excavation unclassified	313 cu.yd.
Pitrun Backfill material	184 cu.yd.
Curb and gutter	140 Ft.
Sidewalk	55 sq. yd.
18" Wire enclosed riprap	152 sq.yd.
Dumped riprap	25 cu.yd.
Handrail	138 Ft.

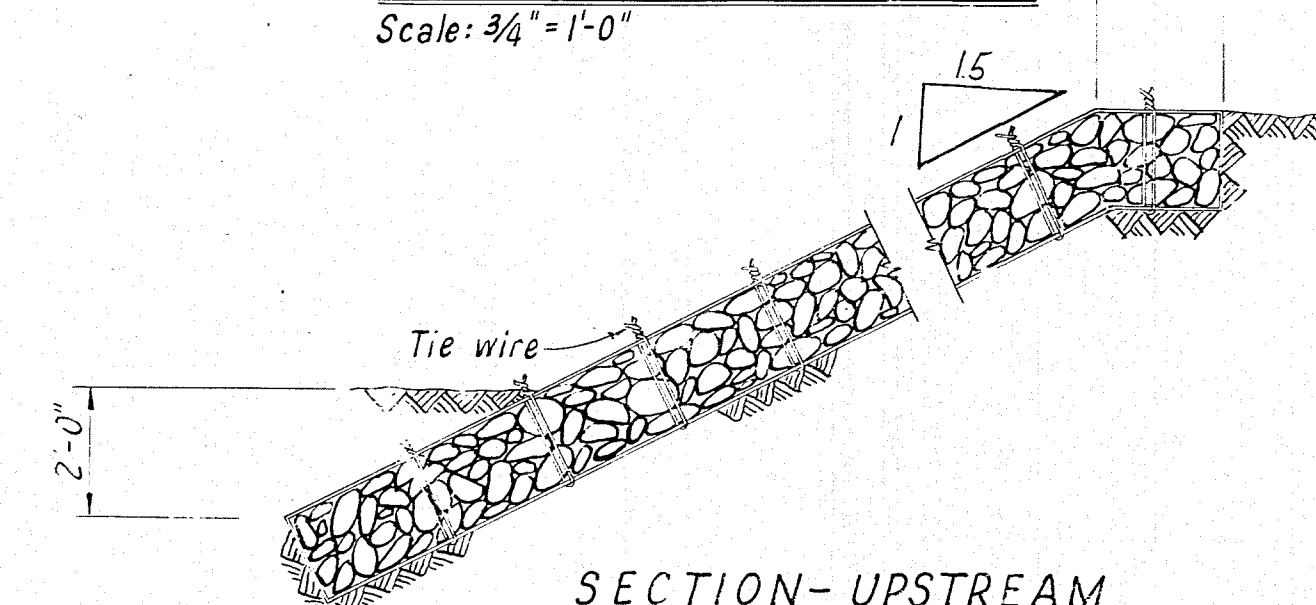

NOTES:

1. Wire for wrapping rock to be specification J-3 Colorado "V" Mesh as manufactured by Colorado Fuel and Iron Co. or equal.
2. Tie wires shall be No. 9 gage, galvanized, at 2'-0" centers each way.

ALBUQUERQUE — NEW MEXICO

PAVING DISTRICT 125 AND 127
HAHN AND EMBUDO ARROYO
STREET CROSSING IMPROVEMENTS




JULIE STREET N.E.
DRAINAGE STRUCTURE

GORDON HERKENHOFF & ASSOCIATES, INC.
CONSULTING ENGINEERS

ALBUQUERQUE NEW MEXIC

SCALE AS SHOWN	DATE MAY, 1961	DRAWN: P.C.M. CHECKED:	SHEET 32 OF 40
-------------------	-------------------	---------------------------	-------------------




ME-394

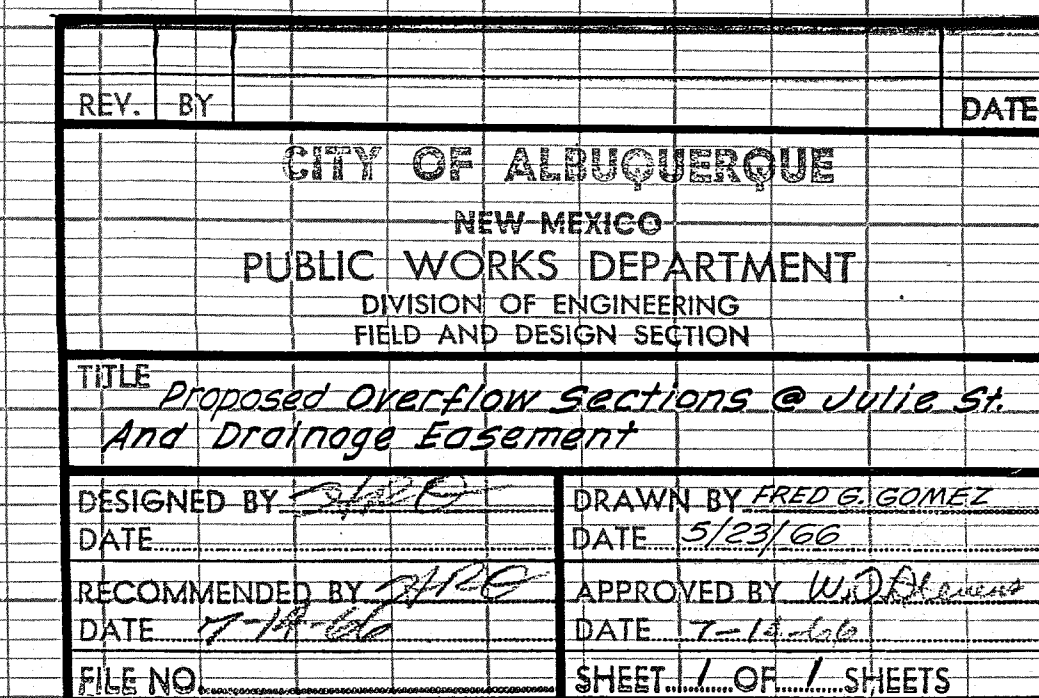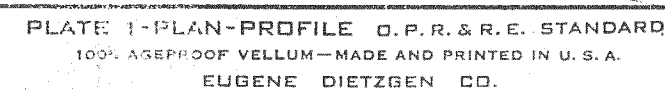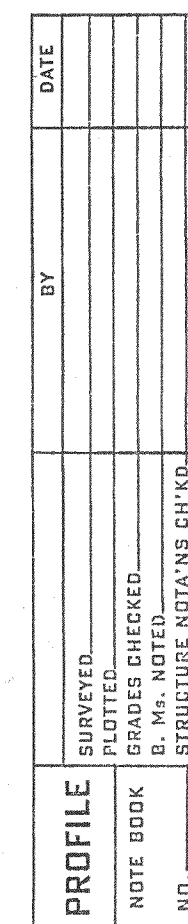

ME-394A


PLAN	DATE	BY
	SURVEYED	PLANNED
	NOTED	NOTED
	NOTED	NOTED

PROFILE	DATE	BY
	SURVEYED	PLANNED
	NOTED	NOTED
	NOTED	NOTED

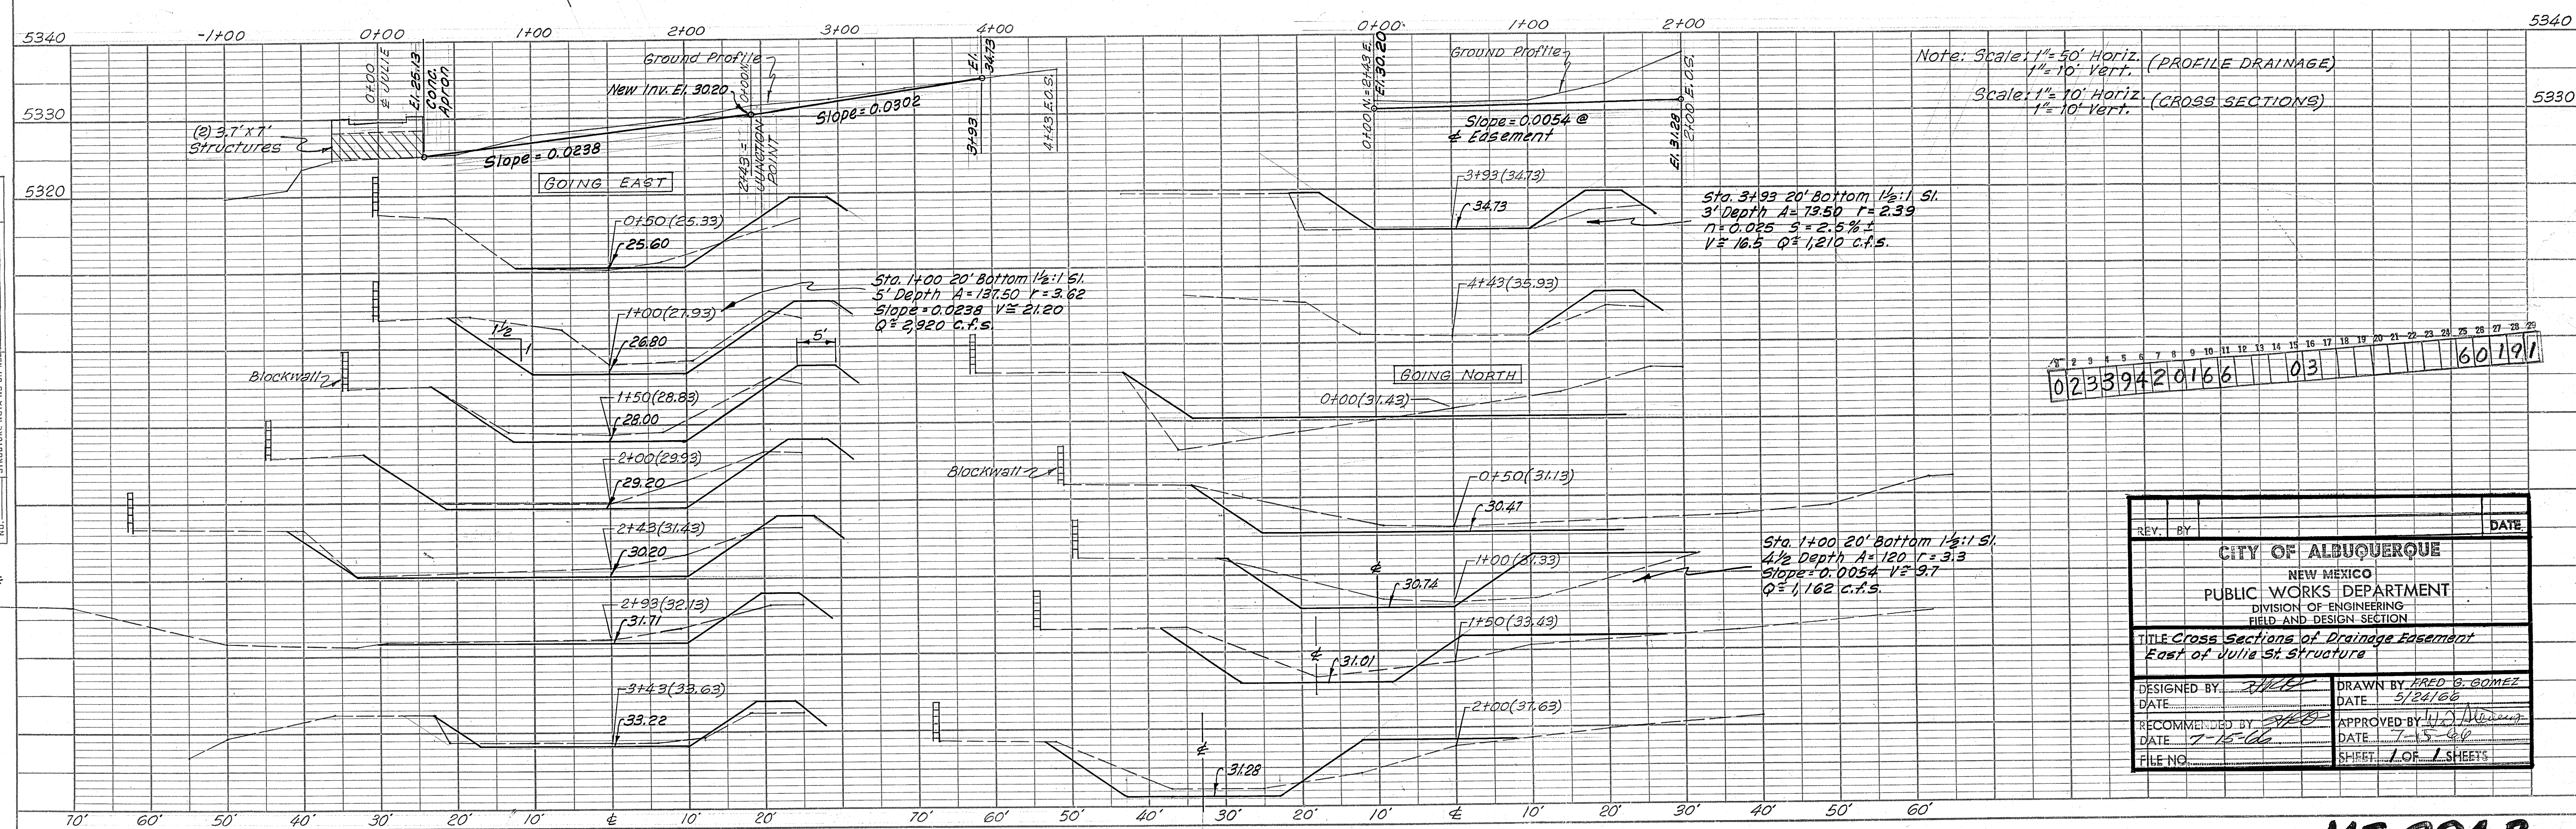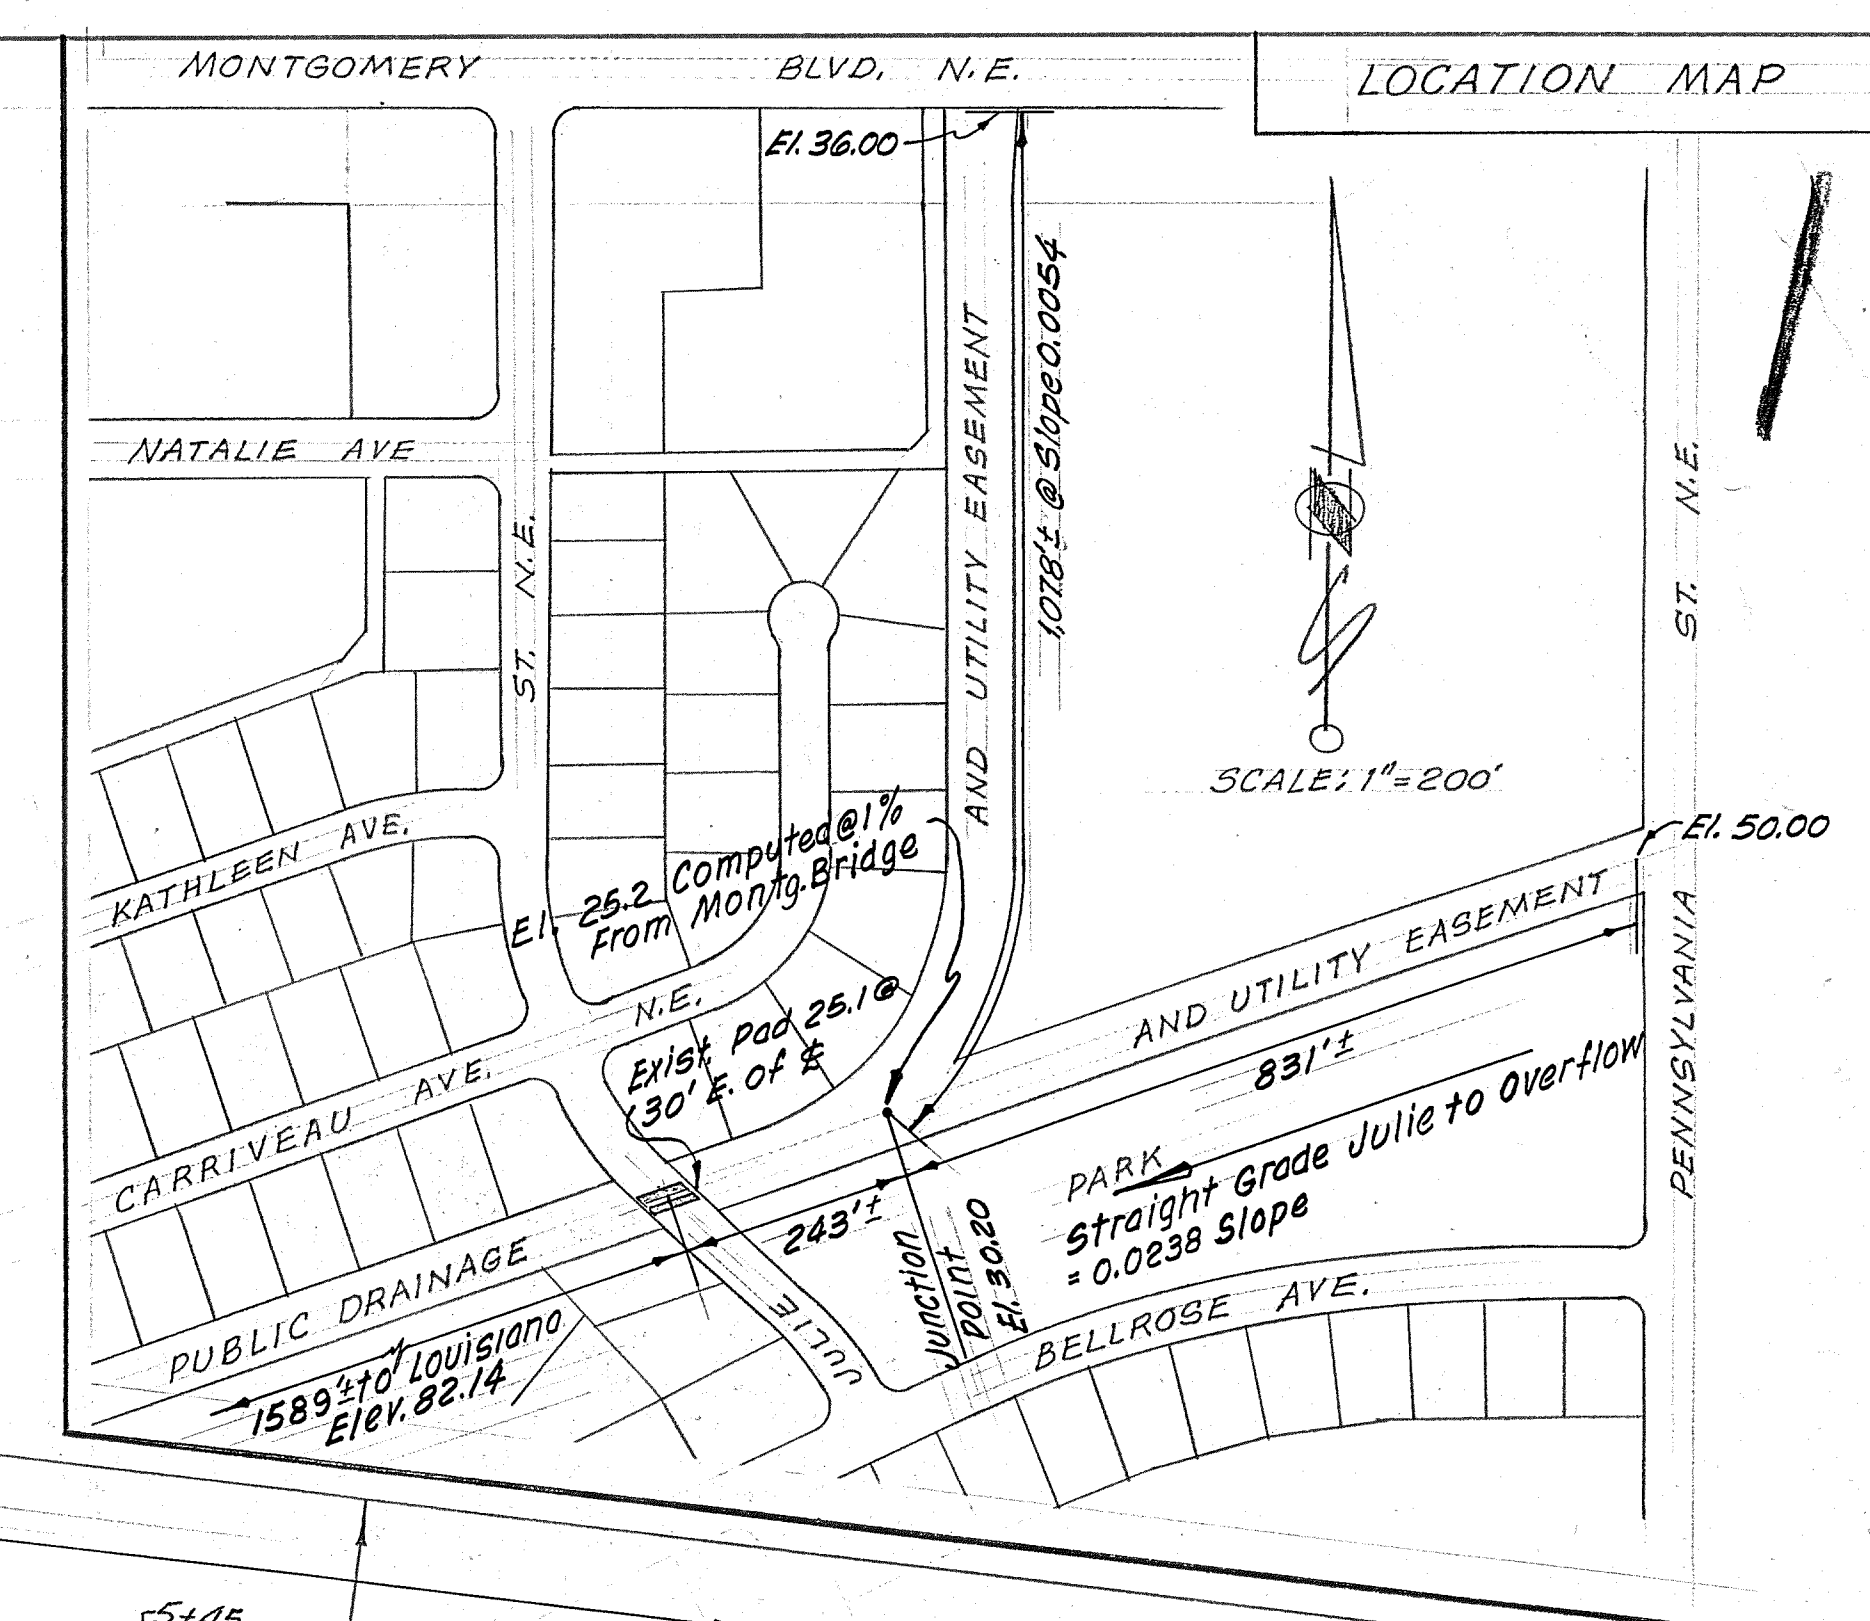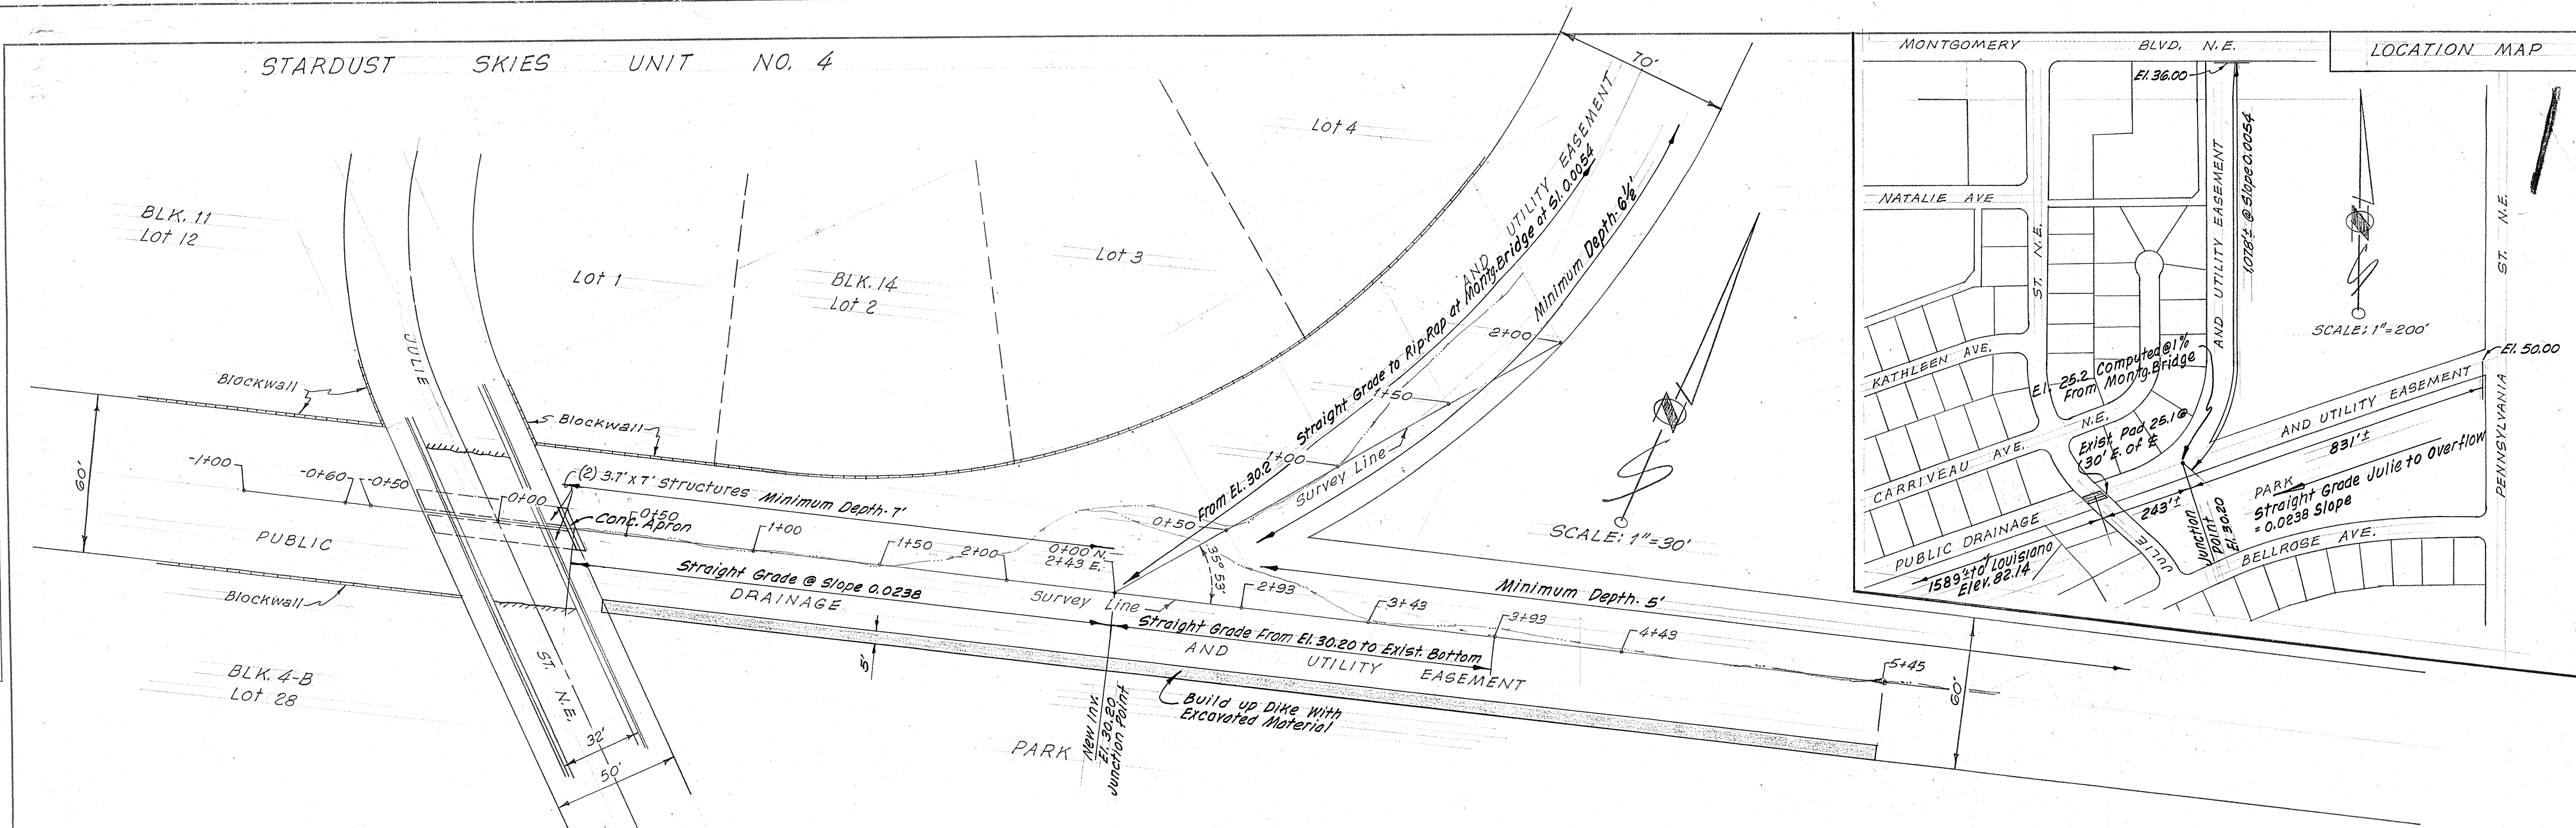


02339420166 03 60191


REV.	BY	DATE
CITY OF ALBUQUERQUE NEW MEXICO PUBLIC WORKS DEPARTMENT DIVISION OF ENGINEERING FIELD AND DESIGN SECTION		
TITLE Cross Sections of Drainage Easement East of Julie St. Structure		
DESIGNED BY: <i>[Signature]</i>	DRAWN BY: FRED G. GOMEZ	
DATE: 7-15-66	DATE: 5/24/66	
RECOMMENDED BY: <i>[Signature]</i>	APPROVED BY: <i>[Signature]</i>	
DATE: 7-15-66	DATE: 7-15-66	
FILE NO.	SHEET 1 OF 1 SHEETS	

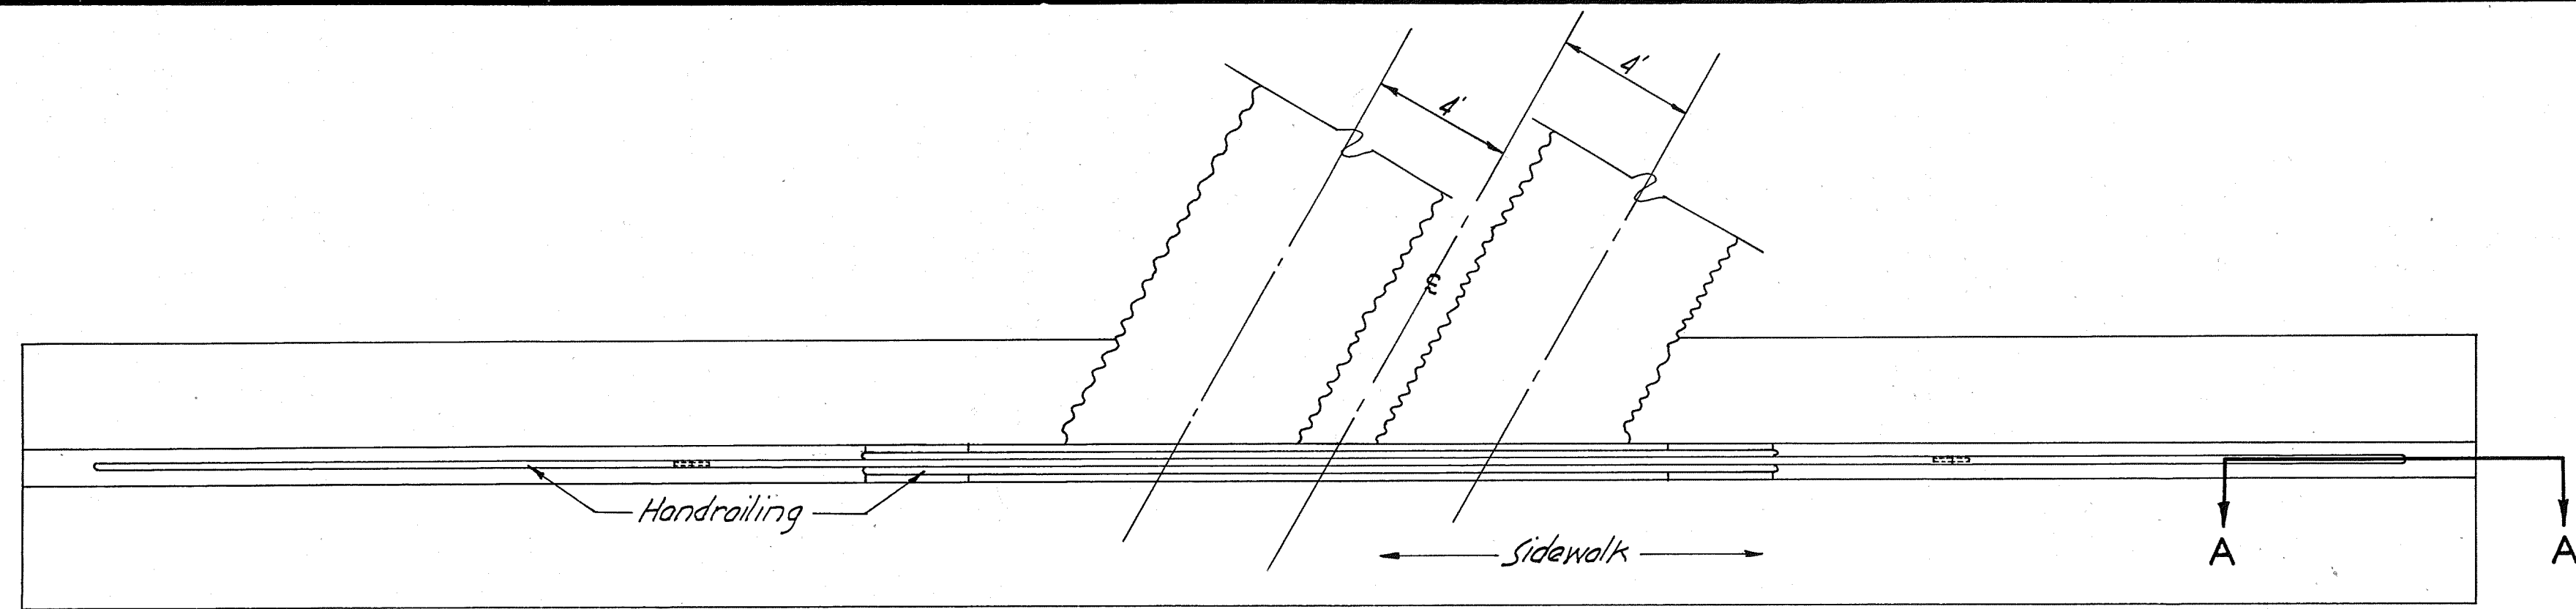


Scale 1"=4'
PLAN

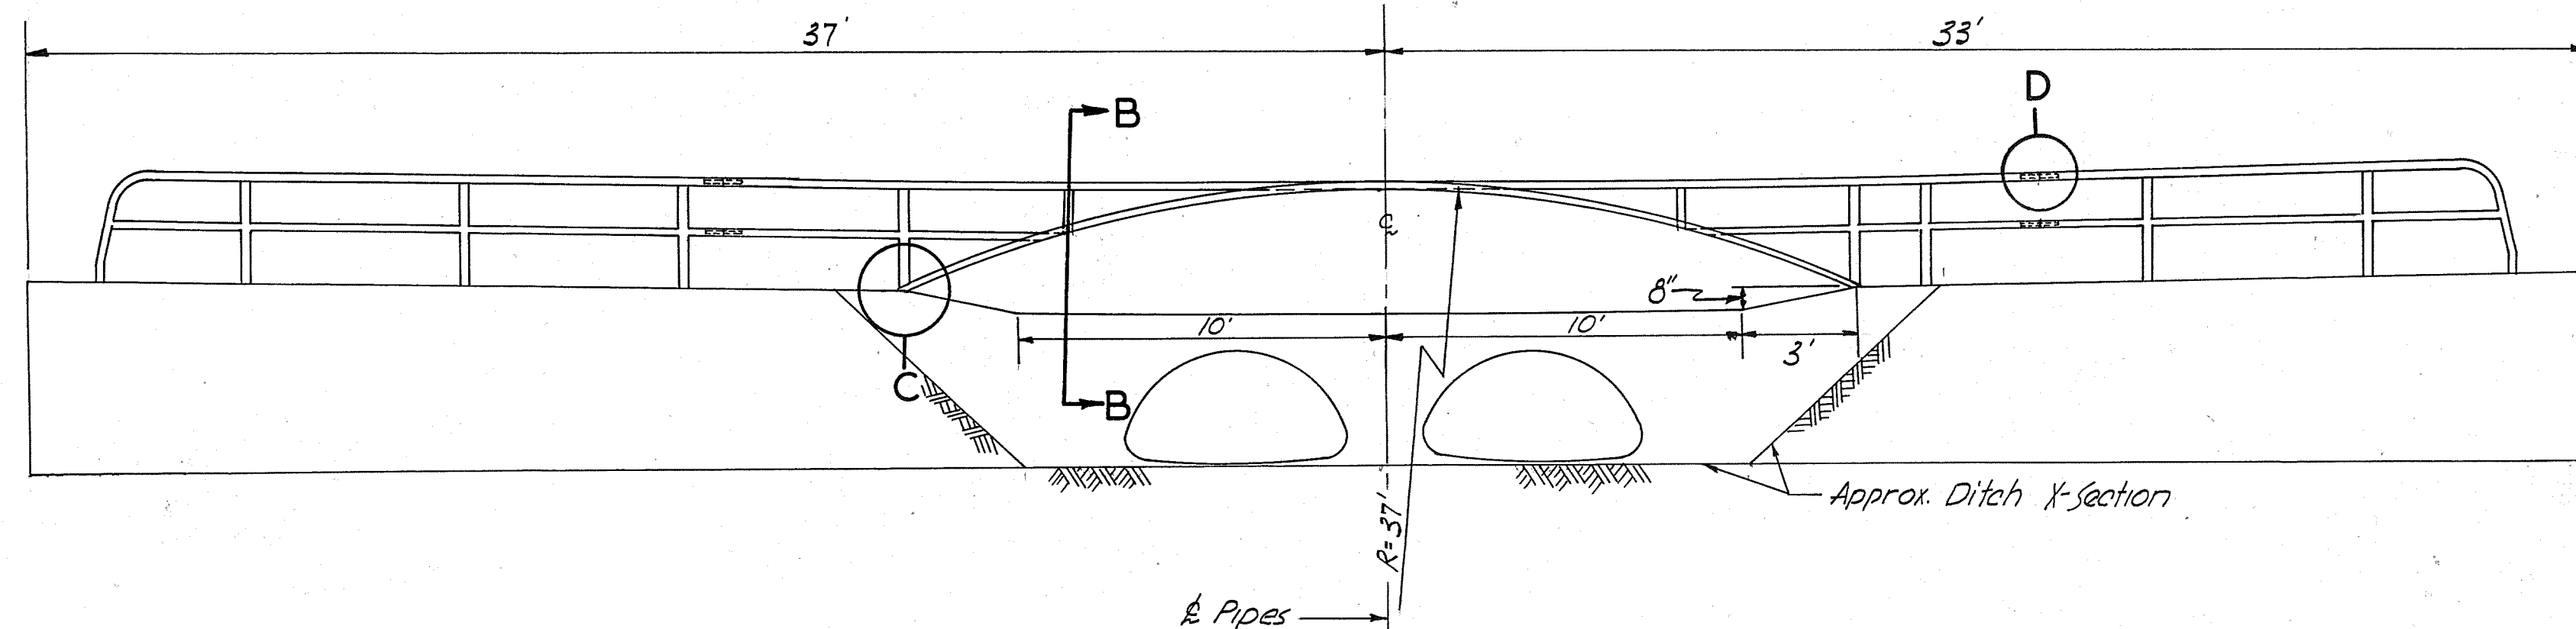


Scale 1"=4'
ELEVATION

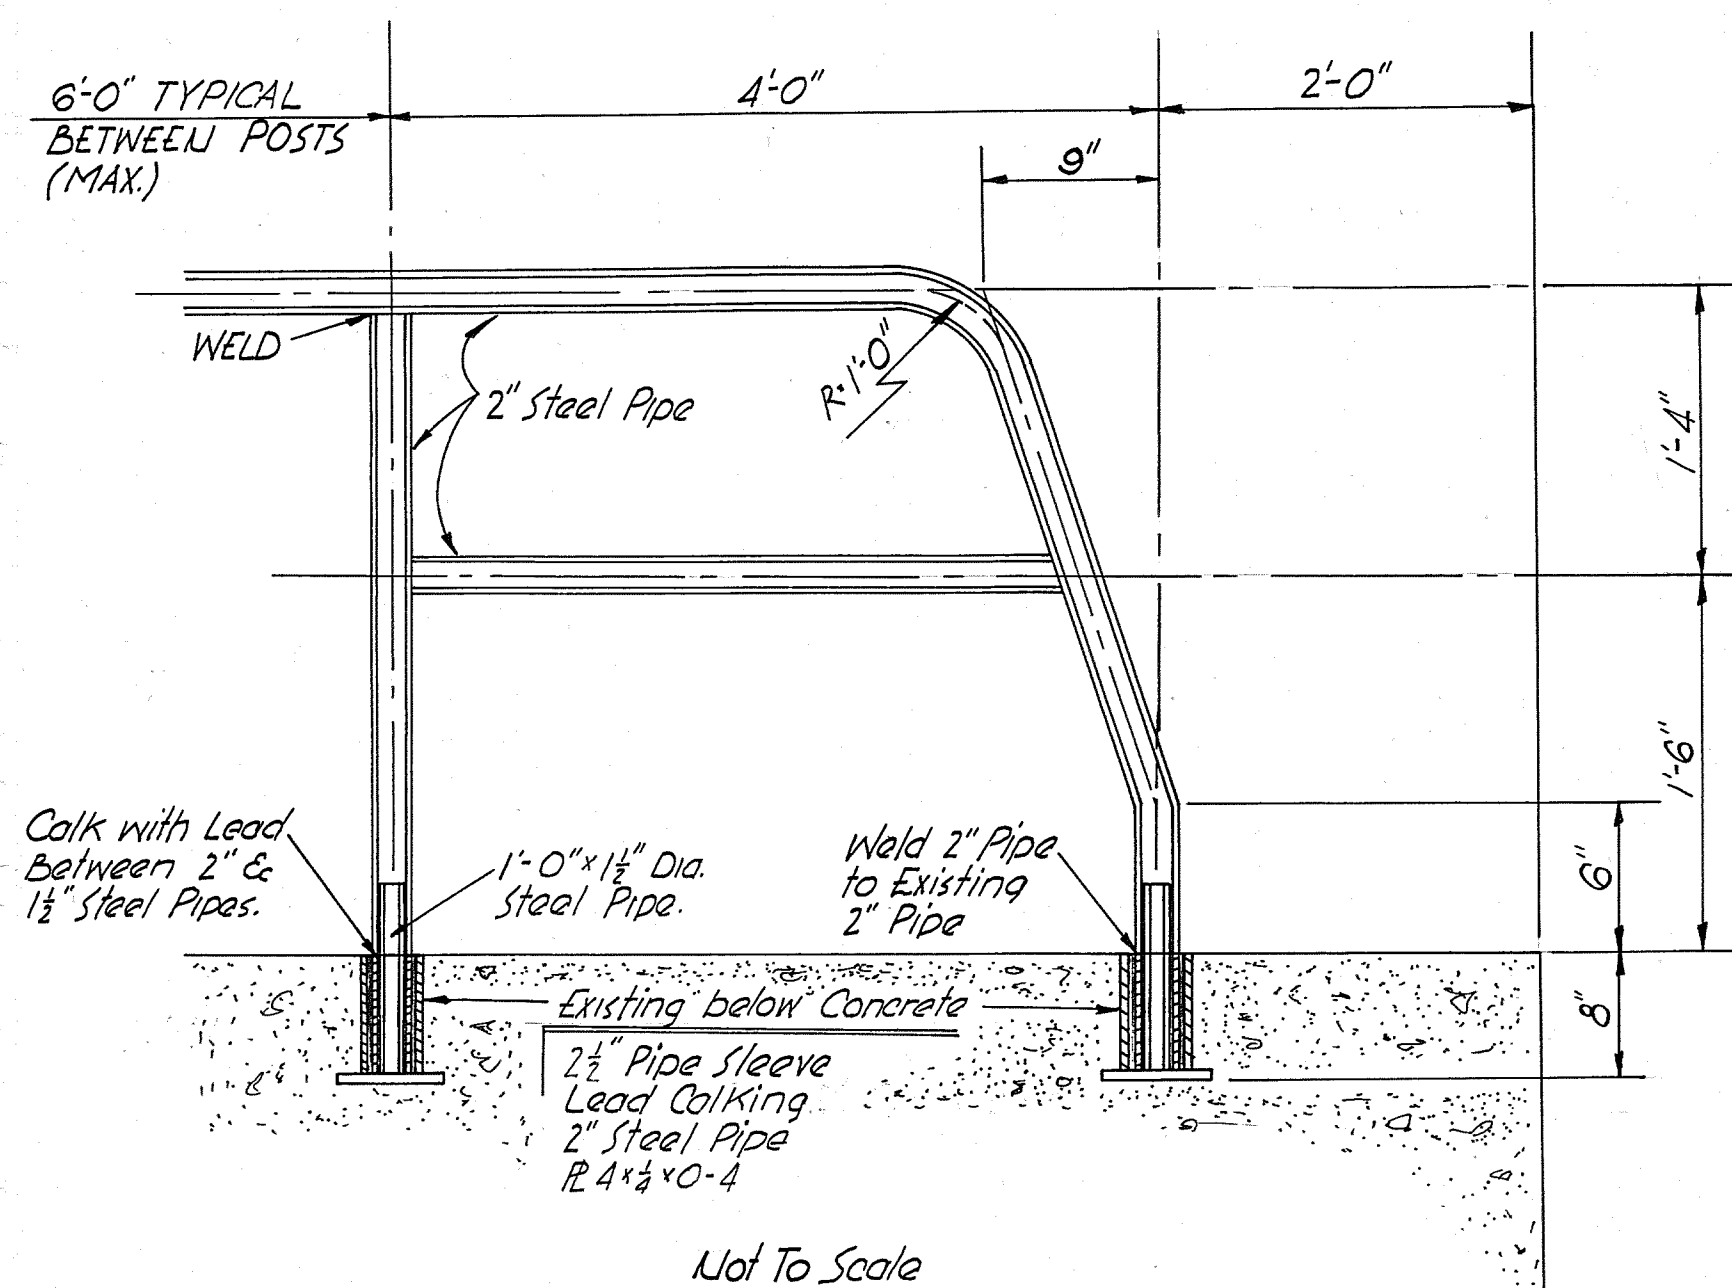

Not To Scale
A-A
HANDRAIL DETAIL

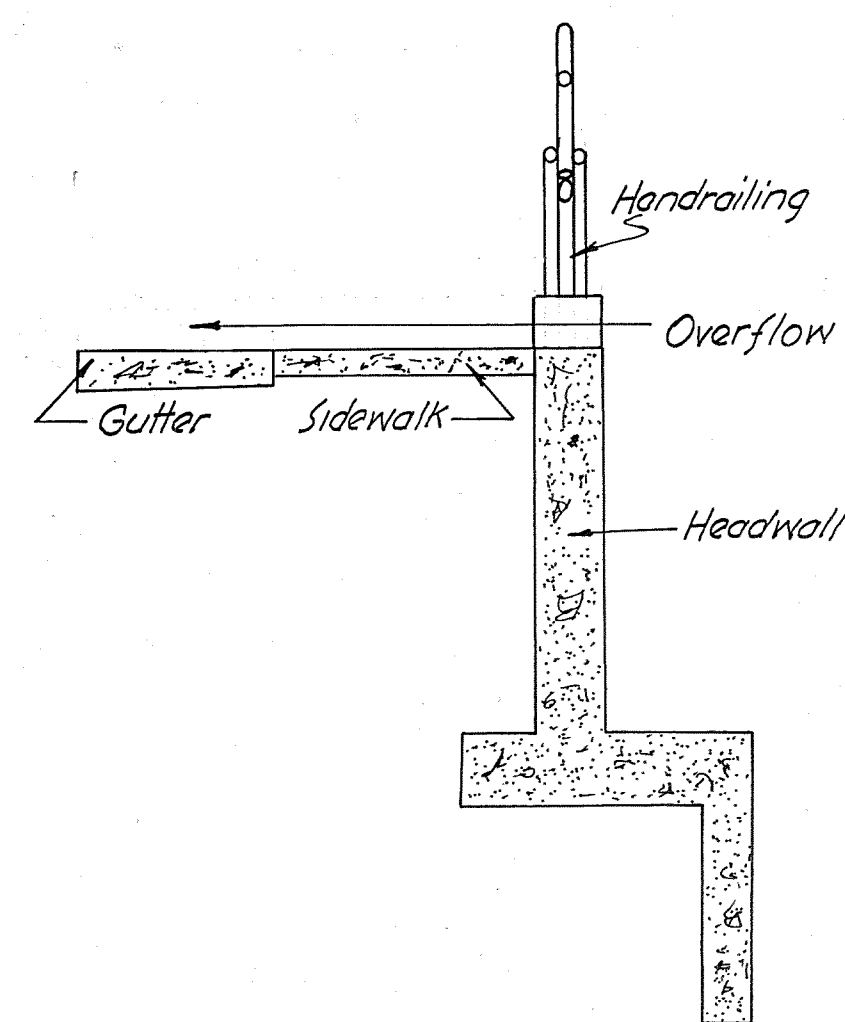


Not To Scale
B-B
WEST HEADWALL DETAIL

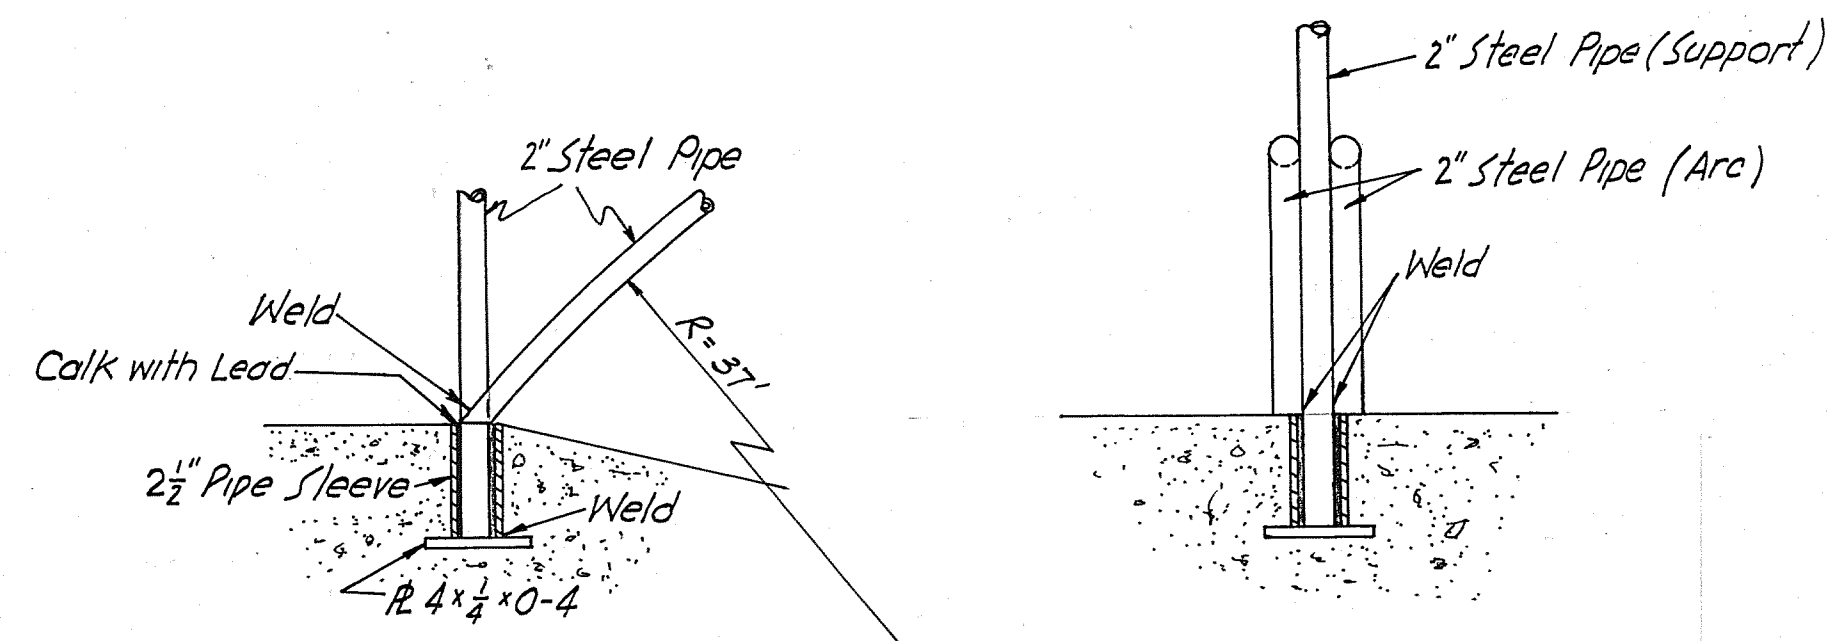

Not To Scale
SECTION C
ARCH & SUPPORT HANDRAIL DETAIL

02339430166 11 60/91

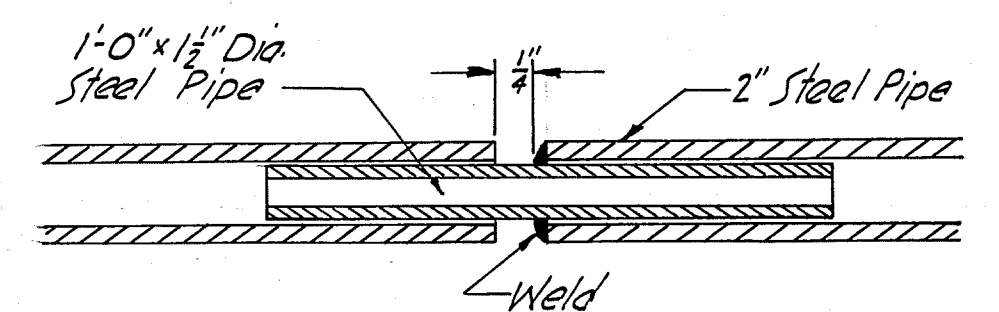

SECTION D
HANDRAIL EXTENSION JOINT
Not To Scale


NOTES:
1. Paint Handrail Aluminum.

ALBUQUERQUE — NEW MEXICO	
PUBLIC WORKS DEPARTMENT	
DIVISION OF ENGINEERING FIELD AND DESIGN SECTION	
TITLE Handrail Detail Replacement of Drainage Structure Located at Julie St. N.E. & Drainage Easement.	
DESIGNED BY... <i>SHK</i>	RECOMMENDED BY... <i>SHK</i>
DATE... 7-14-66	DATE... 7-14-66
DRAWN BY... <i>W.D. Davis</i>	APPROVED BY... <i>W.D. Davis</i>
DATE... 7-14-66	DATE... 7-14-66
FILE NO.	SHEET... 1... OF 1 SHEETS

ME-3946

PROFILE	BY	DATE
SURVEYED _____		
PLOTTED _____		
GRADES CHECKED _____		
B. M. NOTED _____		
STRUCTURE NOTATION'S CHECKED _____		
NO. _____		

B.M. $\square$ South End S.E.
Curb Ret. Intersection
Julie & Bellrose
Elev. 5331.75

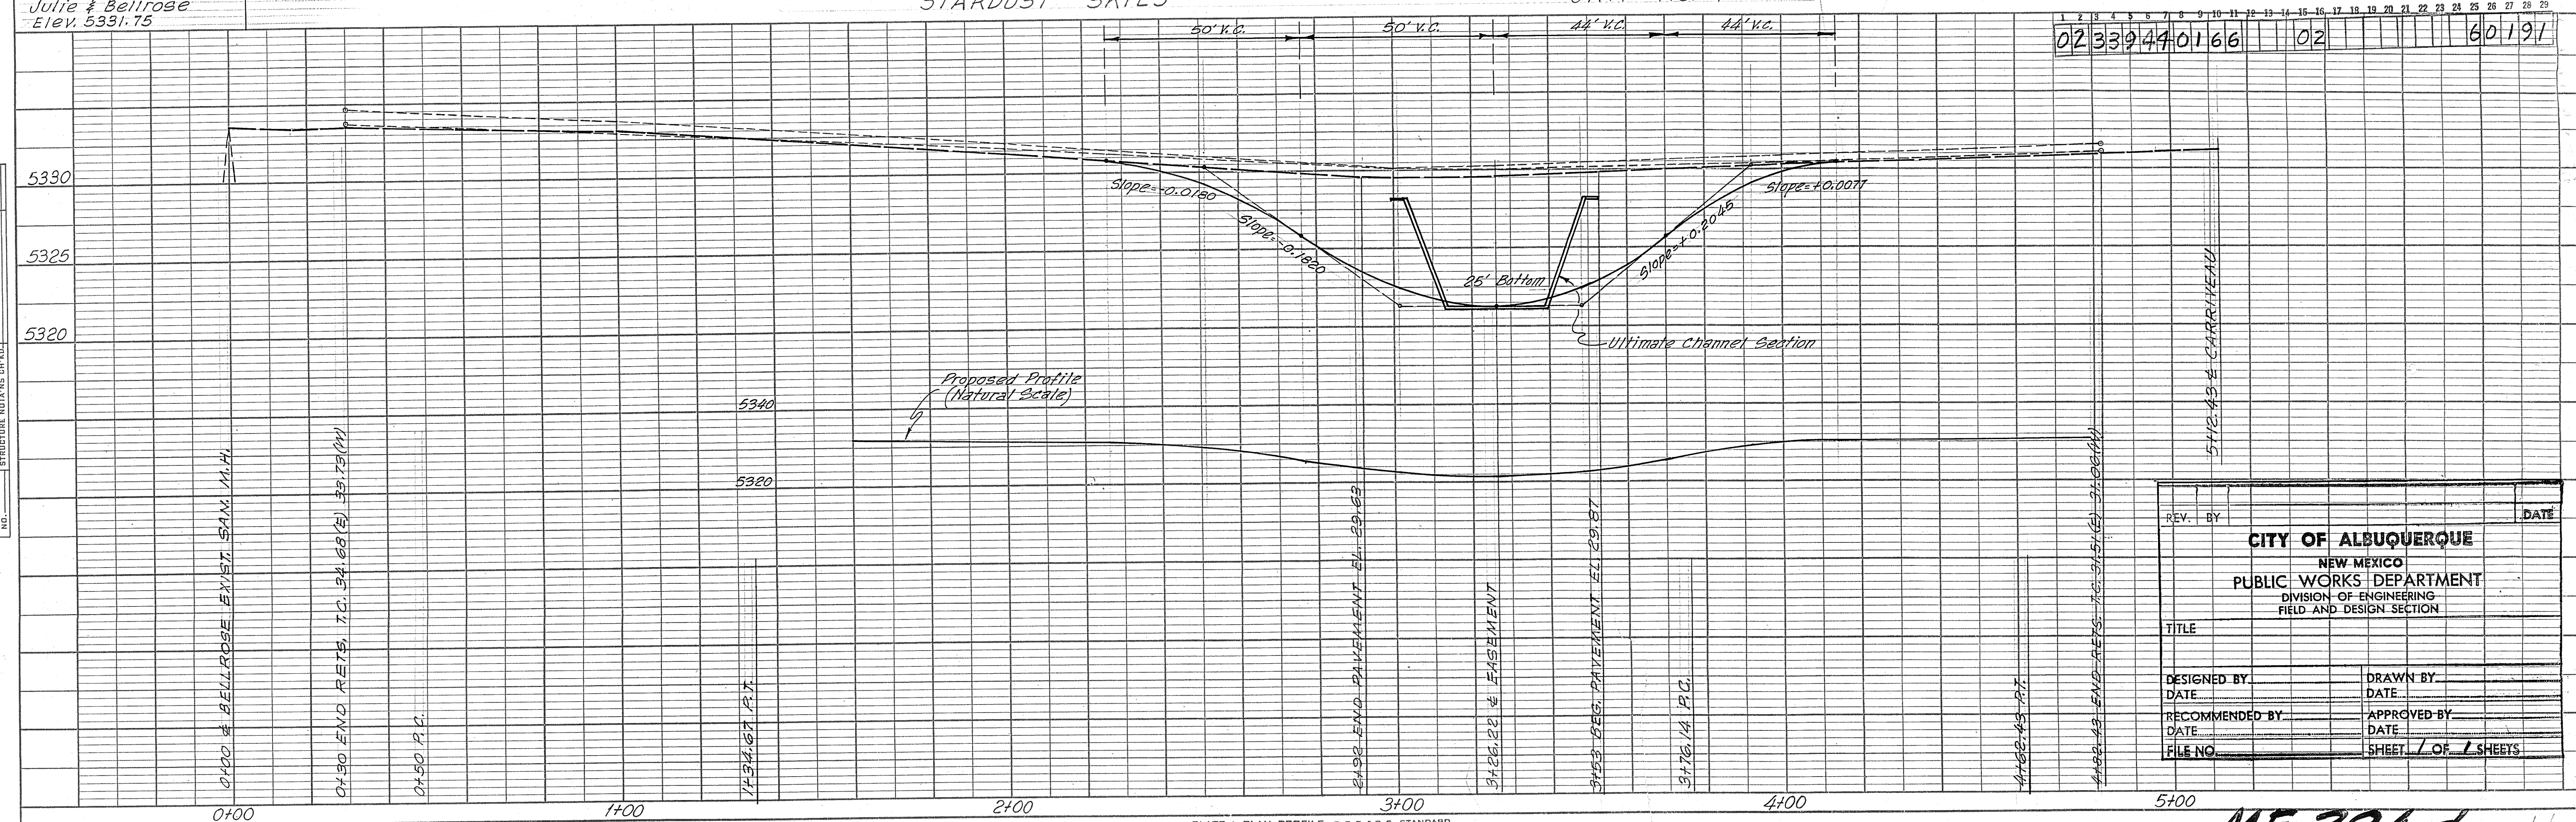


REV.	BY	DATE
CITY OF ALBUQUERQUE NEW MEXICO PUBLIC WORKS DEPARTMENT DIVISION OF ENGINEERING FIELD AND DESIGN SECTION		
TITLE		
DESIGNED BY	DRAWN BY	
DATE	DATE	
RECOMMENDED BY	APPROVED BY	
DATE	DATE	
FILE NO.	SHEET / OF / SHEETS	

ME-394D 5/3/66


BEAR CANYON ARROYO

S 1/2 SEC. 26 T11N. R3E. N.M.P.M.

DATE	5-27-66
BY	D. Montoya
SURVEYED	Montoya
ALIGNED CHECKED	
RT. OF WAY CHECKED	
PLAN	
NOTE BOOK	
NO.	

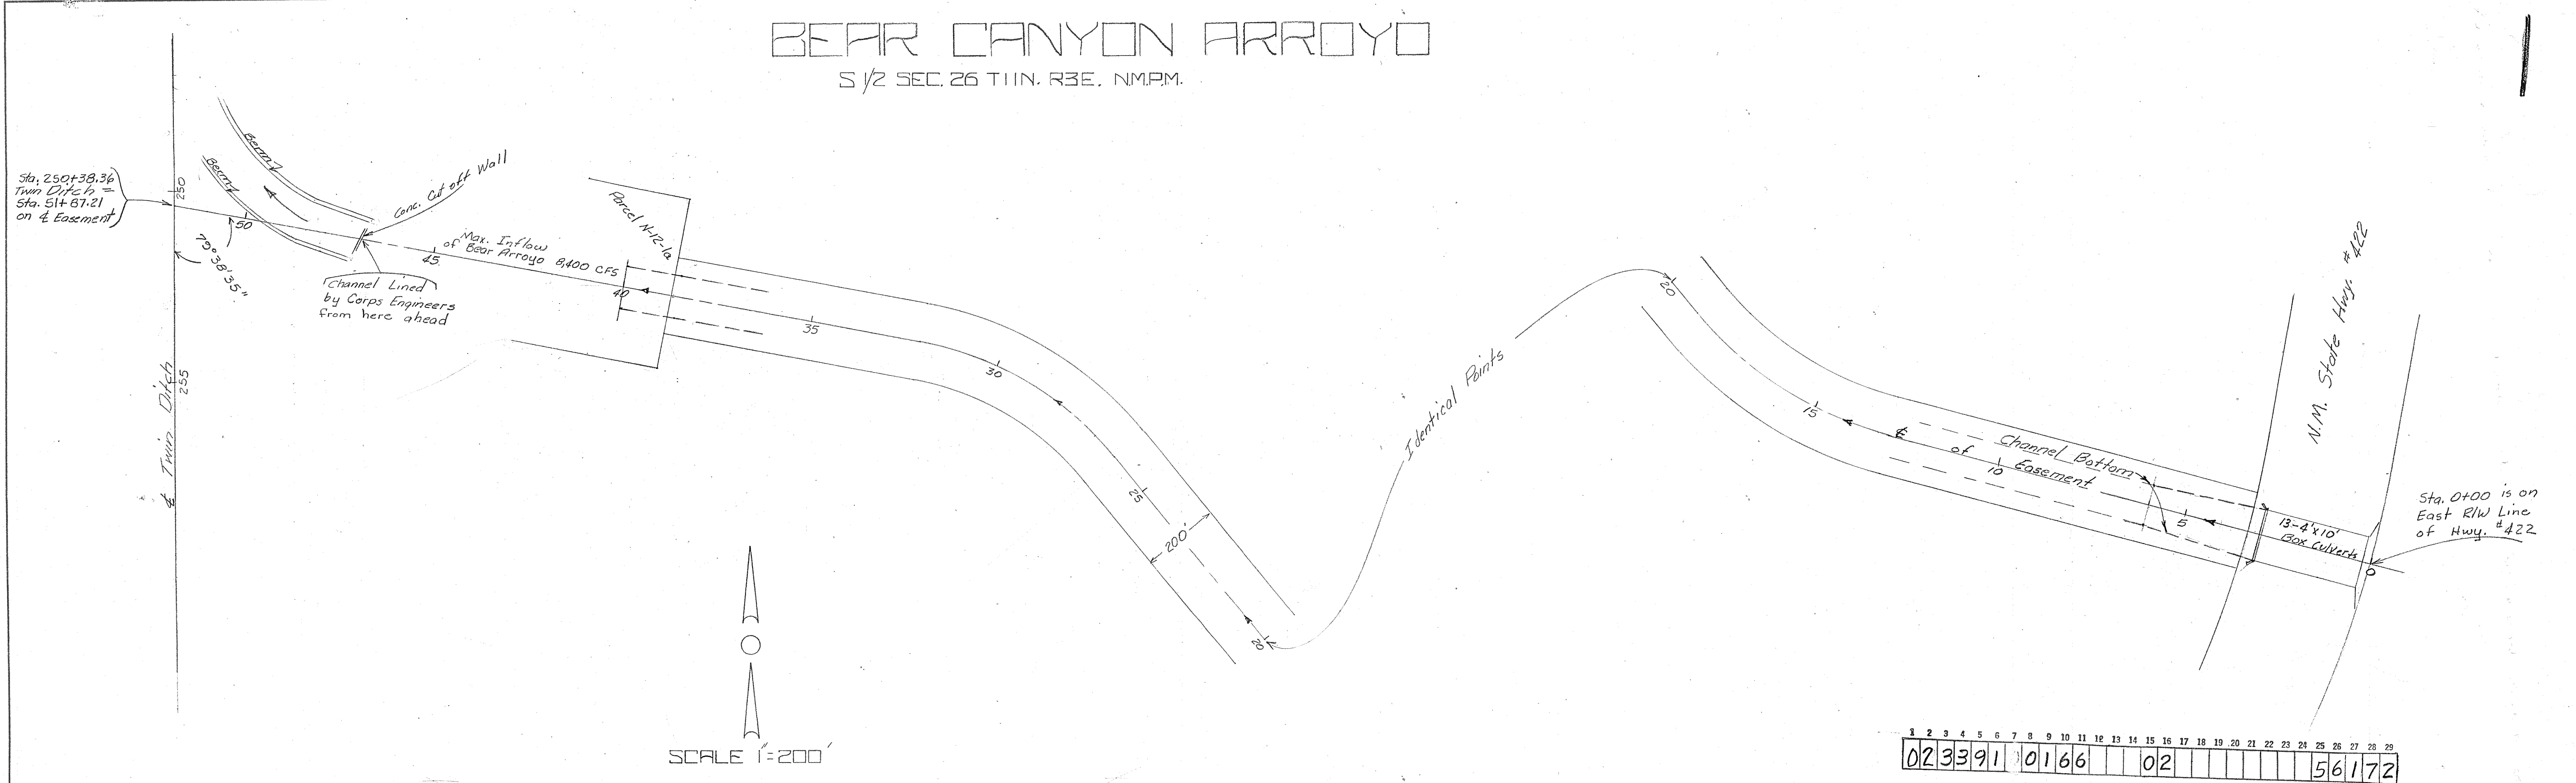




DATE	6-16-66
BY	D. Montoya
SURVEYED	Montoya
ALIGNED CHECKED	
RT. OF WAY CHECKED	
PROFILE	
NOTE BOOK	
NO.	

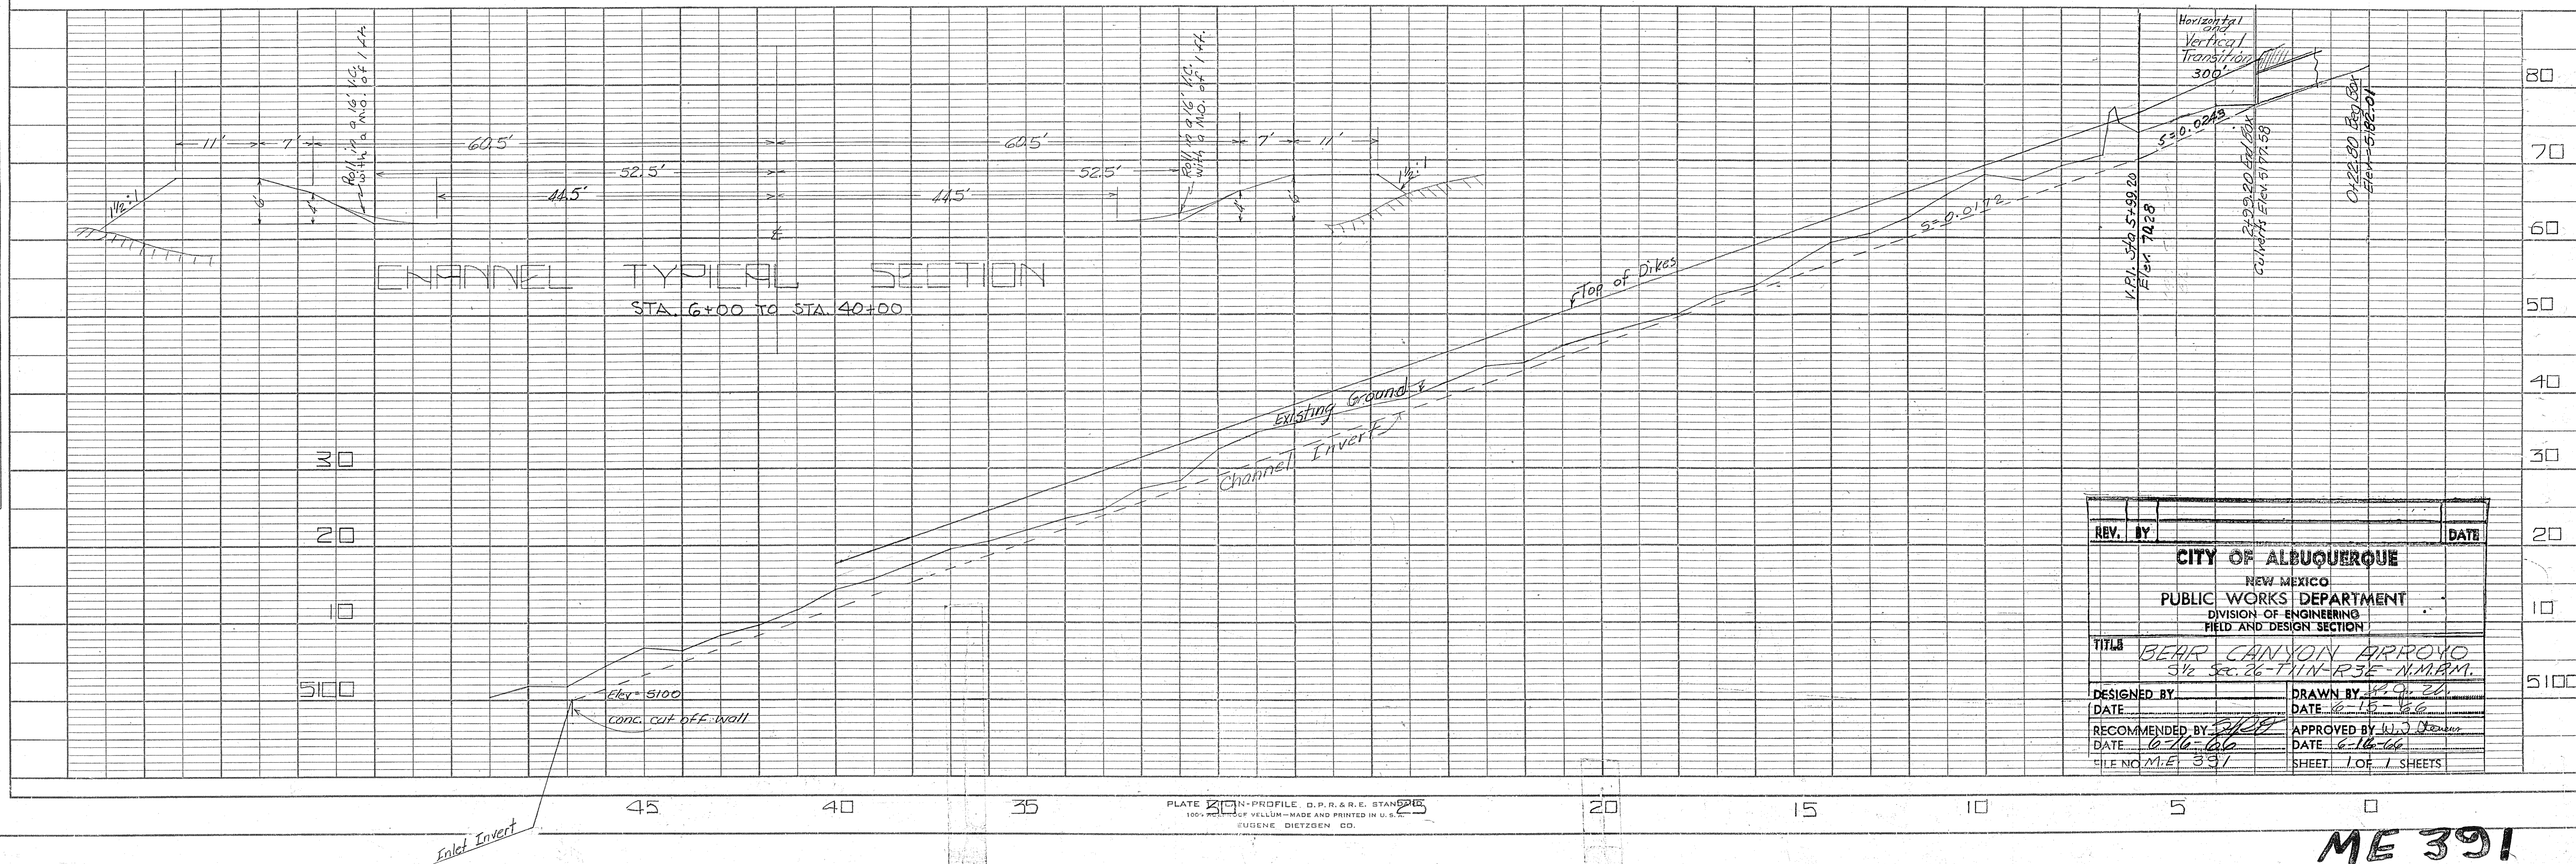

REV.	BY	DATE
CITY OF ALBUQUERQUE		
NEW MEXICO		
PUBLIC WORKS DEPARTMENT		
DIVISION OF ENGINEERING		
FIELD AND DESIGN SECTION		
TITLE BEAR CANYON ARROYO		
S 1/2 SEC. 26 T11N. R3E. N.M.P.M.		
DESIGNED BY	DRAWN BY	
DATE	DATE	
RECOMMENDED BY	APPROVED BY	
DATE	DATE	
FILE NO. M.E. 391	SHEET 1 OF 1 SHEETS	

PLAN	SURVEYED	DATE
	PLOTTED	BY
	NOTE BOOK	
	NO.	

PROFILE	SURVEYED	DATE
	PLOTTED	BY
	NOTE BOOK	
	NO.	

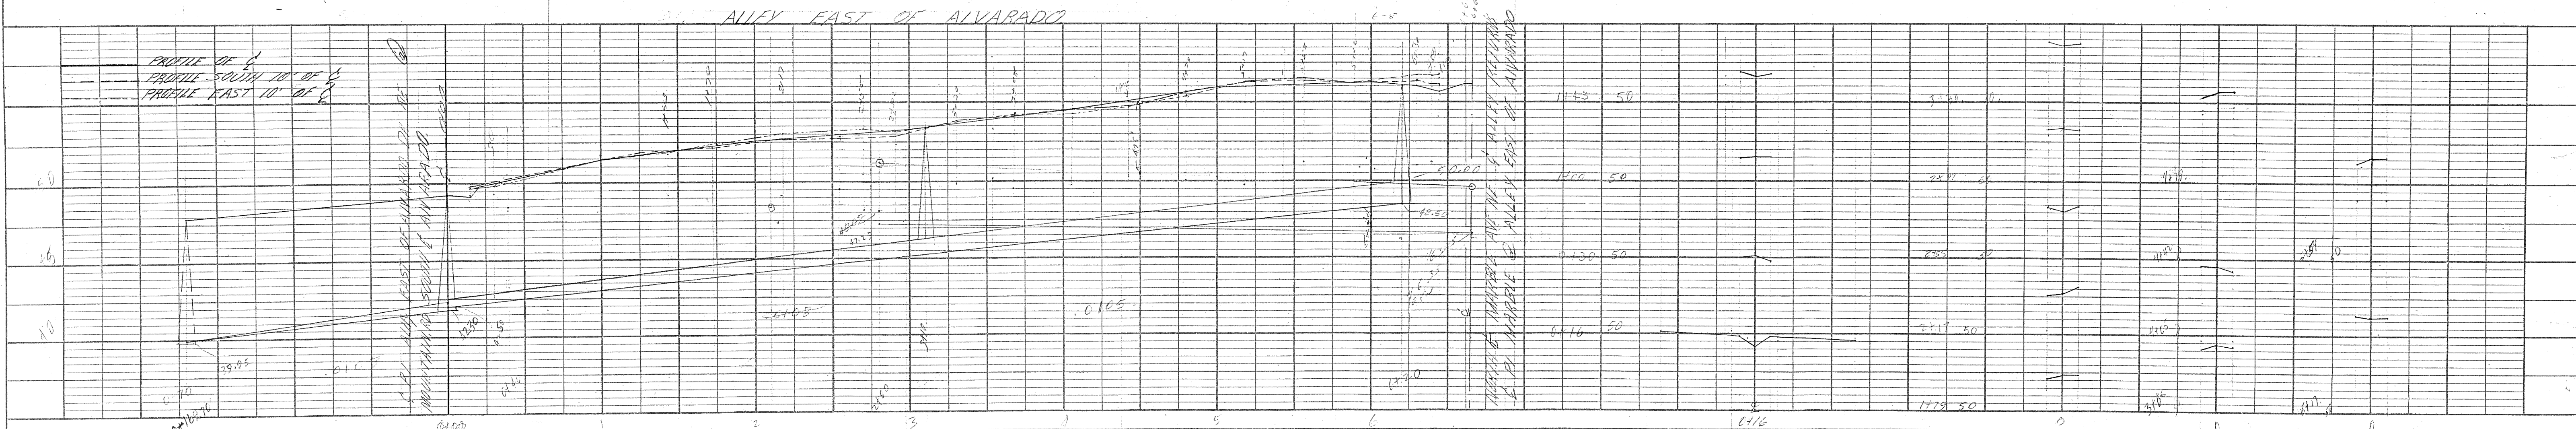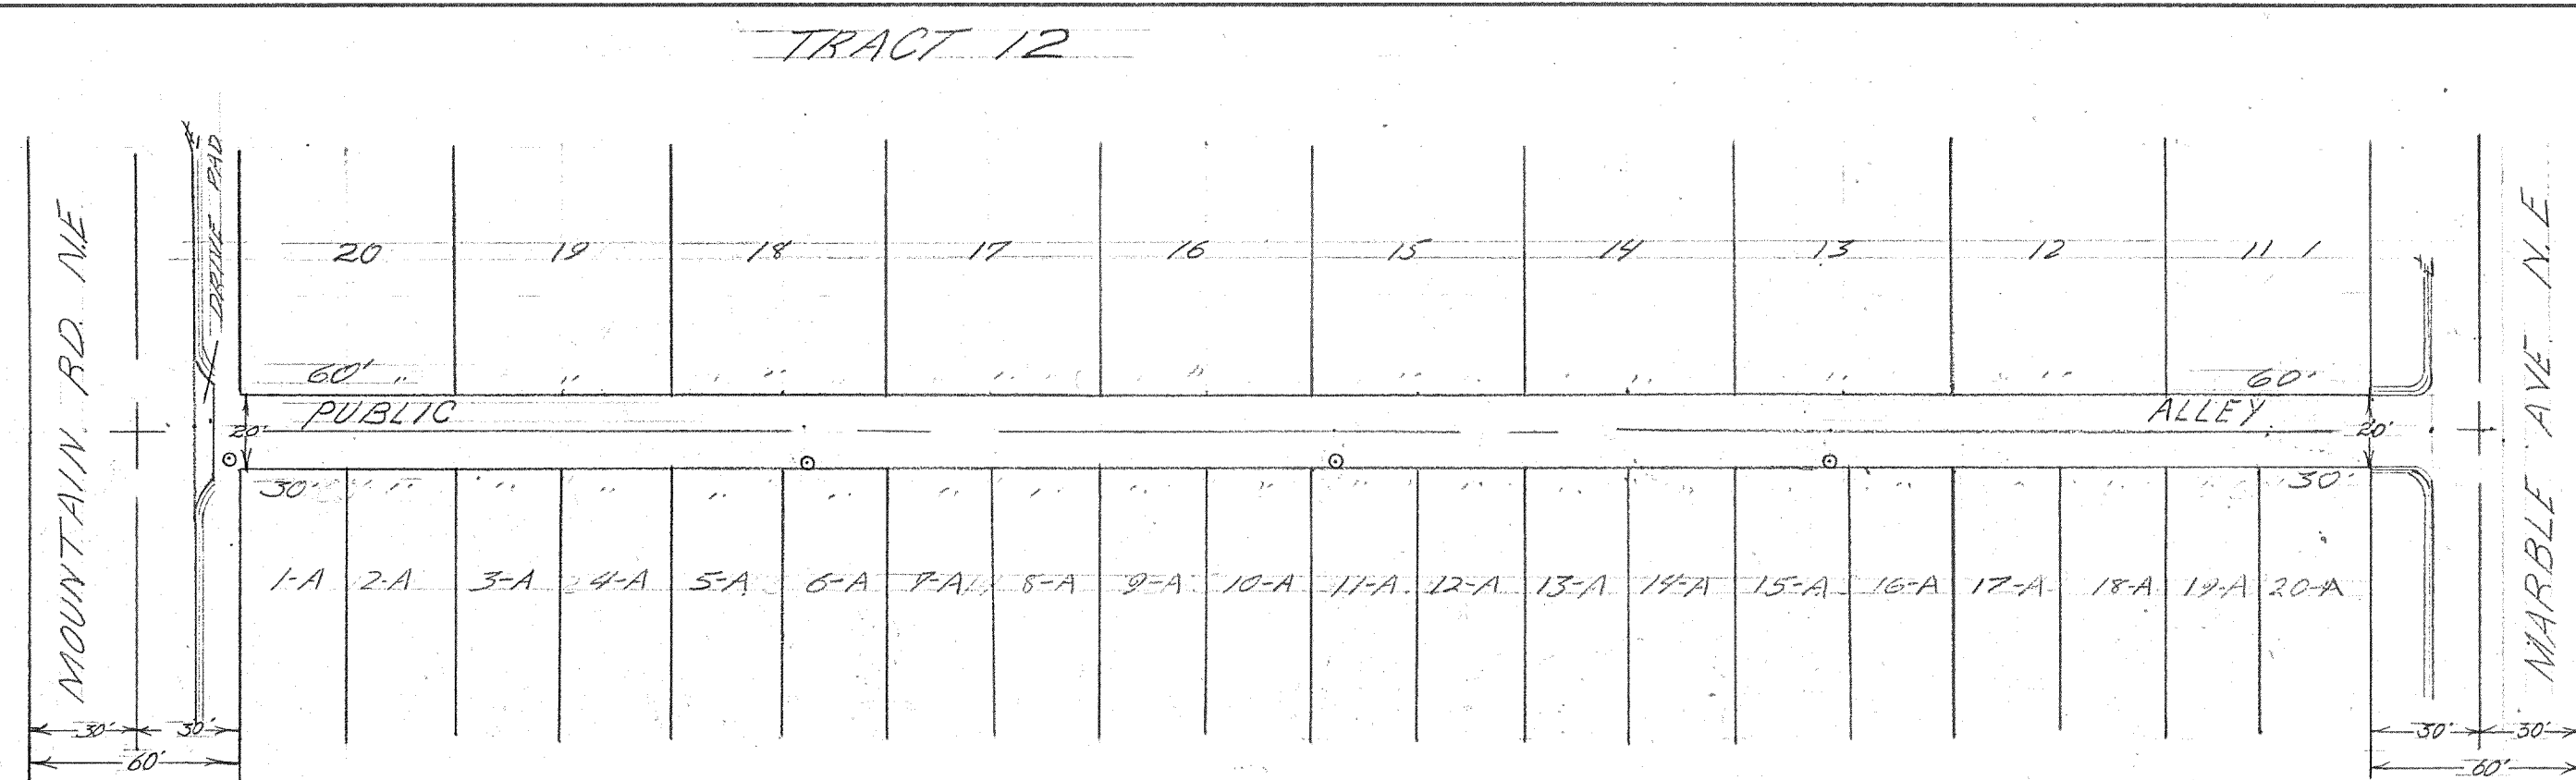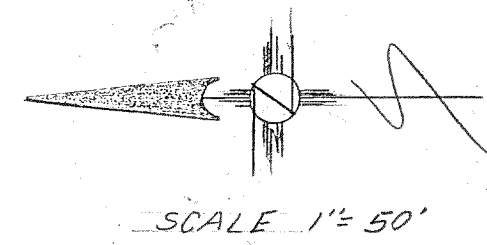

1 2 3 4 5 6 7 8 9 10 11 12 13 14 15 16 17 18 19 20 21 22 23 24 25 26 27 28 29

043389 0166 13 58182

REV.	BY	DATE
CITY OF ALBUQUERQUE NEW MEXICO PUBLIC WORKS DEPARTMENT DIVISION OF ENGINEERING FIELD AND DESIGN SECTION		
TITLE: PROFILE & ALLEY EAST OF ALVARADO FROM MOUNTAIN ROAD TO MARBLE AVE. N.E.		
DESIGNED BY	DRAWN BY DON MARQUEZ	
DATE	DATE 1-2-66	
RECOMMENDED BY	APPROVED BY	
DATE	DATE	
FILE NO.	SHEET 1 OF 1 SHEETS	

M.E.-389