


TITLE SHEET

LENGTH OF R/W MILES



CITY OF ALBUQUERQUE

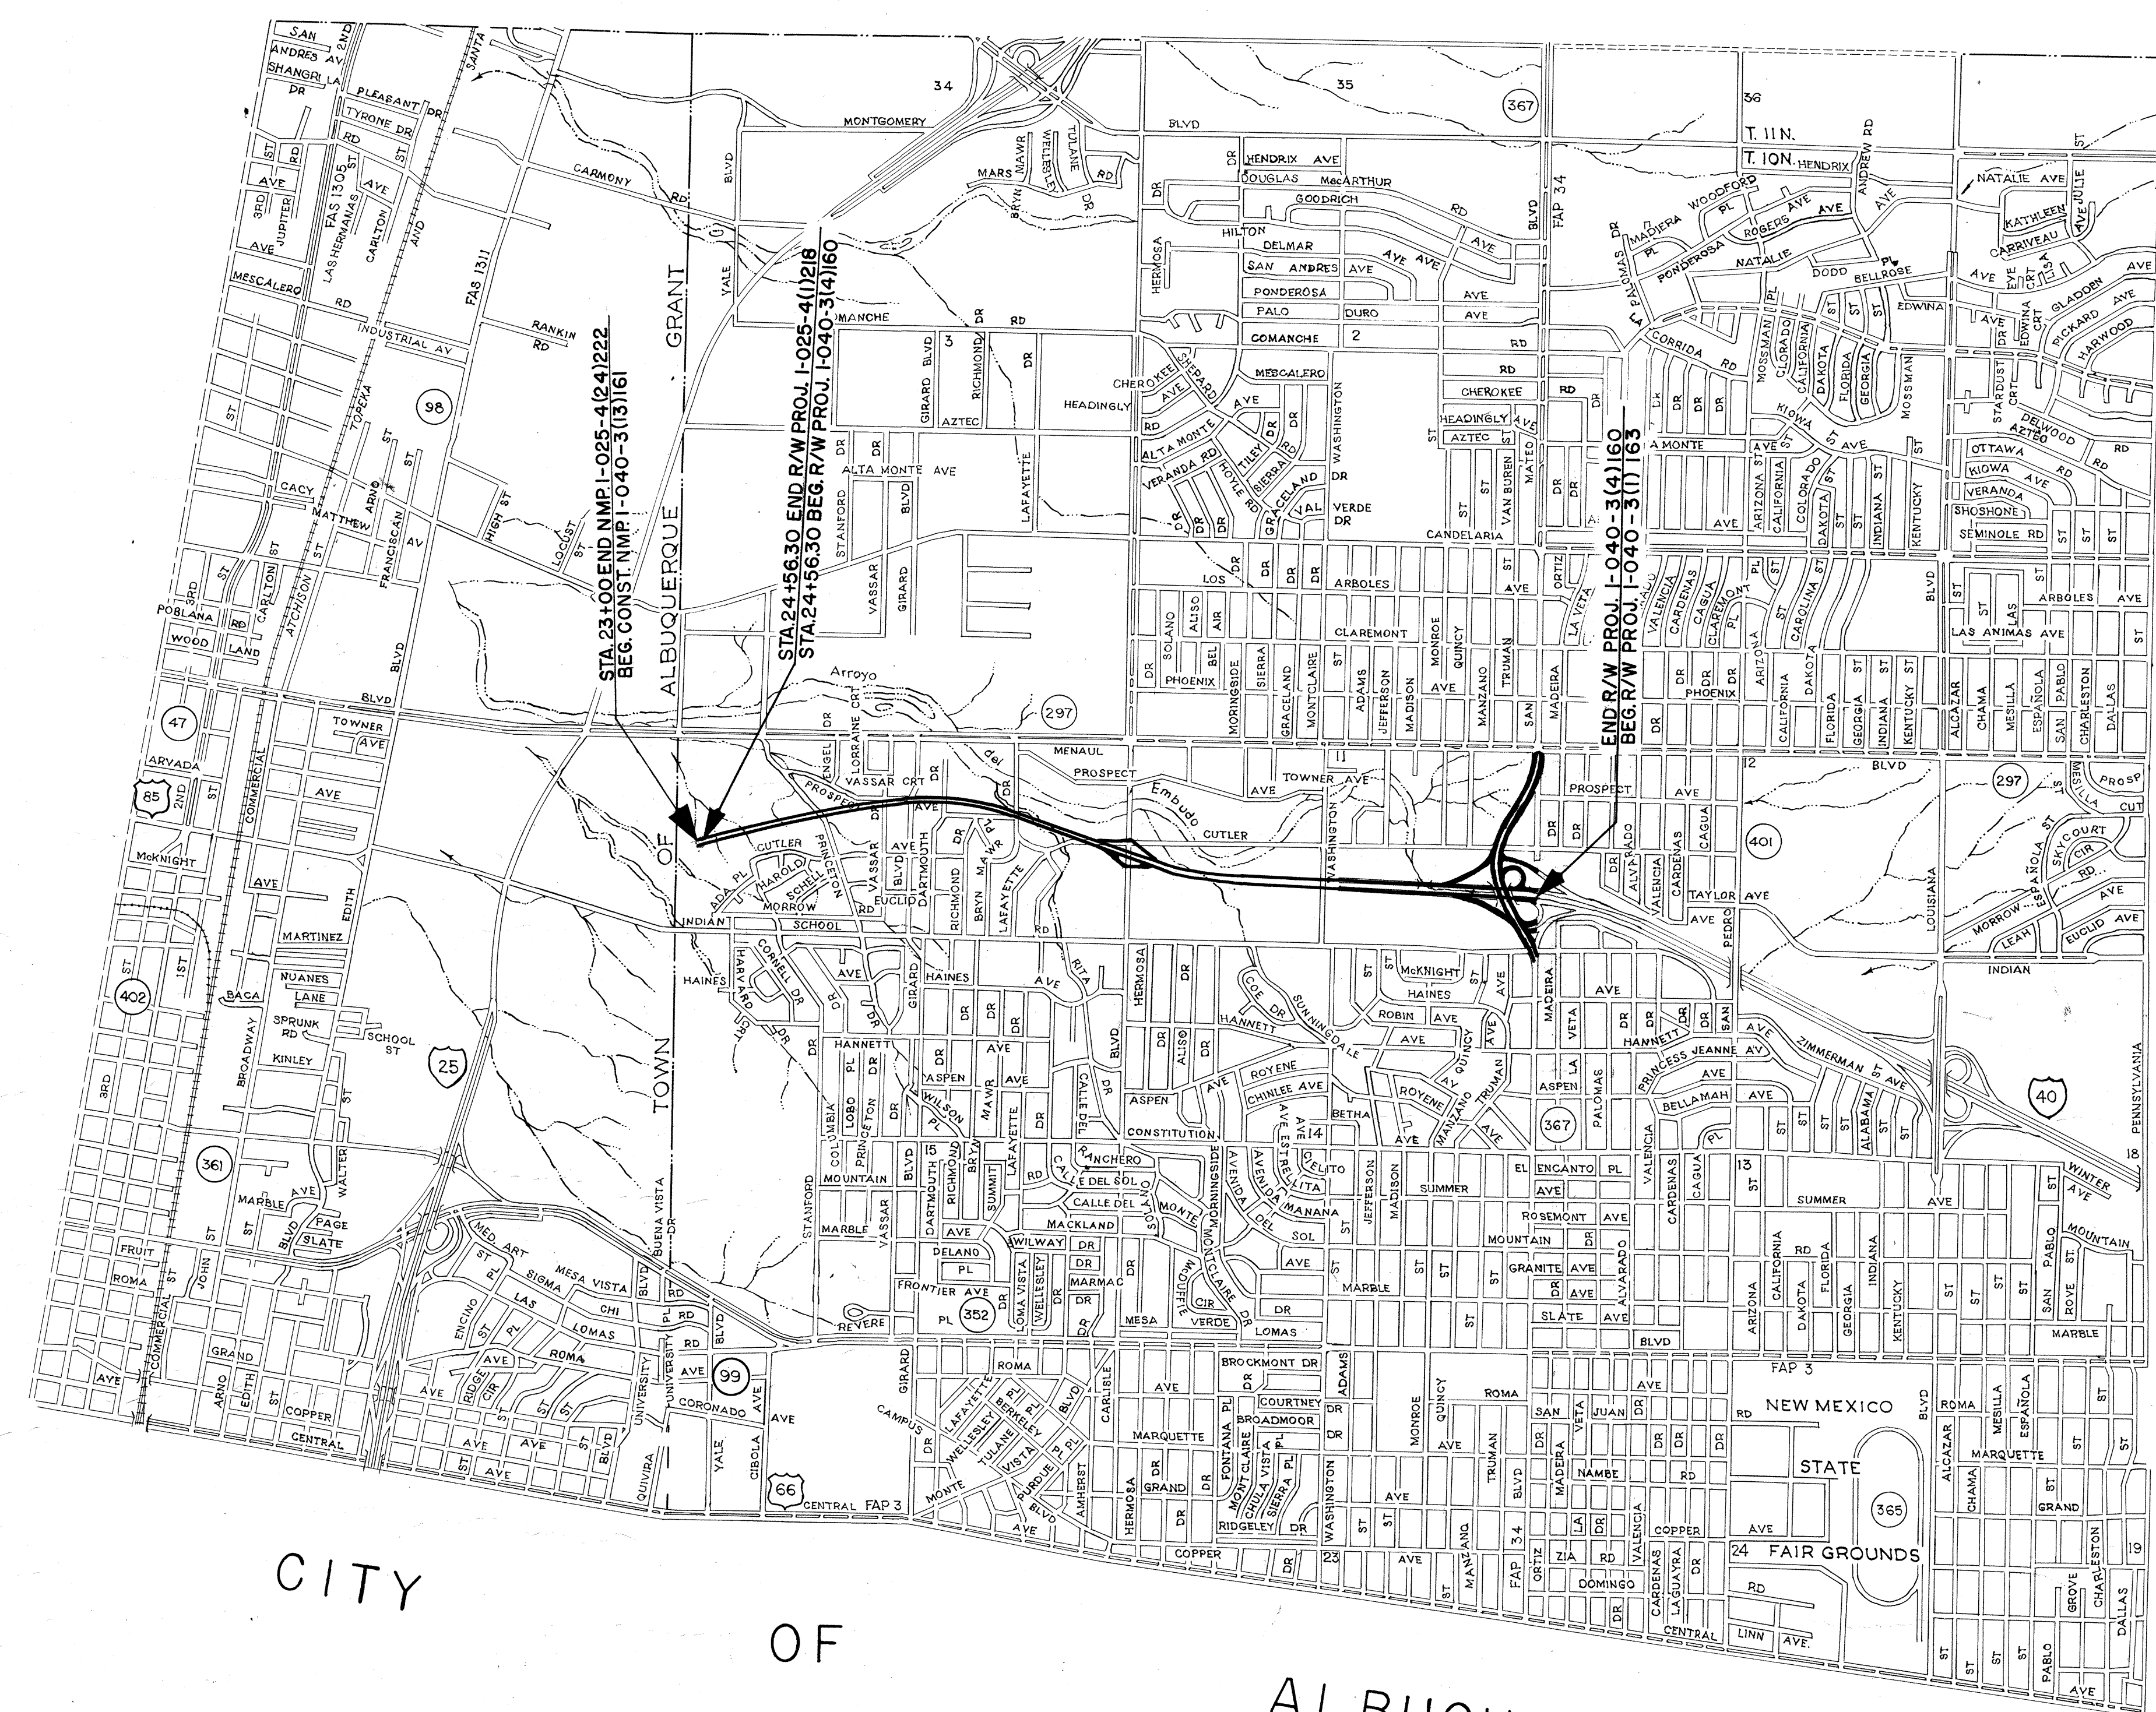

ROAD DESIGN SECTION
PRELIMINARY PLANS
NOT TO BE USED
FOR CONSTRUCTION

APPROVED _____ DATE _____ 196

_____, CHIEF HIGHWAY ENGINEER

BY _____ RIGHT OF WAY MANAGER

DEPARTMENT OF COMMERCE
BUREAU OF PUBLIC ROADS
APPROVED: _____
DIVISION ENGINEER DATE

ACCESS CONTROLLED

NEW MEXICO STATE HIGHWAY COMMISSION
RIGHT OF WAY MAP
NEW MEXICO PROJECT NO.
I-040-3(4)160
BERNALILLO COUNTY
SCALE 1" = 100' SHEET 1 OF 9

REPLAT OF NETHERWOOD

FILED OCT. 22, 1951


PARK

R/W Section E

Const. Proj I-040-3 (13) 161

ACCESS CONTROLLED

--- Designates Line of Access Control
+++++ Designates Limits of Cut or Fill Slopes as Per Letting Plans Cross Sections

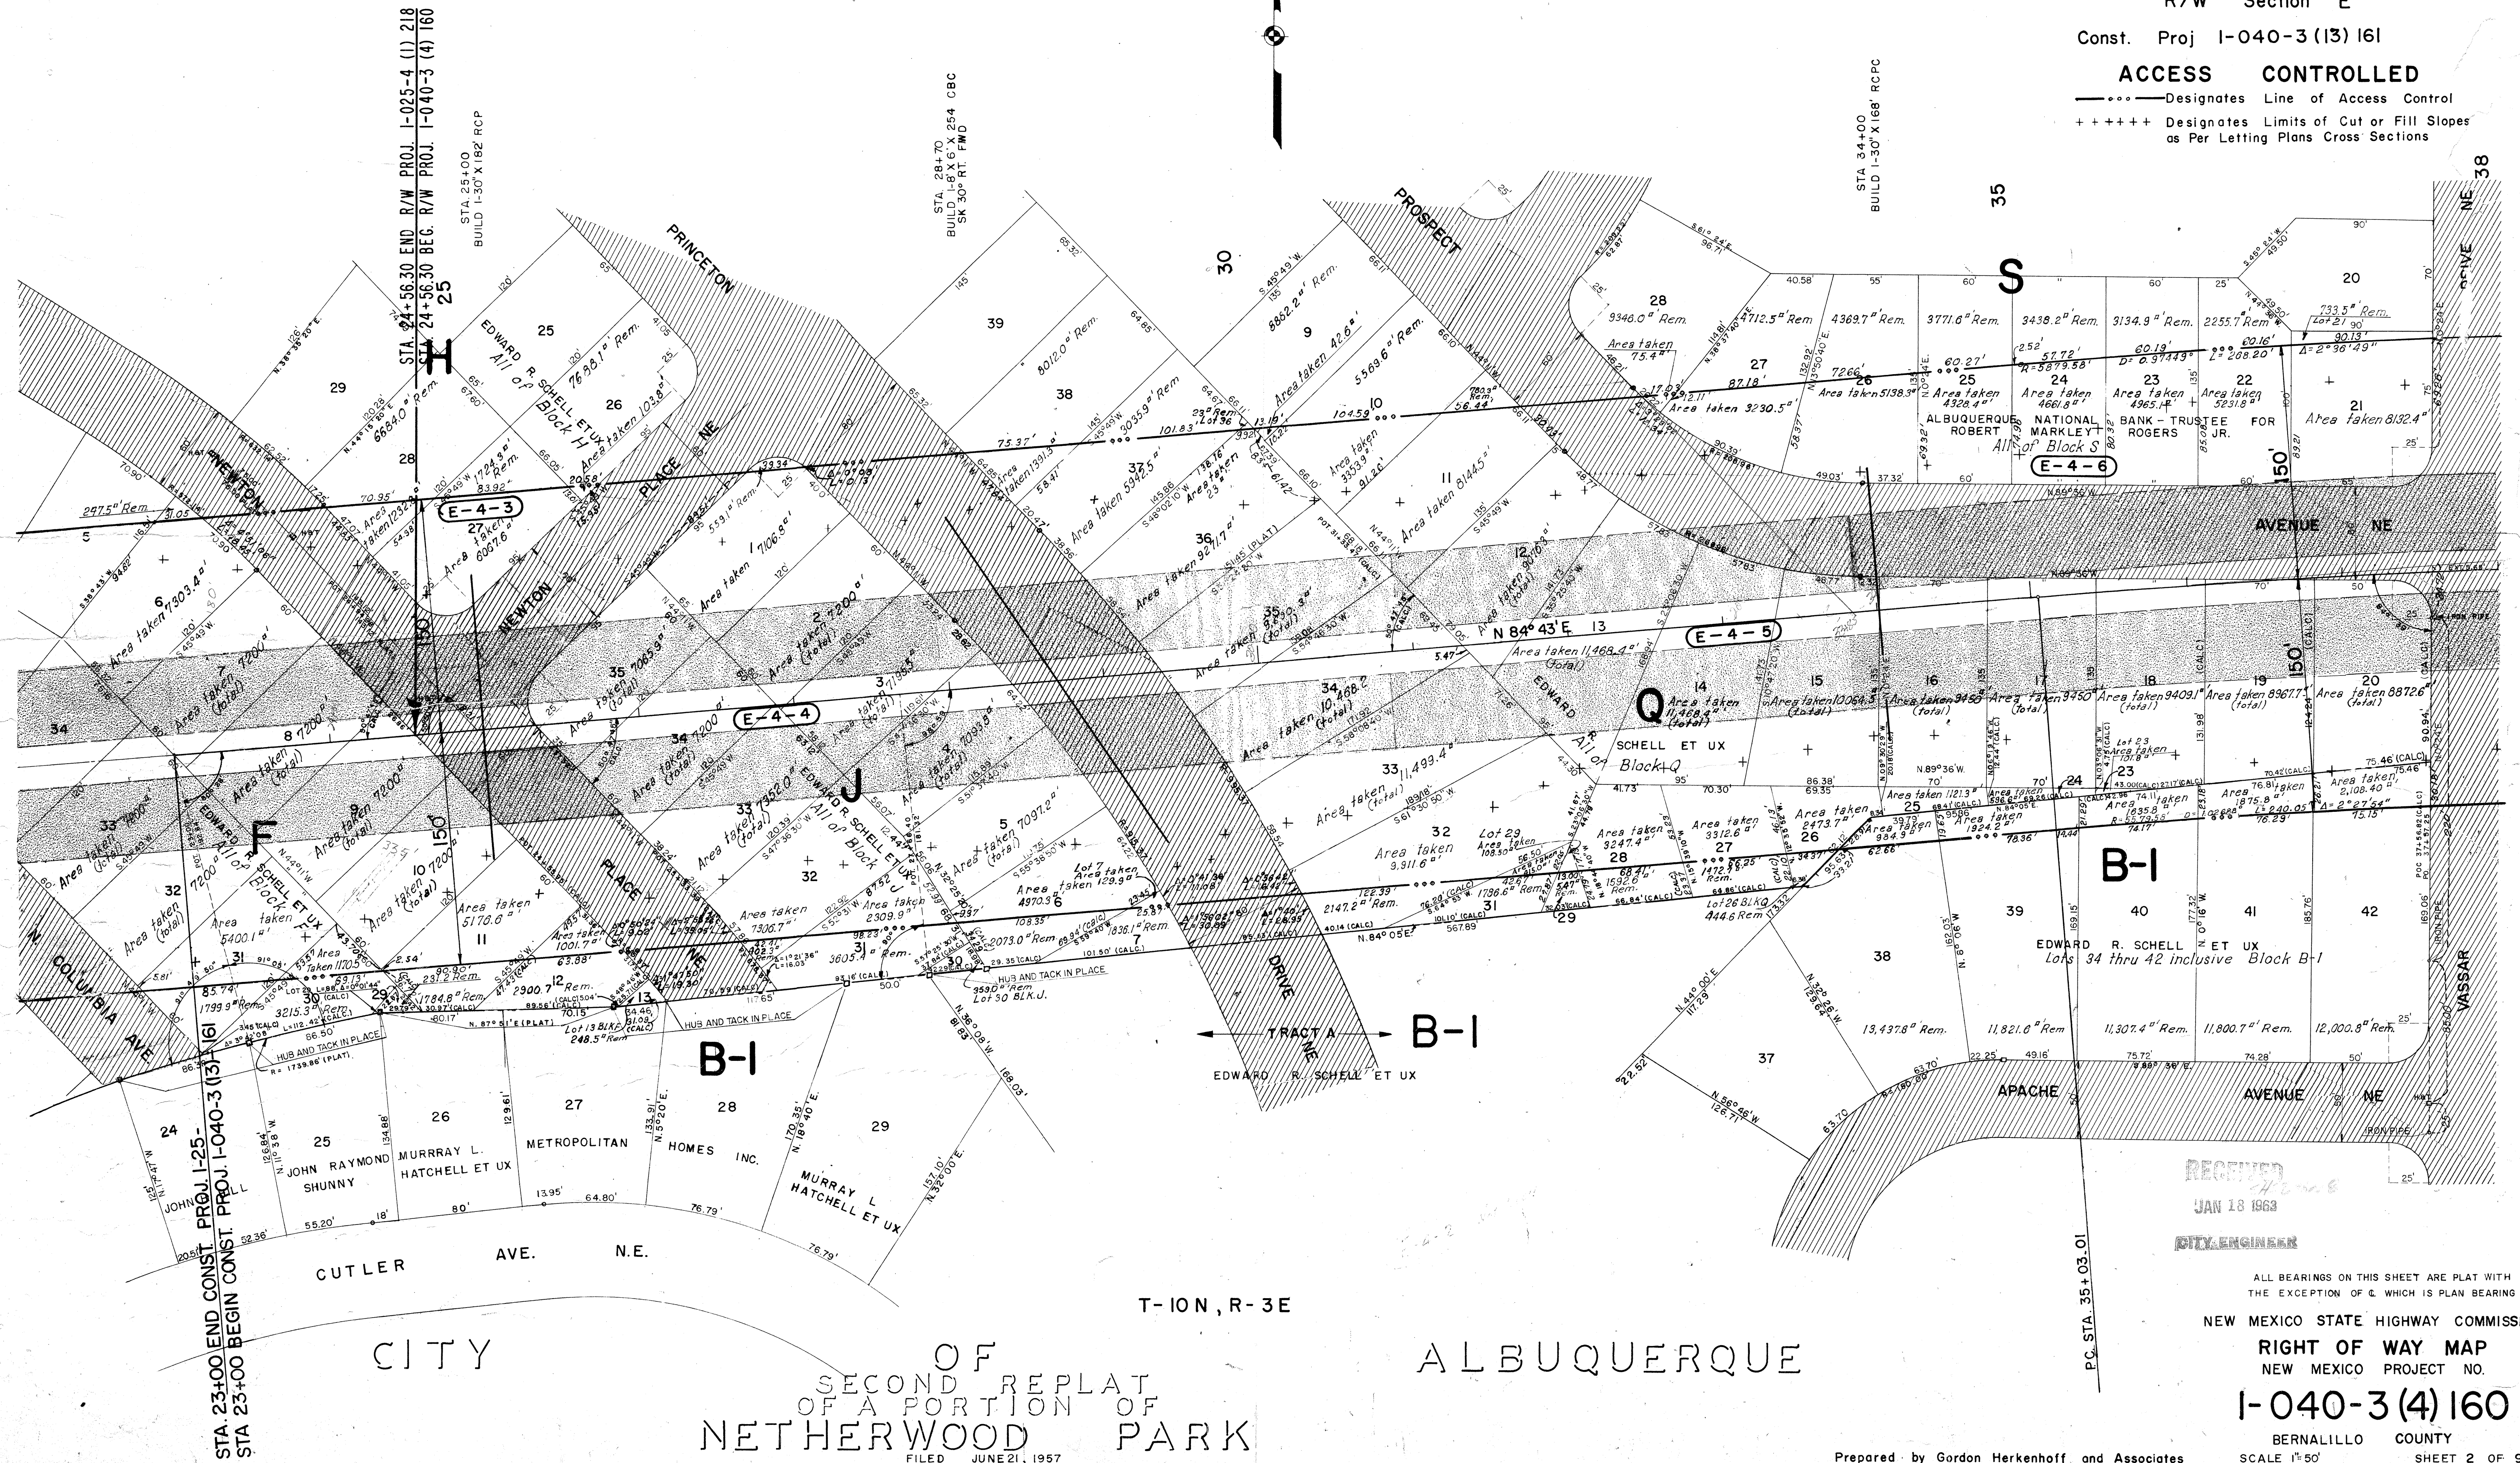

STA 23+00 END CONST. PROJ. I-040-3 (13) 161
STA 23+00 BEGIN CONST. PROJ. I-040-3 (13) 161

STA 24+56.30 END R/W PROJ. I-040-3 (1) 218
STA 24+56.30 BEG. R/W PROJ. I-040-3 (4) 160

STA 25+00
BUILD 1-30' X 168' RCP

STA 28+70
BUILD 1-30' X 168' RCP
ON 30' RT. FWD

STA 34+00
BUILD 1-30' X 168' RCP

T-ION, R-3E

SECOND REPLAT
OF A PORTION OF
NETHERWOOD PARK

ALBUQUERQUE


RECEIVED
JAN 18 1963
CITY ENGINEER

ALL BEARINGS ON THIS SHEET ARE PLAT WITH
THE EXCEPTION OF Q WHICH IS PLAN BEARING
NEW MEXICO STATE HIGHWAY COMMISSION
RIGHT OF WAY MAP
NEW MEXICO PROJECT NO.

I-040-3 (4) 160

BERNALILLO COUNTY
SCALE 1"=50' SHEET 2 OF 9

Prepared by Gordon Herkenhoff and Associates

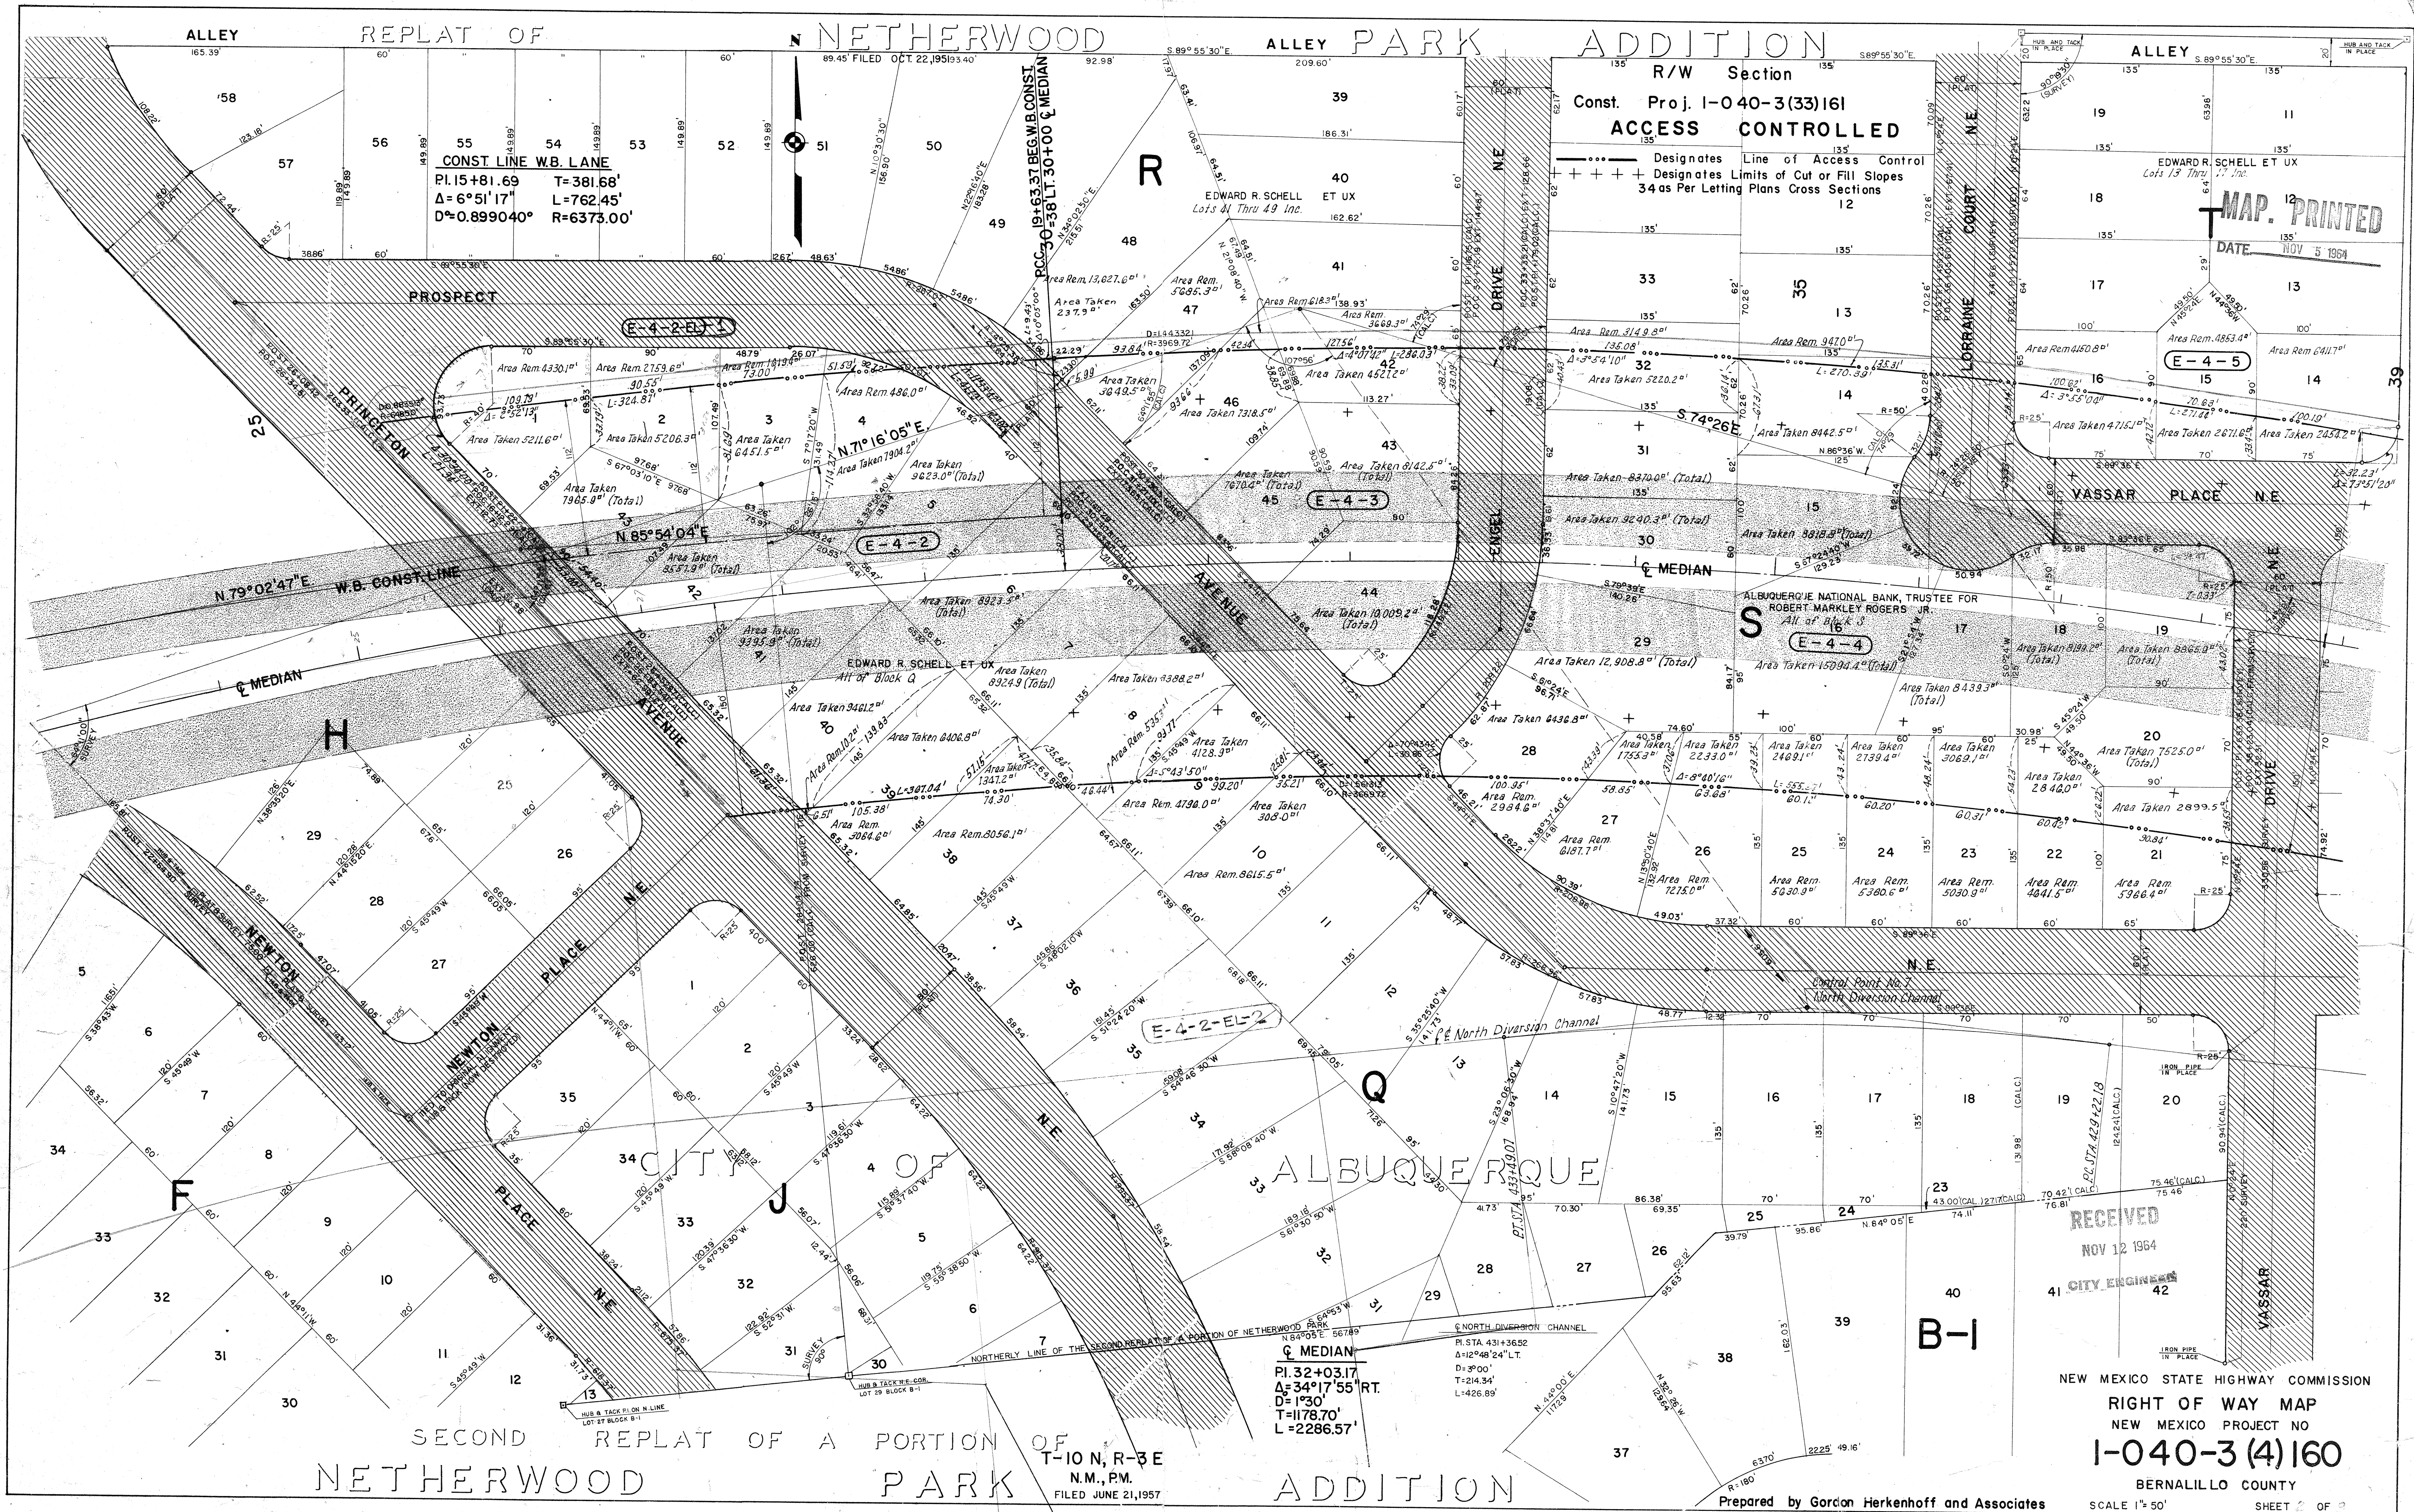


REPLAT OF
NETHERWOOD PARK ADDITION
FILED OCT. 22, 1951

MIRACERROS ADDITION
FILED AUG. 3, 1950

R/W Section
Const. Proj. I-040-3(33)161

ACCESS CONTROLLED
--- Designates Line of Access Control
+++++ Designates Limits of Cut or Fill Slopes
as Per Letting Plans Cross Sections

MAP. PRINTED
DATE NOV 5 1964

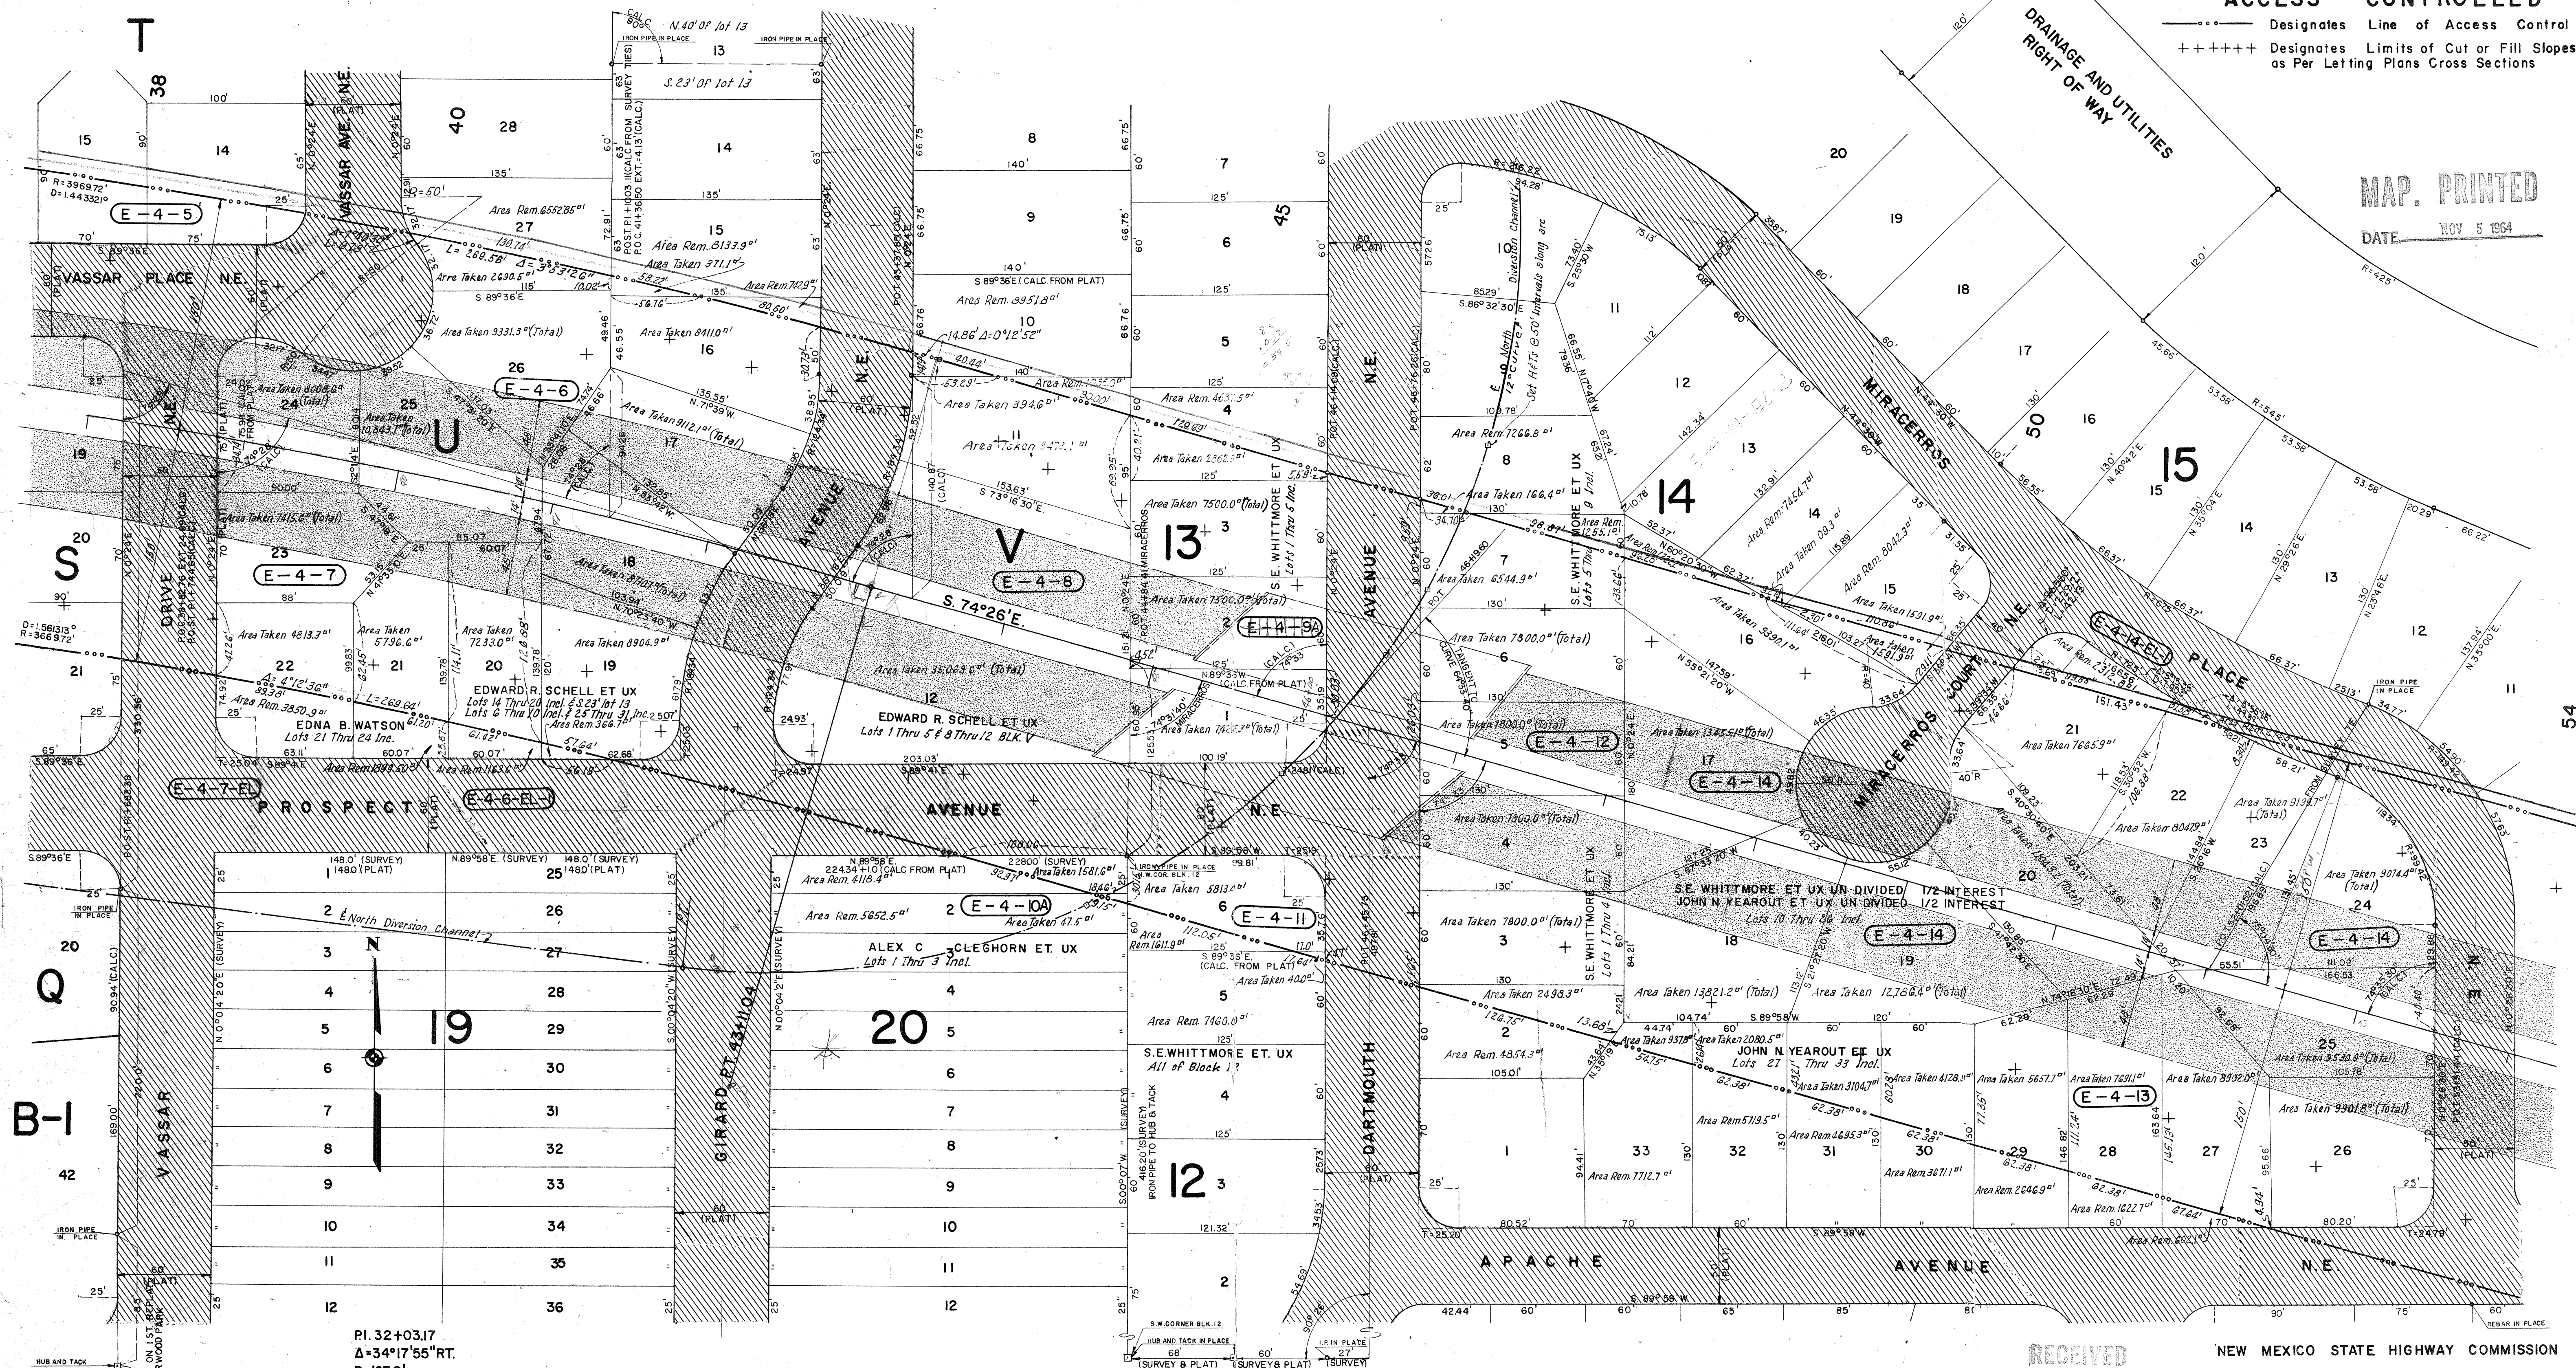

Pl. 32+03.17
Δ=34°17'55" RT.
D=1°30'
T=1178.70'
L=2286.57'
R=3819.72'

CITY OF ALBUQUERQUE
NETHERWOOD PARK ADDITION
FILED MAY 20, 1913

N.M.P.M.
T-10-N, R-3-E.

ALBUQUERQUE
MIRACERROS ADDITION

RECEIVED
NOV 12 1964
CITY ENGINEER

NEW MEXICO STATE HIGHWAY COMMISSION
RIGHT OF WAY MAP
NEW MEXICO PROJECT NO.
I-040-3(4)160
BERNALILLO COUNTY

Prepared by Gordon Herkenhoff and Associates

SCALE 1"=50' SHEET 3 OF 2


REPLAT OF
NETHERWOOD PARK
FILED OCT. 22, 1951

MIRACERROS
FILED AUG. 3, 1950

R/W Section E
Const. Proj. I-040-3(13)161

ACCESS CONTROLLED

--- Designates Line of Access Control
+++++ Designates Limits of Cut or Fill Slopes
as Per Letting Plans Cross Sections

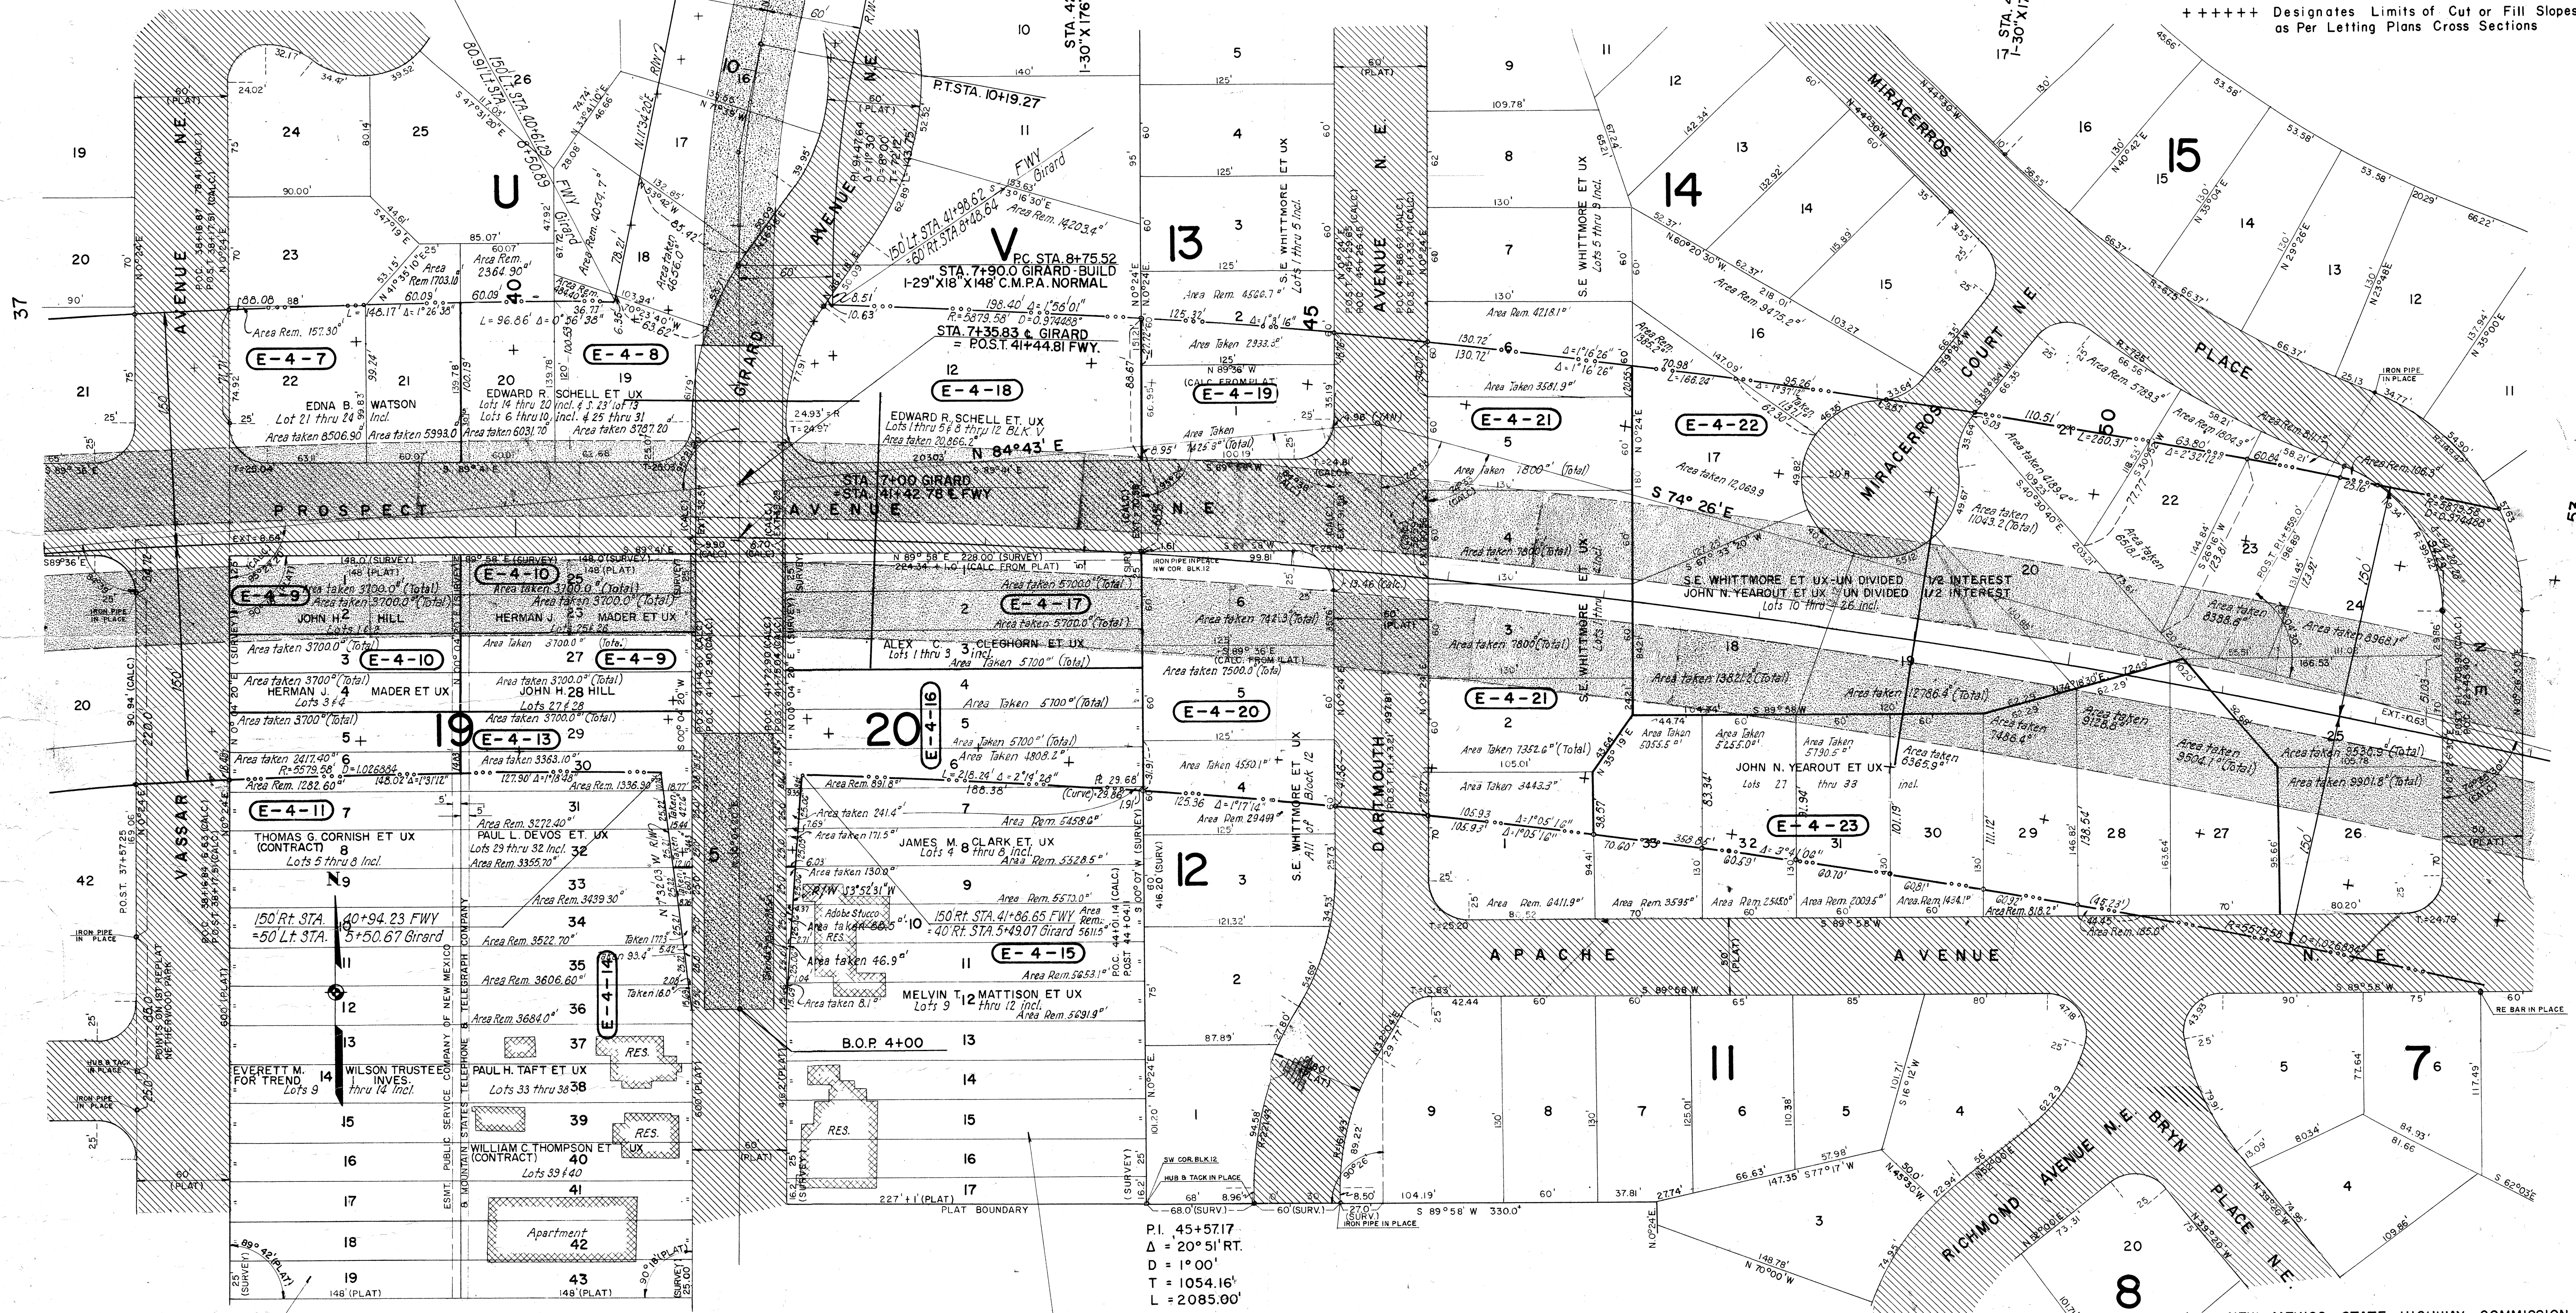

NETHERWOOD
FILED MAY 20, 1913

PARK
CITY OF ALBUQUERQUE
T-10-N. R. 3-E


NEW MEXICO STATE HIGHWAY COMMISSION
RIGHT OF WAY MAP
NEW MEXICO PROJECT NO.
I-040-3(4)160
BERNALILLO COUNTY

R/W Section E
Const. Proj. I-040-3(13)161

ACCESS CONTROLLED

--- Designates Line of Access Control
+ + + + + Designates Limits of Cut or Fill Slopes as Per Letting Plans Cross Sections

STA 42+30
BUILD 1-30' X 176' RCP NORMAL

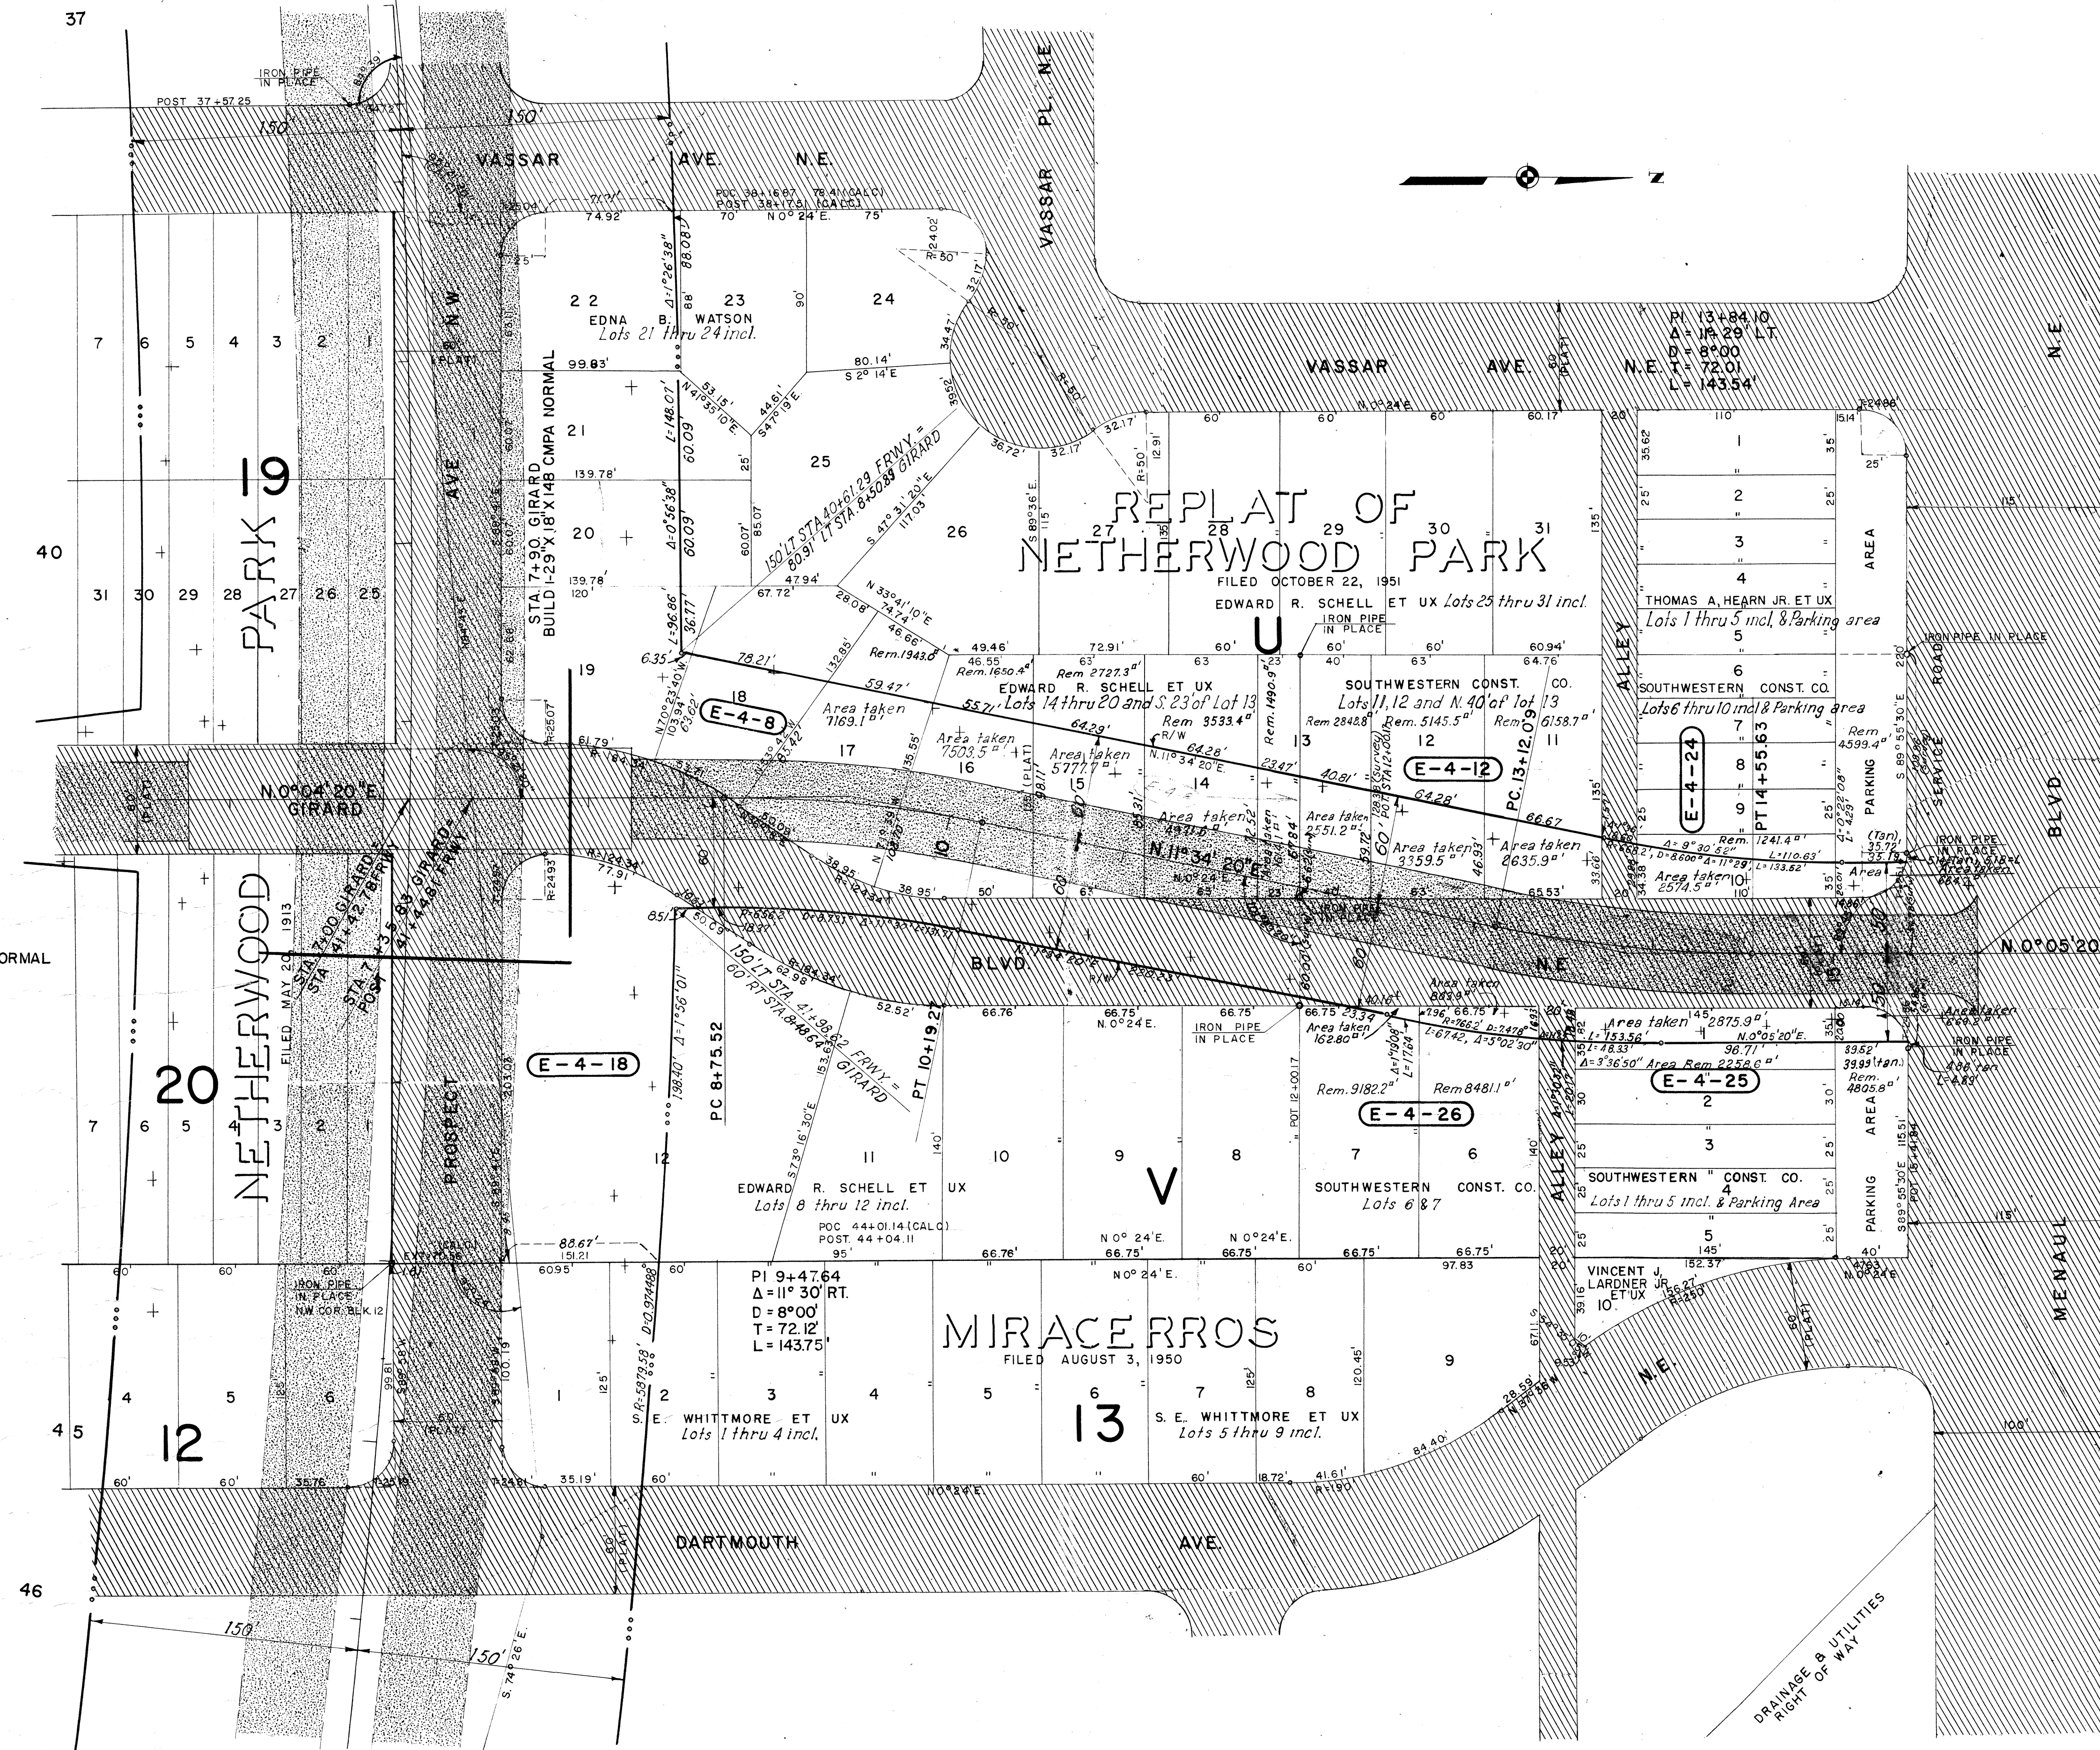

NEW MEXICO STATE HIGHWAY COMMISSION
RIGHT OF WAY MAP
NEW MEXICO PROJECT NO.
I-040-3(4)160
BERNALILLO COUNTY
SCALE 1"=50' SHEET 4 OF 9

T-10N. R-3E.
CITY OF ALBUQUERQUE

Prepared by Gordon Herkenhoff and Associates

R/W Section E
 Const. Proj. 1-040-3(13) 161
ACCESS CONTROLLED
 --- Designates Line of Access Control
 + + + + Designates Limits of Cut or Fill Slopes
 as Per Letting Plans Cross Sections




NEW MEXICO STATE HIGHWAY COMMISSION
 RIGHT OF WAY MAP
 NEW MEXICO PROJECT NO.
1-040-3(4) 160
 BERNALILLO COUNTY

T. 10 N., R. 3 E., N.M.P.M.
 CITY OF ALBUQUERQUE



NOTE BOOK	SURVEY	TRACE	EASEMENTS	FINALE	HIGHWAY
6157-T	6157-T	6157-T	6157-T	6157-T	US 40

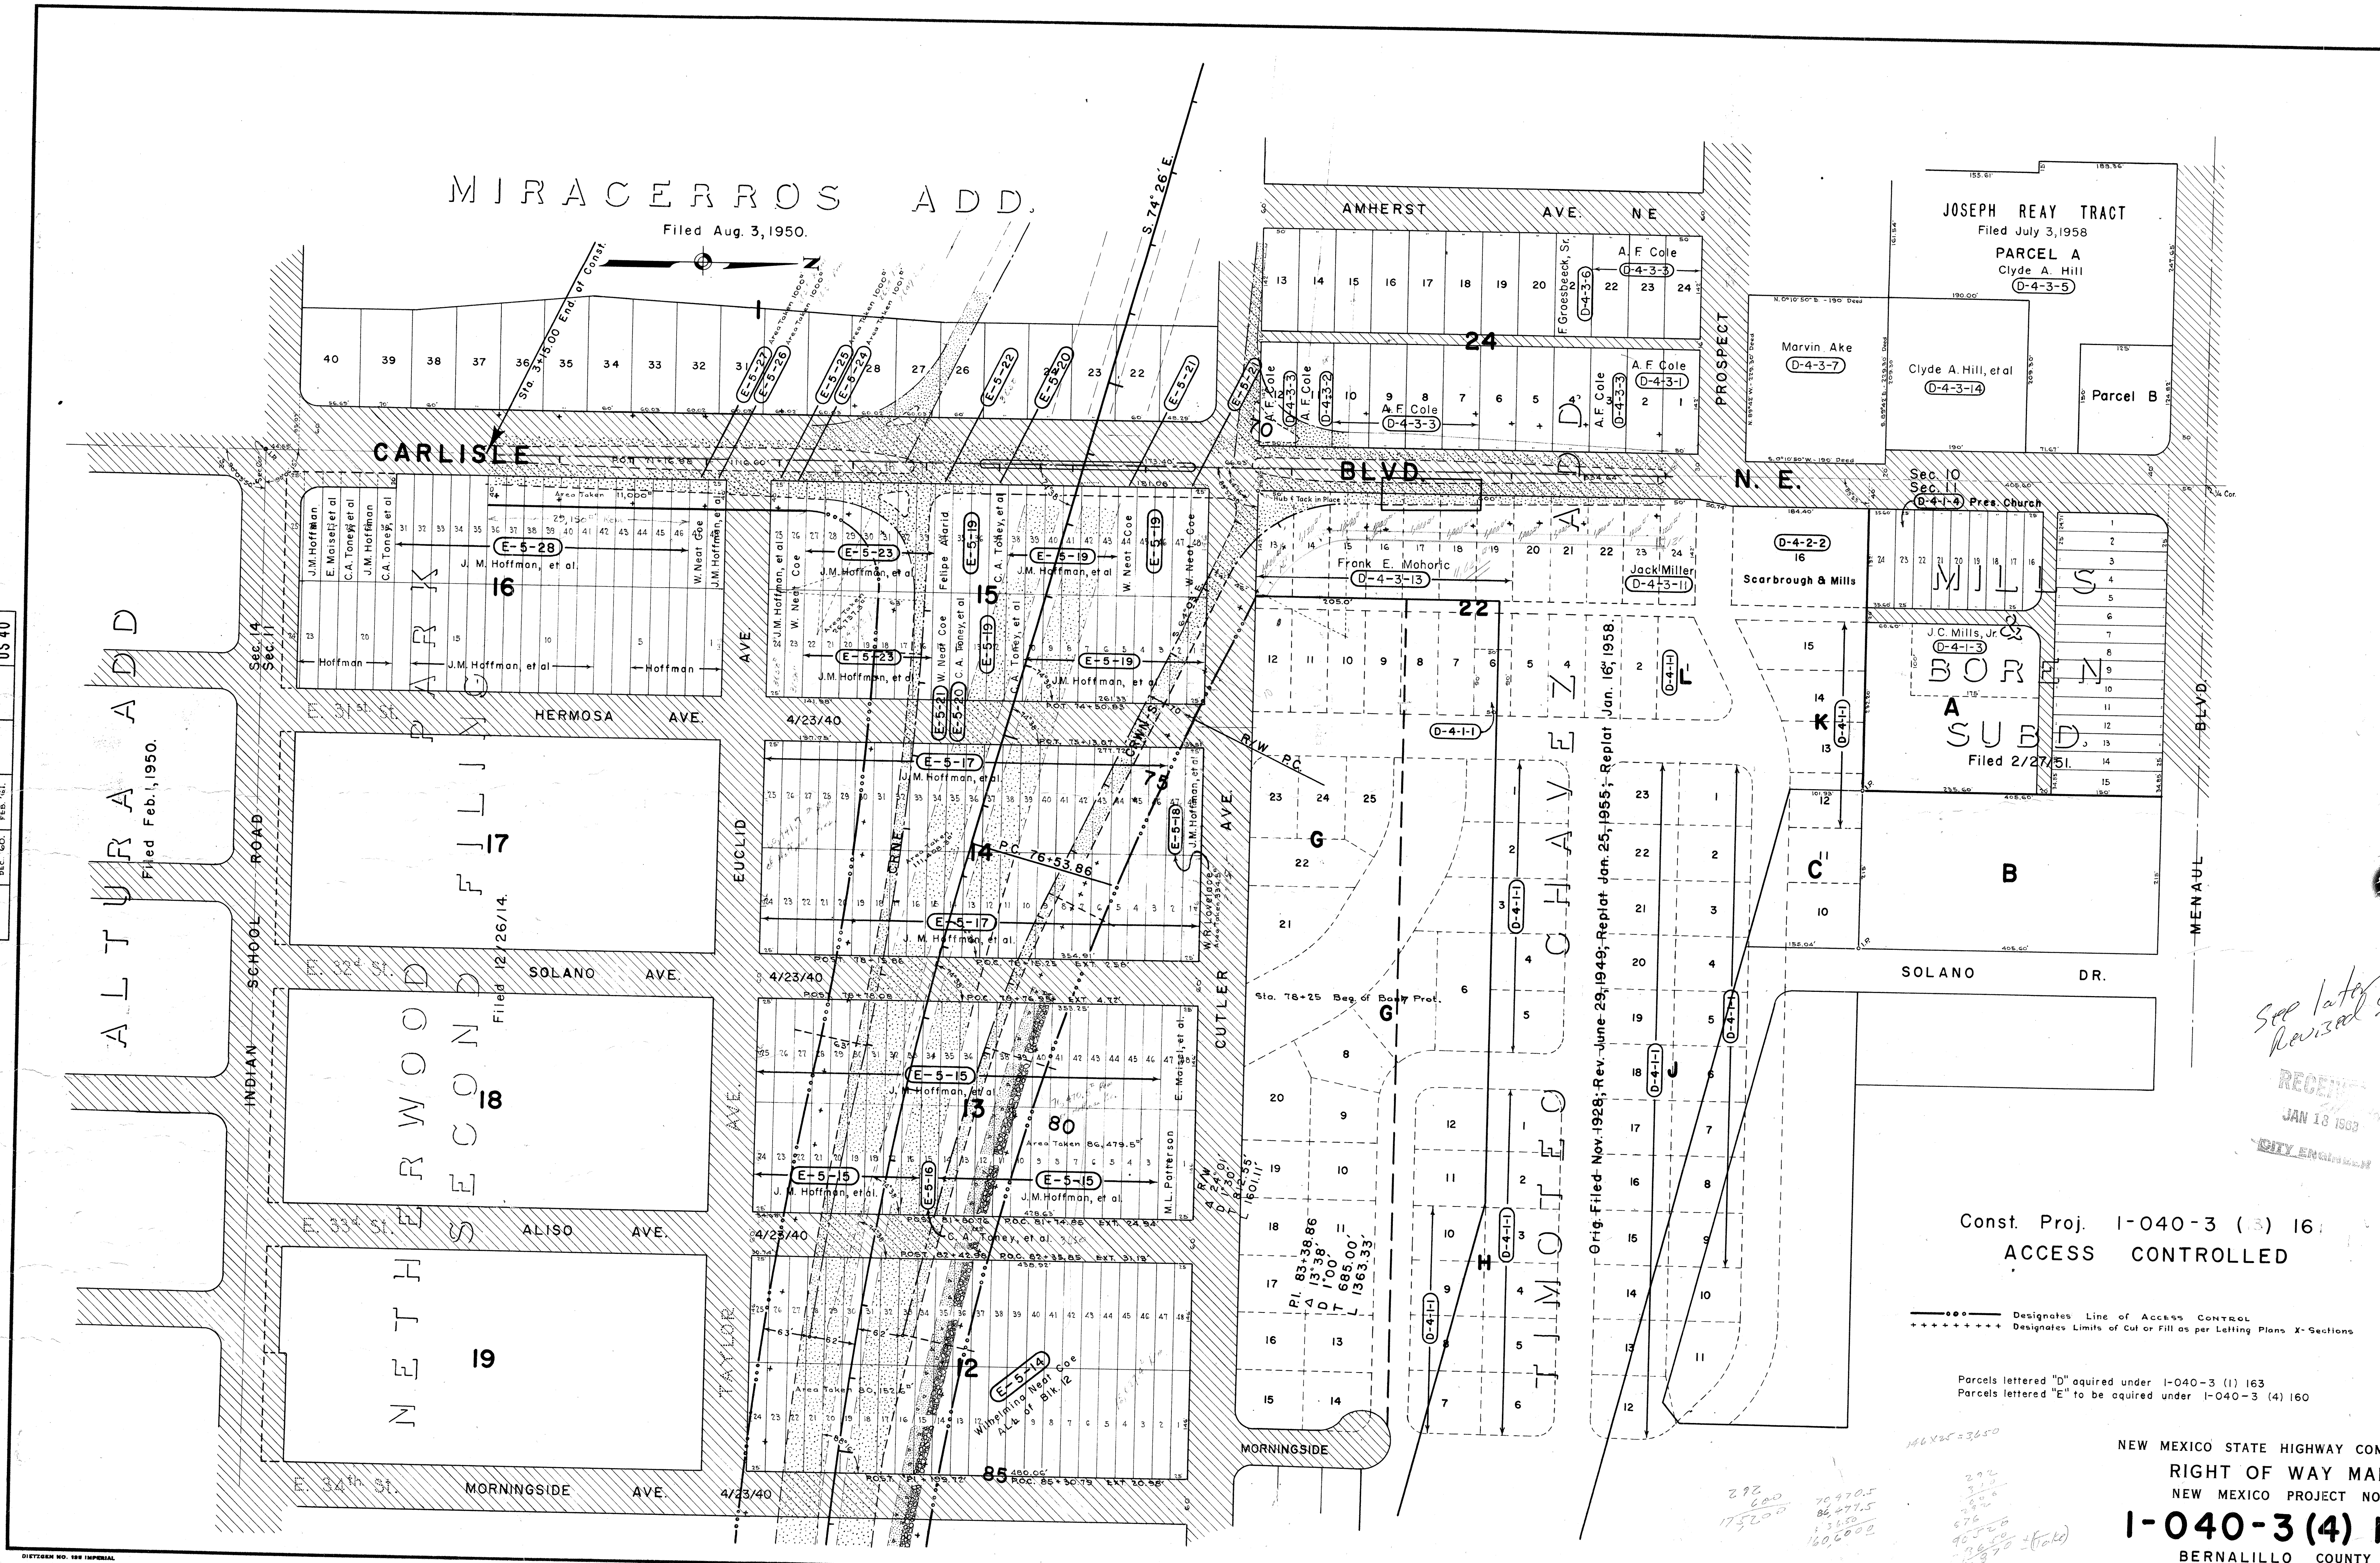

See later sheet 7.
Revision sheet 7.

RECEIVED
JAN 13 1963
CITY ENGINEER

Const. Proj. 1-040-3 (3) 16
ACCESS CONTROLLED


--- Designates Line of Access Control
+++++ Designates Limits of Cut or Fill as per Letting Plans X-Sections

Parcels lettered "D" acquired under 1-040-3 (1) 163
Parcels lettered "E" to be acquired under 1-040-3 (4) 160

NEW MEXICO STATE HIGHWAY COMMISSION
RIGHT OF WAY MAP
NEW MEXICO PROJECT NO.
1-040-3(4) 160
BERNALILLO COUNTY
SCALE 1"=100'
SHEET 7 OF 9

272
600
17500
10970.5
86477.5
13150
160600

NOTE BOOK SURVEY TRACED EXAMINERS FINISHED HIGHWAY
6157-T DEC 1950 PER G. L. US 40

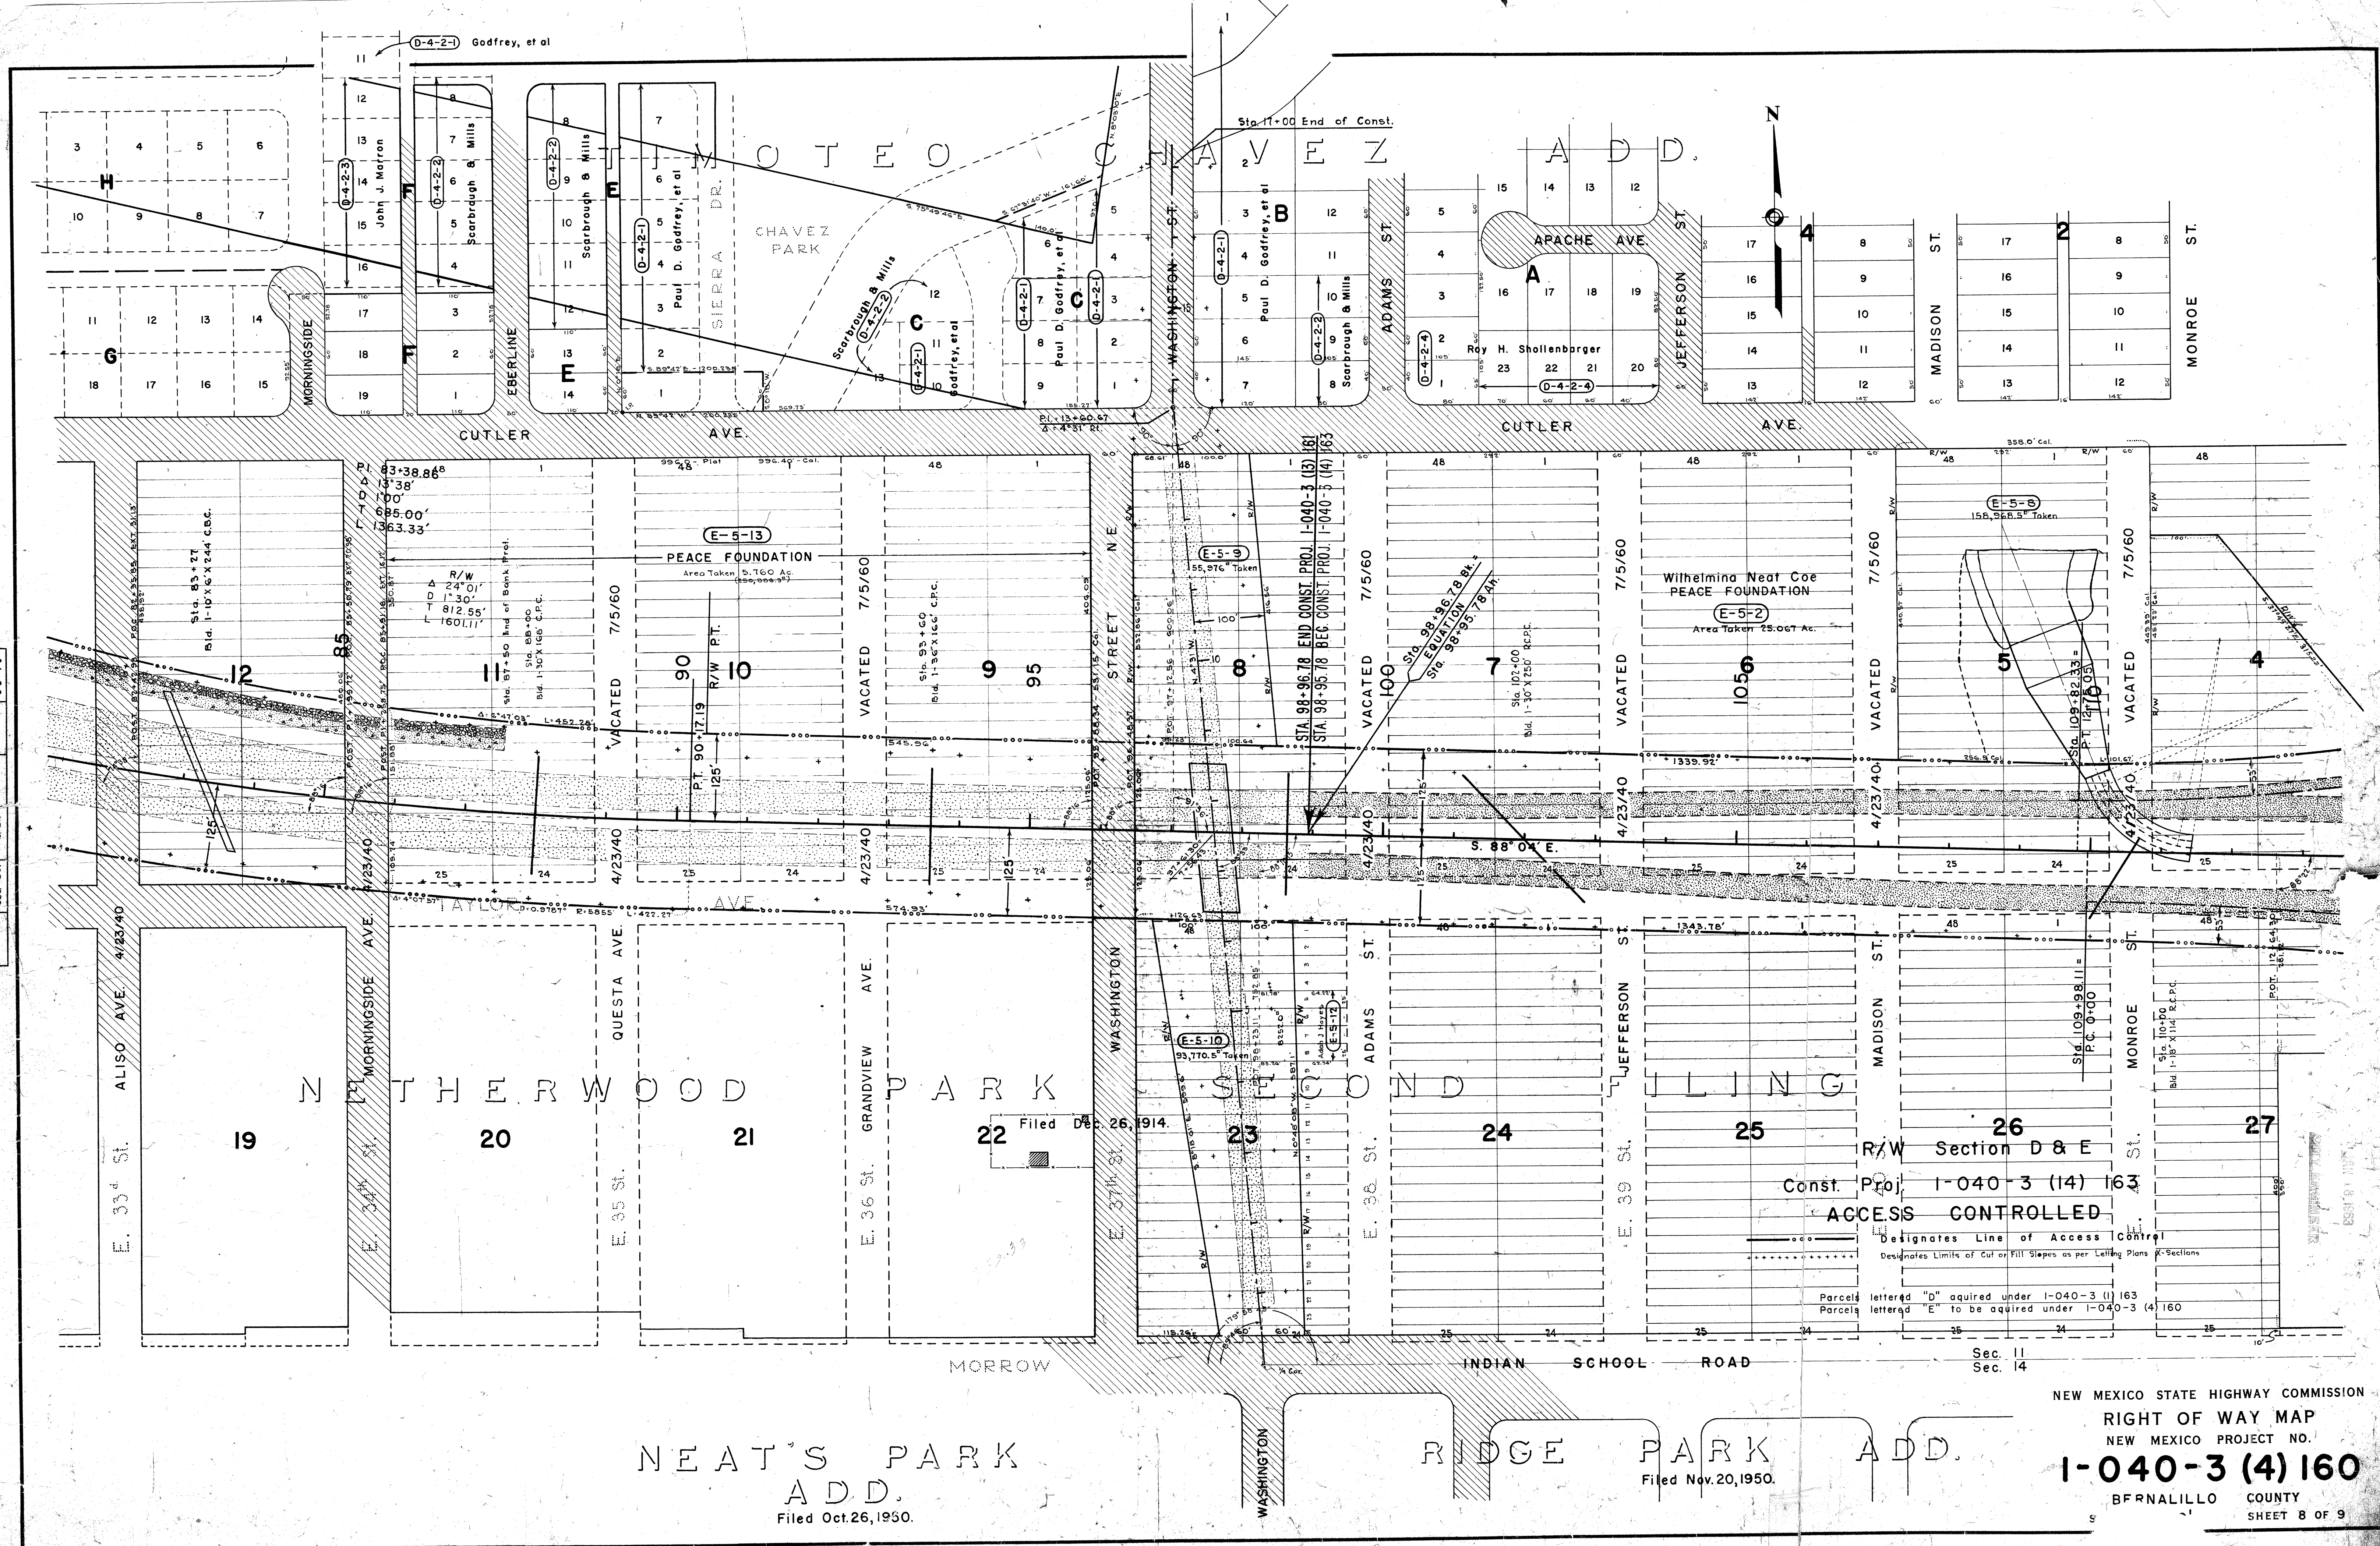

-----ooo----- Designates Line of Access Control
+++++++ Designates Limits of Cut or Fill Slopes as per Letting Plans X-Sections

Parcels lettered "D" aquired under 1-040-3 (1) 163
Parcels lettered "E" to be aquired under 1-040-3 (4) 160

BLOCK 3 VIDAS SUB'D.
 Lot 2- Area remaining - 13947 Sq.Ft.
 Lot 3- Area remaining- 9872 Sq.Ft.
 Lot 4- Area remaining 6651 Sq.Ft.
 Lot 5- Area remaining 5237 Sq.Ft.

ROAD DESIGN SECTION
PRELIMINARY PLANS
NOT TO BE USED
FOR CONSTRUCTION

SUBD.
Lot 1
Mrs. Bessie Vidas.

Area Taken 3,507.6' Dem. 3,467.4'
NEW MEXICO STATE HIGHWAY COMMISSION
RIGHT OF WAY MAP
NEW MEXICO PROJECT NO.
1-040-3 (4) 160
BERNALILLO COUNTY
SCALE 1" = 100' SHEET 9 OF 9

RRJDDG L P A R K A D D

Filed Nov. 20, 1950.

MANZANO

7

W. J. WAGNER SUBD.
Filed Feb. 23, 1949.

NEW KIMO ADO

CORTEZ SCHOOL

P. 1643.20
 64° 50' 24"
 D 5° 00'
 T 727.80'
 L 1296.80'

B F L A I R  S U B D

Filed June 12, 1949.