


CITY OF ALBUQUERQUE
PUBLIC WORKS DEPARTMENT

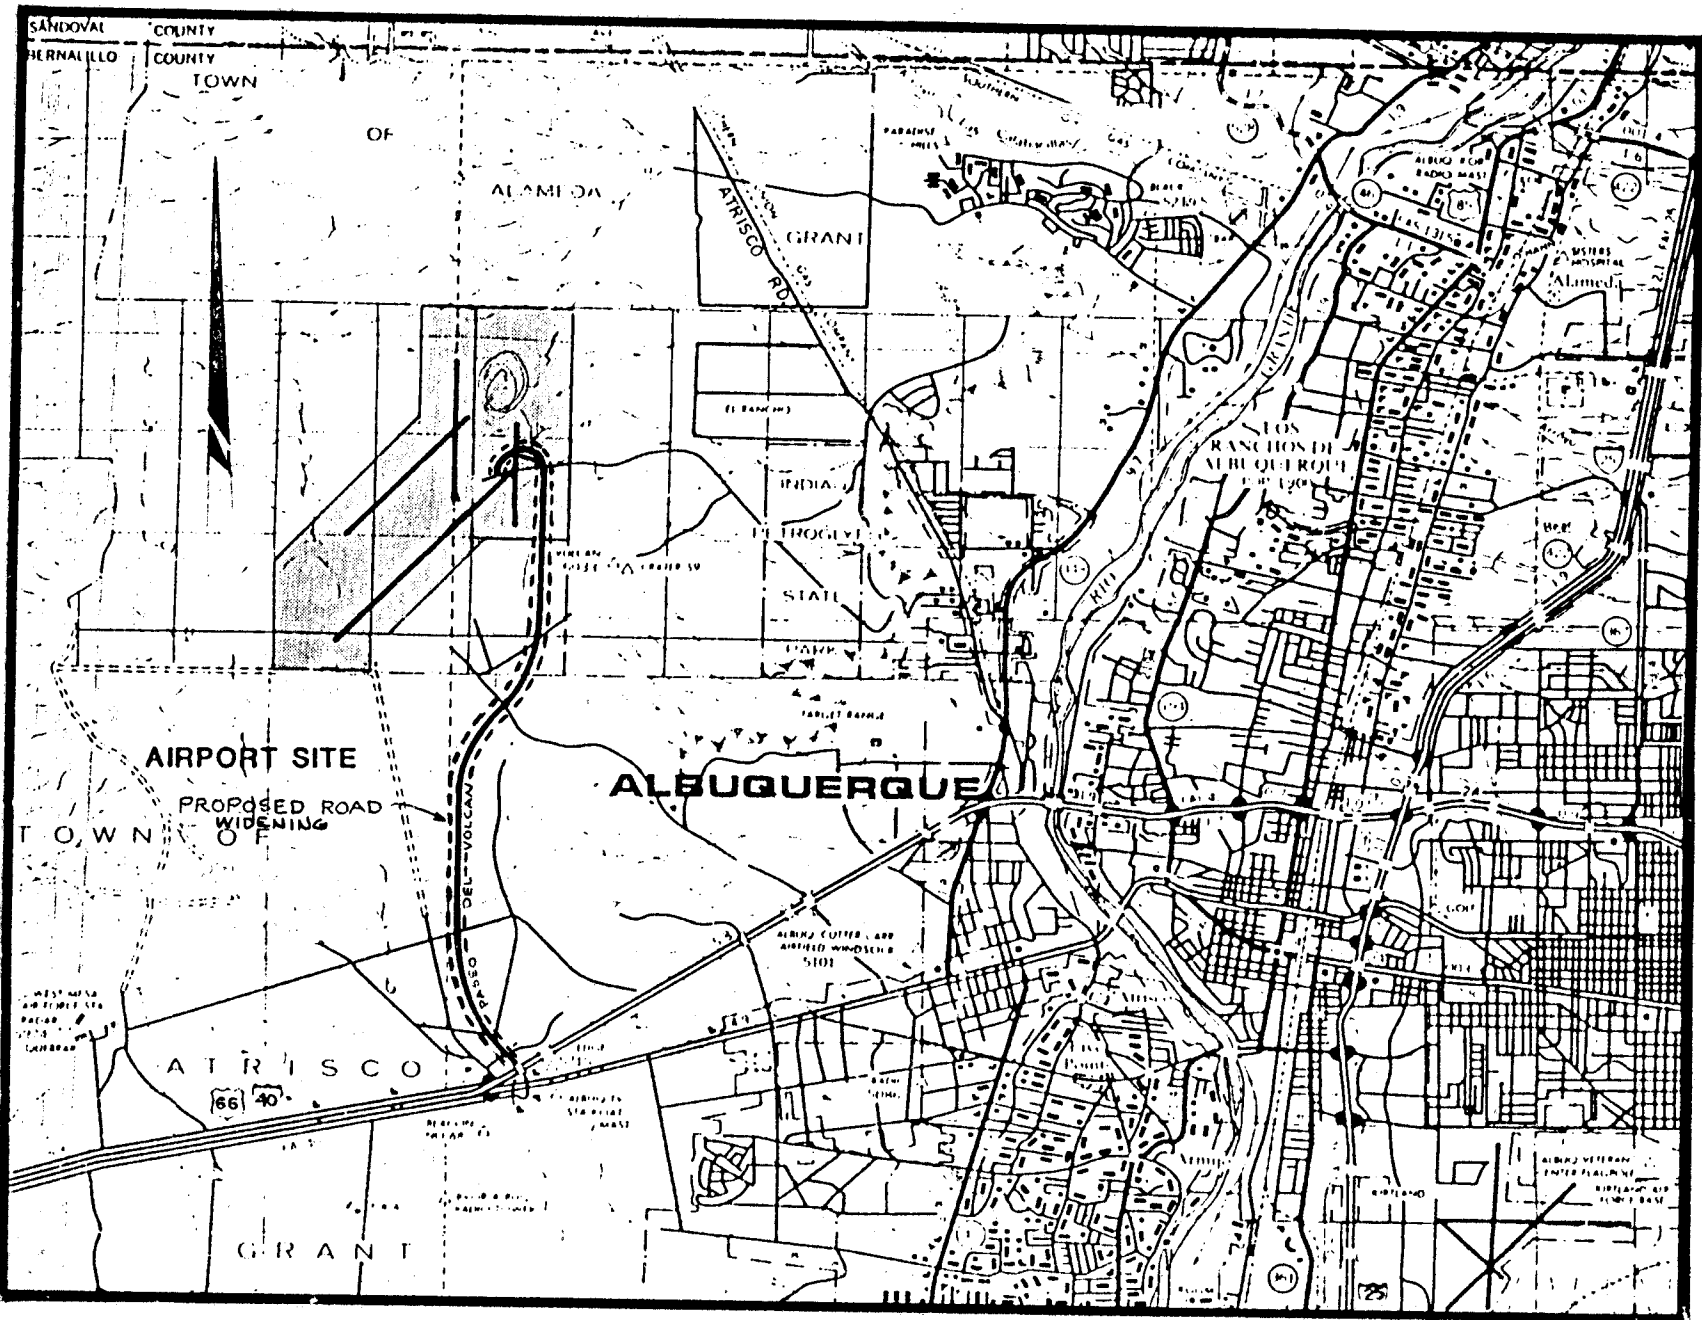

VICINITY MAP
MAP No. D6 to L6

PASEO DEL VOLCAN
WIDENING

PROJECT NO. 3492


SHEET NUMBER

- 1 TITLE SHEET
- 2 I-40 OFF RAMP ACCESS
- 3 I-40 FRONTAGE ROAD INTERSECTION
- 4 MISCELLANEOUS DETAILS

GENERAL NOTES

1. THE SPECIFICATIONS USED FOR THIS PROJECT ARE THE STANDARD SPECIFICATIONS FOR PUBLIC WORKS CONSTRUCTION, 1988 EDITION.
2. DISPOSAL OF ALL WASTE MATERIALS SHALL BE IN CITY APPROVED WASTE AREAS SECURED BY AND AT THE EXPENSE OF THE CONTRACTOR.
3. THE CONTRACTOR, WITH CITY CONCURRENCE, SHALL INFORM THE PUBLIC THROUGH THE NEWS MEDIA OF LANE CLOSURES, DETOURS AND OTHER CONSTRUCTION ACTIVITIES WHICH AFFECT NORMAL TRAFFIC FLOW. NO DIRECT PAYMENT SHALL BE MADE BUT SHALL BE INCLUDED IN THE COST OF THE PROJECT.
4. ALL SIGNS AND CODING SHALL BE IN ACCORDANCE WITH THE "MANUAL OF UNIFORM TRAFFIC CONTROL DEVICES FOR STREETS AND HIGHWAYS" CURRENT EDITION, PUBLISHED BY THE U.S. DEPARTMENT OF TRANSPORTATION.
5. THE CONTRACTOR SHALL NOTIFY THE UTILITY COMPANIES BY CALLING 765-1234 FORTY EIGHT (48) HOURS BEFORE COMMENCING WORK.
6. CLEARING AND GRABBING SHALL BE INCLUDED IN THE BID ITEM OF "COMMON EXCAVATION".
7. ALL PERMANENT SIGNS AND MARKINGS WILL BE REMOVED AND REPLACED BY OTHERS.
8. TRAFFIC CONTROL SHALL BE COORDINATED WITH AND APPROVED BY TRAFFIC OPERATIONS/PWD.
9. THE CONTRACTOR SHALL NOTIFY THE CITY OF ALBUQUERQUE 48 HOURS IN ADVANCE OF ANY SURVEY REQUIRED.


1 2 3 4 5 6 7 8 9 10 11
26 34920189

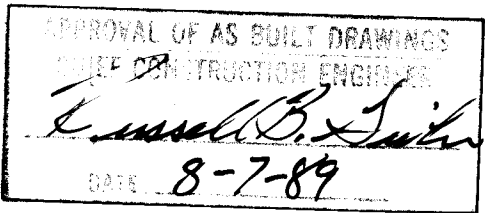

APPROVED *[Signature]*

3/15/88
DATE

<i>REVISED</i>					
<i>DESIGN</i>					
<i>NO.</i>	<i>DATE</i>	<i>REMARKS</i>	<i>BY</i>		
				<i>DESIGNED BY</i>	JRC
				<i>DRAWN BY</i>	AZJ
				<i>CHECKED BY</i>	JRC
				<i>DATE</i>	3-15-88
				<i>DATE</i>	3-15-88
				<i>DATE</i>	3-15-88

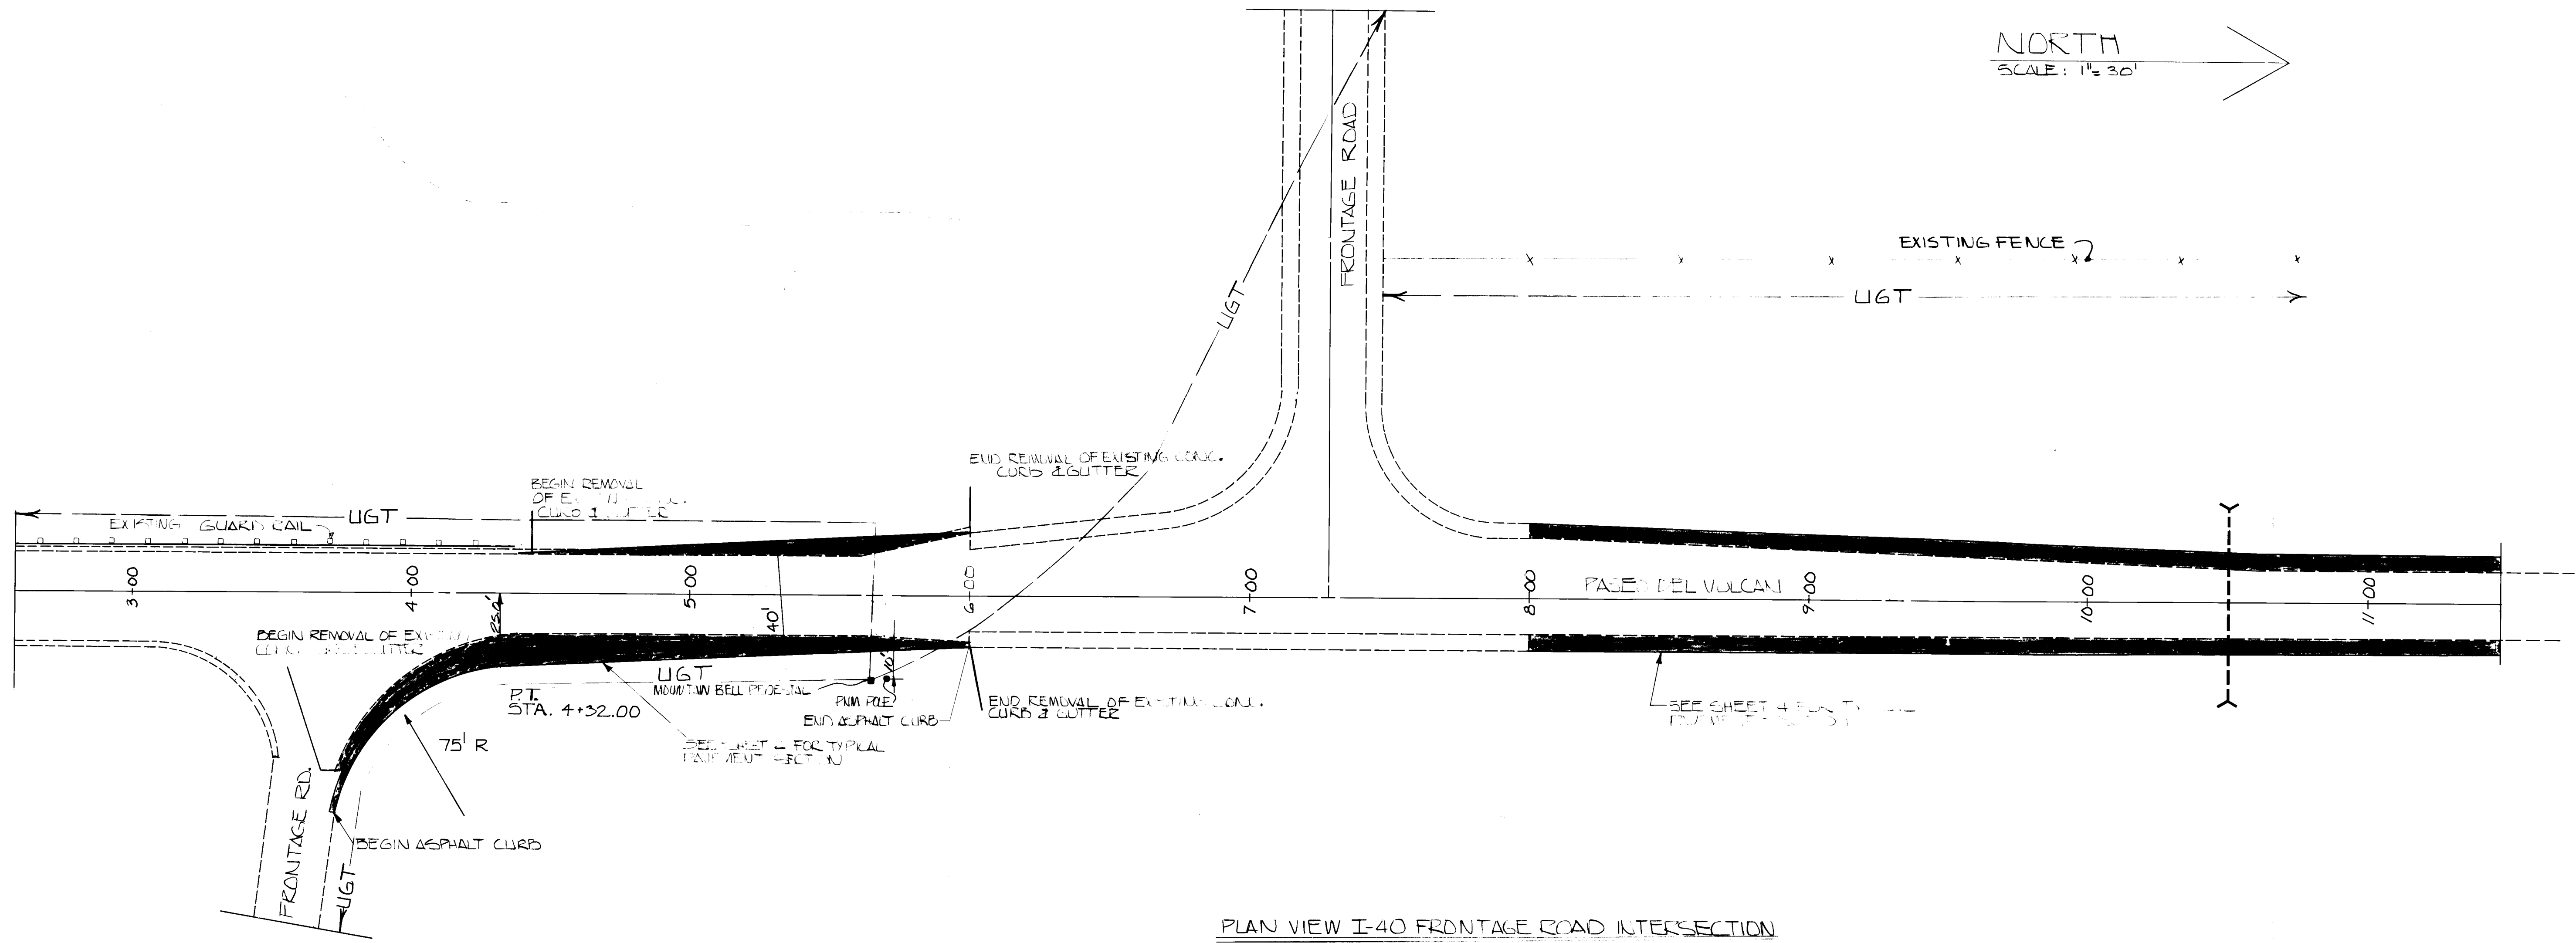

PLAN VIEW I-40 FRONTAGE ROAD INTERSECTION

NOTE: CONTRACTOR SHALL DO ALL CLEANING & GRUBBING, EXCAVATION, BACKFILLING, AND CONCRETING OF ALL EARTH WALL REQUIRED FOR THE PAVEMENT WIDENING FROM STA. 3+50 TO STA. 6+00

UGT - UNDER GROUND TELEPHONE CABLE


NOTE: LOCATION OF UNDERGROUND UTILITIES ARE SCHEMATIC ONLY AND MAY NOT BE COMPLETE. SEE SHEET 1, GENERAL NOTE NO. 5


1 2 3 4 5 6 7 8 9 10 11 12
26 34920387

CITY OF ALBUQUERQUE PUBLIC WORKS DEPARTMENT					
TITLE: I-40 FRONTAGE ROAD INTERSECTION					
APPROVALS	ENGINEER	DATE	APPROVALS	ENGINEER	DATE
D.R.C. Chair					
Trans. Dev.					
Utility Dev.					
DRAWING NO. 3492		MAP NO. D to L 6		SHEET 3 of 4	

ENGINEER'S SEAL		SURVEY INFORMATION		BENCH MARKS		AS BUILT INFORMATION	
		FIELD NOTES				DATE	
		BY				DATE	
		NO.				DATE	
						DATE	
REVISIONS		DESIGN				MICRO-FILM INFORMATION	
NO.		DATE				DATE	
DESIGNED BY JEC		DATE 3-14-88				DATE	
DRAWN BY JLF		DATE 3-14-88				DATE	
CHECKED BY JEC		DATE 3-14-88				DATE	

10341

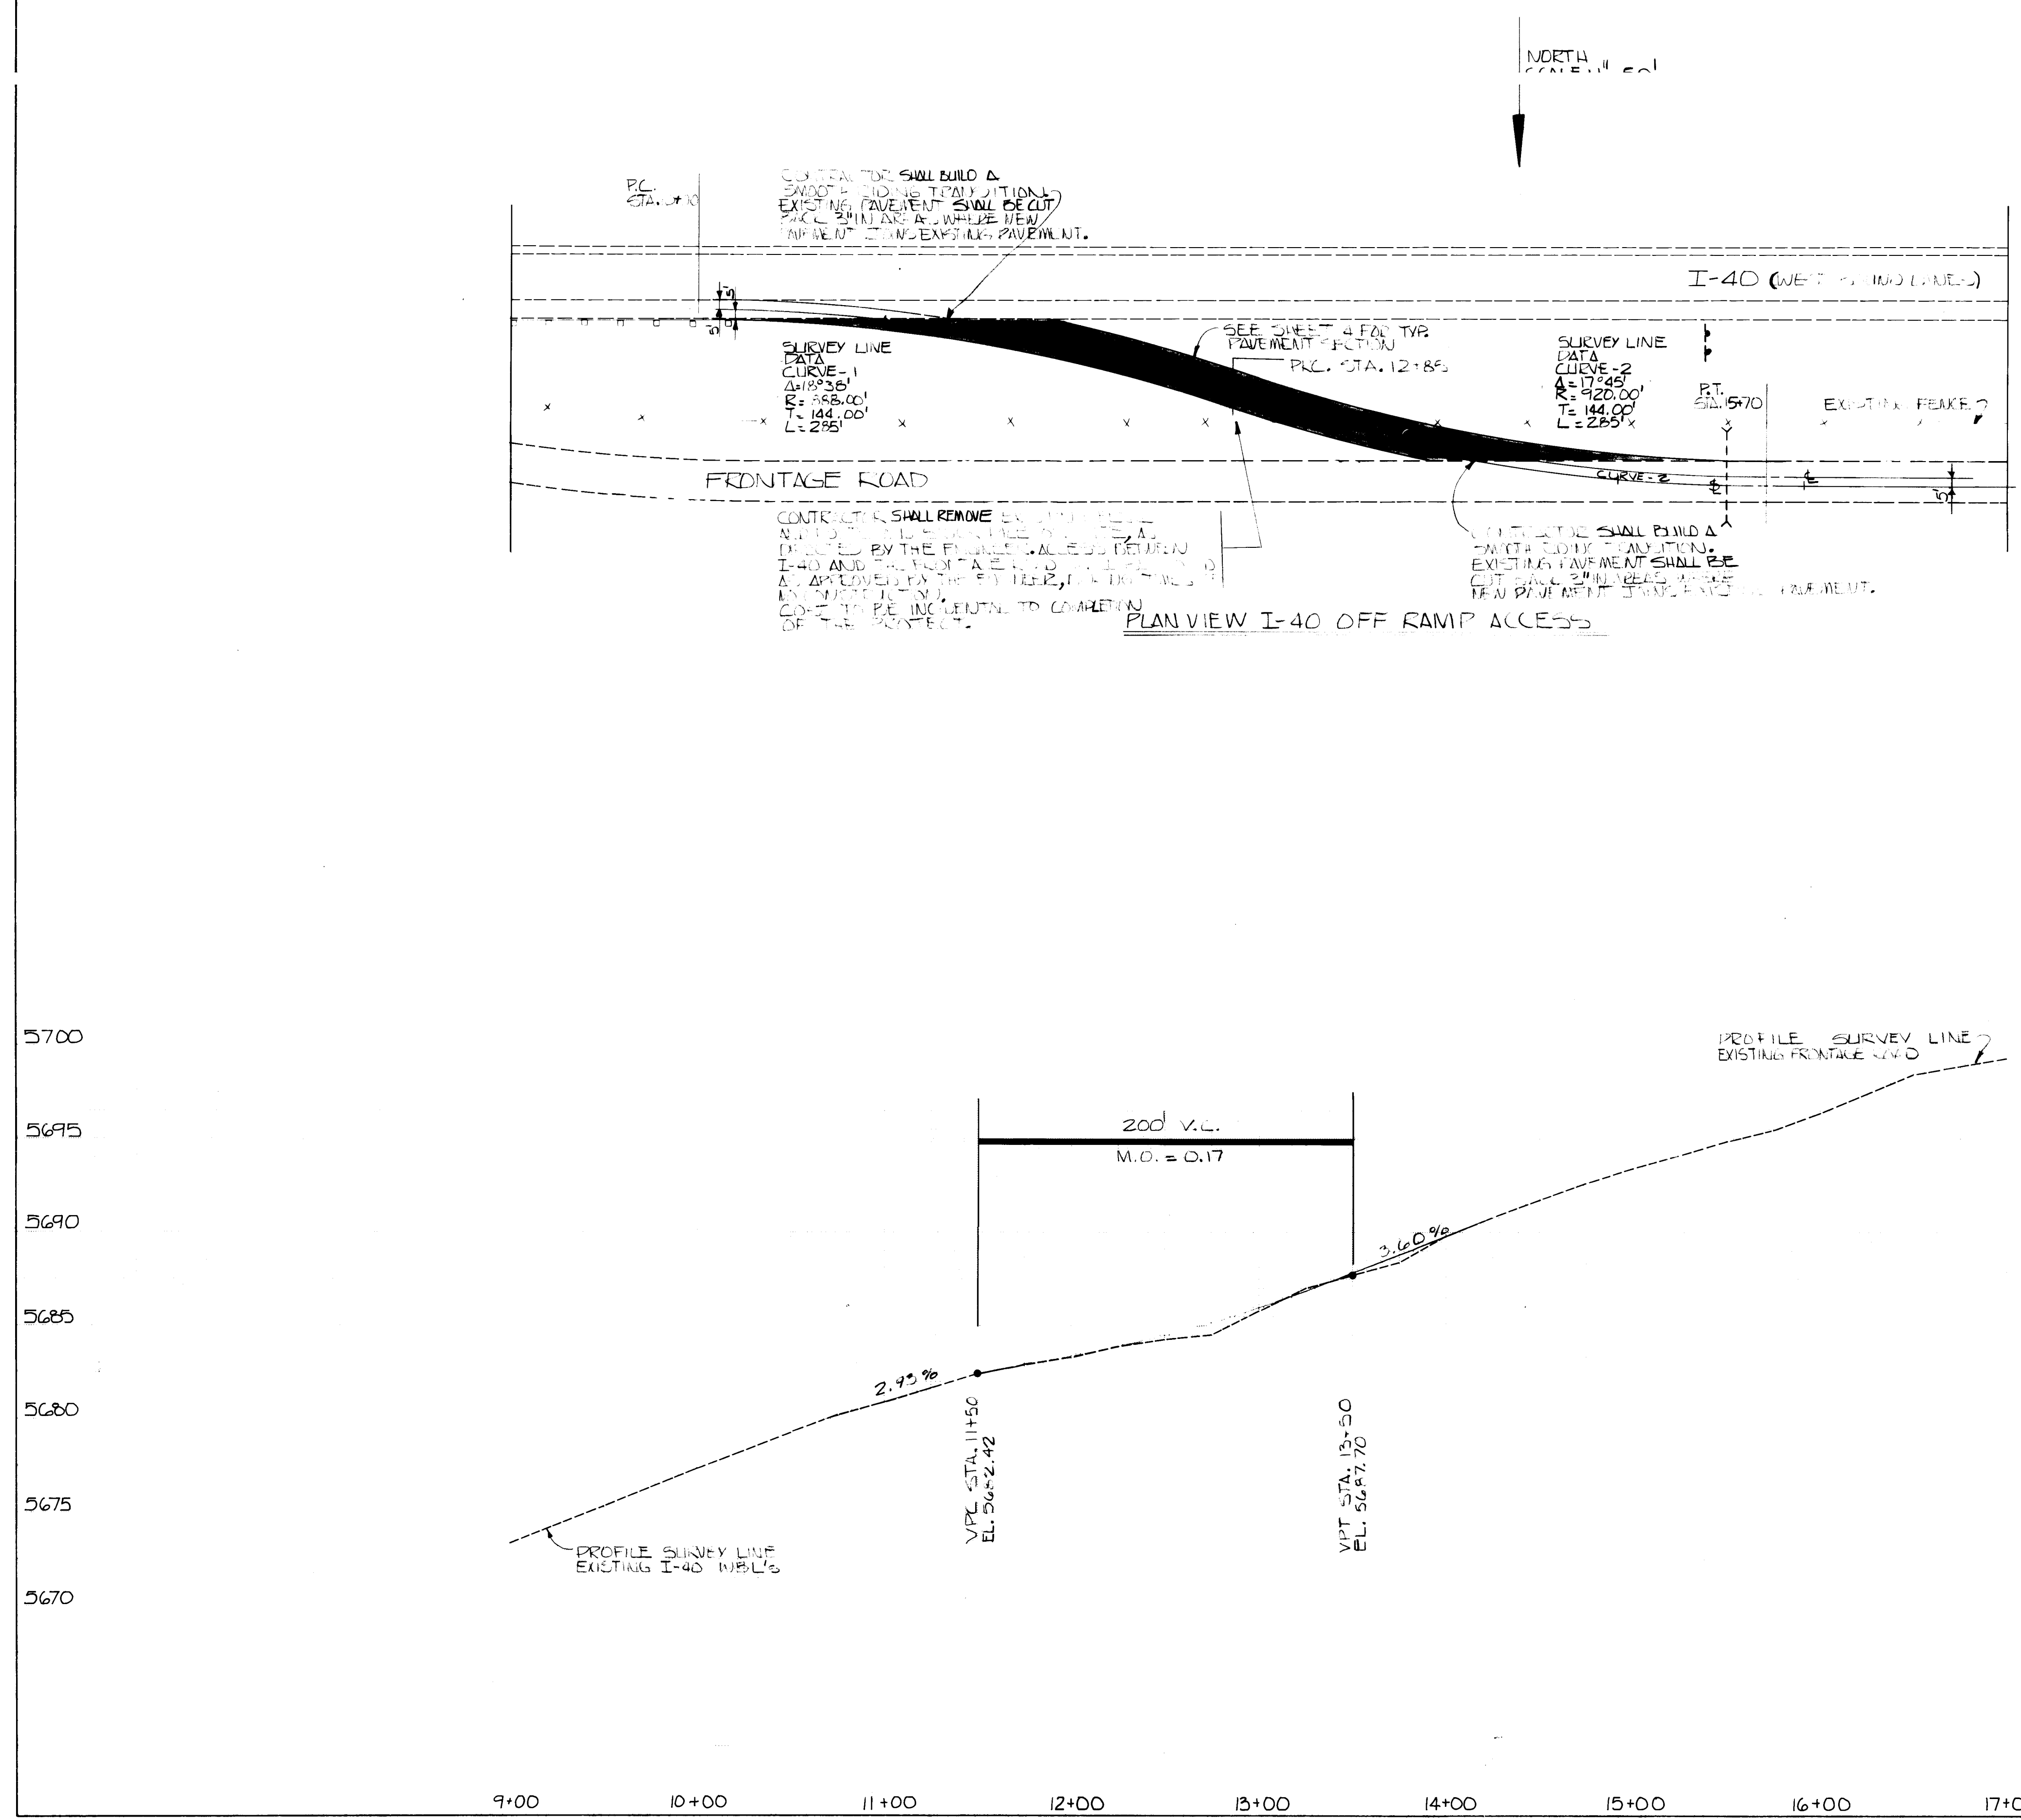

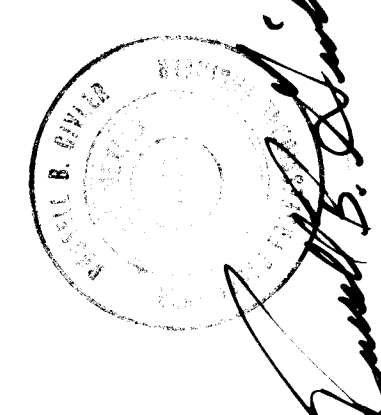AS BUILT INFORMATION			BENCH MARKS			SURVEY INFORMATION			ENGINEER'S SEAL			REVISIONS			DESIGN					
CONTRACTOR	WORKED BY	DATE				FIELD NOTES	BY	DATE		NO.	DATE	REMARKS	BY	DESIGNED BY	DATE	DRAWN BY	DATE	CHECKED BY	DATE	
	INSPECTOR'S	DATE													JTC	3-14-86	JTC	3-14-86	JTC	3-14-86
	ACCEPTANCE BY	DATE																		
DRAWINGS BY			DATE			VERIFICATION BY			DATE			REVISIONS			DESIGN					
SUBMITTED BY			DATE			MICRO-FILM INFORMATION														
RECORDED BY			DATE																	
NO.																				

NOTE: CONTRACTOR SHALL DO ALL CLEARING AND GRUBBING, EXCAVATING, HAULING, DRAINAGE AND COMPLETING OF ALL EARTH WORK REQUIRED FOR THE CONSTRUCTION OF THE I-40 OFF RAMP.

1 2 3 4 5 6 7 8 9 10 11 12
26 3492 0284

CITY OF ALBUQUERQUE
PUBLIC WORKS DEPARTMENT

TITLE: I-40 OFF RAMP ACCESS

APPROVALS	ENGINEER	DATE	APPROVALS	ENGINEER	DATE
DRC Chair					
Trans. Dev					
Utility Dev					

DRAWING NO. 3492 MAP NO. D+L 6 SHEET 2 of 4