



PROFILE	SV	DATE
SURVIVED		
PLOTTED		
GRADES CHECKED		
B. M. NOTED		
STRUCTURE NOTING CHECKED		

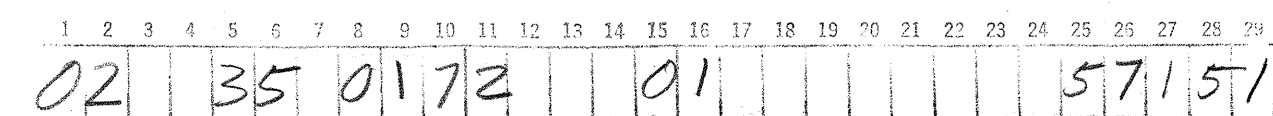

Scale: Hor. $1'' = 20'$
Vert. $1'' = 5'$

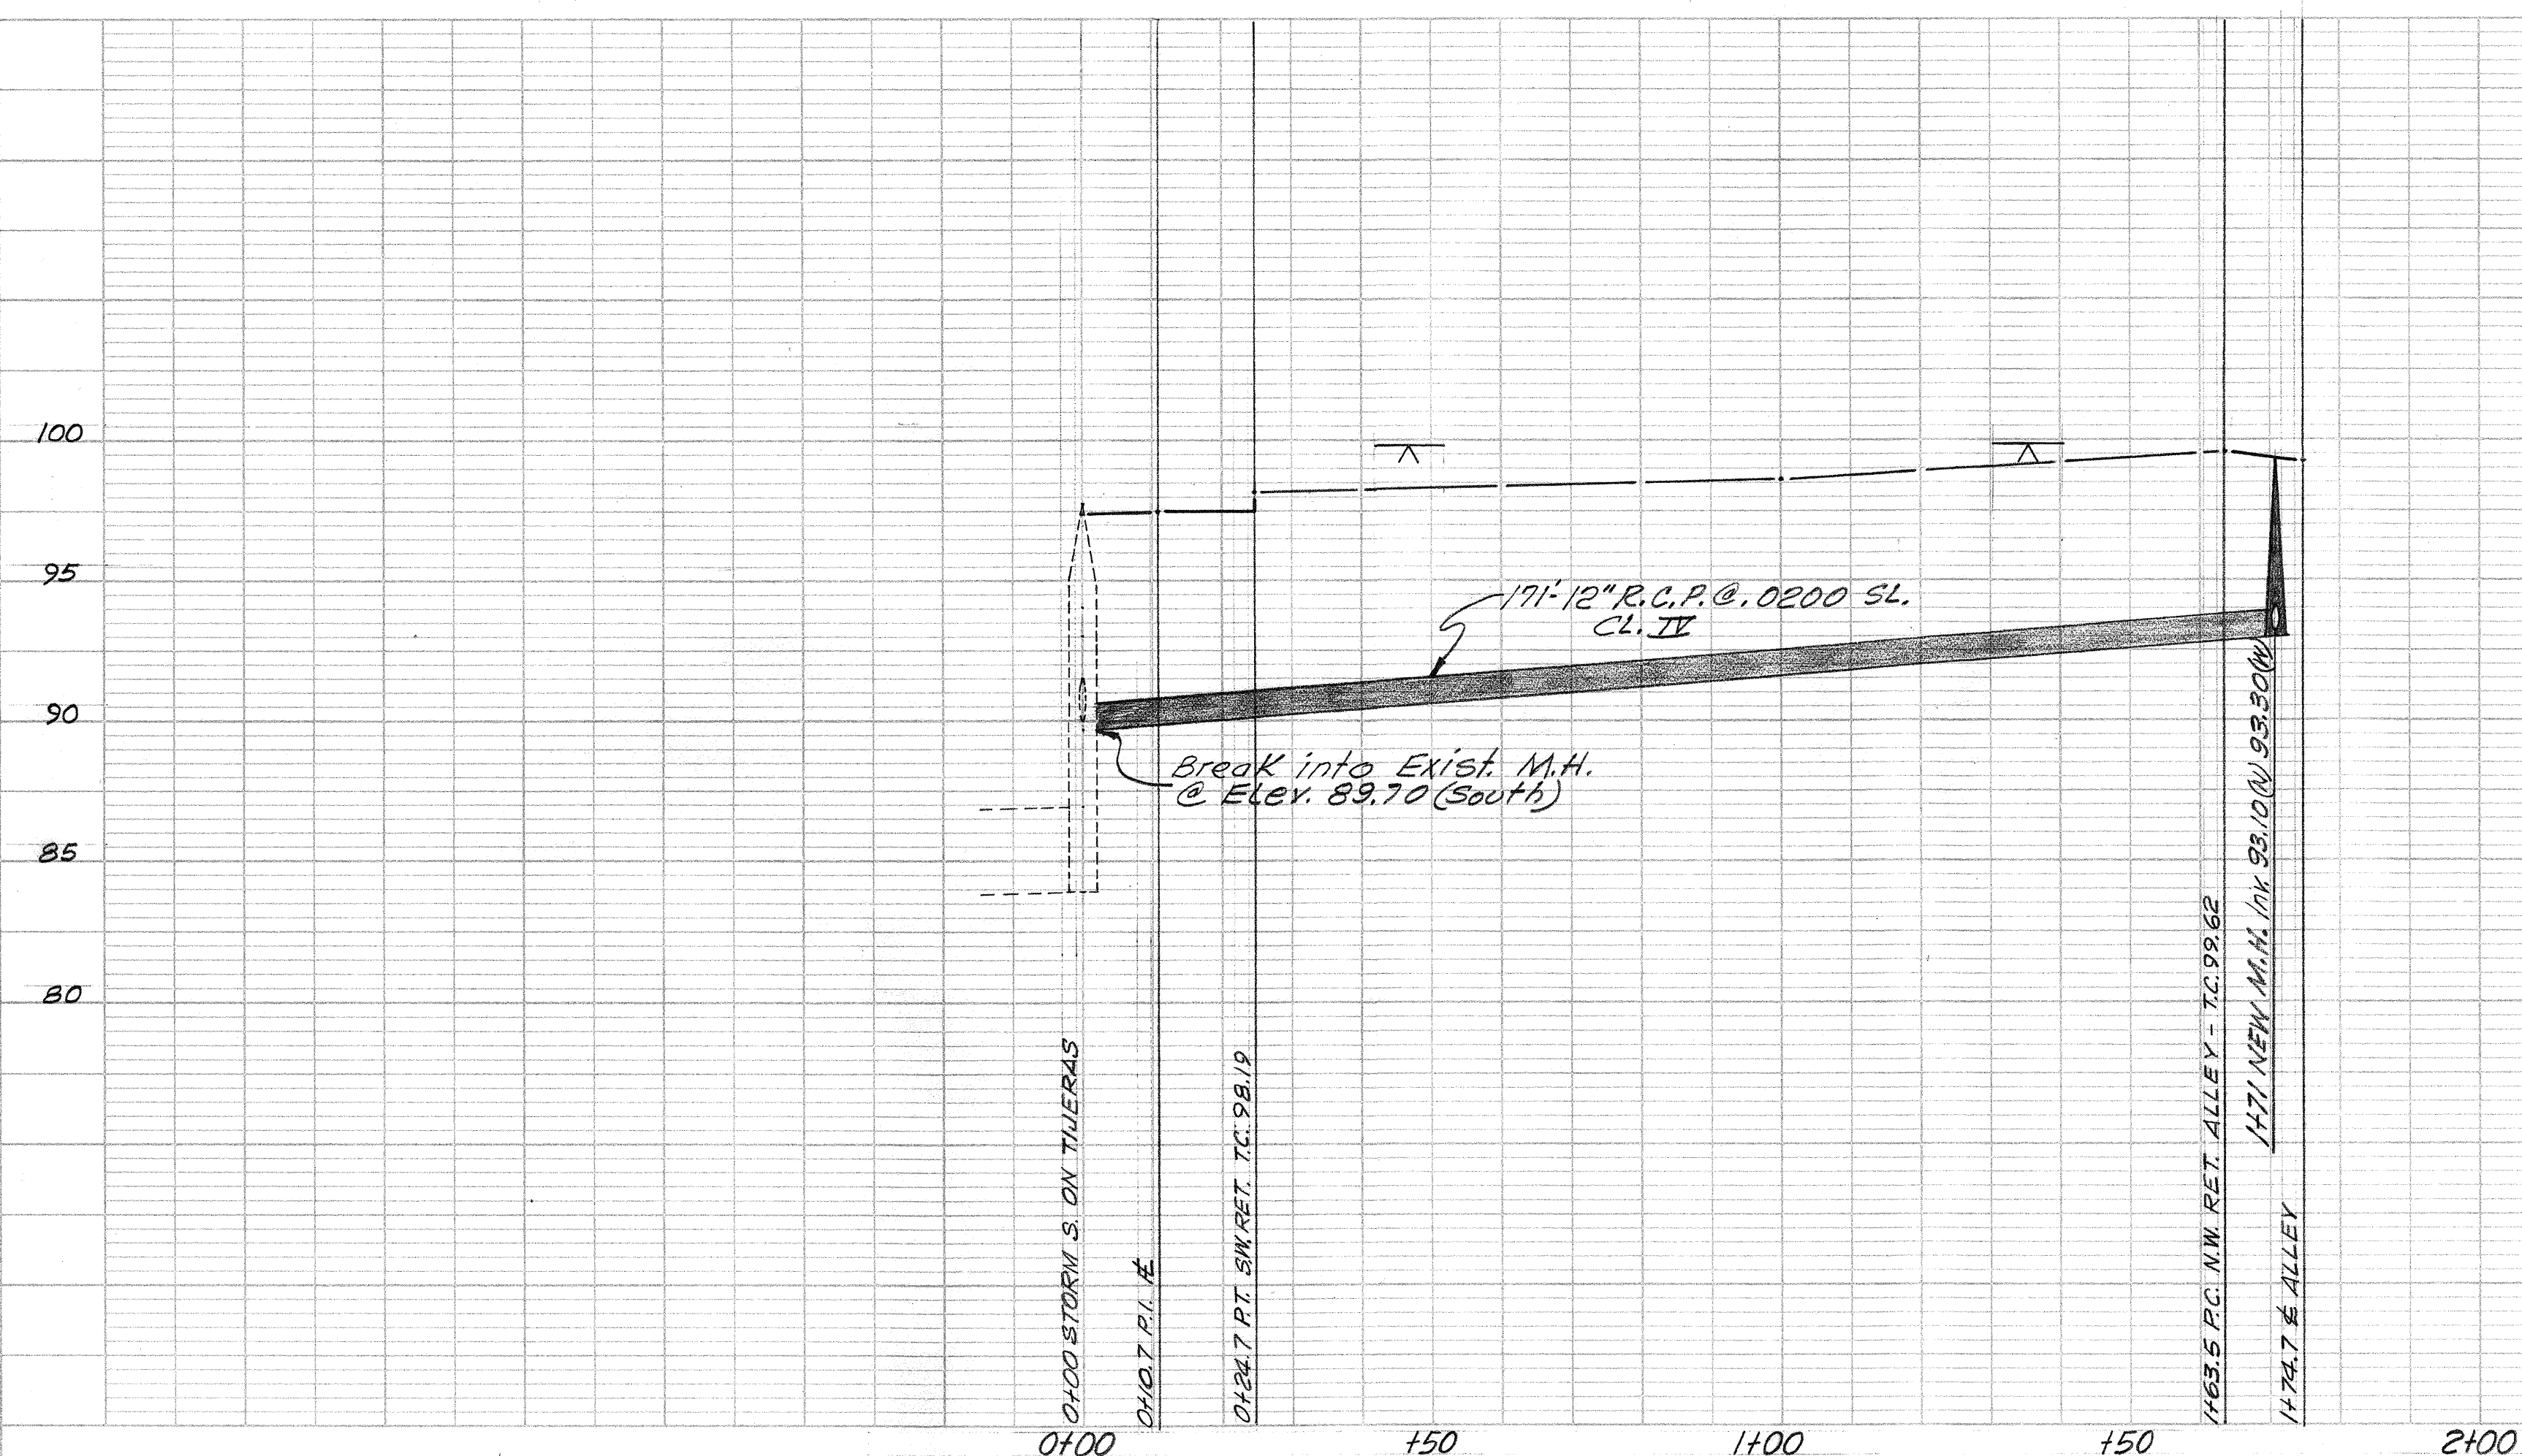

P-106-92
Map No. K-15-N *HL*

CITY OF ALBUQUERQUE PUBLIC WORKS DEPARTMENT ENGINEERING DIVISION		
TITLE <i>ASH ST. - STORM SEWER DESIGN.</i>		
SUBMITTED BY	APPROVED BY <i>[Signature]</i>	PRELIMINARY DRWG.
DATE	DATE	DATE
DESIGNED BY <i>F.G.</i>	APPROVED BY <i>ACE</i>	CONSTRUCTION DRWG. <i>X</i>
DATE <i>10/24/72</i>	DATE <i>10/24/72</i>	DATE <i>3/28/73</i>
DRAWN BY <i>DDG/H</i>	APPROVED BY <i>MS</i>	AS BUILT DRWG.
DATE <i>10/24/72</i>	DATE <i>3-28-73</i>	DATE
CHECKED BY	APPROVED BY	FILE NO.
DATE	DATE	<i>55-35-72</i>
REV. BY	NOTES:	SHEET NO. <i>1</i>
DATE	NOTES:	<i>2</i>

