


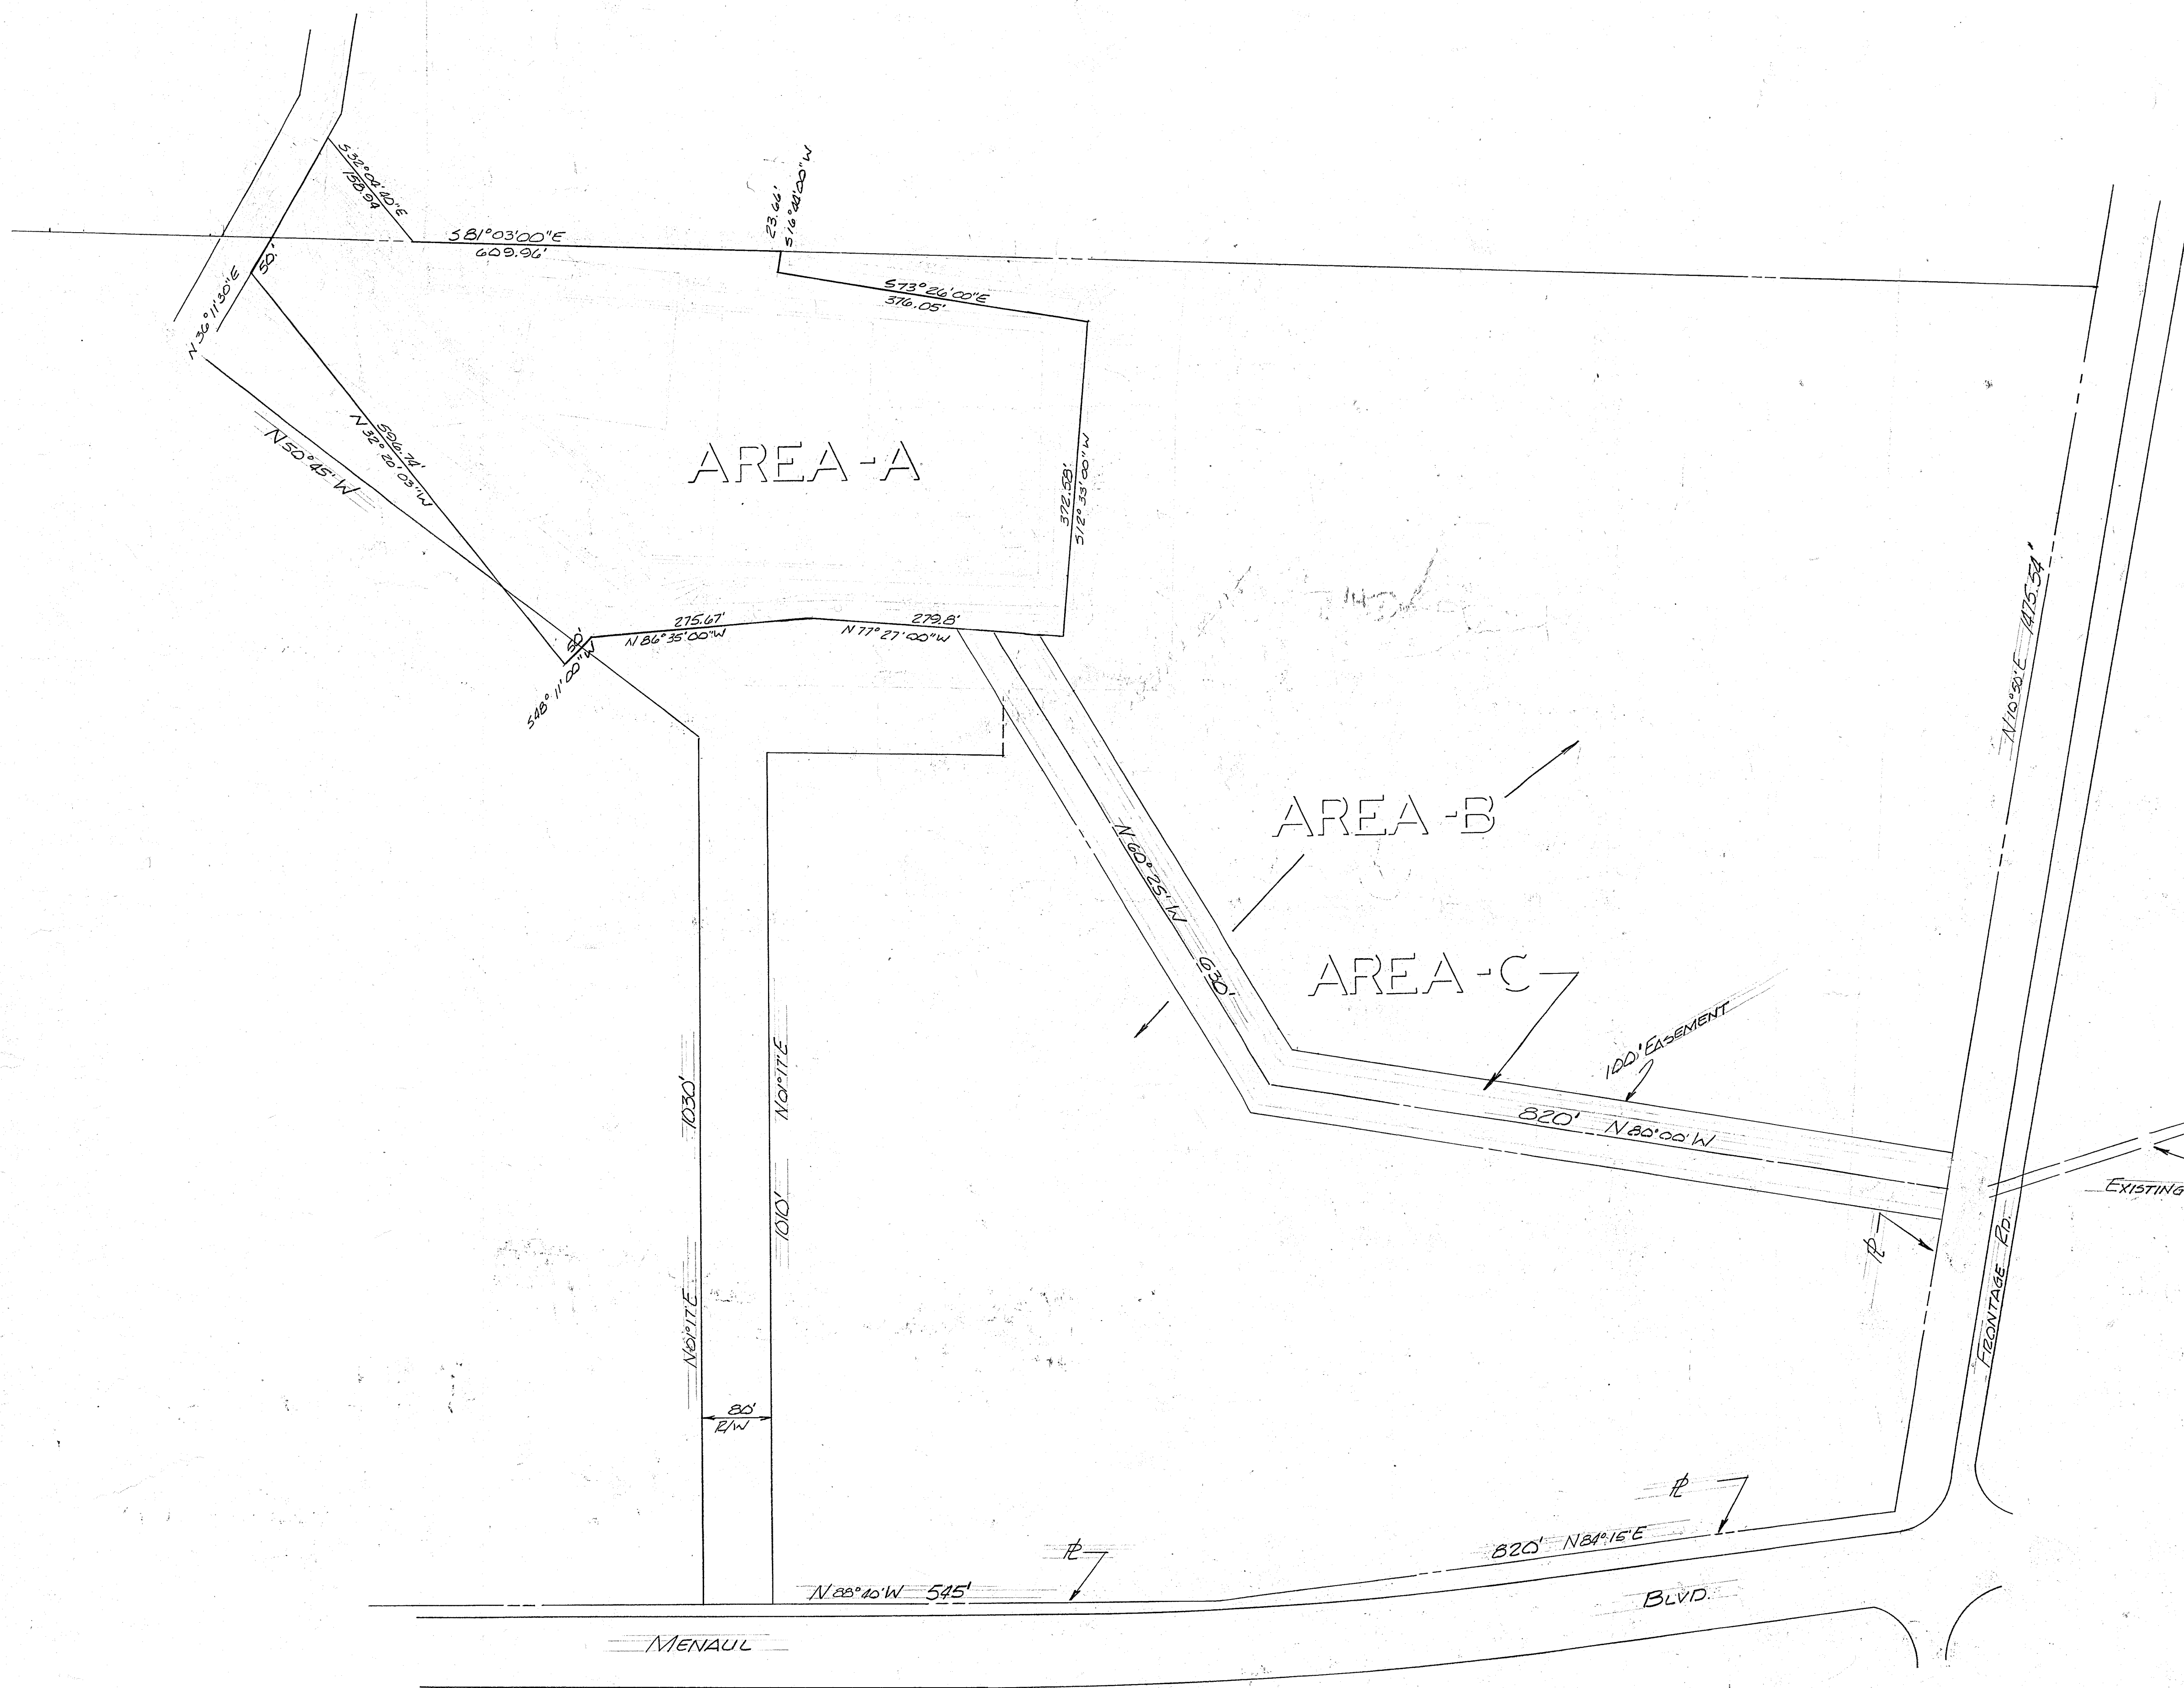

LEGEND
 --- EXIST. STORM SEWER

NOTE:
 SCALED DIMENSIONS
 AND BEARINGS.




1	2	3	4	5	6	7	8	9	10	11	12	13	14	15	16	17	18	19	20	21	22	23	24	25	26	27	28	29	30	31
22	0	3	7	0	1	7	4																							

NO.		DATE		REMARKS		RECORDED BY
				REVISIONS		
CITY OF ALBUQUERQUE PUBLIC WORKS DEPARTMENT ENGINEERING DIVISION						
TITLE EASEMENT DESCRIPTION & LOCATION MENAUL SCHOOL WATER DETENTION POND						
DESIGNED BY	DRAWN BY		TITLE		AS BUILT	
TITLE	DATE		DATE		SUBMITTED BY	
DATE			DATE		DATE	
APPROVAL			RECORDED BY			
ASS'T CITY ENGINEER	CITY ENGINEER		TITLE		DATE	
DATE	DATE		DATE		DATE	
WATER ENGINEER	LIQUID WASTE ENGINEER		SHEET NO.		OF SHEETS	
DATE	DATE					
DRAWING NUMBER			SS-37-74			

FINAL SURVEY	BY	DATE
SURVEYED PLOT DATE		
NOTE BOOK AREAS CHECKED		
NO.		

ORIGINAL SURVEY	BY	DATE
SURVEYED PLOT DATE		
NOTE BOOK AREAS CHECKED		
NO.		

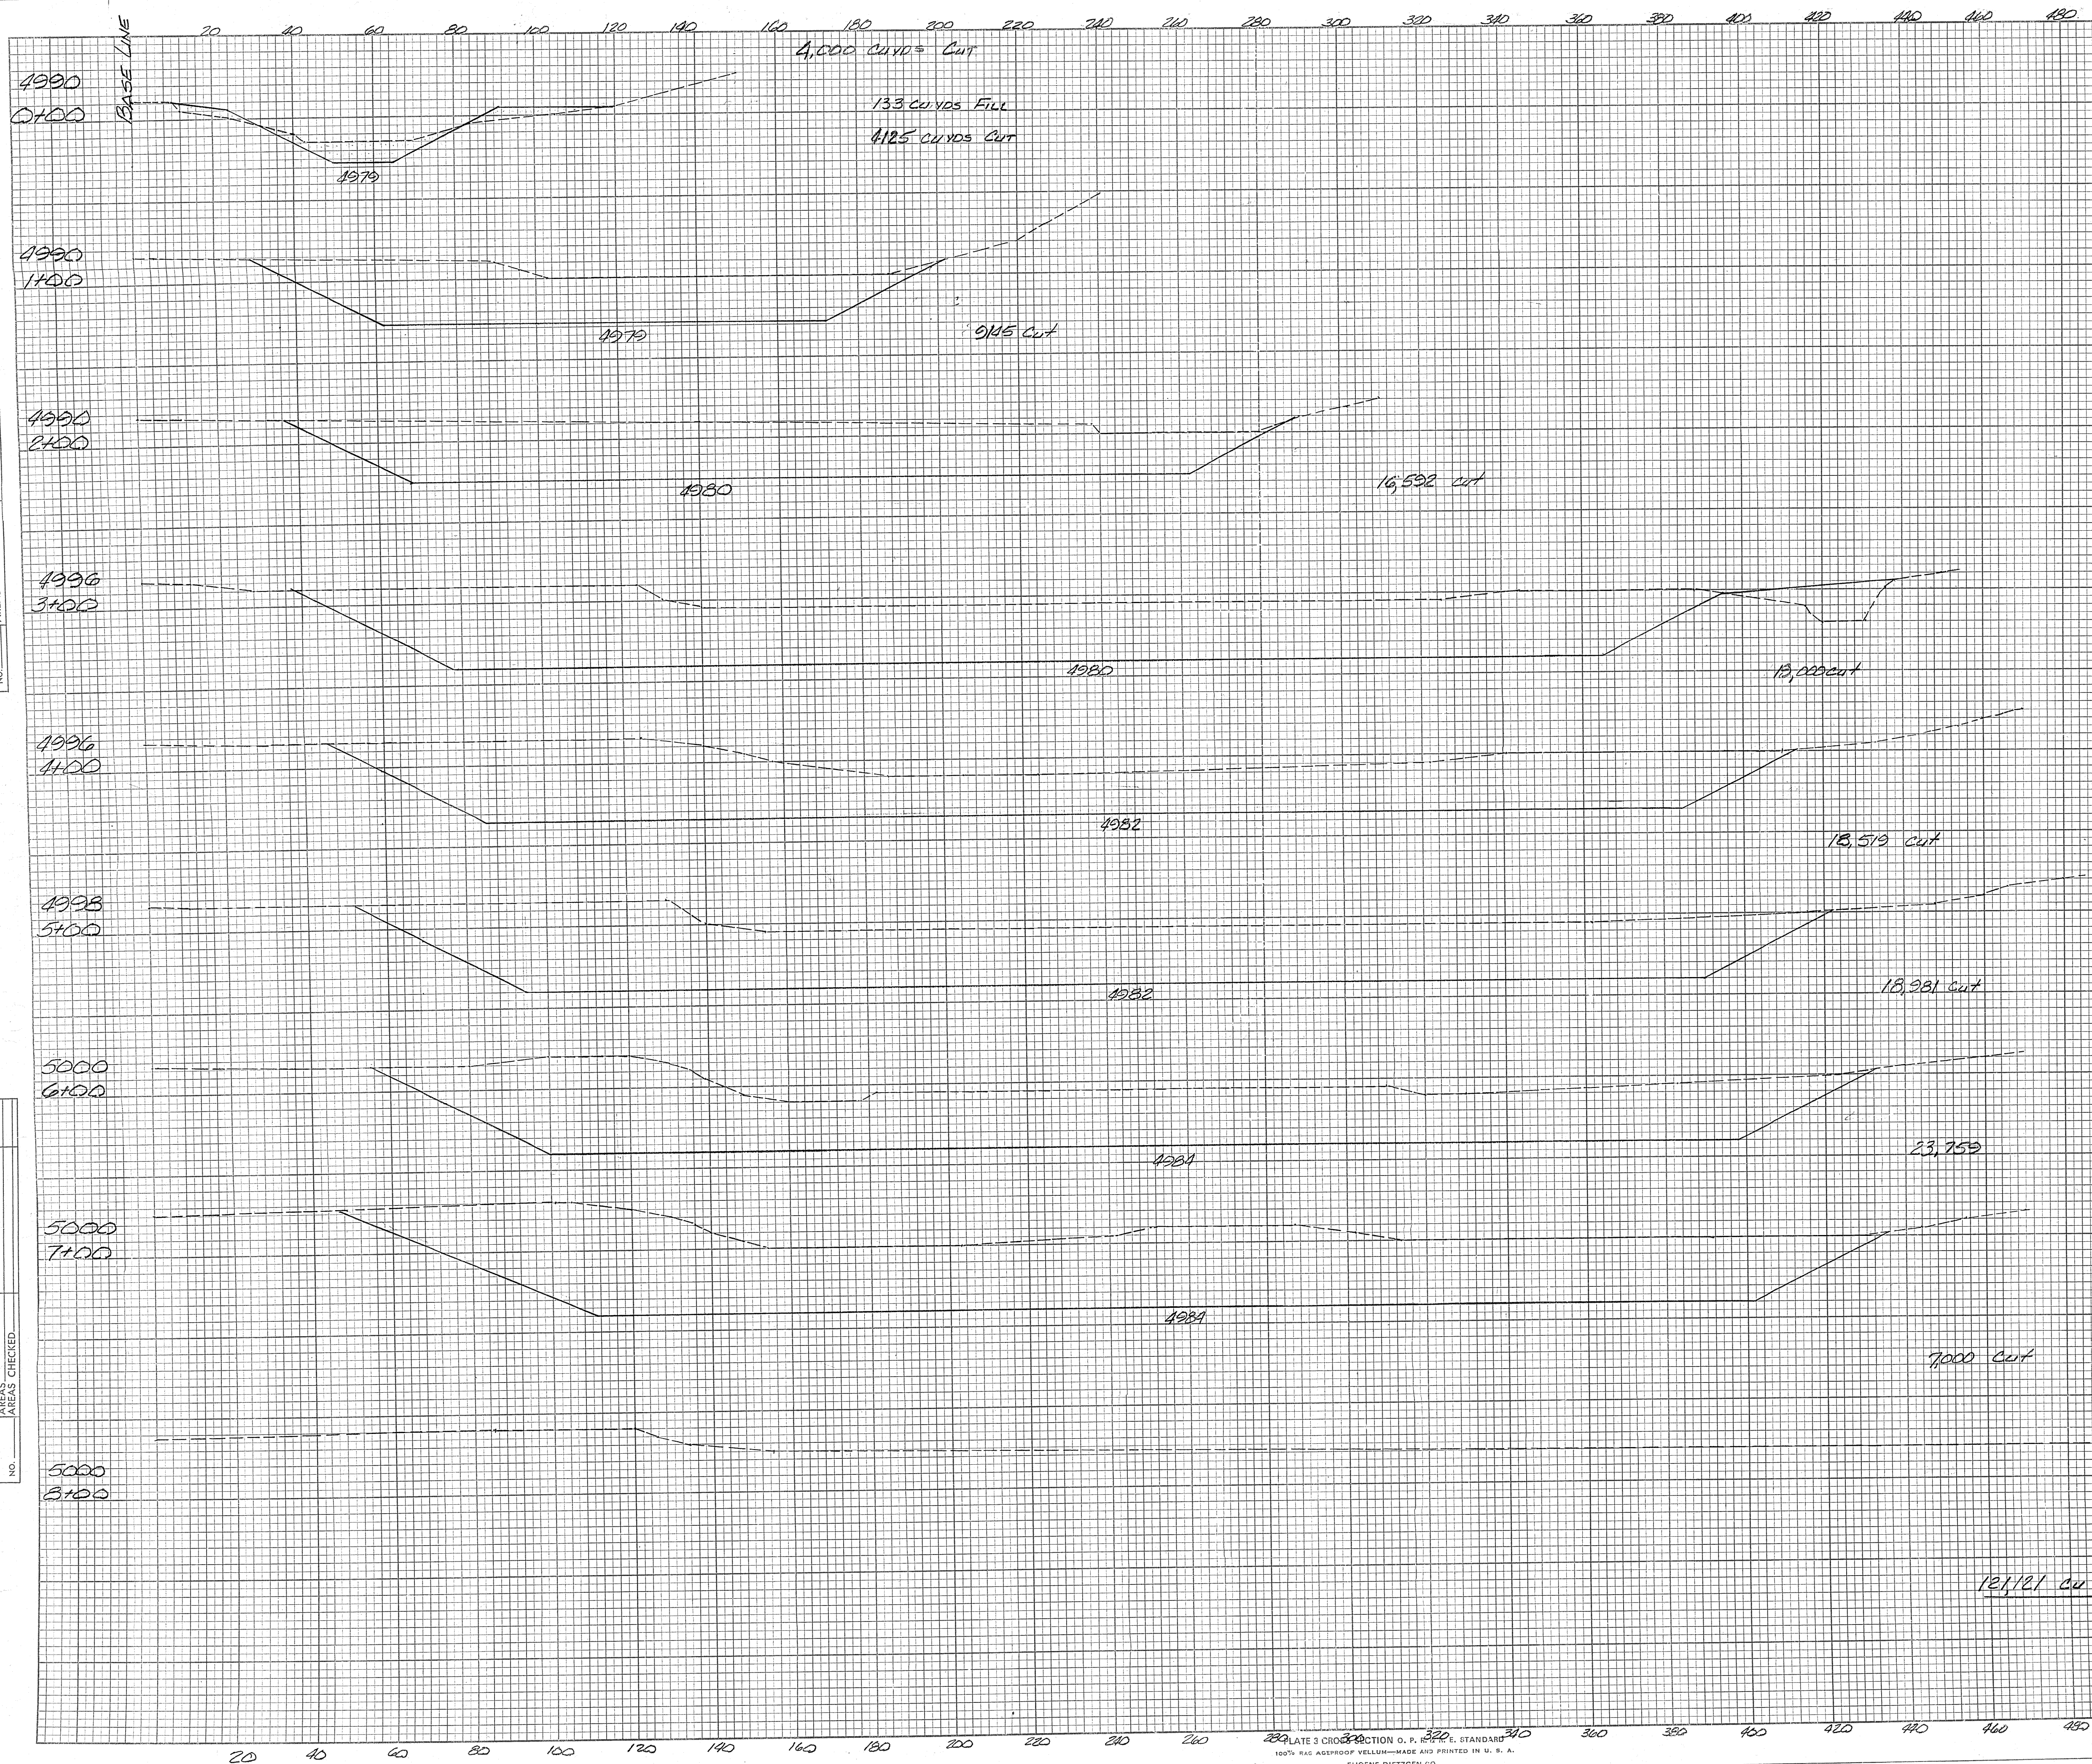

1	2	3	4	5	6	7	8	9	10	11	12	13	14	15	16	17	18	19	20	21	22	23	24	25	26	27	28	29	30	31	
22	037	037	4											13											59	15	1				

NO.	DATE	REMARKS	RECORDED BY
REVISIONS			
CITY OF ALBUQUERQUE PUBLIC WORKS DEPARTMENT ENGINEERING DIVISION			
TITLE <u>CROSS SECTIONS</u> <u>MENAU SCHOOL WATER DETENTION POND</u>			
DESIGNED BY	DRAWN BY	AS BUILT	
TITLE	TITLE	SUBMITTED BY	
DATE	DATE	DATE	
APPROVAL			
ASS'T CITY ENGINEER	CITY ENGINEER	RECORDED BY	
DATE	DATE	DATE	
WATER ENGINEER	LIQUID WASTE ENGINEER	SHEET NO. 3 OF 6 SHEETS	
DATE	DATE		
DRAWING NUMBER	55-37-74		

PROFILE		BY	DATE
NOTE BOOK	SURVEYED		
	PLANTS		
	GRADES CHECKED		
	NOTES		

