

CITY OF ALBUQUERQUE

CONSTRUCTION PLANS FOR

EL OSO GRANDE PARKING LOT

CLASS I

BIDDER SHALL BE RESPONSIBLE FOR ASPHALT WORK, SUBBASE PREPARATION



CLASS II

CITY WILL PERFORM EARTHWORK, ROUGH GRADING, SUBGRADE PREPARATION
MEDIAN C & G, VALLEY GUTTER, SIDEWALK, STAIRS, RIP RAP, CUTOFF WALLS
PIPE GATES & BOLLARDS

INDEX TO DRAWING

1. TITLE SHEET, VICINITY MAP, GENERAL NOTES
2. PARKING LOT P&P, STA. 0+00 TO STA. 4+44.92
3. PARKING LOT P&P, STA. 4+44.92 TO STA. 8+82.00
4. PARKING LOT P&P, STA. 8+82.00 TO STA. 10+94.79
& SECTIONS
5. STAIR DETAILS

1	2	3	4	5	6	7	8	9	10	11	12
2	6	3	7	8	2	0	1	8	9		

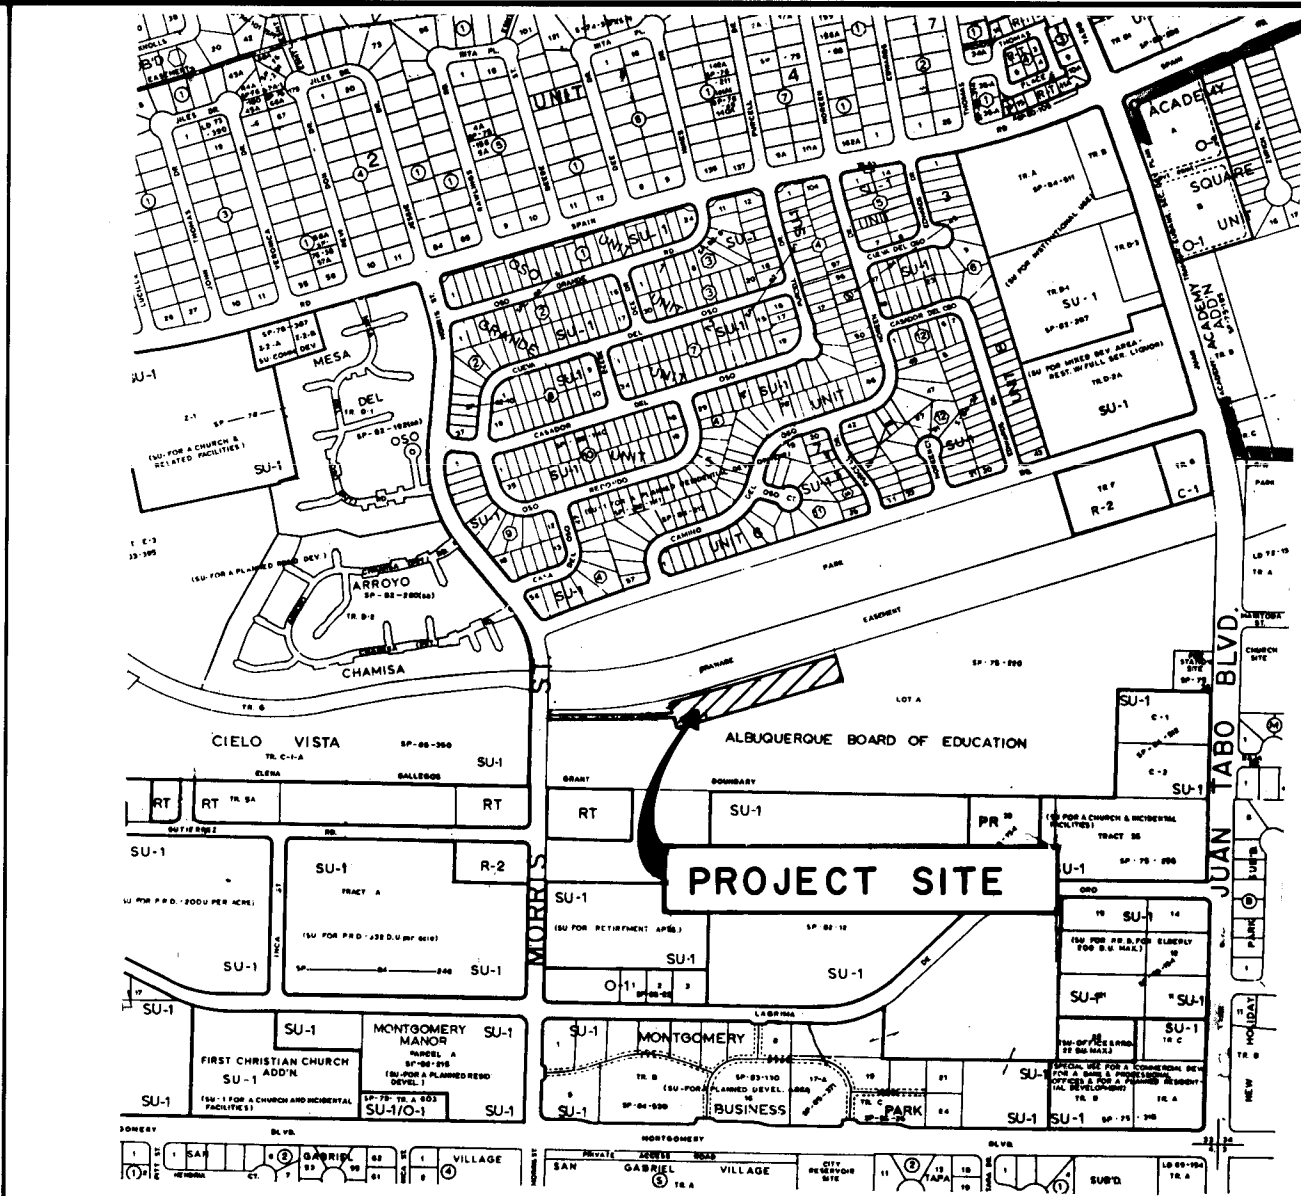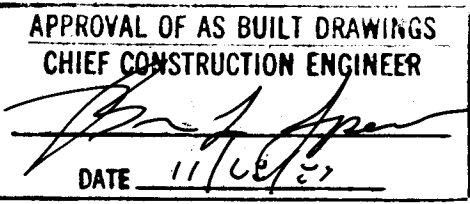

VICINITY MAP

F-21

GENERAL NOTES

1. All work detailed on these plans to be performed under contract shall, except otherwise stated or provided for hereon, be constructed in accordance with the "City of Albuquerque Standard Specifications for Public Works Construction", 1986.
2. Two working days prior to any excavation, Contractor must contact Line Locating Service, 765-1234, for the location of existing utilities.
3. Prior to construction, the Contractor shall excavate and verify the horizontal and vertical locations of all existing utilities and potential obstructions. Should a conflict exist, the Contractor shall notify the Engineer so that the conflict can be resolved with a minimum amount of delay.
4. All work on this project shall be performed in accordance with applicable Federal, State and local laws, rules and regulations concerning construction safety and health.
5. Unless otherwise provided by OWNER as part of the construction plans, a complete signing and barricading detour plan shall be prepared by the CONTRACTOR when any portion of the work is in the public rights-of-way. The plan shall be submitted to the TRAFFIC ENGINEERING DIVISION for approval three working days in advance of construction to receive a barricading permit.
6. All areas disturbed by grading shall be revegetated per supplemental technical specifications. The cost of seeding shall be incidental to the cost of grading. No separate payment will be made therefor.
7. Where removal of existing curb and gutter, sidewalk or pavement is required, the Contractor shall sawcut and/or remove to the nearest joint. Curb and gutter shown as existing and not to be removed under this contract which is damaged or displaced by the Contractor shall be removed and replaced by the Contractor at the Contractor's expense.
8. Backfill compaction shall be according to specified street use.
9. If curb is depressed for a driveway or a handicap ramp, the driveway or ramp shall be constructed prior to acceptance of the curb and gutter.
10. Striping of roadway shall be the responsibility of the City of Albuquerque and shall not be included in this contract.
11. All storm drainage facilities shall be completed prior to final acceptance.

REV.	SHEETS	CITY ENGR.	DATE	USER DEPT.	DATE	USER DEPT.	DATE
APPROVAL OF REVISIONS							JUNE 7, 1989


[Signature]

TEC TIERRA
ENGINEERING
CONSULTANTS
INC.
SANTA FE & ALBUQUERQUE N.M.

APPROVED FOR
CONSTRUCTION
[Signature]
2/17/89

PROJECT NO. 3782

SHEET 1 OF 5

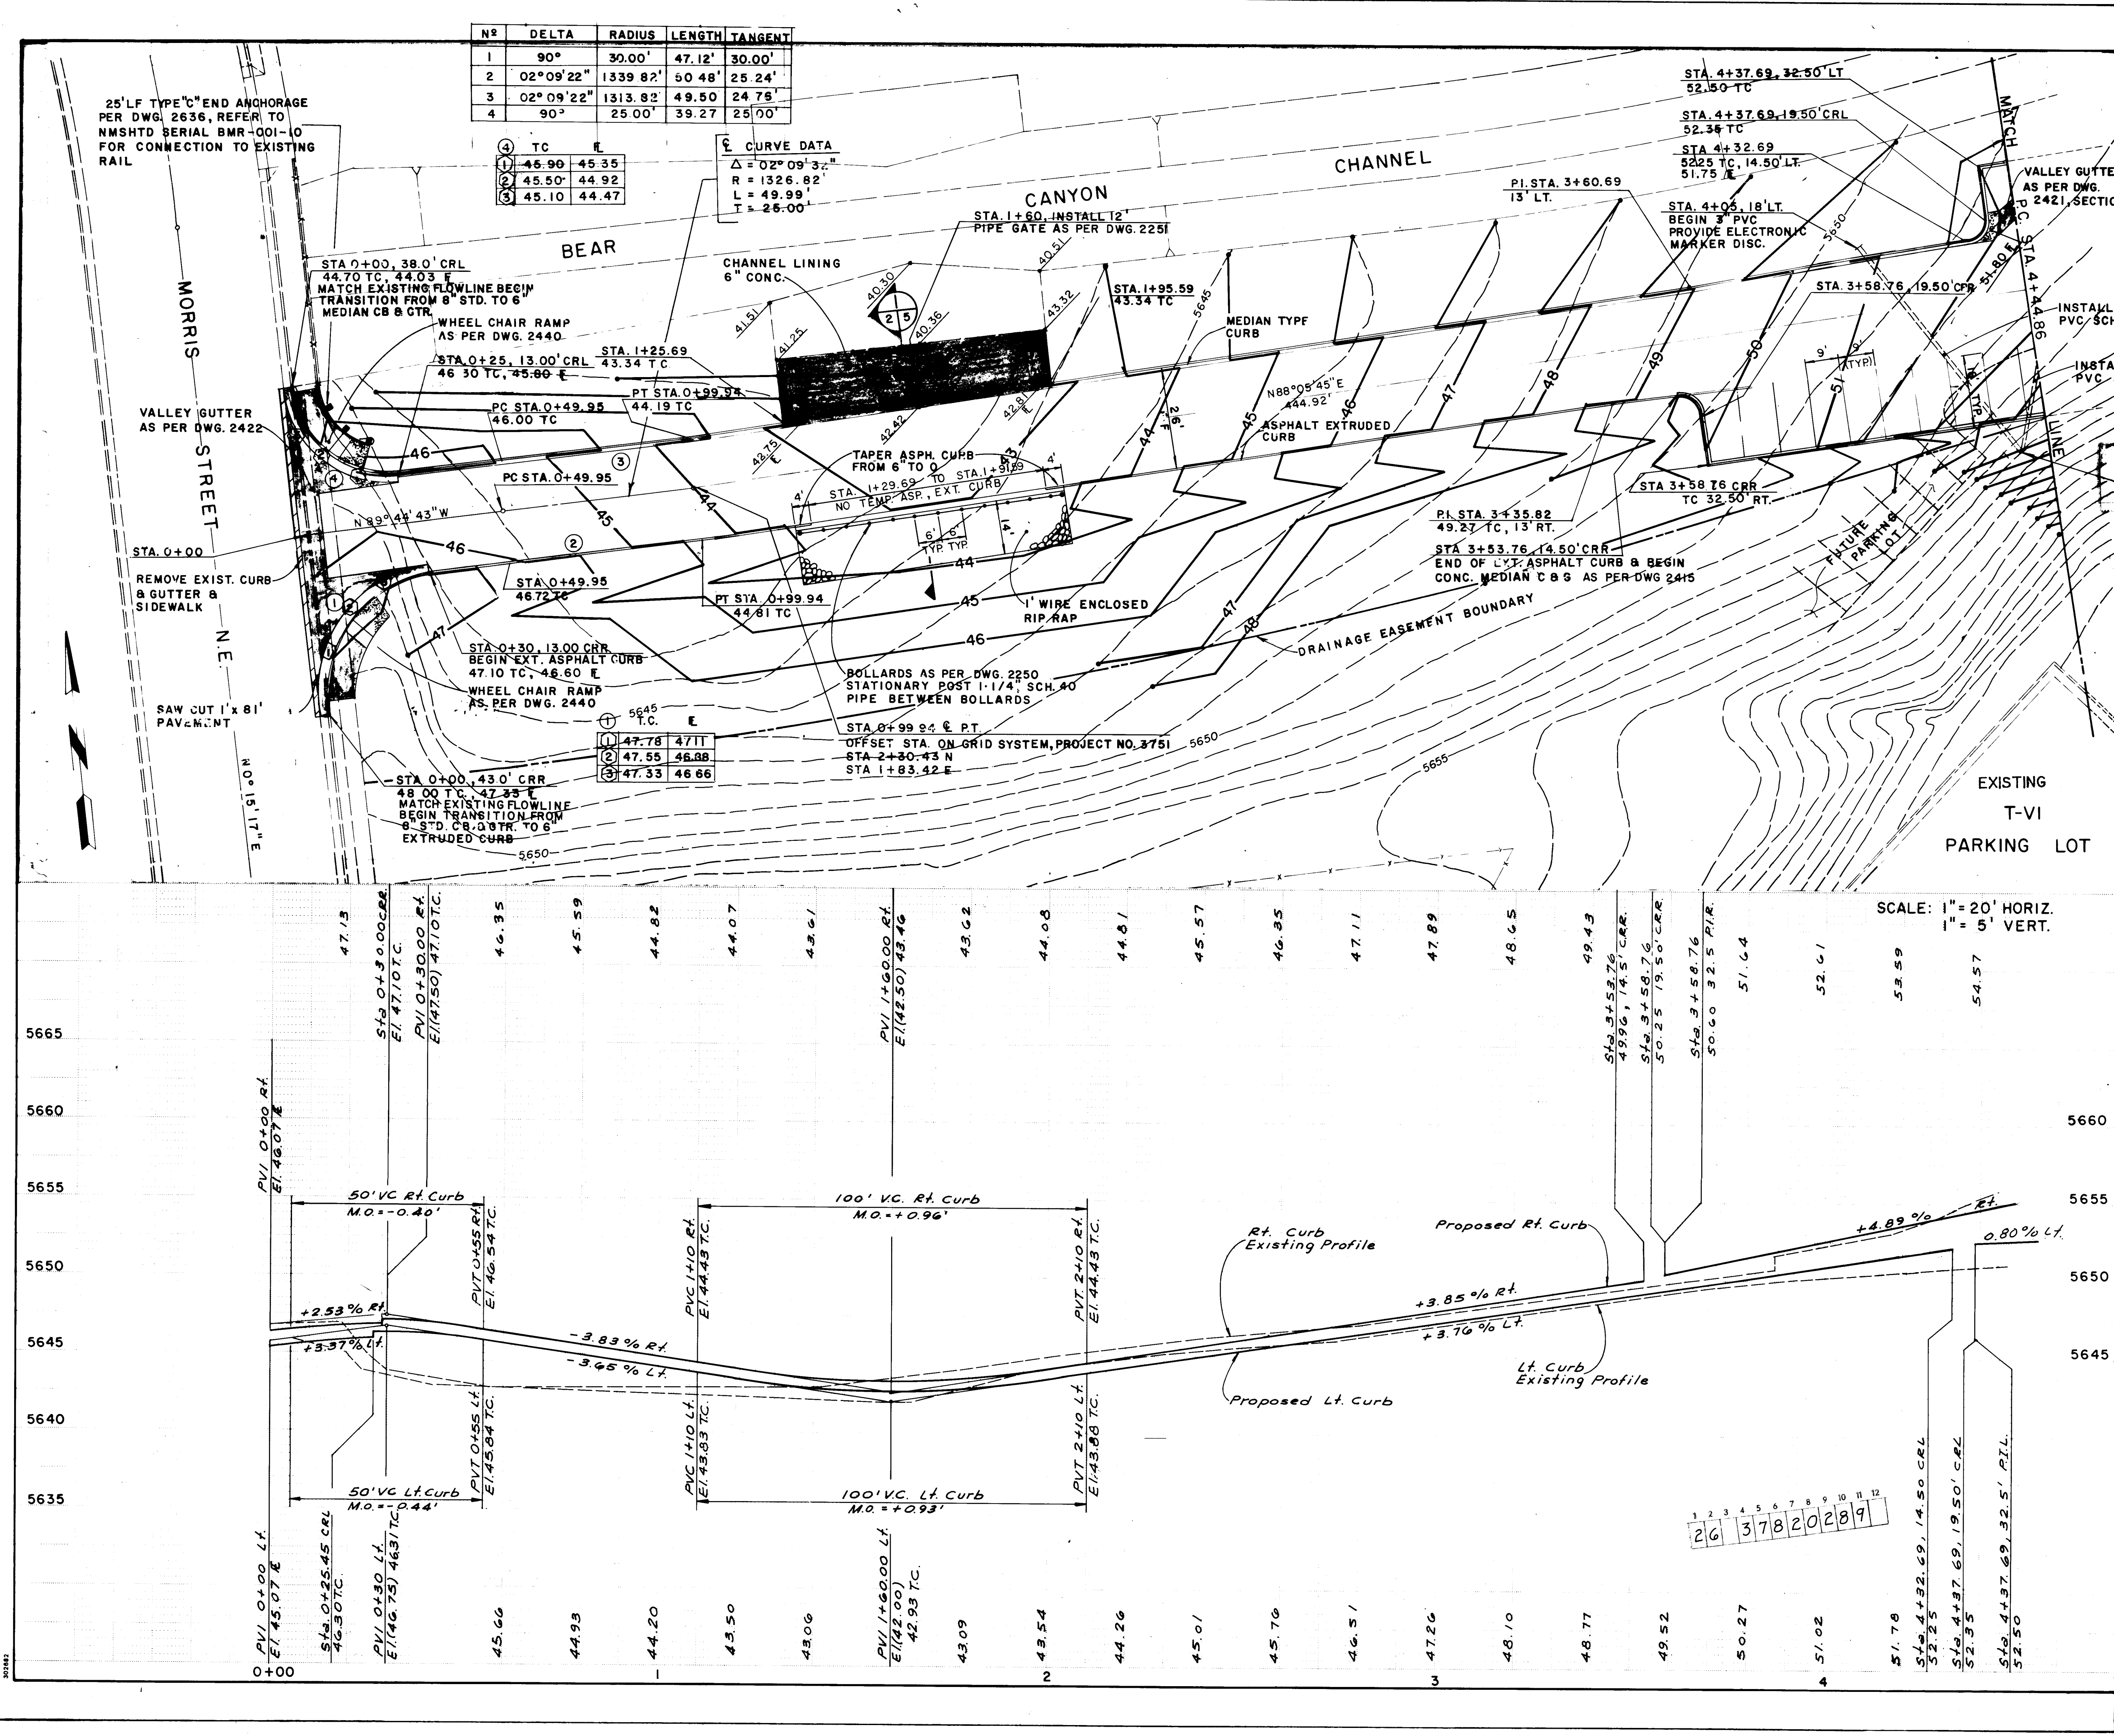

AS BUILT INFORMATION	
CONTRACTOR	DATE
5669.856	

BENCH MARKS	
NO.	DATE
11-221	

SURVEY INFORMATION	
FIELD NOTES	BY

ENGINEER'S SEAL	
NO.	DATE

REVISIONS	
NO.	DATE

DESIGN	
DESIGNED BY	DATE
G.A.	MAR. '89


CHECKED BY	
G.A.	DATE
	MAR. '89

CITY OF ALBUQUERQUE
PUBLIC WORKS DEPARTMENT
ENGINEERING GROUP


TITLE: **EL OSO GRANDE PARKING LOT
STA. 0+00.00 TO STA. 4+44.86**

APPROVALS	ENGINEER	DATE	APPROVALS	ENGINEER	DATE
D.R.C. Chair		7/1/89			
Trans. Dev		7/1/89			
Utility Dev		7/1/89			

DRAWING NO. **3782** MAP NO. **F-21** SHEET **2** OF **5**

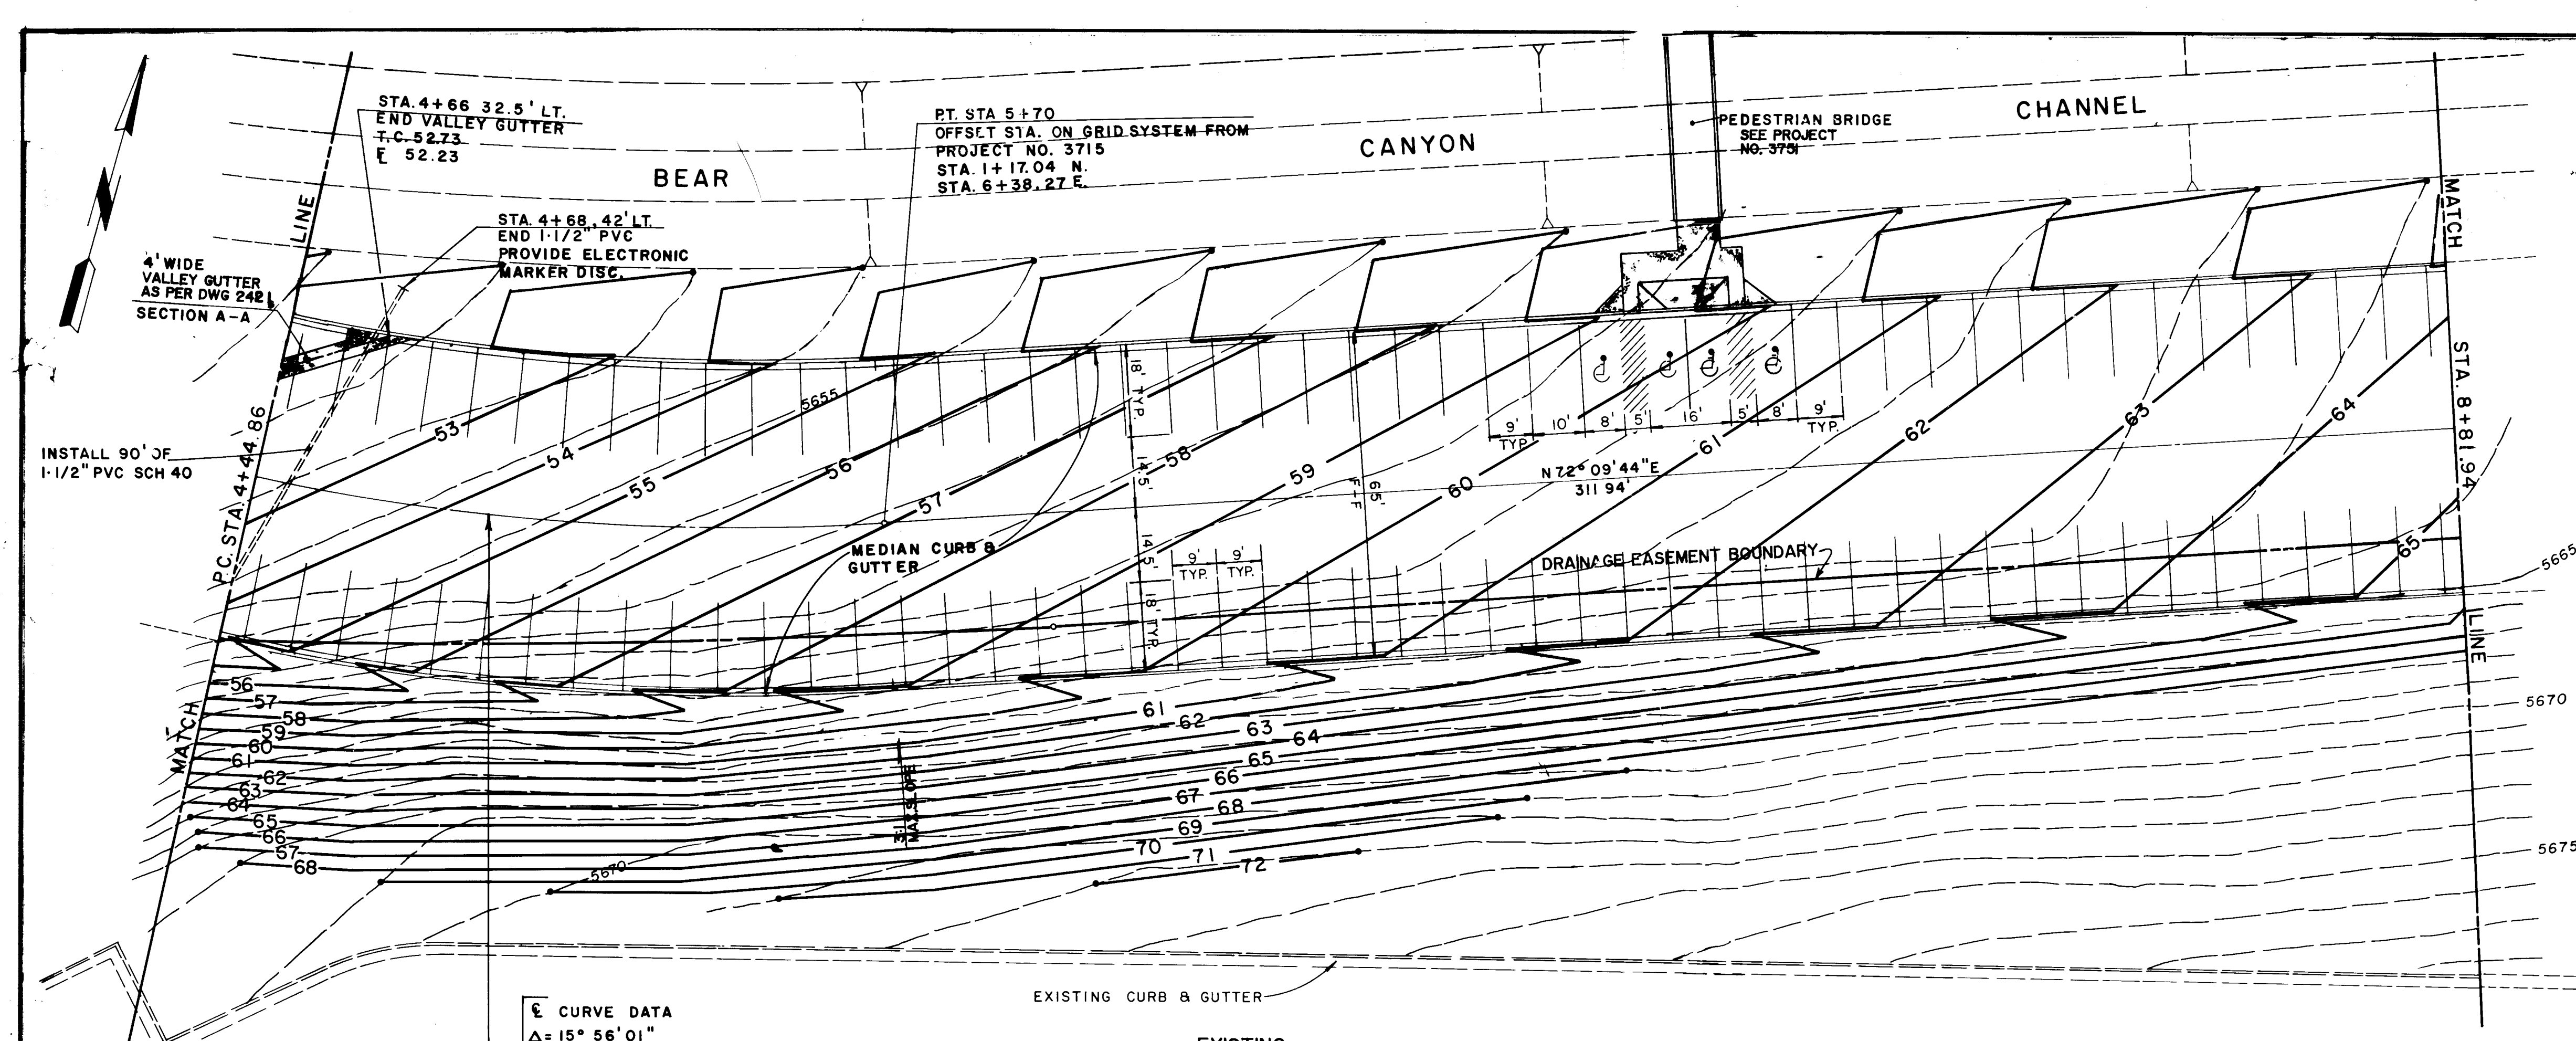

Curve Data
Δ = 15° 56' 01"
R = 450.00'
L = 125.14'
T = 62.98'

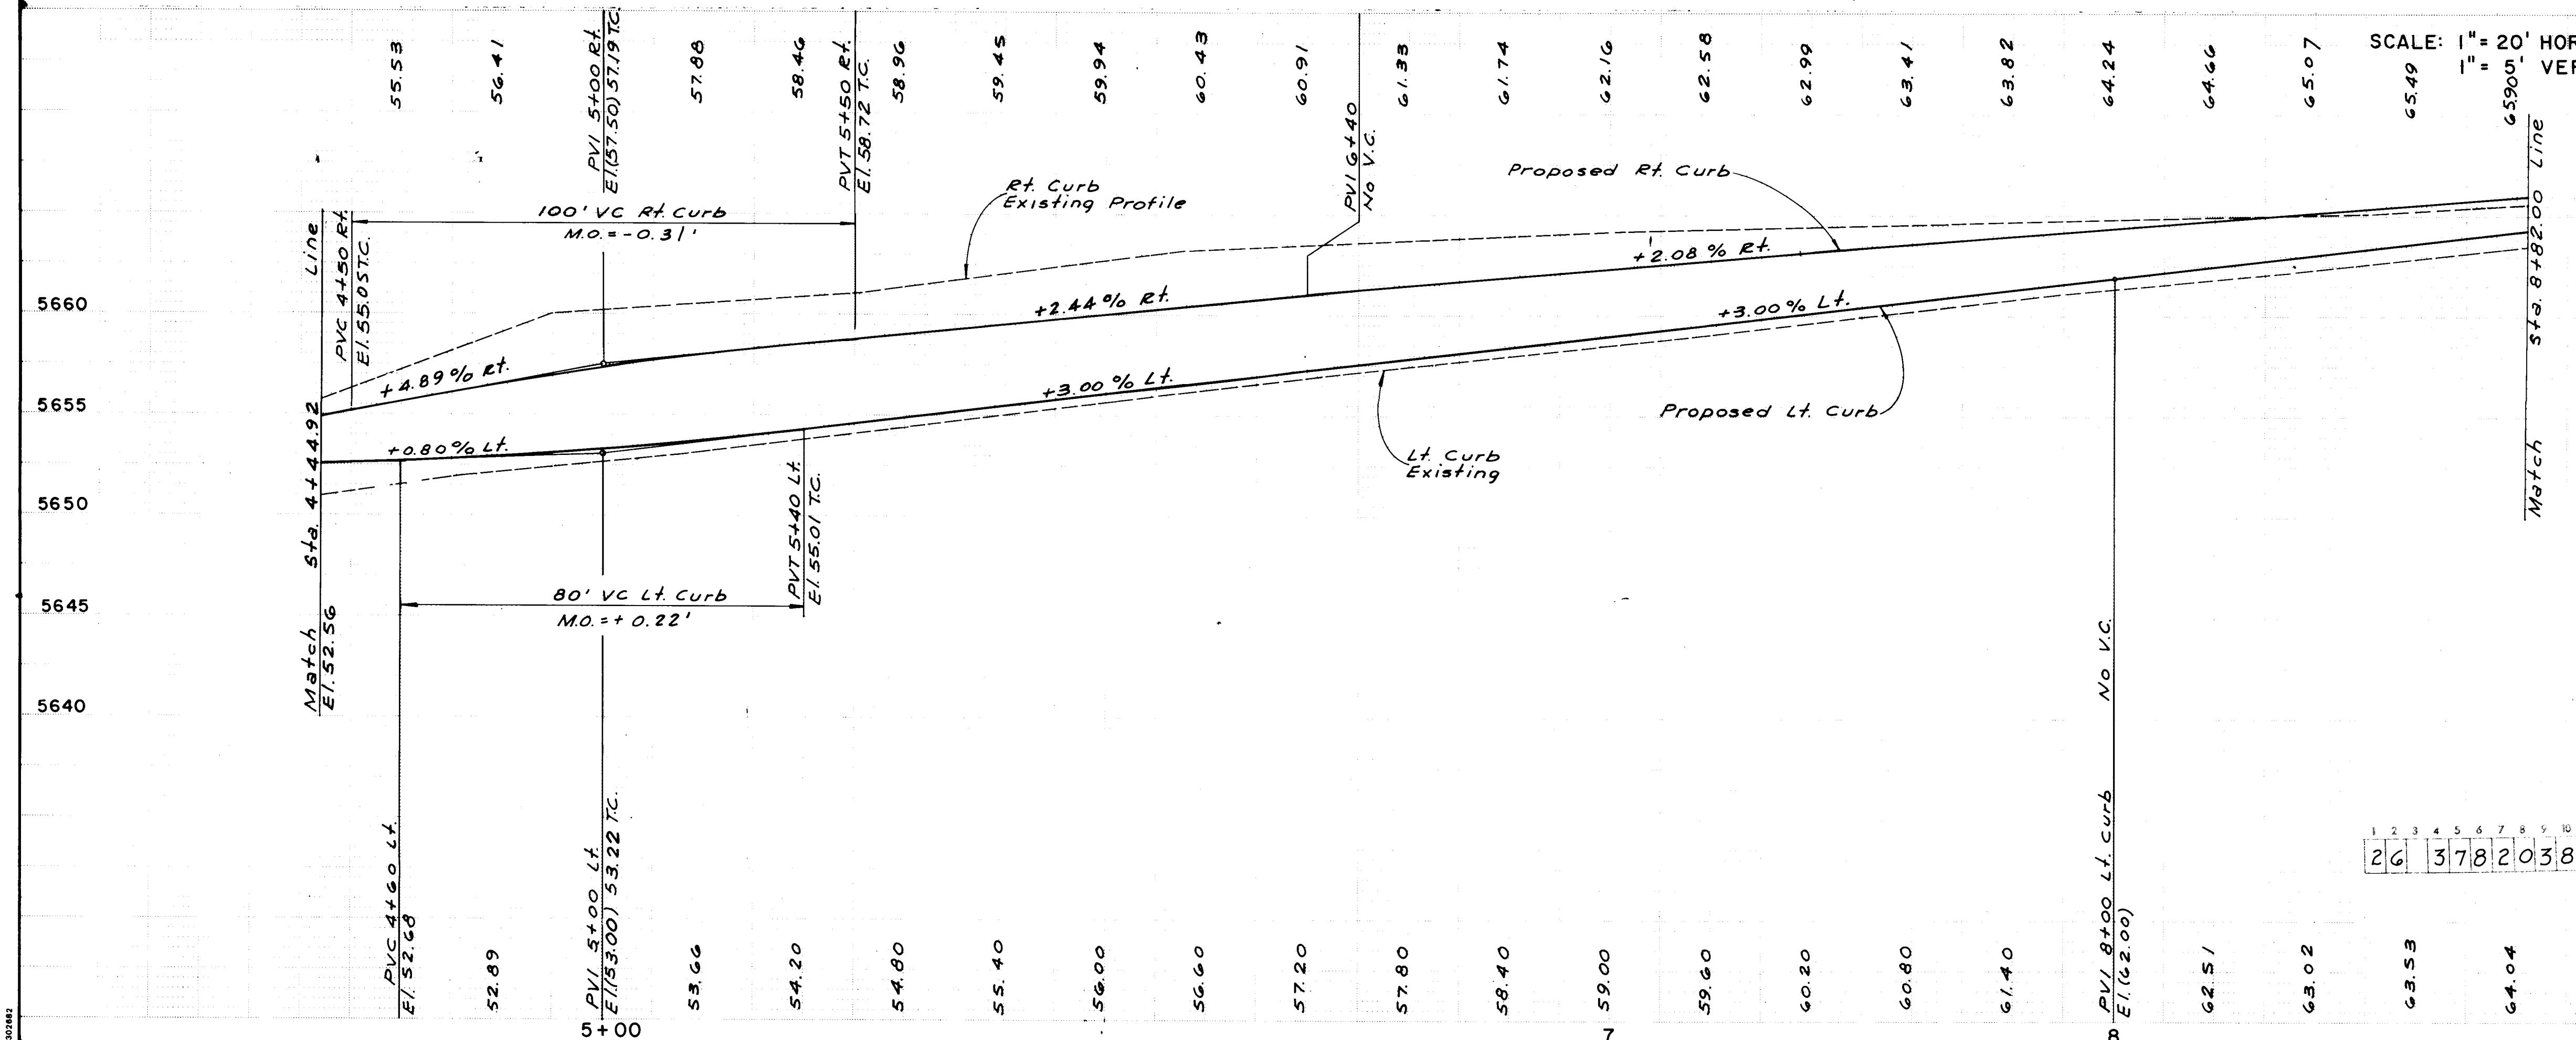

SCALE: 1" = 20' HORIZ.
1" = 5' VERT.


ENGINEER'S SEAL			SURVEY INFORMATION		BENCH MARKS		AS BUILT INFORMATION	
NO. DATE			FIELD NOTES		NO. DATE		CONTRACTOR	
REVISIONS			BY		BY		DATE	
DESIGN			BY		BY		DATE	
DESIGNED BY G.A.			DATE MAR., '89		CONTRACTOR		DATE	
DRAWN BY A.M.			DATE MAR., '89		CONTRACTOR		DATE	
CHECKED BY G.A.			DATE MAR., '89		CONTRACTOR		DATE	

CITY OF ALBUQUERQUE
PUBLIC WORKS DEPARTMENT
ENGINEERING GROUP

TITLE: EL OSO GRANDE PARKING LOT
STA. 4+44.86 TO STA. 8+81.94

APPROVALS	ENGINEER	DATE	APPROVALS	ENGINEER	DATE
D.R.C. Chair	Rog. L. Luna	7/1/89			
Trans. Dev.	Rog. L. Luna	7/1/89			
Utility Dev.	Rog. L. Luna	7/1/89			

DRAWING NO. 3782 MAP NO. F-21 SHEET 3 OF 5

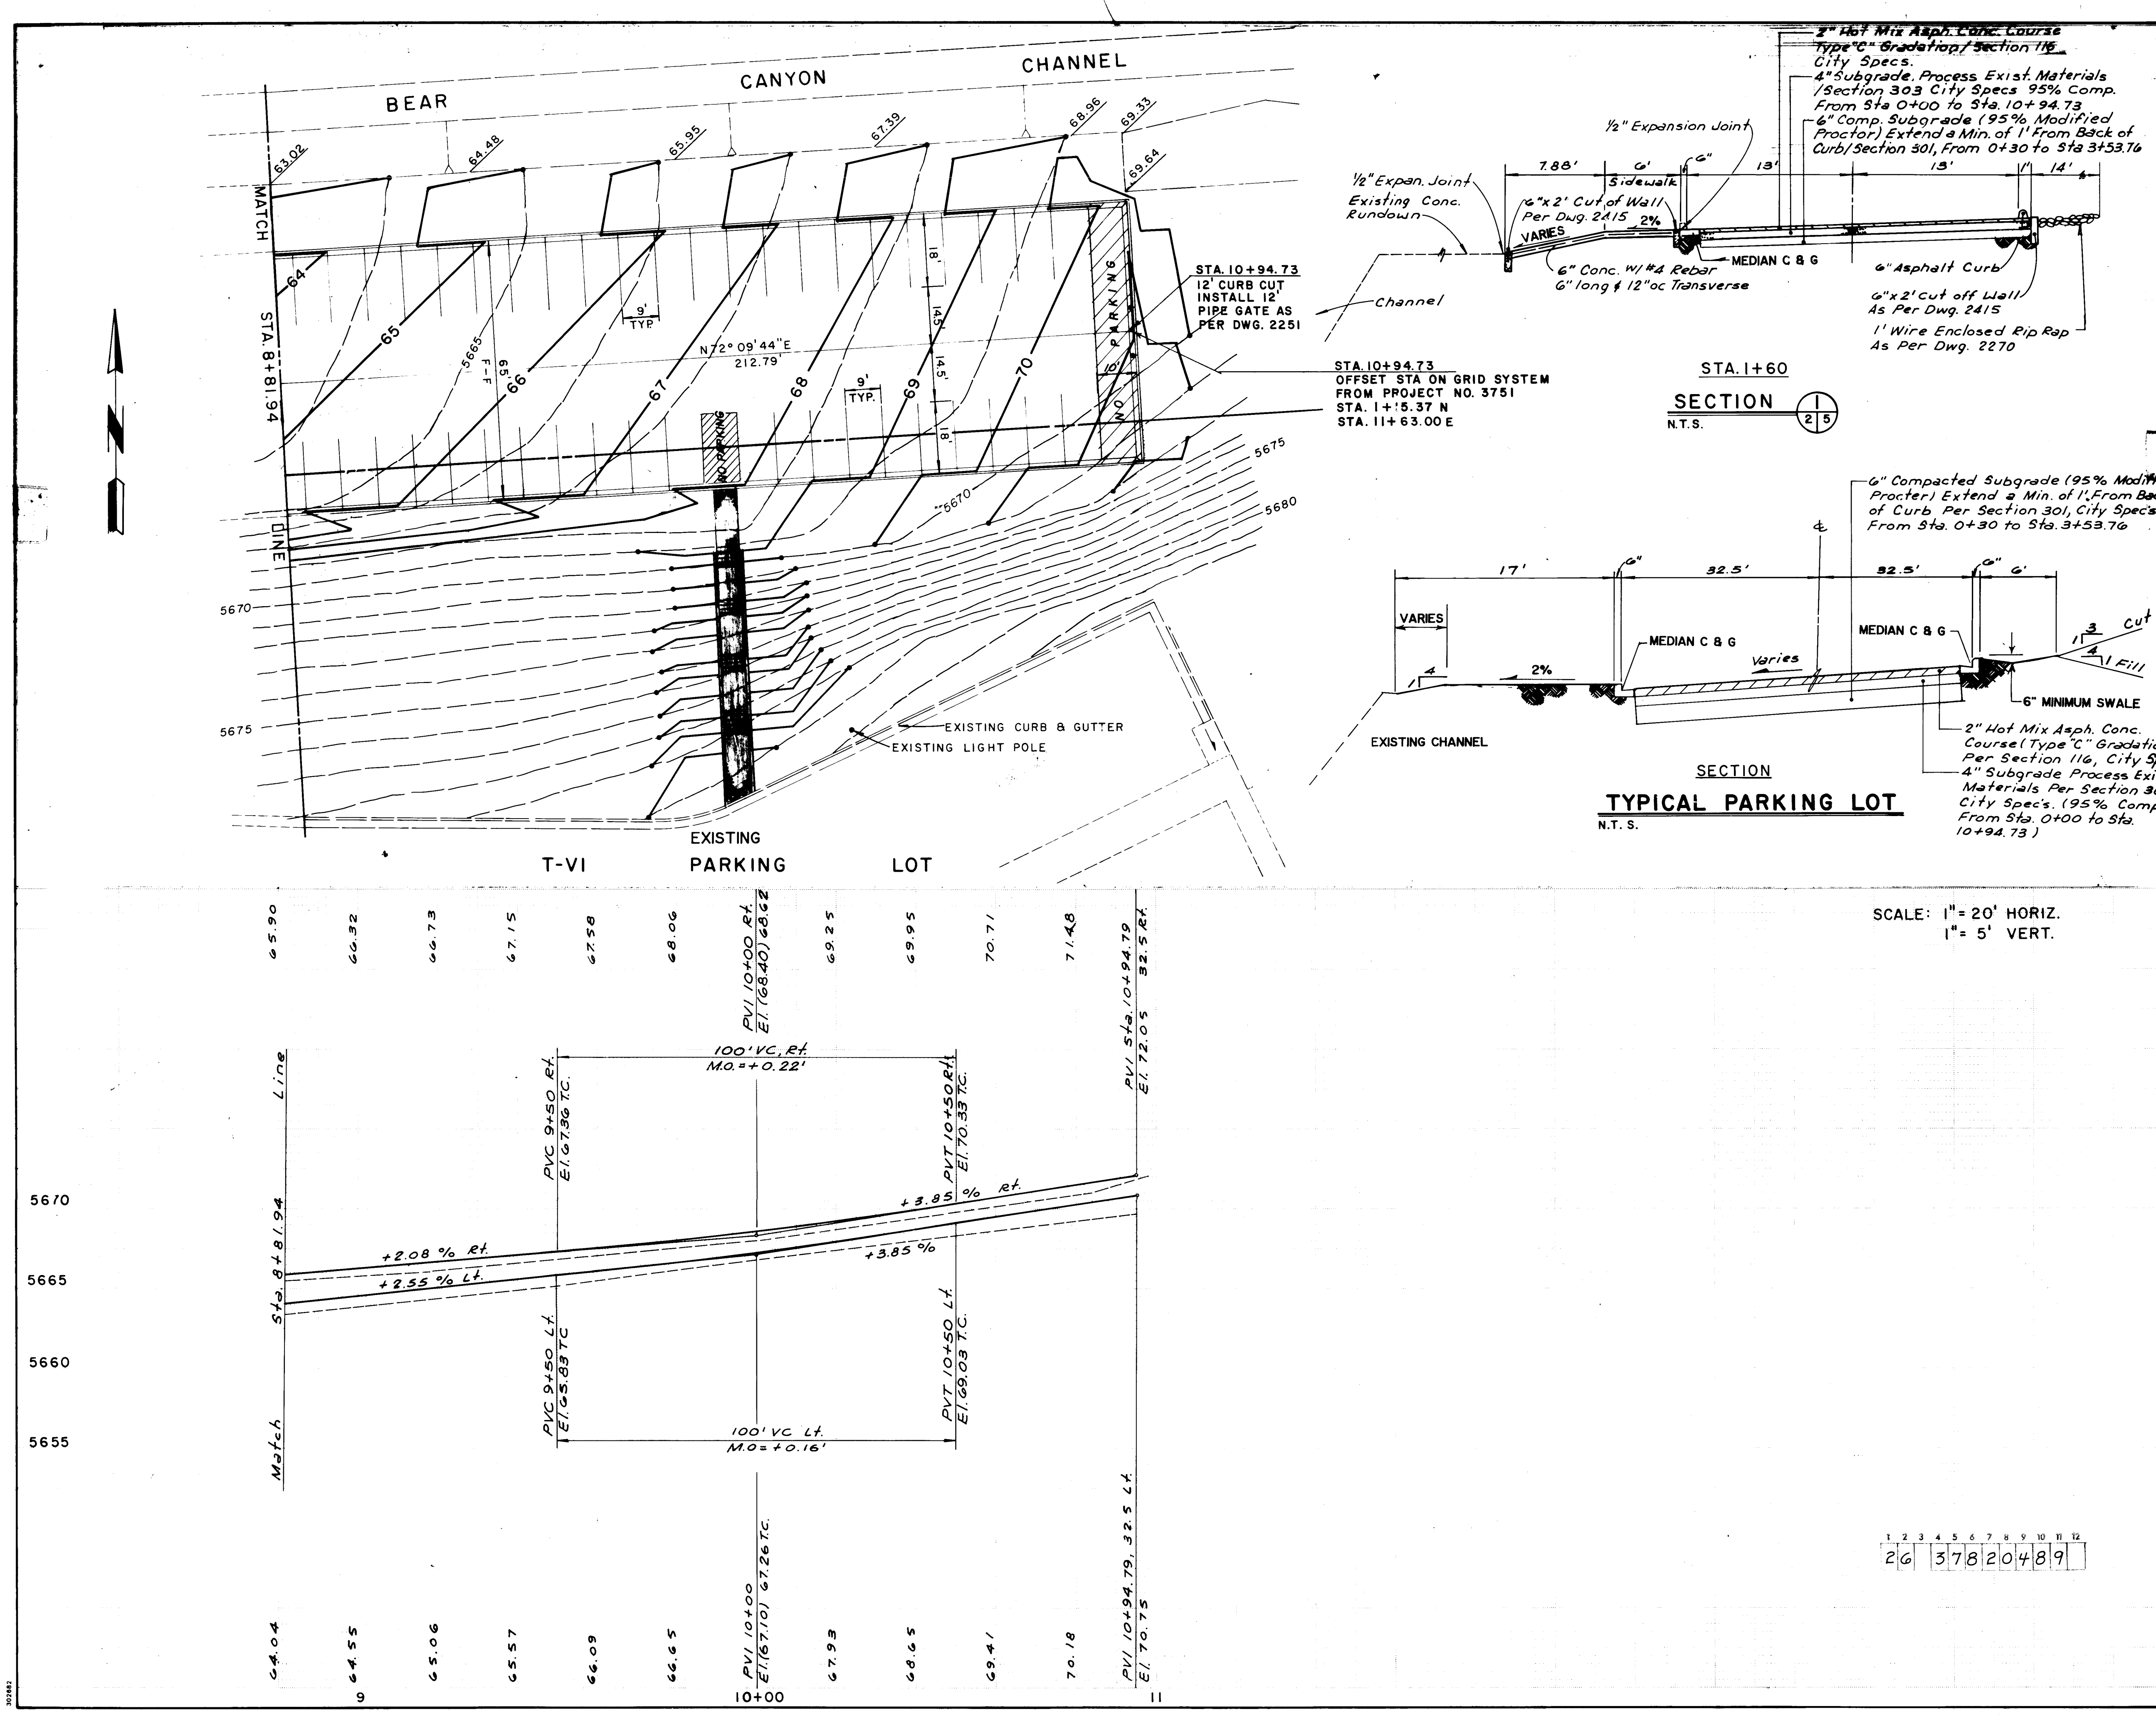

ENGINEER'S SEAL		SURVEY INFORMATION		BENCH MARKS		AS BUILT INFORMATION	
NO.	DATE	BY	DATE	CONTRACTOR	INSPECTOR	CONTRACTOR	INSPECTOR
				ACS STA. 11-F21	ELEVATION 5669.856	CONTRACTOR	INSPECTOR
REMARKS		FIELD NOTES		DATE		DATE	
DESIGN							
DESIGNED BY		DATE		DATE		DATE	
DRAWN BY		DATE		DATE		DATE	
CHECKED BY		DATE		DATE		DATE	


CITY OF ALBUQUERQUE
PUBLIC WORKS DEPARTMENT
ENGINEERING GROUP

TITLE: **EL OSO GRANDE PARKING LOT
STA. 8+81.94 TO STA. 10+94.73**

APPROVALS	ENGINEER	DATE	APPROVALS	ENGINEER	DATE
D.R.C. Chair	<i>Randy...</i>	7/1/89			
Trans. Dev.	<i>...</i>	7/17/89			
Utility Dev.	<i>...</i>	7/18/89			

Drawn by: *Diane...* 7-5-89

DRAWING NO. **3782** MAP NO. **F-21** SHEET **4** OF **5**

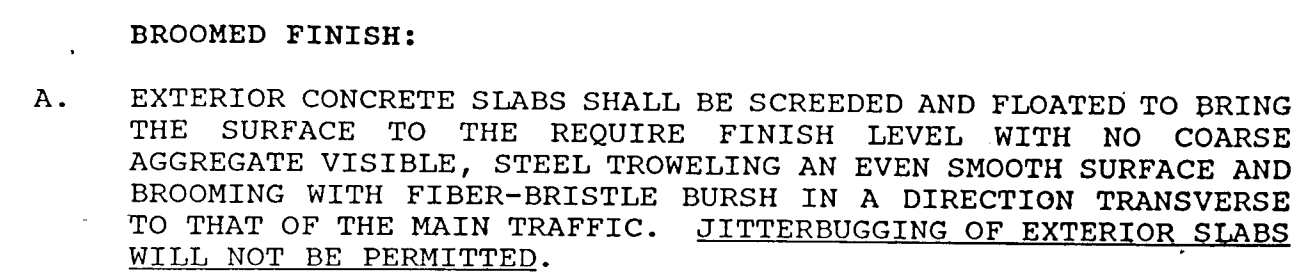

PLAN
SCALE: 1/4" = 1'-0"


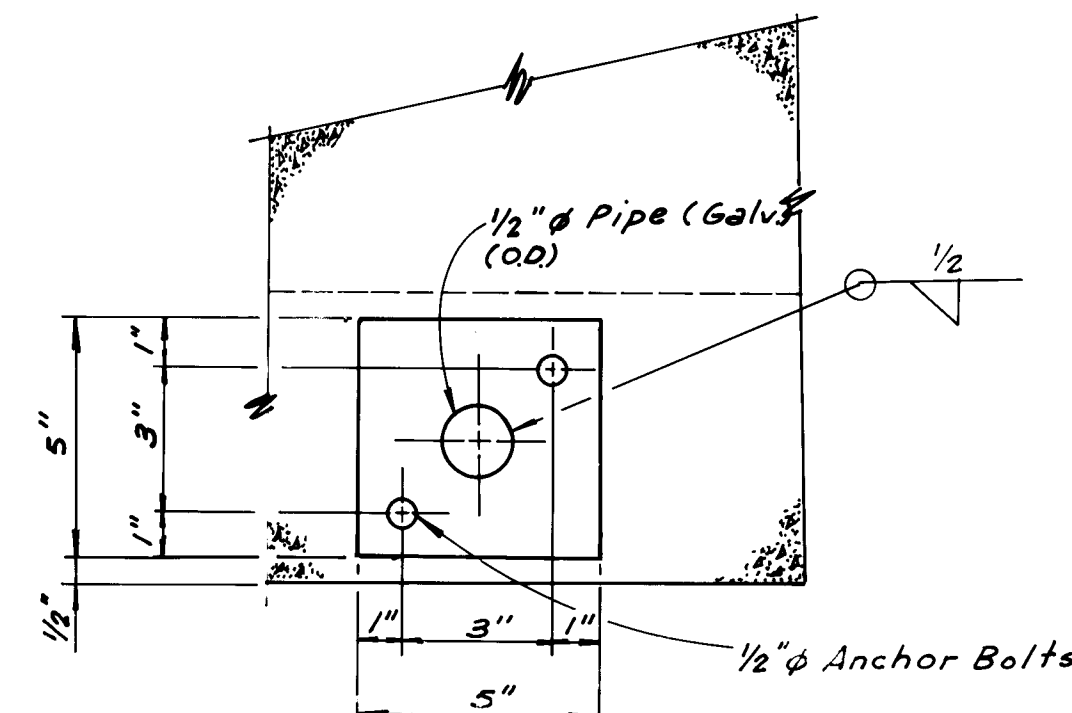



PLATE DETAILS
SCALE: 1/4" = 1'-0"

Note:


1. Specifications for 1 3/4" I.D. Standard Weight Seamless Steel Pipe, ASTM Designation A53-55
2. All handrail shall receive prime coat of red lead paint, & two (2) Field Coats of Aluminum Paint, conforming with requirements of section 157, City Specs.

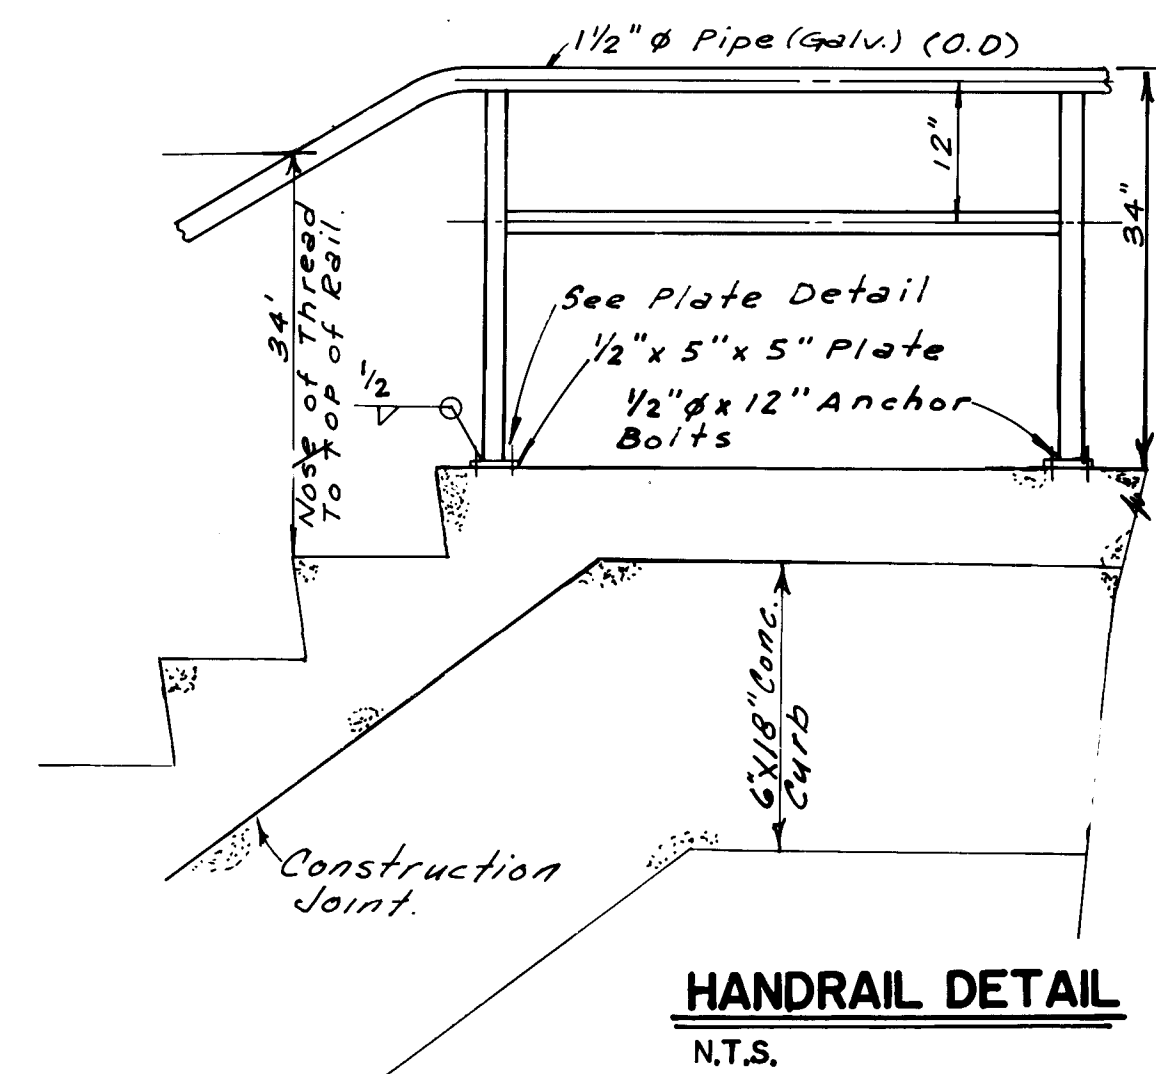

HANDRAIL DETAIL

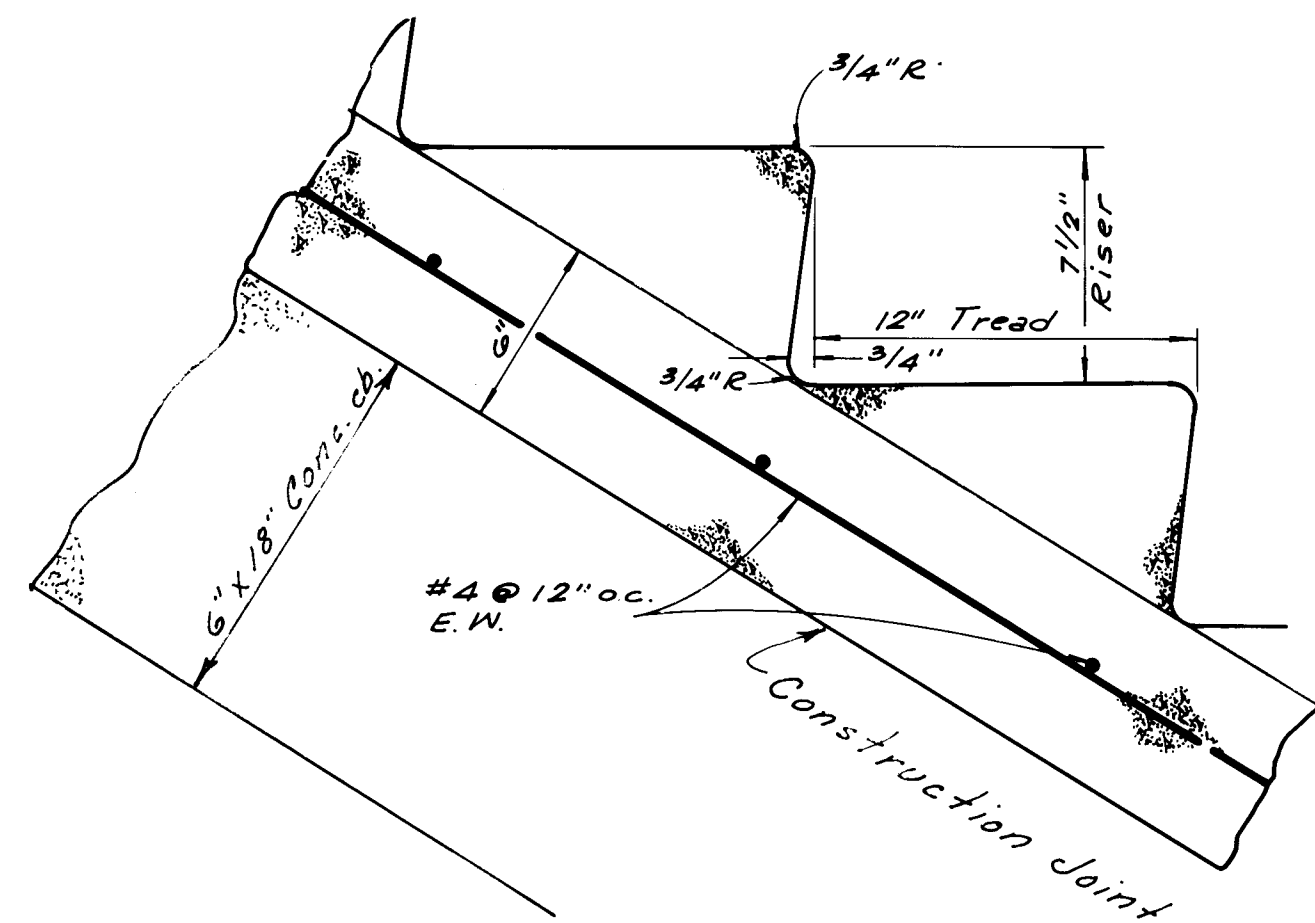

STAIR DETAIL

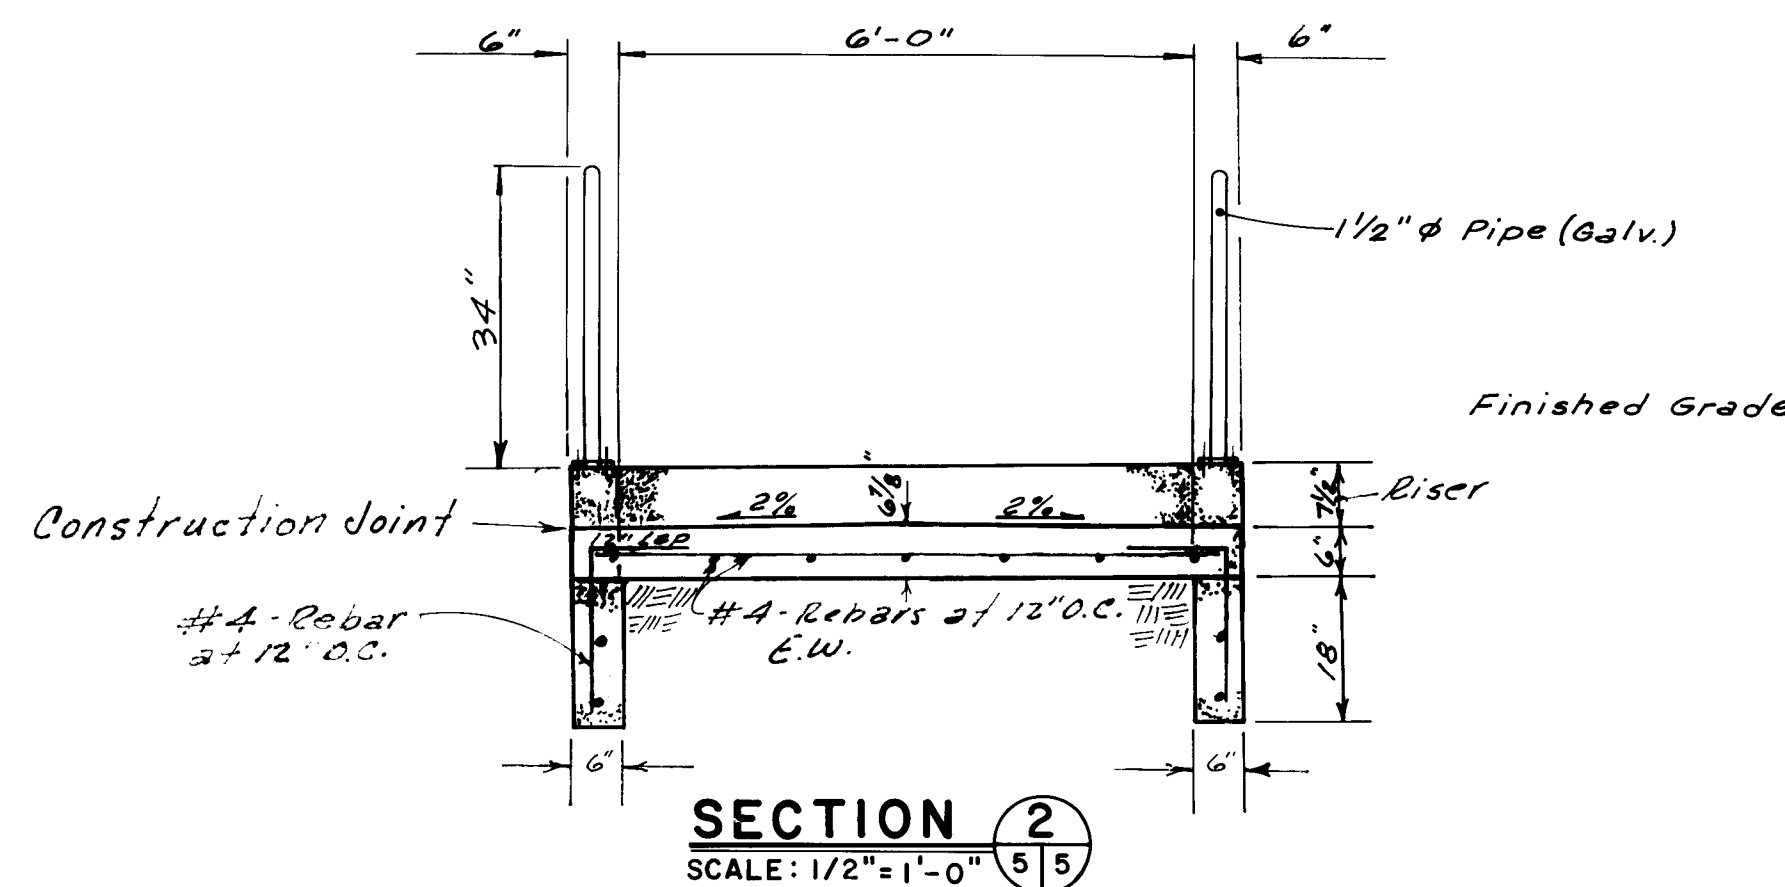

SECTION 2
SCALE: 1/2" = 1'-0" 5 5

ENGINEER'S SEAL				SURVEY INFORMATION		BENCH MARKS		AS BUILT INFORMATION	
NO.		REMARKS		FIELD NOTES		ACR STA. 11-P21		CONSTRUCTION	
NO. DATE		BY		DATE		ELEVATION 5609.856		DATE	
						A 60-PENNY NAIL IN POWER POLE #NE-74.		CONSTRUCTION BY	
						LOCATED IN AN ELECTRIC POWERLINE ALONG		DATE	
						THE SOUTH BOUNDARY OF THE ELENA GALLEGOS		FIELD PLACEMENT BY	
						'GRANT, 0.40 MILE WEST OF JUAN TABO		DATE	
						BLVD., N.E. (0.20 MILES WEST OF BM 10-		CORRECTED BY	
						P21).		MICRO-FILM INFORMATION	
								RECORDED BY	
								DATE	
								NO	

CITY OF ALBUQUERQUE PUBLIC WORKS DEPARTMENT ENGINEERING GROUP					
TITLE: EL OSO GRANDE PARKING LOT STAIR DETAILS					
APPROVALS	ENGINEER	DATE	APPROVALS	ENGINEER	DATE
D.R.C. Chair	<i>[Signature]</i>	7/1/78			
Trans. Dev	<i>[Signature]</i>	7-7-89			
Utility Dev	<i>[Signature]</i>	7-13-89			
<i>Tables</i>	<i>Plant Sec'd</i>	7-5-89			JUNE 78
DRAWING NO.	3782	MAP NO.	F-21	SHEET 5	OF 5