


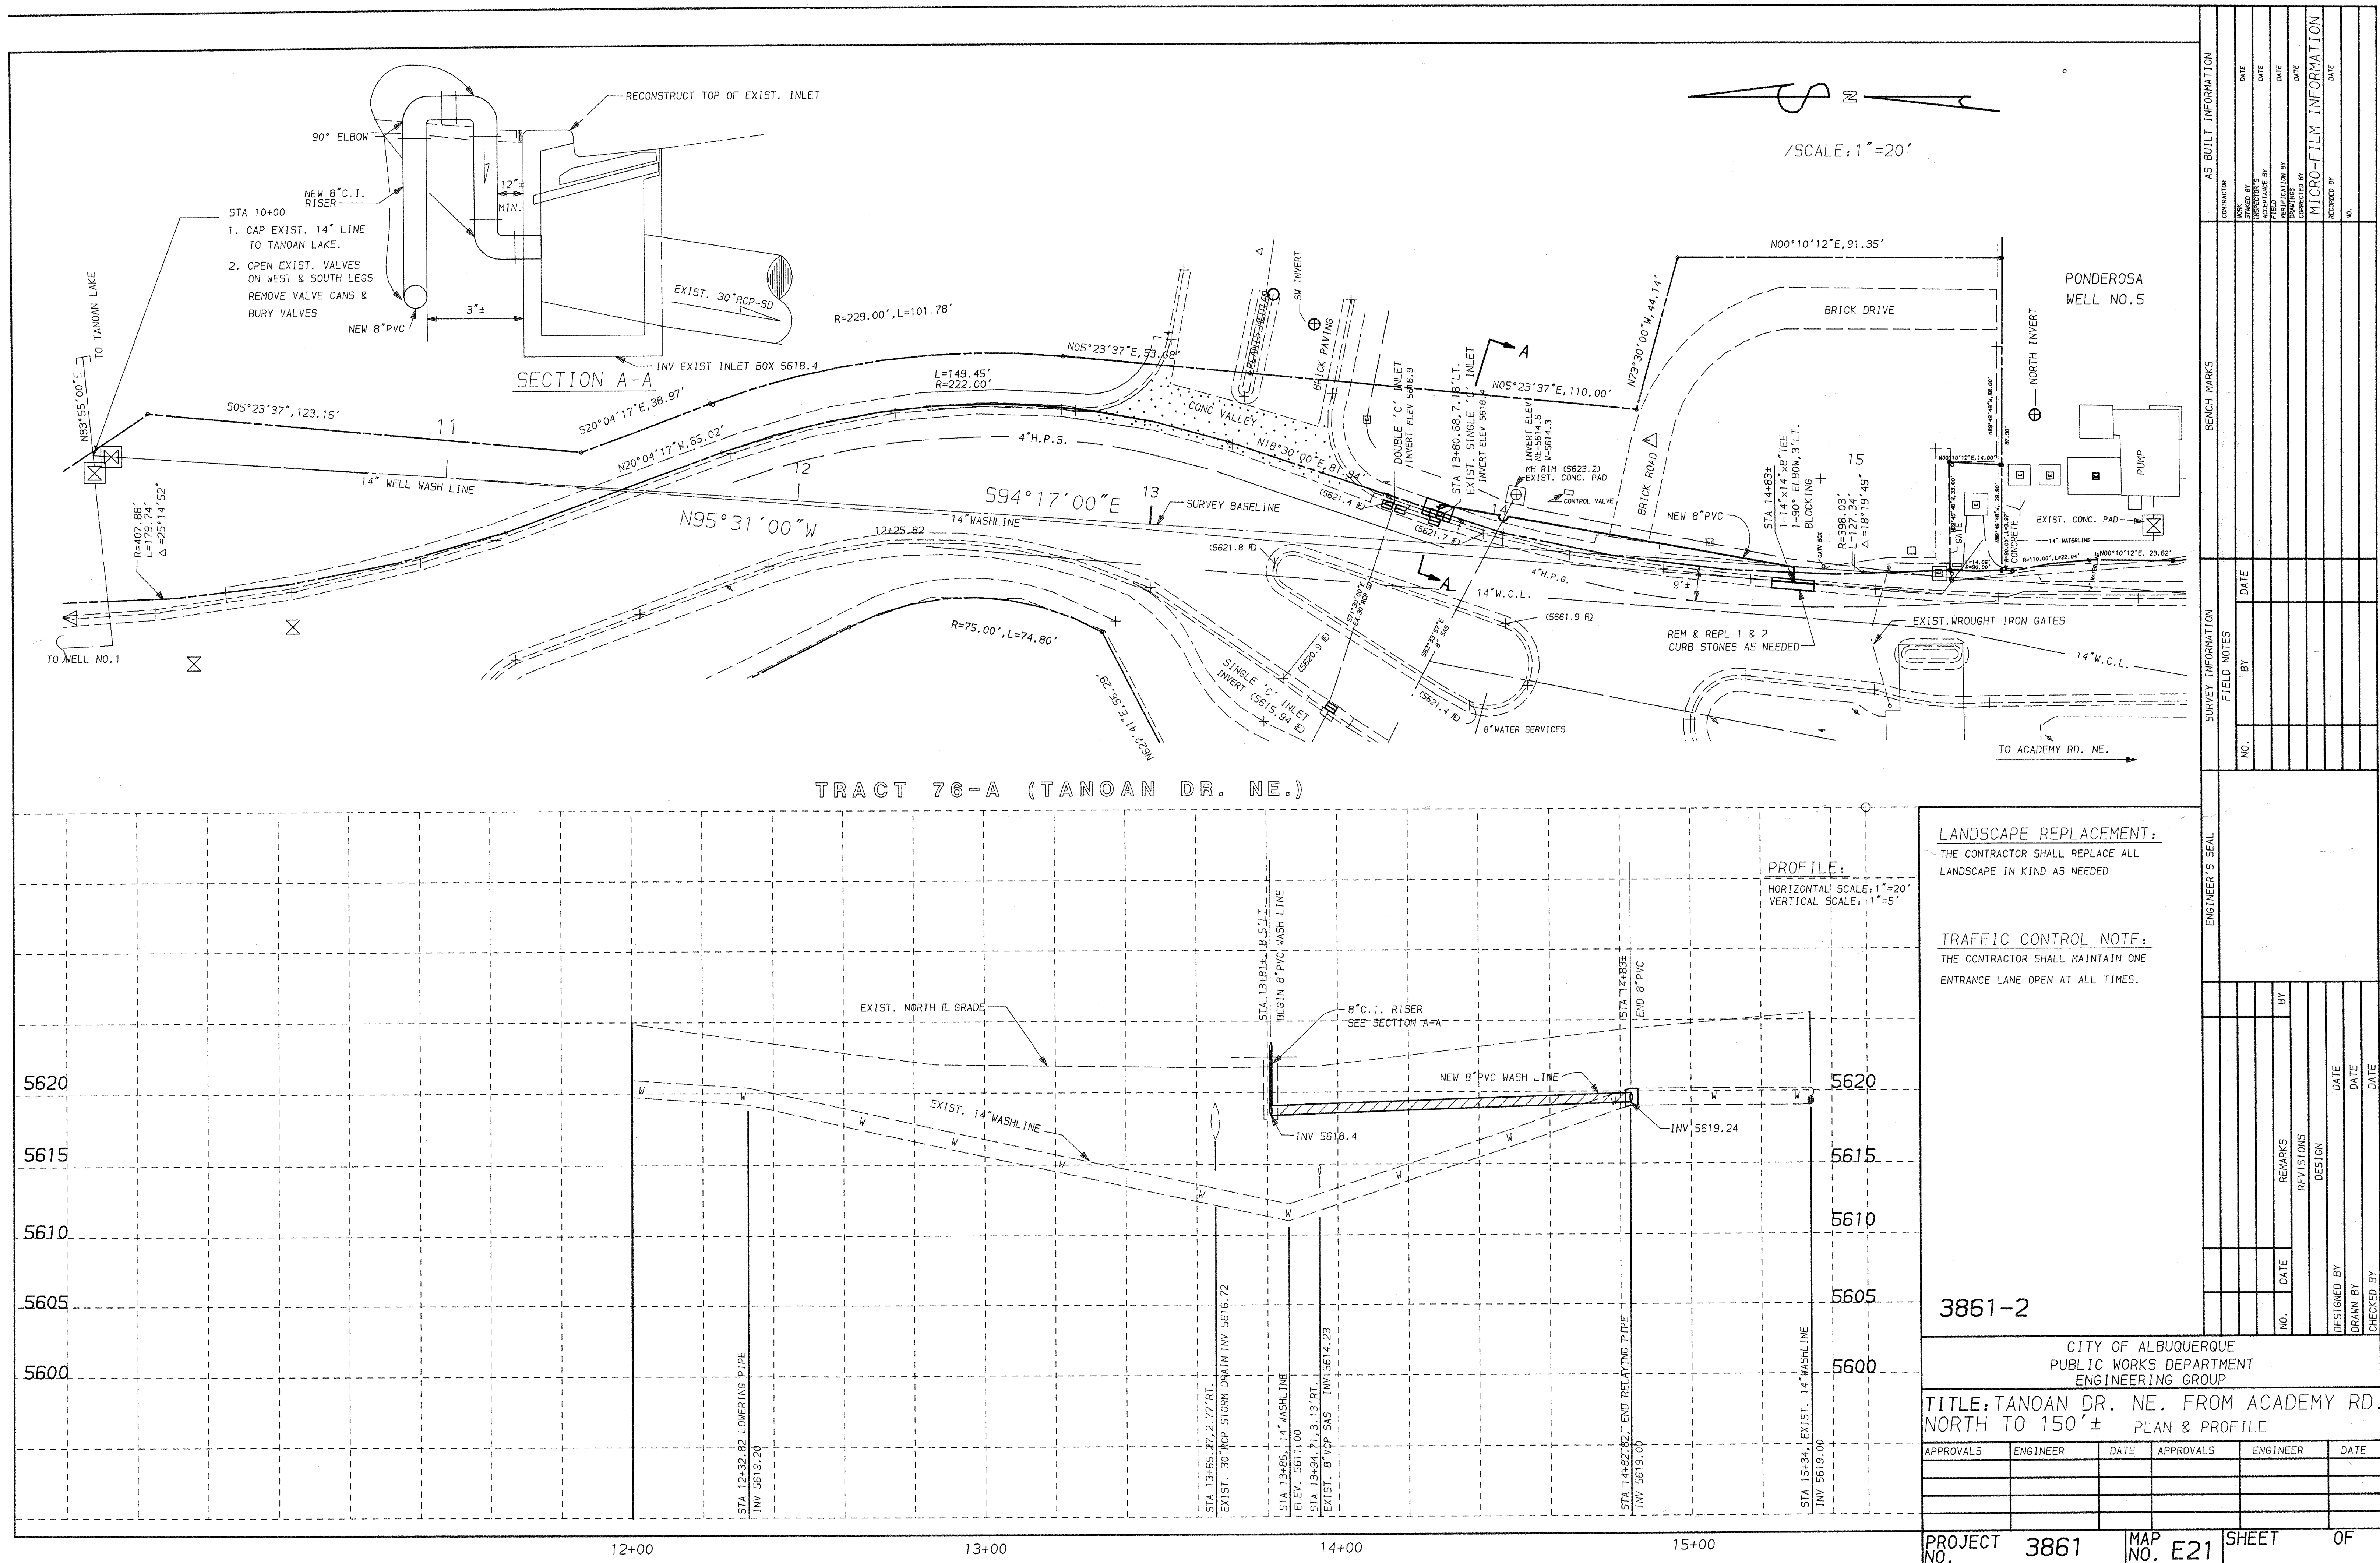

LANDSCAPE REPLACEMENT:
THE CONTRACTOR SHALL REPLACE ALL
LANDSCAPE IN KIND AS NEEDED

TRAFFIC CONTROL NOTE:
THE CONTRACTOR SHALL MAINTAIN ONE
ENTRANCE LANE OPEN AT ALL TIMES.

3861-2

CITY OF ALBUQUERQUE
PUBLIC WORKS DEPARTMENT
ENGINEERING GROUP

TITLE: TANOAN DR. NE. FROM ACADEMY RD.
NORTH TO 150'± PLAN & PROFILE

APPROVALS	ENGINEER	DATE	APPROVALS	ENGINEER	DATE

