


LEGEND

MATERIALS


CONCRETE

RIP-RAP

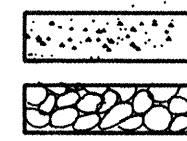


LINES

RIGHT-OF-WAY  
PROPERTY LINE (PLAN)  
RIGHT-OF-WAY (SECTION)  
CENTERLINE  
EASEMENT LINE  
MATCHLINE  
SECTION CUT LINE

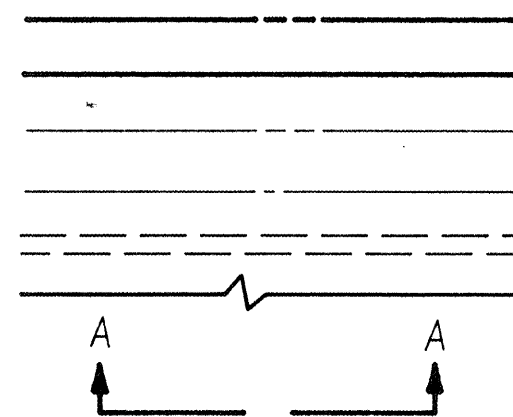


EARTHWORK

CONTOUR LINE  
SPOT ELEVATION  
PROJECT/PHASE  
BOUNDARY  
SWALE/DIRECT. OF FLOW

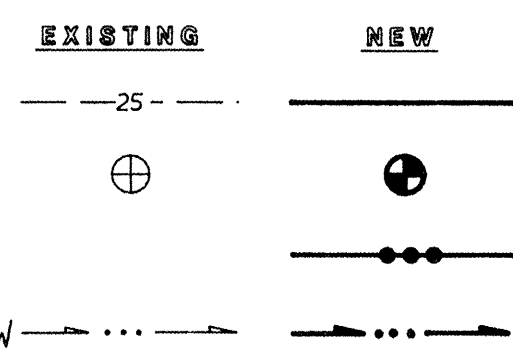


MISCELLANEOUS UTILITIES

GAS LINE  
UNDERGROUND TELEPHONE  
UNDERGROUND ELECTRICAL  
STORM DRAIN  
STORM DRAIN MANHOLE  
STORM DRAIN INLET

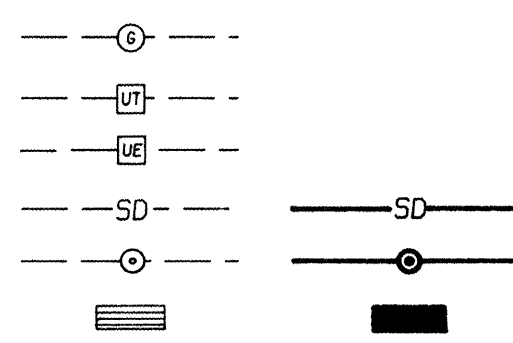


SANITARY SEWER (SAS)

SANITARY LINE  
SANITARY MANHOLE  
SERVICE CONNECTIONS  
CAP OR PLUG  
ENCASEMENT

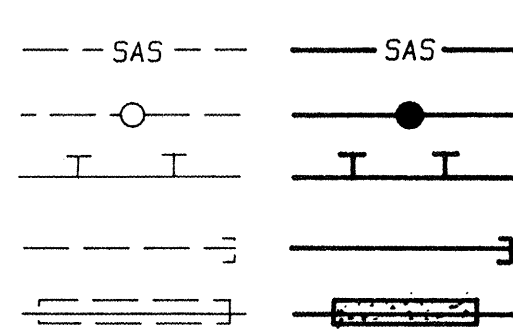


WATER

CAPS AND PLUGS  
SERVICE CONNECTIONS  
GATE VALVE  
FIRE HYDRANT  
BUTTERFLY VALVE  
REDUCER  
PRESSURE ZONE BOUNDARY  
ELBOW  
CROSS  
TEE

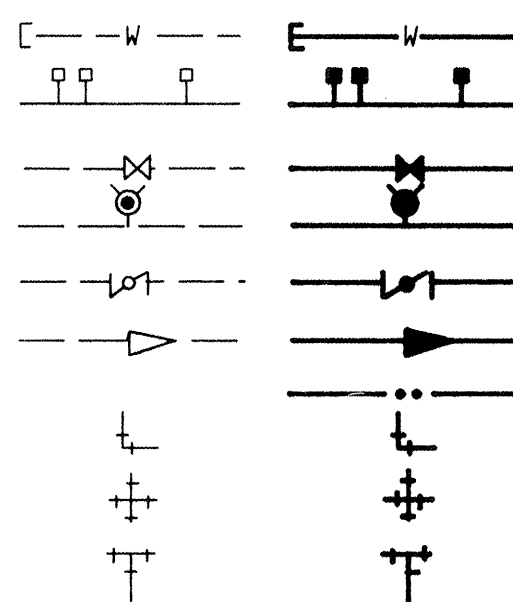

MISCELLANEOUS

EDGE OF ASPHALT  
FIELD FENCE  
CHAINLINK FENCE  
YARD/BLOCK WALL  
RETAINING WALL  
POWER OR TELE. POLE  
TREE  
TRAFFIC SIGN

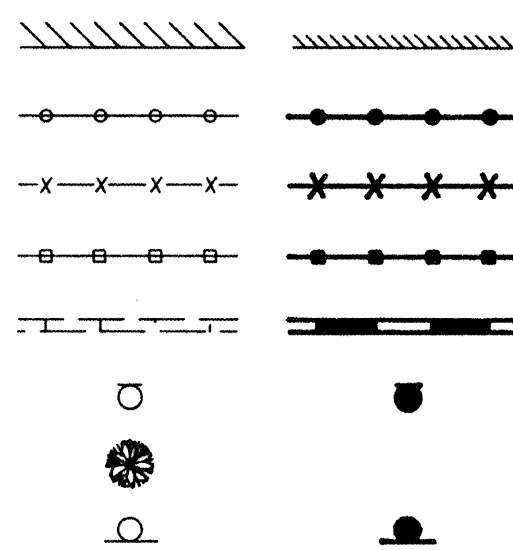

PONDEROSA

WASH LINE

AT TANOAN DR. N.E.

INDEX OF DRAWINGS

SHEET NO.


1

2

SHEET DESCRIPTION

TITLE SHEET

WASHLINE PLAN & PROFILE  
STA. 13+81± TO STA. 14+83

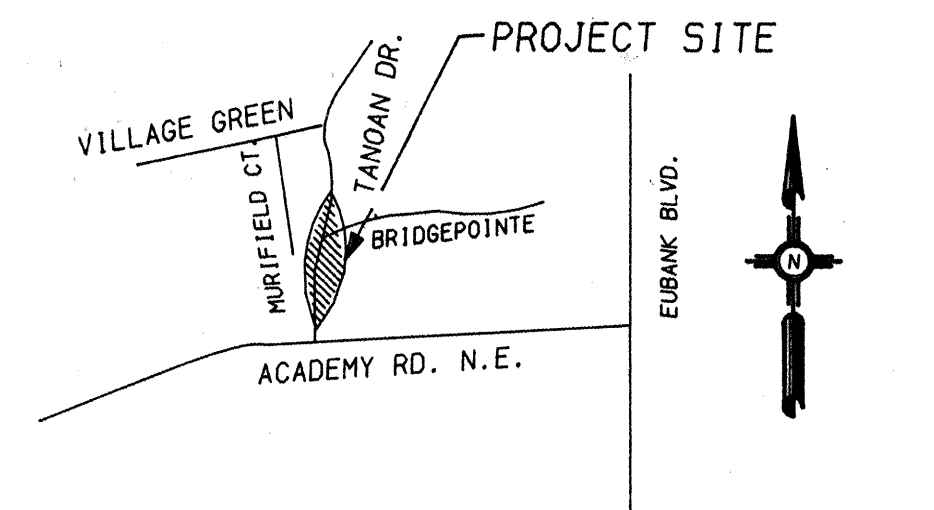

VICINITY MAP

ZONE ATLAS E-21

GENERAL NOTES:

- ALL WORK DETAILED ON THESE PLANS TO BE PERFORMED UNDER CONTRACT SHALL, EXCEPT AS OTHERWISE STATED OR PROVIDED FOR HEREON, BE CONSTRUCTED IN ACCORDANCE WITH THE CITY OF ALBUQUERQUE STANDARD SPECIFICATIONS - PUBLIC WORKS CONSTRUCTION - 1986.
- TWO (2) WORKING DAYS PRIOR TO ANY EXCAVATION, CONTRACTOR MUST CONTRACT NEW MEXICO ONE-CALL SYSTEM 260-1990, FOR LOCATION OF EXISTING UTILITIES.
- CONTRACTOR SHALL NOTIFY THE ENGINEER NOT LESS THAN SEVEN (7) DAYS PRIOR TO STARTING WORK IN ORDER THAT THE ENGINEER MAY TAKE NECESSARY MEASURES TO INSURE THE PRESERVATION OF SURVEY MONUMENTS. CONTRACTOR SHALL NOT DISTURB PERMANENT SURVEY MONUMENTS WITHOUT THE CONSENT OF THE ENGINEER AND SHALL NOTIFY THE ENGINEER AND BEAR THE EXPENSE OF REPLACING ANY THAT MAY BE DISTURBED WITHOUT PERMISSION. REPLACEMENT SHALL BE DONE ONLY BY THE ENGINEER. WHEN A CHANGE IS MADE IN THE FINISHED ELEVATION OF THE PAVEMENT OF ANY ROADWAY IN WHICH A PERMANENT SURVEY MONUMENT IS LOCATED, CONTRACTOR SHALL, AT HIS OWN EXPENSE, ADJUST THE MONUMENT COVER TO THE NEW GRADE UNLESS OTHERWISE SPECIFIED.
- SHOULD A CONFLICT EXIST BETWEEN THESE PLANS AND ACTUAL FIELD CONDITIONS, THE CONTRACTOR SHALL PROMPTLY NOTIFY THE ENGINEER IN WRITING SO THAT THE CONFLICT CAN BE RESOLVED WITH A MINIMUM AMOUNT OF DELAY FOR ALL PARTIES.
- THE CONTRACTOR SHALL MAINTAIN ACCESS TO ADJACENT PROPERTIES DURING CONSTRUCTION.
- ALL WORK ON THIS PROJECT SHALL BE PERFORMED IN ACCORDANCE WITH APPLICABLE FEDERAL, STATE AND LOCAL LAWS, RULES AND REGULATIONS CONCERNING CONSTRUCTION SAFETY AND HEALTH.
- THE CONTRACTOR MUST SUBMIT A CONSTRUCTION SIGNING AND BARRICADING PLAN TO CONSTRUCTION CO-ORDINATION TO RECEIVE A BARRICADING PERMIT 48 HOURS PRIOR TO CONSTRUCTION.
- ALL UTILITIES AND UTILITY SERVICE LINES SHALL BE INSTALLED PRIOR TO PAVING.
- TACK COAT REQUIREMENTS SHALL BE DETERMINED BY THE CITY ENGINEER.
- SIDEWALKS AND WHEELCHAIR RAMPS WITHIN THE CURB RETURNS SHALL BE CONSTRUCTED WHEREVER A NEW CURB RETURN IS CONSTRUCTED.
- IF CURB IS DEPRESSIONED FOR A DRIVEPAD OR A HANDICAP RAMP, THE DRIVEPAD OR RAMP SHALL BE CONSTRUCTED PRIOR TO ACCEPTANCE OF THE CURB AND GUTTER.
- ALL STORM DRAINAGE FACILITIES SHALL BE COMPLETED PRIOR TO FINAL ACCEPTANCE.
- ALL STATIONING SHALL BE BASED ON CONSTRUCTION CENTERLINE.

FOR INFORMATION ONLY  
FOR INFORMATION ONLY

3861-1

CITY OF ALBUQUERQUE

APPROVED FOR  
CONSTRUCTION

CITY ENGINEER

DRAWING NO.

3861.90


MAP  
NO.

E-21


SHEET OF

1 2



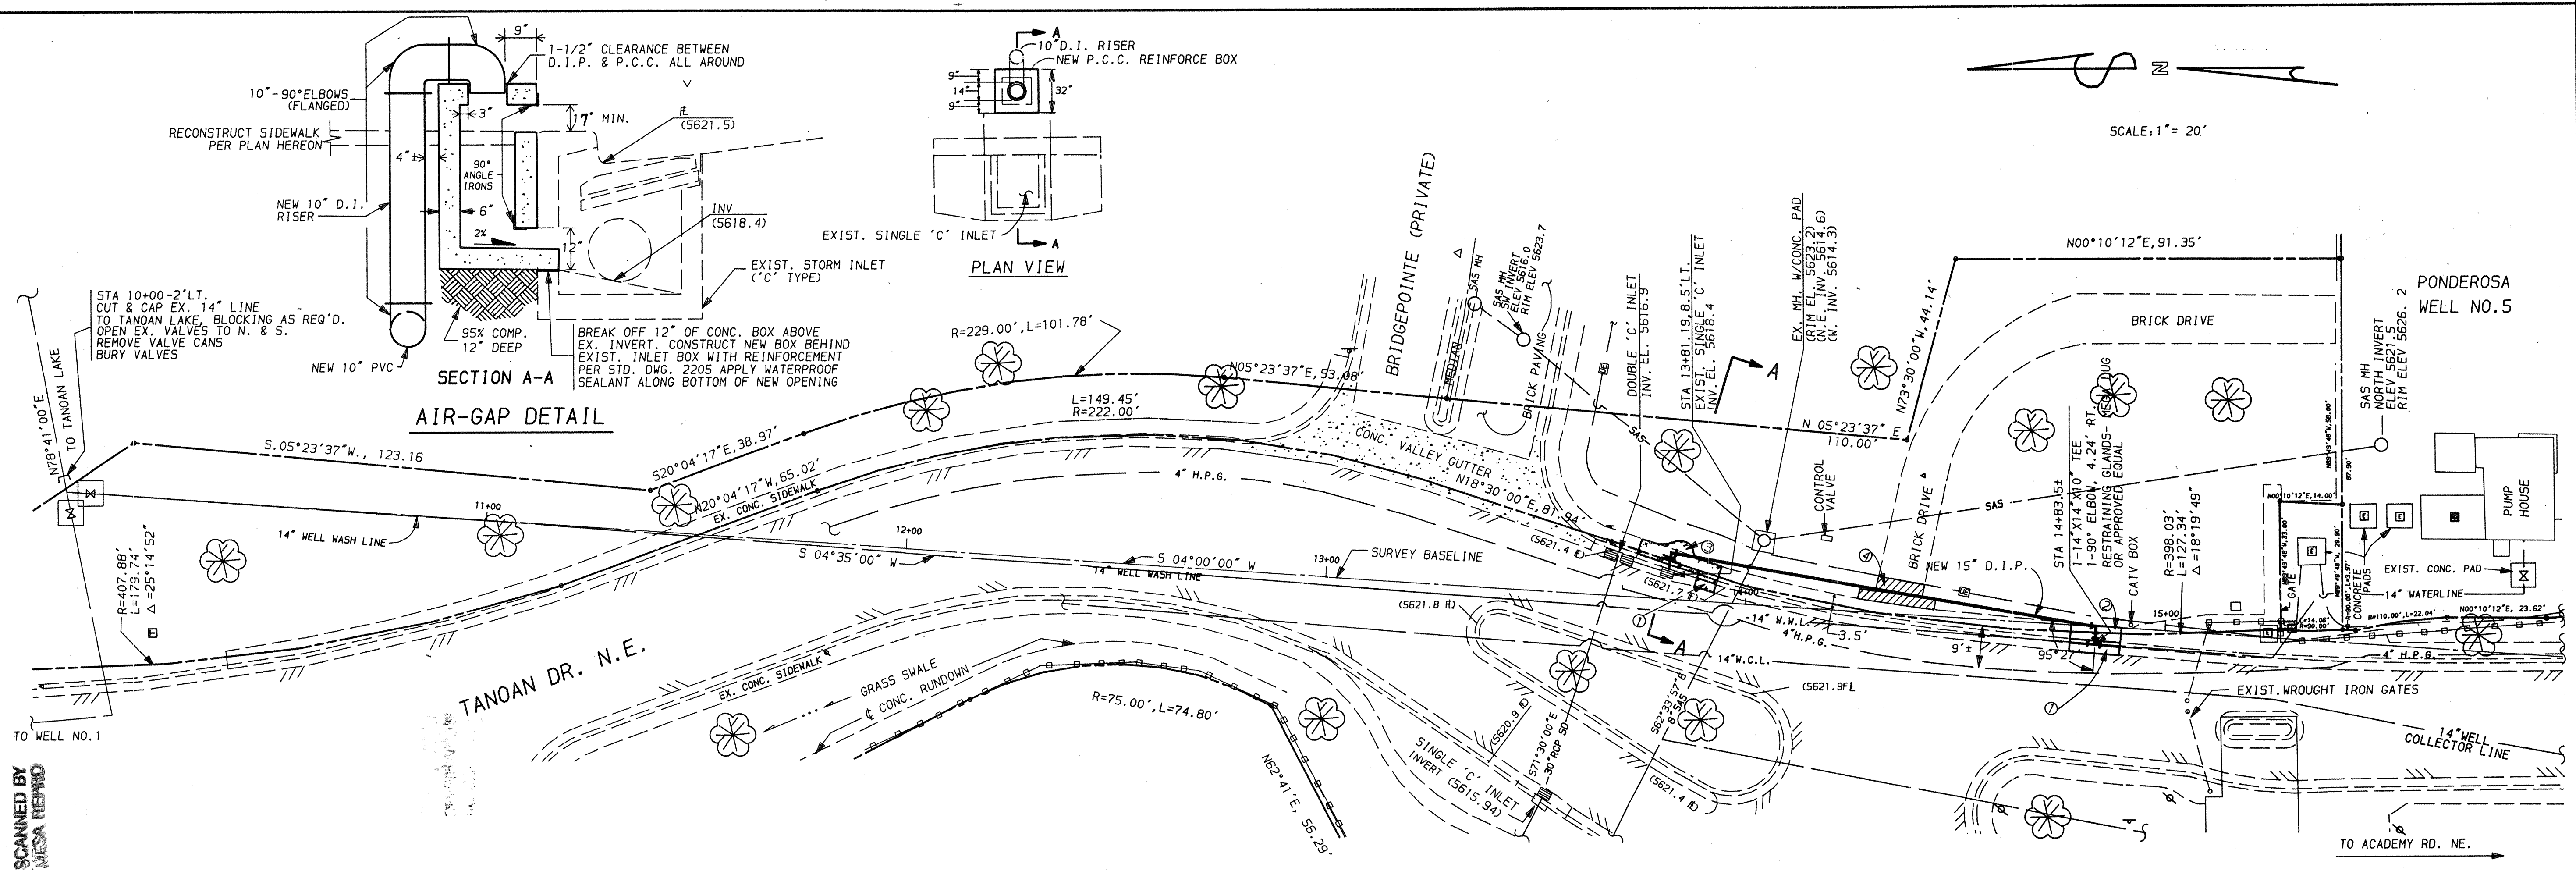

TRACT 76-A (TANOAN DR. NE.)

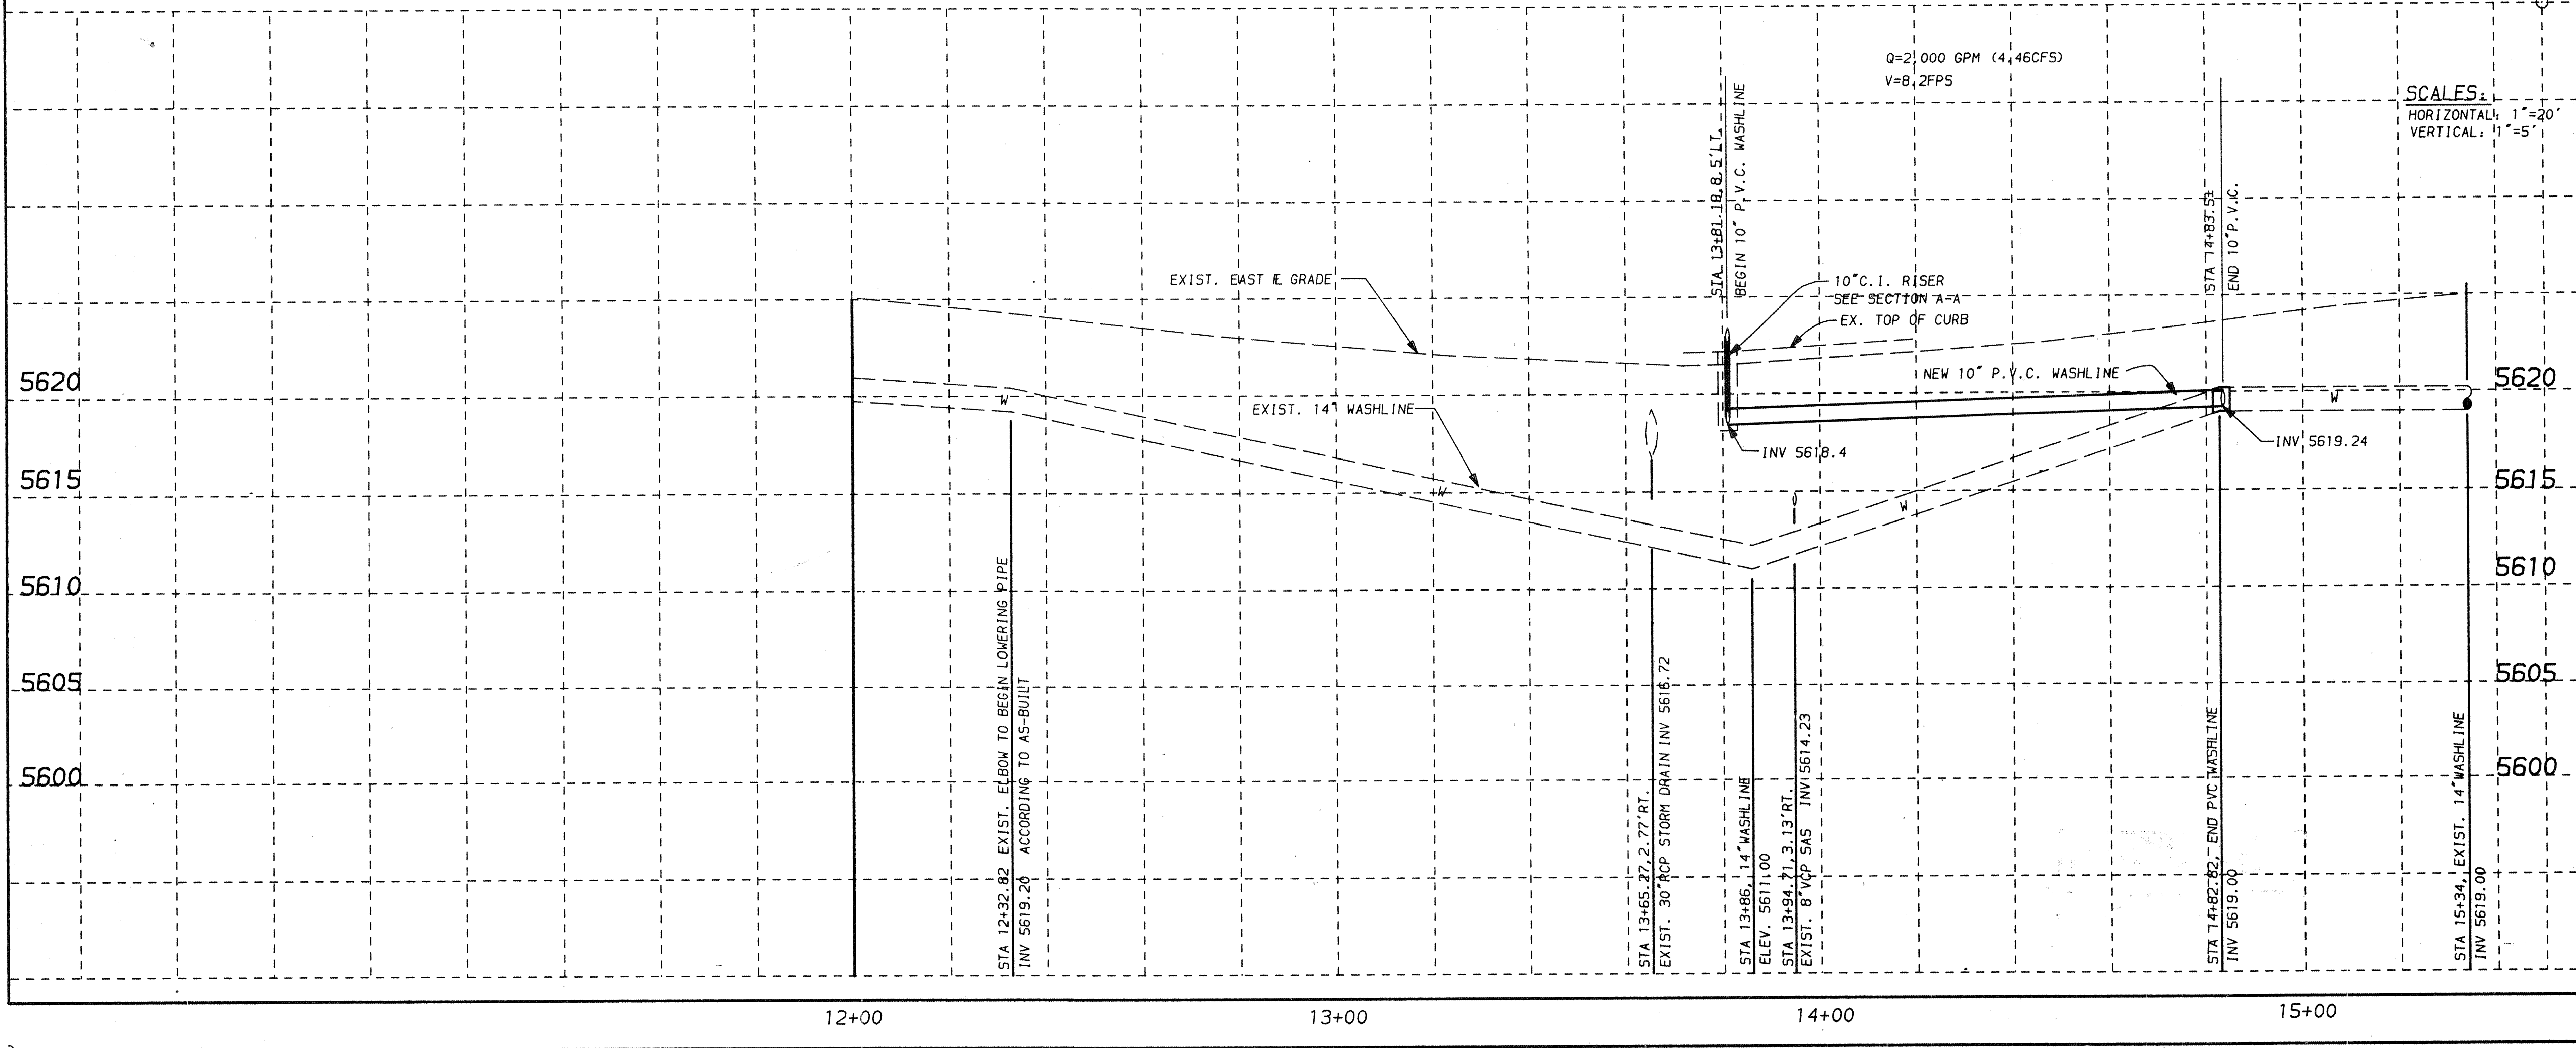

**LANDSCAPE REPLACEMENT:**  
THE CONTRACTOR SHALL REPLACE ALL LANDSCAPE IN KIND AS NEEDED

**TRAFFIC CONTROL NOTE:**  
THE CONTRACTOR SHALL MAINTAIN ONE ENTRANCE TO TANOAN DR. NE. OPEN AT ALL TIMES.

- PAVING CONSTRUCTION NOTES:**
1. REMOVE AND REPLACE ONE TO TWO STONES OF P.C.C. CURB AND GUTTER AS NEEDED
  2. REMOVE AND REPLACE EXISTING 3.5\" WIDE P.C.C. SIDEWALK AS NEEDED
  3. REMOVE AND REPLACE EXISTING P.C.C. SIDEWALK PER STANDARD DWG. 2431
  4. REPLACE BRICK DRIVE WITH IN-KIND MATERIAL AS NEEDED.

**FOR INFORMATION ONLY**

**3861-2**  
**PRINTED 6/27/90**

**CITY OF ALBUQUERQUE  
PUBLIC WORKS DEPARTMENT  
ENGINEERING GROUP**


**TITLE: PONDEROSA WASH LINE AT TANOAN DR.  
PLAN & PROFILE: STA. 13+80 TO STA. 14+83**

| APPROVALS      | ENGINEER | DATE | APPROVALS   | ENGINEER | DATE |
|----------------|----------|------|-------------|----------|------|
| DRC CHAIRMAN   |          |      | WATER       |          |      |
| TRANSPORTATION |          |      | WASTE WATER |          |      |
| HYDROLOGY      |          |      |             |          |      |

**PROJECT NO. 3861.90 MAP NO. E21 SHEET 2 OF 2**

| ENGINEER'S SEAL |  |  |  |  |  |  |  |  |  | SURVEY INFORMATION |  |  | BENCH MARKS |  |  | AS BUILT INFORMATION   |  |  |   |  |  |
|-----------------|--|--|--|--|--|--|--|--|--|--------------------|--|--|-------------|--|--|---|--|--|---|--|--|
|                 |  |  |  |  |  |  |  |  |  | FIELD NOTES        |  |  | BY<br>DATE  |  |  | BN A STANDARD ACS 3-1/4" ALUMINUM CAP STAMPED<br>"B-E21 1985" AT INTERSECTION OF EUBANK BLVD. NE.<br>AND ACADEMY RD. NE. 4 LINE OF EUBANK BLVD. NE.<br>375' ± WEST ON ACADEMY RD. NE.<br>ELEVATION |  |  | CONTRACTOR<br>DRAWN BY<br>INSPECTOR'S<br>DATE<br>ACCEPTANCE BY<br>DATE<br>VERIFICATION BY<br>DATE<br>ROUTINGS<br>CORRECTED BY<br>DATE |  |  |
|                 |  |  |  |  |  |  |  |  |  | NO.                |  |  |             |  |  |   |  |  |   |  |  |
|                 |  |  |  |  |  |  |  |  |  |                    |  |  |             |  |  |   |  |  |   |  |  |
|                 |  |  |  |  |  |  |  |  |  |                    |  |  |             |  |  |   |  |  |   |  |  |
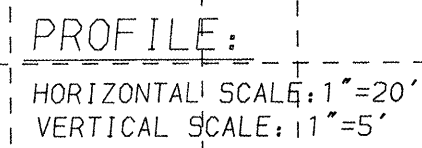

TRAFFIC CONTROL NOTE:  
THE CONTRACTOR SHALL MAINTAIN ONE  
ENTRANCE LANE OPEN AT ALL TIMES.

CITY OF ALBUQUERQUE  
PUBLIC WORKS DEPARTMENT  
ENGINEERING GROUP

| APPROVALS | ENGINEER | DATE | APPROVALS | ENGINEER | DATE |
|-----------|----------|------|-----------|----------|------|
|           |          |      |           |          |      |
|           |          |      |           |          |      |
|           |          |      |           |          |      |
|           |          |      |           |          |      |

|             |      |         |     |       |    |
|-------------|------|---------|-----|-------|----|
| PROJECT NO. | 3861 | MAP NO. | E21 | SHEET | OF |
|-------------|------|---------|-----|-------|----|

|                             |  |          |  |  |  |      |  |  |  |
|-----------------------------|--|----------|--|--|--|------|--|--|--|
| ERQUE<br>ARTMENT<br>ROUP    |  |          |  |  |  |      |  |  |  |
| FROM ACADEMY RD.<br>PROFILE |  |          |  |  |  |      |  |  |  |
| VALS                        |  | ENGINEER |  |  |  | DATE |  |  |  |
|                             |  |          |  |  |  |      |  |  |  |
|                             |  |          |  |  |  |      |  |  |  |
| 21                          |  | SHEET    |  |  |  | OF   |  |  |  |



