


CITY OF ALBUQUERQUE, NEW MEXICO
PUBLIC WORKS DEPARTMENT

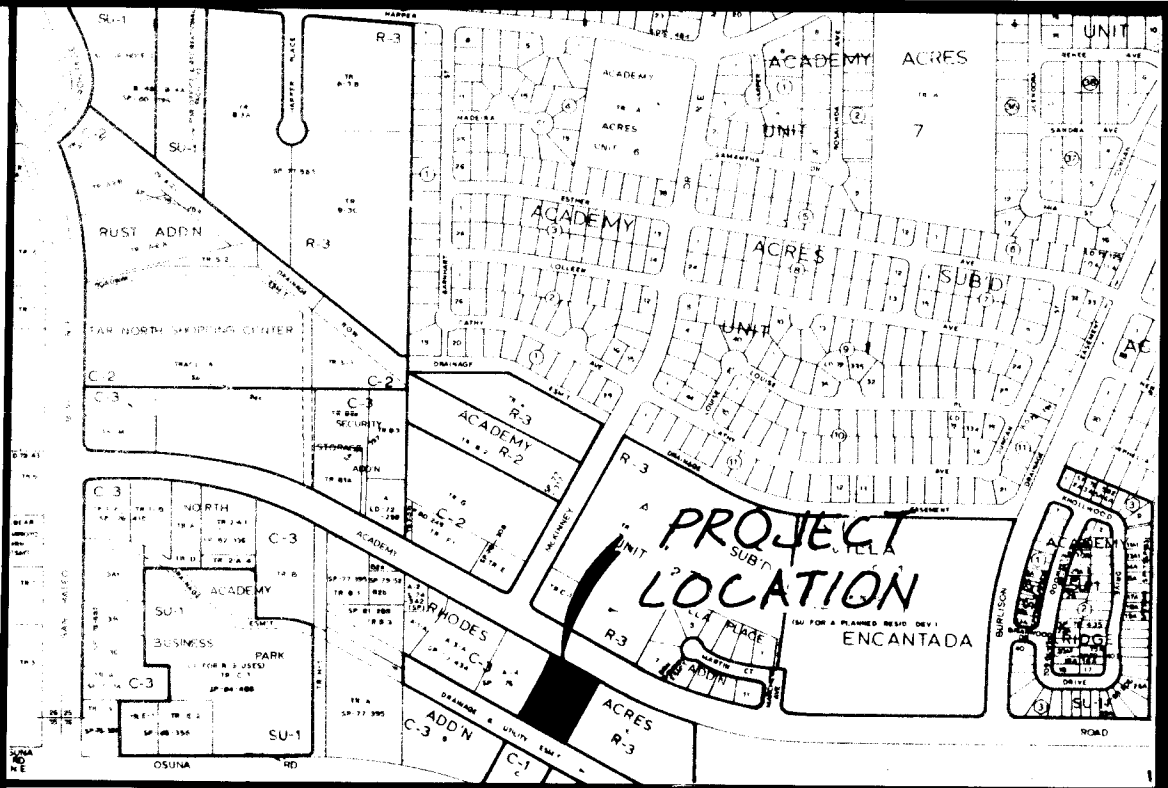

CONSTRUCT CHANNEL LINING
on the
BEAR CANYON ARROYO

INDEX



DESCRIPTION	SHEET NO.
COVER SHEET	1
PLAN, SECTION & DETAILS	2

NOTES

ALL WORK DETAILED ON THESE PLANS TO BE PERFORMED UNDER CONTRACT SHALL, EXCEPT AS OTHERWISE STATED OR PROVIDED FOR HEREON, BE CONSTRUCTED IN ACCORDANCE WITH THE C.O.A. STANDARD SPECIFICATIONS FOR PUBLIC WORKS CONSTRUCTION- EDITION (REFERRED TO HEREIN AS THE STANDARD SPECIFICATIONS).

TWO (2) WORKING DAYS PRIOR TO ANY EXCAVATION, CONTRACTOR MUST CONTACT LINE LOCATING SERVICE, 765-1234, FOR LOCATION OF EXISTING UTILITIES.

PRIOR TO CONSTRUCTION, THE CONTRACTOR SHALL EXCAVATE AND VERIFY THE HORIZONTAL AND VERTICAL LOCATIONS OF ALL OBSTRUCTIONS. SHOULD A CONFLICT EXIST, THE CONTRACTOR SHALL NOTIFY THE ENGINEER OR SURVEYOR SO THAT THE CONFLICT CAN BE RESOLVED WITH MINIMUM AMOUNT OF DELAY.

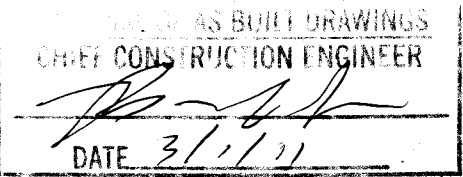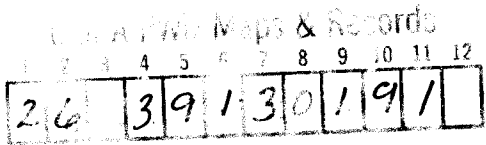

REV	2 of 2	DATE	4/25/90	USER	City Engr.	DATE	4/25/90	USER	N/A	DATE	
APPROVAL OF REVISIONS											



WILSON
& COMPANY
ALBUQUERQUE, NEW MEXICO

APPROVED FOR
CONSTRUCTION
Russell B. Lister
4-24-90

PROJECT No. 3913 SHEET 1 OF 2

