

RIGHT OF WAY MAP

LENGTH OF PROJECT 0.9960 MILES
LENGTH OF R.O.W 0.3537 MILES (U.S. HWY. 85)

PROJECT NO. M-4009 (I)

ISLETA, ARENAL, GOFF INTERSECTION RECONSTRUCTION

INDEX OF SHEETS	
NO.	DESCRIPTION
1	TITLE SHEET
1A	PARCEL BLOCK SHEET
2	GOFF BLVD. - NORTH - STA. 14+00 TO STA. 22+54.54
3	IAG INTERSECTION - STA. 18+00 TO STA. 34+00
4	ISLETA BLVD. - SOUTH - STA. 2+00 TO STA. 7+00
5	ARENAL ROAD - WEST - STA. 6+00 TO STA. 19+00
6	ISLETA BLVD. - EAST - STA. 33+00 TO STA. 42+92.91
7	AREA OF TAKE DETAILS
8	AREA OF TAKE DETAILS

Parsons
Brinckerhoff
ALBUQUERQUE NEW MEXICO

DEPARTMENT OF TRANSPORTATION
FEDERAL HIGHWAY ADMINISTRATION

APPROVED _____
DATE _____

DIVISION ENGINEER

APPROVED _____
DATE _____

SECRETARY OF HIGHWAYS AND TRANSPORTATION

BY Wm. L. ...
LANDS ENGINEER


COUNTY OF BERNALILLO
APPROVED Jim ... 6/22/88
DIRECTOR OF PUBLIC WORKS DATE

SANTIAGO ROMERO JR. & ASSOC.
ALBUQUERQUE, NEW MEXICO

NEW MEXICO STATE HIGHWAY COMMISSION

RIGHT OF WAY MAP
NEW MEXICO PROJECT NO.
M-4009(I)
BERNALILLO COUNTY
SHEET 1 of 8

PROJECT LOCATION
N.M.P M-4009 (I)

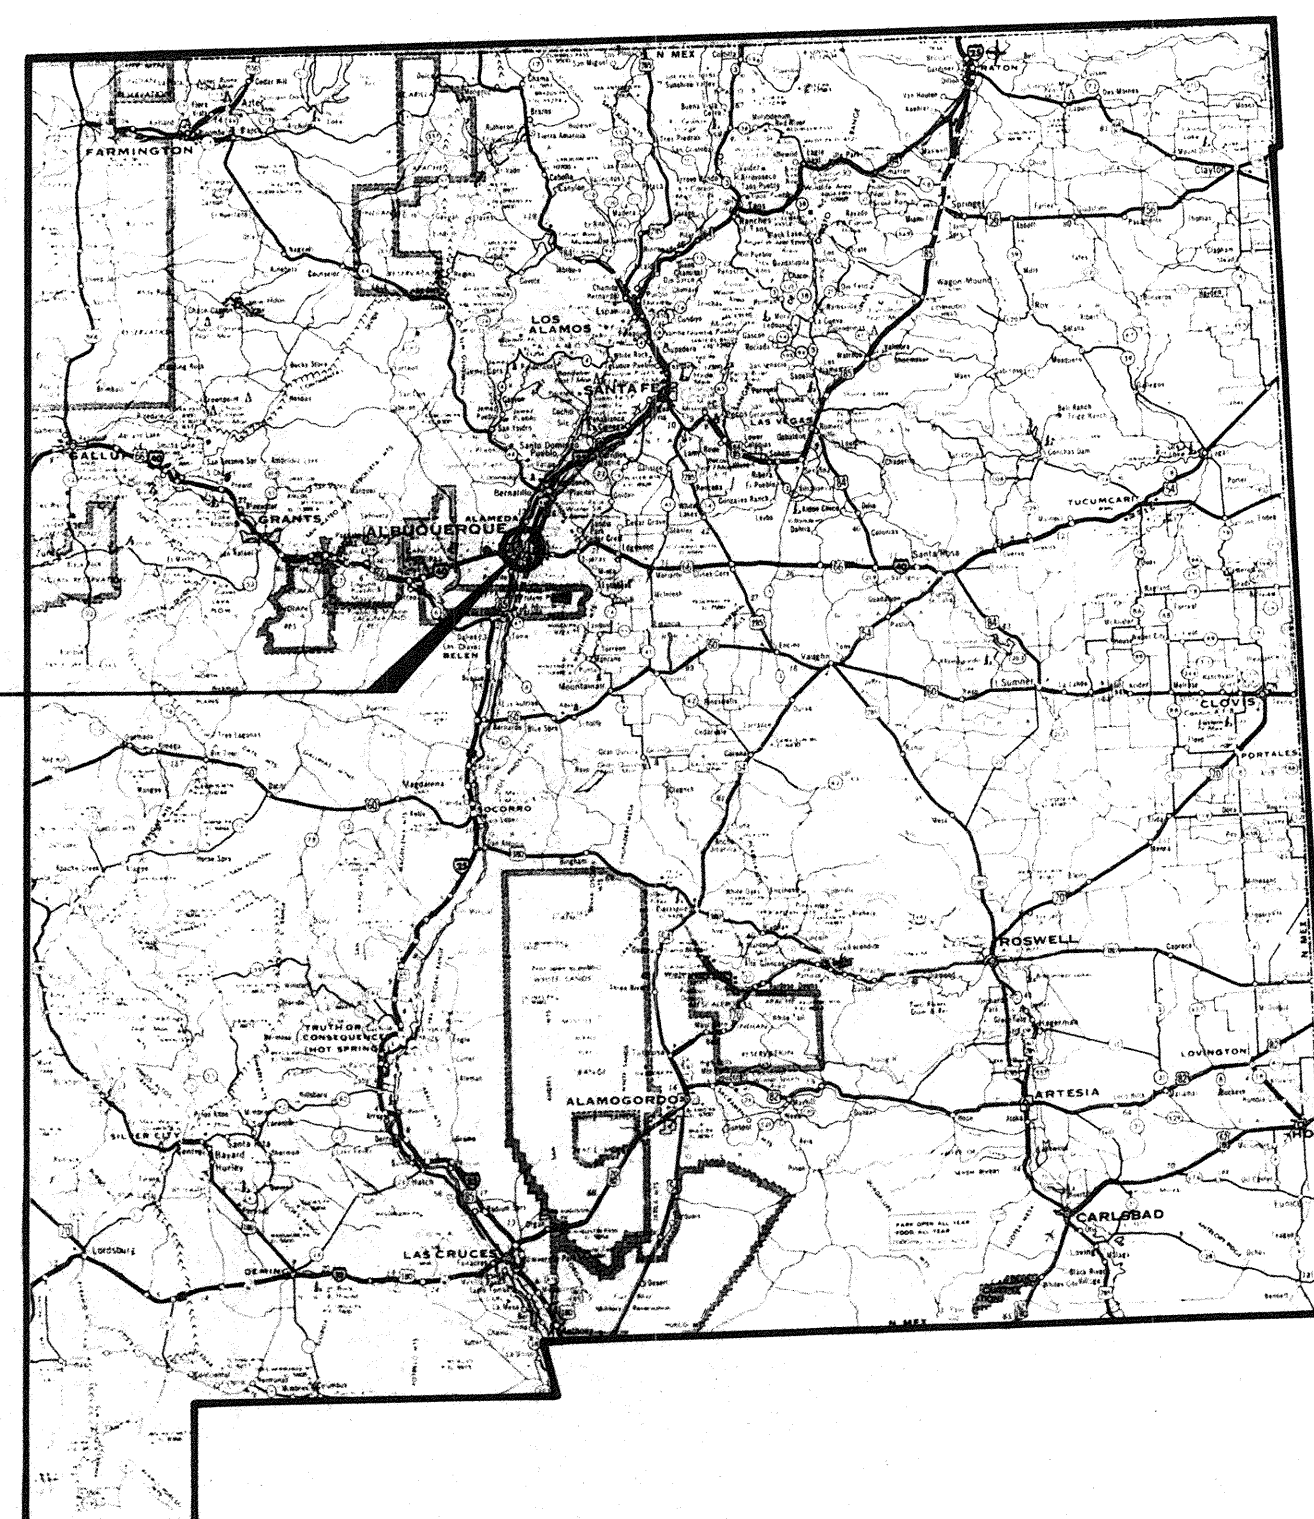


LOCATION MAP



SURVEY C "A" P.O.C. STA. 42+50
END N.M.P M-4009 (I)

SURVEY C "A" STA. 6+26.44
BEGIN R/W N.M.P M-4009 (I)

SURVEY C "A" STA. 6+26.44
BEGIN N.M.P M-4009 (I)

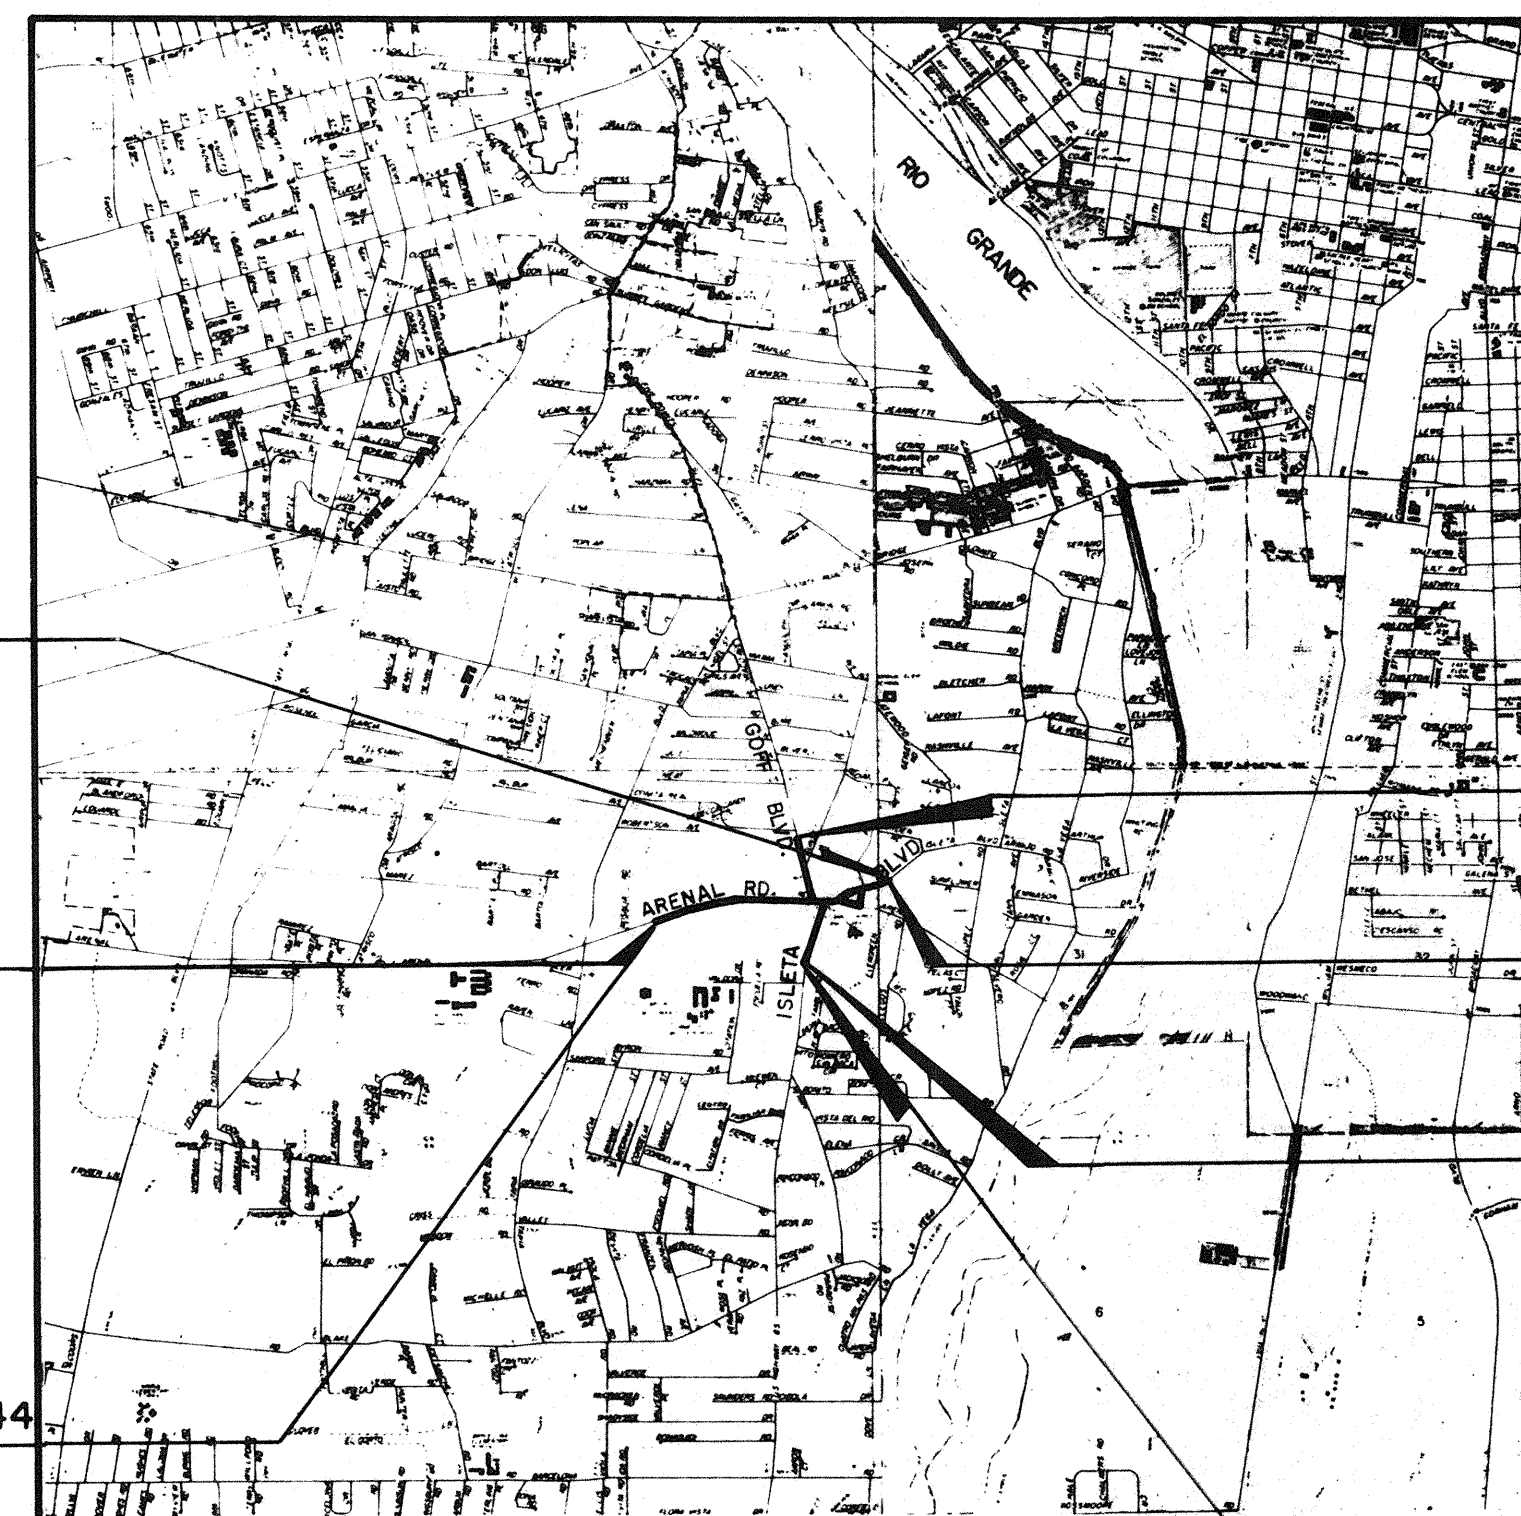

VICINITY MAP

SURVEY C "B" STA. 22+52.54
END R/W N.M.P M-4009 (I)

STA. 42+92.91
C SURVEY "A" N.M.P M-4009 (I)
= STA. 93+48.94 NMSHC
PROJECT No. 61-B END R/W

STA. 2+43.66
C SURVEY "B" N.M.P M-4009 (I)
= STA. 112+16.28 NMSHC
PROJECT No. 61-B
BEGIN R/W M-4009 (I)

SURVEY C "B" STA. 1+50
BEGIN N.M.P M-4009 (I)

LEGEND

- CITY OF ALBUQUERQUE ACS MONUMENT
- FOUND PROPERTY CORNER
- ⊠ CALCULATED PROPERTY CORNER
- P/L— PROPERTY LINE
- EASEMENT LINE
- R/W— NEW RIGHT-OF-WAY LINE
- EXIST. R/W- EXISTING RIGHT-OF-WAY LINE
- RIGHT-OF-WAY PARCELS
- ▨ AREA OF TAKE
- () PLAT, DEED, RECORD INFORMATION

FINAL MAP

DATE: JUNE 24, 1988

NO.	DESCRIPTION	DATE	BY
6			
5			
4			
3			
2			
1			
REVISIONS (OR CHANGE NOTICES)			

101820

NOTE BOOK	SURVEY	TRACED	DOCUMENTS	FINALED	HIGHWAY
-----------	--------	--------	-----------	---------	---------

6			
5			
4			
3			
2			
1			
NO.	DESCRIPTION	DATE	BY
	REVISIONS (OR CHANGE NOTICES)		

Parsons Brinckerhoff

ALBUQUERQUE NEW MEXICO

NEW MEXICO STATE HIGHWAY COMMISSION

SHEET 1A OF 8

NOTES

1. FIELD SURVEYS TO SET THE SECOND ORDER MONUMENTS WHICH WERE USED AS THE BASIS OF BEARING FOR N.M.P. M-4009 (1) WERE CONDUCTED BY THE CITY OF ALBUQUERQUE DURING THE PERIOD OF JANUARY 1, 1981 THROUGH DECEMBER 31, 1983, WHICH ARE IN THE NEW MEXICO STATE PLANE COORDINATE SYSTEM (CENTRAL ZONE).
2. ADDITIONAL FIELD SURVEYS TO ESTABLISH BASIS OF BEARING, PROPERTY CORNERS AND EXISTING RIGHT-OF-WAY LINES WERE CONDUCTED DURING THE PERIOD JUNE 1987 TO OCTOBER 1987 BY SANTIAGO ROMERO JR. AND ASSOCIATES, INC., 6119 EDITH BOULEVARD N.E. ALBUQUERQUE, NM 87107 UNDER CONTRACT TO PARSONS BRINCKERHOFF QUADE & DOUGLAS, INC.
3. ALL CENTERLINE OF SURVEY TIES AND PROPERTY DESCRIPTION TIES ARE CALCULATED TO AN ACS BRASS CAP 6-MI2 IN THE NEW MEXICO STATE PLANE COORDINATE SYSTEM (CENTRAL ZONE).
4. THE BASIS OF BEARING FOR N.M.P. M-4009(1) IS A TANGENT FROM ACS ALUMINUM CAP STAMPED "ACS, 5-MI2A, 1987" TO AN ACS BRASS CAP STAMPED "6-MI2".
5. ALL BEARINGS ARE GRID BEARINGS AND ALL DISTANCES ARE GROUND DISTANCES.
6. FOR PARCEL NUMBERS, OWNER NAME AND AREAS OF TAKE SEE SHEET 1-A.
7. FOR AREA OF TAKE DETAILS AND DIMENSIONS OF PARCELS SEE SHEETS 7 AND 8.

EXISTING R/W FOR GOFF BLVD. SW. AND SUNSET ROAD SW. HAS BEEN ESTABLISHED BY PRESCRIPTIVE USE.


STA. 22+52.54
 Q SURVEY "B"
 END R/W N.M.P. M-4009(1)

LANDS OF

LOT 2

CORA S. WILEY
 (FILED 2/23/73)
 (C9-143)
 LOT 3

MRGCD MAP NO. 43
 SECTION 36, T10N, R2E

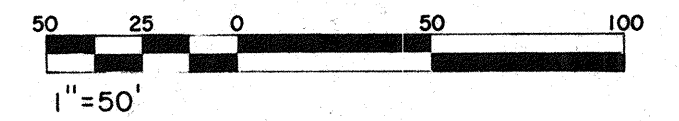

LINE TABLE

LINE	BEARING	DISTANCE
L1	S 57° 24' 24" E	35.36'
L2	N 77° 35' 36" E	80.14'
L3	S 12° 24' 24" E	21.43'
L4	S 12° 24' 24" E	10.89'

LEGEND

- CITY OF ALBUQUERQUE ACS MONUMENT (2nd ORDER)
- FOUND PROPERTY CORNER
- ⊠ CALCULATED PROPERTY CORNER
- P/L — PROPERTY LINE
- EASEMENT LINE
- R/W — NEW RIGHT-OF-WAY LINE
- EXIST. R/W — EXISTING RIGHT-OF-WAY LINE
- RIGHT-OF-WAY PARCELS
- ▨ AREA OF TAKE
- () PLAT, DEED, RECORD INFORMATION

FINAL MAP
 DATE: JUNE 24, 1988

Parsons
 Brinckerhoff
 ALBUQUERQUE, NEW MEXICO

SANTIAGO ROMERO JR. & ASSOC.
 ALBUQUERQUE, NEW MEXICO
 NEW MEXICO STATE HIGHWAY COMMISSION

RIGHT OF WAY MAP
 NEW MEXICO PROJECT NO.
 M-4009 (1)
 BERNALILLO COUNTY

SCALE 1" = 50' SHEET 2 of 8



I CERTIFY THAT I AM A REGISTERED PROFESSIONAL SURVEYOR AND THAT THESE PLATS WERE PREPARED BY ME OR UNDER MY DIRECTION AND ARE BASED ON AN ACTUAL FIELD SURVEY PERFORMED UNDER MY DIRECTION FROM JUNE 1987 TO OCTOBER 1987 AND ARE, TO THE BEST OF MY KNOWLEDGE AND BELIEF, CORRECT AND CONFORM TO THE MINIMUM REQUIREMENTS OF THE STANDARDS FOR LAND SURVEYS IN NEW MEXICO AS ADOPTED BY THE NEW MEXICO STATE BOARD OF REGISTRATION FOR PROFESSIONAL ENGINEERS AND PROFESSIONAL SURVEYORS.

SANTIAGO ROMERO JR.
 N.M.P.S. NO. 7924
 DATE 6/23/88

WILLIAM H. & ANGELA R. WHATELY
 TAKE = 211.45 S.F.
 REMAINDER = 10,311.99 S.F.

NO.	DESCRIPTION	DATE	BY
6			
5			
4			
3			
2			
1			
REVISIONS (OR CHANGE NOTICES)			

TOWN OF ATRISCO GRANT

A.P. ARMIJO
 UNIT 2
 (FILED 10/12/73)
 (B8-178)

A.P. ARMIJO
 UNIT 3
 (FILED 9/27/73)
 (B8-168)

HAWKINS, HORTON & COLES, Partnership
 TAKE = 238.38 S.F.
 REMAINDER = 22,684.50 S.F.

HAWKINS, HORTON & COLES, Partnership
 TAKE = 701.40 S.F.
 REMAINDER = 2,216 AC.

P.O.T. STA. 15+15.55
 47.95' LT. Q SURVEY "B"

P.O.T. STA. 15+15.49
 43.00' LT. Q SURVEY "B"


WILLIAM H. & ANGELA R. WHATELY
 TAKE = 211.45 S.F.
 REMAINDER = 10,311.99 S.F.

BEULAH D. WILEY
 TAKE = 22,605.90 S.F.
 REMAINDER = 3.23 AC.

ACOMA
 TAKE = 1931.67 S.F.
 REMAINDER = 43,040.10 S.F.

CHRISTIAN L. SCHMIDT
 TAKE = 1931.67 S.F.
 REMAINDER = 43,040.10 S.F.

NOTE BOOK SURVEY TRACED DOCUMENTS FINALED HIGHWAY

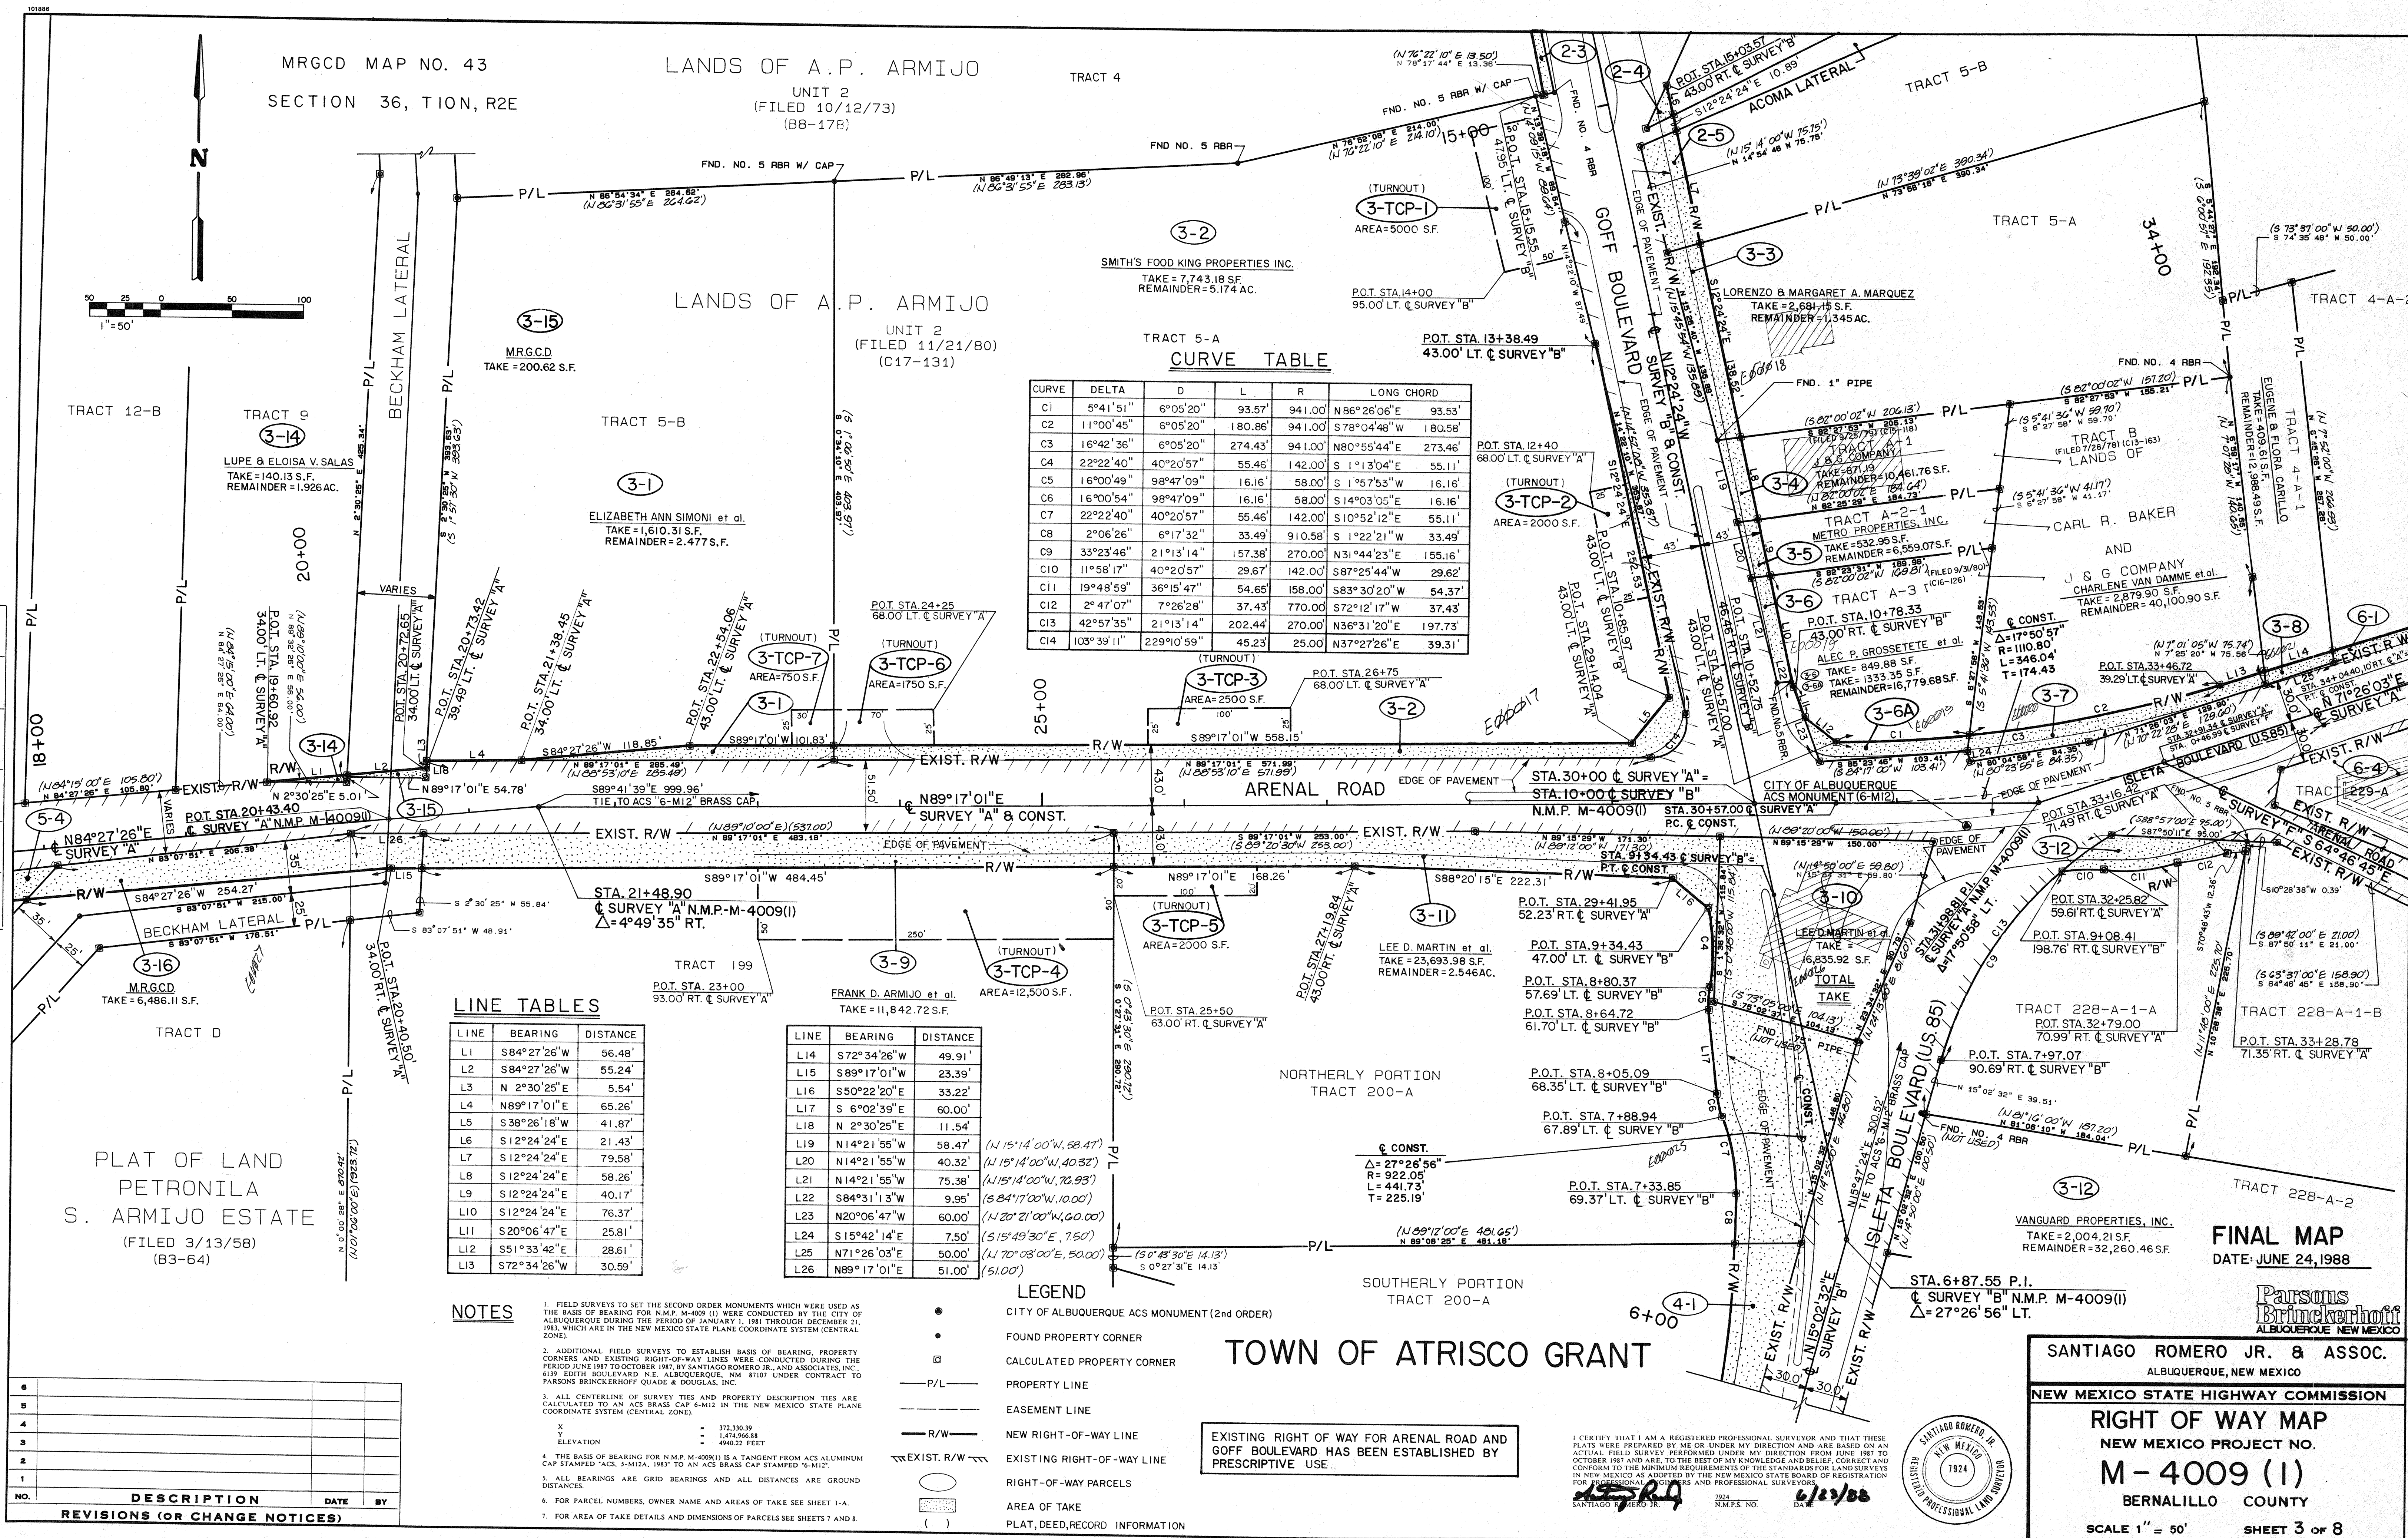

CURVE TABLE

CURVE	DELTA	D	L	R	LONG CHORD
C1	5°41'51"	6°05'20"	93.57'	94.100'	N 86°26'06"E 93.53'
C2	11°00'45"	6°05'20"	180.86'	94.100'	S 78°04'48"W 180.58'
C3	16°42'36"	6°05'20"	274.43'	94.100'	N 80°55'44"E 273.46'
C4	22°22'40"	40°20'57"	55.46'	142.00'	S 1°3'04"E 55.11'
C5	16°00'49"	98°47'09"	16.16'	58.00'	S 1°57'53"W 16.16'
C6	16°00'54"	98°47'09"	16.16'	58.00'	S 14°03'05"E 16.16'
C7	22°22'40"	40°20'57"	55.46'	142.00'	S 10°52'12"E 55.11'
C8	2°06'26"	6°17'32"	33.49'	910.58'	S 1°22'21"W 33.49'
C9	33°23'46"	21°13'14"	157.38'	270.00'	N 31°44'23"E 155.16'
C10	11°58'17"	40°20'57"	29.67'	142.00'	S 87°25'44"W 29.62'
C11	19°48'59"	36°15'47"	54.65'	158.00'	S 83°30'20"W 54.37'
C12	2°47'07"	7°26'28"	37.43'	770.00'	S 72°12'17"W 37.43'
C13	42°57'35"	21°13'14"	202.44'	270.00'	N 36°31'20"E 197.73'
C14	108°39'11"	229°10'59"	45.23'	25.00'	N 37°27'26"E 39.31'

LINE TABLES

LINE	BEARING	DISTANCE
L1	S 84°27'26"W	56.48'
L2	S 84°27'26"W	55.24'
L3	N 2°30'25"E	5.54'
L4	N 89°17'01"E	65.26'
L5	S 38°26'18"W	41.87'
L6	S 12°24'24"E	21.43'
L7	S 12°24'24"E	79.58'
L8	S 12°24'24"E	58.26'
L9	S 12°24'24"E	40.17'
L10	S 12°24'24"E	76.37'
L11	S 20°06'47"E	25.81'
L12	S 51°33'42"E	28.61'
L13	S 72°34'26"W	30.59'

LINE	BEARING	DISTANCE
L14	S 72°34'26"W	49.91'
L15	S 89°17'01"W	23.39'
L16	S 50°22'20"E	33.22'
L17	S 6°02'39"E	60.00'
L18	N 2°30'25"E	11.54'
L19	N 14°21'55"W	58.47'
L20	N 14°21'55"W	40.32'
L21	N 14°21'55"W	75.38'
L22	S 84°31'13"W	9.95'
L23	N 20°06'47"W	60.00'
L24	S 15°42'14"E	7.50'
L25	N 71°26'03"E	50.00'
L26	N 89°17'01"E	51.00'

- LEGEND**
- CITY OF ALBUQUERQUE ACS MONUMENT (2nd ORDER)
 - FOUND PROPERTY CORNER
 - CALCULATED PROPERTY CORNER
 - P/L — PROPERTY LINE
 - EASEMENT LINE
 - R/W — NEW RIGHT-OF-WAY LINE
 - EXIST. R/W — EXISTING RIGHT-OF-WAY LINE
 - RIGHT-OF-WAY PARCELS
 - AREA OF TAKE
 - () PLAT, DEED, RECORD INFORMATION

EXISTING RIGHT OF WAY FOR ARENAL ROAD AND GOFF BOULEVARD HAS BEEN ESTABLISHED BY PRESCRIPTIVE USE.

I CERTIFY THAT I AM A REGISTERED PROFESSIONAL SURVEYOR AND THAT THESE PLATS WERE PREPARED BY ME OR UNDER MY DIRECTION AND ARE BASED ON AN ACTUAL FIELD SURVEY PERFORMED UNDER MY DIRECTION FROM JUNE 1987 TO OCTOBER 1987 AND ARE, TO THE BEST OF MY KNOWLEDGE AND BELIEF, CORRECT AND CONFORM TO THE MINIMUM REQUIREMENTS OF THE STANDARDS FOR LAND SURVEYS IN NEW MEXICO AS ADOPTED BY THE NEW MEXICO STATE BOARD OF REGISTRATION FOR PROFESSIONAL LAND SURVEYORS AND PROFESSIONAL SURVEYORS.

SANTIAGO ROMERO JR. 224 R.M.P.S. NO. 6/12/88



SANTIAGO ROMERO JR. & ASSOC.
ALBUQUERQUE, NEW MEXICO

NEW MEXICO STATE HIGHWAY COMMISSION

RIGHT OF WAY MAP
NEW MEXICO PROJECT NO.
M-4009 (1)
BERNALILLO COUNTY

SCALE 1" = 50' SHEET 3 of 8

NO.	DESCRIPTION	DATE	BY
6			
5			
4			
3			
2			
1			
REVISIONS (OR CHANGE NOTICES)			

- NOTES**
- FIELD SURVEYS TO SET THE SECOND ORDER MONUMENTS WHICH WERE USED AS THE BASIS OF BEARING FOR N.M.P. M-4009 (1) WERE CONDUCTED BY THE CITY OF ALBUQUERQUE DURING THE PERIOD OF JANUARY 1, 1981 THROUGH DECEMBER 31, 1983, WHICH ARE IN THE NEW MEXICO STATE PLANE COORDINATE SYSTEM (CENTRAL ZONE).
 - ADDITIONAL FIELD SURVEYS TO ESTABLISH BASIS OF BEARING, PROPERTY CORNERS AND EXISTING RIGHT-OF-WAY LINES WERE CONDUCTED DURING THE PERIOD JUNE 1987 TO OCTOBER 1987, BY SANTIAGO ROMERO JR., AND ASSOCIATES, INC., 639 SOUTH BOULEVARD N.E. ALBUQUERQUE, NM 87107 UNDER CONTRACT TO PARSONS BRINCKERHOFF QUADE & DOUGLAS, INC.
 - ALL CENTERLINE OF SURVEY TIES AND PROPERTY DESCRIPTION TIES ARE CALCULATED TO AN ACS BRASS CAP 6-MI2 IN THE NEW MEXICO STATE PLANE COORDINATE SYSTEM (CENTRAL ZONE).
 - X
Y
ELEVATION
372,330.39
1,474,966.88
4940.22 FEET
 - THE BASIS OF BEARING FOR N.M.P. M-4009 (1) IS A TANGENT FROM ACS ALUMINUM CAP STAMPEDED ACS 5-MI2A, 1987 TO AN ACS BRASS CAP STAMPEDED 6-MI2.
 - ALL BEARINGS ARE GRID BEARINGS AND ALL DISTANCES ARE GROUND DISTANCES.
 - FOR PARCEL NUMBERS, OWNER NAME AND AREAS OF TAKE SEE SHEET 1-A.
 - FOR AREA OF TAKE DETAILS AND DIMENSIONS OF PARCELS SEE SHEETS 7 AND 8.

TOWN OF ATRISCO GRANT

101885

TRACT 199						
TEMPORARY		CONSTRUCTION		PERMITS		
Parcel No	Feature	Station to Station	Dist.	LEFT or RIGHT	Owner	Area (sq.ft.)
2-TCP-1	TURNOUT	15 + 90 TO 16 + 90	25.0'	LT OF C. "B"	HAWKINS, HORTON & COLES, PARTNERSHIP	100 X 25 (2500 S.F.)
3-TCP-1	TURNOUT	14 + 00 TO 15 + 00	50.0'	LT OF C. "B"	SMITHS FOOD KING PROPERTIES INC.	100 X 50 (5000 S.F.)
3-TCP-2	TURNOUT	11 + 60 TO 12 + 40	25.0'	LT OF C. "B"	SMITHS FOOD KING PROPERTIES INC.	80 X 25 (2000 S.F.)
3-TCP-3	TURNOUT	25 + 75 TO 26 + 75	25.0'	LT OF C. "A"	SMITHS FOOD KING PROPERTIES INC.	100 X 25 (2500 S.F.)
3-TCP-4	TURNOUT	23 + 00 TO 25 + 50	50.0'	RT OF C. "A"	FRANK D. ARMIJO et al.	250 X 50 (12,500 S.F.)
3-TCP-5	TURNOUT	25 + 50 TO 26 + 50	20.0'	RT OF C. "A"	LEE D. MARTIN et al.	100 X 20 (2000 S.F.)
3-TCP-6	TURNOUT	23 + 55 TO 24 + 25	25.0'	LT OF C. "A"	SMITHS FOOD KING PROPERTIES INC.	70 X 25 (1750 S.F.)
3-TCP-7	TURNOUT	23 + 25 TO 23 + 55	25.0'	LT OF C. "A"	ELIZABETH ANN SIMONI et al.	30 X 25 (750 S.F.)
6-TCP-1	TURNOUT	1 + 40 TO 2 + 00	20.0'	LT OF C. "D"	ANDREW D. GUTIERREZ et al.	60 X 20 (1200 S.F.)

LINE TABLE

LINE	BEARING	DISTANCE
L1	S15°02'32"W	55.35'
L2	S13°49'25"W	100.33'
L3	S13°49'25"W	40.74'
L4	S15°02'32"W	29.89'
L5	N15°02'32"E	51.75' (N14°55'00"E 51.75')
L6	N15°02'32"E	39.64' (N14°32'00"E 39.64')

CURVE TABLE


CURVE	DELTA	D	L	R	LONG CHORD
C1	4°13'47"	6°17'32"	67.22'	910.58'	S12°55'38"W 67.20'
C2	8°23'11"	6°17'32"	133.28'	910.58'	S 6°37'09"W 133.16'
C3	2°06'26"	6°17'32"	33.49'	910.58'	S 1°22'20"W 33.49'
C4	22°22'40"	40°20'57"	55.46'	142.00'	S10°52'12"E 55.11'

MRGCD MAP NO. 43
SECTION 36, T10N, R2E

NOTES

- FIELD SURVEYS TO SET THE SECOND ORDER MONUMENTS WHICH WERE USED AS THE BASIS OF BEARING FOR N.M.P. M-4009 (1) WERE CONDUCTED BY THE CITY OF ALBUQUERQUE DURING THE PERIOD OF JANUARY 1, 1981 THROUGH DECEMBER 31, 1983, WHICH ARE IN THE NEW MEXICO STATE PLANE COORDINATE SYSTEM (CENTRAL ZONE).
- ADDITIONAL FIELD SURVEYS TO ESTABLISH BASIS OF BEARING, PROPERTY CORNERS AND EXISTING RIGHT-OF-WAY LINES WERE CONDUCTED DURING THE PERIOD JUNE 1987 TO OCTOBER 1987, BY SANTIAGO ROMERO JR. AND ASSOCIATES, INC., 619 EDITH BOULEVARD N.E., ALBUQUERQUE, NM 87107 UNDER CONTRACT TO PARSONS BRINCKERHOFF QUADE & DOUGLAS, INC.
- ALL CENTERLINE OF SURVEY TIES AND PROPERTY DESCRIPTION TIES ARE CALCULATED TO AN ACS BRASS CAP 6-M12 IN THE NEW MEXICO STATE PLANE COORDINATE SYSTEM (CENTRAL ZONE).
- THE BASIS OF BEARING FOR N.M.P. M-4009(1) IS A TANGENT FROM ACS ALUMINUM CAP STAMPED "ACS, 3-M12A, 1987" TO AN ACS BRASS CAP STAMPED "6-M12".
- ALL BEARINGS ARE GRID BEARINGS AND ALL DISTANCES ARE GROUND DISTANCES.
- FOR PARCEL NUMBERS, OWNER NAME AND AREAS OF TAKE SEE SHEET 1-A.
- FOR AREA OF TAKE DETAILS AND DIMENSIONS OF PARCELS SEE SHEETS 7 AND 8.

NO.	DESCRIPTION	DATE	BY
6			
5			
4			
3			
2			
1			
REVISIONS (OR CHANGE NOTICES)			

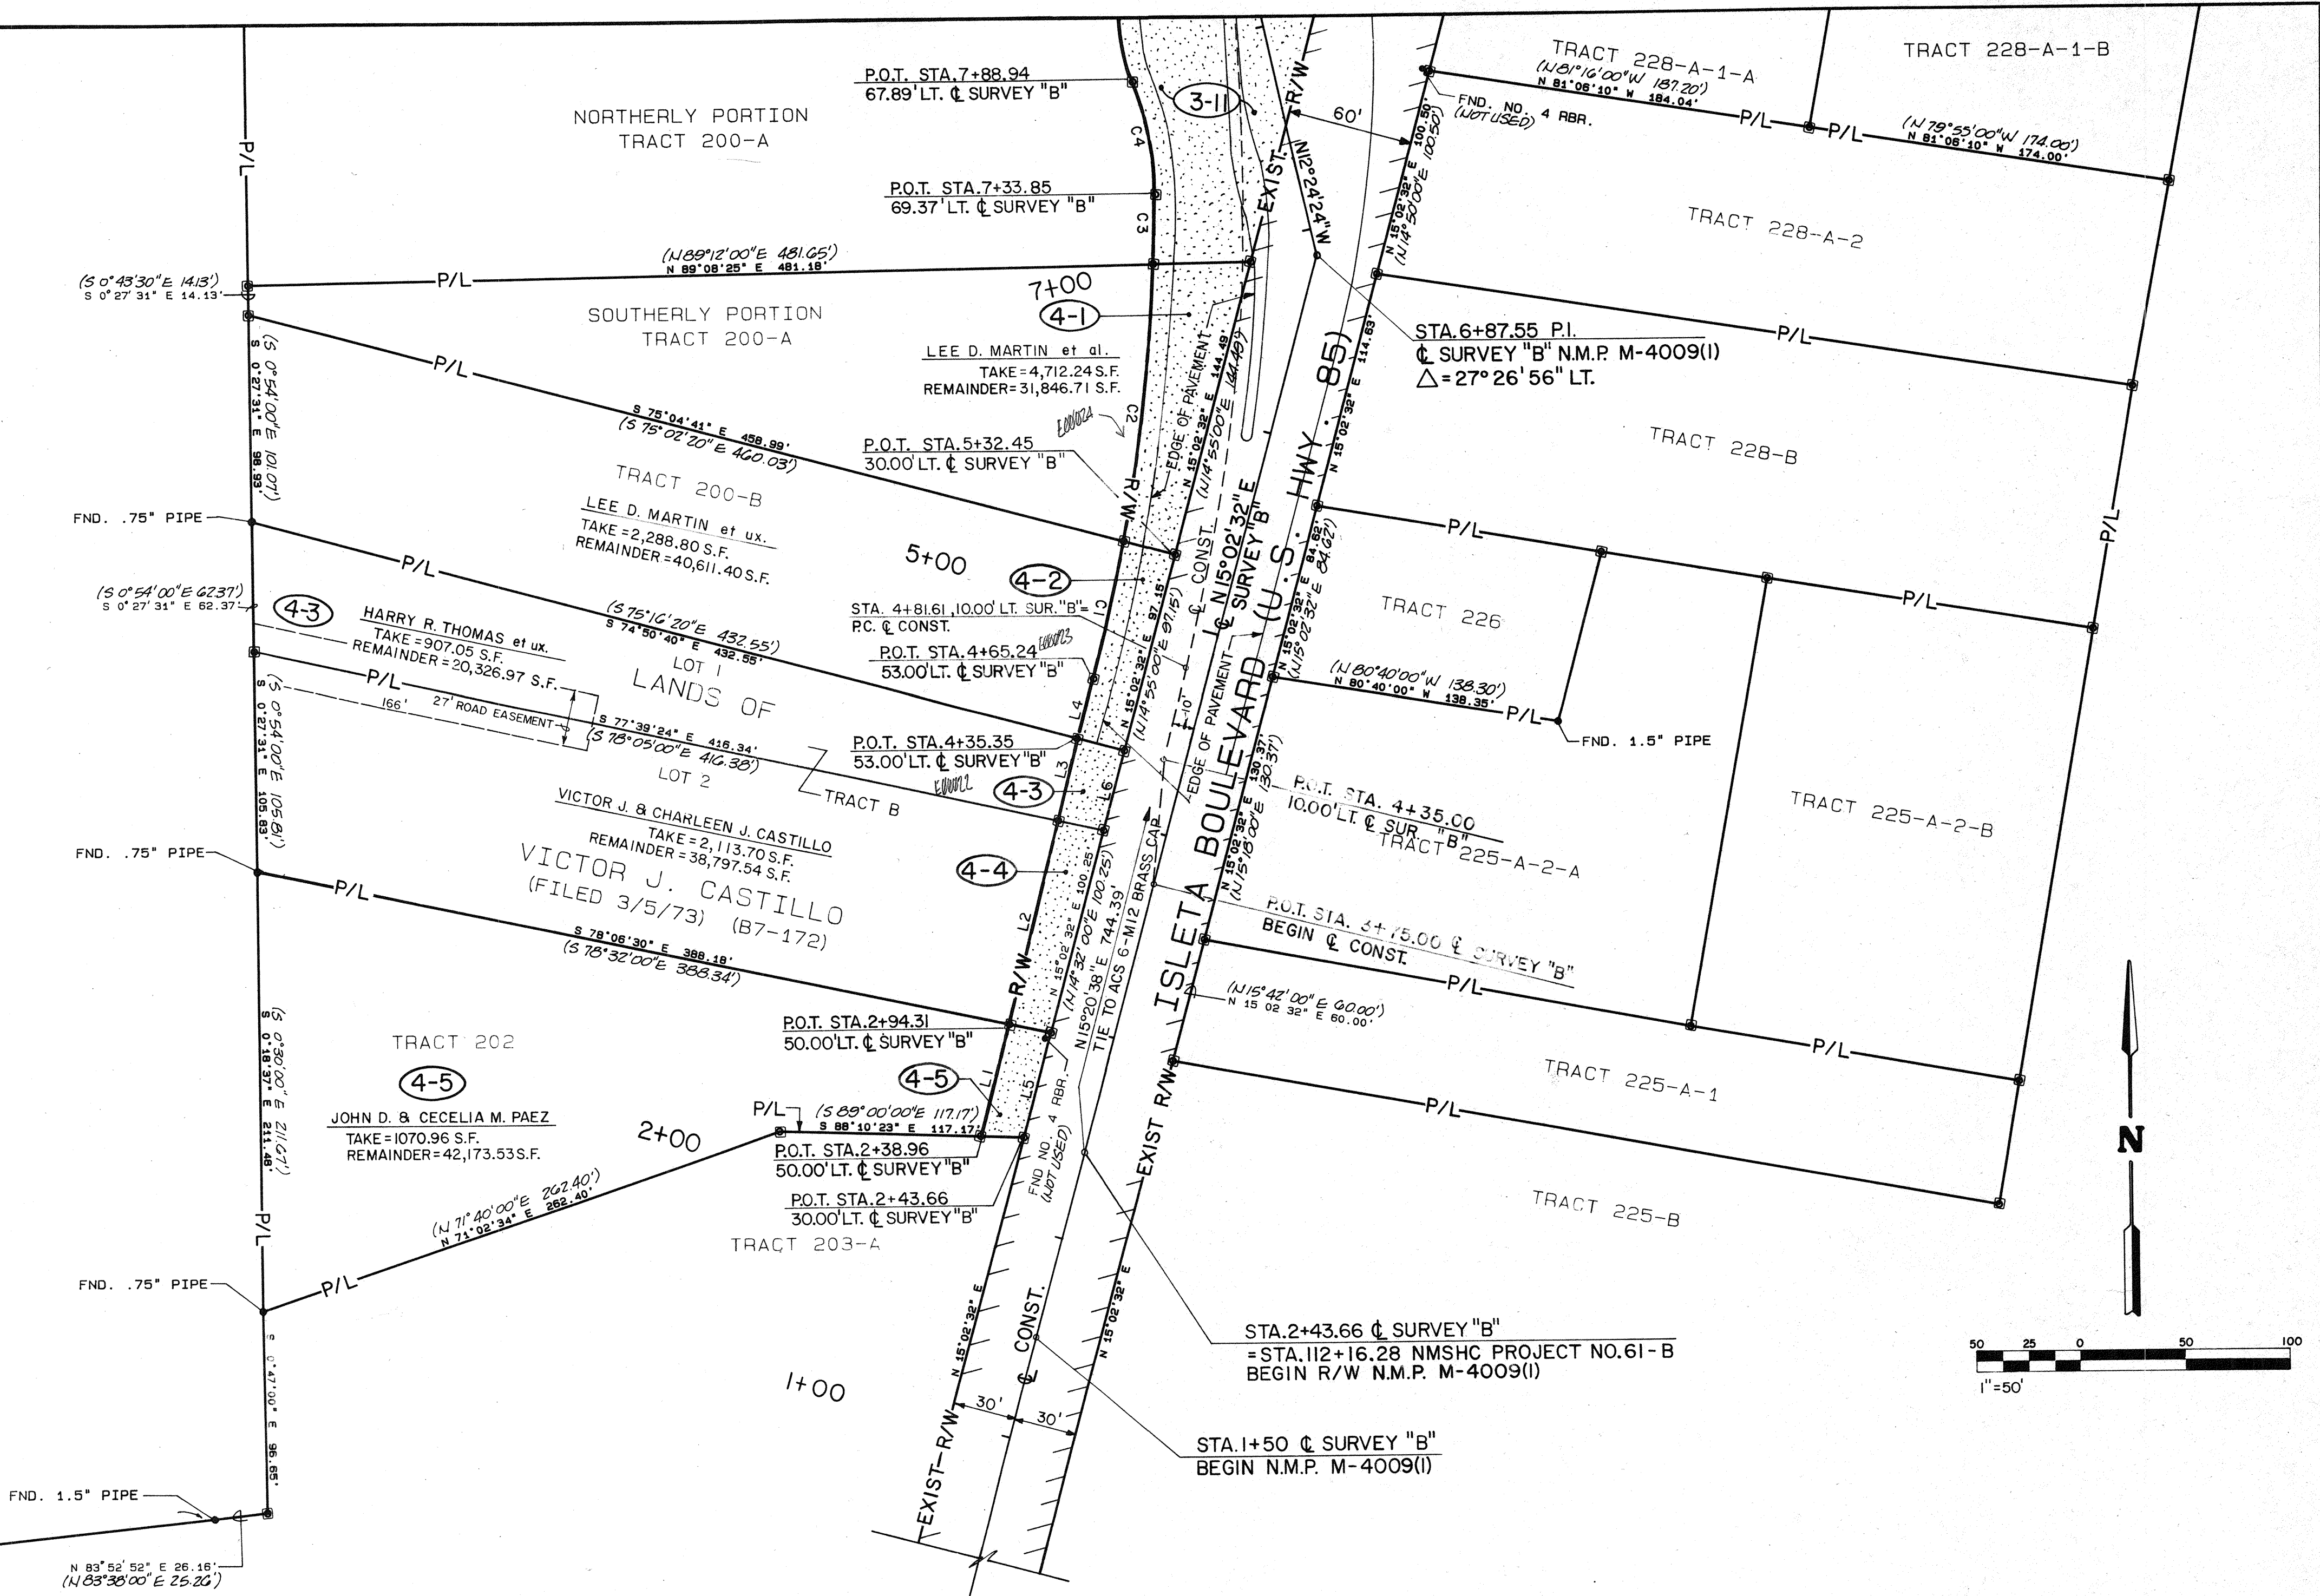


TOWN OF ATRISCO GRANT

LEGEND

- CITY OF ALBUQUERQUE ACS MONUMENT (2nd ORDER)
- FOUND PROPERTY CORNER
- CALCULATED PROPERTY CORNER
- P/L — PROPERTY LINE
- EASEMENT LINE
- R/W — NEW RIGHT-OF-WAY LINE
- EXIST R/W — EXIST. RIGHT-OF-WAY
- RIGHT-OF-WAY PARCELS
- AREA OF TAKE
- () PLAT, DEED, RECORD INFORMATION

I CERTIFY THAT I AM A REGISTERED PROFESSIONAL SURVEYOR AND THAT THESE PLATS WERE PREPARED BY ME OR UNDER MY DIRECTION AND ARE BASED ON AN ACTUAL FIELD SURVEY PERFORMED UNDER MY DIRECTION FROM JUNE 1987 TO OCTOBER 1987 AND ARE, TO THE BEST OF MY KNOWLEDGE AND BELIEF, CORRECT AND CONFORM TO THE MINIMUM REQUIREMENTS OF THE STANDARDS FOR LAND SURVEYS IN NEW MEXICO AS ADOPTED BY THE NEW MEXICO STATE BOARD OF REGISTRATION FOR PROFESSIONAL ENGINEERS AND PROFESSIONAL SURVEYORS.

SANTIAGO ROMERO JR. 7924 N.M.P.S. NO. 6/22/88

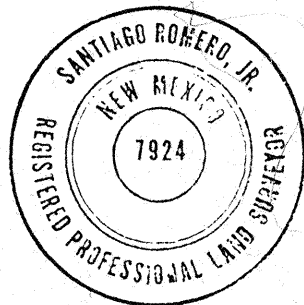

FINAL MAP
DATE: JUNE 24, 1988

Parsons
Brinckerhoff
ALBUQUERQUE, NEW MEXICO

SANTIAGO ROMERO JR. & ASSOC.
ALBUQUERQUE, NEW MEXICO

NEW MEXICO STATE HIGHWAY COMMISSION

RIGHT OF WAY MAP
NEW MEXICO PROJECT NO.
M-4009 (1)

BERNALILLO COUNTY

SCALE 1" = 50'

SHEET 4 of 8


MRGCD MAP NO. 43
SECTION 36, T10N, R2E

NOTES


1. FIELD SURVEYS TO SET THE SECOND ORDER MONUMENTS WHICH WERE USED AS THE BASIS OF BEARING FOR N.M.P. M-4009 (I) WERE CONDUCTED BY THE CITY OF ALBUQUERQUE DURING THE PERIOD OF JANUARY 1, 1981 THROUGH DECEMBER 31, 1983, WHICH ARE IN THE NEW MEXICO STATE PLANE COORDINATE SYSTEM (CENTRAL ZONE).
2. ADDITIONAL FIELD SURVEYS TO ESTABLISH BASIS OF BEARING, PROPERTY CORNERS AND EXISTING RIGHT-OF-WAY LINES WERE CONDUCTED DURING THE PERIOD JUNE 1987 TO OCTOBER 1987 BY SANTIAGO ROMERO JR. AND ASSOCIATES, INC. 6139 EDITH BOULEVARD N.E. ALBUQUERQUE, NM 87107 UNDER CONTRACT TO PARSONS BRINCKERHOFF QUAD & DOUGLAS, INC.
3. ALL CENTERLINE OF SURVEY TIES AND PROPERTY DESCRIPTION TIES ARE CALCULATED TO AN ACS BRASS CAP 6-M12 IN THE NEW MEXICO STATE PLANE COORDINATE SYSTEM (CENTRAL ZONE).
4. THE BASIS OF BEARING FOR N.M.P. M-4009 (I) IS A TANGENT FROM ACS ALUMINUM CAP STAMPED "ACS, 5-M12A, 1987" TO AN ACS BRASS CAP STAMPED "6-M12".
5. ALL BEARINGS ARE GRID BEARINGS AND ALL DISTANCES ARE GROUND DISTANCES.
6. FOR PARCEL NUMBERS, OWNER NAME AND AREAS OF TAKE SEE SHEET 1-A.
7. FOR AREA OF TAKE DETAILS AND DIMENSIONS OF PARCELS SEE SHEETS 1 AND 8.

X = 372,330.39
Y = 1,476,966.88
ELEVATION = 4940.22 FEET

TOWN OF ATRISCO GRANT

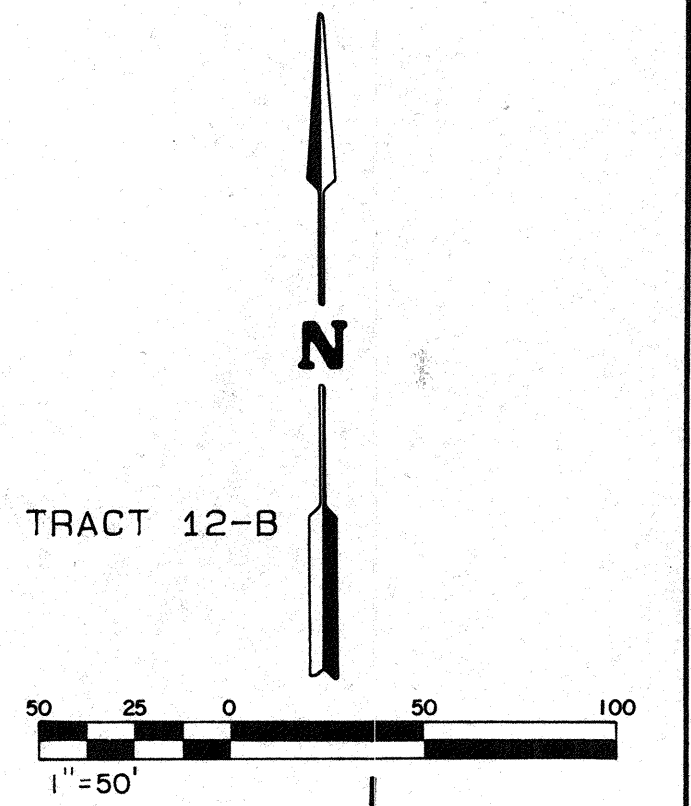


NOTE BOOK SURVEY TRACED DOCUMENTS FINALED HIGHWAY

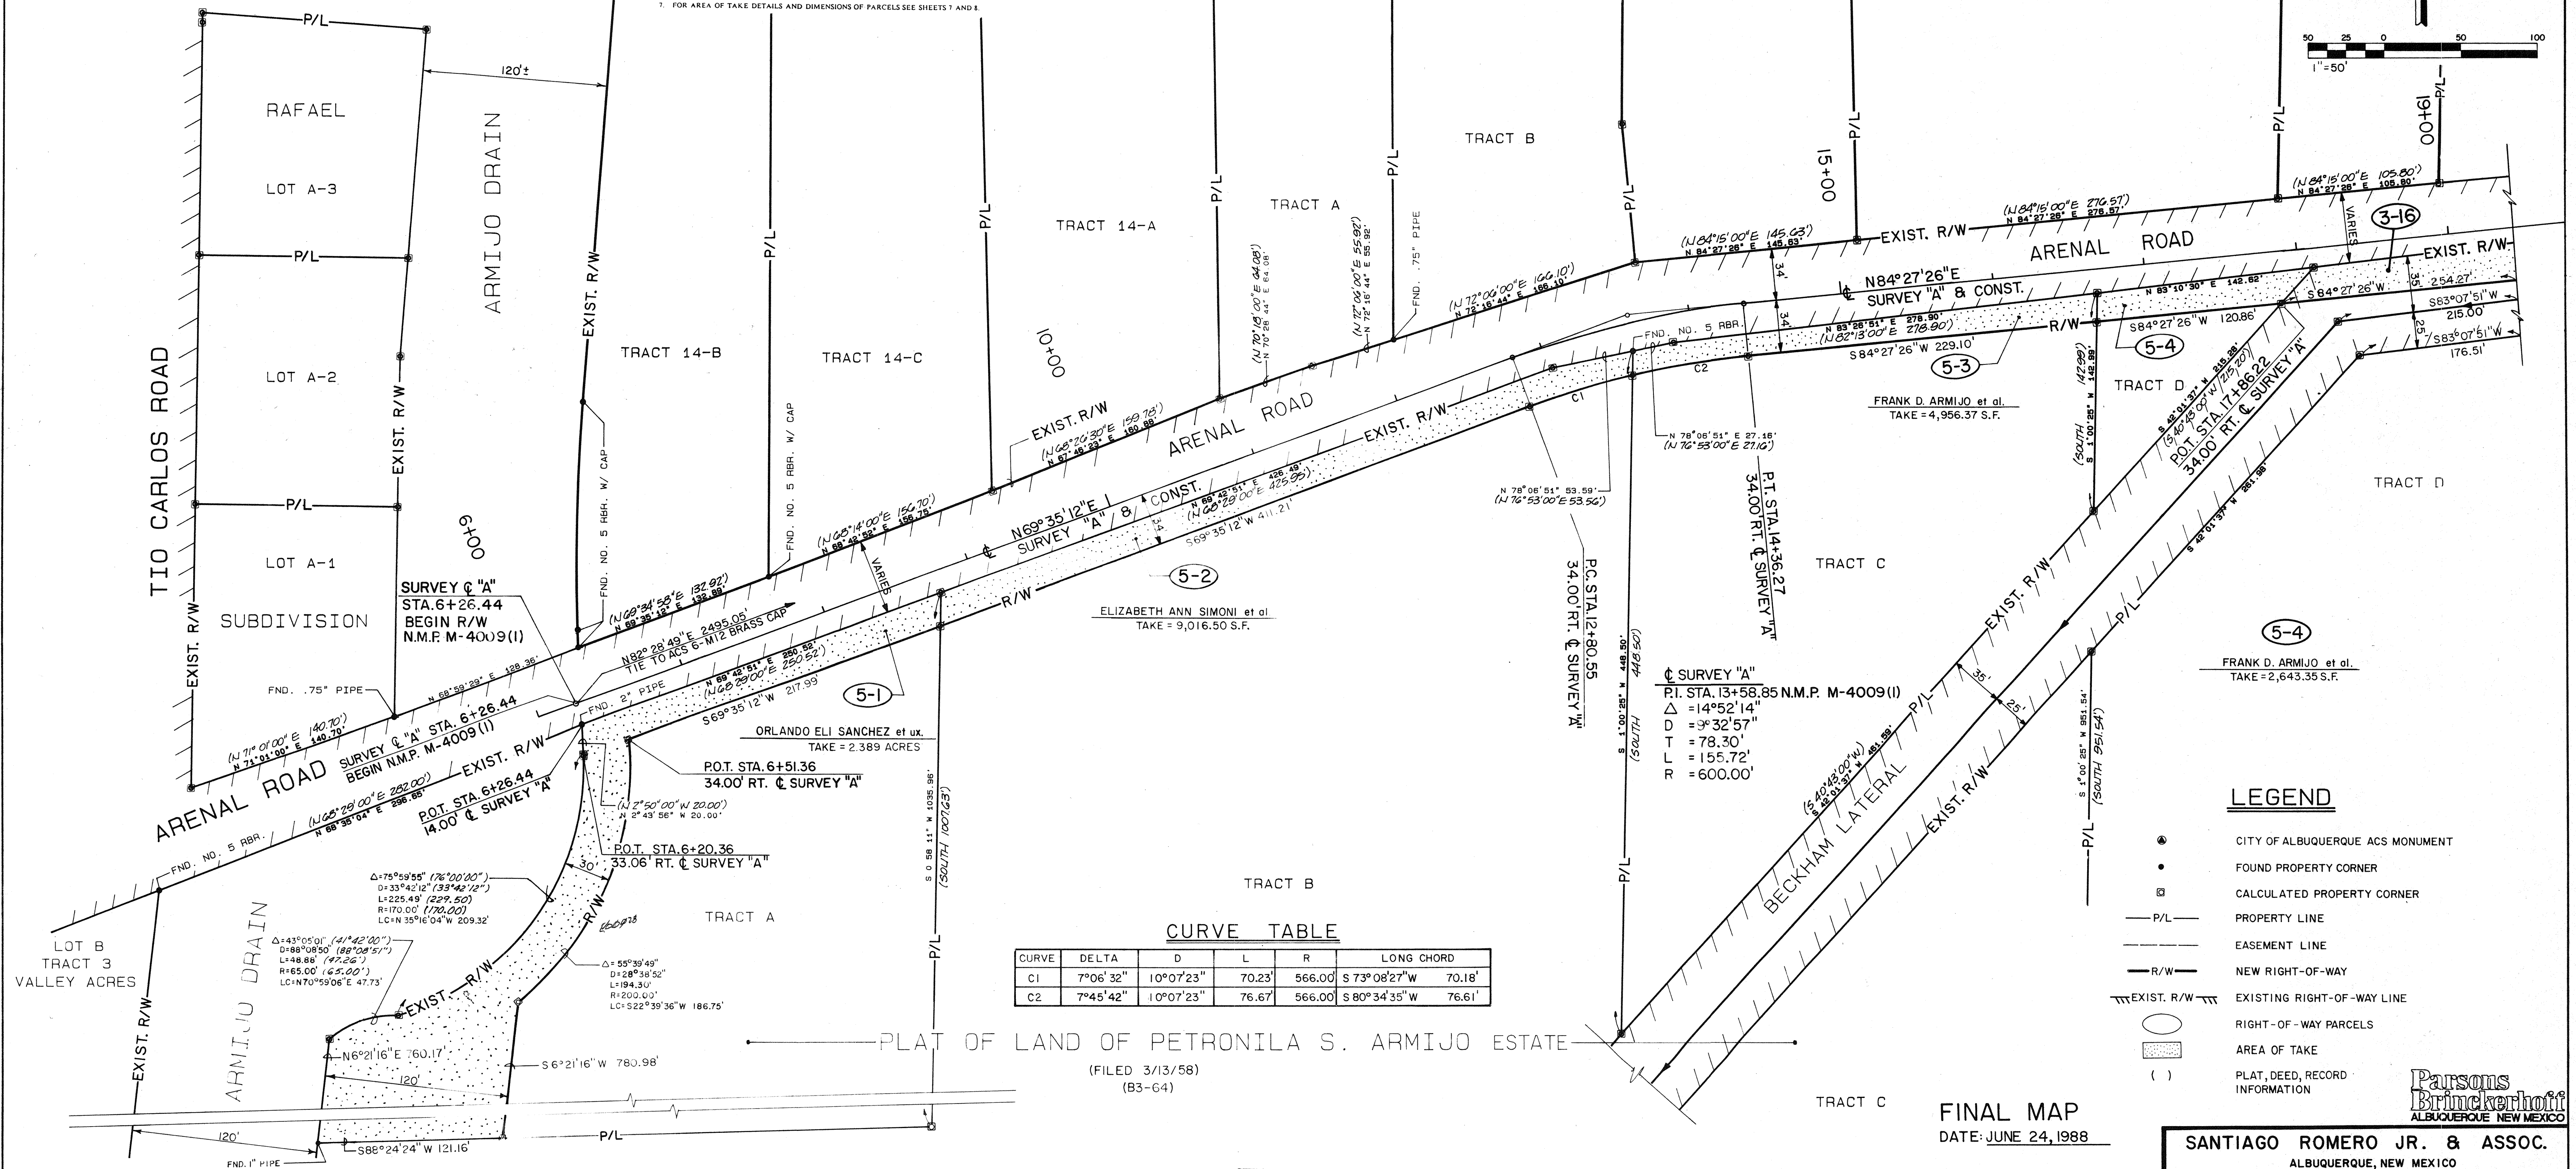

NO.	DESCRIPTION	DATE	BY
6			
5			
4			
3			
2			
1			
REVISIONS (OR CHANGE NOTICES)			

EXISTING R/W FOR ARENAL ROAD
HAS BEEN ESTABLISHED BY
PRESCRIPTIVE USE

I CERTIFY THAT I AM A REGISTERED PROFESSIONAL SURVEYOR AND THAT THESE PLATS WERE PREPARED BY ME OR UNDER MY DIRECTION AND ARE BASED ON AN ACTUAL FIELD SURVEY PERFORMED UNDER MY DIRECTION FROM JUNE 1987 TO OCTOBER 1987 AND ARE, TO THE BEST OF MY KNOWLEDGE AND BELIEF, CORRECT AND CONFORM TO THE MINIMUM REQUIREMENTS OF THE STANDARDS FOR LAND SURVEYS IN NEW MEXICO AS ADOPTED BY THE NEW MEXICO STATE BOARD OF REGISTRATION FOR PROFESSIONAL ENGINEERS AND PROFESSIONAL SURVEYORS.

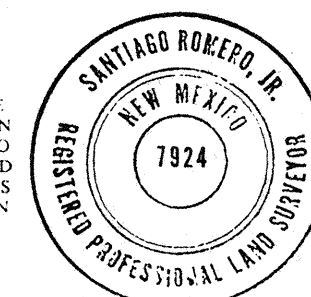



SANTIAGO ROMERO JR. & ASSOC.
ALBUQUERQUE, NEW MEXICO

NEW MEXICO STATE HIGHWAY COMMISSION

RIGHT OF WAY MAP
NEW MEXICO PROJECT NO.
M-4009 (I)
BERNALILLO COUNTY

SCALE 1" = 50' SHEET 5 of 8

MRGCD MAP NO. 43
SECTION 36, T10N, R2E

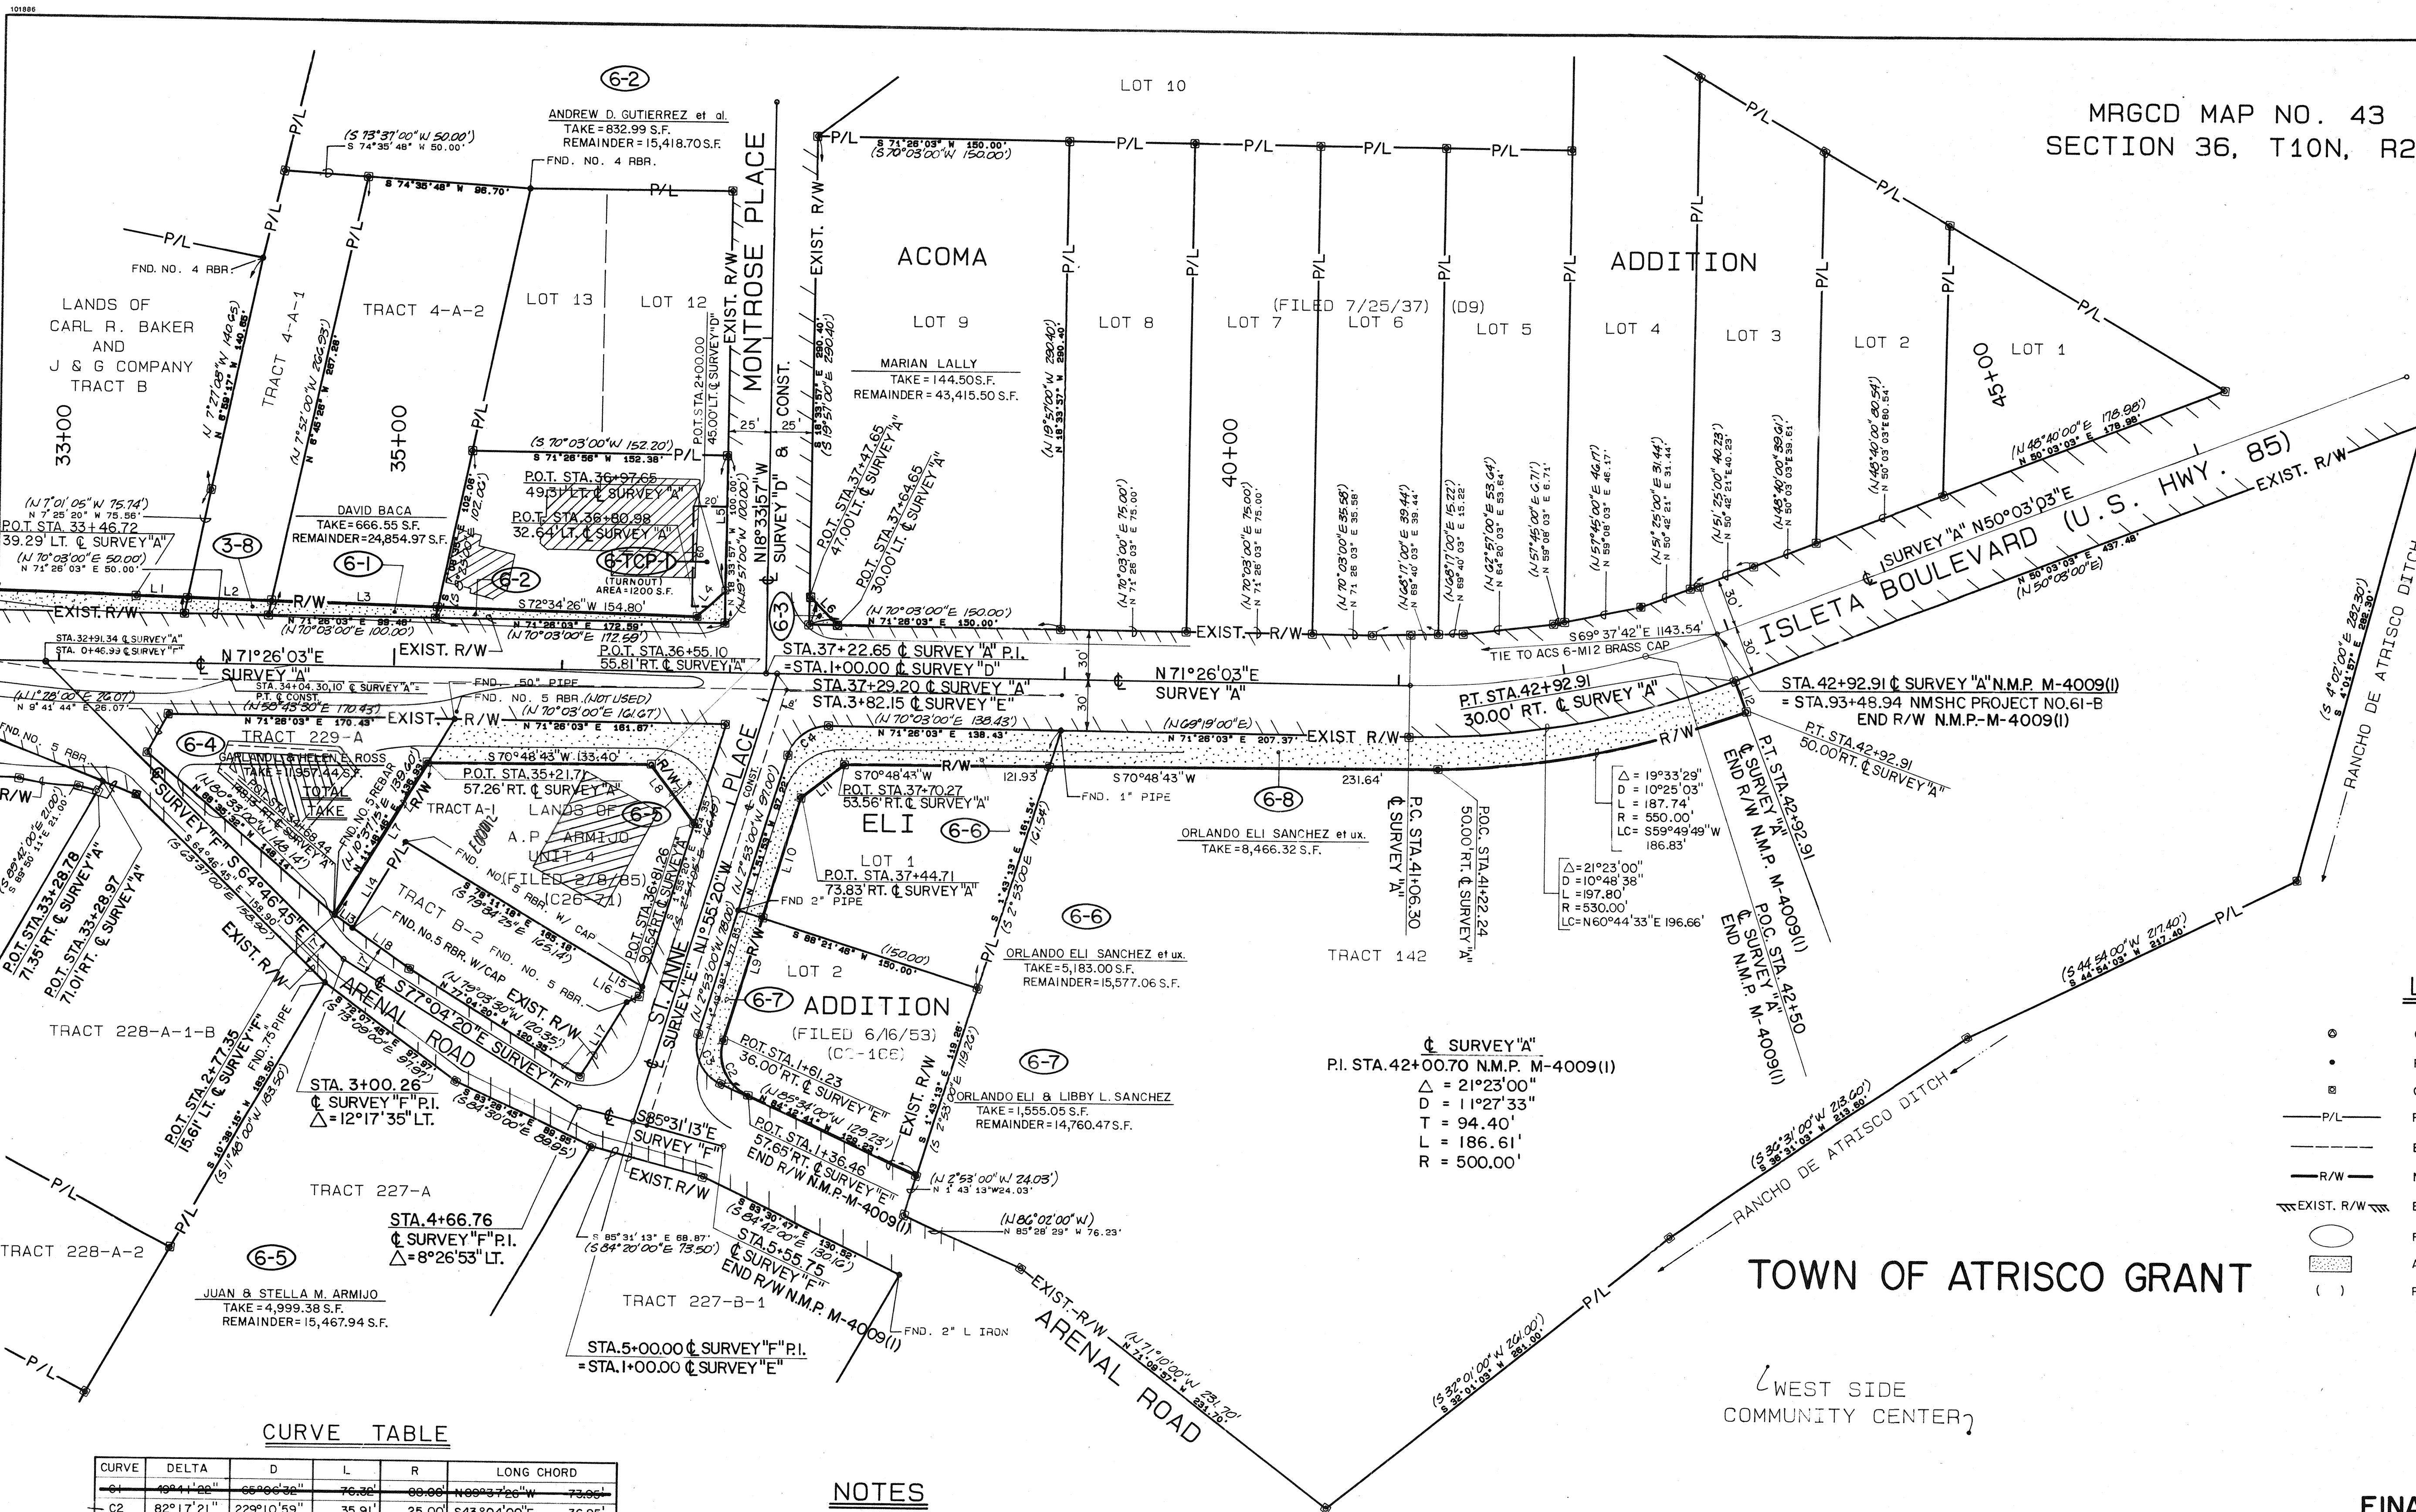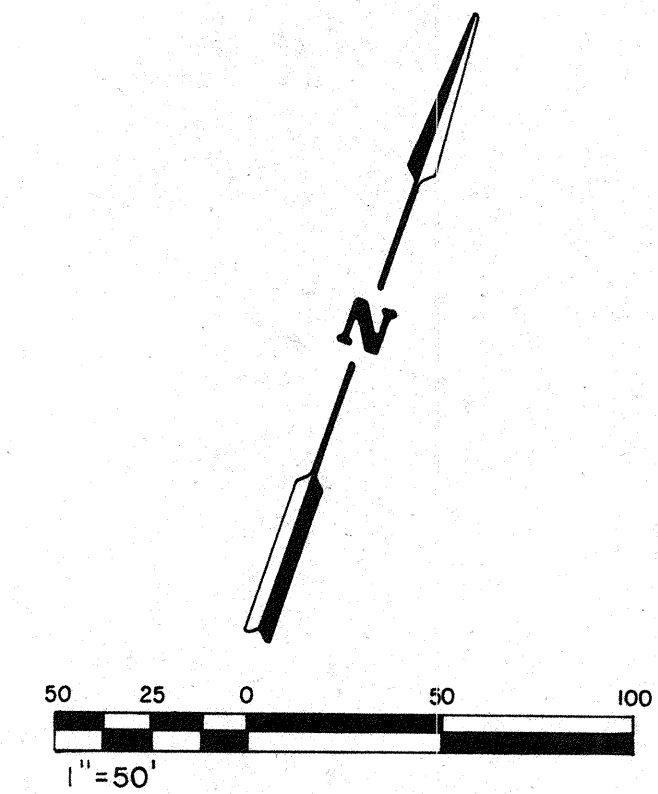

LINE TABLE

LINE	BEARING	DISTANCE
L1	S72°34'26"W	30.59'
L2	S72°34'26"W	49.91'
L3	S72°34'26"W	99.03'
L4	S26°26'01"W	23.57'
L5	N18°33'57"W	80.69'
L6	N63°33'57"W	24.04'
L7	S11°48'46"W	105.33'
L8	N55°33'18"W	43.48'
L9	S1°55'20"E	77.29'
L10	S1°55'20"E	74.71'
L11	S33°01'50"W	32.62'
L12	S39°56'57"E	20.00'
L13	N73°48'23"W	13.13'
L14	S12°01'54"W	60.04'
L15	S0°40'53"E	6.01'
L16	S44°37'02"W	8.14'
L17	S12°04'28"W	52.87'
L18	N73°48'23"W	41.85'

LEGEND

- CITY OF ALBUQUERQUE ACS MONUMENT
- FOUND PROPERTY CORNER
- ⊠ CALCULATED PROPERTY CORNER
- P/L — PROPERTY LINE
- EASEMENT LINE
- R/W — NEW RIGHT-OF-WAY
- EXIST. R/W --- EXISTING RIGHT-OF-WAY LINE
- RIGHT-OF-WAY PARCELS
- AREA OF TAKE
- () PLAT, DEED, RECORD INFORMATION

TOWN OF ATRISCO GRANT

WEST SIDE
COMMUNITY CENTER

CURVE TABLE

CURVE	DELTA	D	L	R	LONG CHORD
C1	10°11'26"	66°06'32"	76.36'	80.00'	100°03'00"W 73.06'
C2	82°17'21"	229°10'59"	35.91'	25.00'	S43°04'00"E 36.85'
C3	82°23'03"	229°10'59"	35.95'	25.00'	N43°01'10"W 32.93'
C4	73°17'55"	229°10'59"	31.98'	25.00'	N34°47'06"E 29.84'

NOTES

- FIELD SURVEYS TO SET THE SECOND ORDER MONUMENTS WHICH WERE USED AS THE BASIS OF BEARING FOR N.M.P. M-4009 (I) WERE CONDUCTED BY THE CITY OF ALBUQUERQUE DURING THE PERIOD OF JANUARY 1, 1981 THROUGH DECEMBER 31, 1981, WHICH ARE IN THE NEW MEXICO STATE PLANE COORDINATE SYSTEM (CENTRAL ZONE).
- ADDITIONAL FIELD SURVEYS TO ESTABLISH BASIS OF BEARING, PROPERTY CORNERS AND EXISTING RIGHT-OF-WAY LINES WERE CONDUCTED DURING THE PERIOD JUNE 1987 TO OCTOBER 1987, BY SANTIAGO ROMERO JR. AND ASSOCIATES, INC., 6139 EDITH BOULEVARD N.E. ALBUQUERQUE, NM 87107 UNDER CONTRACT TO PARSONS BRINCKERHOFF QUADE & DOUGLAS, INC.
- ALL CENTERLINE OF SURVEY TIES AND PROPERTY DESCRIPTION TIES ARE CALCULATED TO AN ACS BRASS CAP 6-MID IN THE NEW MEXICO STATE PLANE COORDINATE SYSTEM (CENTRAL ZONE).
- THE BASIS OF BEARING FOR N.M.P. M-4009 (I) IS A TANGENT FROM ACS ALUMINUM CAP STAMPED "ACS, 3-MID2, 1987" TO AN ACS BRASS CAP STAMPED "6-MID2".
- ALL BEARINGS ARE GRID BEARINGS AND ALL DISTANCES ARE GROUND DISTANCES.
- FOR PARCEL NUMBERS, OWNER NAME AND AREAS OF TAKE SEE SHEET 1-A.
- FOR AREA OF TAKE DETAILS AND DIMENSIONS OF PARCELS SEE SHEETS 7 AND 8.

EXISTING R/W FOR ISLETA BLVD. (U.S. HWY. 85) WAS ACQUIRED UNDER N.M.S.H.C. PROJECT NO. 61-B.

EXISTING R/W FOR ST. ANNE PLACE AND ARENAL ROAD HAS BEEN ESTABLISHED BY PERSPECTIVE USE.

EXISTING R/W FOR MONTROSE PLACE WAS ACQUIRED UNDER THE ACOMA ADDITION PLAT.

I CERTIFY THAT I AM A REGISTERED PROFESSIONAL SURVEYOR AND THAT THESE PLATS WERE PREPARED BY ME OR UNDER MY DIRECTION AND ARE BASED ON AN ACTUAL FIELD SURVEY PERFORMED UNDER MY DIRECTION FROM JUNE 1987 TO OCTOBER 1987 AND ARE, TO THE BEST OF MY KNOWLEDGE AND BELIEF, CORRECT AND CONFORM TO THE MINIMUM REQUIREMENTS OF THE STANDARDS FOR LAND SURVEYS IN NEW MEXICO AS ADOPTED BY THE NEW MEXICO STATE BOARD OF REGISTRATION FOR PROFESSIONAL ENGINEERS AND PROFESSIONAL SURVEYORS.



FINAL MAP
DATE: JUNE 24, 1988

SANTIAGO ROMERO JR. & ASSOC.
ALBUQUERQUE, NEW MEXICO


NEW MEXICO STATE HIGHWAY COMMISSION

RIGHT OF WAY MAP
NEW MEXICO PROJECT NO.
M-4009 (I)
BERNALILLO COUNTY

SCALE 1" = 50' SHEET 6 OF 8

NOTE BOOK SURVEY TRACED DOCUMENTS FINALED HIGHWAY

101886

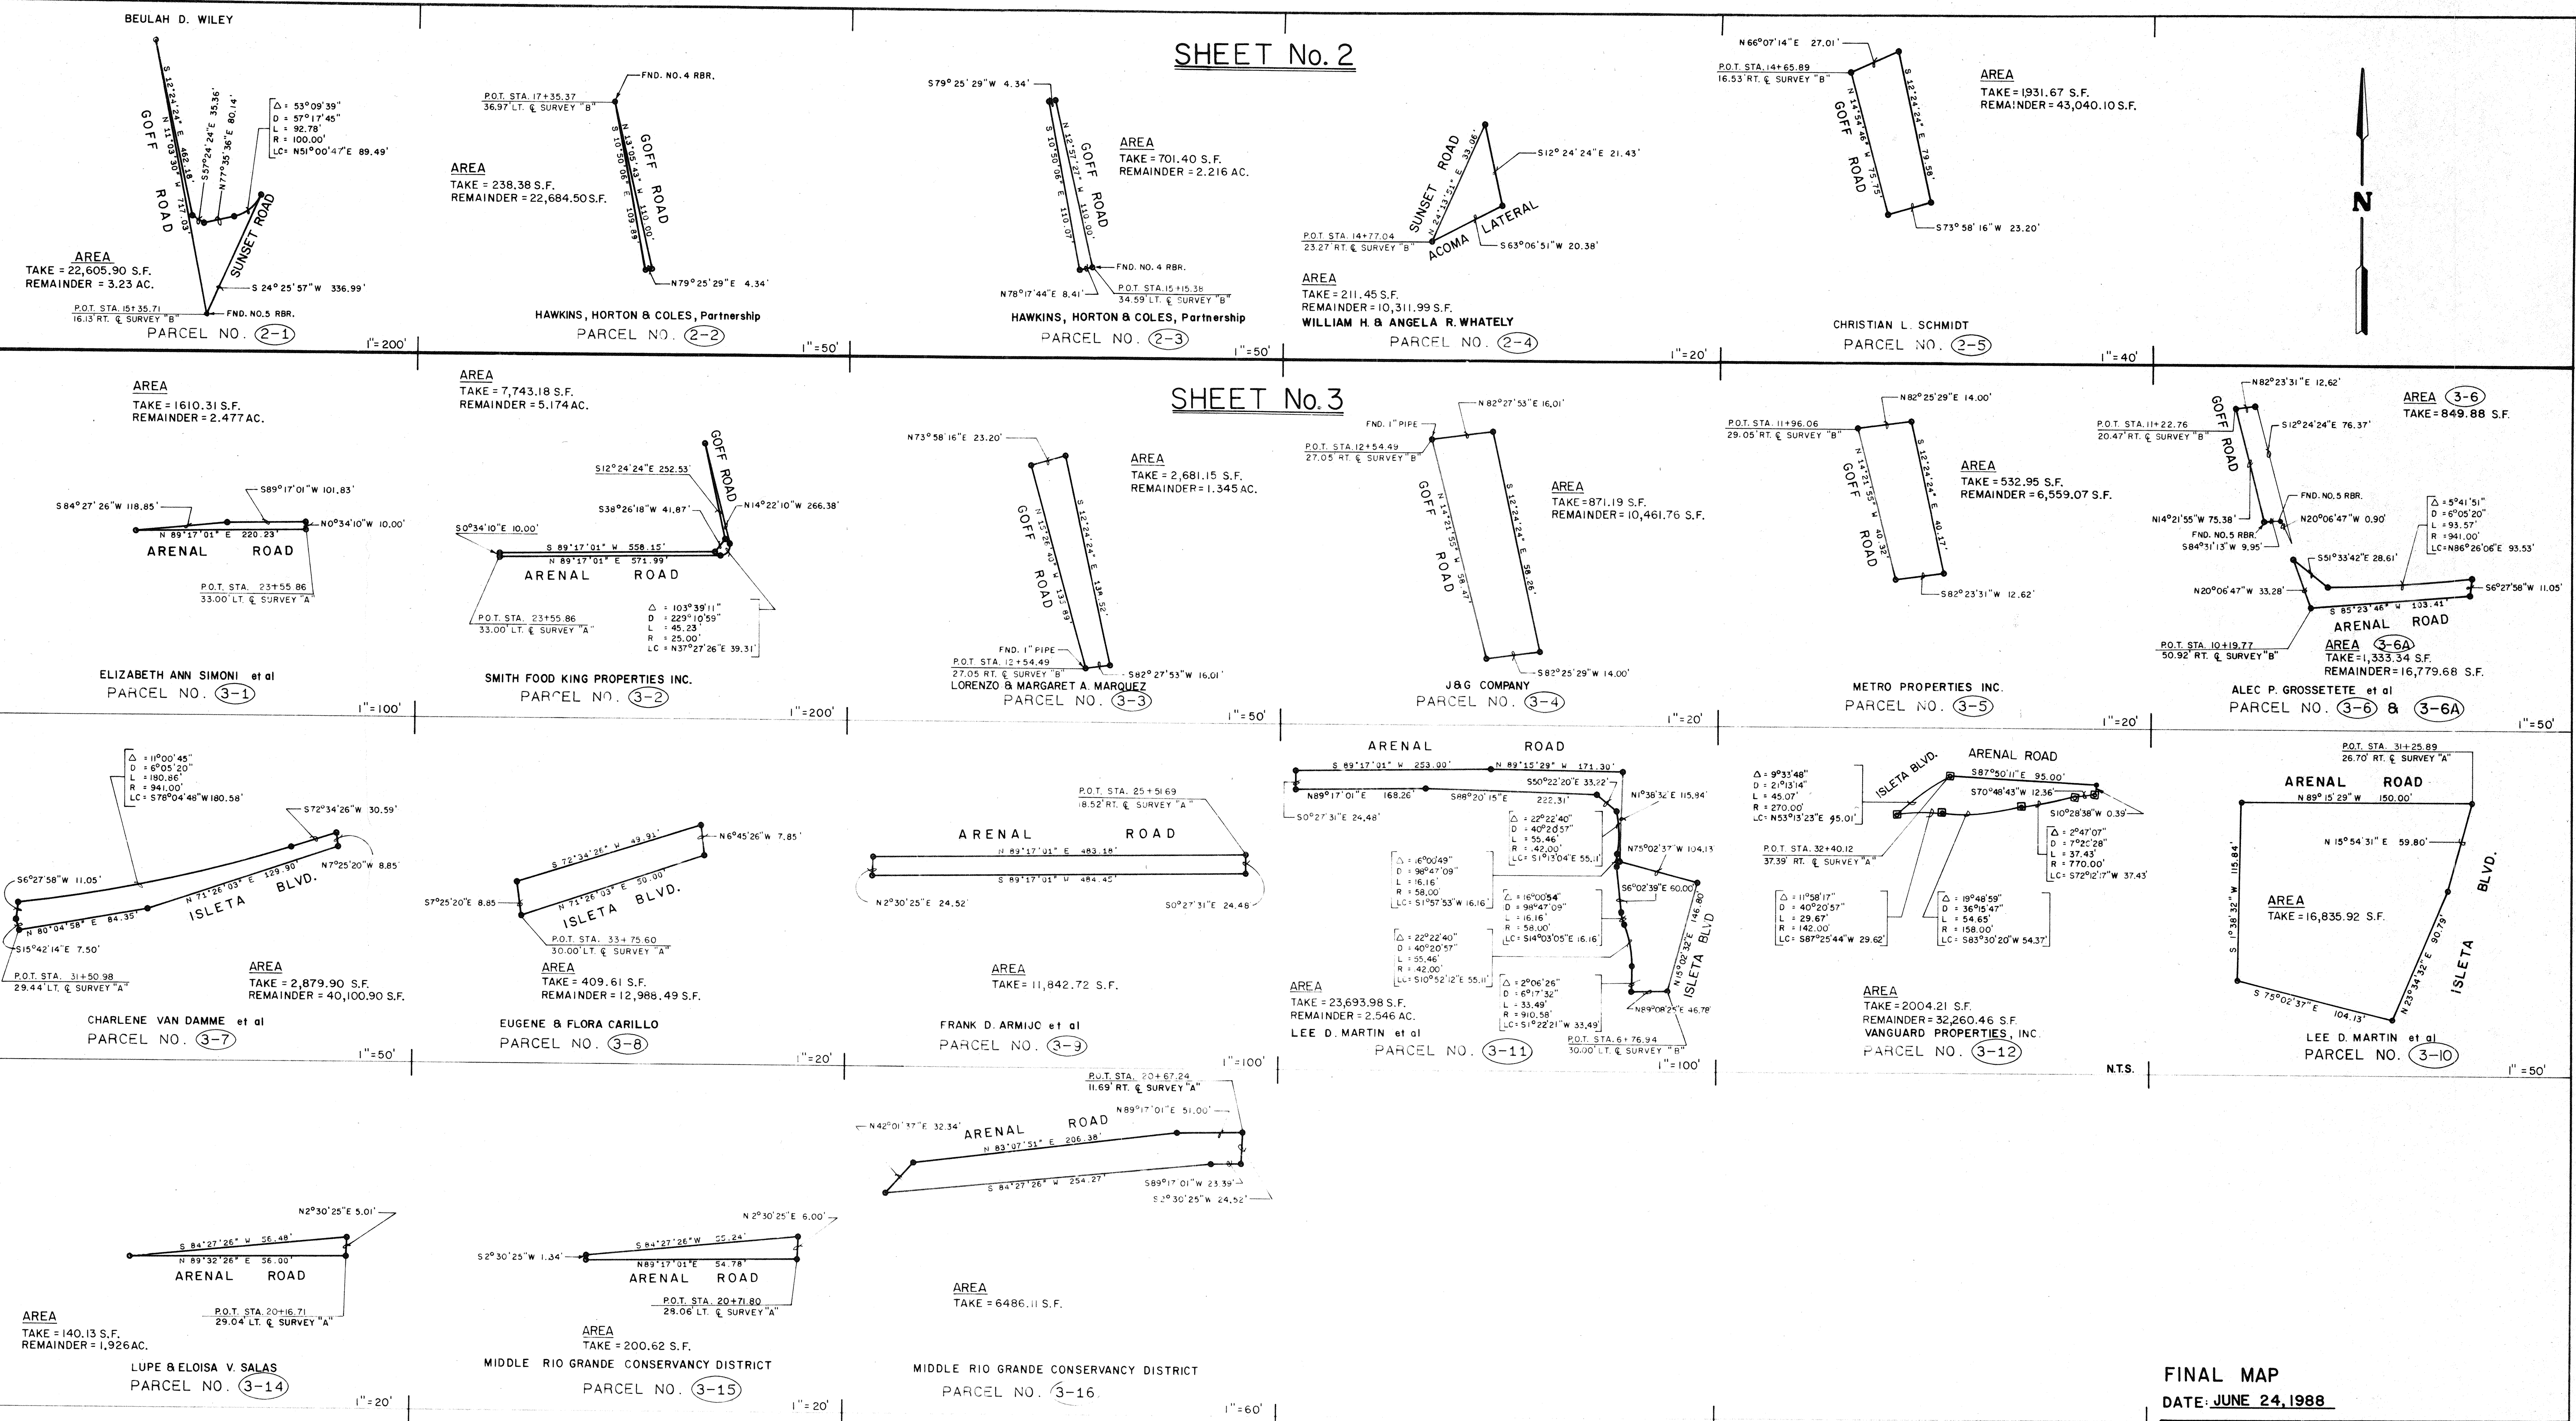

NOTE BOOK SURVEY TRACED DOCUMENTS FINALED HIGHWAY

NO.	DESCRIPTION	DATE	BY
6			
5			
4			
3			
2			
1			
REVISIONS (OR CHANGE NOTICES)			

I CERTIFY THAT I AM A REGISTERED PROFESSIONAL SURVEYOR AND THAT THESE PLATS WERE PREPARED BY ME OR UNDER MY DIRECTION AND ARE BASED ON AN ACTUAL FIELD SURVEY PERFORMED UNDER MY DIRECTION FROM JUNE 1987 TO OCTOBER 1987 AND ARE, TO THE BEST OF MY KNOWLEDGE AND BELIEF, CORRECT AND CONFORM TO THE MINIMUM REQUIREMENTS OF THE STANDARDS FOR LAND SURVEYS IN NEW MEXICO AS ADOPTED BY THE NEW MEXICO STATE BOARD OF REGISTRATION FOR PROFESSIONAL ENGINEERS AND PROFESSIONAL SURVEYORS.

SANTIAGO ROMERO JR.
7924
N.M.P.S. NO.
6/23/88
DATE




FINAL MAP
DATE: JUNE 24, 1988

SANTIAGO ROMERO JR. & ASSOC.
ALBUQUERQUE, NEW MEXICO


NEW MEXICO STATE HIGHWAY COMMISSION

RIGHT OF WAY MAP
NEW MEXICO PROJECT NO.
M-4009(1)
BERNALILLO COUNTY


SHEET 7 of 8

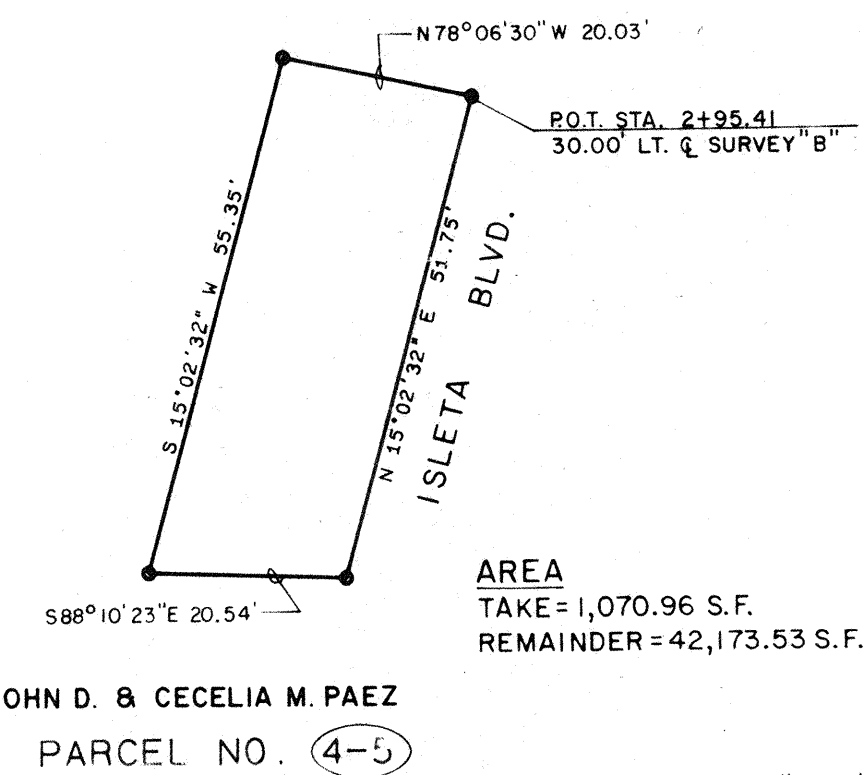


AREA
TAKE = 2,113.70 S.F.
REMAINDER = 38,797.54 S.F.

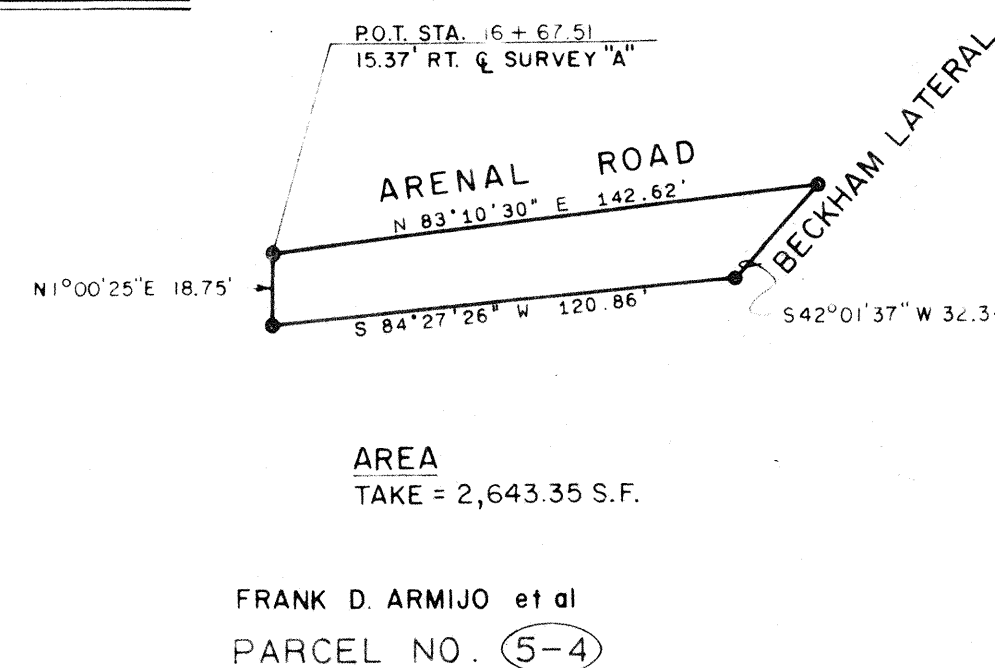

AREA
TAKE = 4,956.37 S.F.

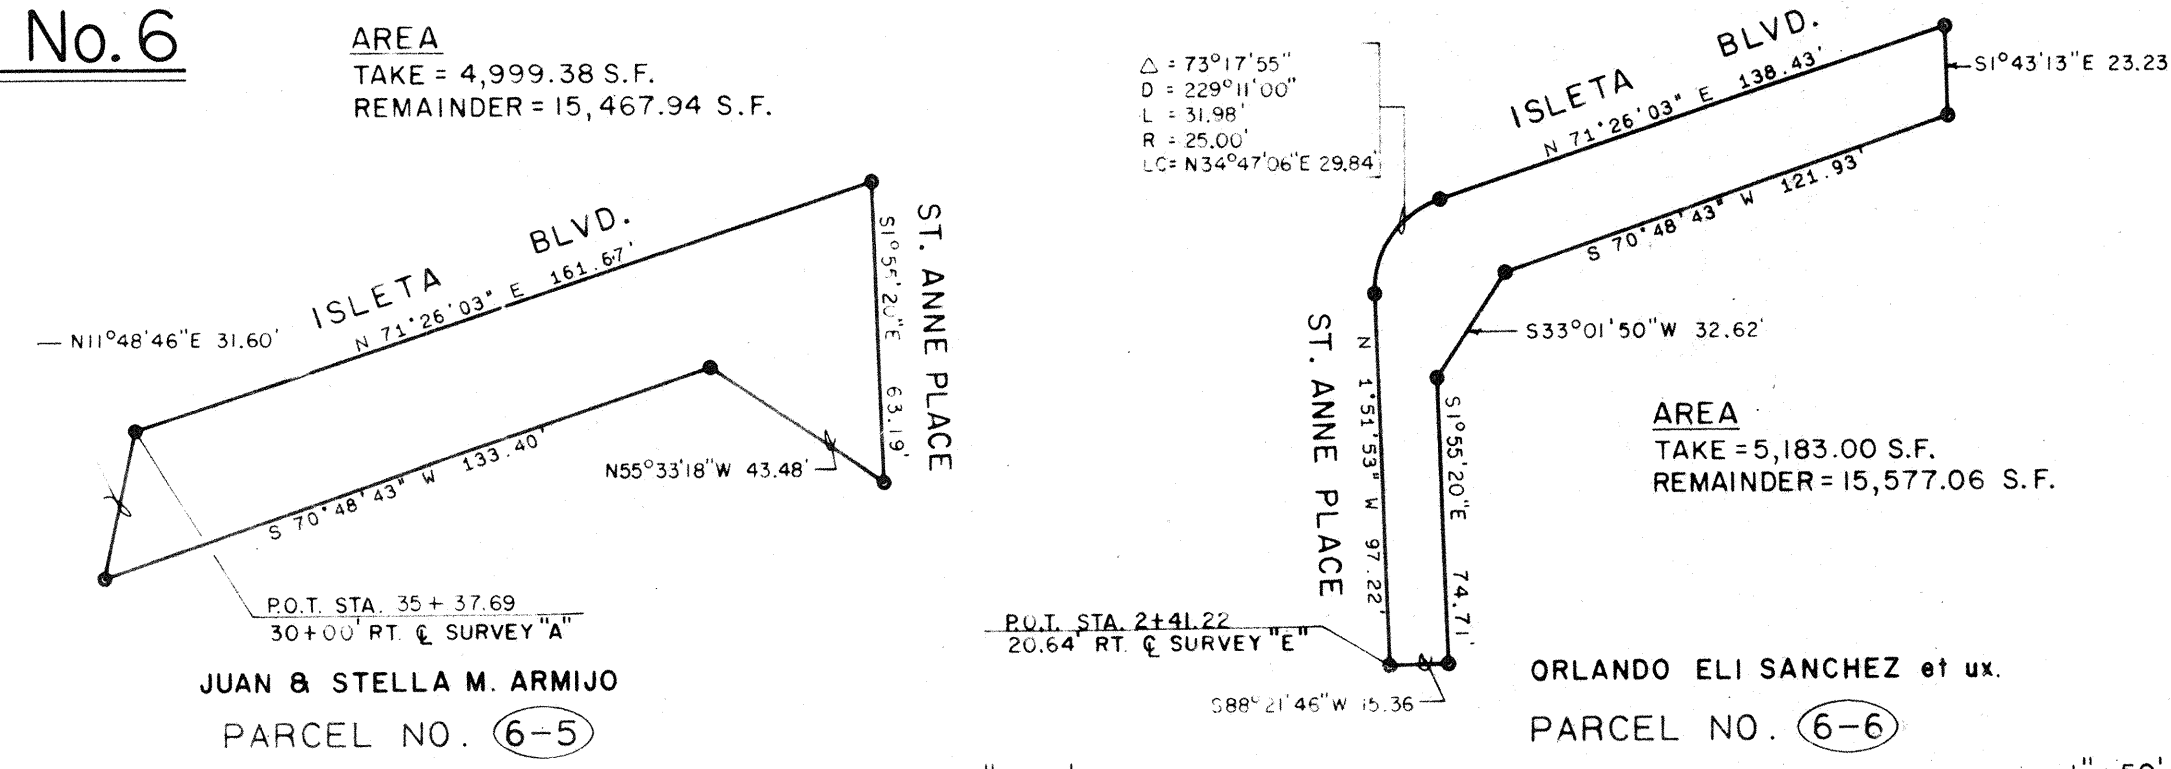

AREA
TAKE = 4,999.38 S.F.
REMAINDER = 15,467.94 S.F.

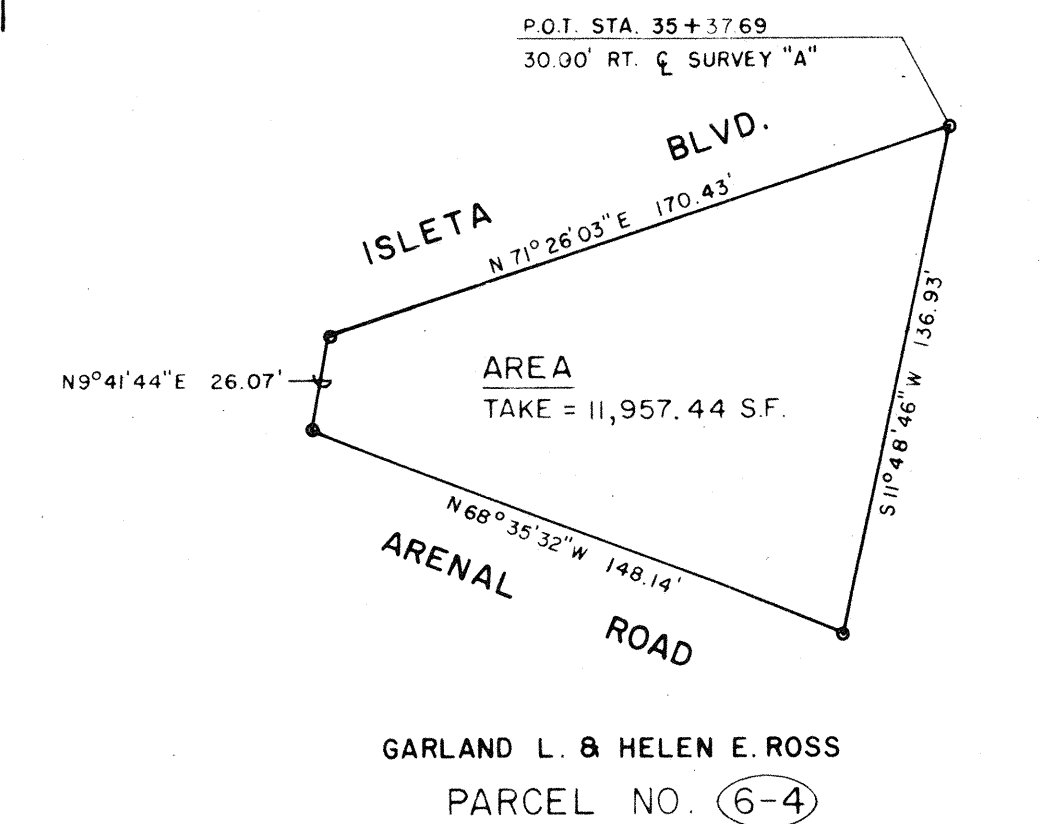

MARIAN LALLY
PARCEL NO. (6-3)

JUAN & STELLA M. ARMIJO
PARCEL NO. (6-5)

ORLANDO ELI SANCHEZ et ux.
PARCEL NO. (6-6)

[illegible]

FINAL MAP
DATE: JUNE 24, 1988

SANTIAGO ROMERO JR. & ASSOC.
ALBUQUERQUE, NEW MEXICO

NEW MEXICO STATE HIGHWAY COMMISSION

RIGHT OF WAY MAP
NEW MEXICO PROJECT NO.
M-4009(1)

BERNALILLO COUNTY
SCALE AS NOTED SHEET 8 OF 8

6			
5			
4			
3			
2			
1			
NO.	DESCRIPTION	DATE	BY
	REVISIONS (OR CHANGE NOTICES)		

I CERTIFY THAT I AM A REGISTERED PROFESSIONAL SURVEYOR AND THAT THESE PLANS WERE PREPARED BY ME OR UNDER MY DIRECTION AND ARE BASED ON A NATURAL FIELD SURVEY PERFORMED UNDER MY DIRECTION FROM JUNE 1987 TO OCTOBER 1987 AND ARE, TO THE BEST OF MY KNOWLEDGE AND BELIEF, CORRECT AND CONFORM TO THE MINIMUM REQUIREMENTS OF THE STANDARDS FOR LAND SURVEYING AS SET FORTH AS ADOPTED BY THE MINIMUM STATE BOARD OF REGISTRATION FOR PROFESSIONAL ENGINEERS AND PROFESSIONAL SURVEYORS

7024
STATE OF MISSISSIPPI
COUNTY OF HENRY PS. NO. 0417

6/23/02

