


ALLEY
PEP BOYS STORE

5600 CENTRAL AVENUE SE

INDEX

TITLE SHEET	1
PLAT	2
PLAN & PROFILE, PAVING	3

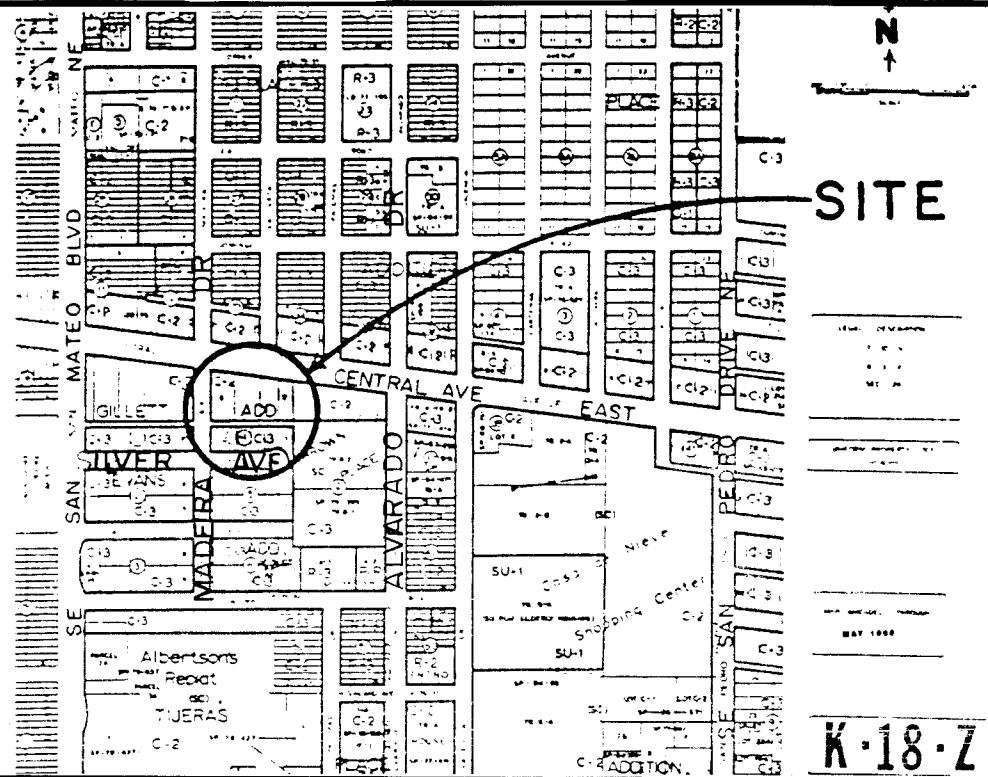

NOTICE TO CONTRACTORS

1. All work detailed on these plans to be performed under contract shall, except as otherwise stated or provided for herein, be constructed in accordance with the City of Albuquerque STANDARD SPECIFICATIONS FOR PUBLIC WORKS CONSTRUCTION, 1986 edition.
2. Two (2) working days prior to any excavation, the contractor must contact New Mexico One-Call System, 260-1990, for location of existing utilities.
3. Prior to construction, the contractor shall excavate and verify the horizontal and vertical locations of all obstructions. Should a conflict exist, the contractor shall notify the engineer or surveyor so that the conflict can be resolved with minimum amount of delay.
4. CONTRACTOR shall notify the ENGINEER not less than seven (7) days prior to starting work in order that the ENGINEER may take necessary measures to insure the preservation of survey monuments. Contractor shall not disturb permanent survey monuments without the consent of the ENGINEER and shall notify the ENGINEER and bear the expense of replacing any that may be disturbed without permission. Replacement shall be done only by the ENGINEER. When a change is made in the finished elevation of the pavement of any roadway in which a permanent survey monument is located, CONTRACTOR shall, at his own expense, adjust the monument cover to the new grade unless otherwise specified.

THE FOLLOWING NOTES ALSO APPLY
WHEN CHECKED


- ☒ All utilities and utility service lines shall be installed prior to paving
- ☒ Backfill compaction shall be according to specified street use COMMERCIAL
- ☒ Tack coat requirements shall be determined by the City Engineer.
- ☒ Sidewalks and wheelchair ramps within the curb returns shall be constructed wherever a new curb return is constructed.
- ☒ If curb is depressed for a driveway or a handicap ramp, the driveway or ramp shall be constructed prior to acceptance of the curb and gutter.
- ☐ All storm drainage facilities shall be completed prior to final acceptance.


1 2 3 4 5 6 7 8 9 10 11 12 13 14 15
20-14050.90 1997

REV SHEETS	CITY ENGR.	DATE	USER	DEPT.	DATE	USER	DEPT.	DATE
APPROVAL OF REVISIONS								
			MARVIN R. KORTUM, P.E. Civil Engineering 1606 Speakman Drive, SE Albuquerque, New Mexico 87123 (505) 299-0774			APPROVED FOR CONSTRUCTION 9-2-97 CE		
PROJECT NUMBER 40500			SHEET 1 OF 3					

SCANNED BY
BY LASON

129076

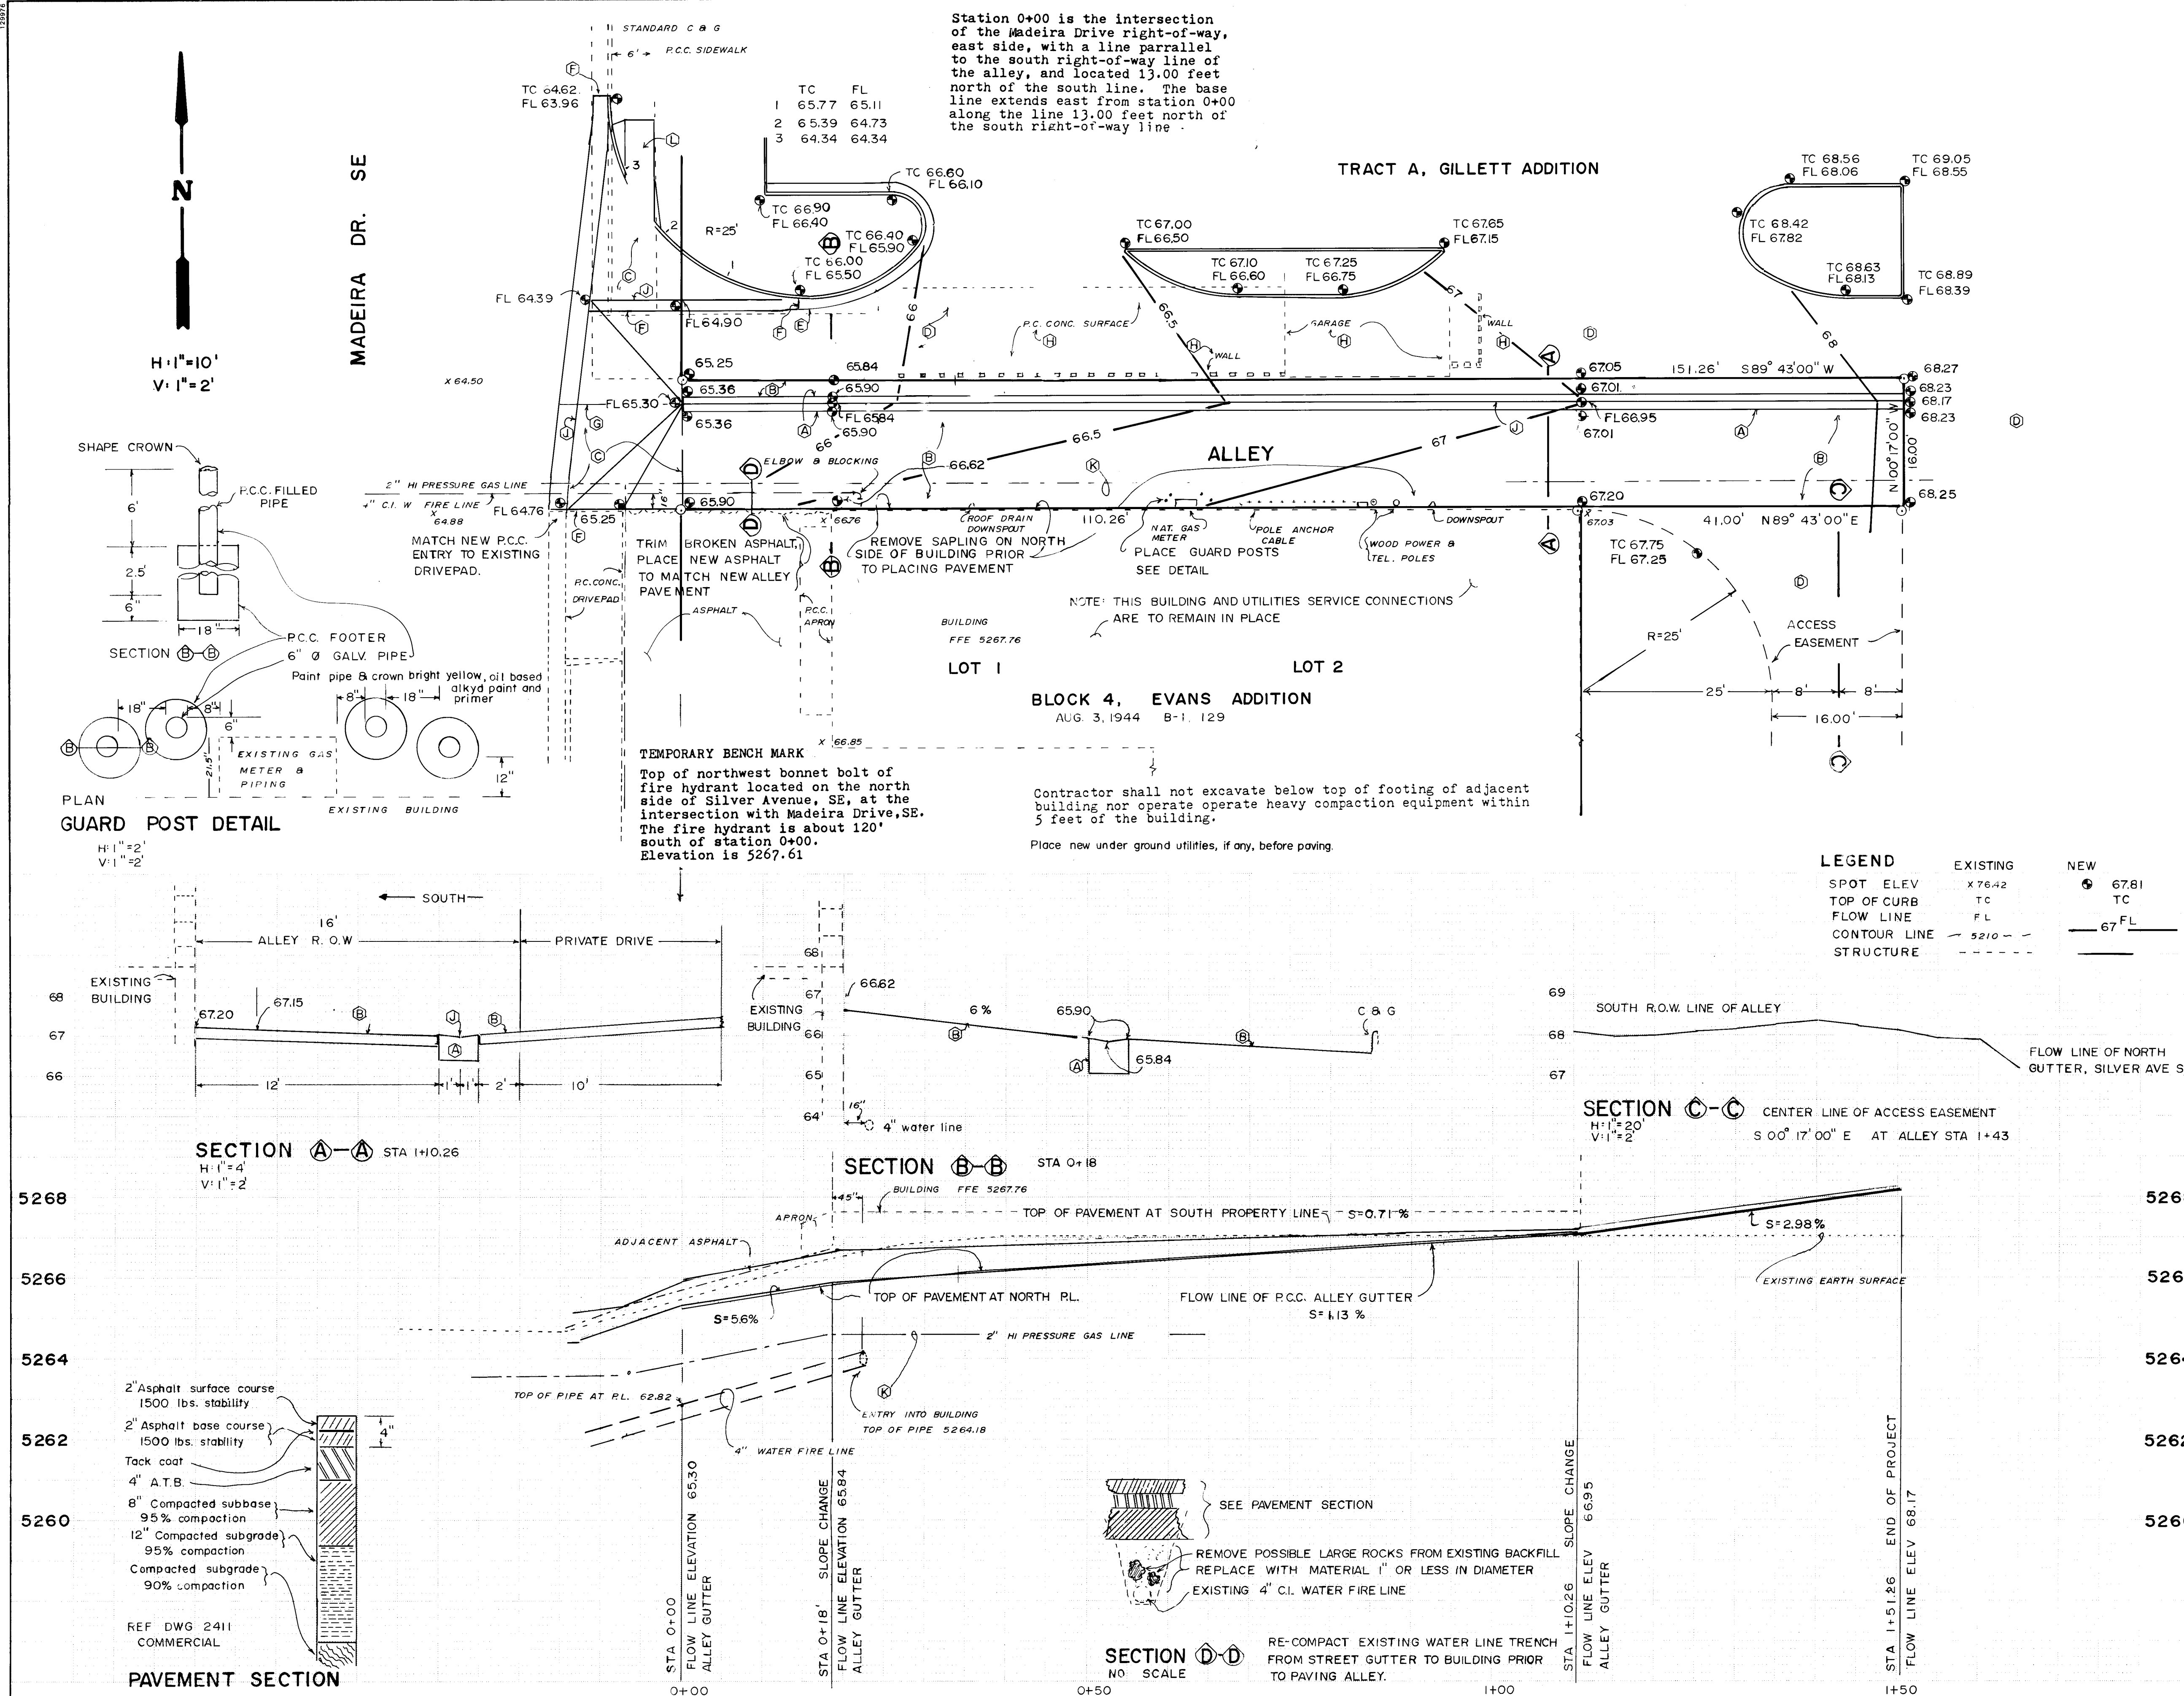

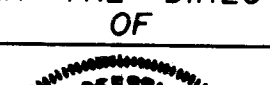PLANS PREPARED UNDER THE DIRECTION OF 	CITY OF ALBUQUERQUE MUNICIPAL DEVELOPMENT DEPARTMENT ENGINEERING DIVISION																								
APPROVED FOR CONSTRUCTION CITY ENGINEER DATE	TITLE: SUNSET WEST PAVING P & P <table border="1" style="width: 100%; border-collapse: collapse;"> <tr> <td style="width: 25%;">APPROVALS</td> <td style="width: 25%;">ENGINEER</td> <td style="width: 25%;">DATE</td> <td style="width: 25%;">APPROVALS</td> <td style="width: 25%;">ENGINEER</td> <td style="width: 25%;">DATE</td> </tr> <tr> <td>City Engineer</td> <td><i>[Signature]</i></td> <td>8/4/80</td> <td>Liquid Waste</td> <td><i>[Signature]</i></td> <td>7/21/80</td> </tr> <tr> <td>A.C.E. Design</td> <td></td> <td></td> <td>Traffic</td> <td><i>[Signature]</i></td> <td>7/21/80</td> </tr> <tr> <td>Hydrology</td> <td><i>[Signature]</i></td> <td>7/21/80</td> <td>Water</td> <td><i>[Signature]</i></td> <td>7/21/80</td> </tr> </table>	APPROVALS	ENGINEER	DATE	APPROVALS	ENGINEER	DATE	City Engineer	<i>[Signature]</i>	8/4/80	Liquid Waste	<i>[Signature]</i>	7/21/80	A.C.E. Design			Traffic	<i>[Signature]</i>	7/21/80	Hydrology	<i>[Signature]</i>	7/21/80	Water	<i>[Signature]</i>	7/21/80
APPROVALS	ENGINEER	DATE	APPROVALS	ENGINEER	DATE																				
City Engineer	<i>[Signature]</i>	8/4/80	Liquid Waste	<i>[Signature]</i>	7/21/80																				
A.C.E. Design			Traffic	<i>[Signature]</i>	7/21/80																				
Hydrology	<i>[Signature]</i>	7/21/80	Water	<i>[Signature]</i>	7/21/80																				
DRAWING NO. 4080 PWC89-2 SHEET 1 of 1																									