

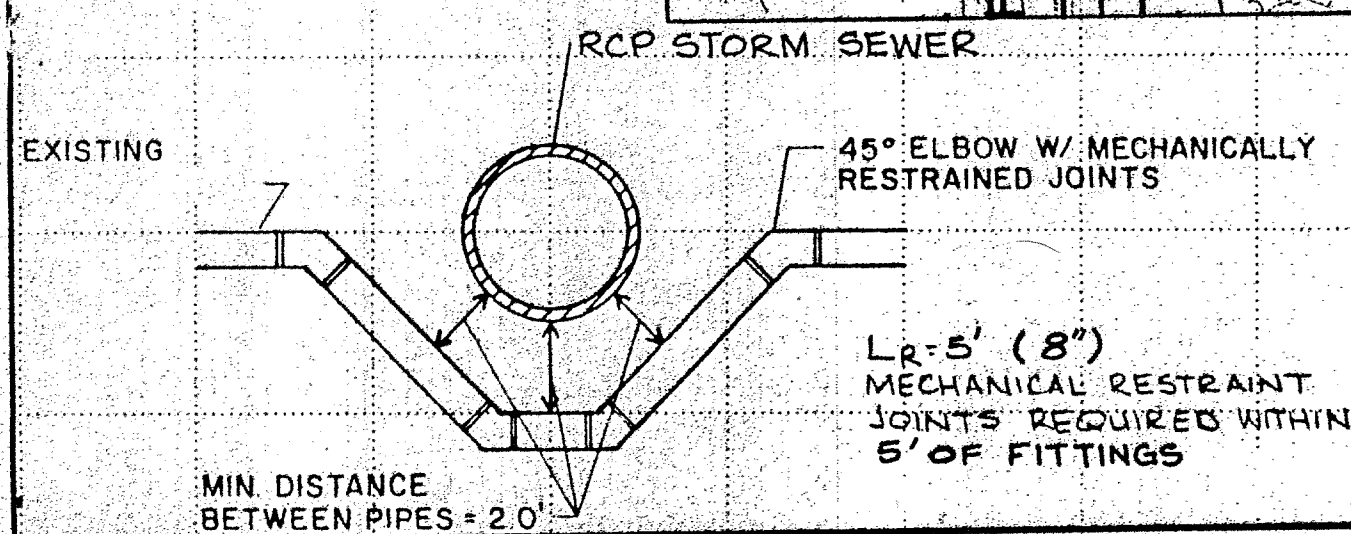


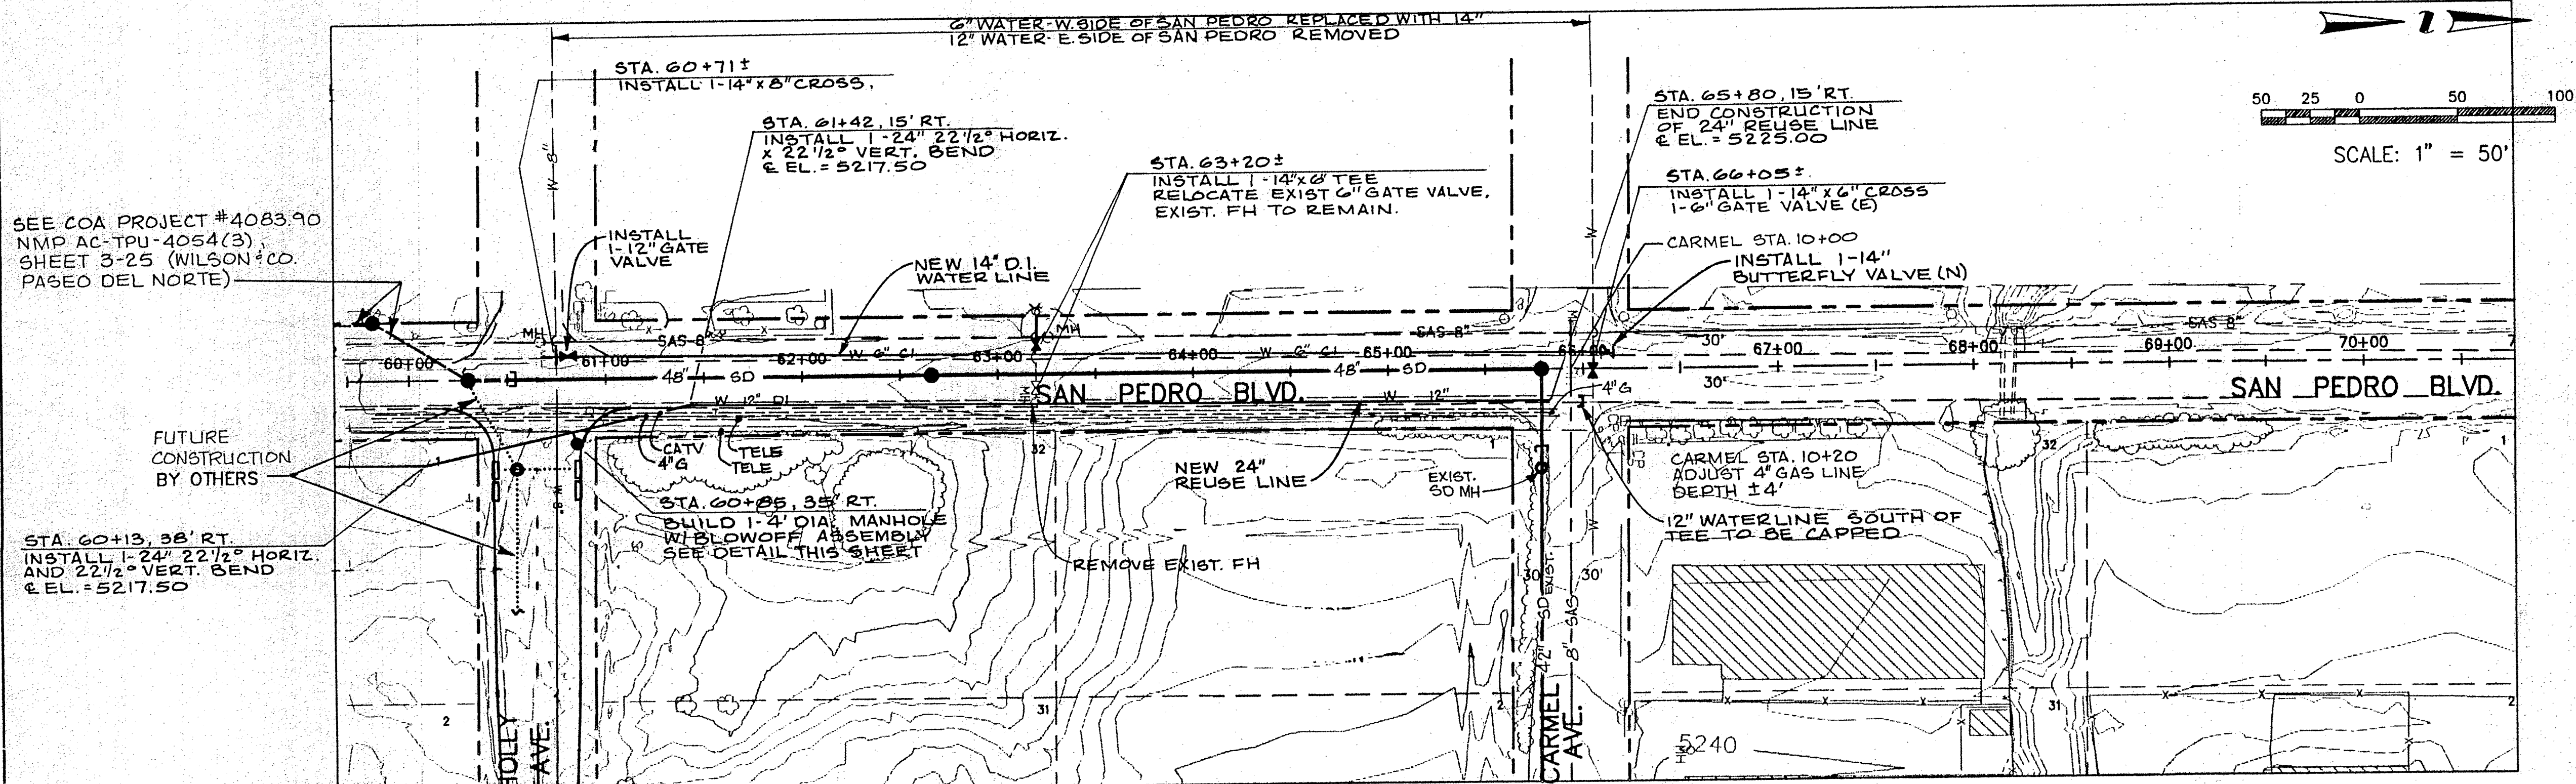

WATER RELOCATION DETAIL (TYP)


NTS
SAN PEDRO STA. 60+90 ± - 8\"/>

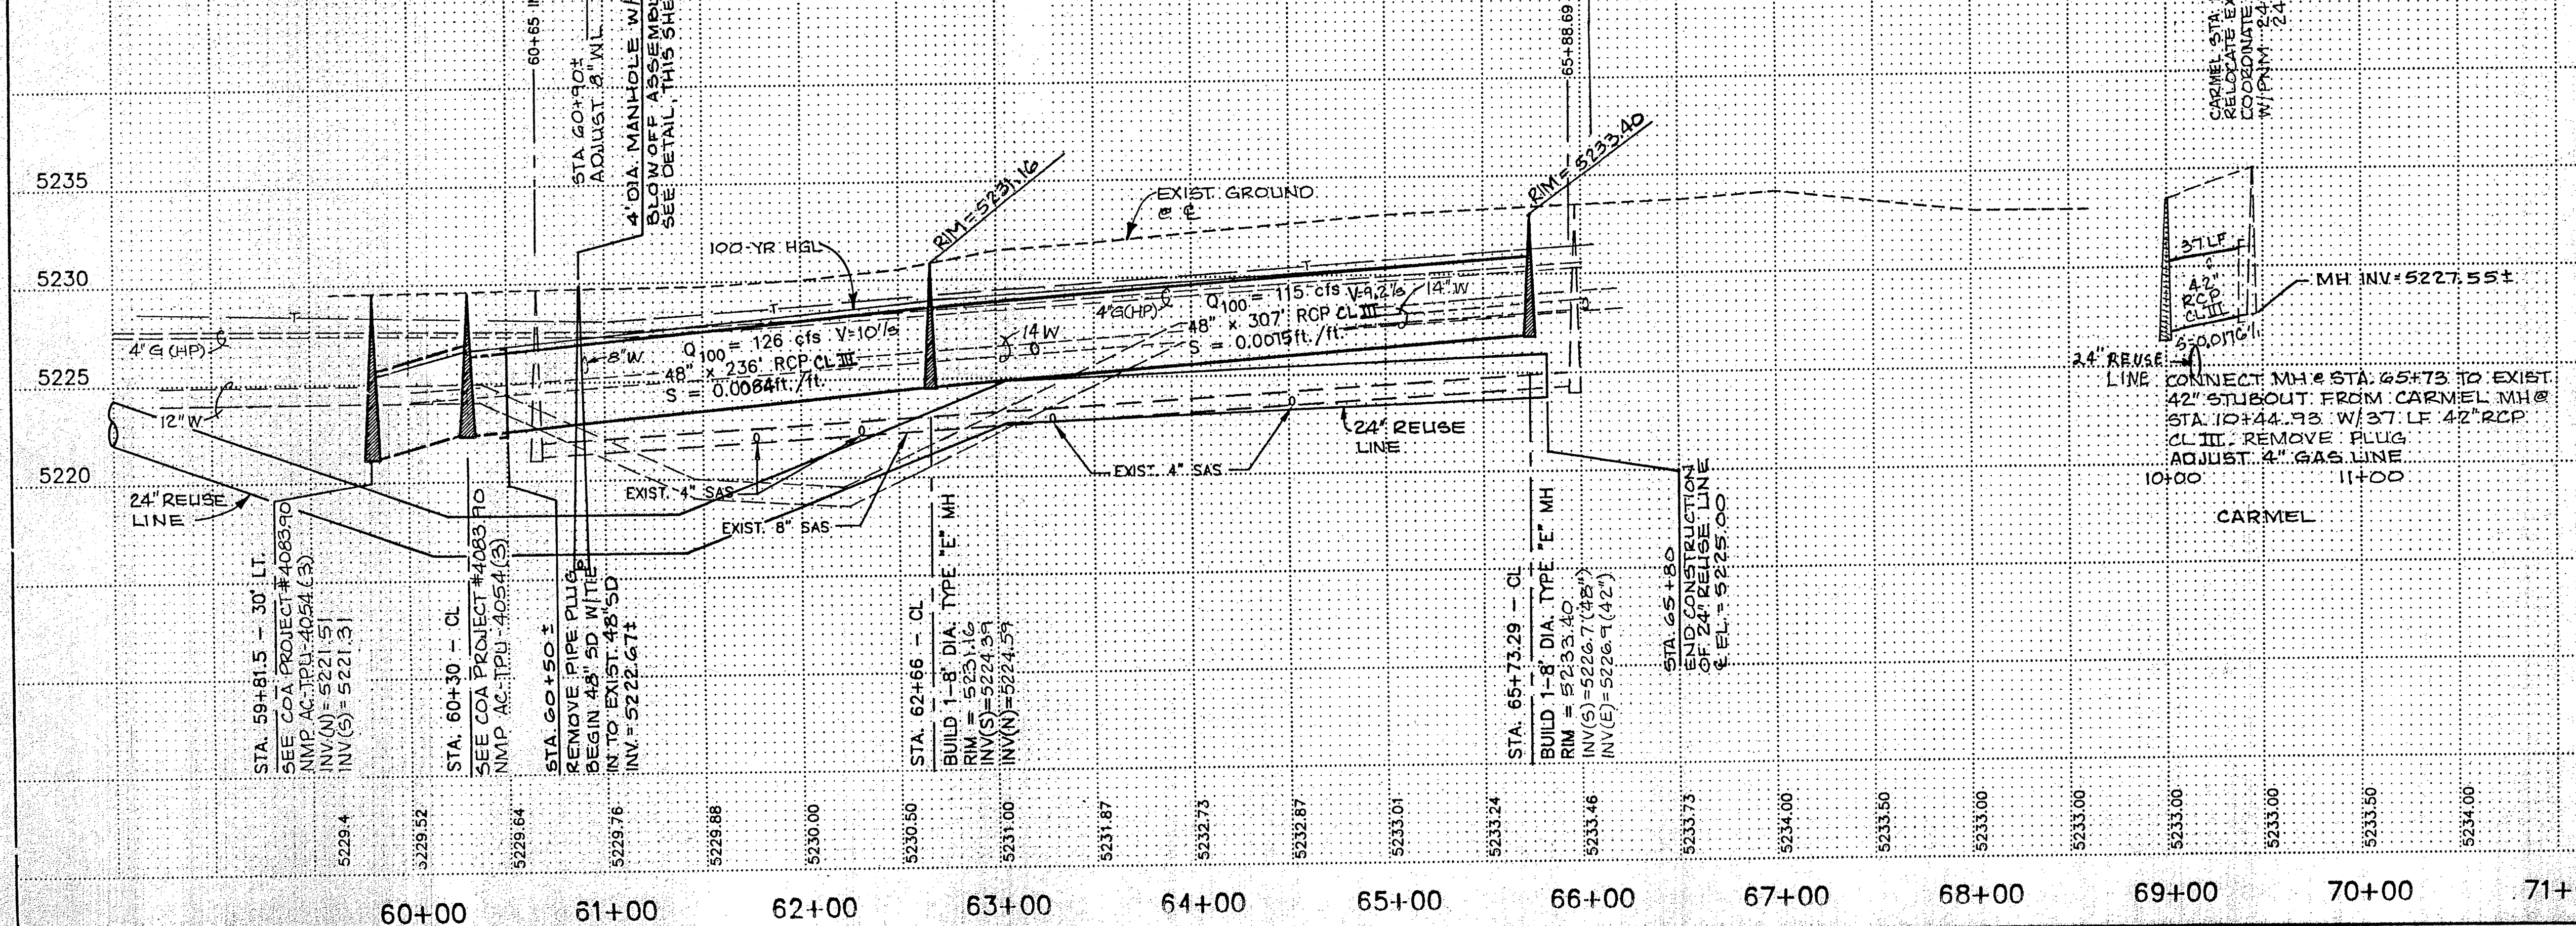

PIPELINE RESTRAINT

THE 24-INCH REUSE PIPELINE SHALL BE RESTRAINED JOINT FROM:

1. STA. 116+37, 81' LEFT (PASO DEL NORTE) TO STA. 56+73, 38' RIGHT (SAN PEDRO)
2. STA. 59+78, 38' RIGHT TO STA. 61+87, 15' RIGHT

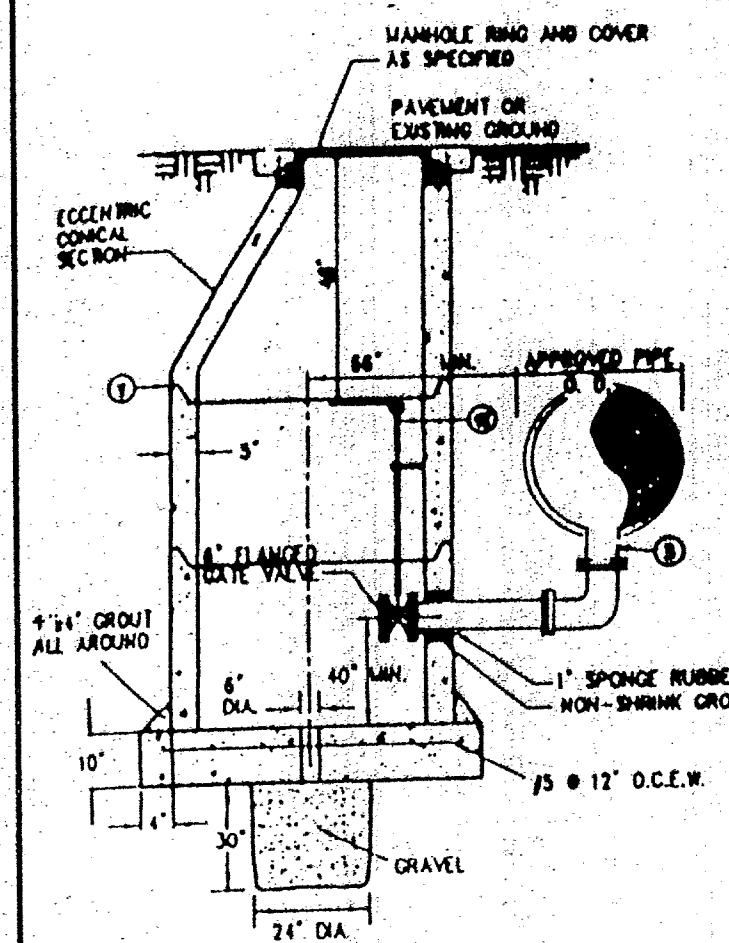

NOTES:

1. STANDARD 4\"/>

BLOW OFF VALVE ASSEMBLY

NOTE:
SEE COA #4083.90 FOR WATER SHUT OFF PLAN, SHEET 11-17 FOR SAN PEDRO WORK. SHUT VALVES 892 AND 1101.

FOR REUSE PIPELINE MATERIALS SEE SHEET

SCALE: 1\"/>

Resource Technology, Inc.

Civil Engineering 1720 - B Randolph Road SE
Environmental Sciences Albuquerque, New Mexico 87106
Water Resources 801-241-7200
Landscape Architecture Telephone (505) 241-7200
Planning Fax (505) 241-7200

CITY OF ALBUQUERQUE
PUBLIC WORKS DEPARTMENT
ENGINEERING GROUP

TITLE:
LA CUEVA OESTE UNIT 3
SAN PEDRO BLVD.
STORM DRAIN PLAN & PROFILE
14\"/>

APPROVALS	ENGINEER	DATE	APPROVALS	ENGINEER	DATE
D.R.C. Chair			WATER		
TRANS. DEV.			WASTE WATER		
HYDROLOGY	<i>S. Bolog</i>	<i>8-10-98</i>	TRAF. OPER.		
OTHER			OTHER		
PROJECT NO.	4083.90	MAP NO.	C-18	SHEET	OF